

GENERAL NOTES:

EGG LIMITED SHALL HAVE NO RESPONSIBILITY FOR ANY USE MADE OF THIS DOCUMENT OTHER THAN FOR THAT WHICH IT WAS PREPARED AND ISSUED.


DO NOT SCALE FROM THIS DRAWING EXCEPT FOR PLANNING PURPOSES.

ALL DIMENSIONS AND LEVELS ARE TO BE CHECKED ON SITE. ALL DISCREPANCIES, ERRORS AND OMISSIONS TO BE REPORTED IMMEDIATELY TO EGG LIMITED


ALL BUILDING WORKS TO BE IN ACCORDANCE WITH CURRENT STATUTORY REGULATIONS INCLUDING BUILDING REGULATIONS AND BRITISH STANDARDS/CODES OF PRACTICE.

THIS DRAWING AS BEEN PRODUCED FOR THE SPECIFIC PROJECT AND CLIENT NOTED IN THE TITLE BLOCK AND IS NOT INTENDED FOR USE BY ANY OTHER PERSON OR FOR ANY OTHER PURPOSE.


© EGG LIMITED, 27 THE AMBITION BROXBORNE BUSINESS CENTRE PINDAR ROAD, HODDESDON, HERTFORDSHIRE, EN11 0FJ

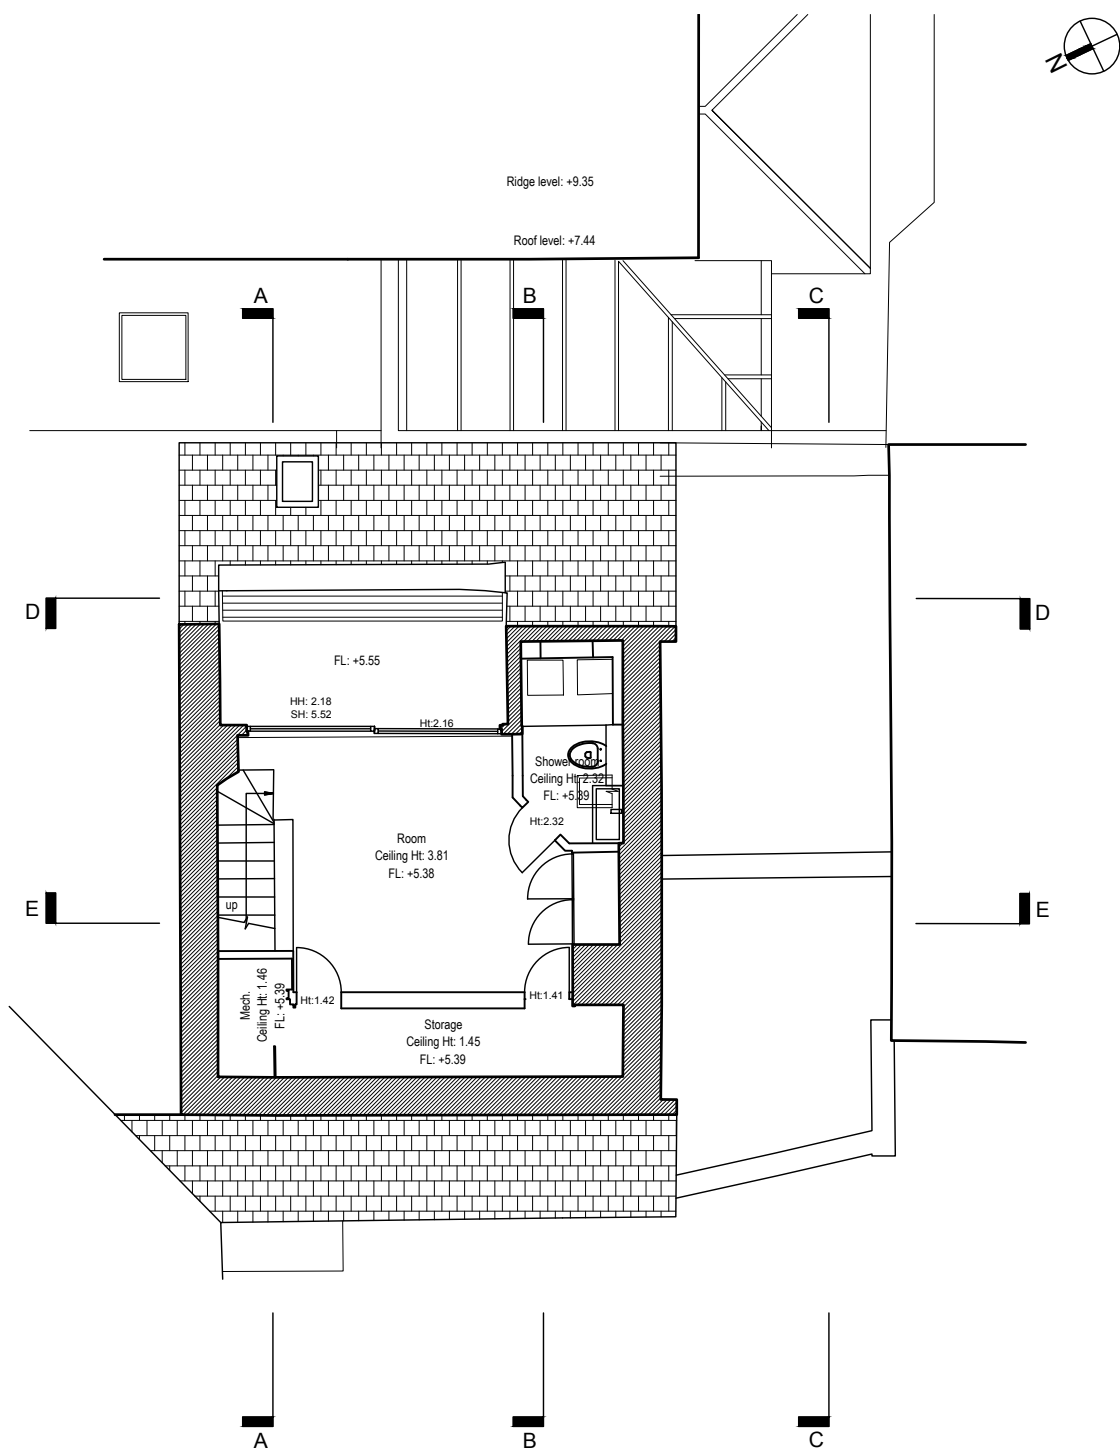

SECOND FLOOR

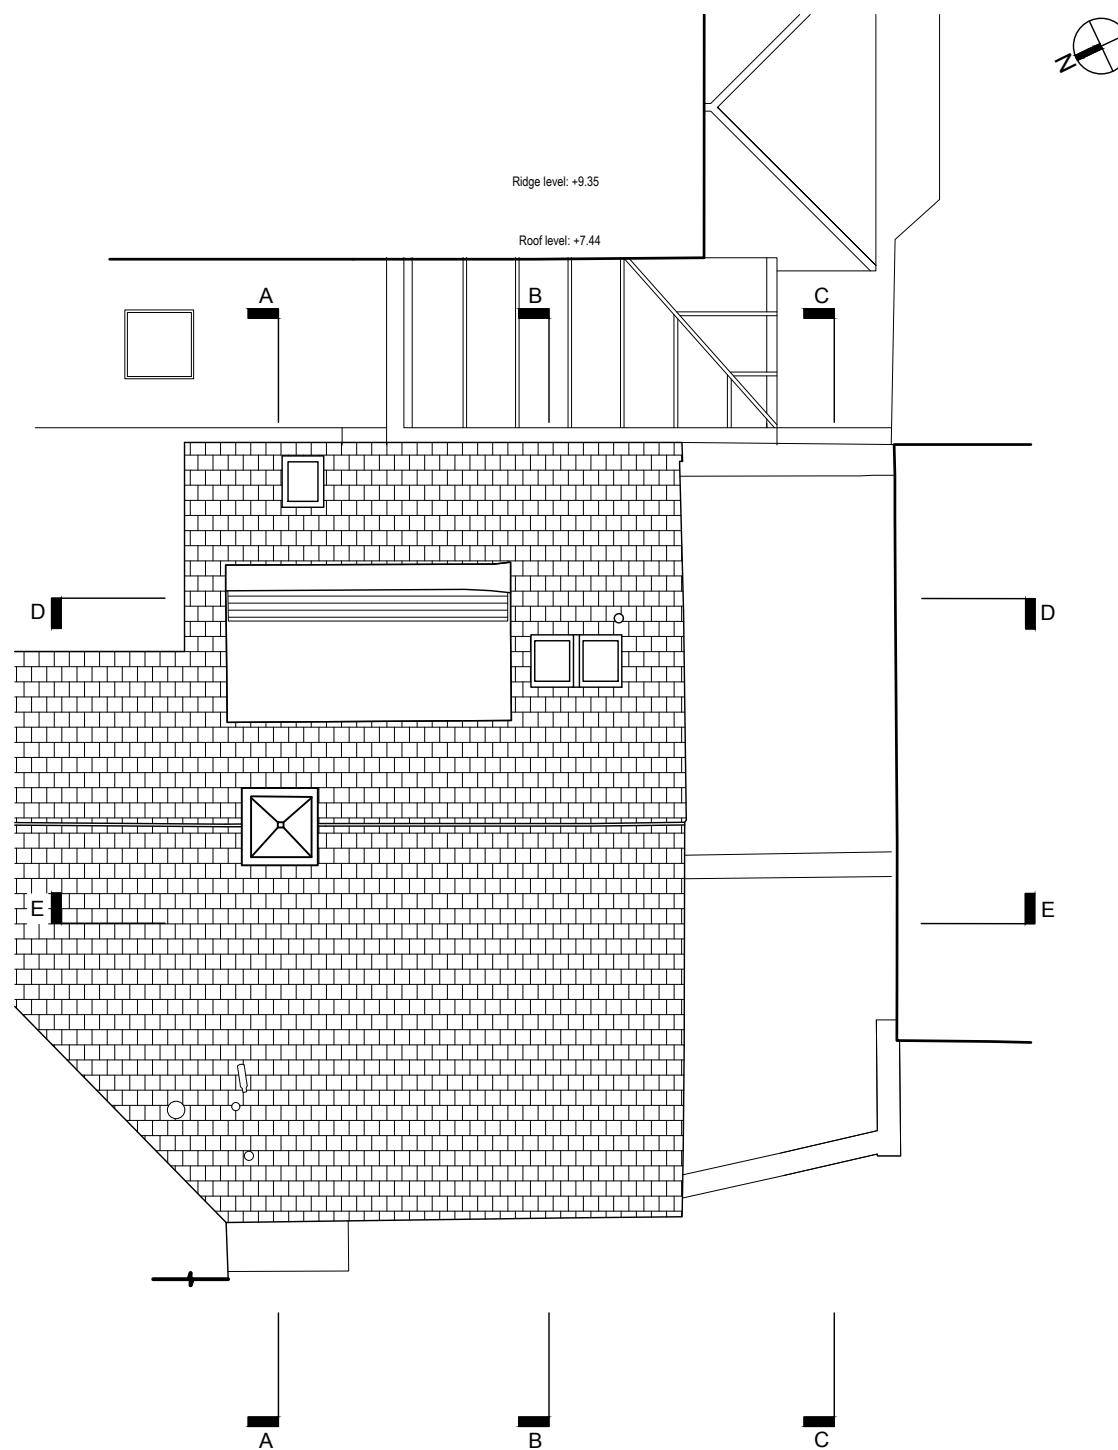

ROOF PLAN

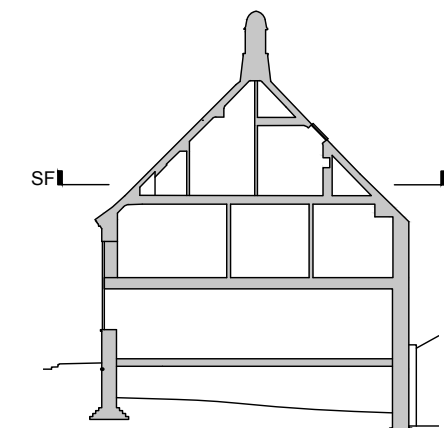

NOTE: ALL DIMENSIONS, LEVEL TAGS ARE IN MILLIMETERS.

Rev	Date	Amendment

Drawing Status  
**FOR PLANNING**

Project Title  
**30 GROVE PLACE  
HAMPSTEAD, NW3 1JR**

Client  
**Mr Fraser**



27 The Ambition Broxbourne  
Business Centre, Pindar Road  
Hoddesdon, EN11 0FJ  
tel: 01279 217 389  
www.egglimited.co.uk  
email: info@egglimited.co.uk

Scale @ A3 1:100 Date 10-05-2024

Drawn NV Approved JS

Drawing Title

EXISTING PLANS

Drawing Number	Rev
<b>31222/P/004</b>	-