

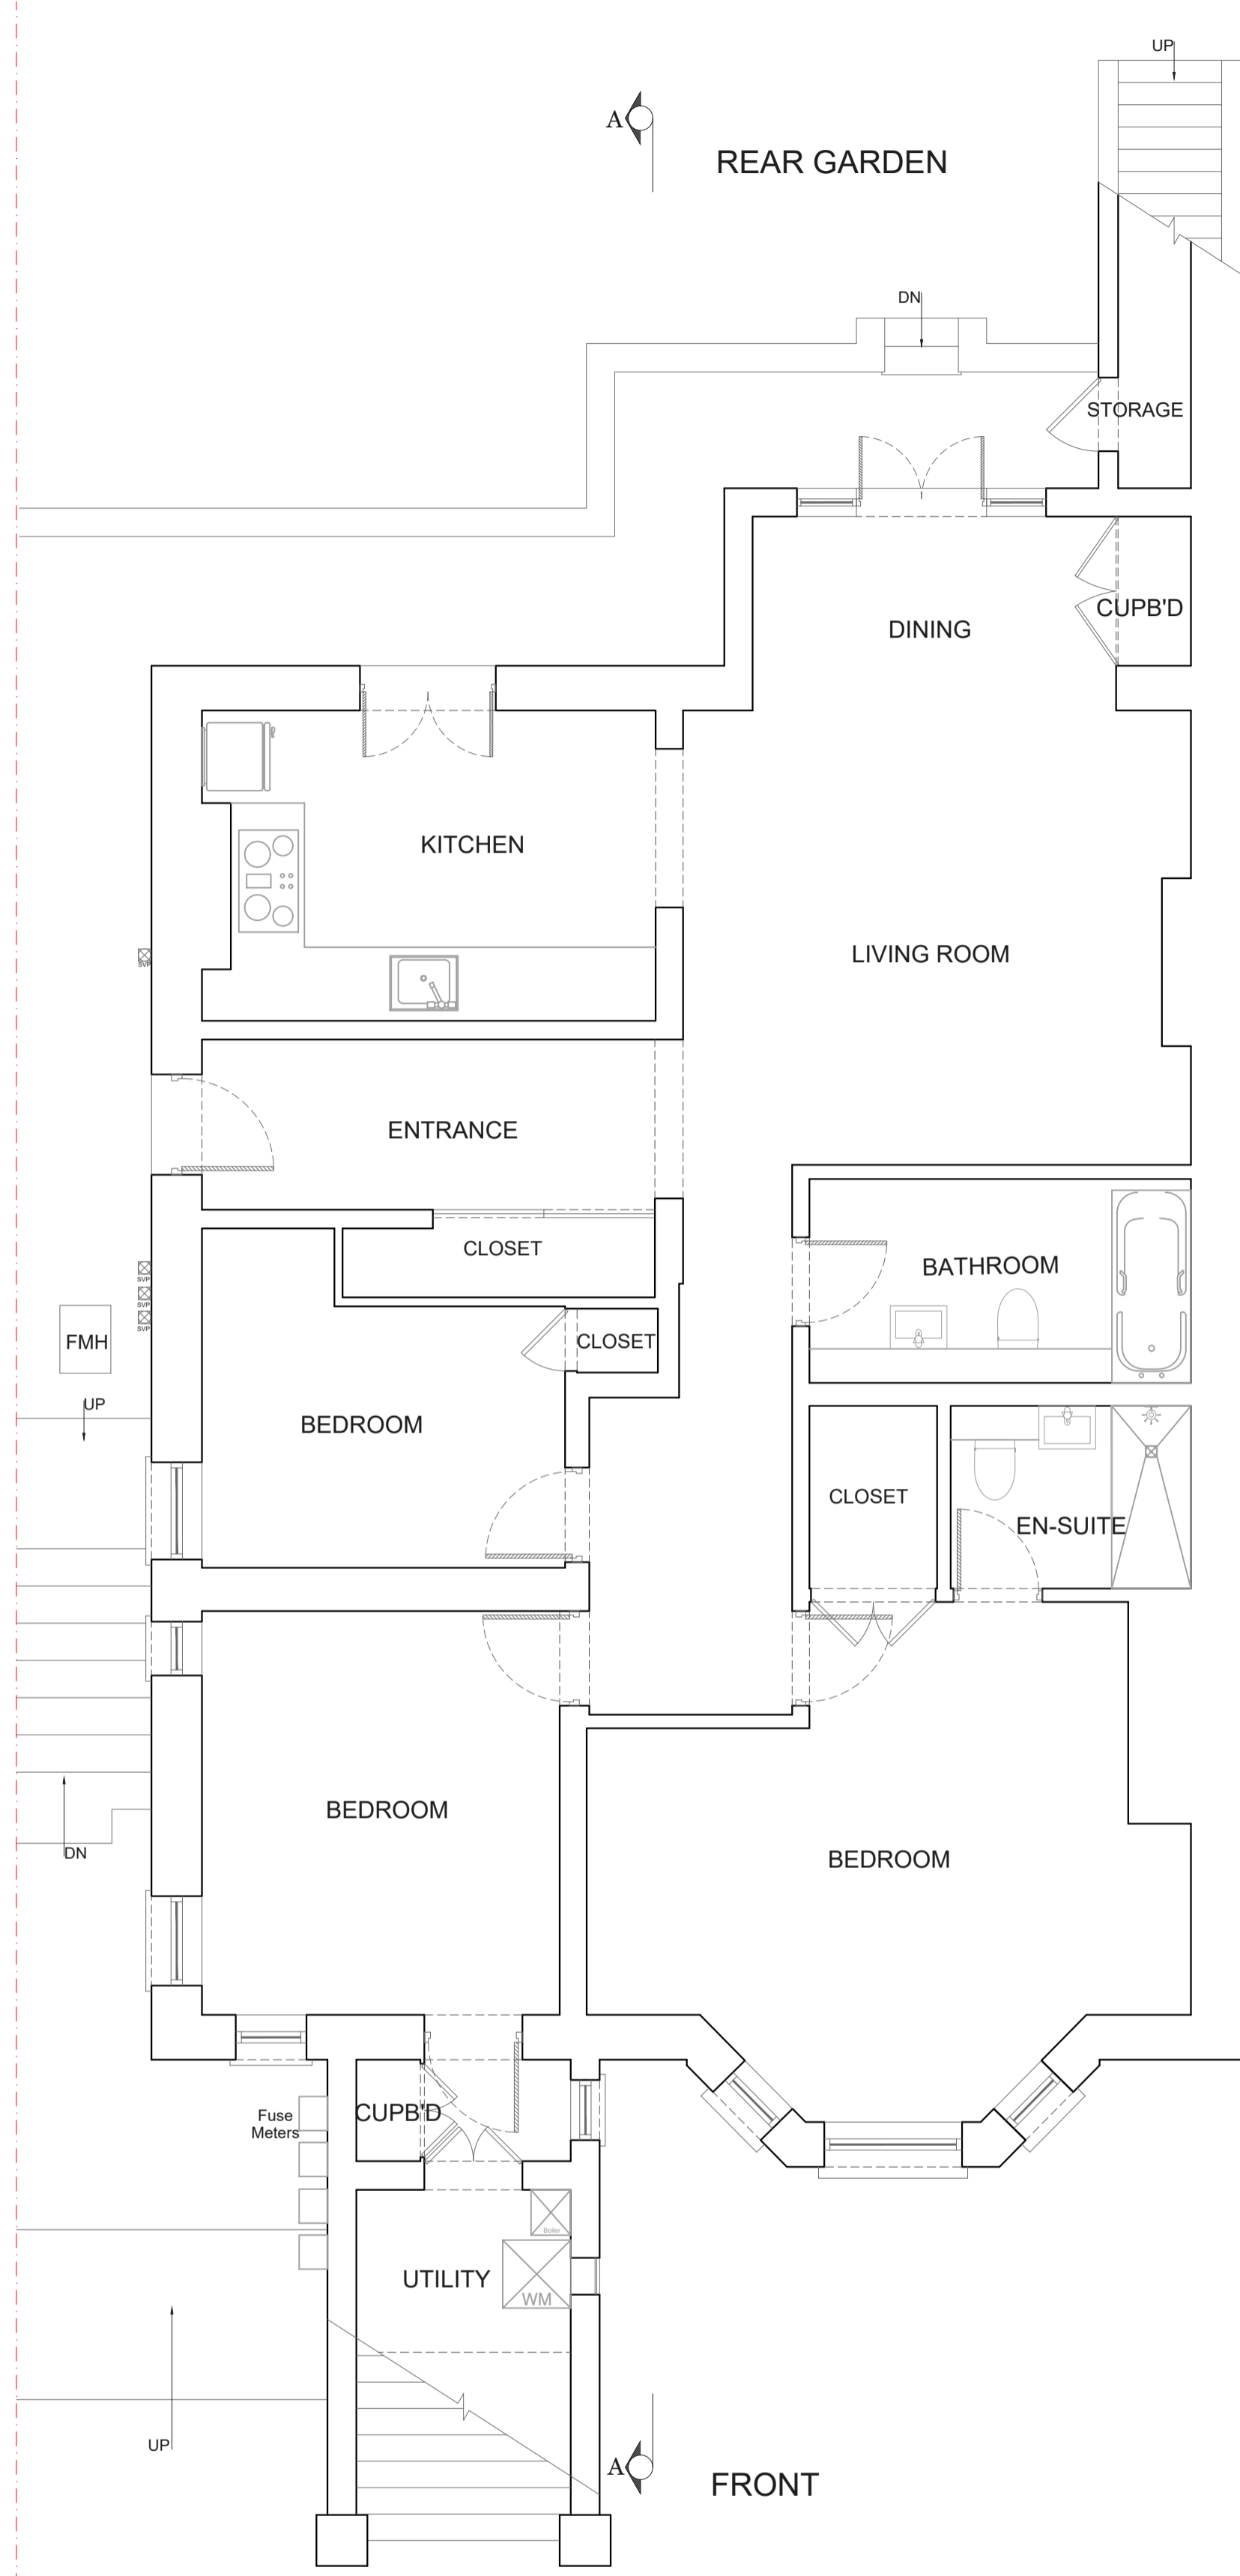



# EXISTING

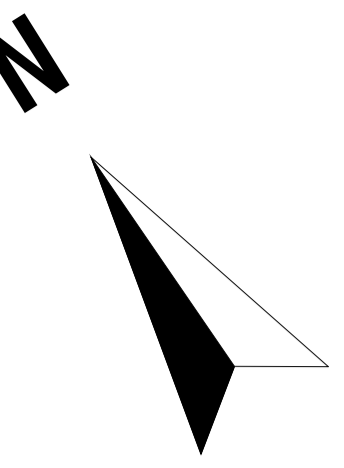

LOWER GROUND FLOOR PLAN  
Area ca. 116.38 m<sup>2</sup>

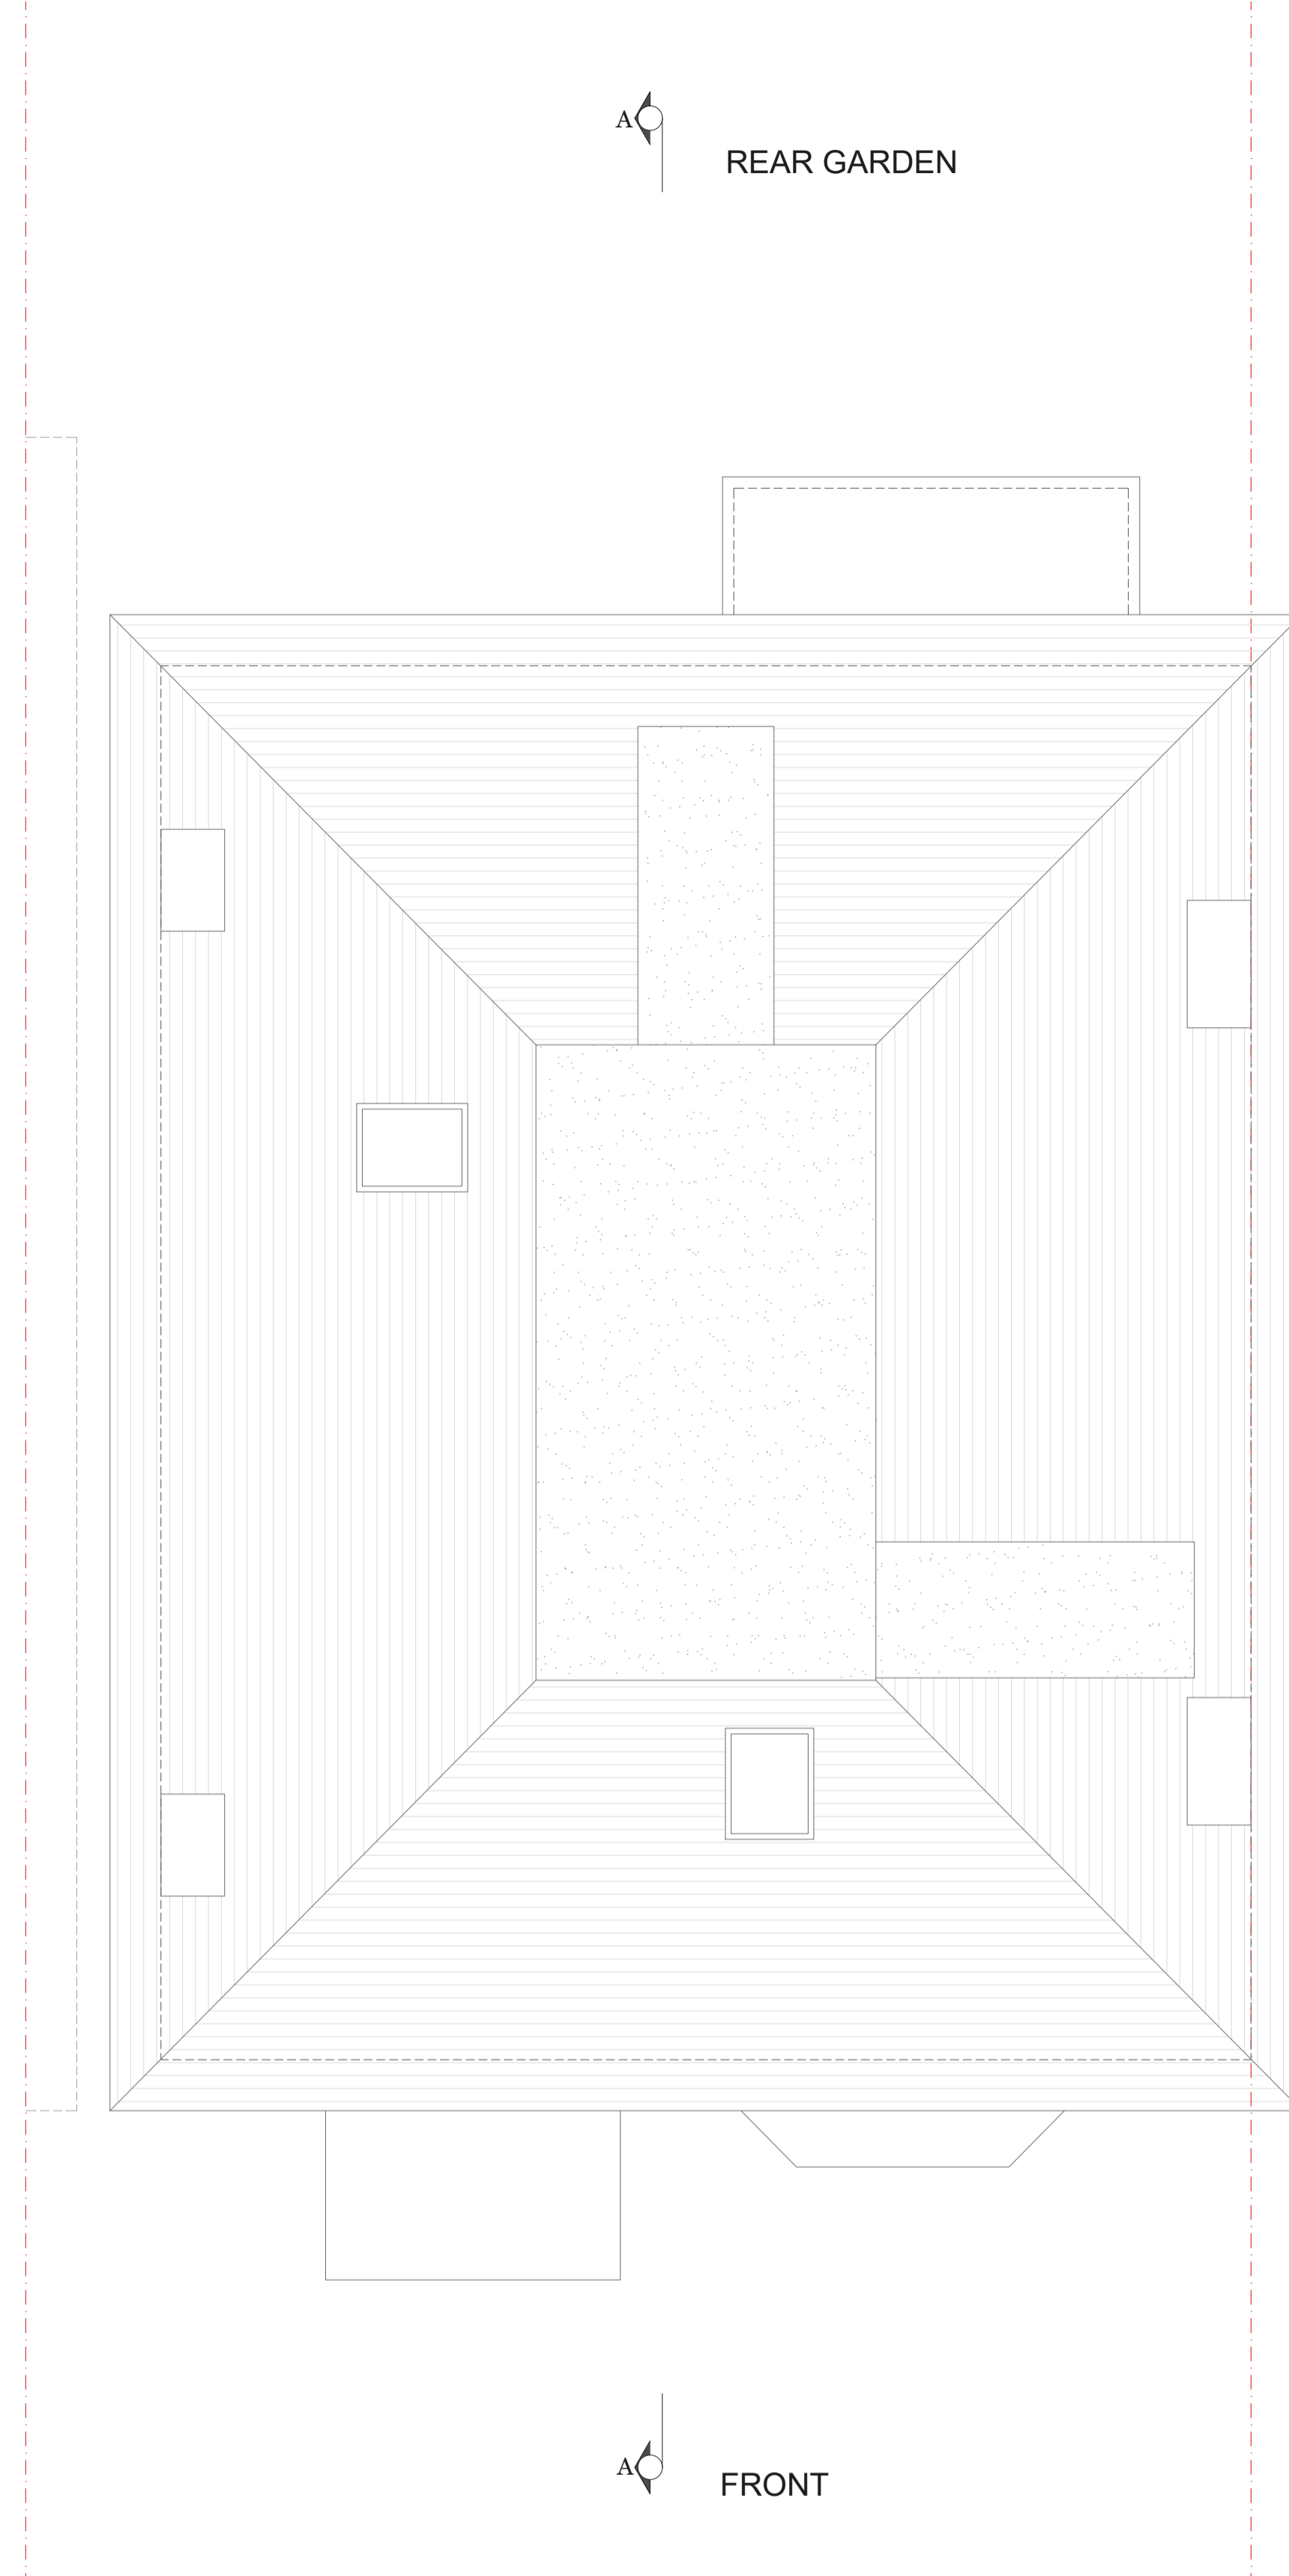

ROOFTOP PLAN

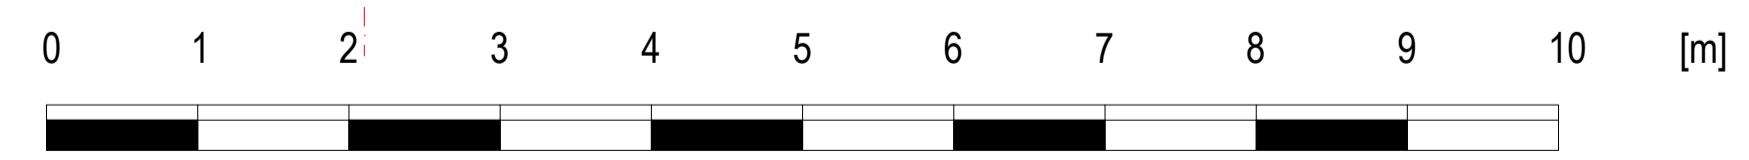

**Drawn by:**  
A-YK

**Project:**  
10 Lancaster Drive, London, NW3 4HA

**Date:**  
04.07.2024

**No.:**  
PP-01

**Client:**  
Prajivin Parkash




**Drawing Title:**  
EXISTING PLANS

**Scale @A1:**  
1:50


**Rev:**  
Page:

..1.1.1..logoSimply\_Loft.jpg

# PROPOSED

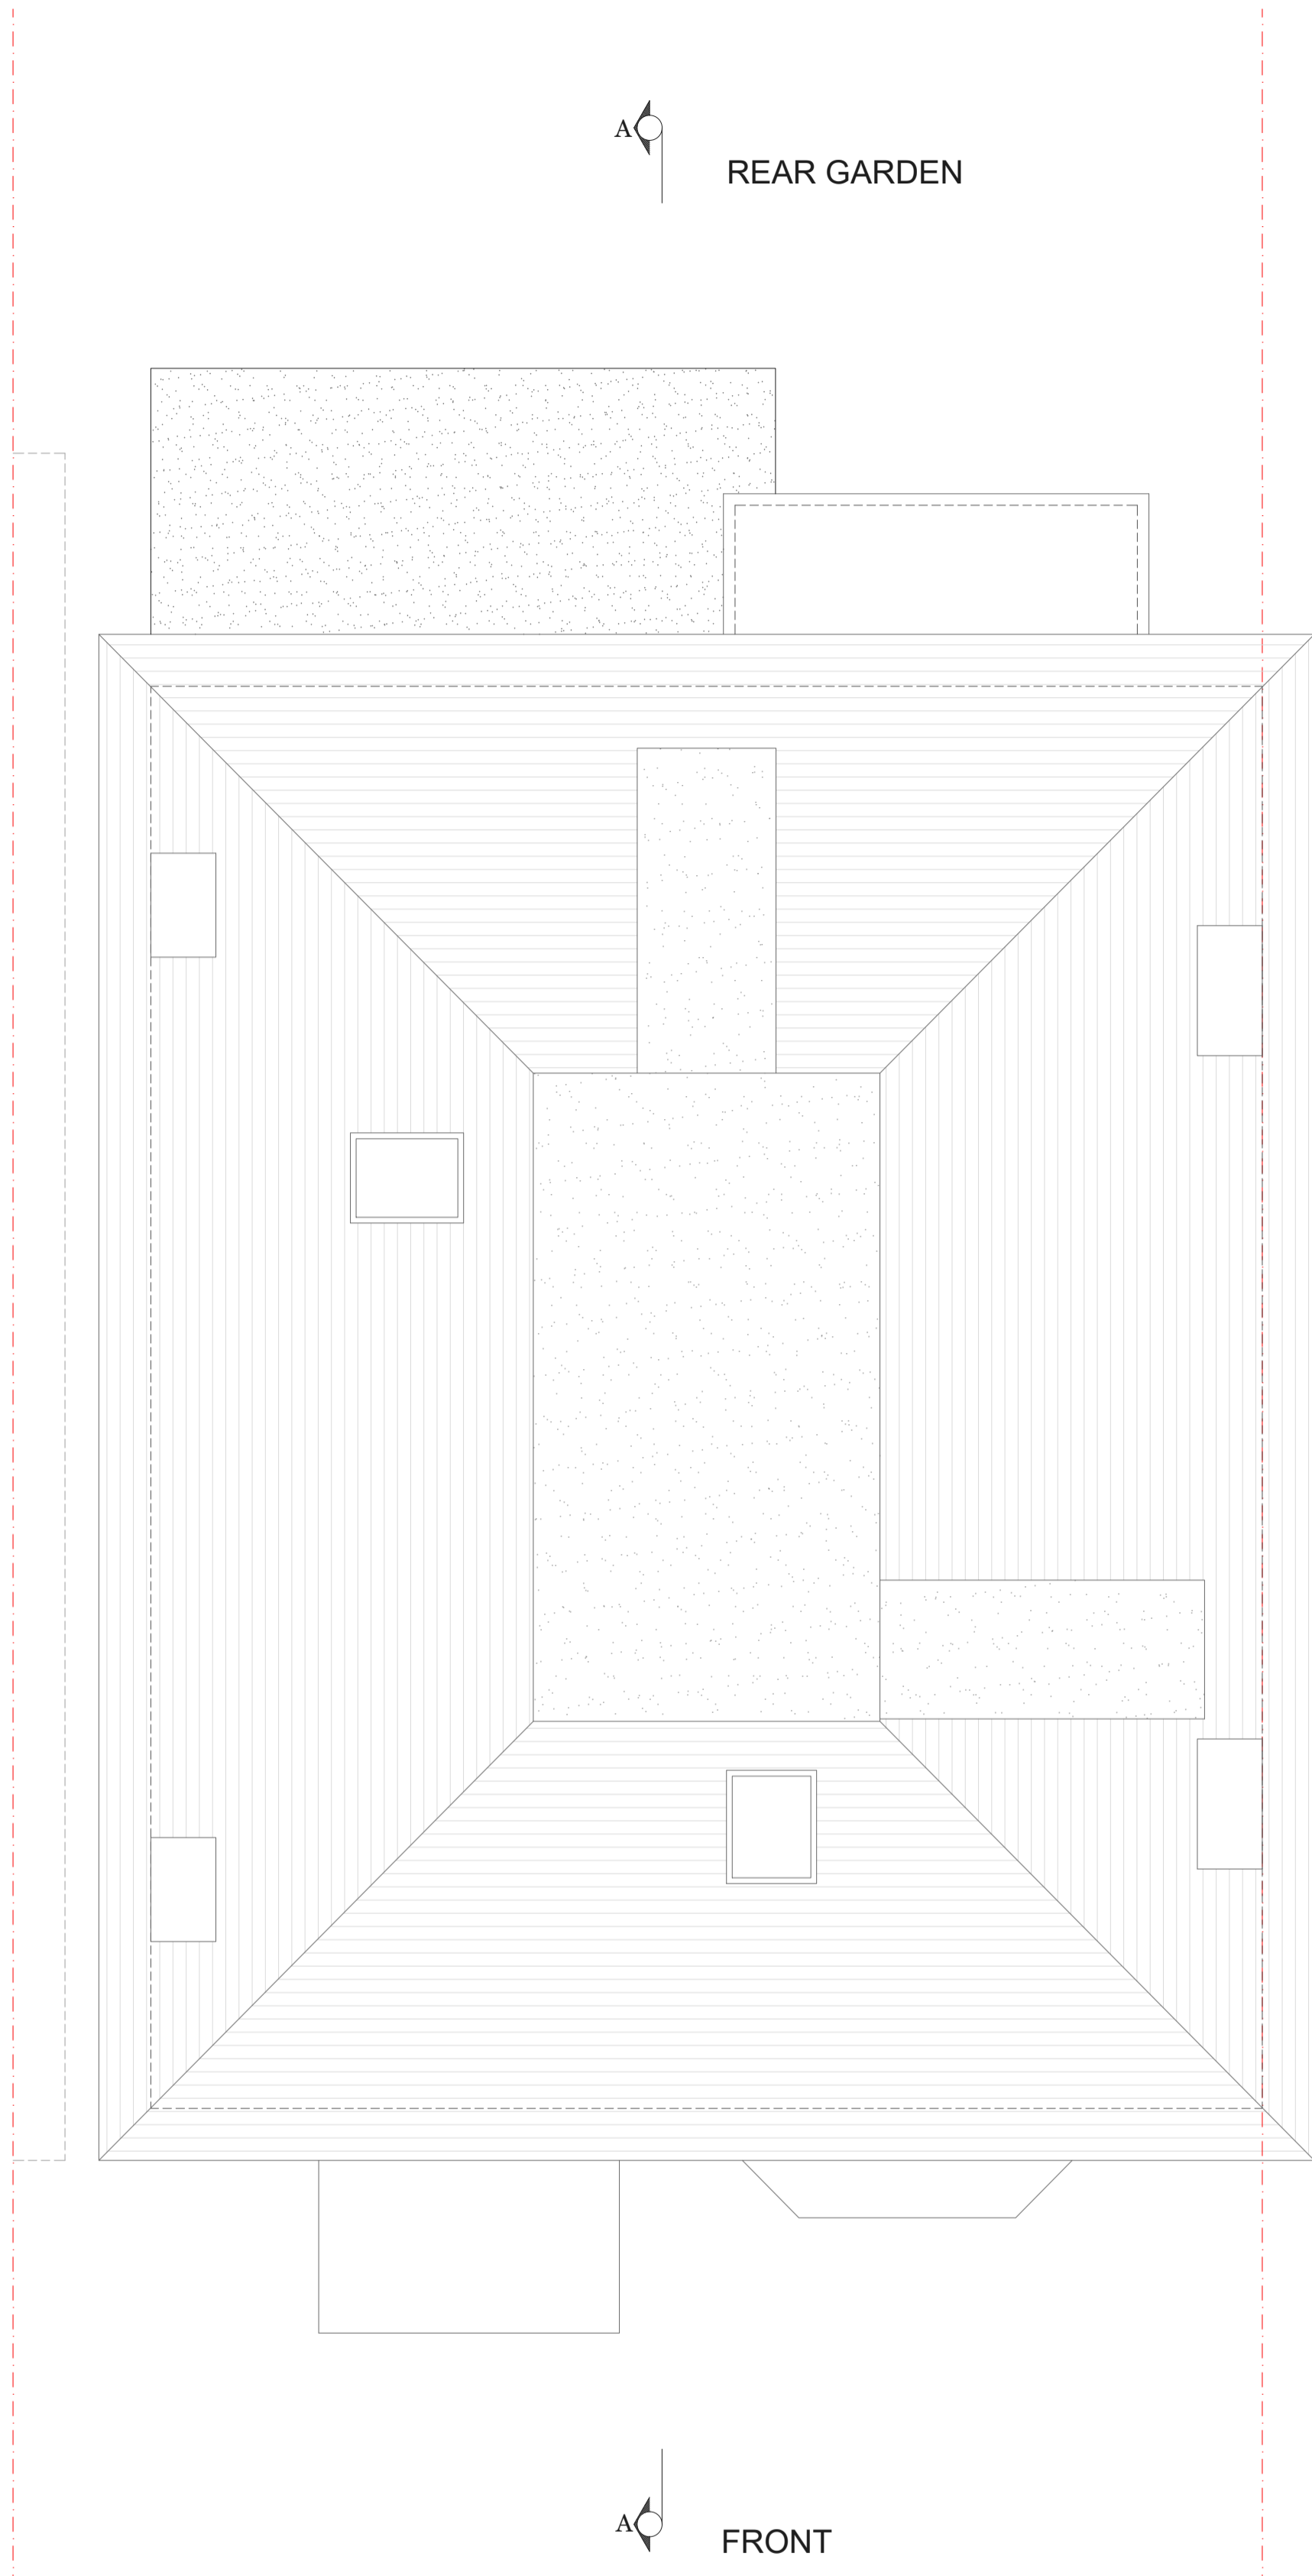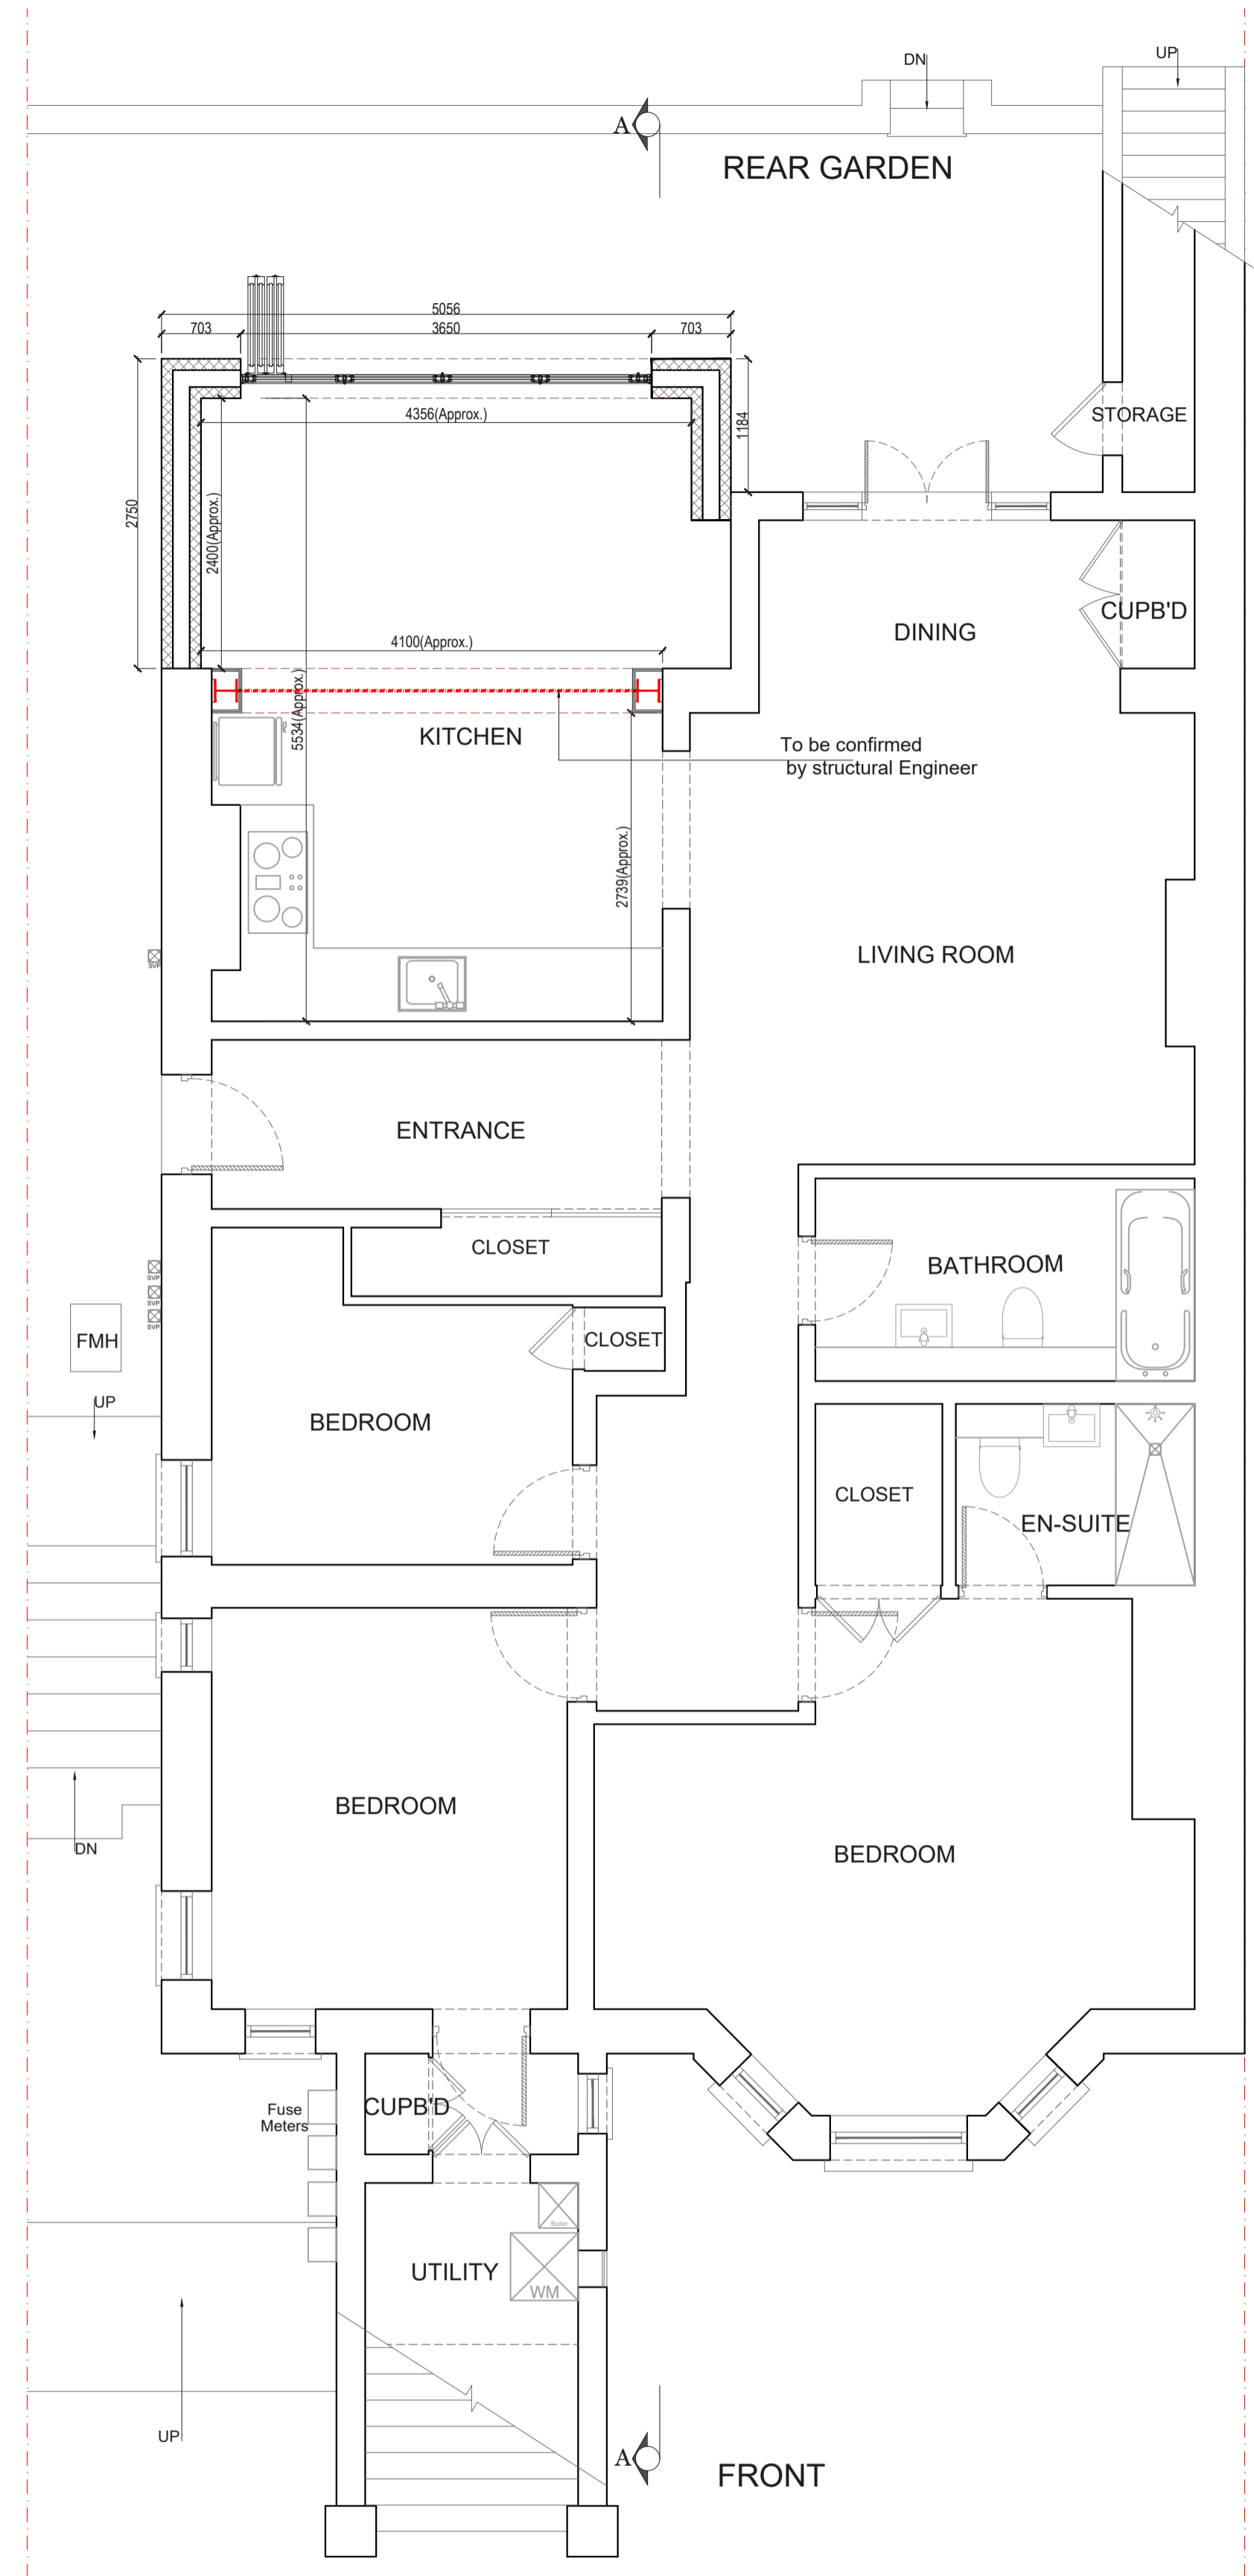
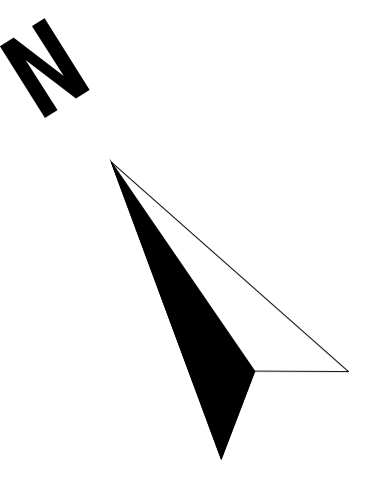


- Symbol Key:**
- Proposed wall
  - Boundary line
  - Details above
  - Waste drainage layout
  - Demolished
  - Rainwater layout

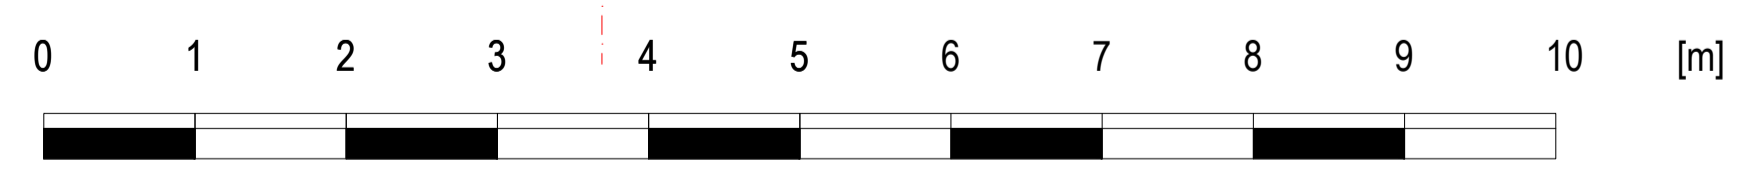

<b>Drawn by:</b> A-YK	<b>Project:</b> 10 Lancaster Drive, London, NW3 4HA	<b>Date:</b> 04.07.2024	<b>No.:</b> PP-02	..L.L.L. LogoSimply_Loft.jpg
<b>Client:</b> Prajvin Parkash	<b>Drawing Title:</b> PROPOSED PLANS	<b>Scale @A1:</b> 1:50	<b>Rev:</b>	
			<b>Page:</b>	

# EXISTING

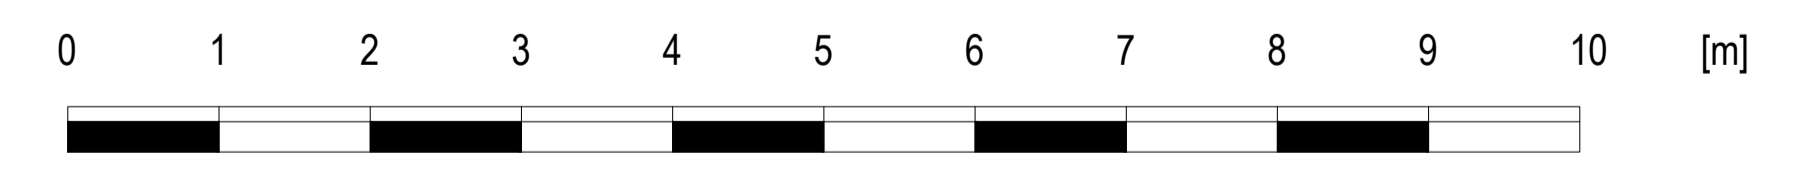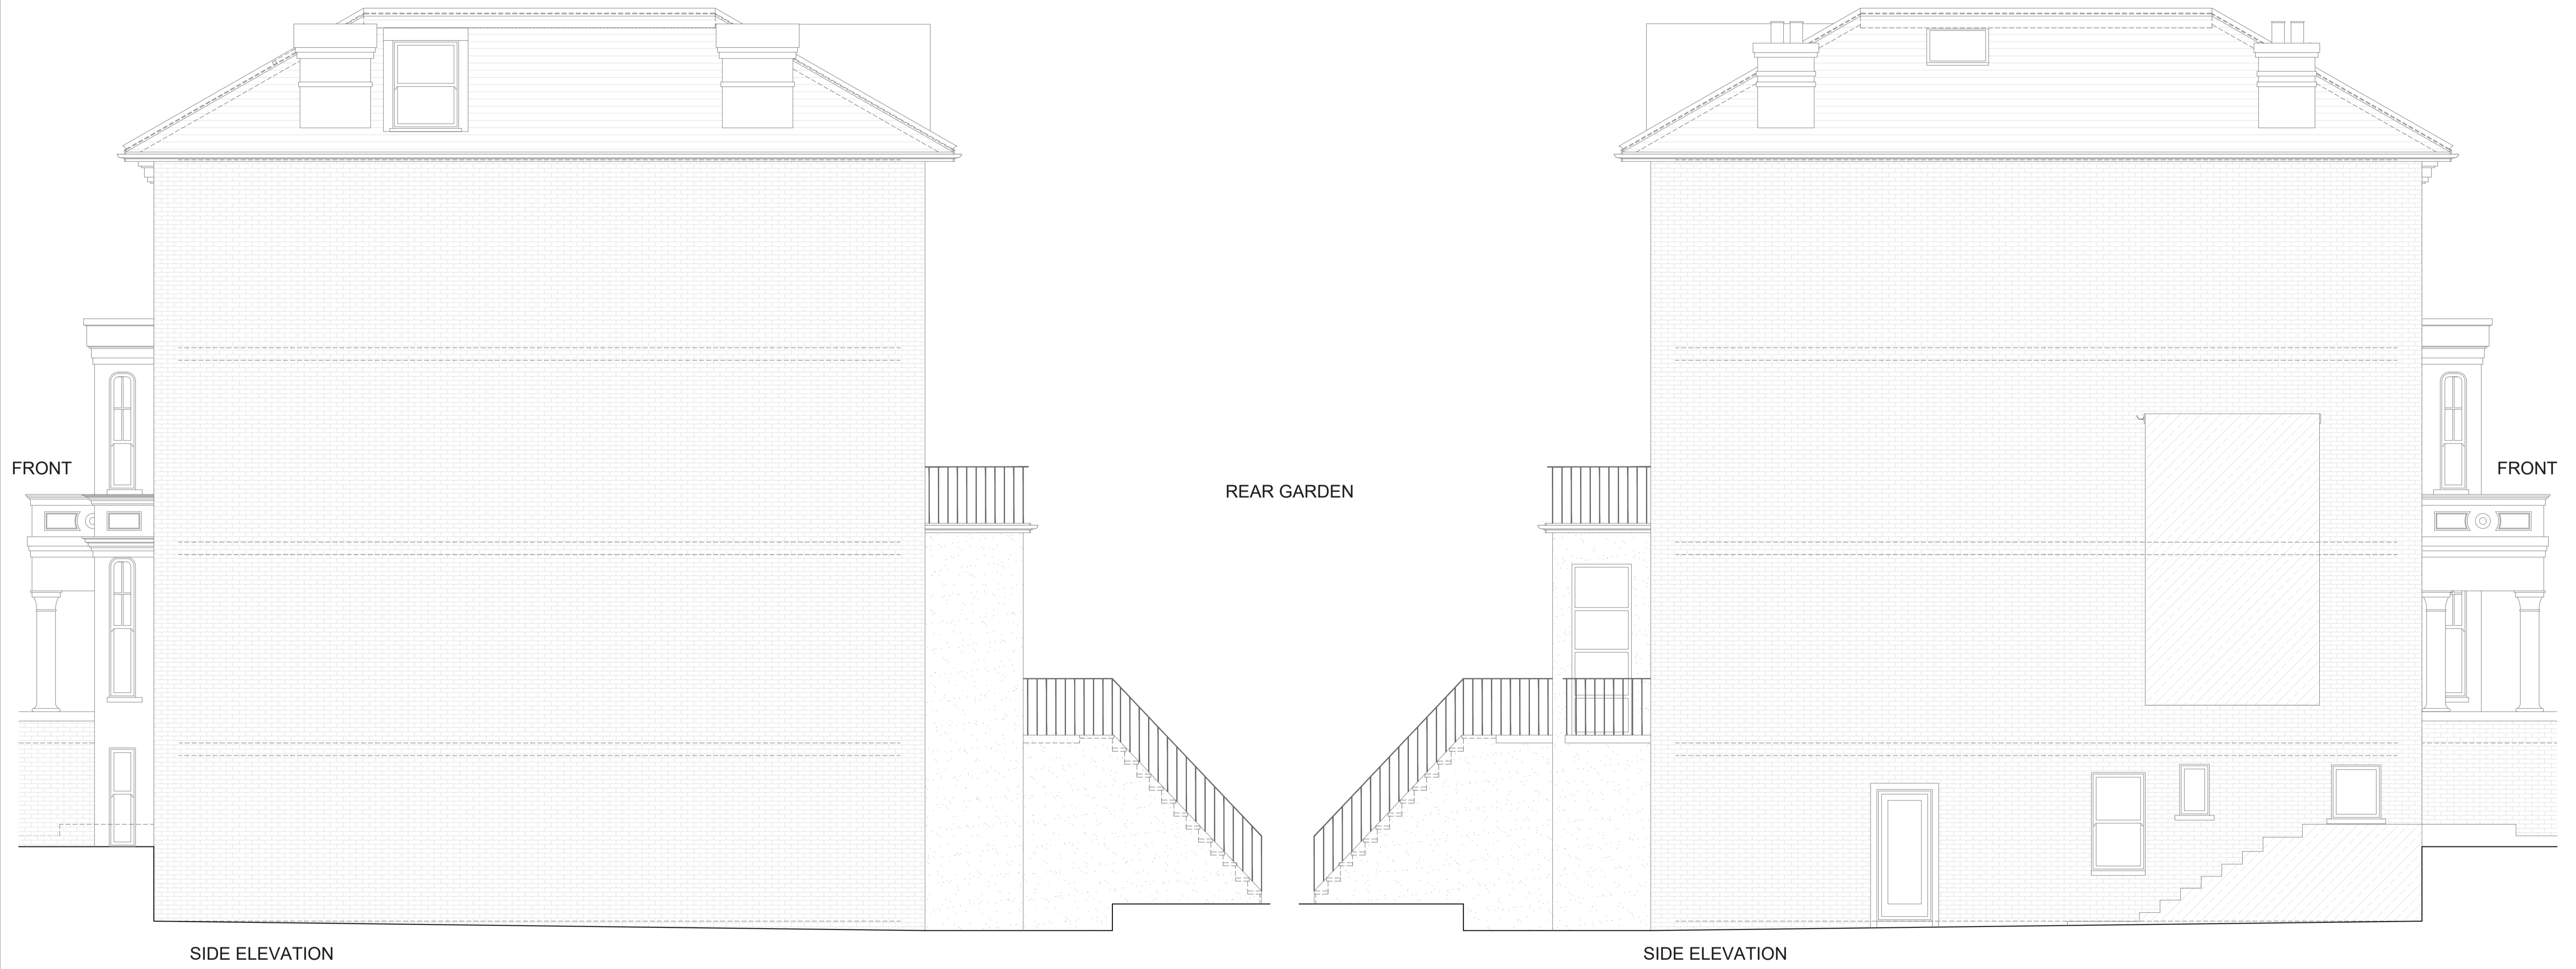

**Drawn by:**  
A-YK

**Project:**  
10 Lancaster Drive, London, NW3 4HA

**Date:**  
04.07.2024

**No.:**  
PP-03

**Client:**  
Prajvin Parkash

**Drawing Title:**  
EXISTING ELEVATIONS

**Scale @A1:**  
1:50


**Page:**

..1.1.1..logoSimply\_Loft.jpg


# EXISTING



REAR ELEVATION

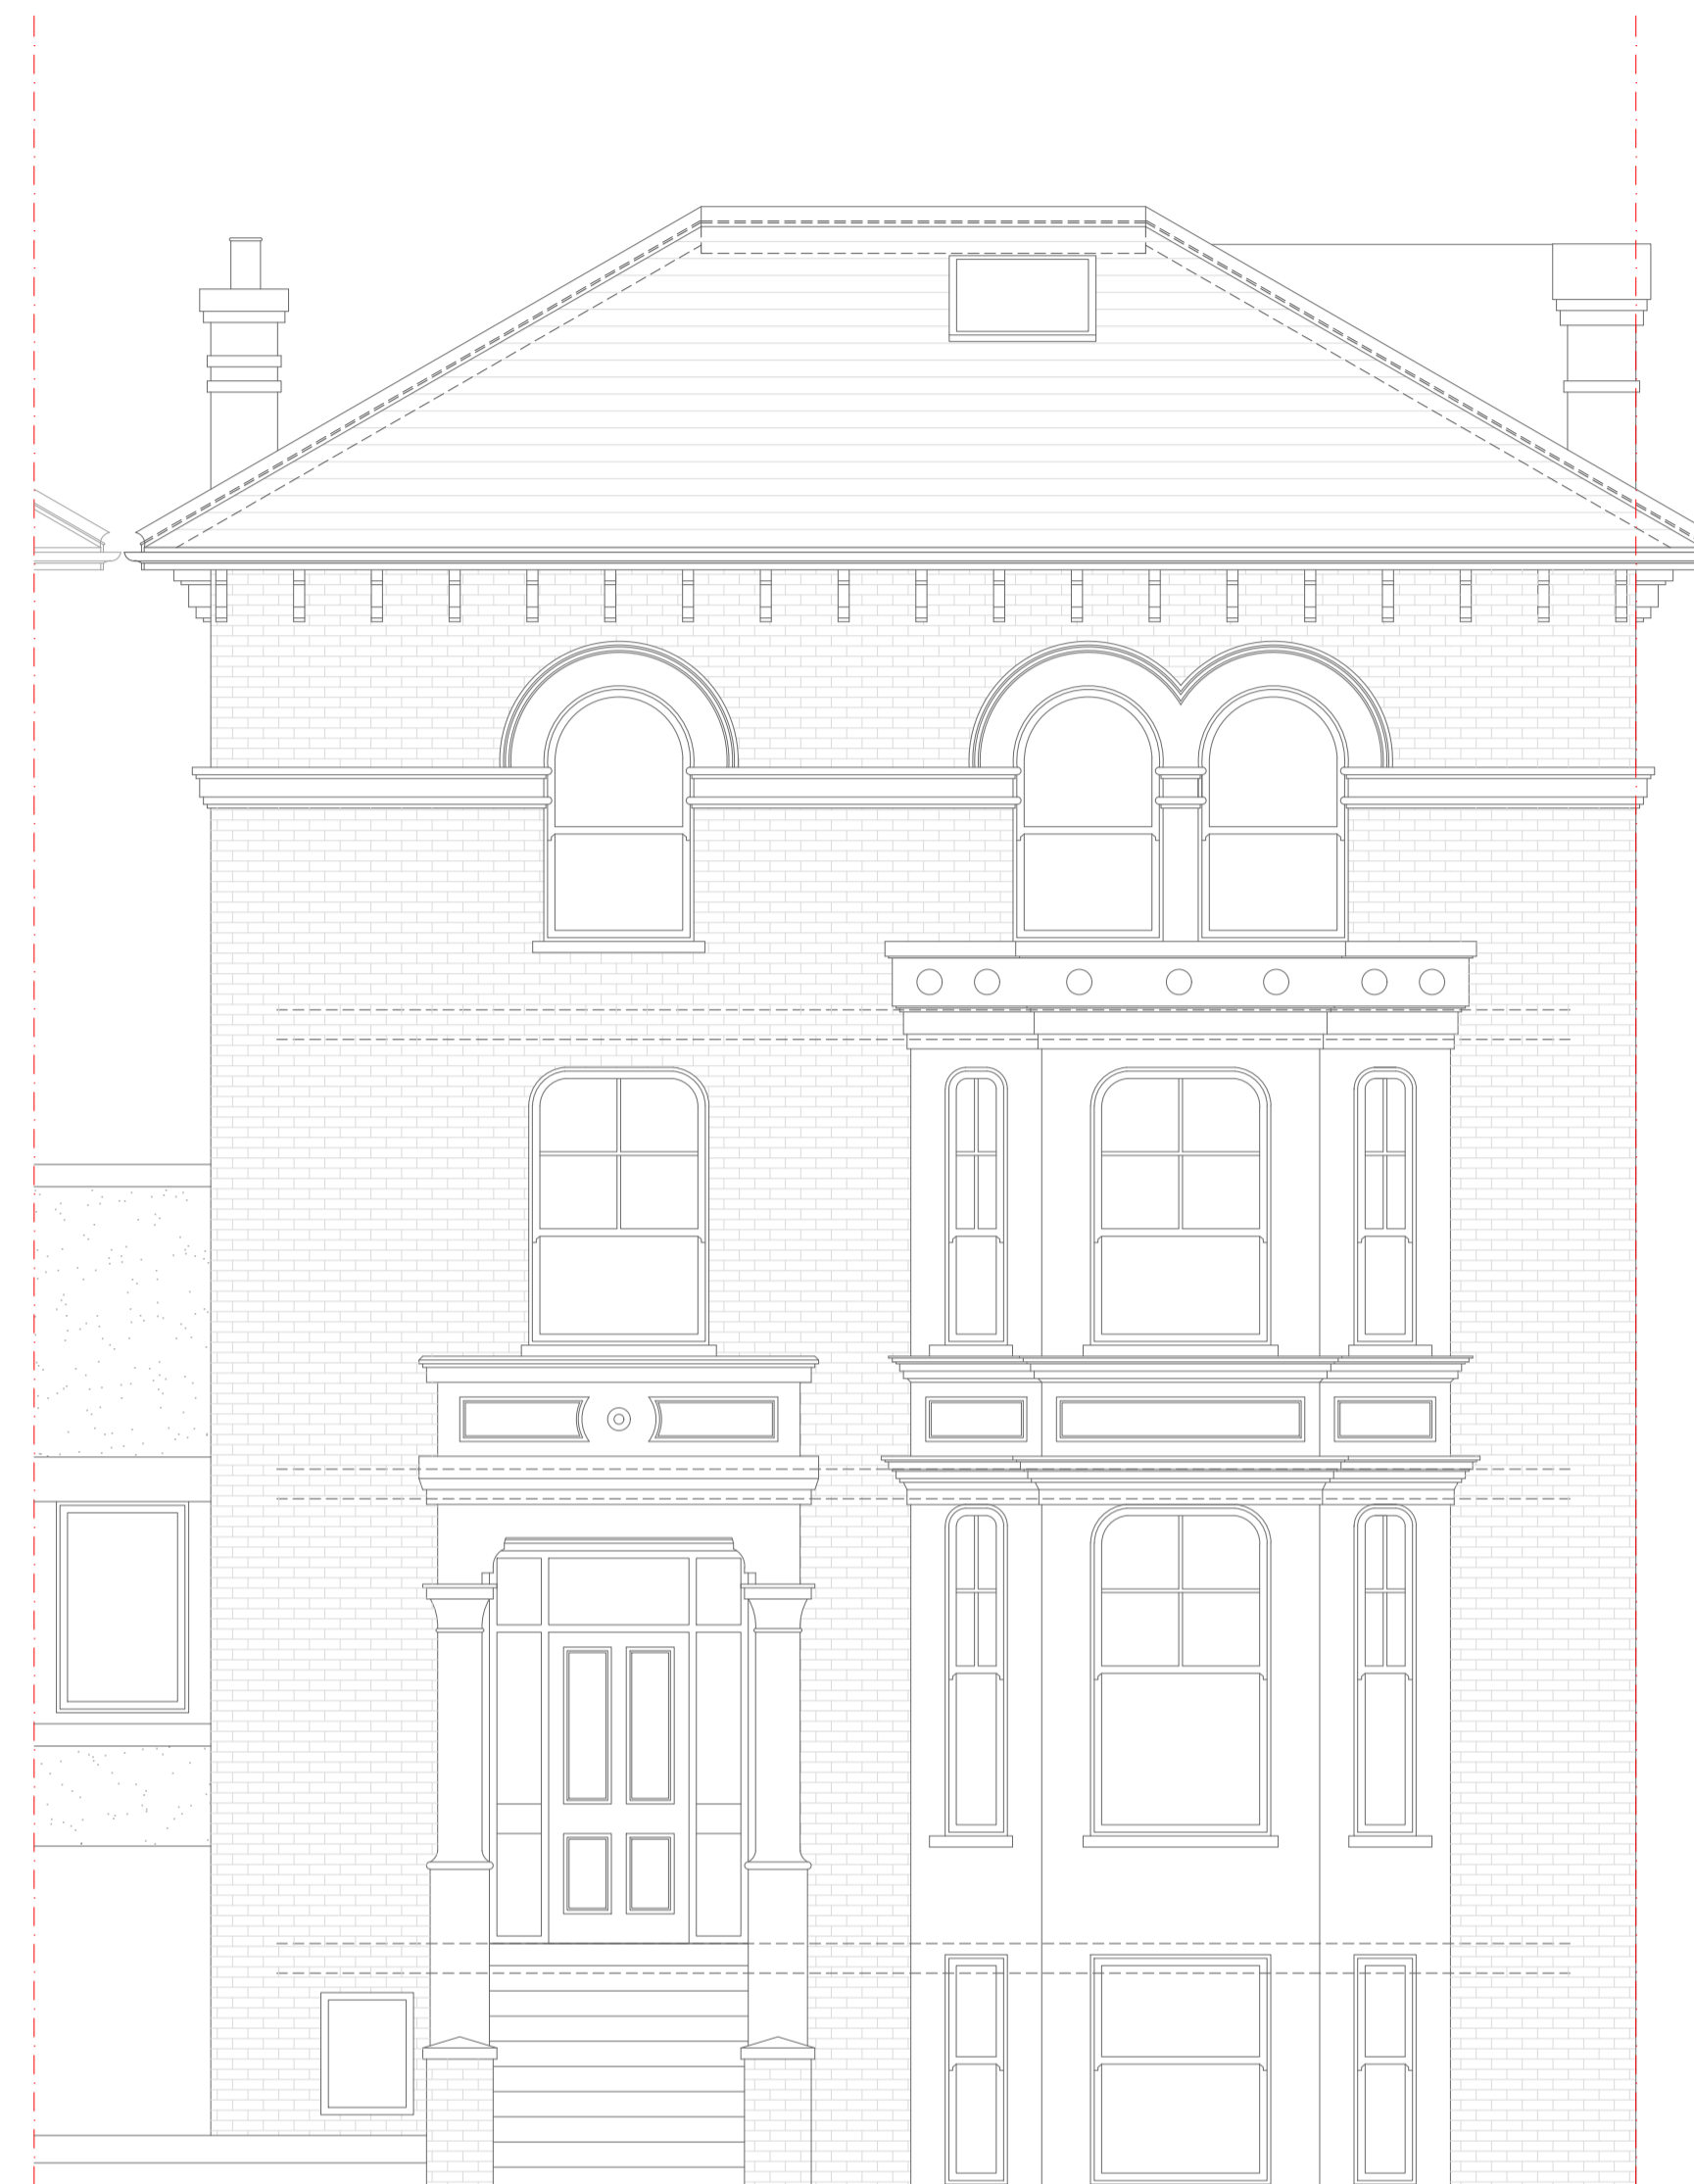

FRONT ELEVATION

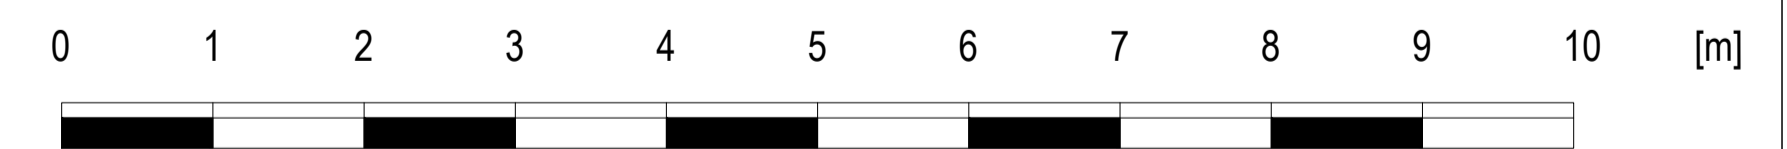

**Drawn by:**  
A-YK

**Project:**  
10 Lancaster Drive, London, NW3 4HA

**Date:**  
04.07.2024

**No.:**  
PP-04

**Client:**  
Prajvin Parkash

**Drawing Title:**  
EXISTING ELEVATIONS

**Scale @A1:**  
1:50


**Rev:**

**Page:**

..1.1.1..logoSimply\_Loft.jpg

# PROPOSED

7 Proposed Materials:  
Walls: Bricks to match existing  
Flat roof: Ply membrane

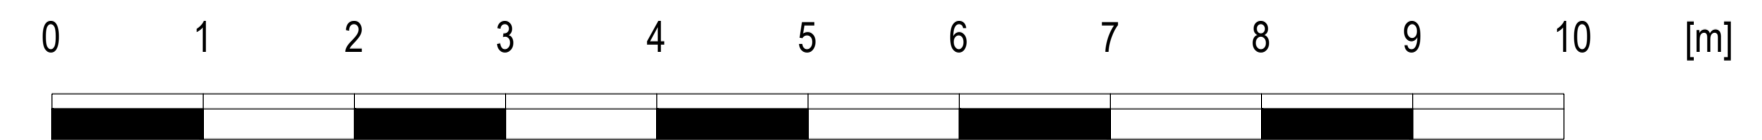

**Drawn by:**  
A-YK

**Project:**  
10 Lancaster Drive, London, NW3 4HA

**Date:**  
04.07.2024

**No.:**  
PP-05

**Client:**  
Prajvin Parkash

**Drawing Title:**  
PROPOSED ELEVATIONS

**Scale @A1:**  
1:50

**Rev:**

**Page:**

..1.1.1..logoSimply\_Loft.jpg


# PROPOSED

7 Proposed Materials:  
Walls: Bricks to match existing  
Flat roof: Ply membrane




REAR ELEVATION

TIMBER FRAMES  
TO MATCH EXISTING

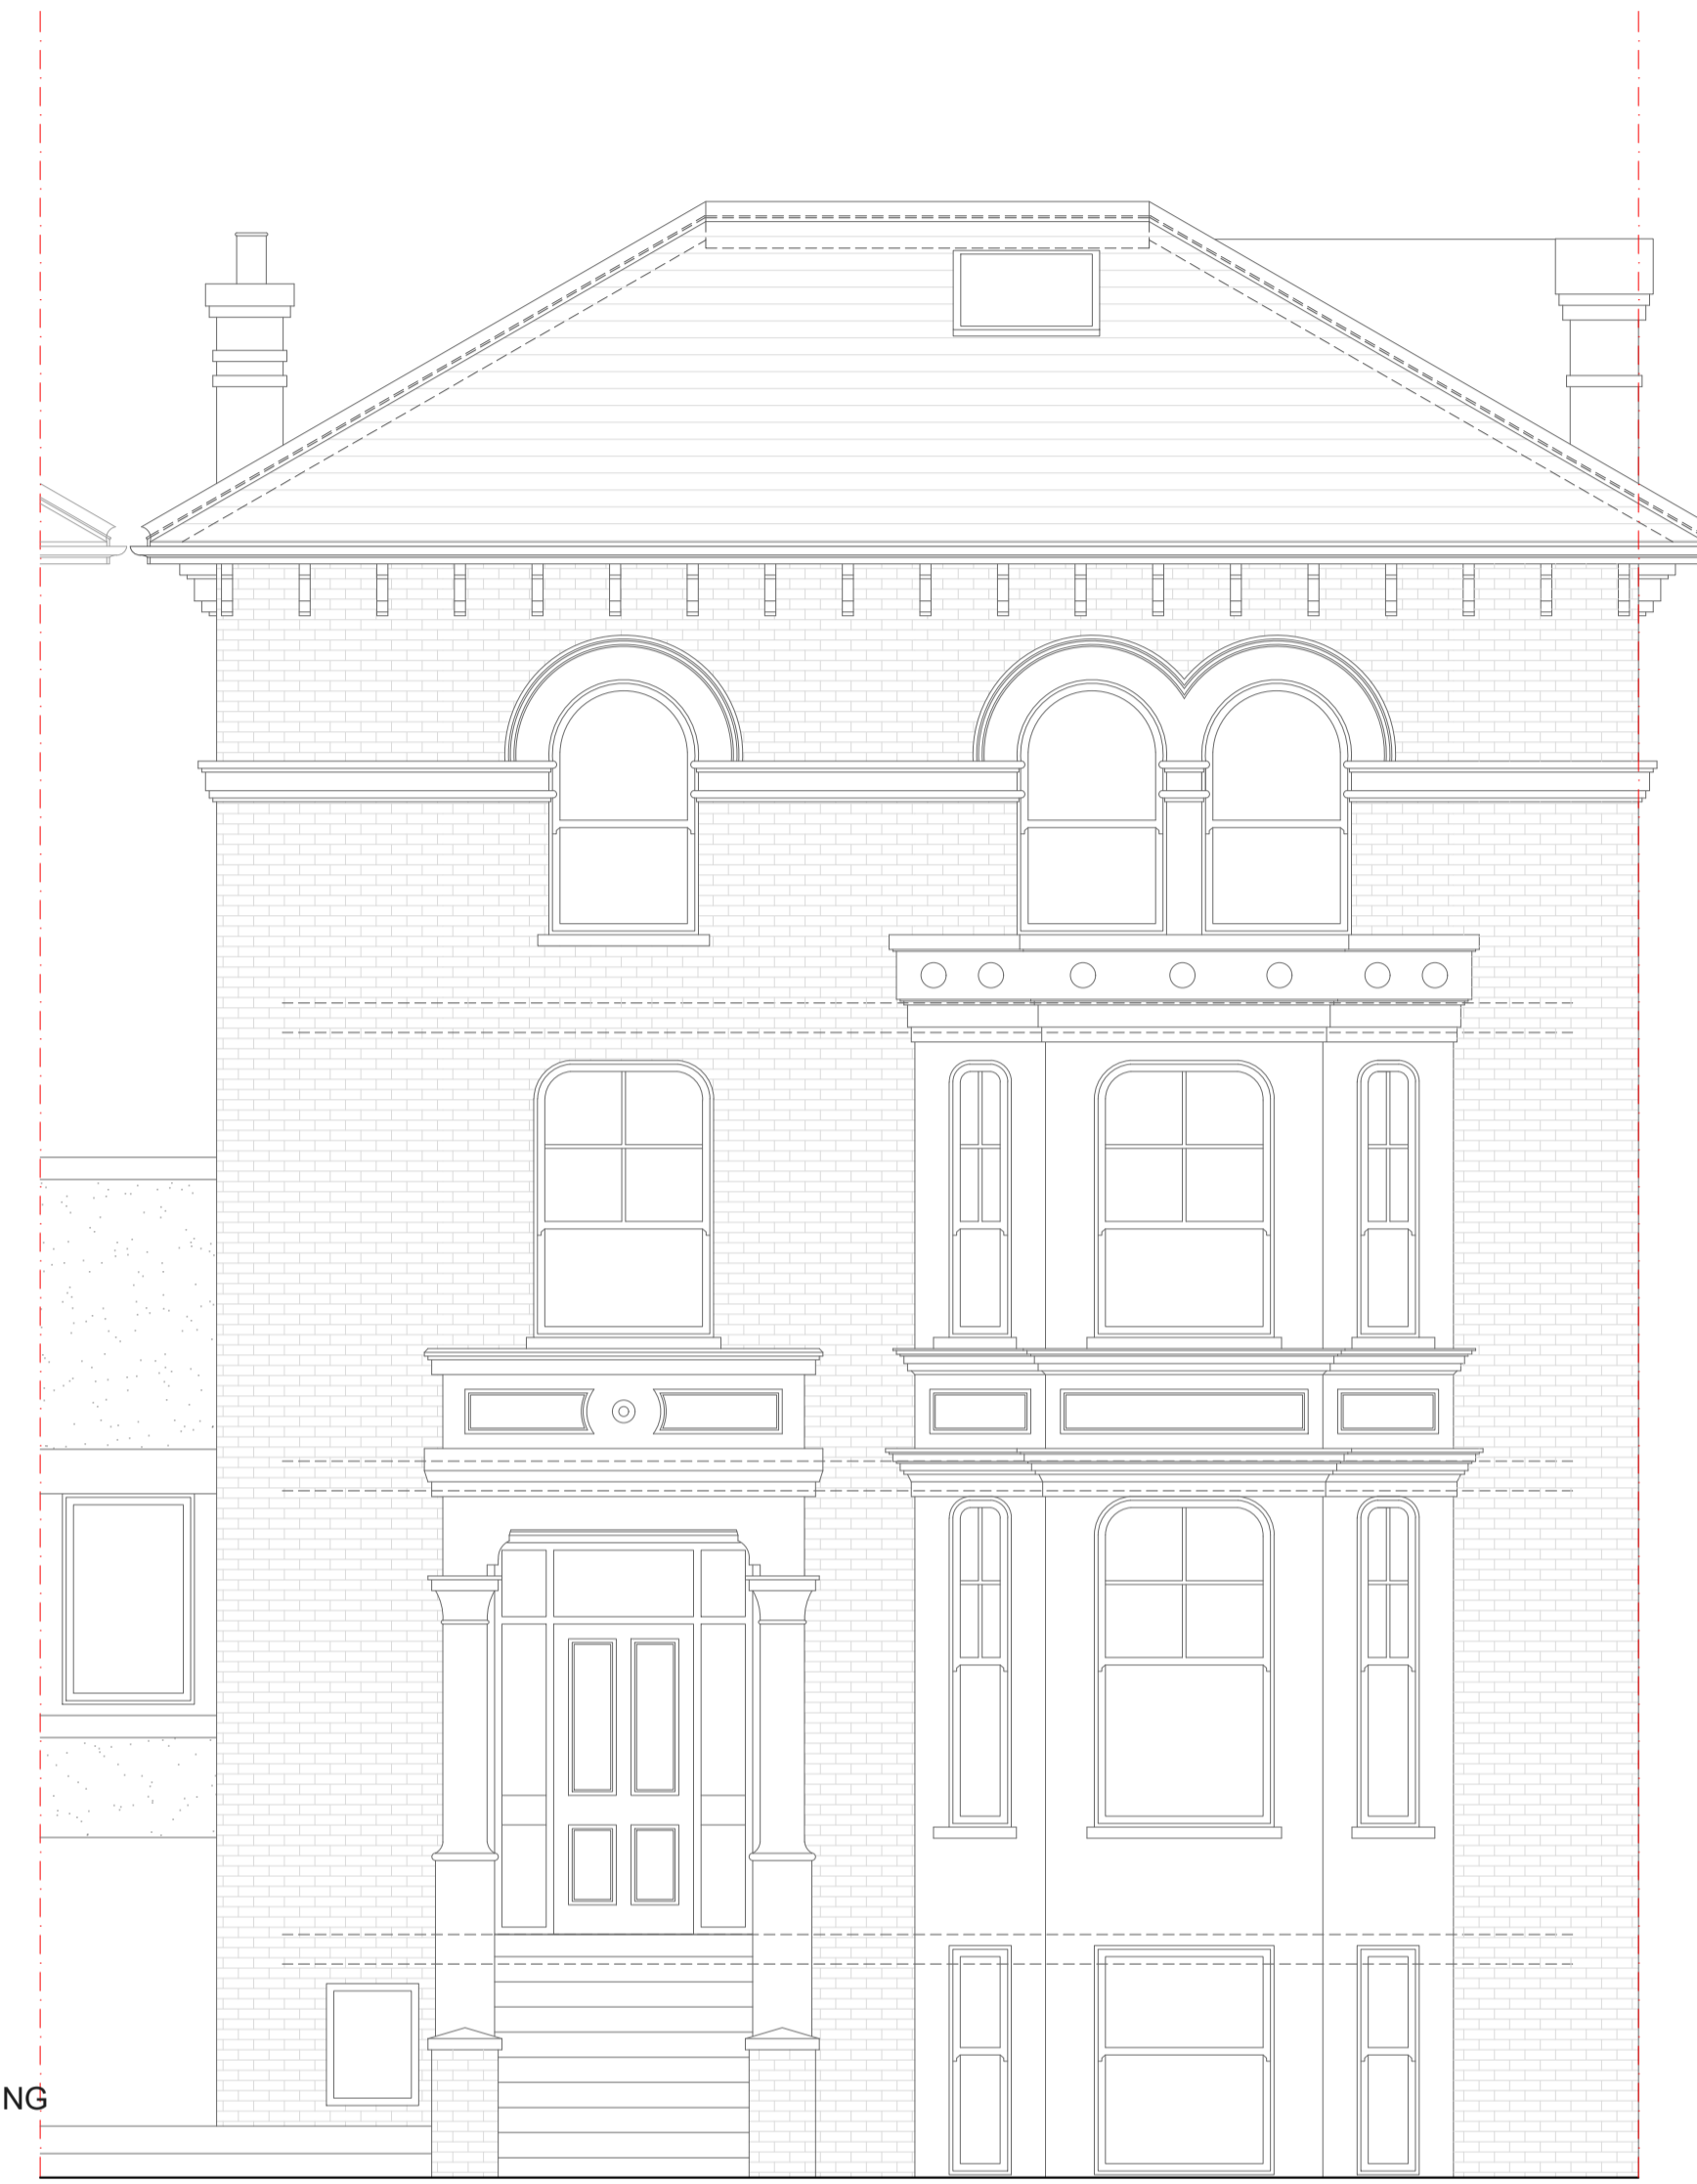

FRONT ELEVATION

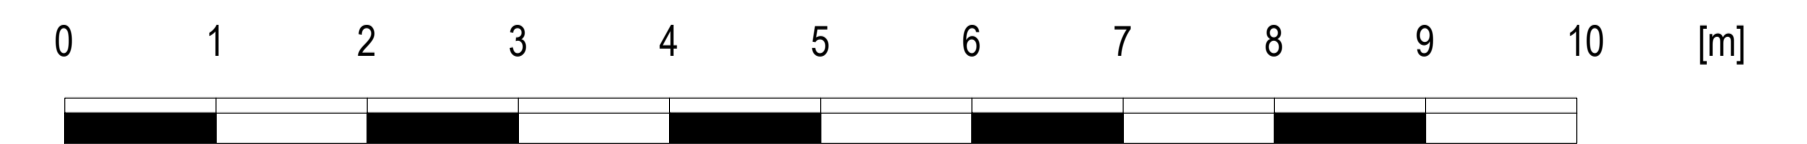

Drawn by:  
A-YK

Client:  
Prajvin Parkash

Project:  
10 Lancaster Drive, London, NW3 4HA

Drawing Title:  
PROPOSED ELEVATIONS

Date:  
04.07.2024

Scale @A1:  
1:50

No.:  
PP-06

Rev:


Page:

..l.l.l..logoSimply\_Loft.jpg

# EXISTING & PROPOSED



SECTIONAL ELEVATION A-A

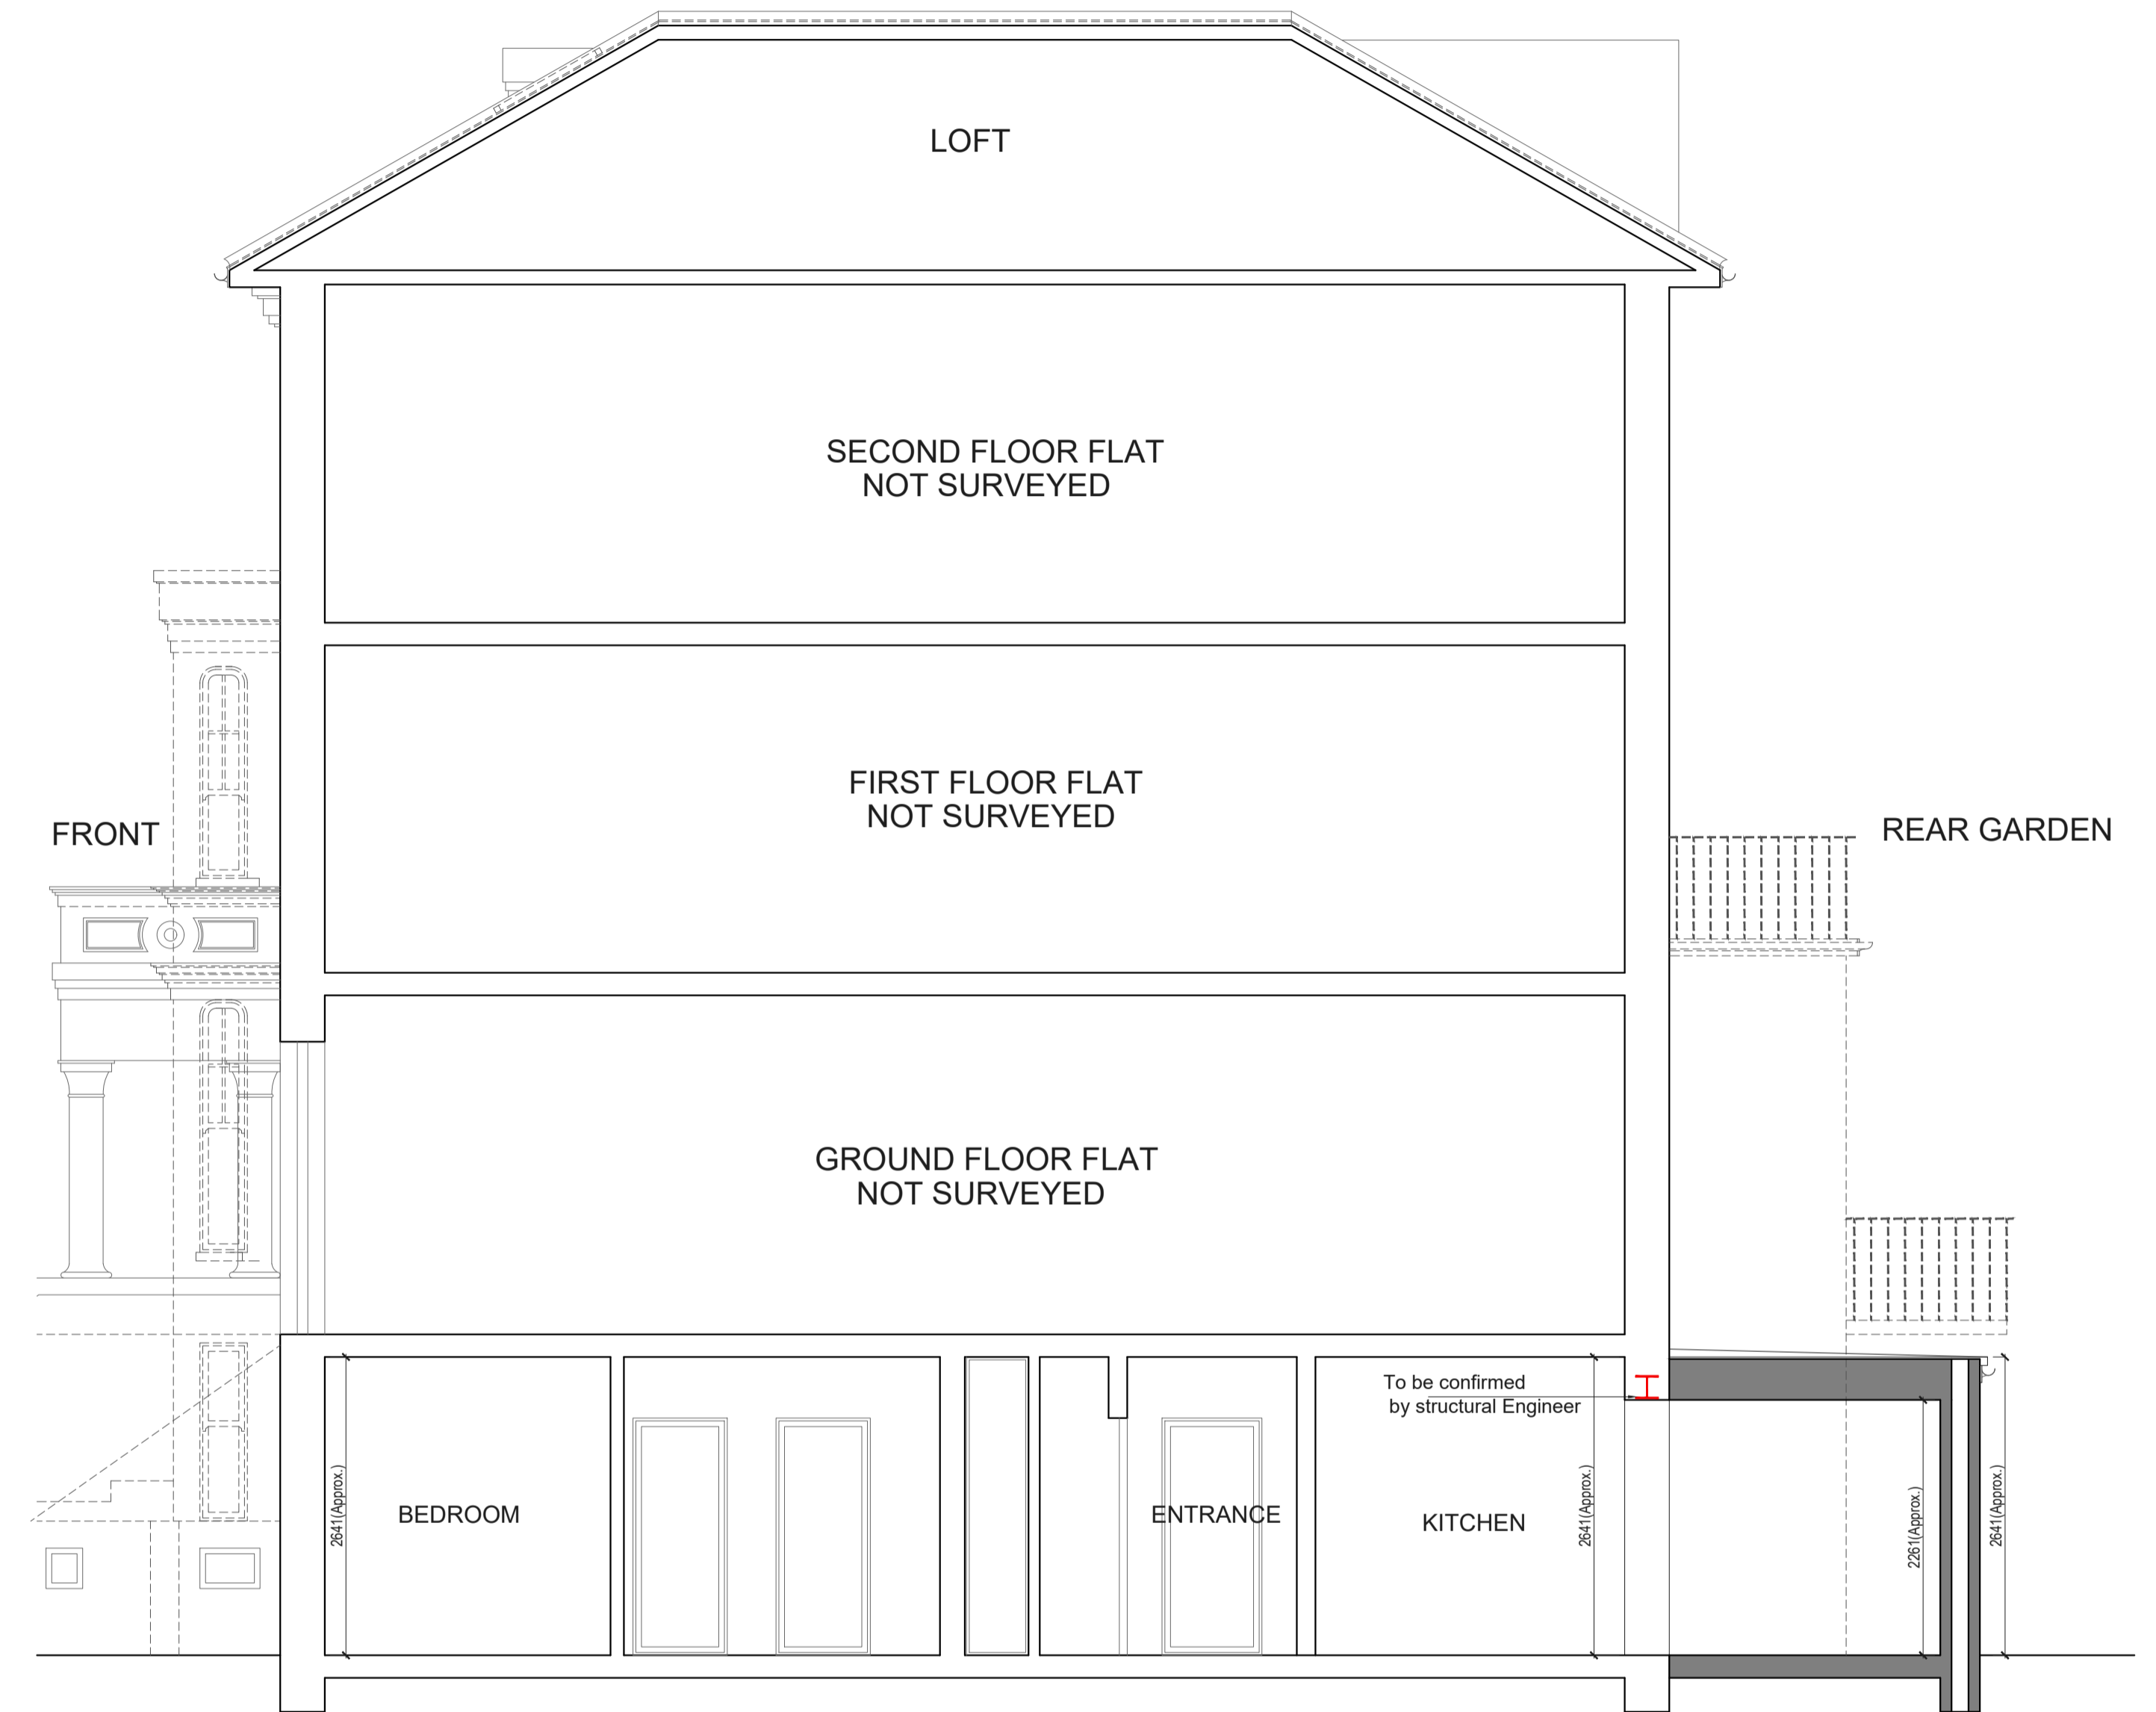

SECTIONAL ELEVATION A-A



**Drawn by:**  
A-YK

**Project:**  
10 Lancaster Drive, London, NW3 4HA

**Date:**  
04.07.2024

**No.:**  
PP-07

**Client:**  
Prajvin Parkash

**Drawing Title:**  
SECTION A-A



**Scale @A1:**  
1:50

**Rev:**


**Page:**

..1.1.1..logoSimply\_Loft.jpg


EXISTING &  
PROPOSED

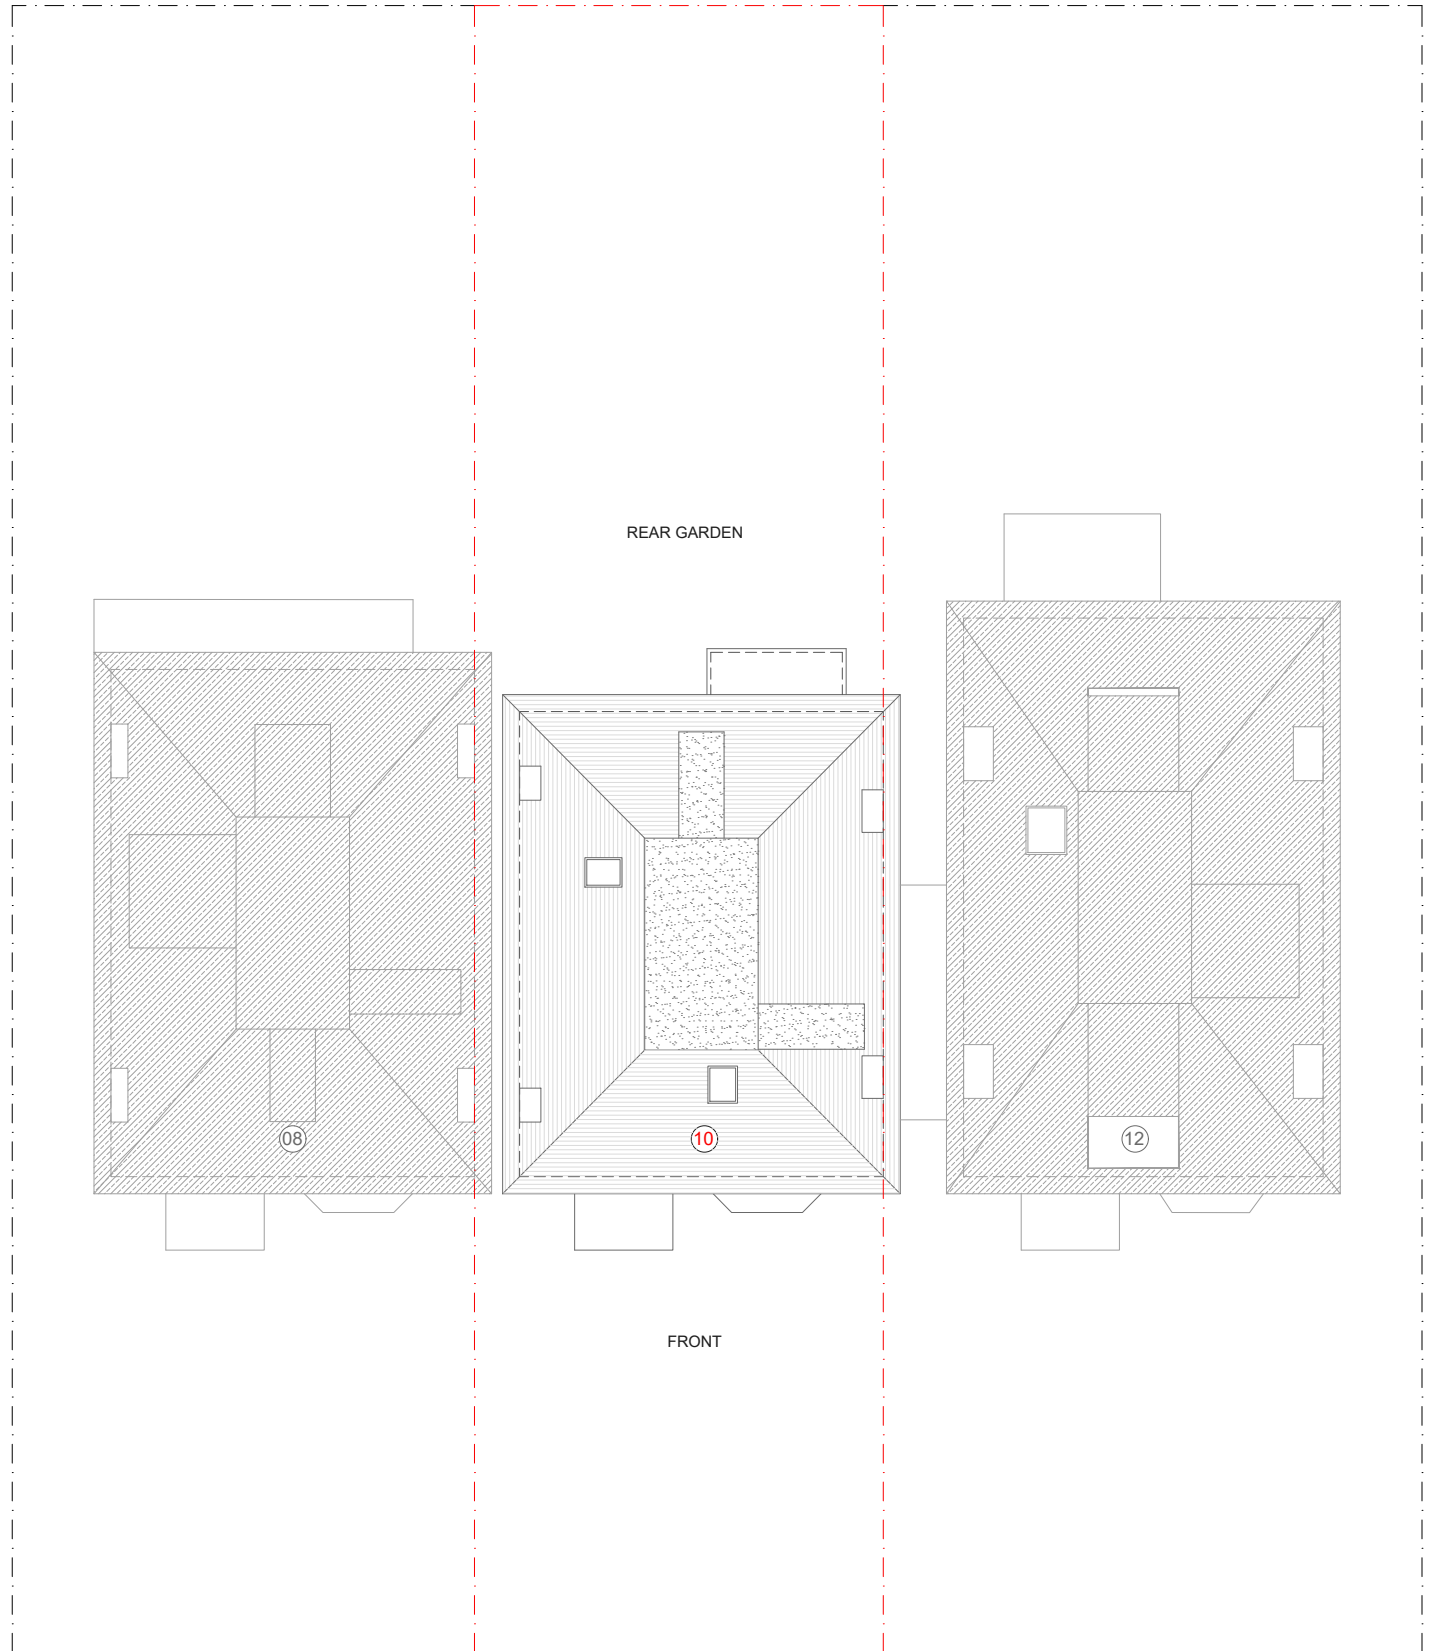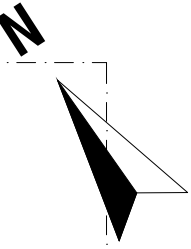

SITE-BLOCK PLAN

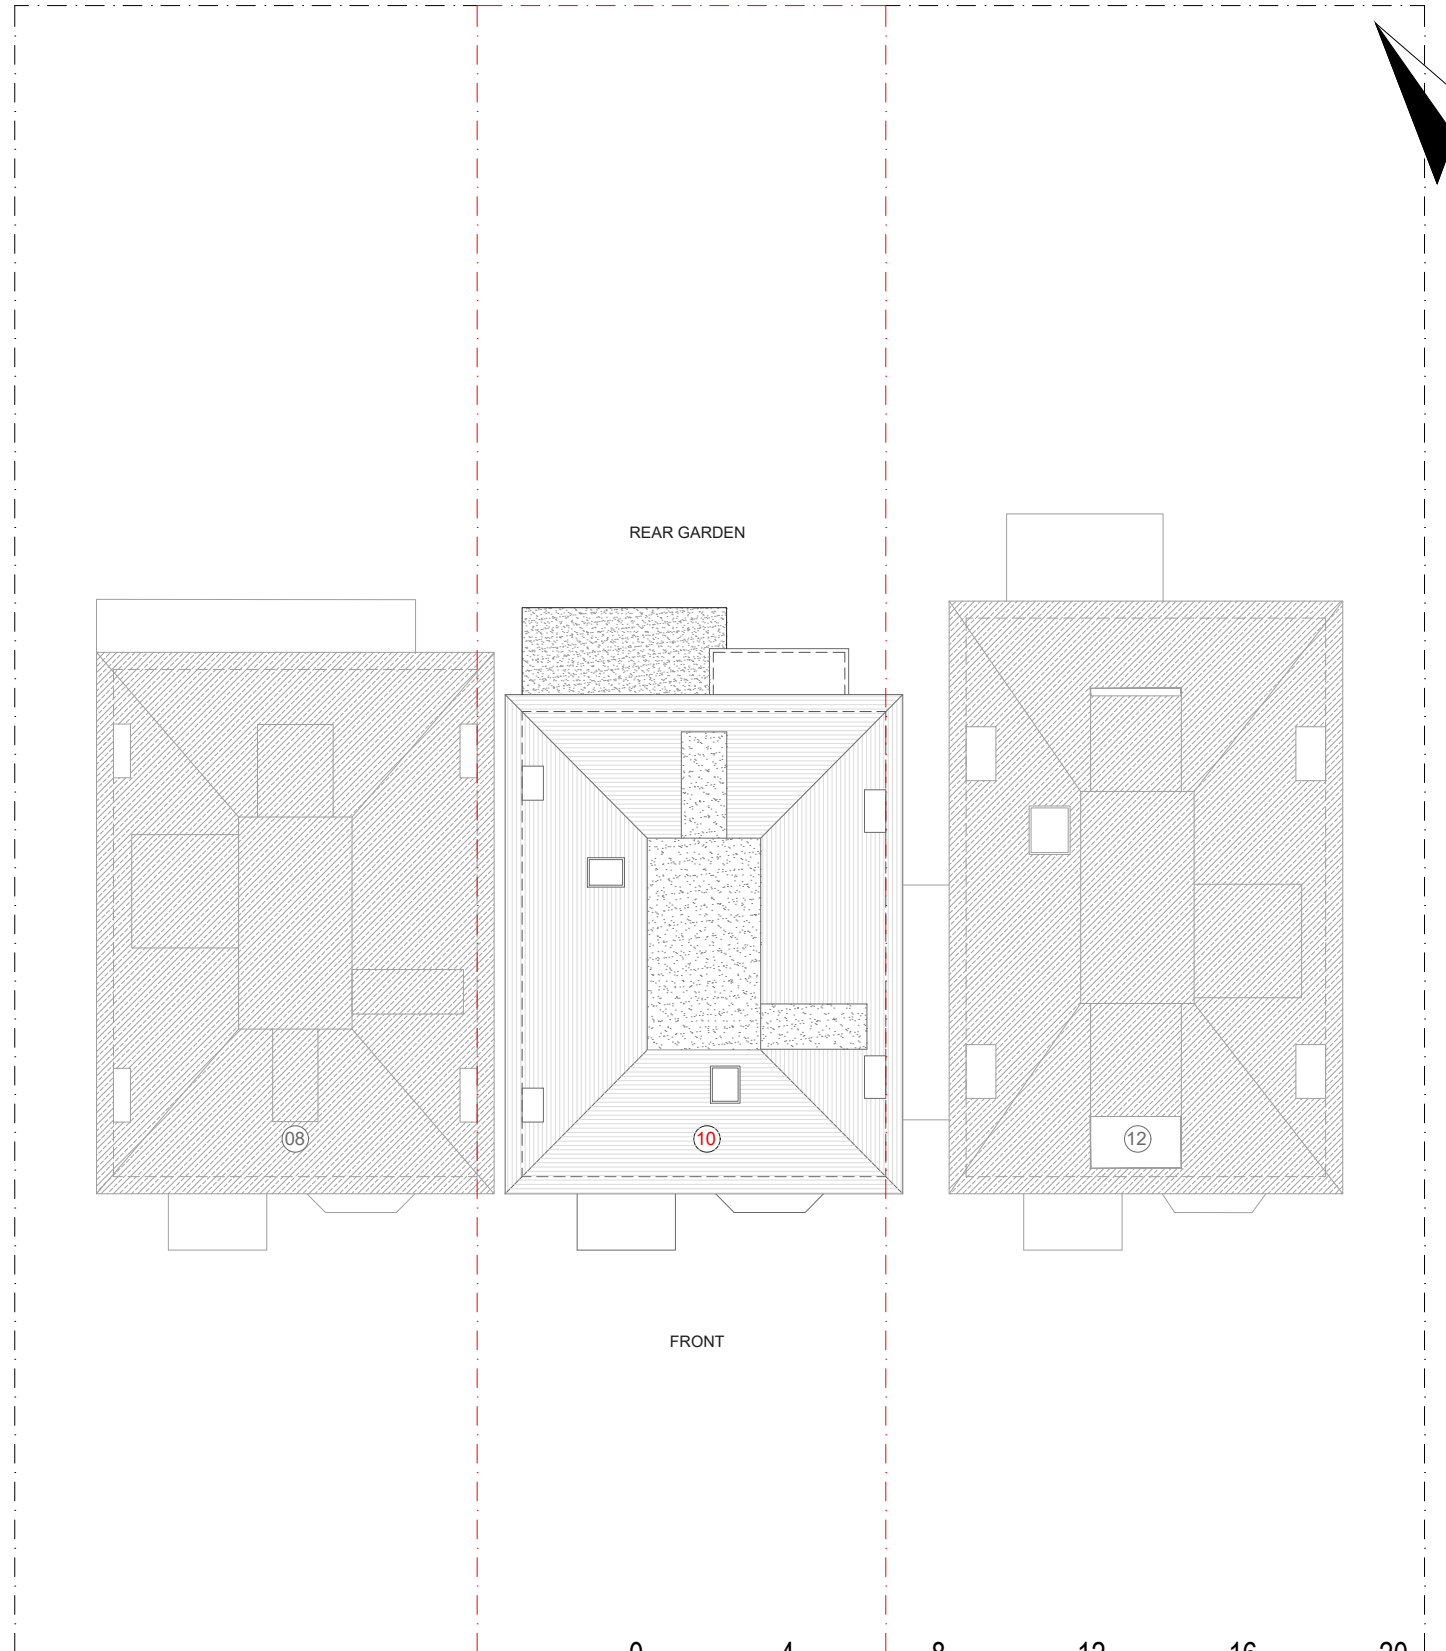

SITE-BLOCK PLAN

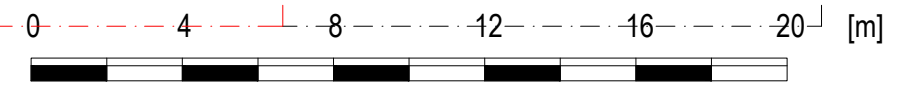

<b>Drawn by:</b> A-YK	<b>Project:</b> 10 Lancaster Drive, London, NW3 4HA	<b>Date:</b> 04.07.2024	<b>No.:</b> PP-08
<b>Client:</b> Prajin Prakash	<b>Drawing Title:</b> SITE PLAN	<b>Scale @A3:</b> 1:200	<b>Rev:</b>
			<b>Page:</b>

...\\.\logoSimply\_Loft.jpg