
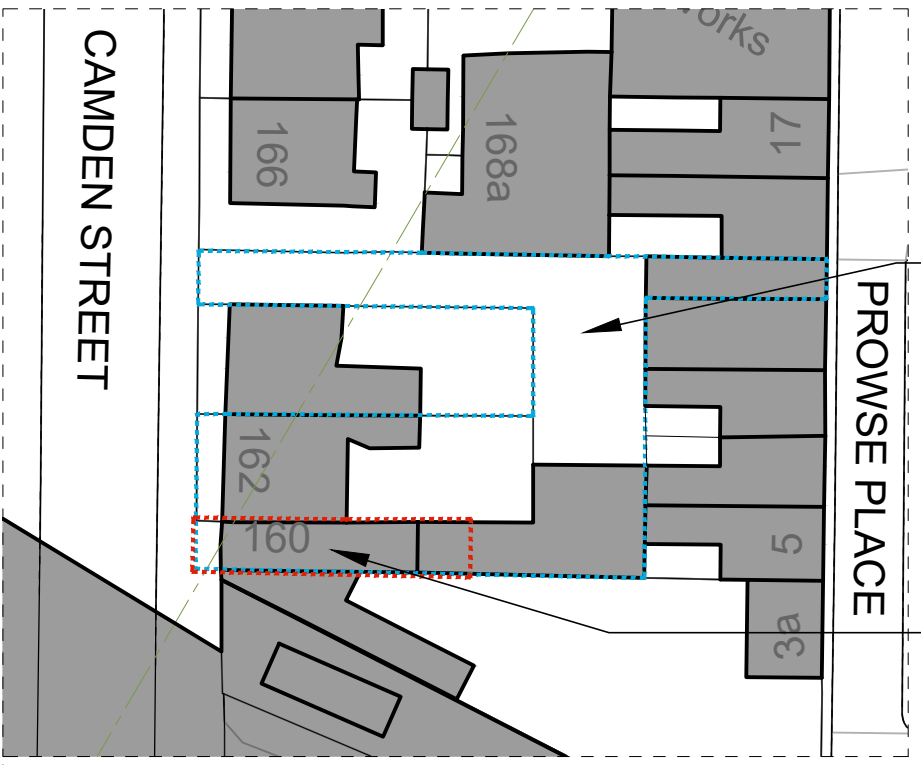


NOTE
 THIS DRAWING IS TO BE READ IN CONJUNCTION WITH ALL OTHER RELEVANT DRAWINGS AND SPECIFICATIONS
 THIS DRAWING HAS BEEN PREPARED FOR IDENTIFICATION PURPOSES ONLY. VERIFICATION OF DRAWN INFORMATION TO BE CARRIED OUT BY CONTRACTOR PRIOR TO OTHER USE.

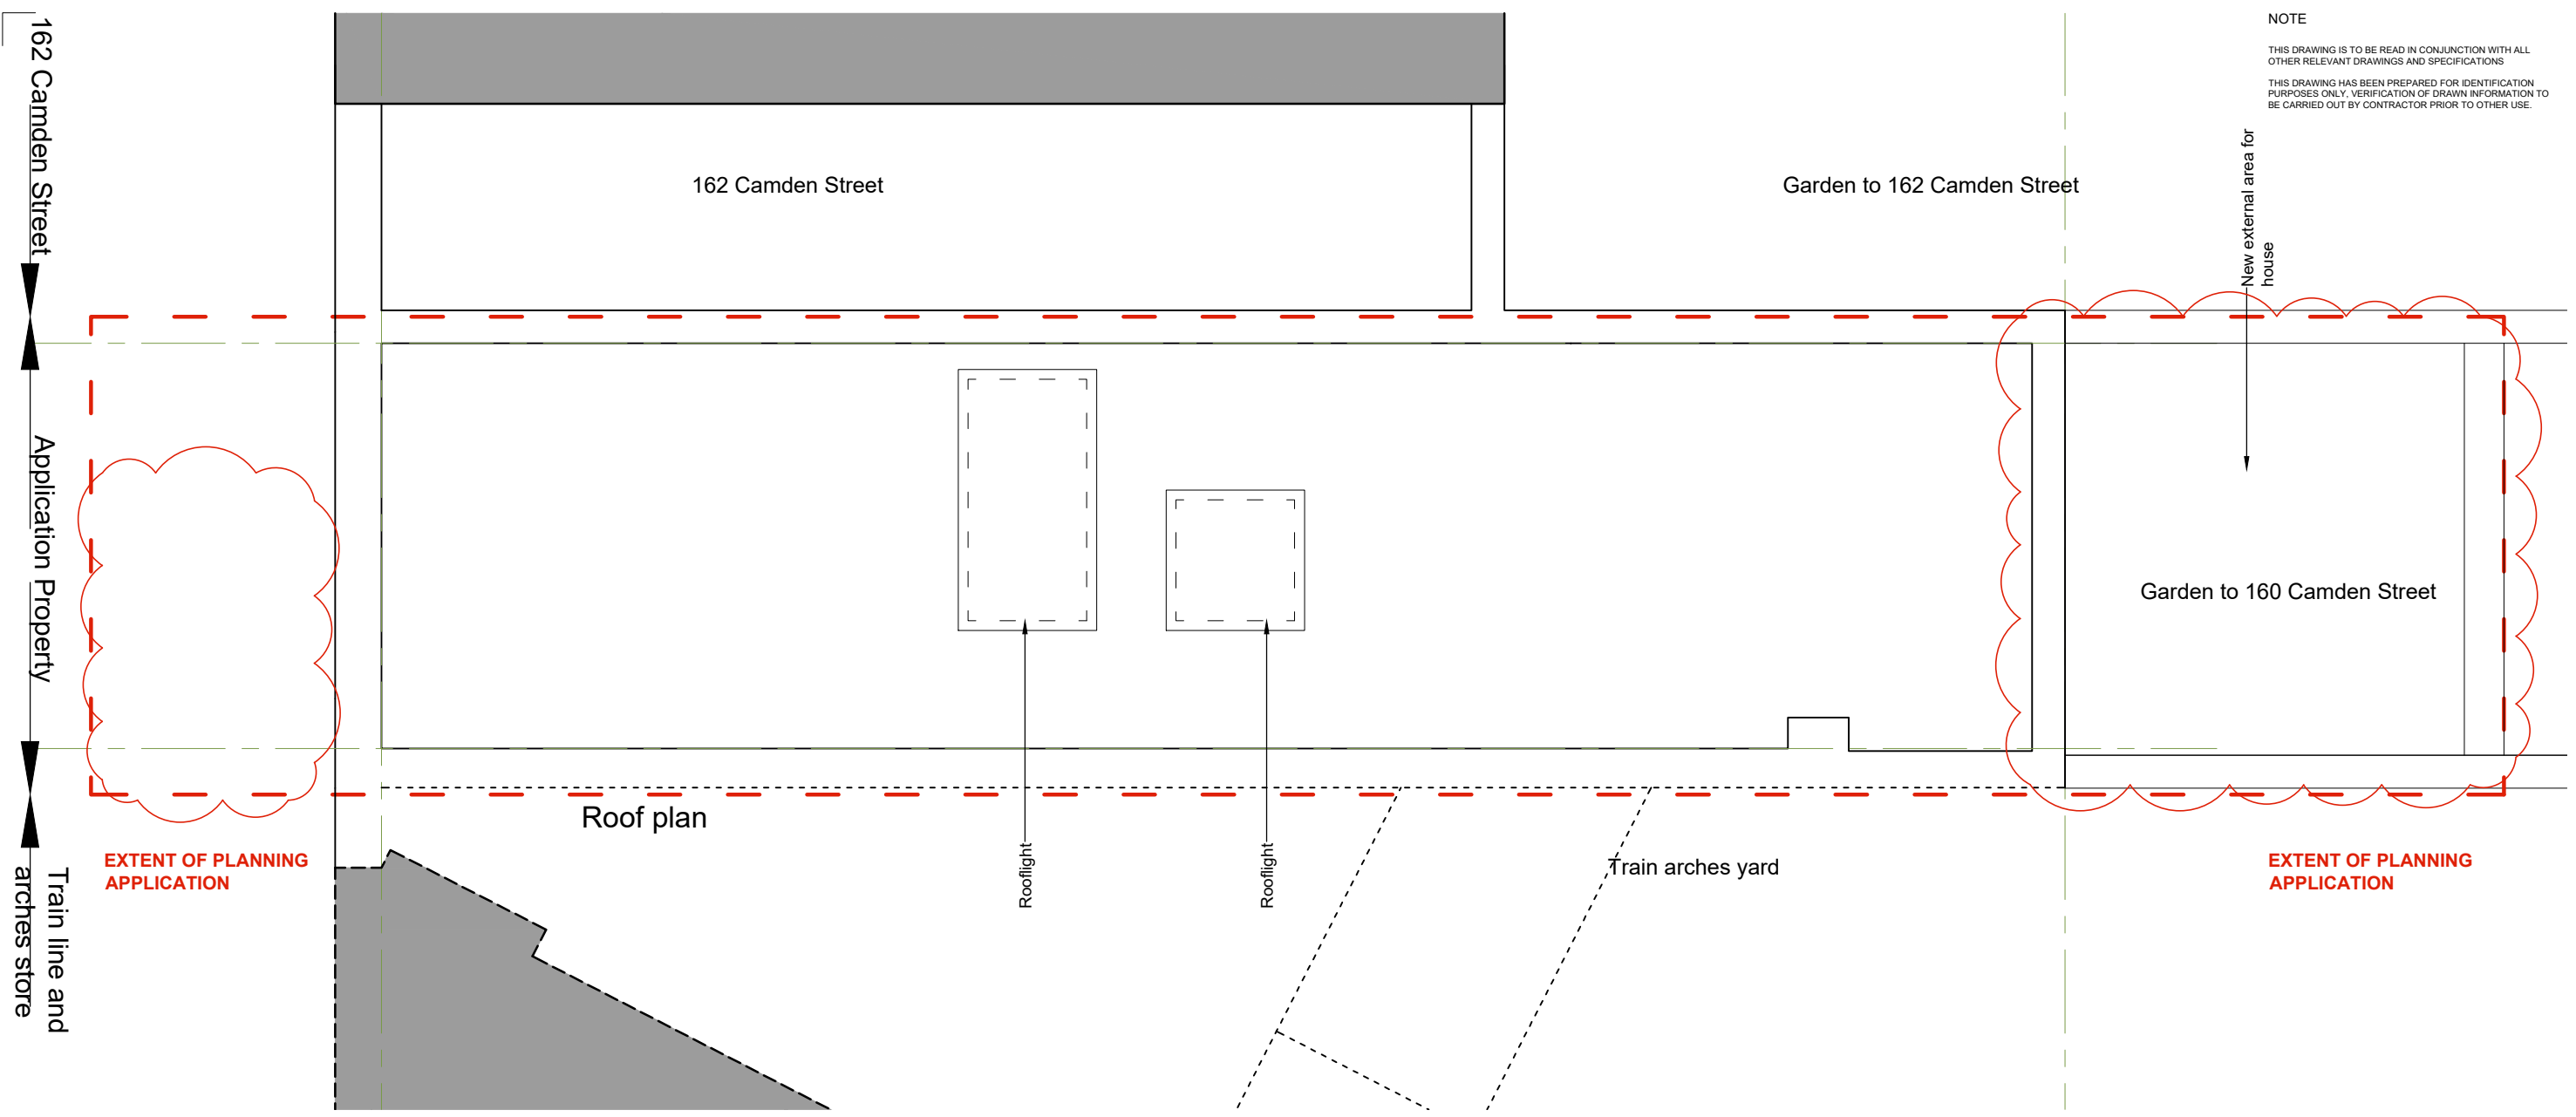

Site Plan 1:500 (A3)

SITE KEY

- Property boundary
- Existing
- New works
- New foul drainage - connected into existing system
- 30 mins Fire compartmentation line

REVISION	DATE
D - RESUBMITTED FOR PLANNING	17/06/2024
C - Air source heat pump removed	07/09/2023
B - ISSUED FOR TENDER	23/08/2023
A - ISSUED FOR PLANNING	27/07/2023

Eveleigh Designs

38 Northwood Road
 London, N6 5TP


rupert@eveleighdesigns.co.uk
 jocelyn@eveleighdesigns.co.uk
 tel 07722 830254

project no
 160 CAMDEN STREET 22/03
 London NW1

drawing no
 SITE PLAN & PROPOSED GA 01/ D
 ROOF PLAN

scale	date	drawn	checked
1:50 & 500	03.01.23	RE	

@A3

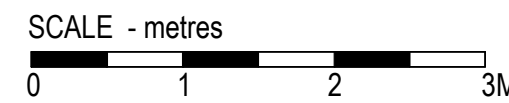

PLANNING