


NOTE
 THIS DRAWING IS TO BE READ IN CONJUNCTION WITH ALL OTHER RELEVANT DRAWINGS AND SPECIFICATIONS
 THIS DRAWING HAS BEEN PREPARED FOR IDENTIFICATION PURPOSES ONLY. VERIFICATION OF DRAWN INFORMATION TO BE CARRIED OUT BY CONTRACTOR PRIOR TO OTHER USE.

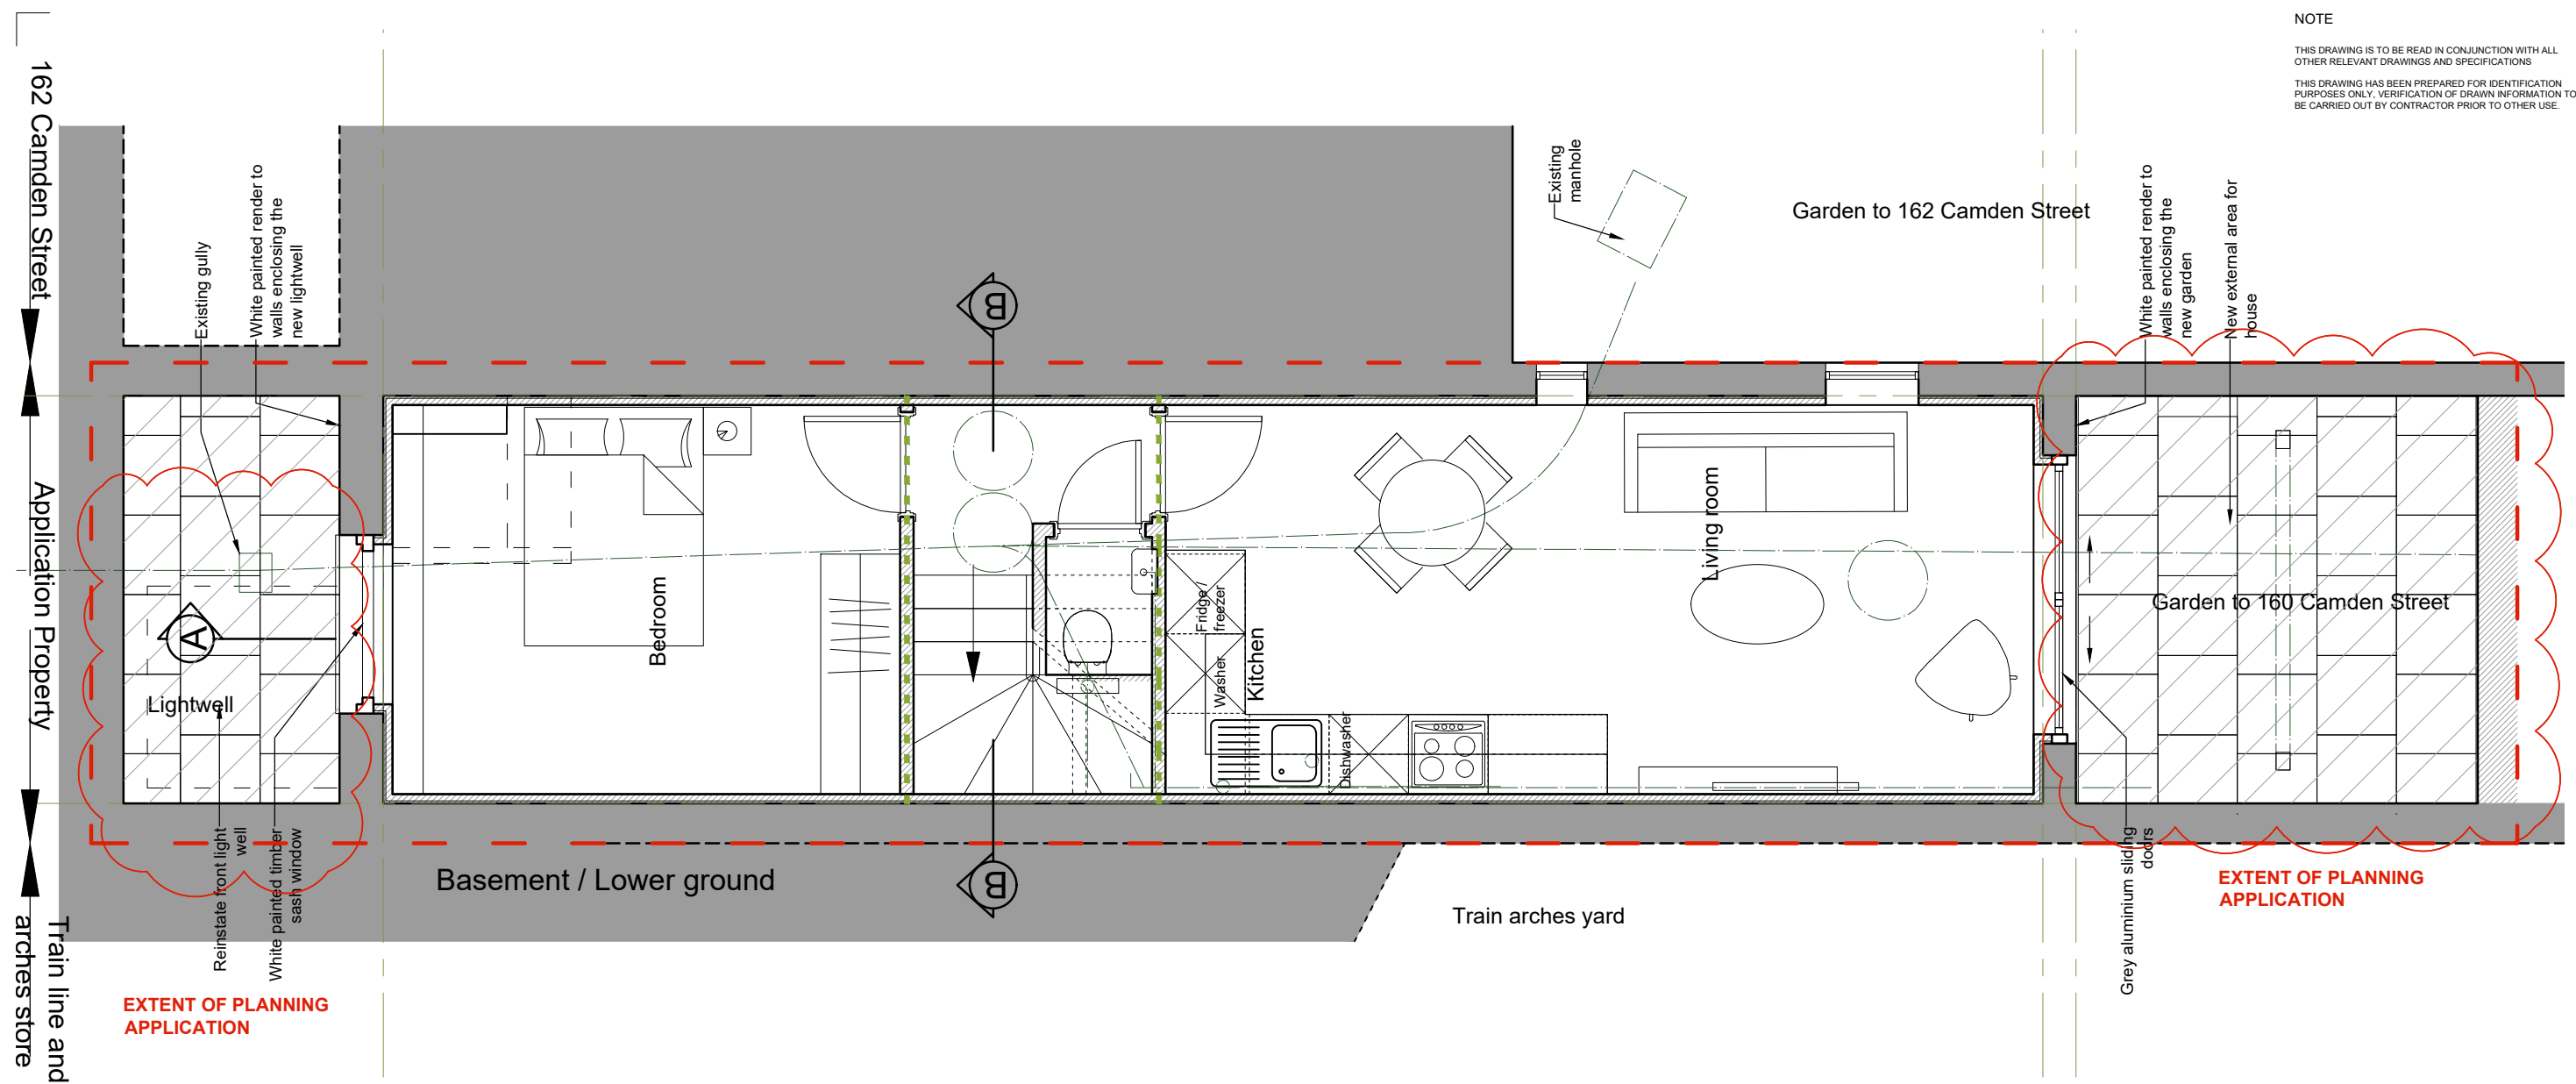

SITE KEY

- Property boundary
- Existing
- New works
- New foul drainage - connected into existing system
- 30 mins Fire compartmentation line

G - RESUBMITTED FOR PLANNING	17/06/2024
F - Rads adjusted	17/04/2024
E - Combi boiler moved to kitchen	09/04/2024
D - WC under stairs added	19/03/2024
C - ISSUED FOR CONSTRUCTION	23/10/2023
B - ISSUED FOR TENDER	23/08/2023
A - ISSUED FOR PLANNING	27/07/2023

REVISION _____ DATE _____

Eveleigh Designs

38 Northwood Road
 London, N6 5TP

rupert@eveleighdesigns.co.uk
 jocelyn@eveleighdesigns.co.uk
 tel 07722 830254

project no
 160 CAMDEN STREET 22/03
 London NW1

drawing no
 PROPOSED LOWER GROUND GA 02/ G
 FLOOR PLAN

scale date drawn checked
 1:50@A3 03.01.23 RE



SCALE - metres



CONSTRUCTION