


NOTE
 THIS DRAWING IS TO BE READ IN CONJUNCTION WITH ALL OTHER RELEVANT DRAWINGS AND SPECIFICATIONS
 THIS DRAWING HAS BEEN PREPARED FOR IDENTIFICATION PURPOSES ONLY. VERIFICATION OF DRAWN INFORMATION TO BE CARRIED OUT BY CONTRACTOR PRIOR TO OTHER USE.

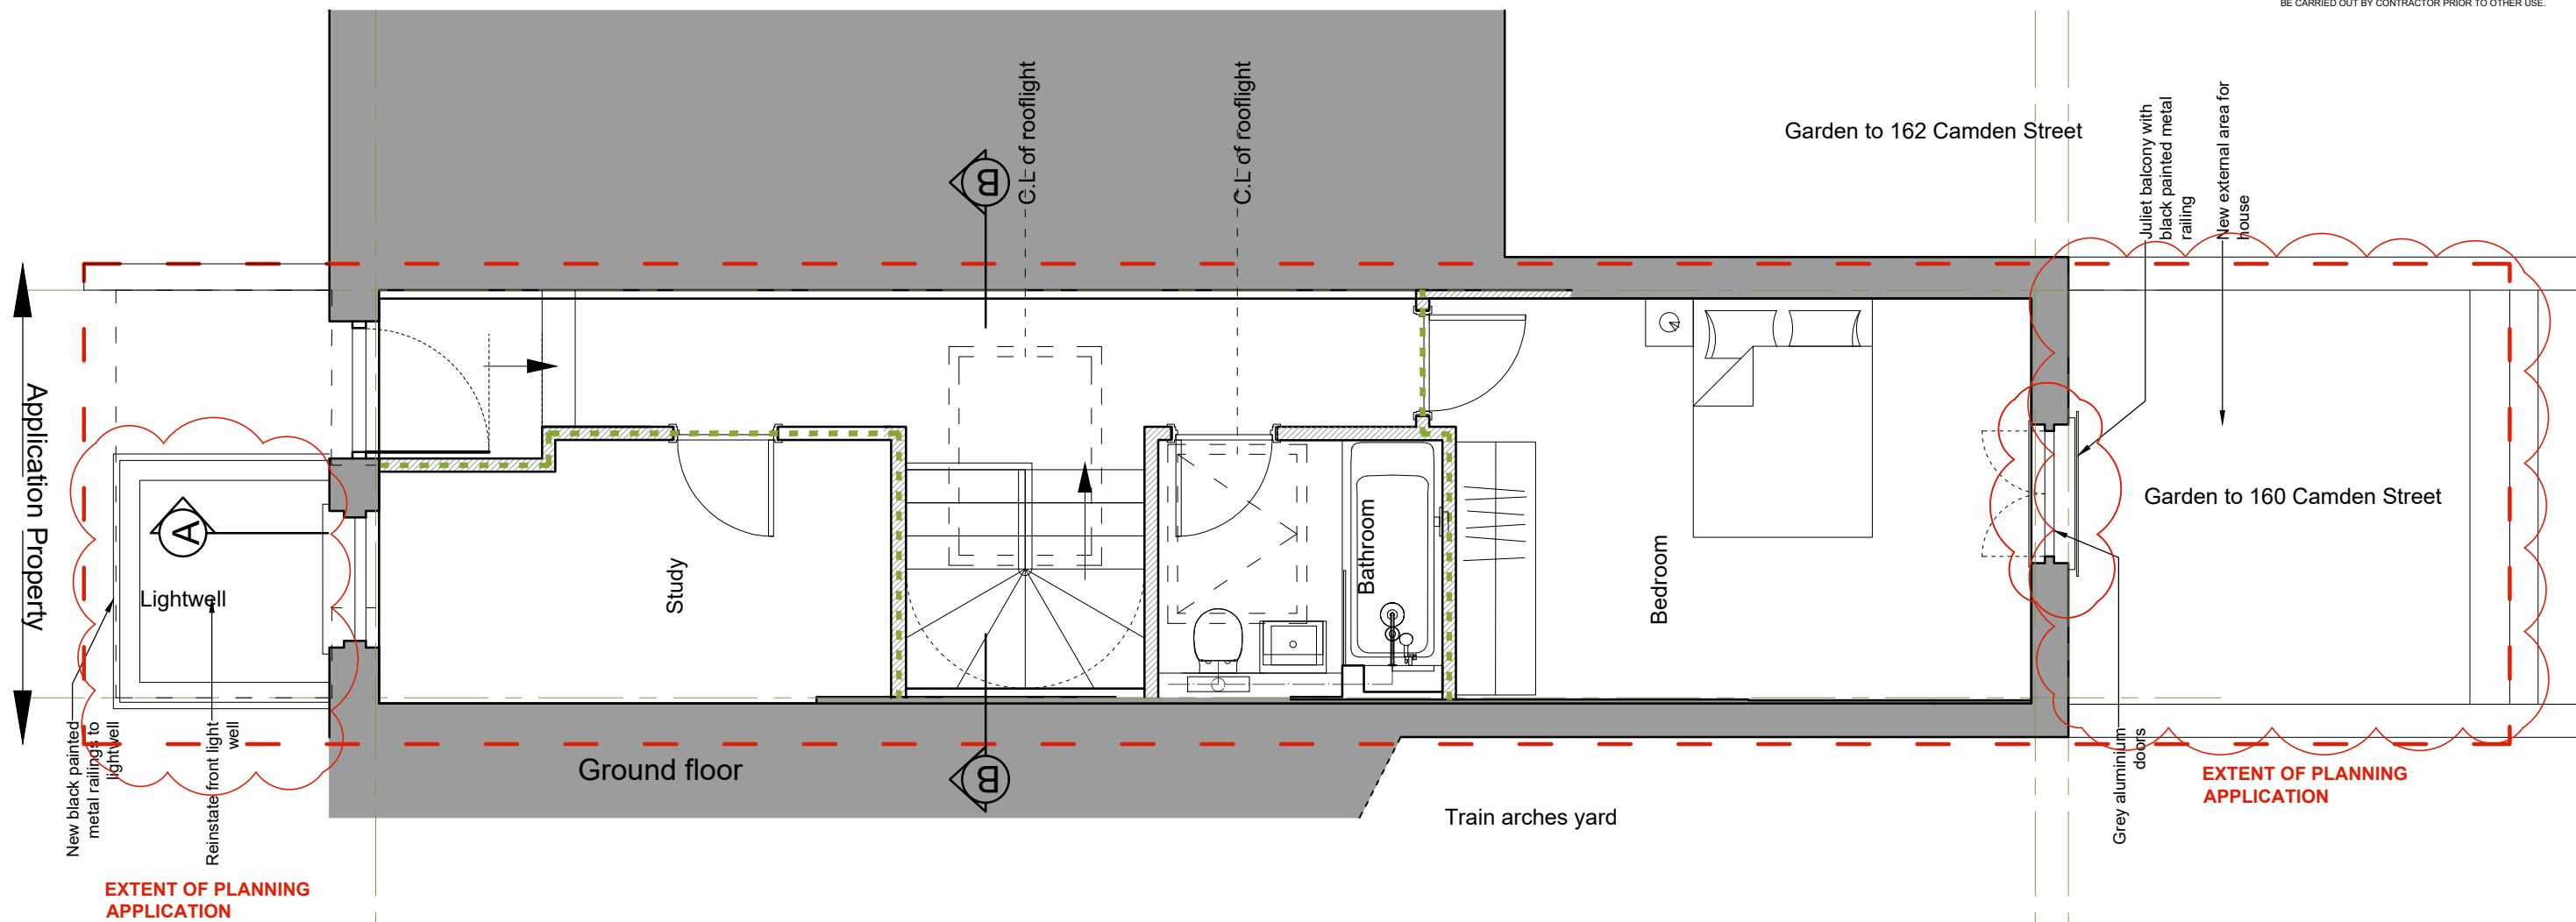

SITE KEY

- Property boundary
- Existing
- New works
- New foul drainage - connected into existing system
- 30 mins Fire compartmentation line

H - RESUBMITTED FOR PLANNING	17/06/2024
G - Rads adjusted	17/04/2024
F - Cupd omitted and boiler to kitchen	09/04/2024
E - Shower changed to bath	19/03/2024
D - Dims added	20/01/2024
C - ISSUED FOR CONSTRUCTION	23/10/2023
B - ISSUED FOR TENDER	23/08/2023
A - ISSUED FOR PLANNING	27/07/2023

REVISION	DATE
----------	------

Eveleigh Designs

38 Northwood Road
 London, N6 5TP

rupert@eveleighdesigns.co.uk
 jocelyn@eveleighdesigns.co.uk
 tel 07722 830254

project	no
160 CAMDEN STREET	22/03
London NW1	

drawing	no
PROPOSED LOWER GROUND	GA 03 /H
FLOOR PLAN	

scale	date	drawn	checked
1:50@A3	03.01.23	RE	



SCALE - metres



CONSTRUCTION