


NOTE


THIS DRAWING IS TO BE READ IN CONJUNCTION WITH ALL OTHER RELEVANT DRAWINGS AND SPECIFICATIONS
 THIS DRAWING HAS BEEN PREPARED FOR IDENTIFICATION PURPOSES ONLY. VERIFICATION OF DRAWN INFORMATION TO BE CARRIED OUT BY CONTRACTOR PRIOR TO OTHER USE.

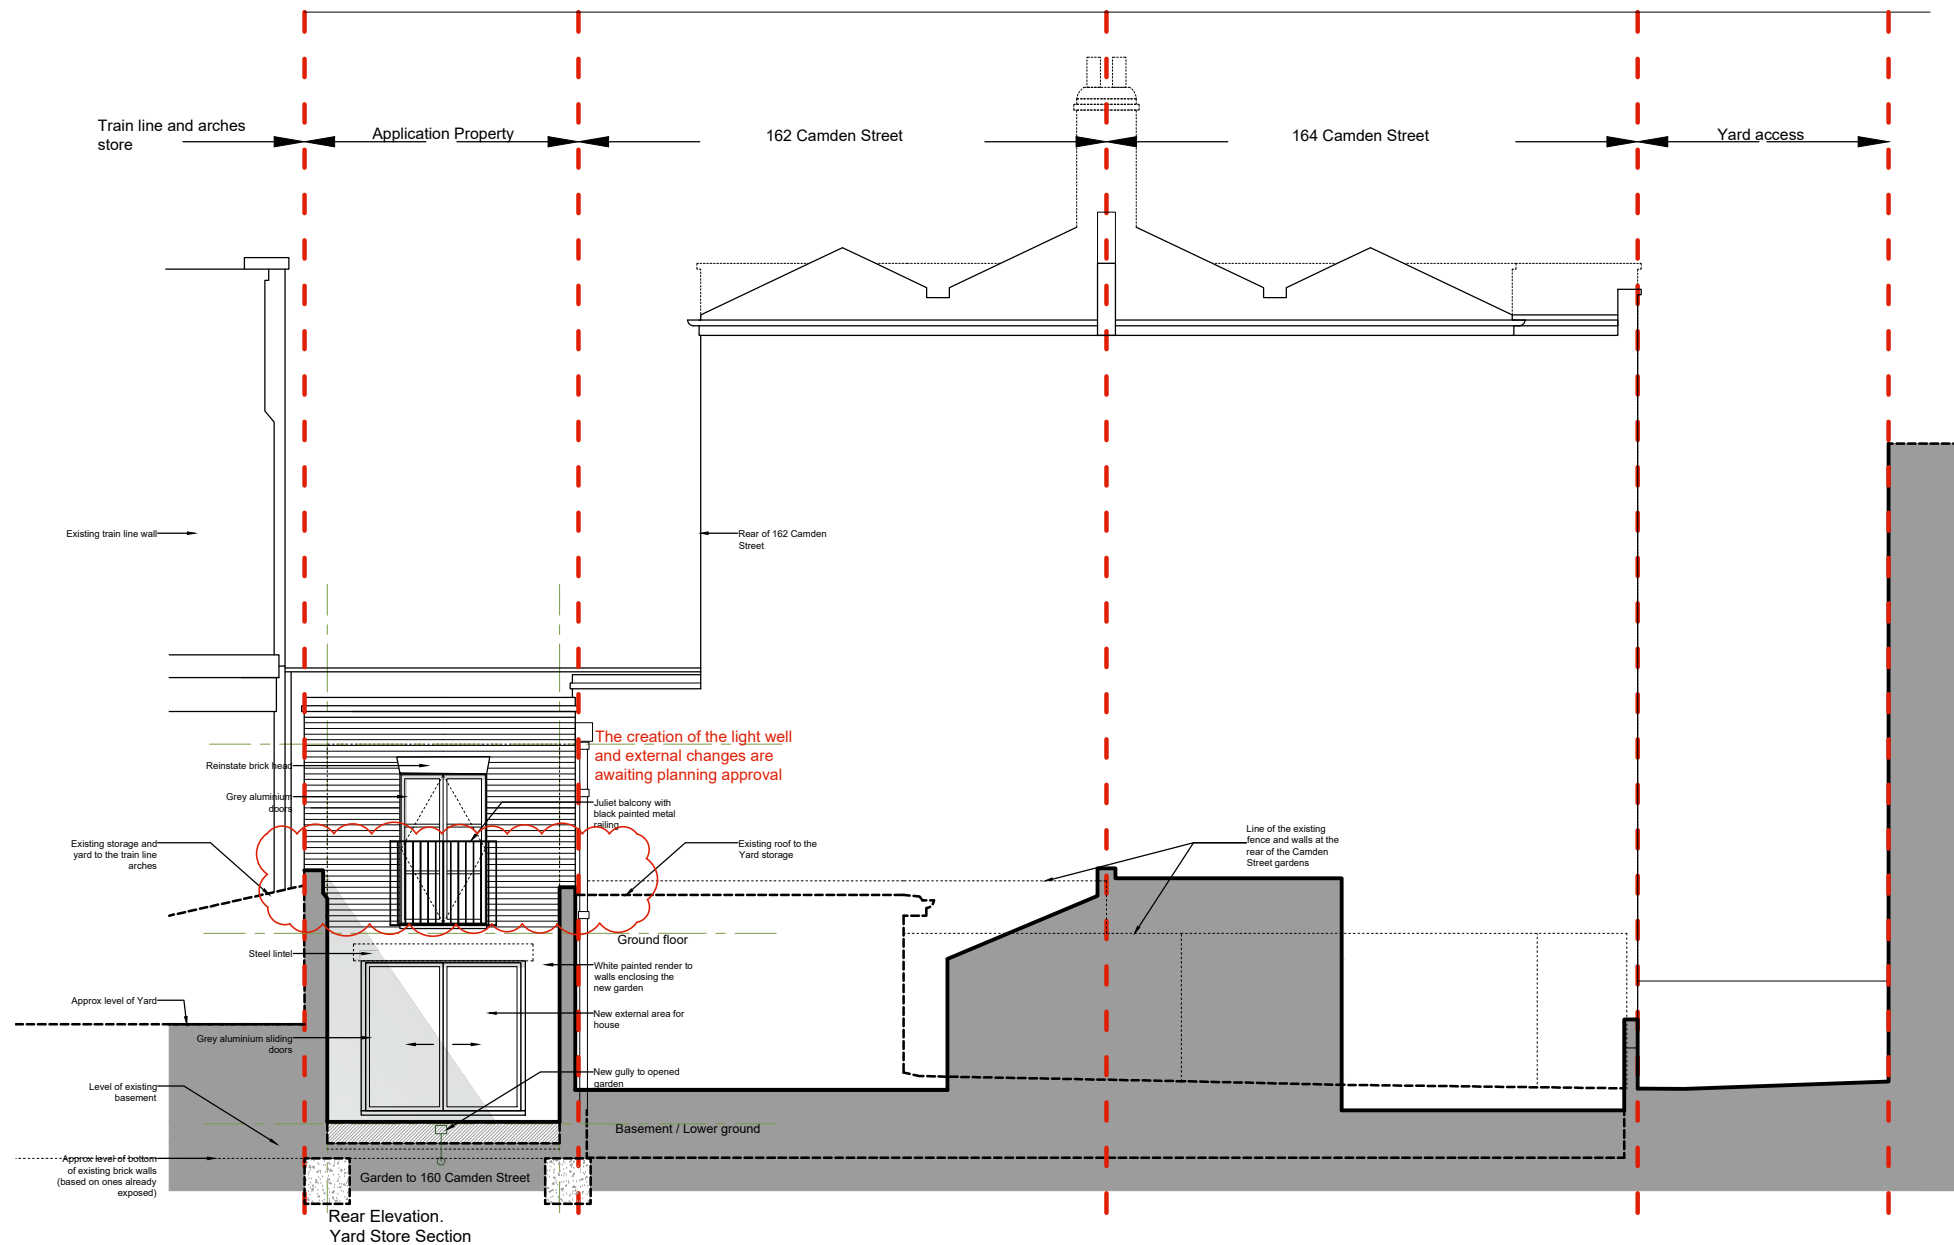

Rear Elevation.
Yard Store Section

SITE KEY

- Property boundary
- Existing
- New works
- New foul drainage - connected into existing system
- 30 mins Fire compartmentation line

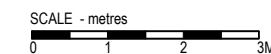

REVISION	DATE
E - RESUBMITTED FOR PLANNING	17/06/2024
D - Adjoining ground levels corrected and lintels amended	30/01/2024
C - Air source heat pump removed	07/09/2023
B - ISSUED FOR TENDER	23/08/2023
A - ISSUED FOR PLANNING	27/07/2023

Eveleigh Designs

38 Northwood Road
London, N6 5TP

rupert@eveleighdesigns.co.uk
jocelyn@eveleighdesigns.co.uk
tel 07722 830254

project	no
160 CAMDEN STREET	22/03
London NW1	
drawing	no
PROPOSED REAR ELEVATION	GA 05/ E

scale	date	drawn	checked
1:50@A1	03.01.23	RE	

CONSTRUCTION