
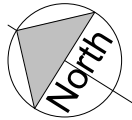


No.	Description	Date

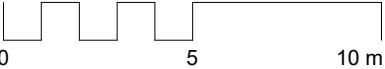


1 E - Block Plan
1 : 100


CAMDEN HIGH STREET

PRATT STREET


Project Status	
Planning	
CONTRACTORS MUST VERIFY ALL DIMENSIONS ON SITE BEFORE STARTING WORK. THIS DRAWING IS COPYRIGHT.	
Project	
104 Camden High St. NW1 0LU	
Client	
Owner	
Drawing Title	
Existing Block Plan	
Project Number	Date
240229	July 24
Drawn by	Checked by
Author	Checker
Scale	Revision
1 : 200 @ A3 1 : 100 @ A1	
Drawing No.	
AE100	

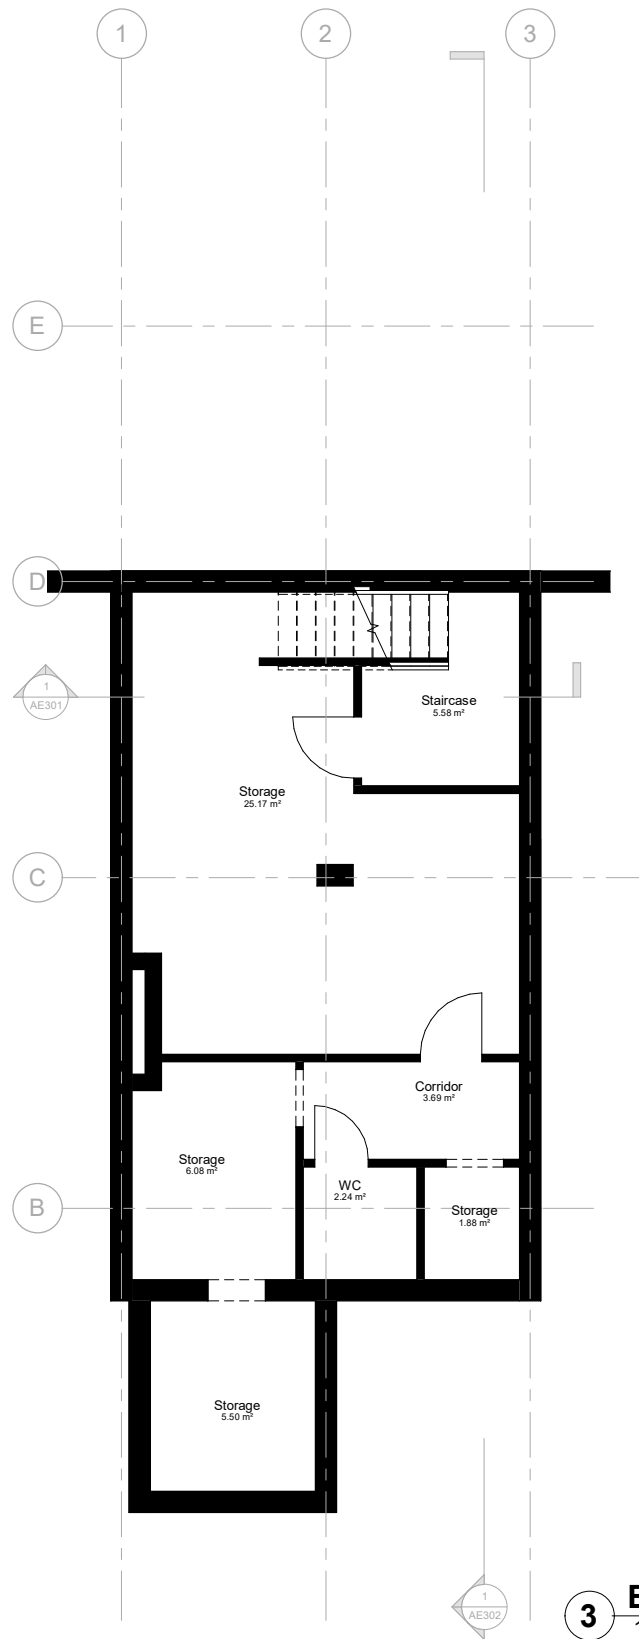

E - 00. BL
1 : 50


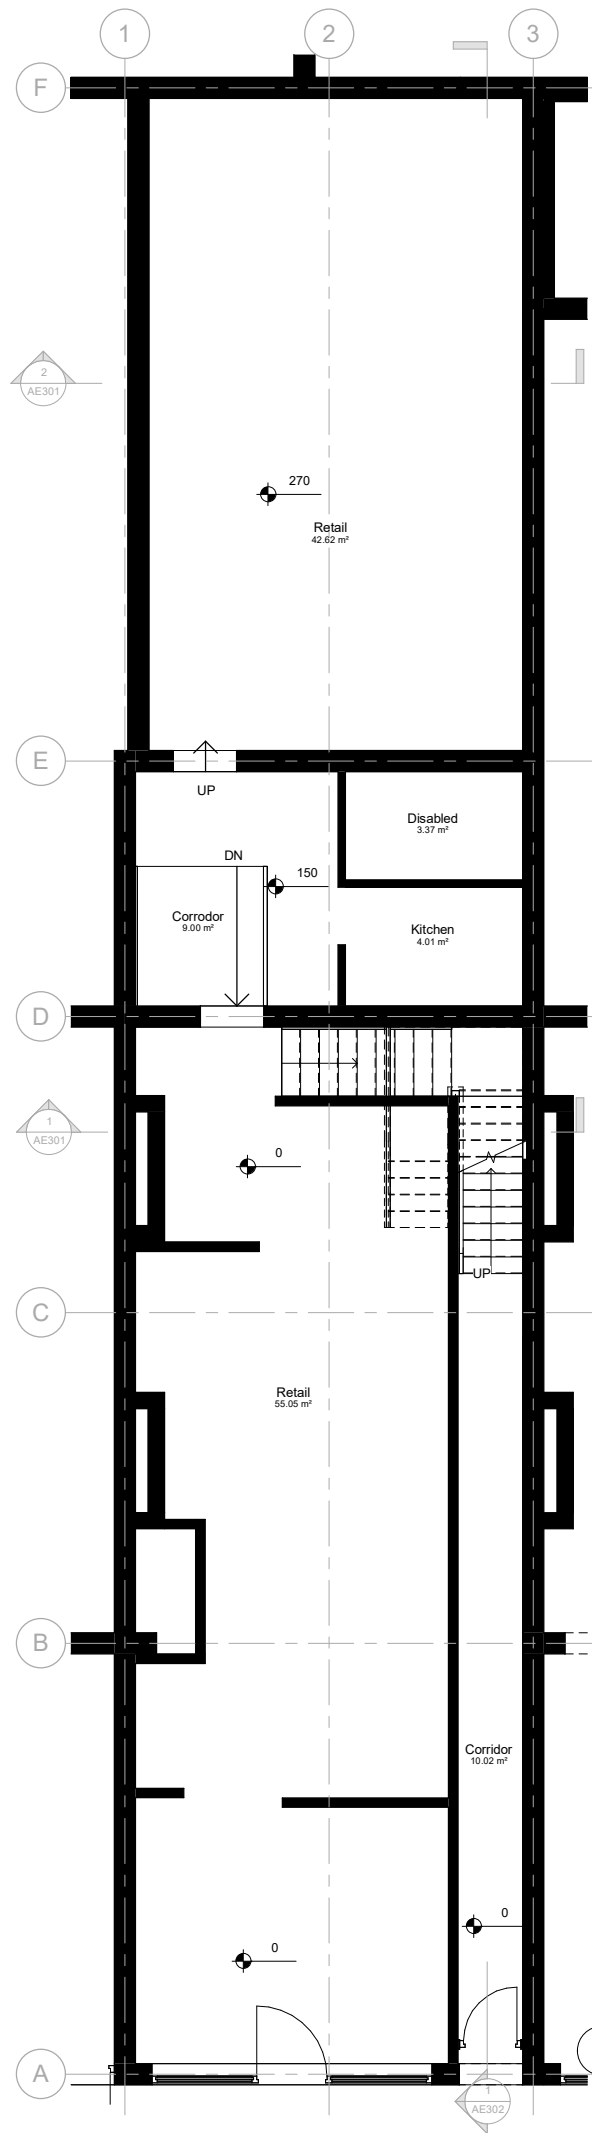


E - 01. GF
1 : 50

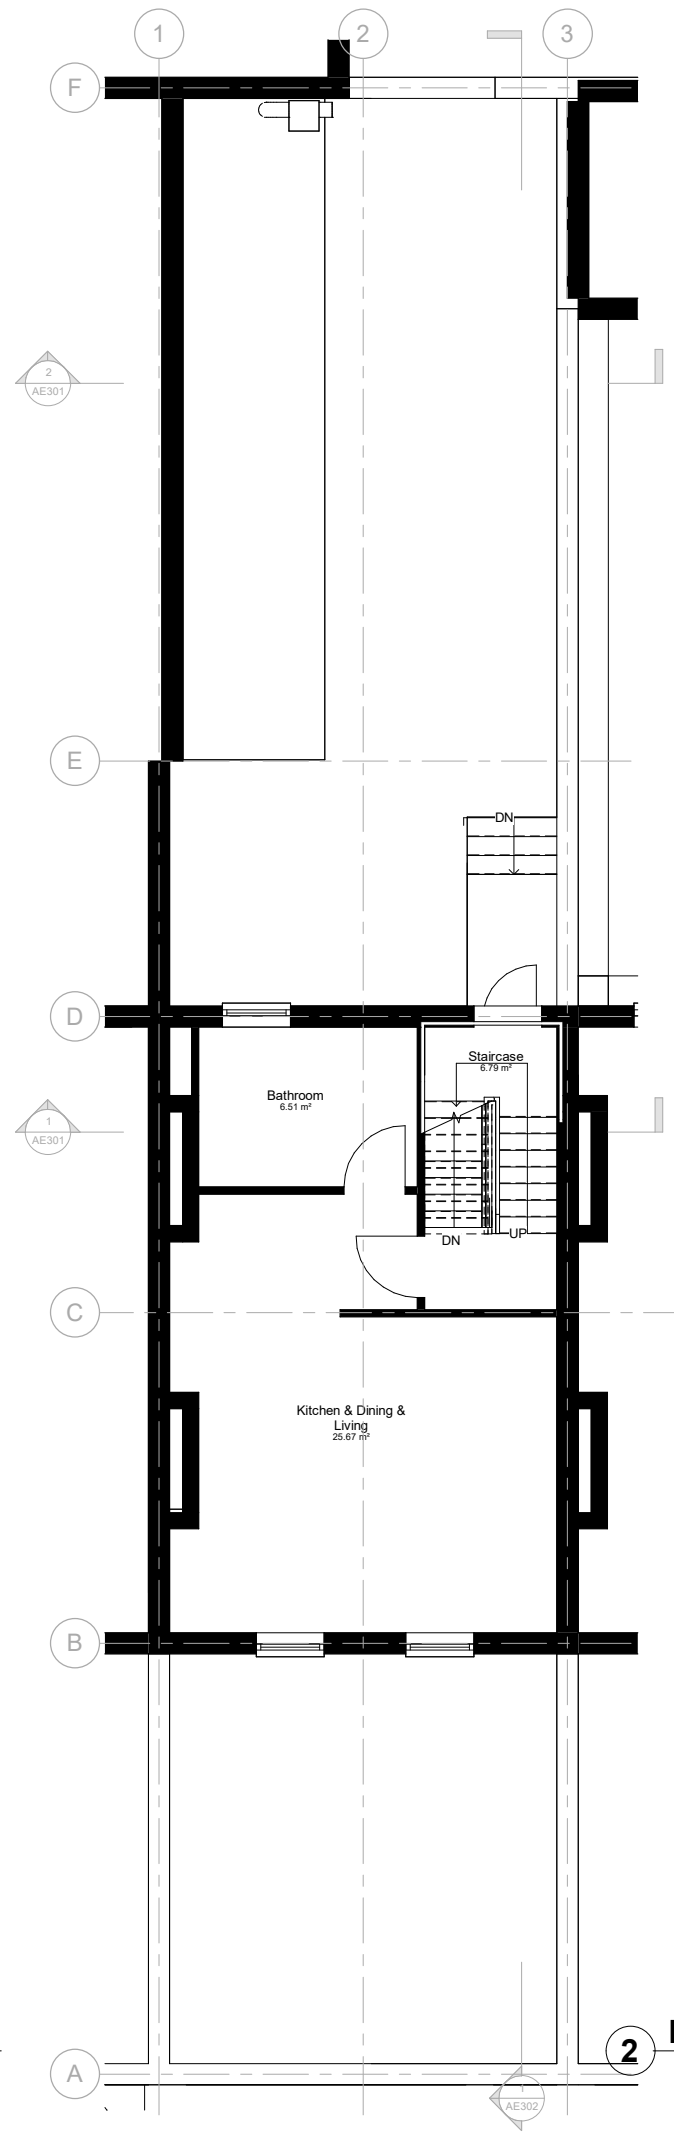

E - 02. FF
1 : 50



No.	Description	Date

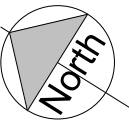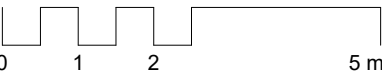



Existing Room Schedule			
Level	Number	Name	Area

00. BL			
00. BL	13	Storage	6.08 m²
00. BL	14	WC	2.24 m²
00. BL	15	Storage	1.88 m²
00. BL	16	Corridor	3.69 m²
00. BL	17	Storage	5.50 m²
00. BL	18	Storage	25.17 m²
00. BL	19	Staircase	5.58 m²
00. BL: 7			50.13 m²
01. GF			
01. GF	7	Corridor	10.02 m²
01. GF	8	Retail	42.62 m²
01. GF	9	Disabled	3.37 m²
01. GF	10	Kitchen	4.01 m²
01. GF	11	Corridor	9.00 m²
01. GF	12	Retail	55.05 m²
01. GF: 6			124.06 m²
02. FF			
02. FF	1	Bathroom	6.51 m²
02. FF	2	Staircase	6.79 m²
02. FF	3	Kitchen & Dining & Living	25.67 m²
02. FF: 3			38.96 m²
Grand total: 16			213.16 m²

Project Status	
Planning	
CONTRACTORS MUST VERIFY ALL DIMENSIONS ON SITE BEFORE STARTING WORK. THIS DRAWING IS COPYRIGHT.	
Project	
104 Camden High St. NW1 0LU	
Client	
Owner	
Drawing Title	
Existing Floor Plans	
Project Number	Date
240229	July 24
Drawn by	Checked by
Author	Checker
Scale	Revision
1 : 100 @ A3	
1 : 50 @ A1	
Drawing No.	
AE101	

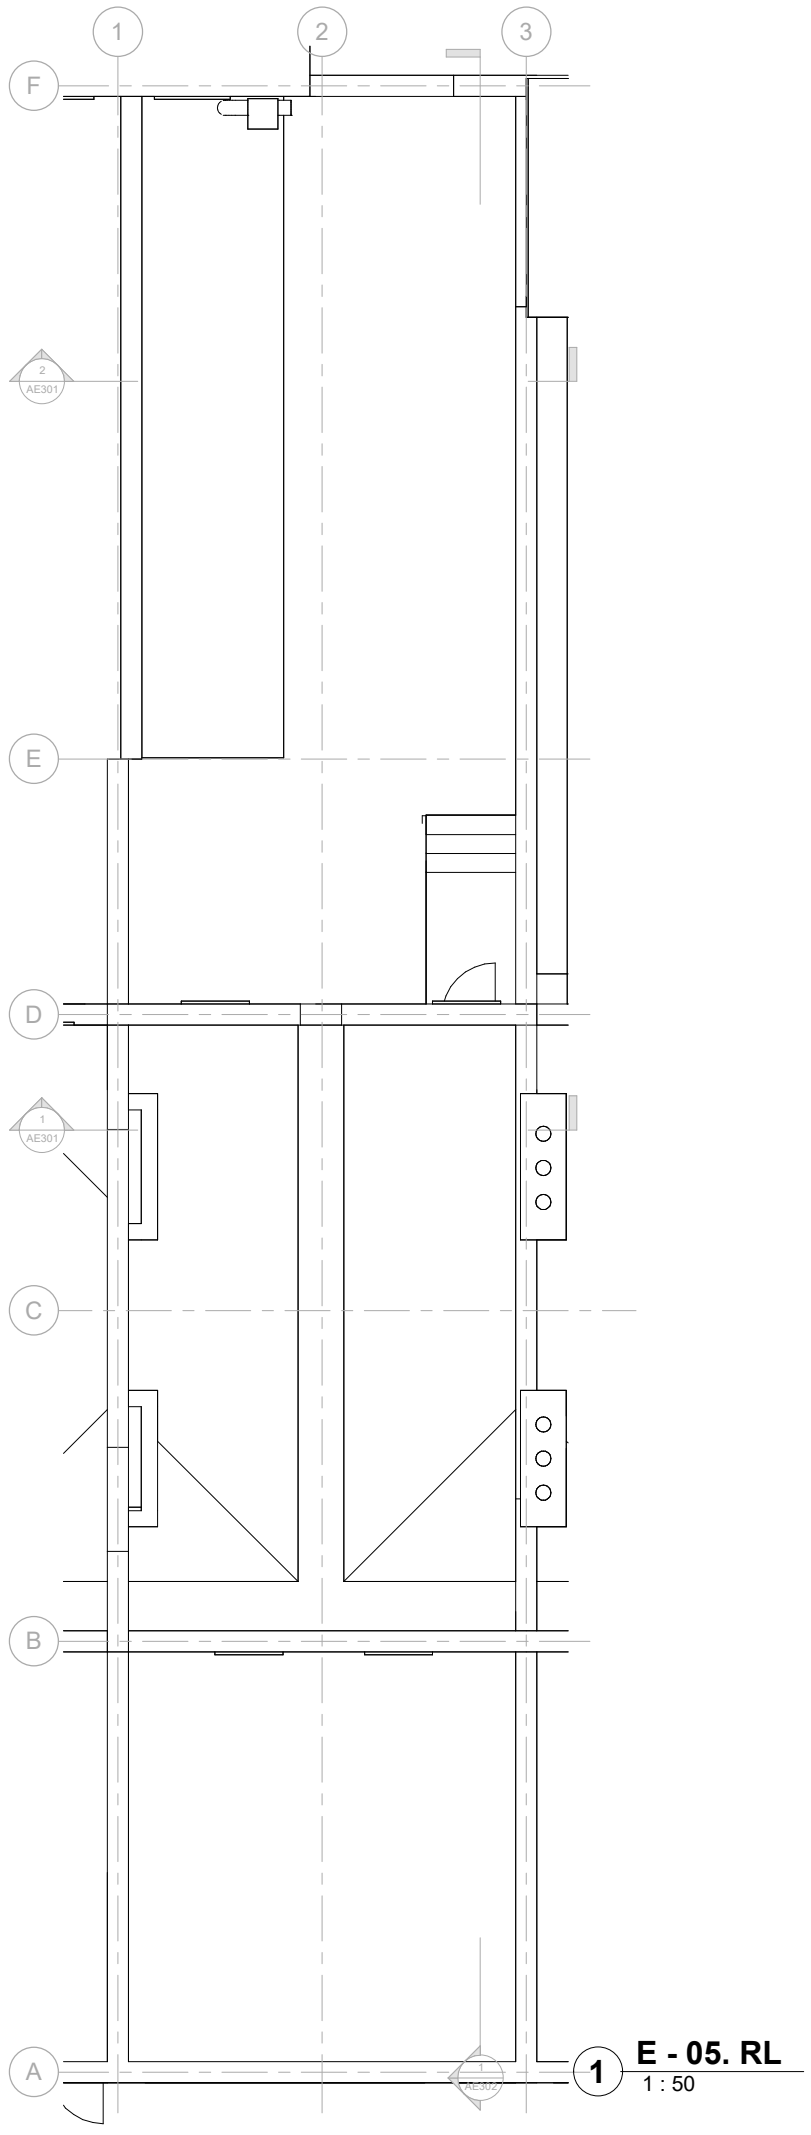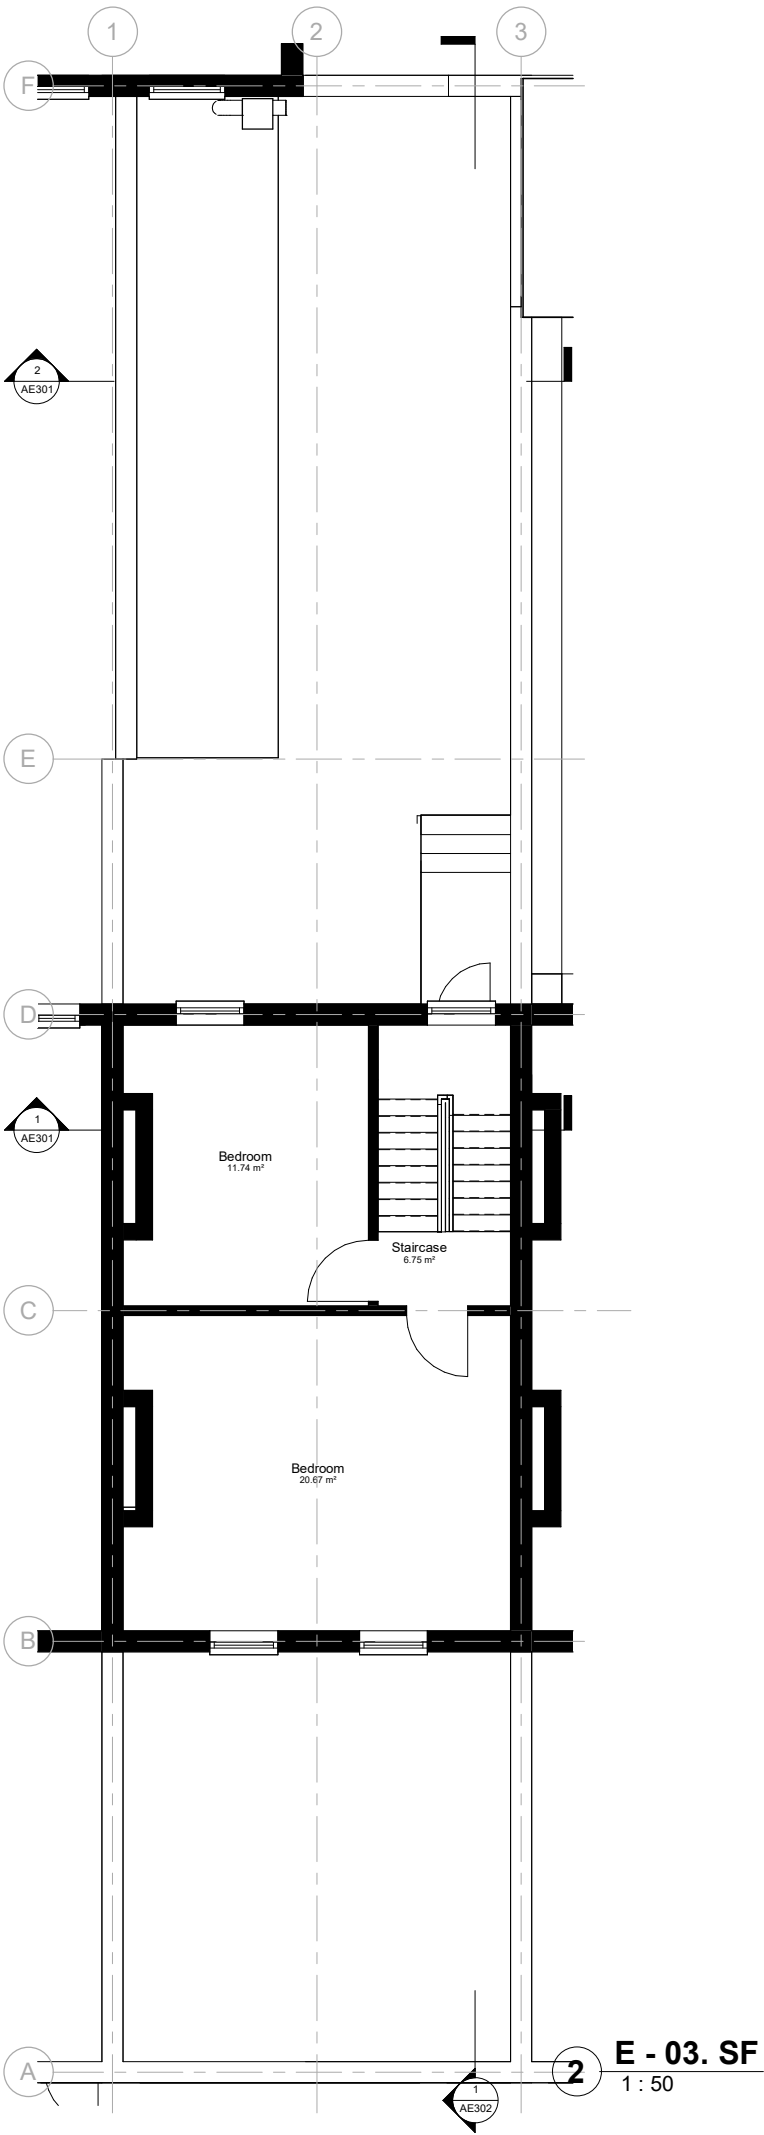

No.	Description	Date

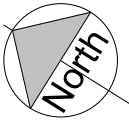
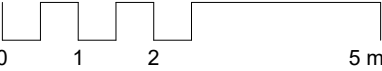


Existing Room Schedule Copy 1			
Level	Number	Name	Area


03. SF			
03. SF	4	Bedroom	11.74 m ²
03. SF	5	Bedroom	20.67 m ²
03. SF	6	Staircase	6.75 m ²
03. SF: 3			39.16 m ²
Grand total: 3			39.16 m ²

Project Status	
Planning	
CONTRACTORS MUST VERIFY ALL DIMENSIONS ON SITE BEFORE STARTING WORK. THIS DRAWING IS COPYRIGHT.	
Project	
104 Camden High St. NW1 0LU	
Client	
Owner	
Drawing Title	
Existing Floor Plans	
Project Number	Date
240229	July 24
Drawn by	Checked by
Author	Checker
Scale	Revision
1 : 100 @ A3	
1 : 50 @ A1	
Drawing No.	
AE102	

No.	Description	Date

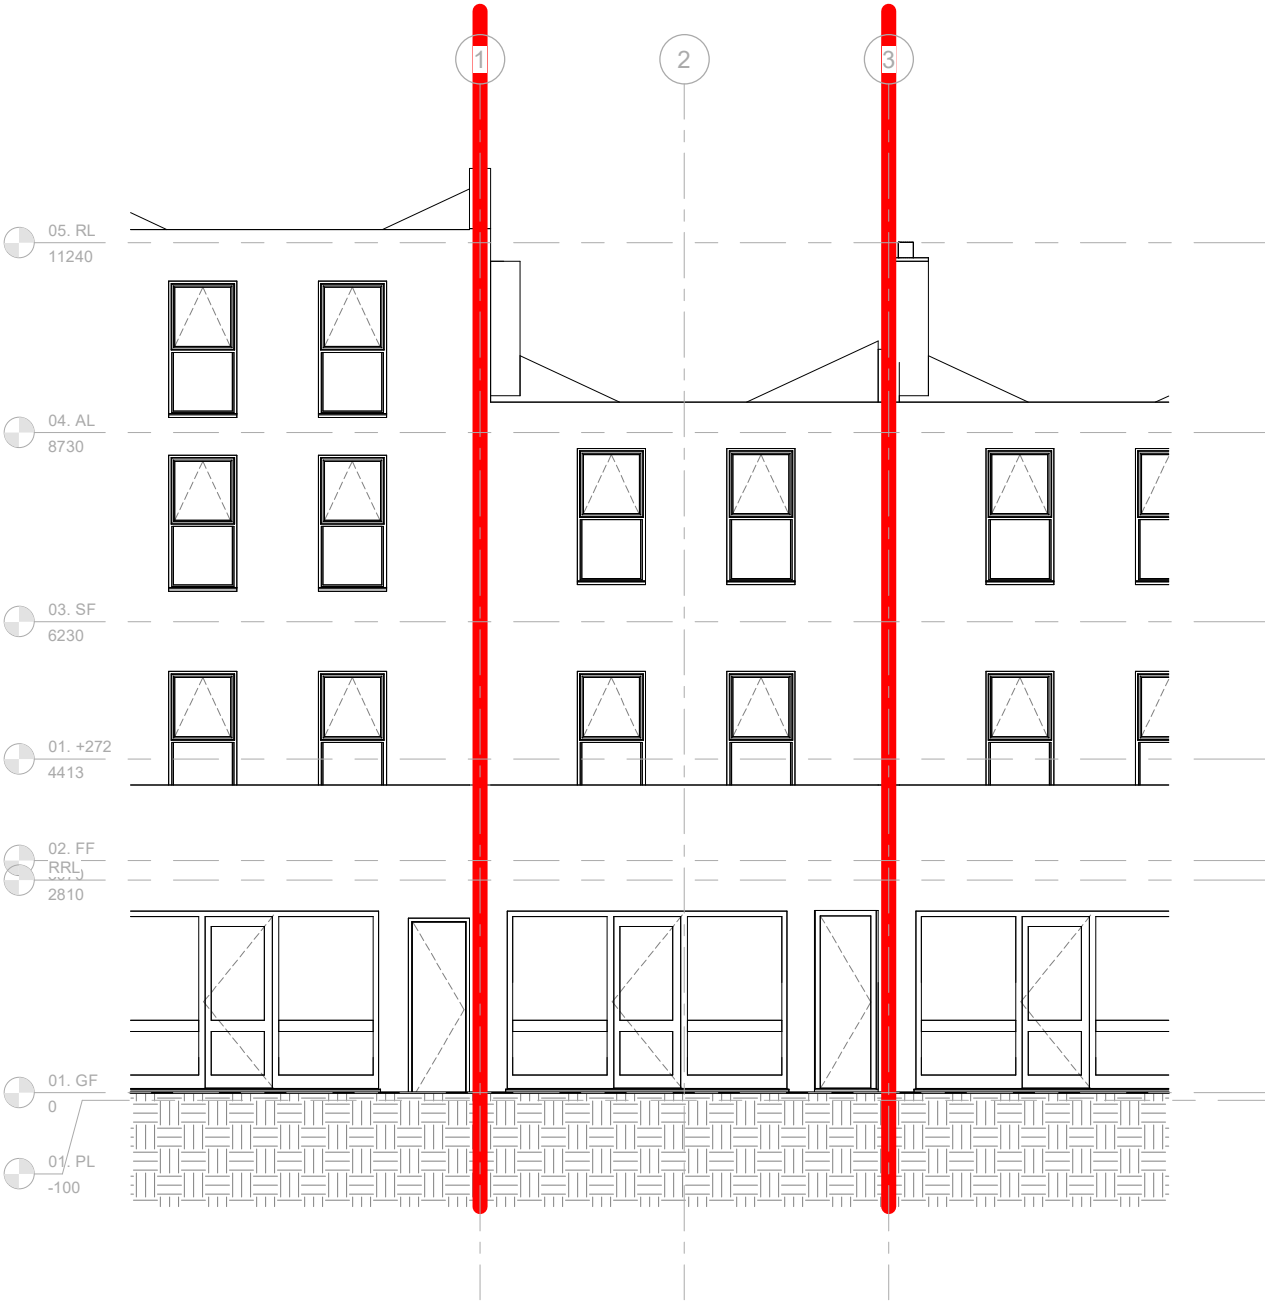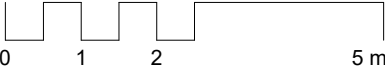



1 E - Front Elevation
1 : 50

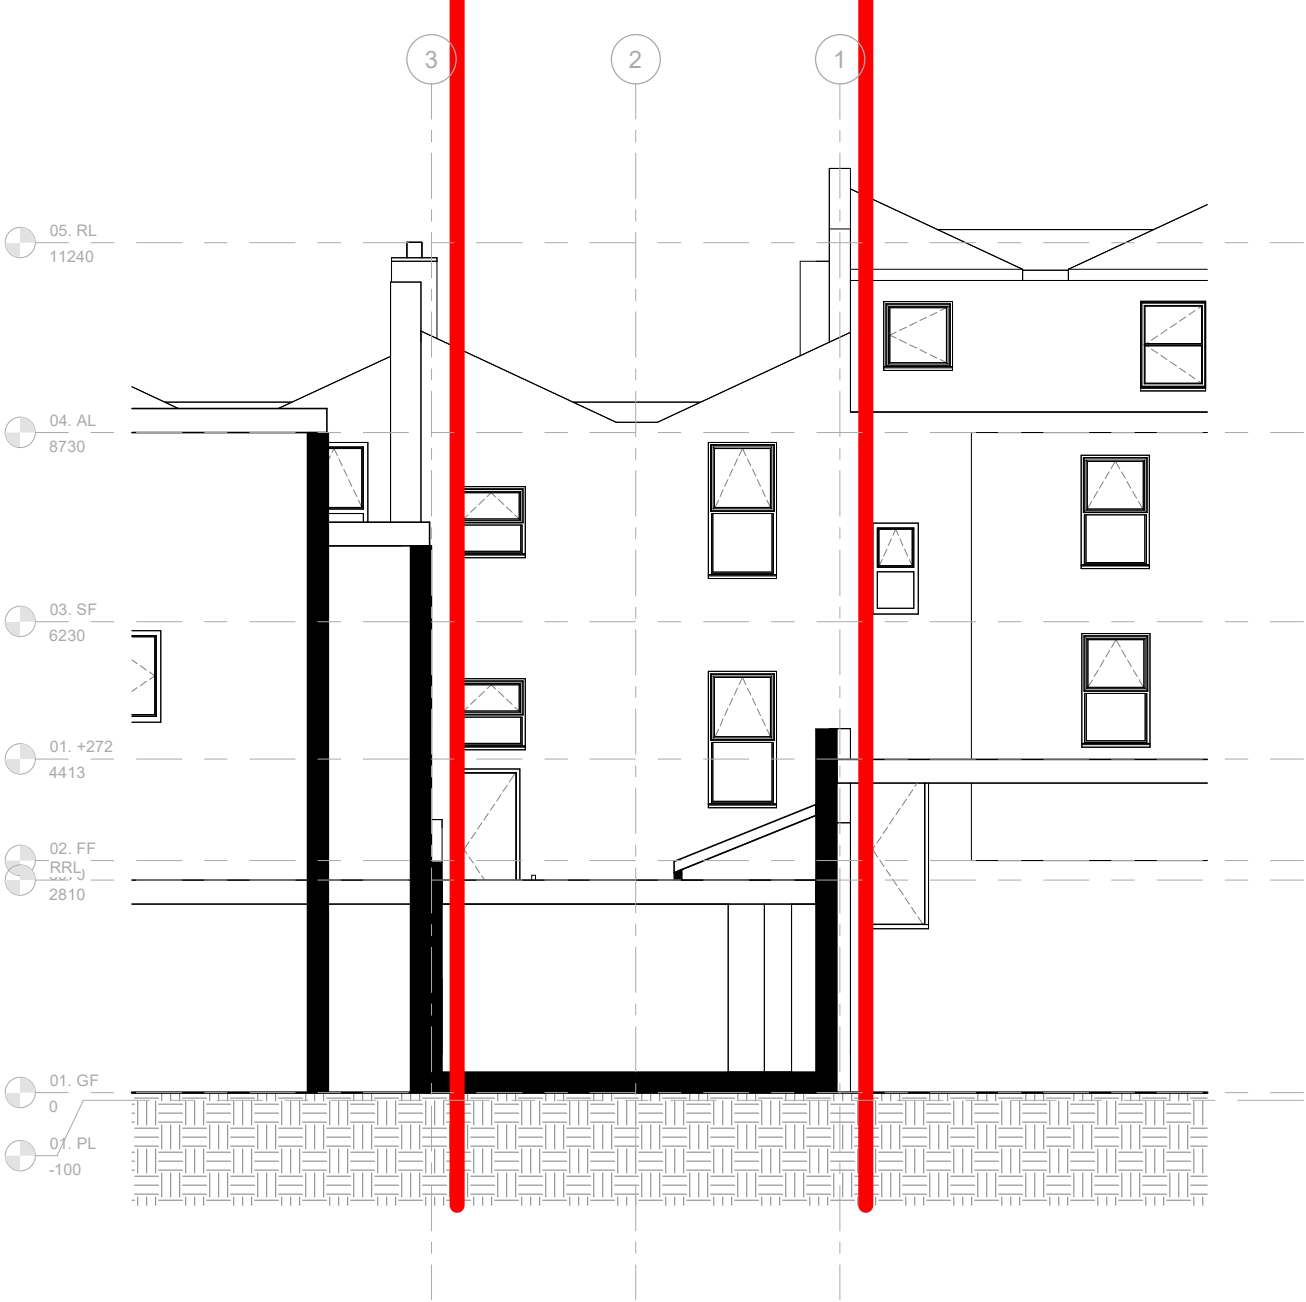


2 E - Rear Elevation
1 : 50

Project Status	
Planning	
CONTRACTORS MUST VERIFY ALL DIMENSIONS ON SITE BEFORE STARTING WORK. THIS DRAWING IS COPYRIGHT.	
Project	
104 Camden High St. NW1 0LU	
Client	
Owner	
Drawing Title	
Existing Elevations	
Project Number	Date
240229	July 24
Drawn by	Checked by
Author	Checker
Scale	Revision
1 : 100 @ A3 1 : 50 @ A1	
Drawing No.	
AE201	


No.	Description	Date

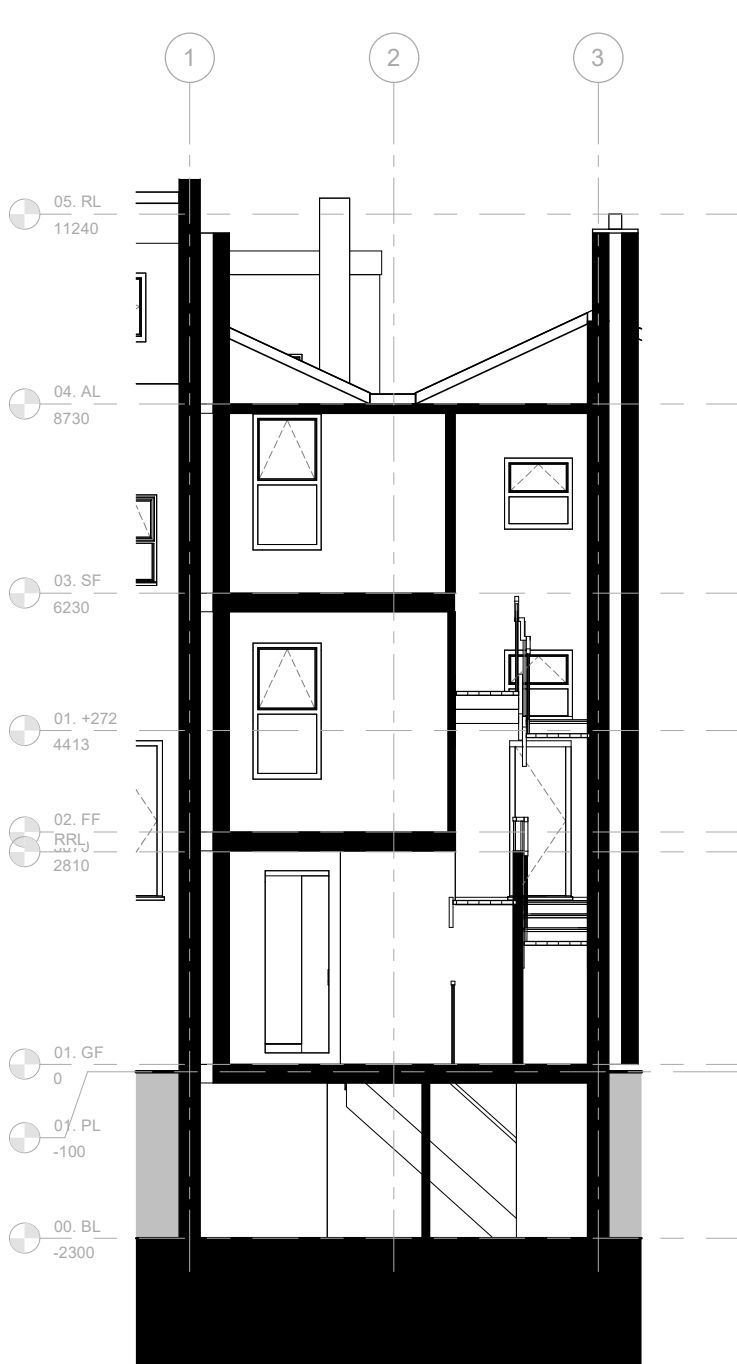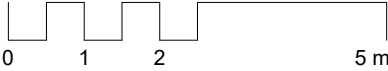

1 E - Cross Section 1
1 : 50


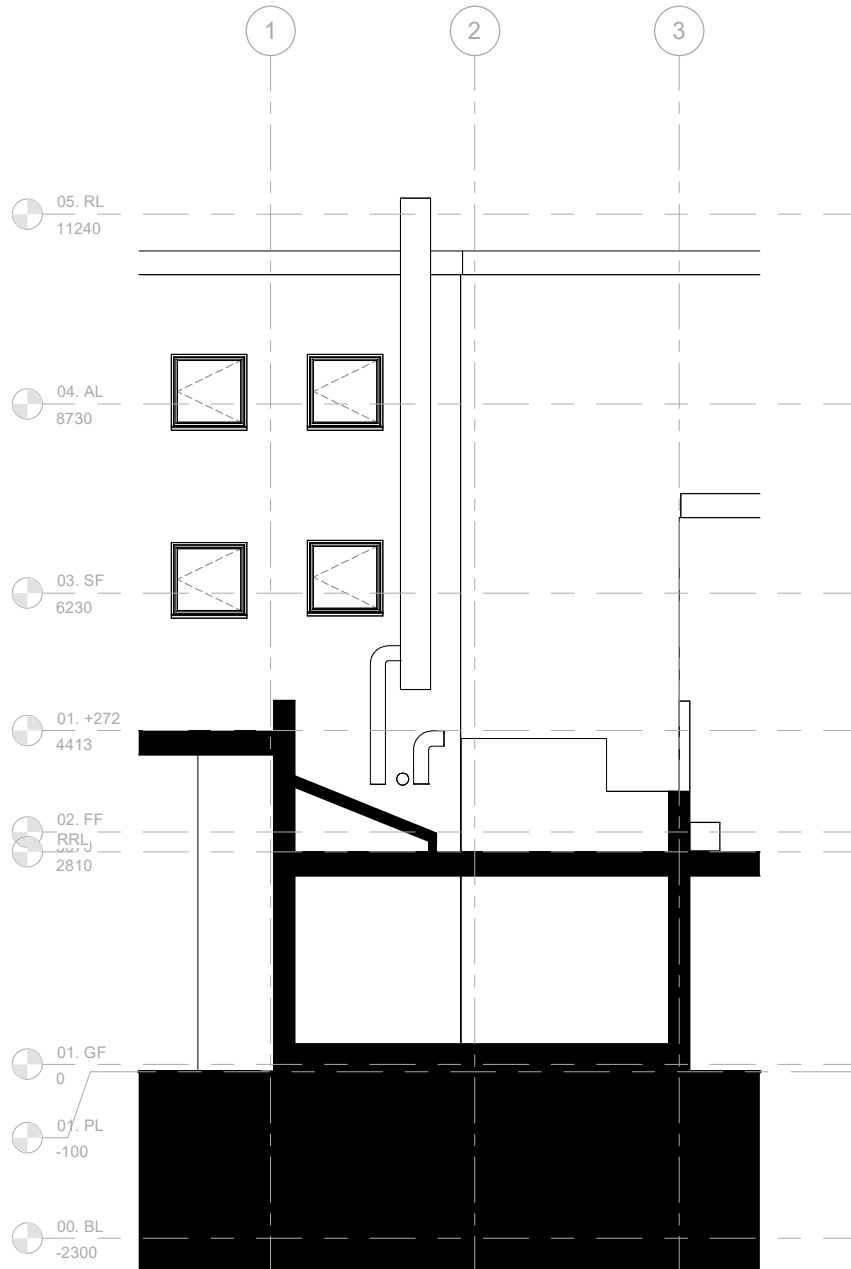


2 E - Cross Section 2
1 : 50

Project Status	
Planning	
	
CONTRACTORS MUST VERIFY ALL DIMENSIONS ON SITE BEFORE STARTING WORK. THIS DRAWING IS COPYRIGHT.	
Project	
104 Camden High St. NW1 0LU	
Client	
Owner	
Drawing Title	
Existing Section	
Project Number	Date
240229	July 24
Drawn by	Checked by
Author	Checker
Scale	Revision
1 : 100 @ A3 1 : 50 @ A1	
Drawing No.	
AE301	

23/07/2024 13:42:38




No.	Description	Date

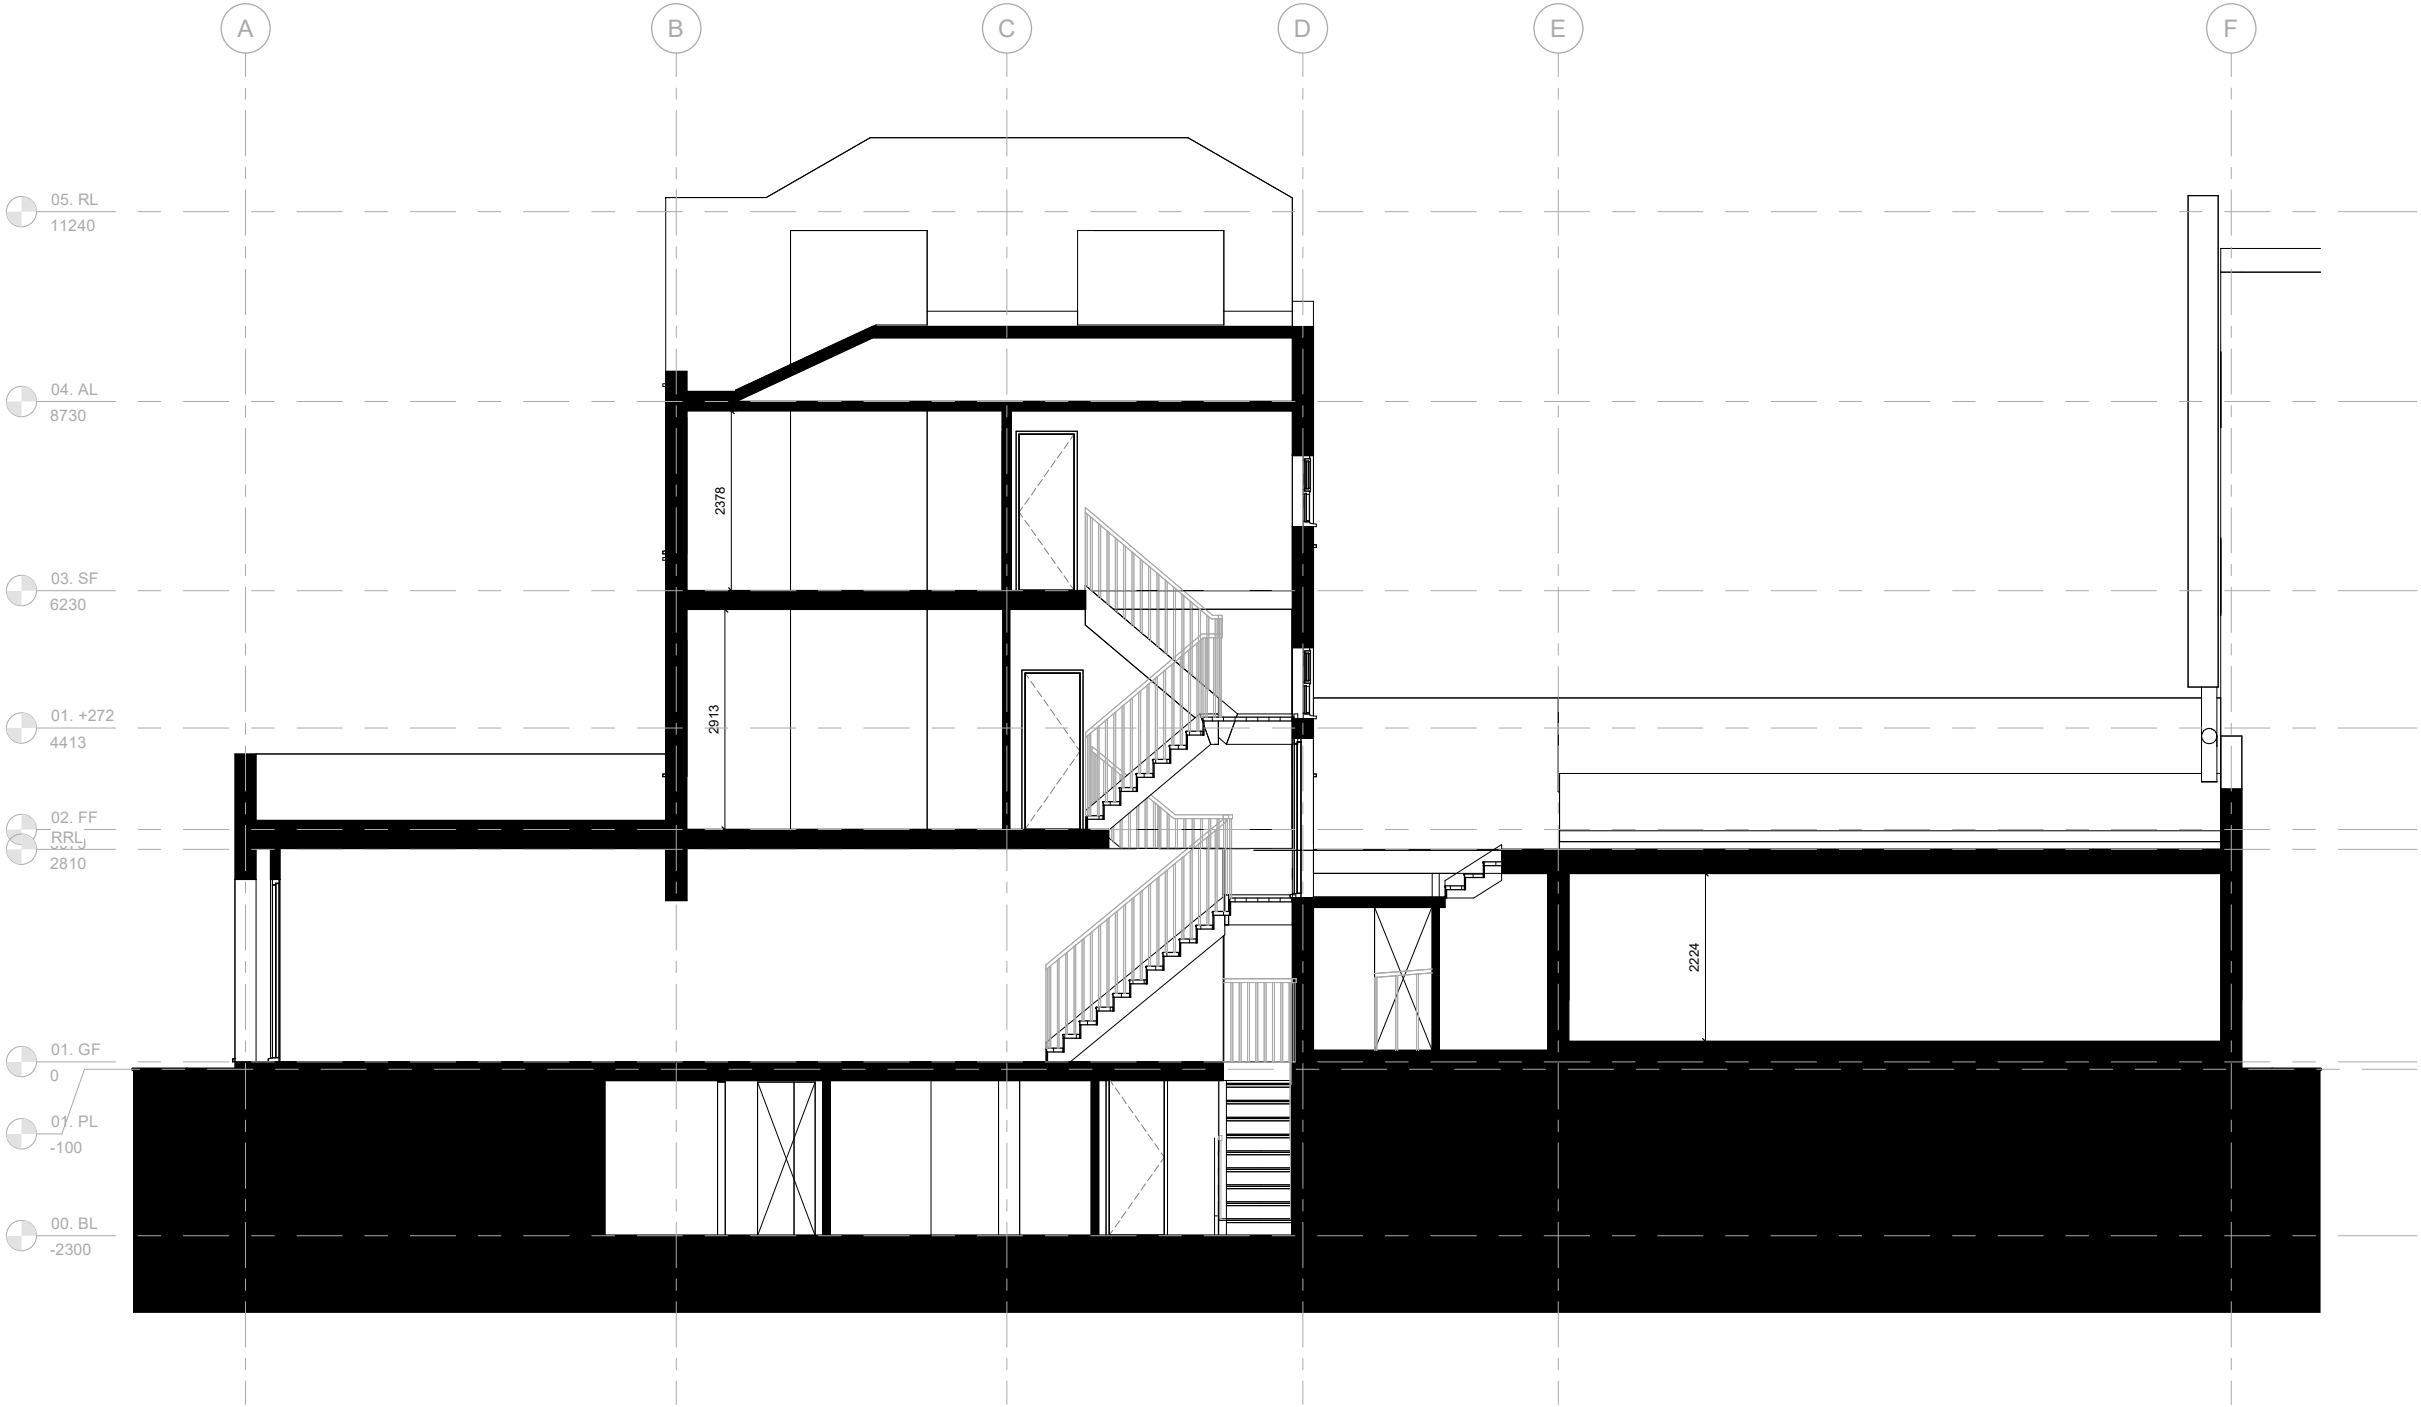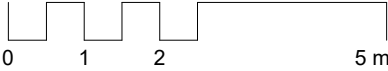

1 E - Longitudinal Section
1 : 50

Project Status	
Planning	
CONTRACTORS MUST VERIFY ALL DIMENSIONS ON SITE BEFORE STARTING WORK. THIS DRAWING IS COPYRIGHT.	
Project	
104 Camden High St. NW1 0LU	
Client	
Owner	
Drawing Title	
Existing Section	
Project Number	Date
240229	July 24
Drawn by	Checked by
Author	Checker
Scale	Revision
1 : 100 @ A3 1 : 50 @ A1	
Drawing No.	
AE302	

No.	Description	Date

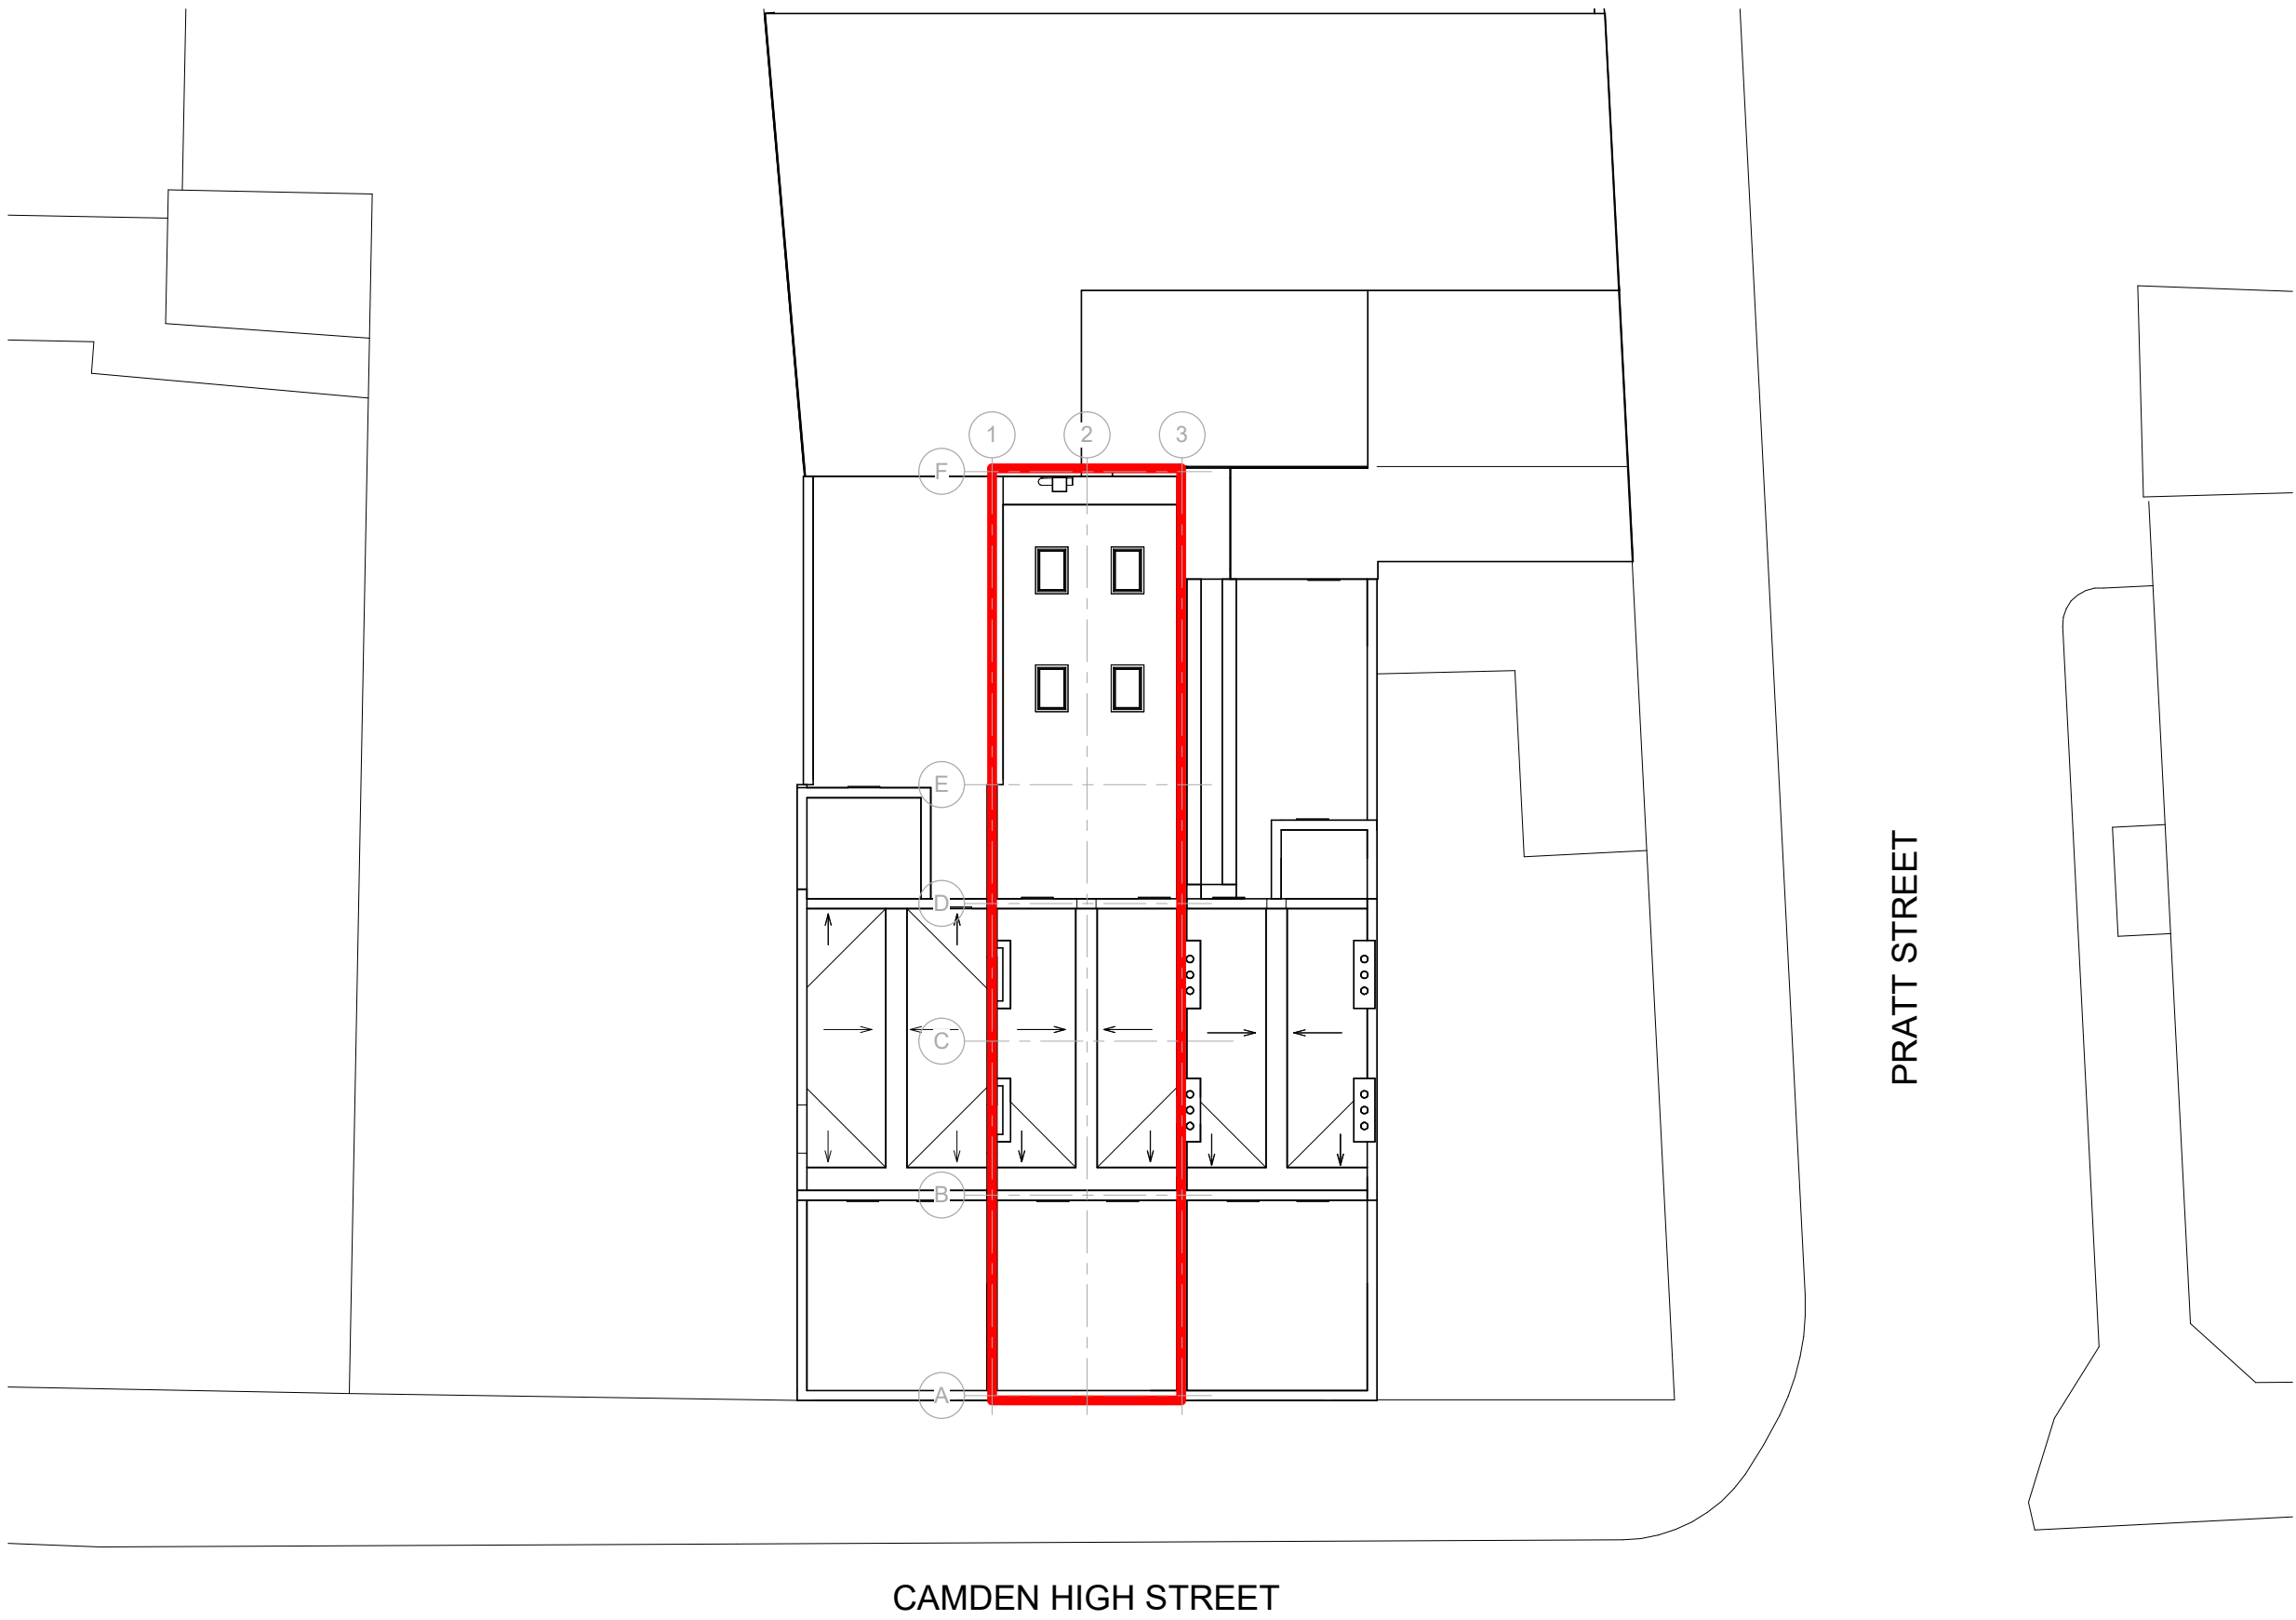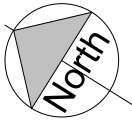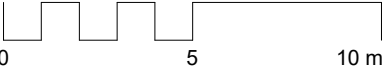


PRATT STREET


CAMDEN HIGH STREET

1 P - Block Plan
1 : 100


Project Status	
Planning	
CONTRACTORS MUST VERIFY ALL DIMENSIONS ON SITE BEFORE STARTING WORK. THIS DRAWING IS COPYRIGHT.	
Project	
104 Camden High St. NW1 0LU	
Client	
Owner	
Drawing Title	
Proposed Block Plan	
Project Number	Date
240229	July 24
Drawn by	Checked by
Author	Checker
Scale	Revision
1 : 200 @ A3 1 : 100 @ A1	
Drawing No.	
AP100	

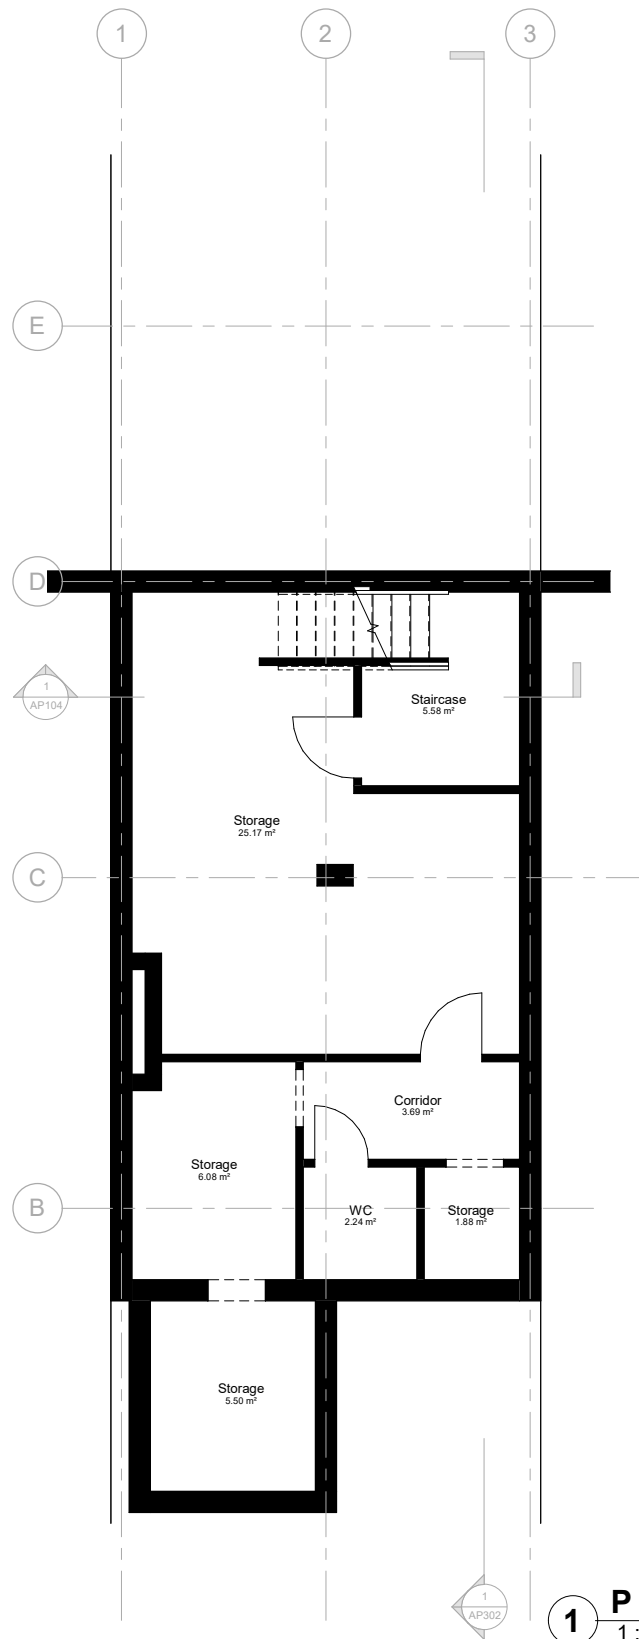

1 **P - 00. BL**
1 : 50


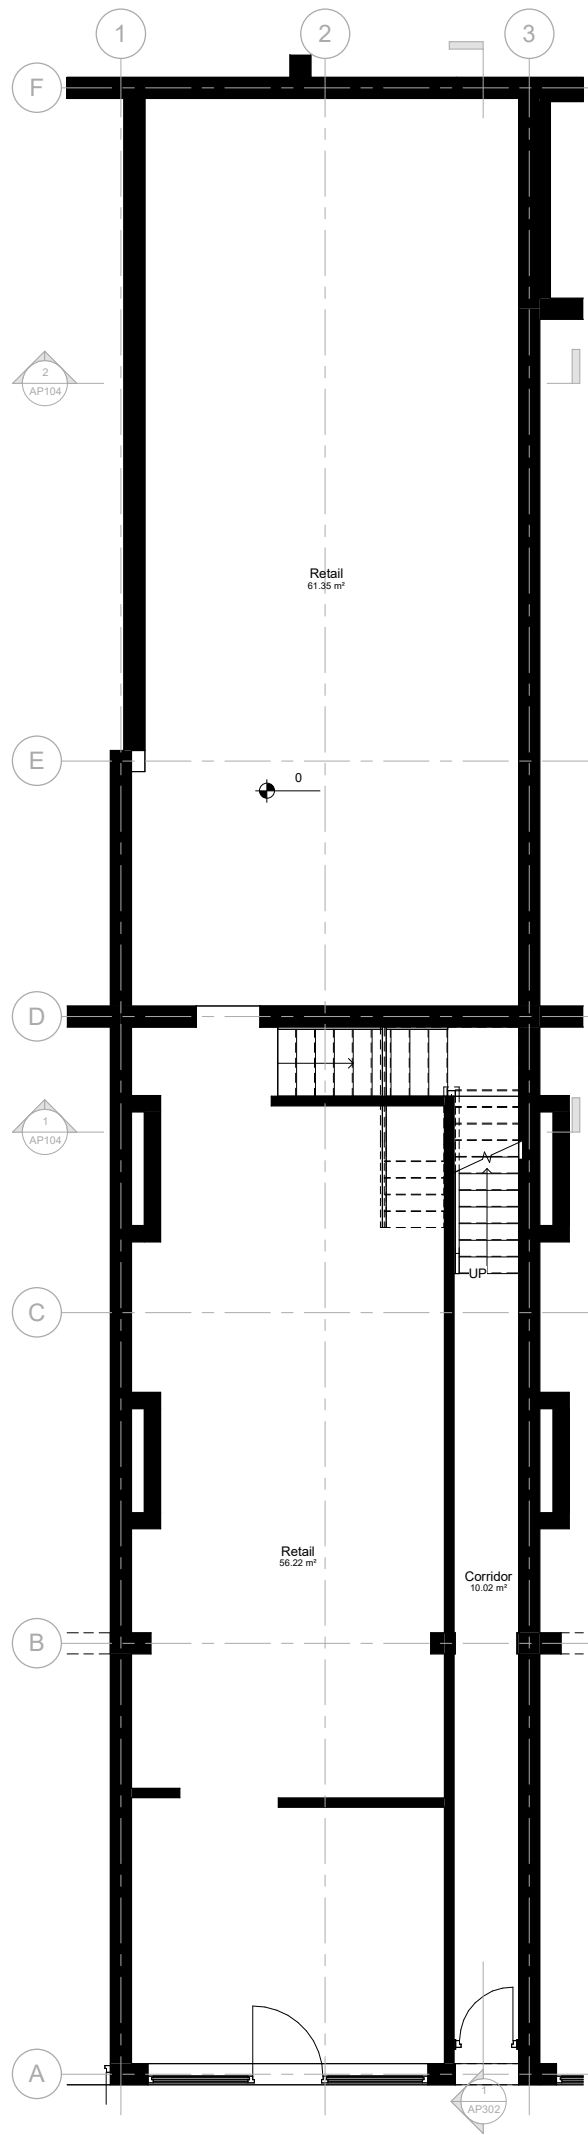


2 **P - 01. GF**
1 : 50

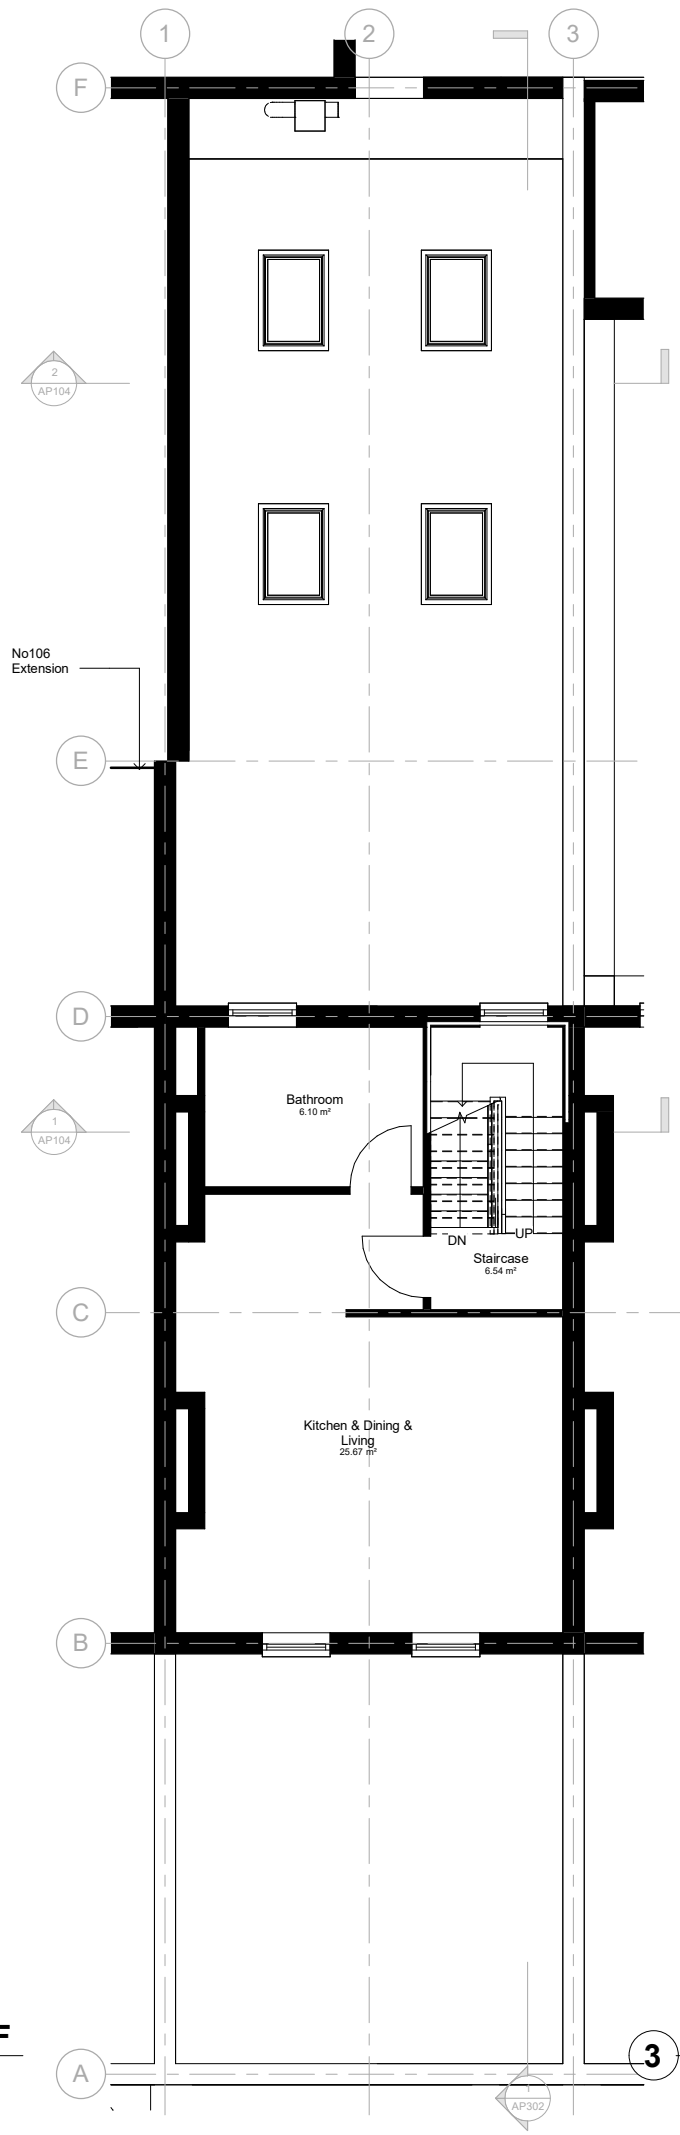

3 **P - 02. FF**
1 : 50



No.	Description	Date

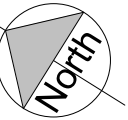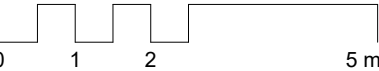



Proposed Room Schedule			
Level	Number	Name	Area

00. BL			
00. BL	18	Staircase	5.58 m²
00. BL	19	Storage	25.17 m²
00. BL	20	Corridor	3.69 m²
00. BL	21	Storage	1.88 m²
00. BL	22	WC	2.24 m²
00. BL	23	Storage	6.08 m²
00. BL	24	Storage	5.50 m²
00. BL	7		50.13 m²
01. GF			
01. GF	25	Retail	56.22 m²
01. GF	26	Retail	61.35 m²
01. GF	33	Corridor	10.02 m²
01. GF	3		127.59 m²
02. FF			
02. FF	28	Bathroom	6.10 m²
02. FF	29	Kitchen & Dining & Living	25.67 m²
02. FF	30	Staircase	6.54 m²
02. FF	3		38.31 m²
Grand total: 13			216.03 m²

Project Status	
Planning	
CONTRACTORS MUST VERIFY ALL DIMENSIONS ON SITE BEFORE STARTING WORK. THIS DRAWING IS COPYRIGHT.	
Project	
104 Camden High St. NW1 0LU	
Client	
Owner	
Drawing Title	
Proposed Floor Plans	
Project Number	Date
240229	July 24
Drawn by	Checked by
Author	Checker
Scale	Revision
1 : 100 @ A3	
1 : 50 @ A1	
Drawing No.	
AP101	
23/07/2024 13:42:37	

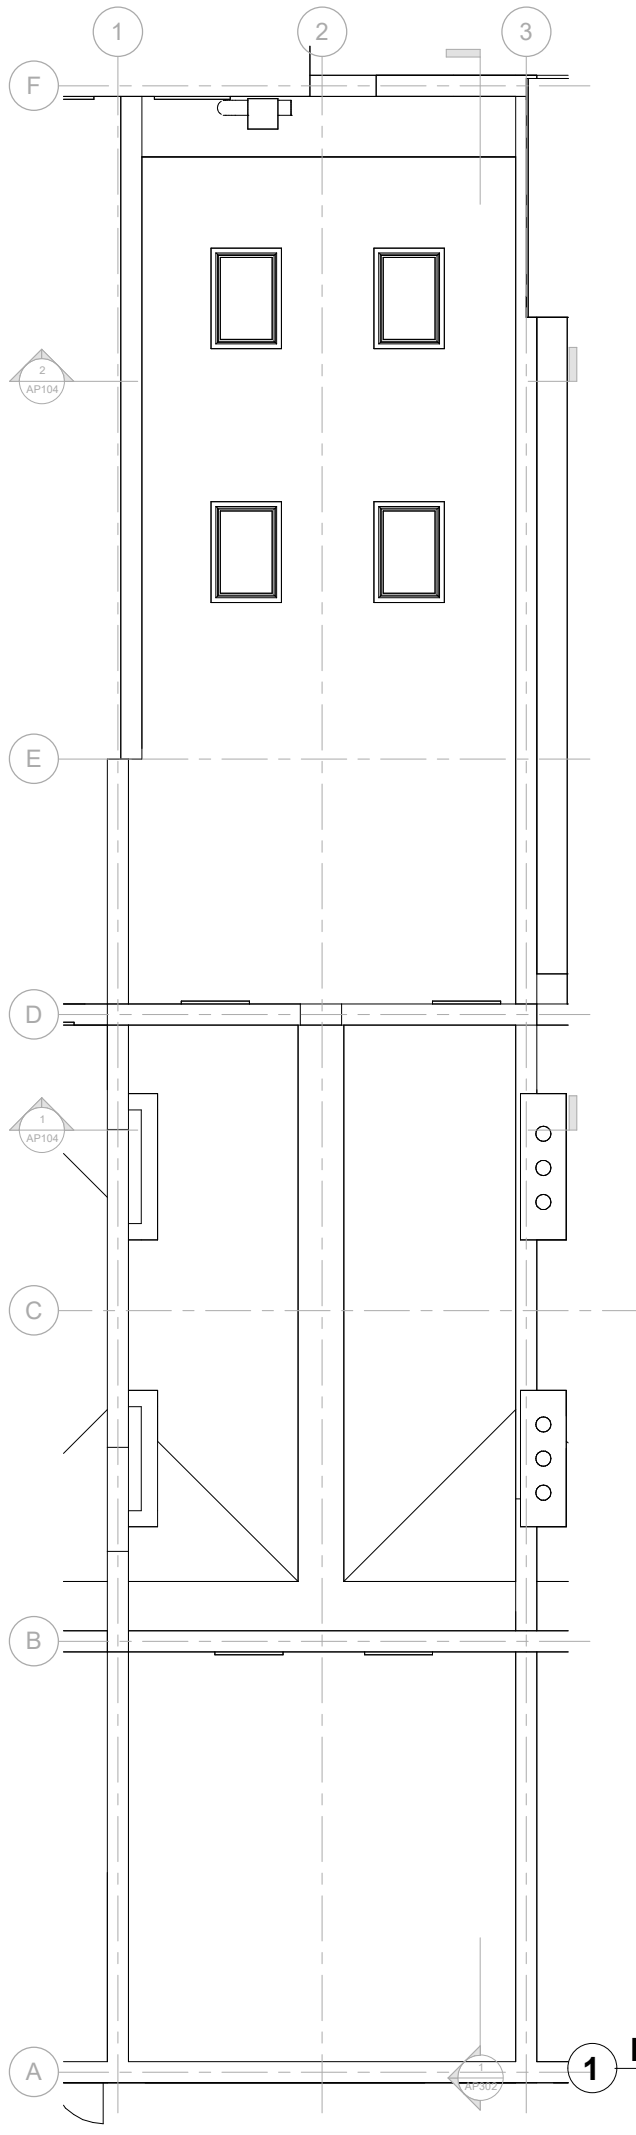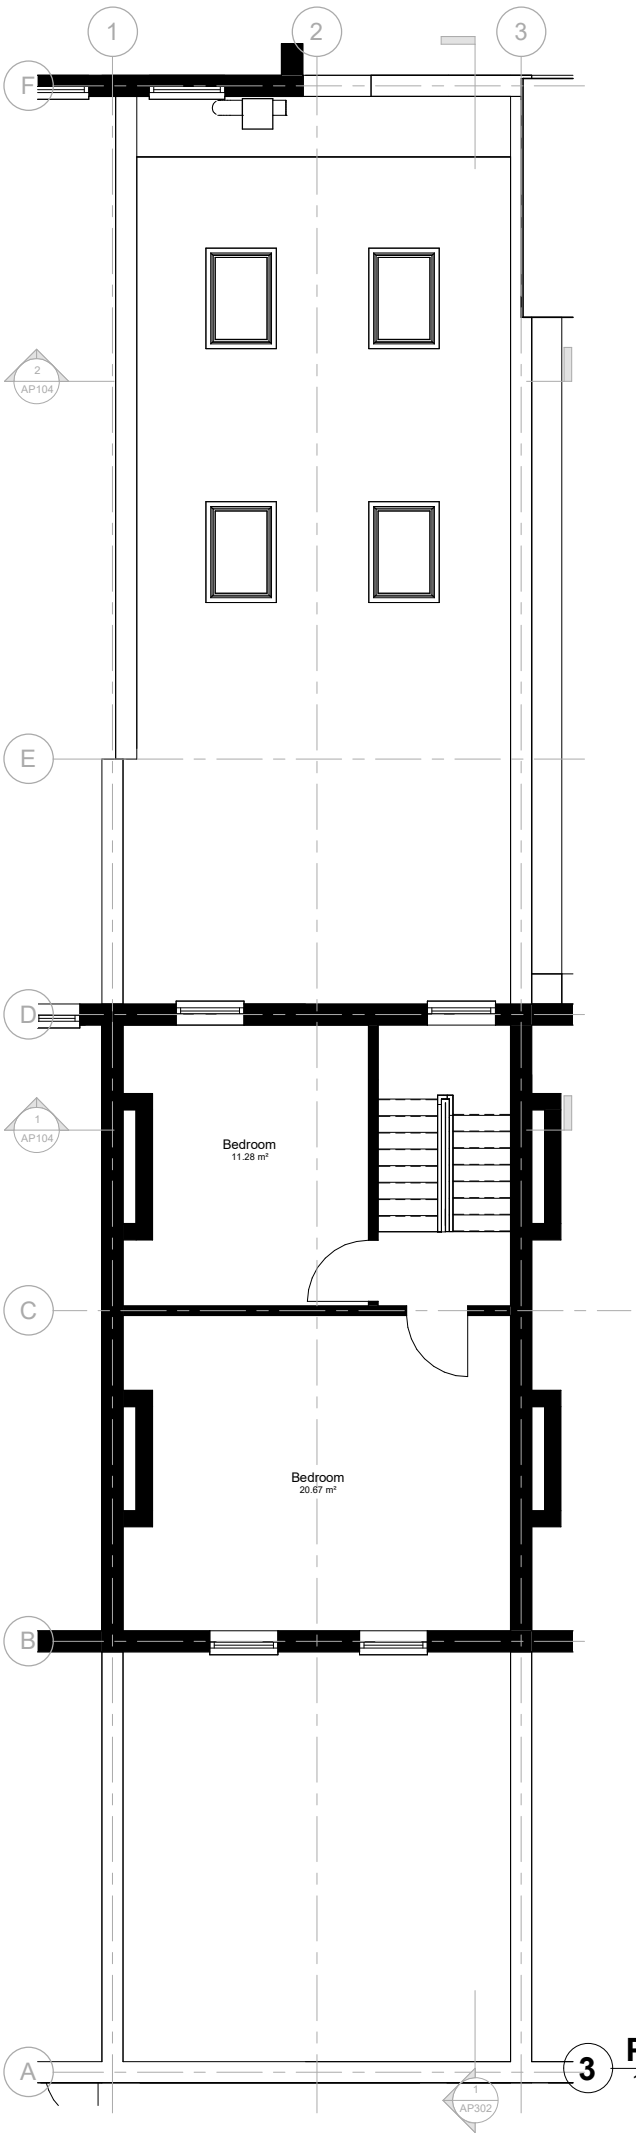

No.	Description	Date

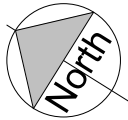
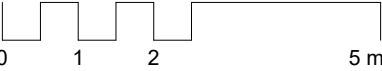


Proposed Room Schedule Copy 1			
Level	Number	Name	Area


03. SF			
03. SF	31	Bedroom	20.67 m²
03. SF	32	Bedroom	11.28 m²
03. SF: 2			31.96 m²
Grand total: 2			31.96 m²

Project Status	
Planning	
	
CONTRACTORS MUST VERIFY ALL DIMENSIONS ON SITE BEFORE STARTING WORK. THIS DRAWING IS COPYRIGHT.	
Project	
104 Camden High St. NW1 0LU	
Client	
Owner	
Drawing Title	
Proposed Floor Plans	
Project Number	Date
240229	July 24
Drawn by	Checked by
Author	Checker
Scale	Revision
1 : 100 @ A3 1 : 50 @ A1	
Drawing No.	
AP102	
23/07/2024 13:42:38	

No.	Description	Date

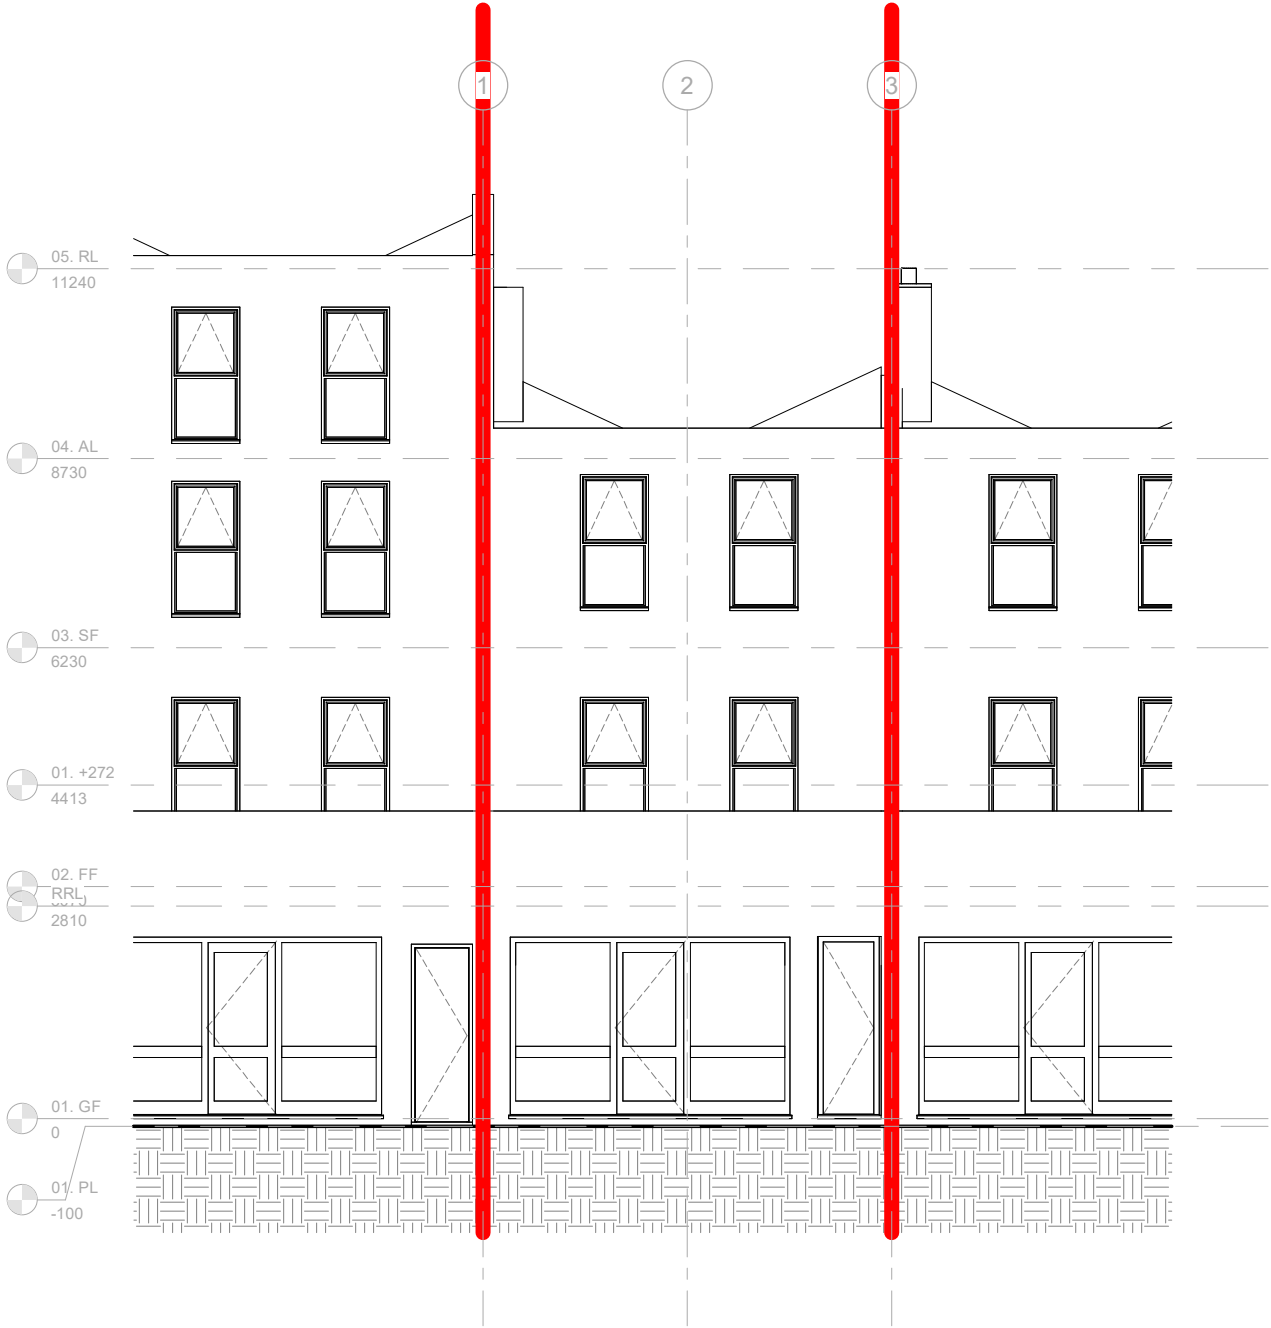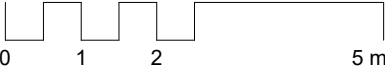



1 **P - Front Elevation**
1 : 50

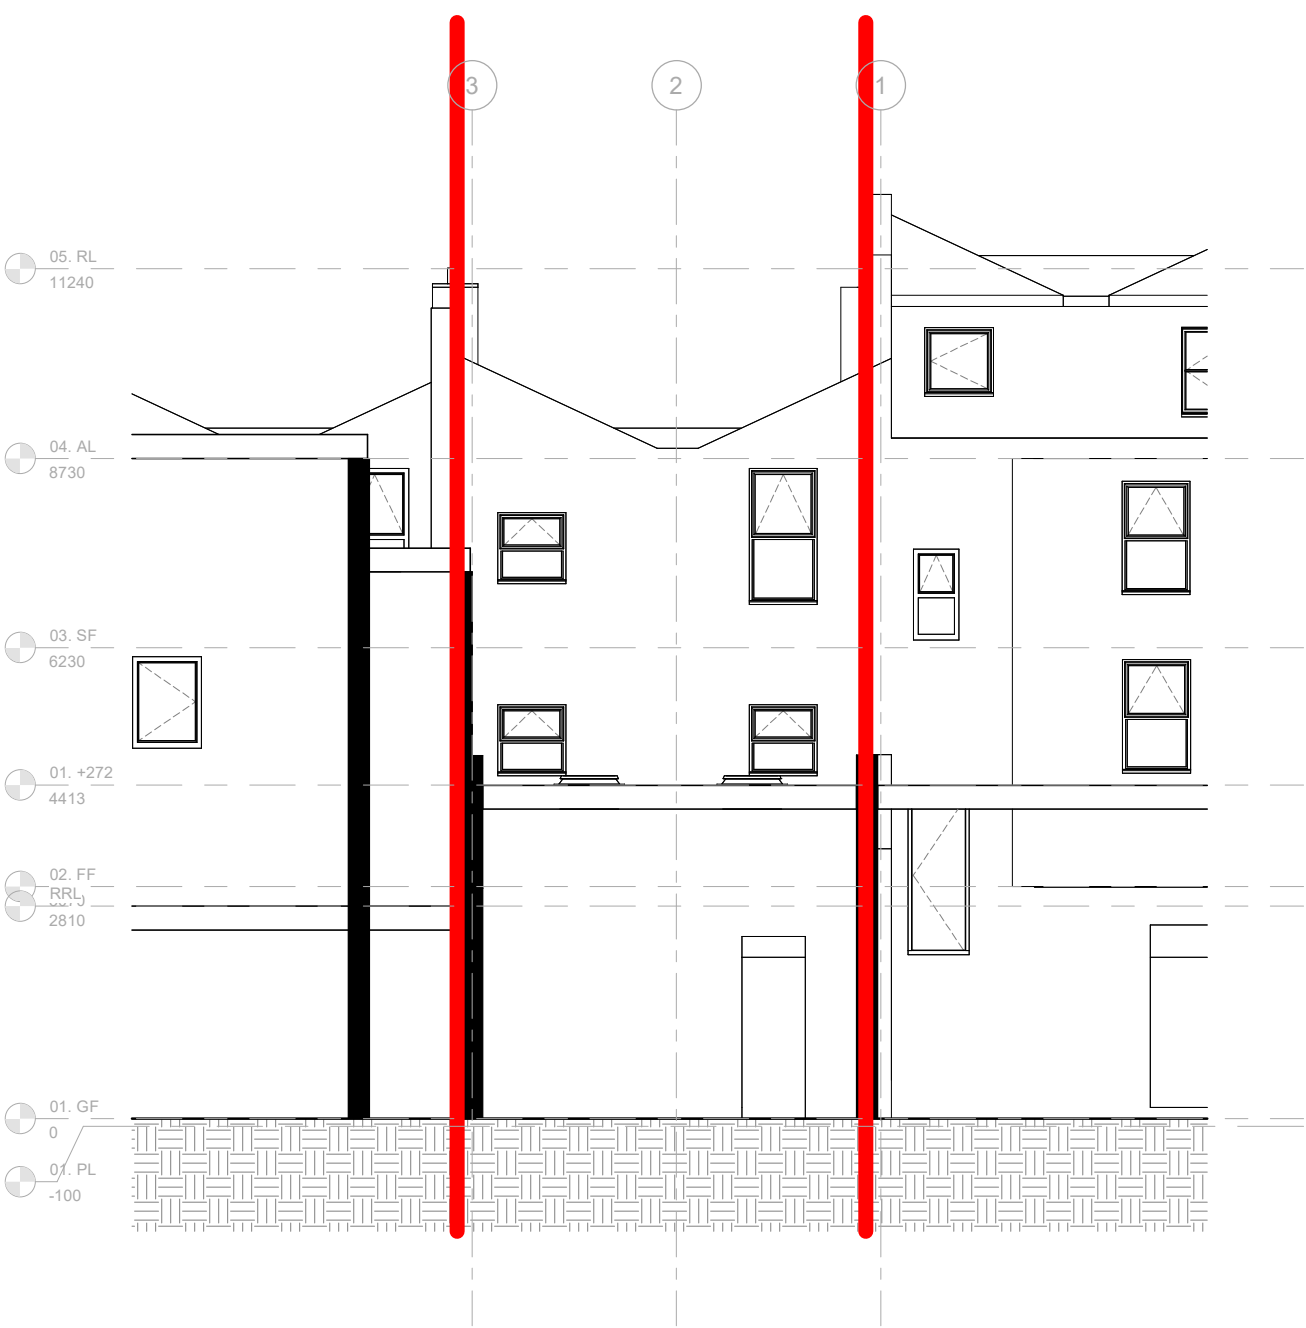


2 **P - Rear Elevation**
1 : 50

Project Status	
Planning	
CONTRACTORS MUST VERIFY ALL DIMENSIONS ON SITE BEFORE STARTING WORK. THIS DRAWING IS COPYRIGHT.	
Project	
104 Camden High St. NW1 0LU	
Client	
Owner	
Drawing Title	
Proposed Elevations	
Project Number	Date
240229	July 24
Drawn by	Checked by
Author	Checker
Scale	Revision
1 : 100 @ A3 1 : 50 @ A1	
Drawing No.	
AP103	


No.	Description	Date

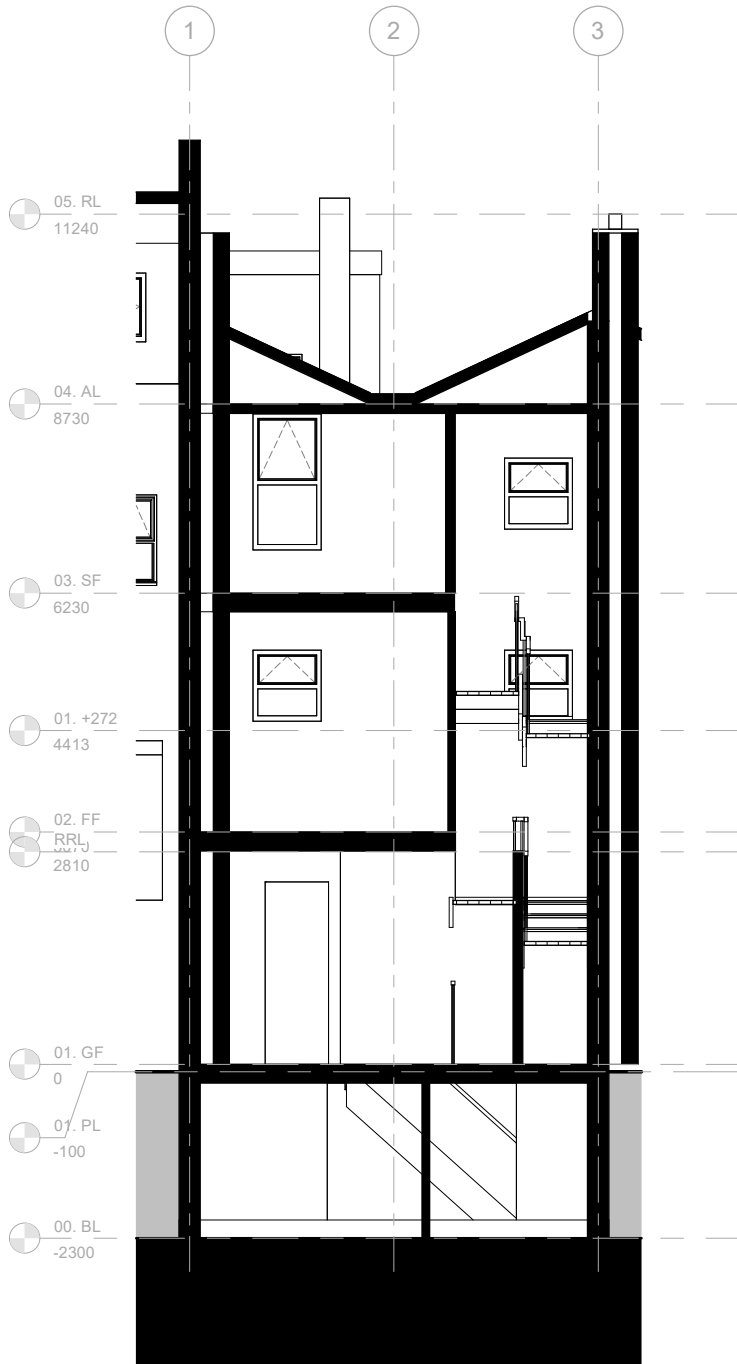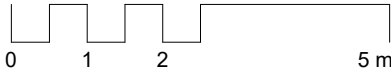

1 P - Cross Section
1 : 50


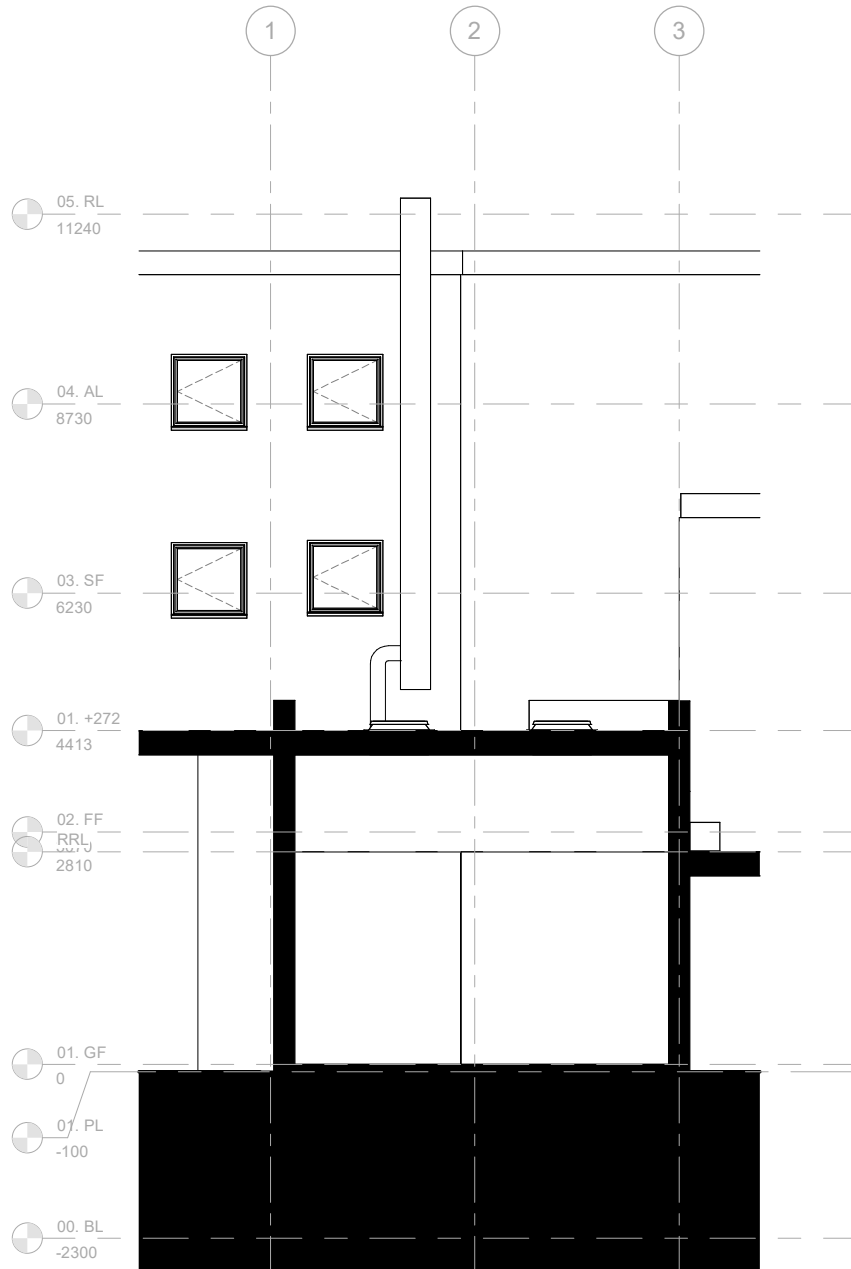


2 P - Cross Section 2
1 : 50

Project Status	
Planning	
	
CONTRACTORS MUST VERIFY ALL DIMENSIONS ON SITE BEFORE STARTING WORK. THIS DRAWING IS COPYRIGHT.	
Project	
104 Camden High St. NW1 0LU	
Client	
Owner	
Drawing Title	
Proposed Section	
Project Number	Date
240229	July 24
Drawn by	Checked by
Author	Checker
Scale	Revision
1 : 100 @ A3 1 : 50 @ A1	
Drawing No.	
AP104	

23/07/2024 13:42:39


No.	Description	Date

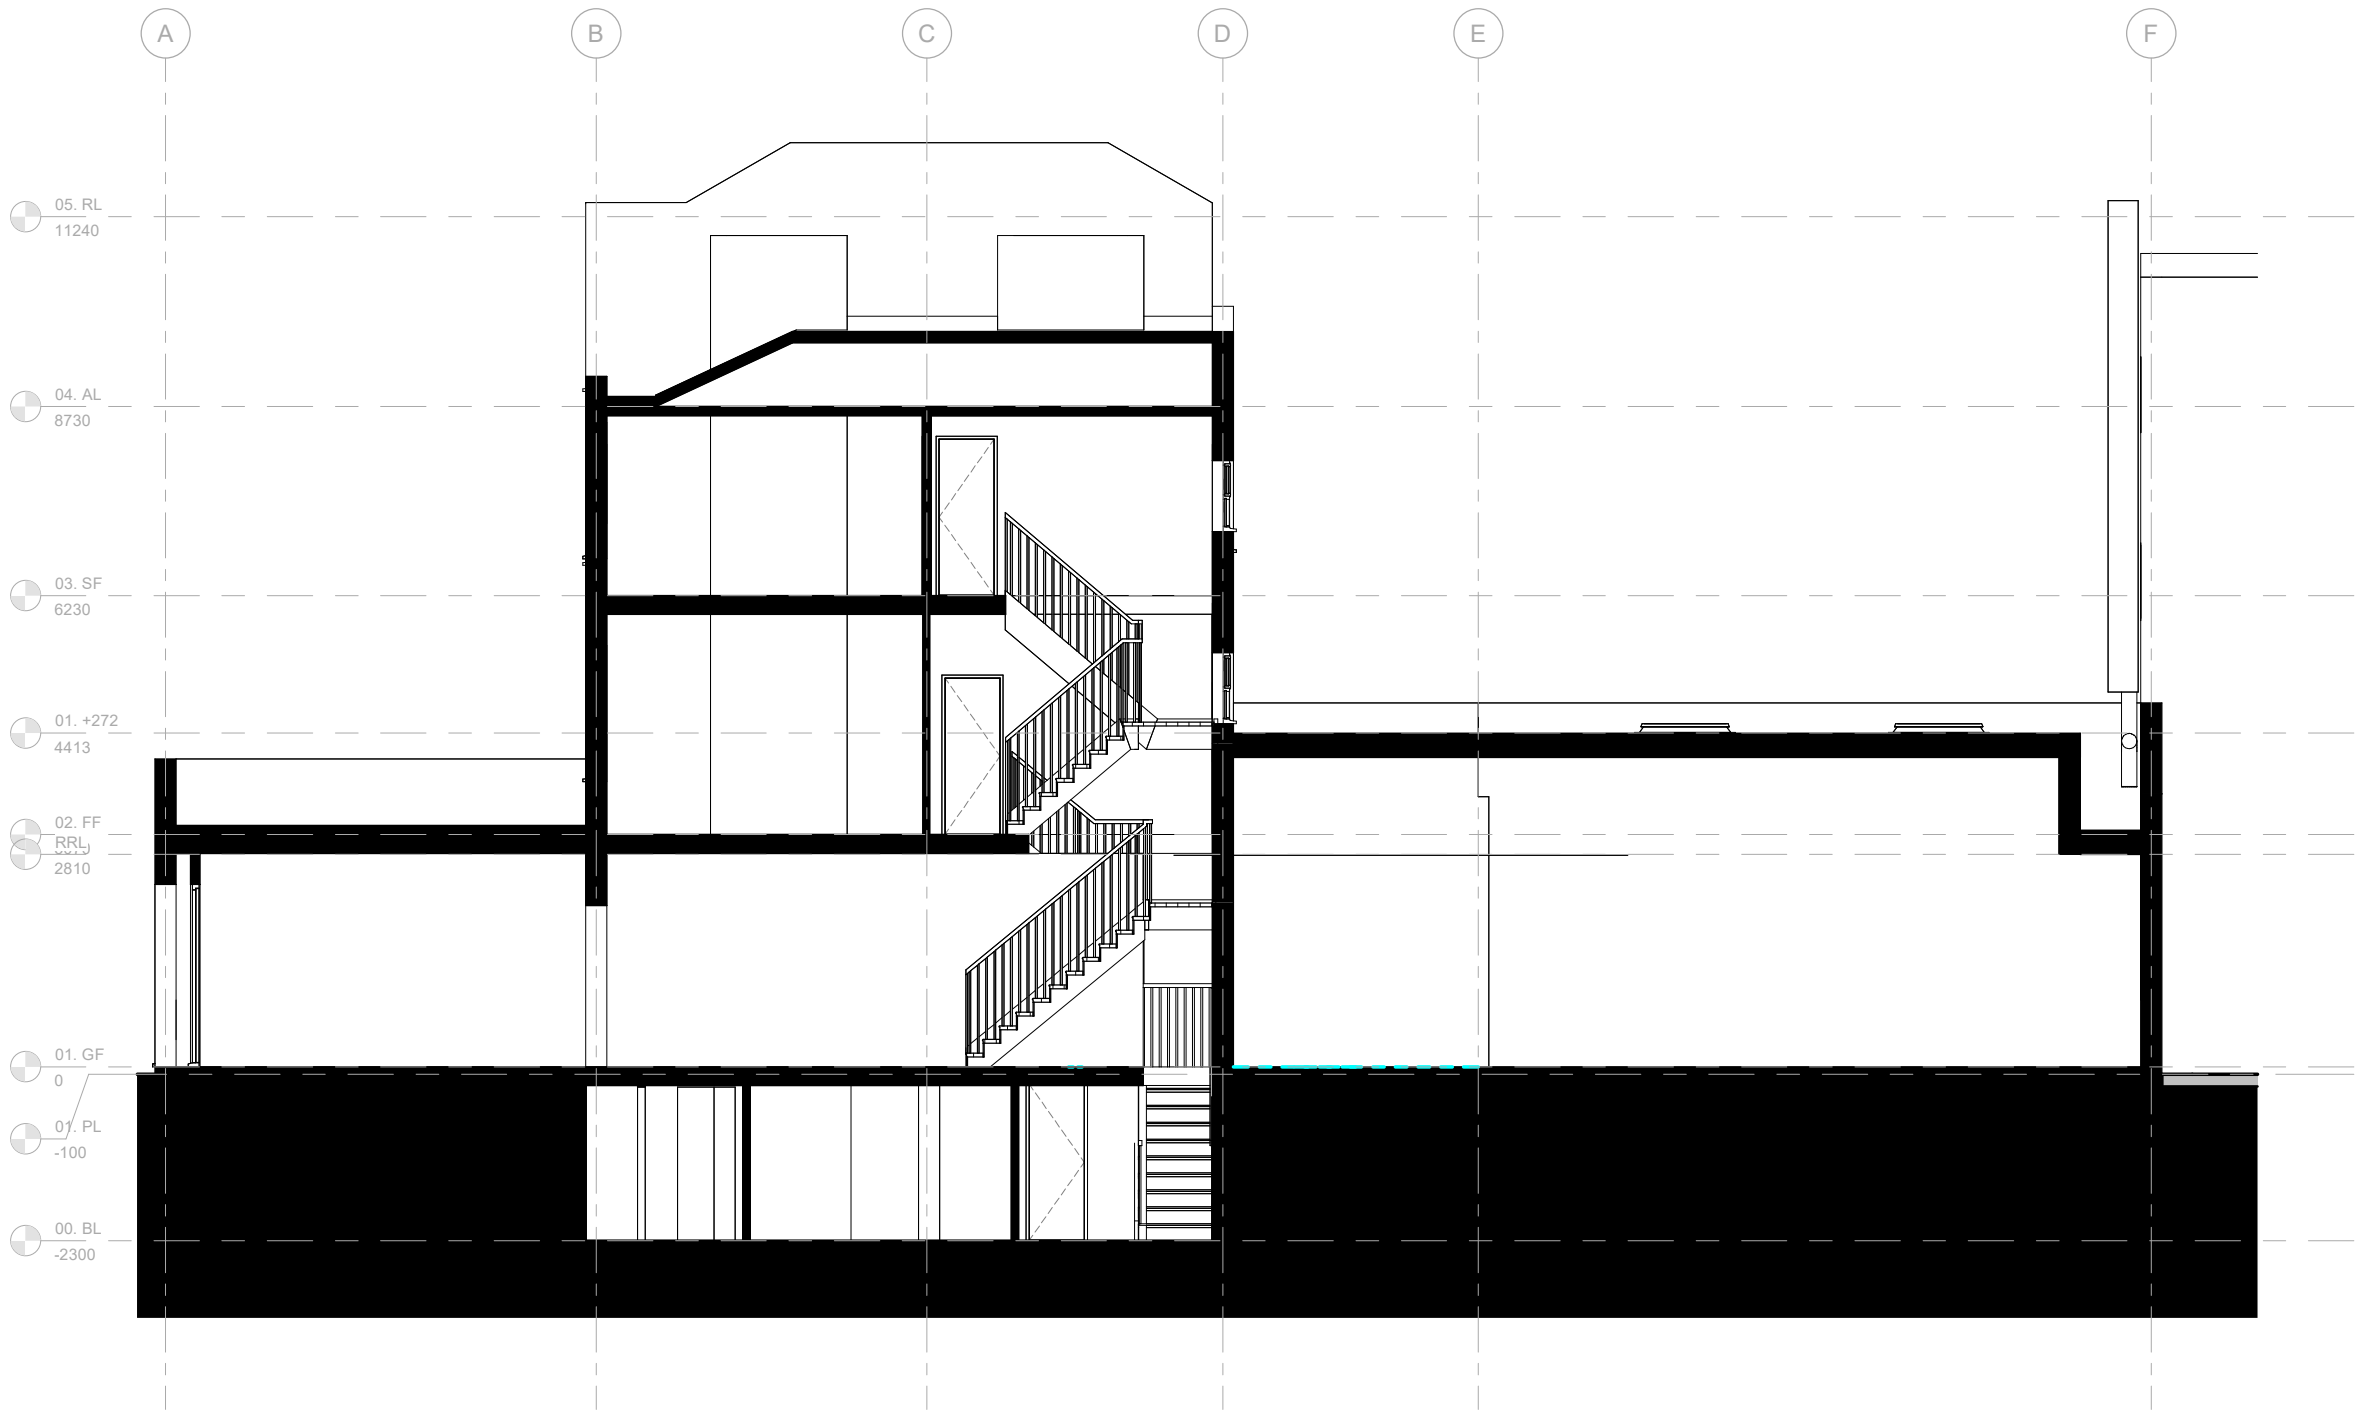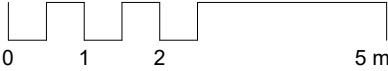


1 P - Longitudinal Section
1 : 50

Project Status	
Planning	
CONTRACTORS MUST VERIFY ALL DIMENSIONS ON SITE BEFORE STARTING WORK. THIS DRAWING IS COPYRIGHT.	
Project	
104 Camden High St. NW1 0LU	
Client	
Owner	
Drawing Title	
Proposed Section	
Project Number	Date
240229	July 24
Drawn by	Checked by
Author	Checker
Scale	Revision
1 : 100 @ A3 1 : 50 @ A1	
Drawing No.	
AP302	


No.	Description	Date

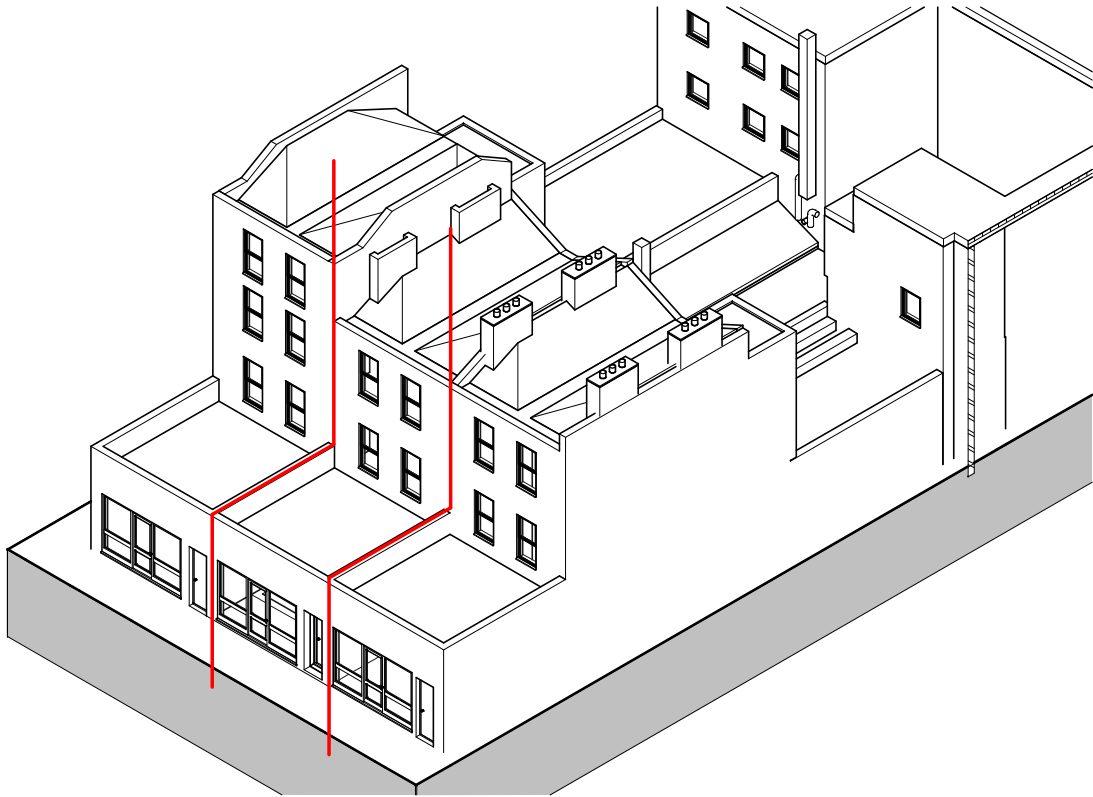


1 E - 3D View 1

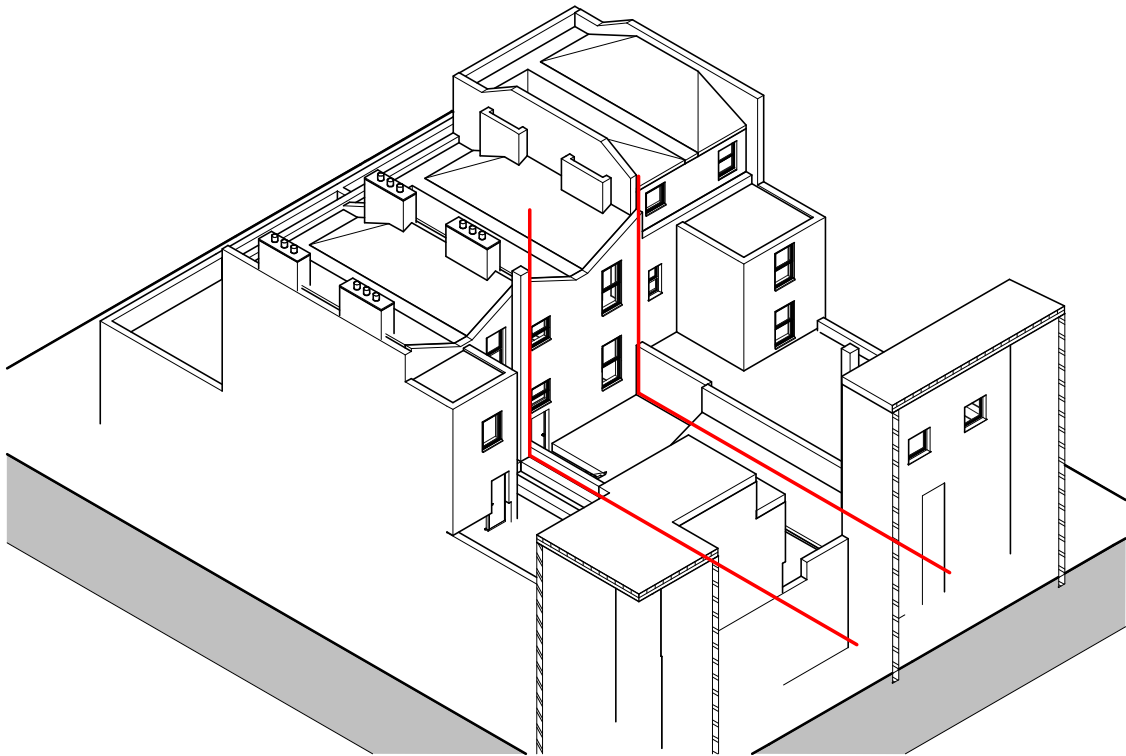

2 E - 3D View 2

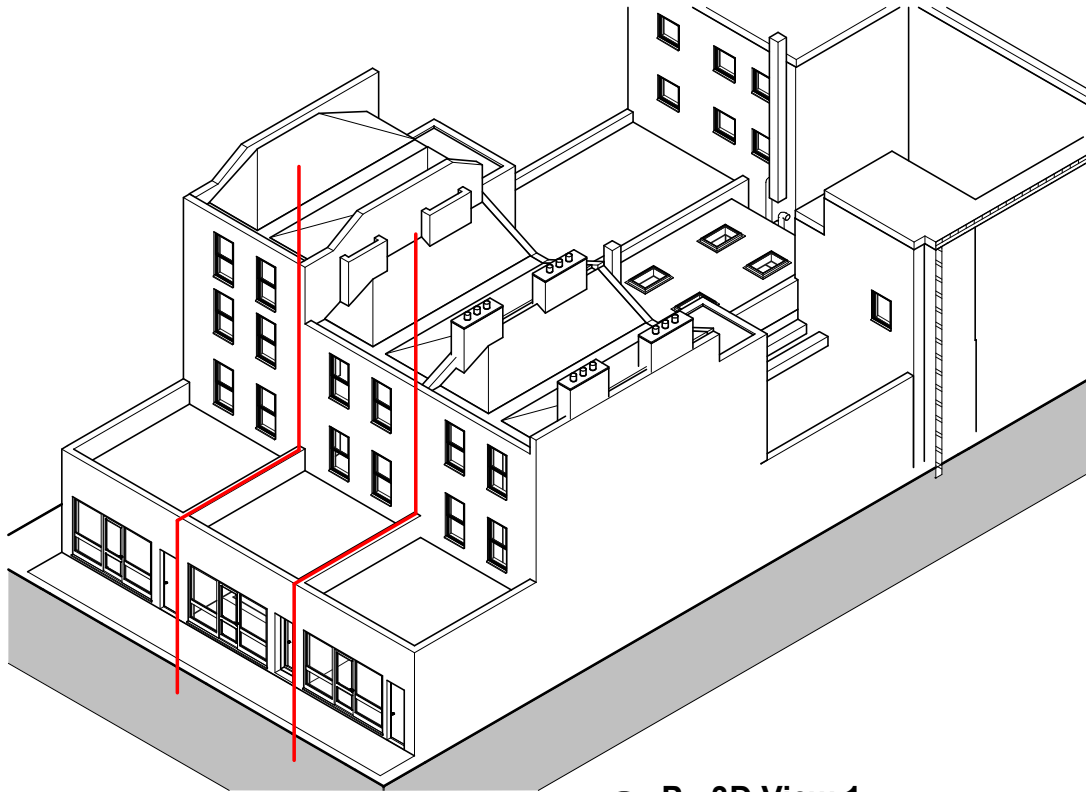

3 P - 3D View 1

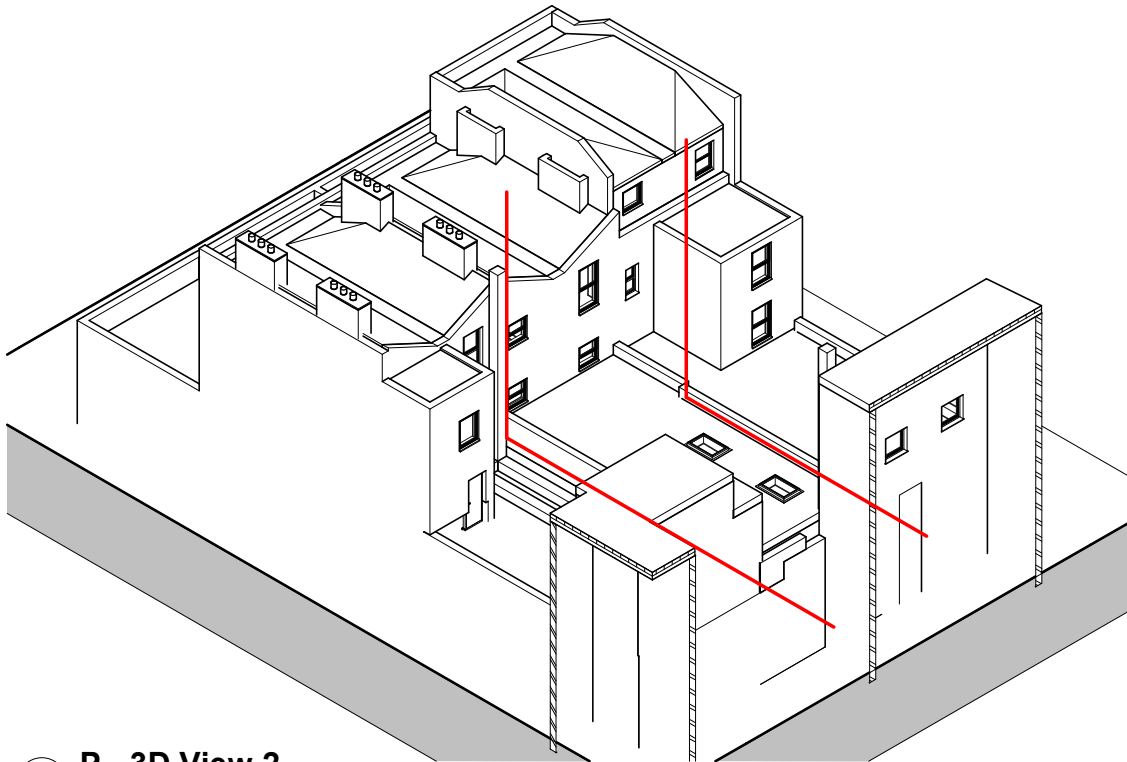

4 P - 3D View 2

Project Status	
Planning	
<div> <div> <div></div> <div> <div></div> <div></div> </div> </div> <div> <div></div> <div></div> </div> </div>	
CONTRACTORS MUST VERIFY ALL DIMENSIONS ON SITE BEFORE STARTING WORK. THIS DRAWING IS COPYRIGHT.	
Project	
104 Camden High St. NW1 0LU	
Client	
Owner	
Drawing Title	
3D Views	
Project Number	Date
240229	July 24
Drawn by	Checked by
Author	Checker
Scale	Revision
Drawing No.	
AP303	
23/07/2024 13:42:40	