



Ground Floor Plan

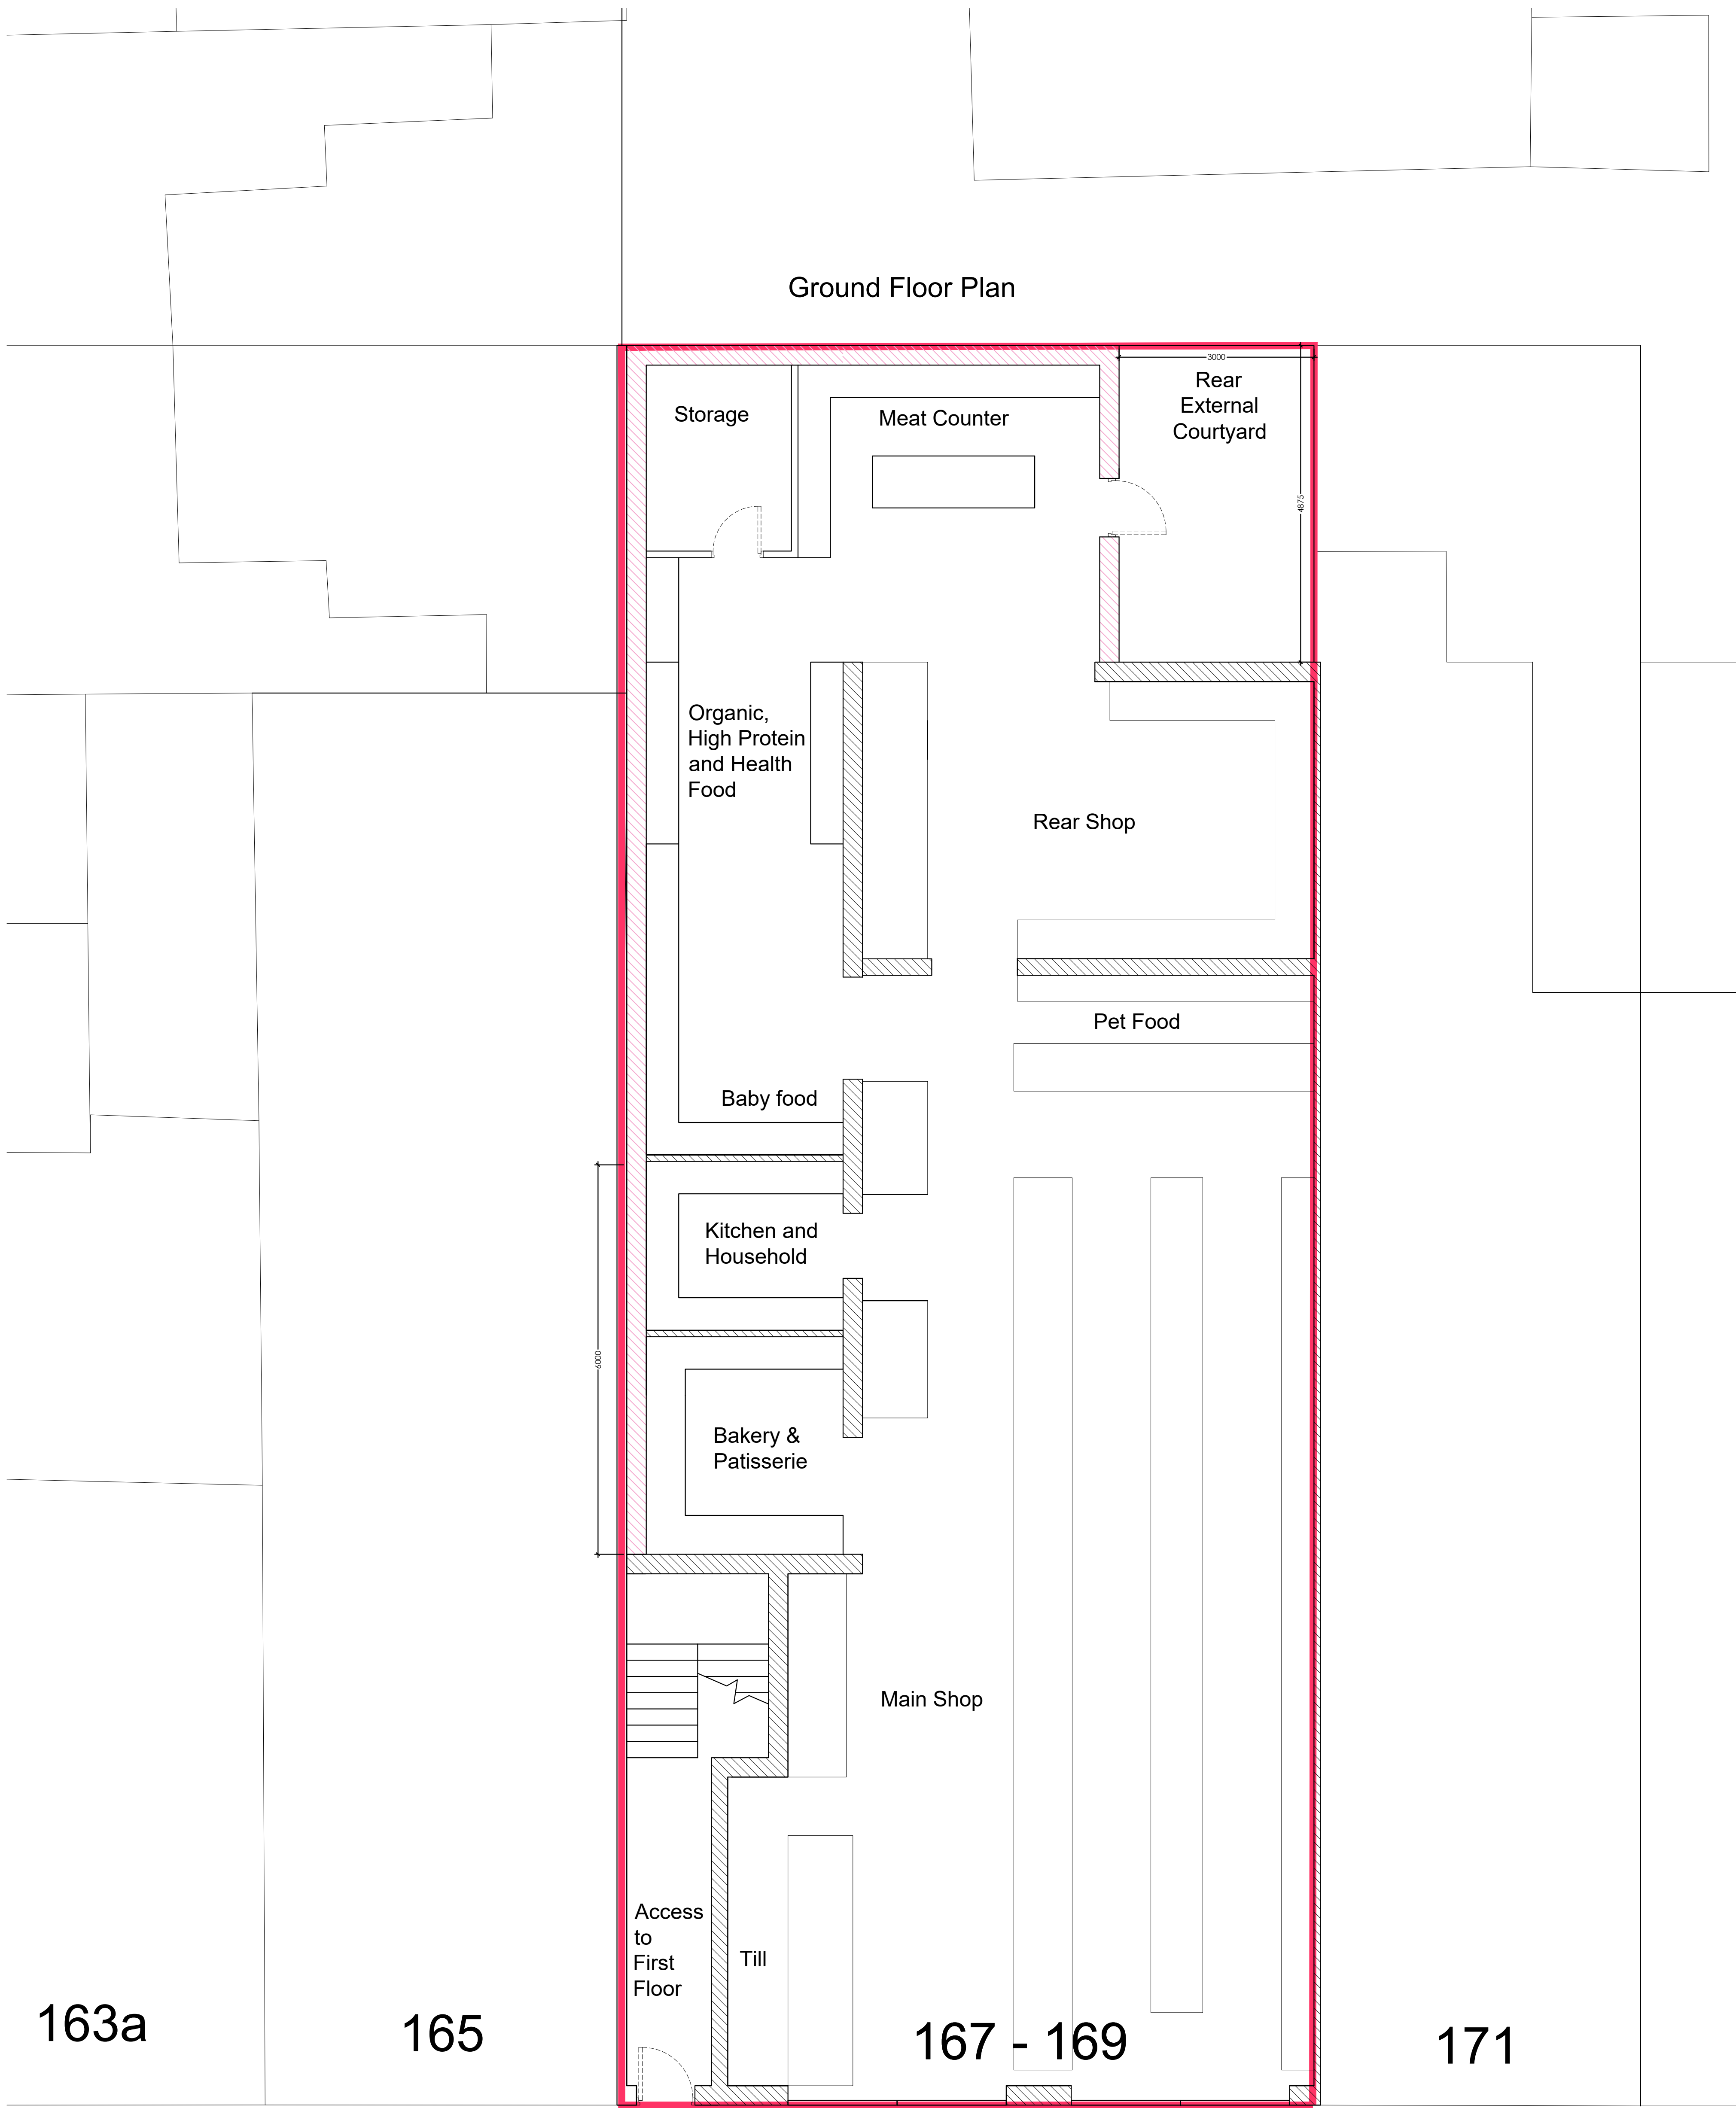

167-169 KENTISH TOWN ROAD,
CAMDEN, NW1 8PD

PLANNING
PROPOSED GROUND FLOOR PLAN

date JUL 2024	client MR UMIT GUVEN	
scale 1:50 @A1	drawing no. 24 / 167-169KTR / P100	revision -

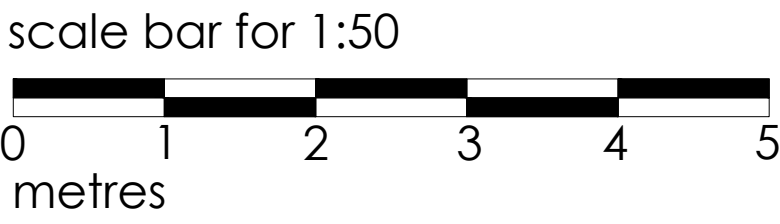



MIKE BECK DESIGN

t: 07961 031 843
w: www.mikebeckdesign.co.uk
e: info@mikebeckdesign.co.uk