
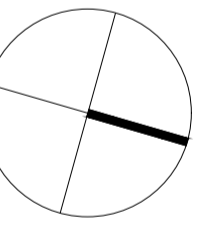
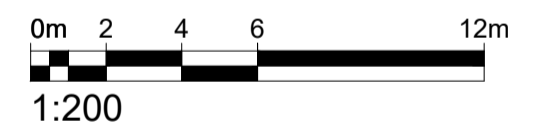



Key:
--- Application boundary

Note:
 1. Existing paving to Hand Court

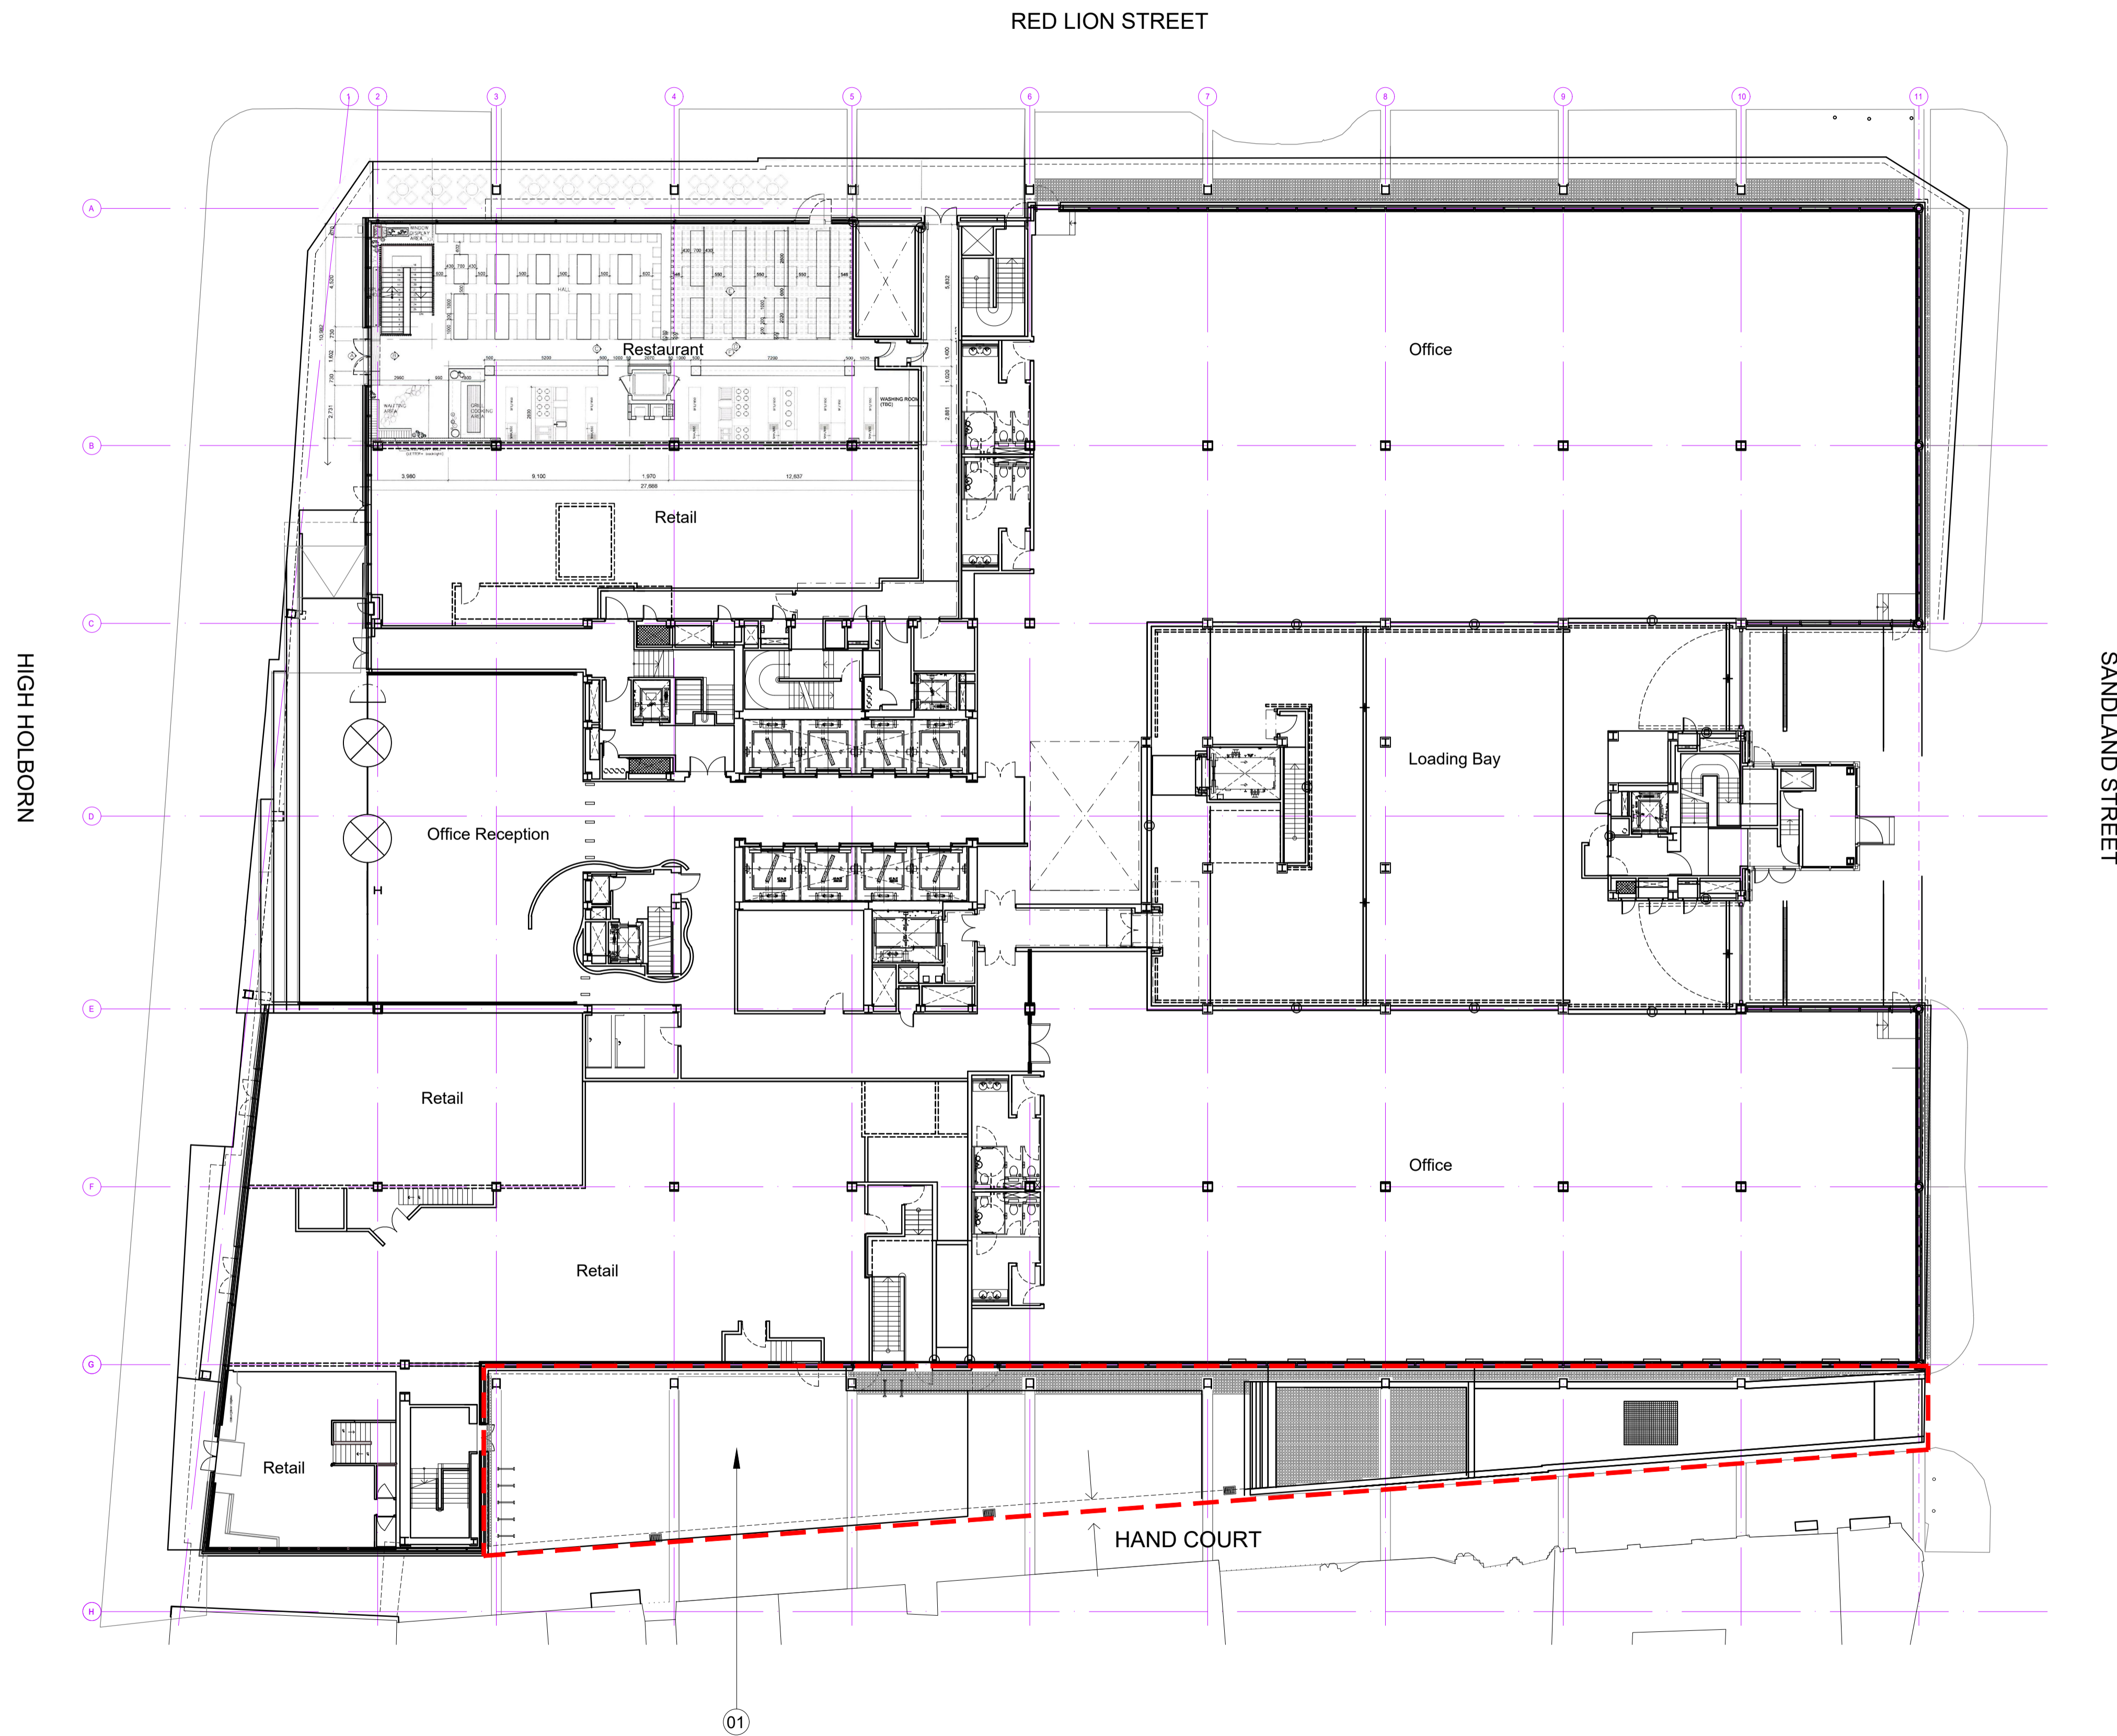

P1	Issued for Planning	TJ	23.07.24
----	---------------------	----	----------

Rev.	Description	By	Date
------	-------------	----	------

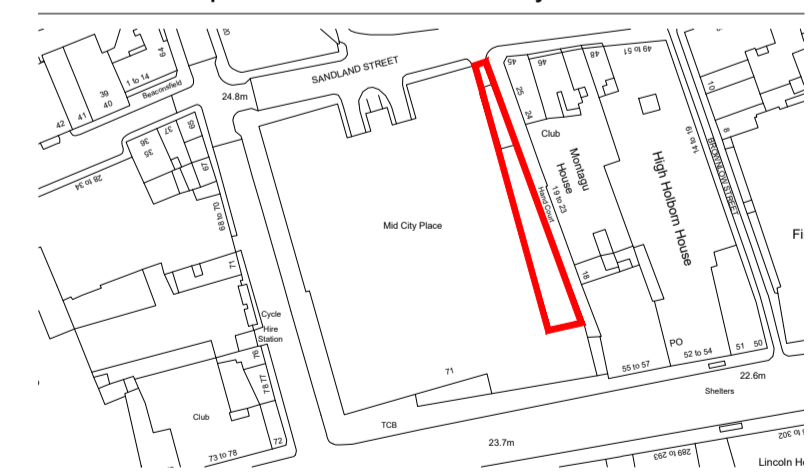

Client
 Oxford Properties

Project
 Mid City Place - Kerb Market

Title
 Existing Ground Floor Plan

Status	Purpose of issue	RIBA stage
S2	Suitable for Planning	2

Project No.	Drawn	Checked	Scale	Rev.
2410	FB	TJ	1:200 @ A1 1:400 @ A3	P1

Drawing No.
2410-BG-01-00-DR-A-10.202

Do not scale from this drawing. The Contractor is to take and check all dimensions on site before work commences. Discrepancies must be reported to the Architect. Subcontractors must verify all dimensions on site before making a shop drawing or commencing manufacturing. This drawing is copyright. ©

© Copyright Barr Gazetas Ltd.
 A 116 Heddon Street, London, W1B 4BG
 T 0207 638 5581
 W www.barrgazetas.com

01 Existing Ground Floor Plan
 1:200@A1, 1:400@A3