



BASEMENT FLOOR

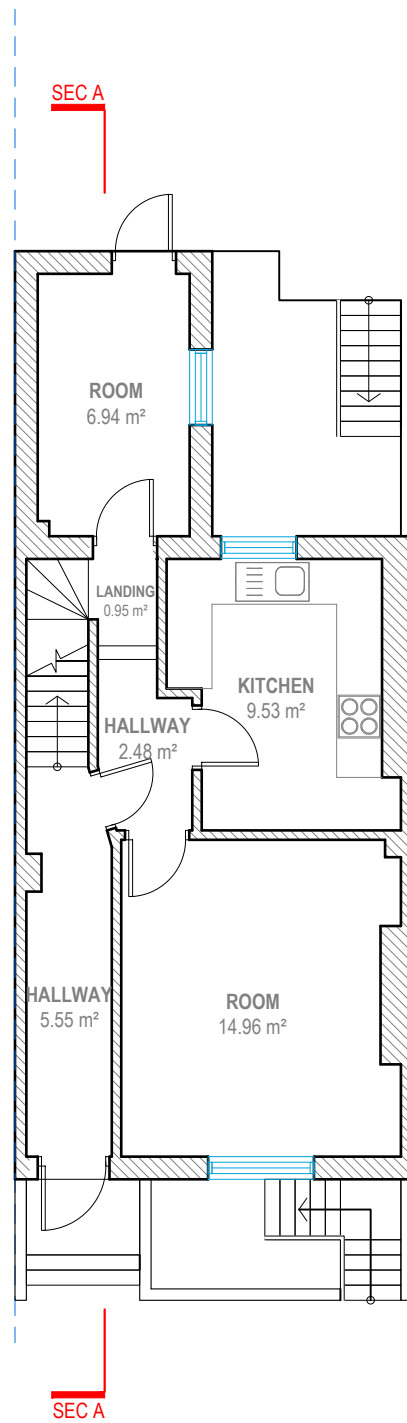

GROUND FLOOR

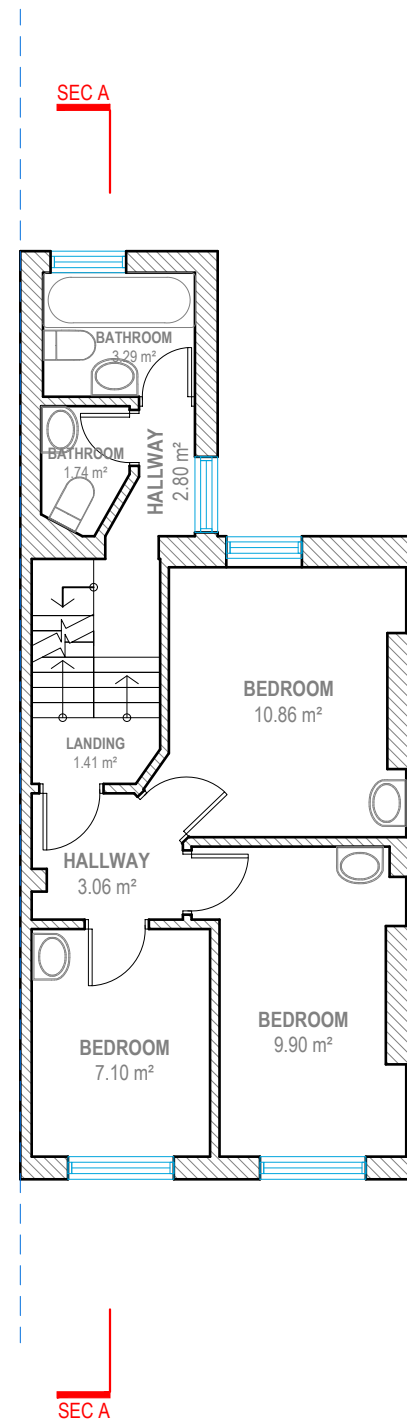


FIRST FLOOR



Address - Unit 4, Grosvenor Way, London E5 9ND
 Phone - 020 3781 8008
 E-mail - office@redwoodsprojects.co.uk
 Web - www.redwoodsprojects.co.uk
 Any errors on Dimensions to be reported to the Architect prior to commencement of Works.
 Dimensions and areas are based on survey information.
 This drawing is copyright © Redwoods Projects.
 All dimensions to be checked on site Prior work.

REFERENCE: 58 DELANCEY STREET, LONDON, GREATER LONDON NW1 7RY, UK	
TITLE: EXISTING DRAWINGS FLOOR PLANS	
PROJECT No 2290	DATE: 16-05-2024
SHEET No E 01	

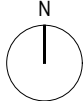


0 1 2 5m scale 1:100 @A3


NOTES:

DRAWN BY NAAB


EDITED BY

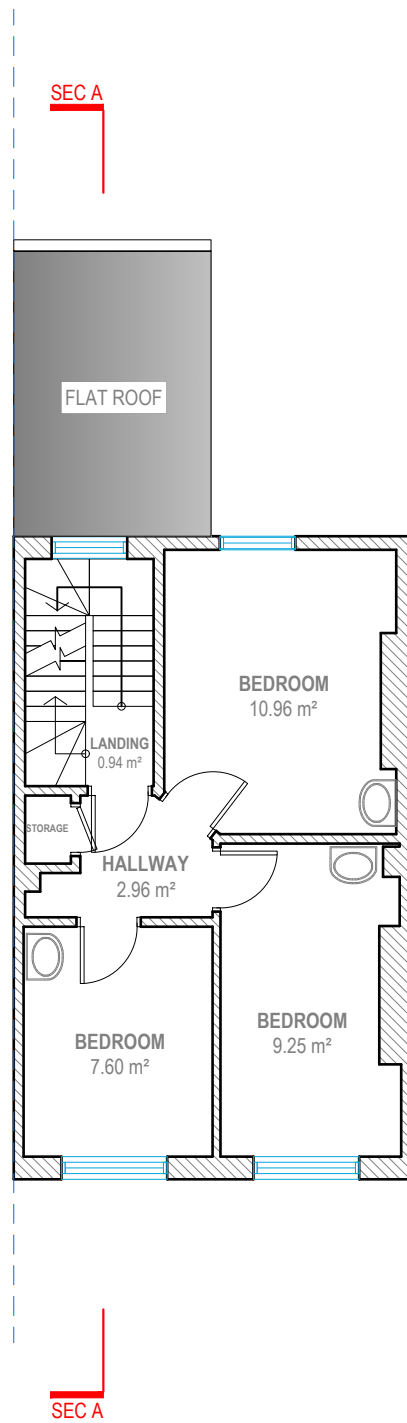

SECOND FLOOR

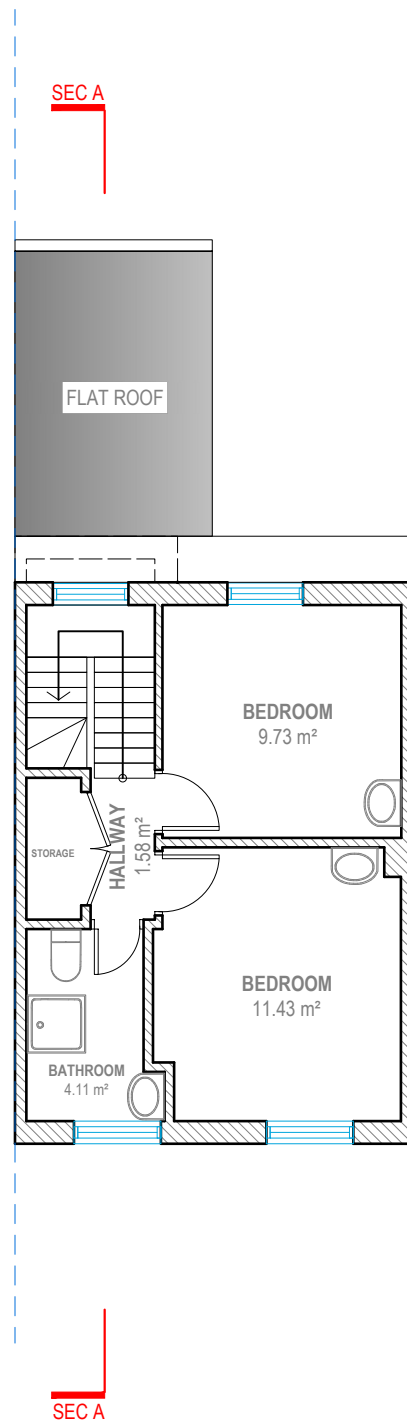

THIRD FLOOR

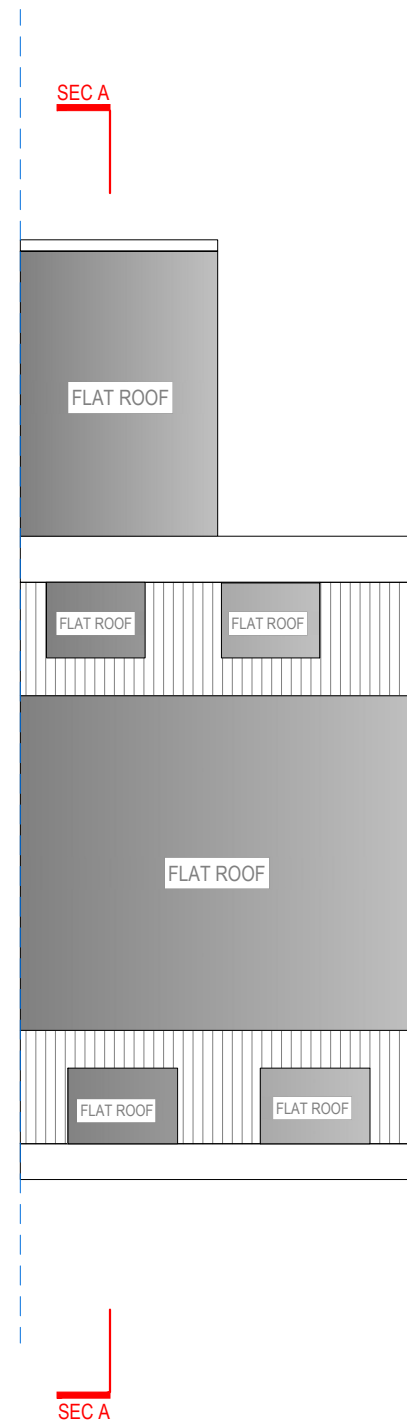


ROOF PLAN




Address - Unit 4, Grosvenor Way, London E5 9ND
 Phone - 020 3781 8008
 E-mail - office@redwoodsprojects.co.uk
 Web - www.redwoodsprojects.co.uk
 Any errors on Dimensions to be reported to the Architect prior to commencement of Works.
 Dimensions and areas are based on survey information.
 This drawing is copyright © Redwoods Projects.
 All dimensions to be checked on site Prior work.

REFERENCE: 58 DELANCEY STREET, LONDON, GREATER LONDON NW1 7RY, UK	
TITLE: EXISTING DRAWINGS FLOOR PLANS	
PROJECT No 2290	DATE: 16-05-2024
SHEET No E 02	

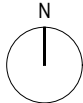


0 1 2 5m scale 1:100 @A3


NOTES:	
DRAWN BY NAAB	EDITED BY

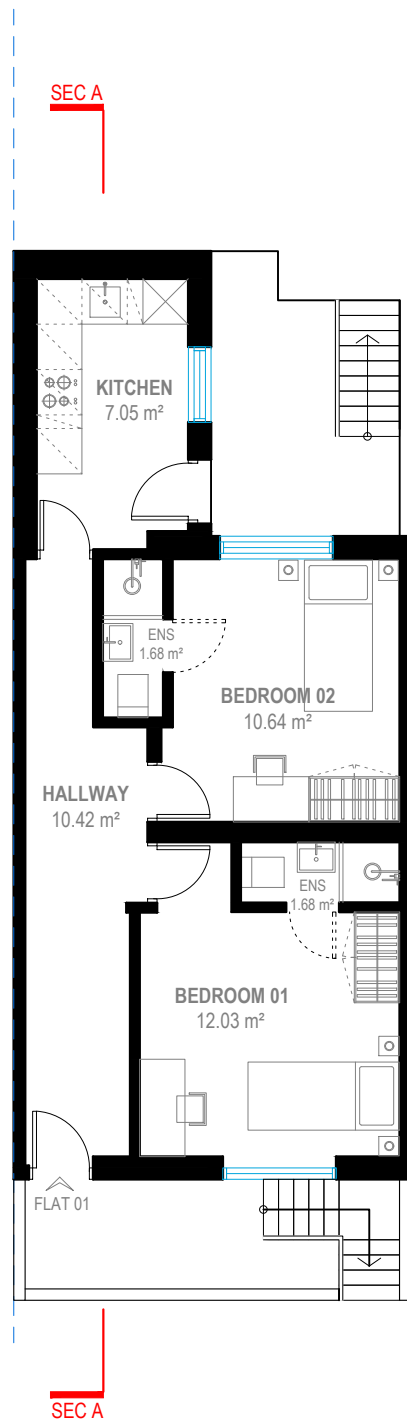

BASEMENT FLOOR

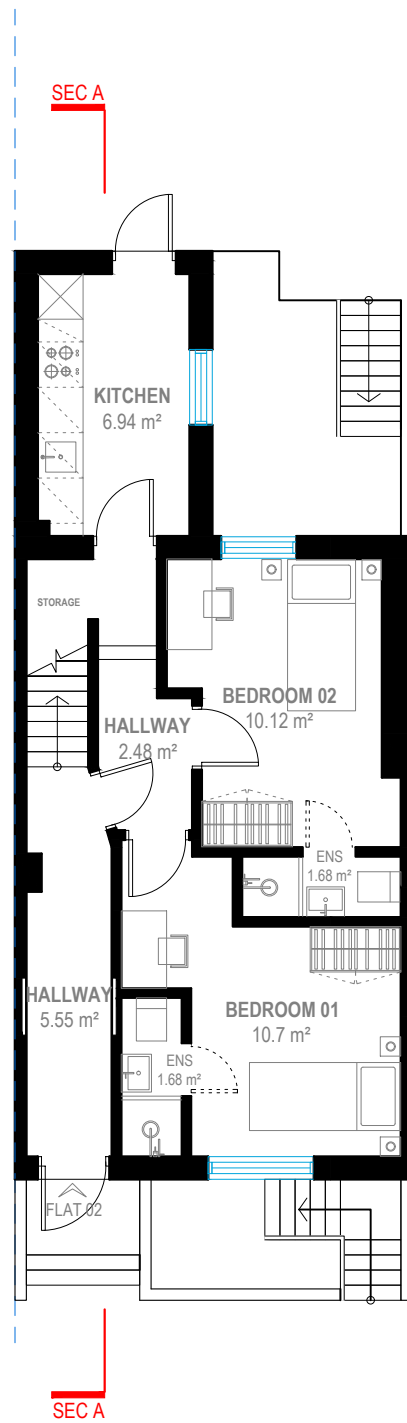

GROUND FLOOR

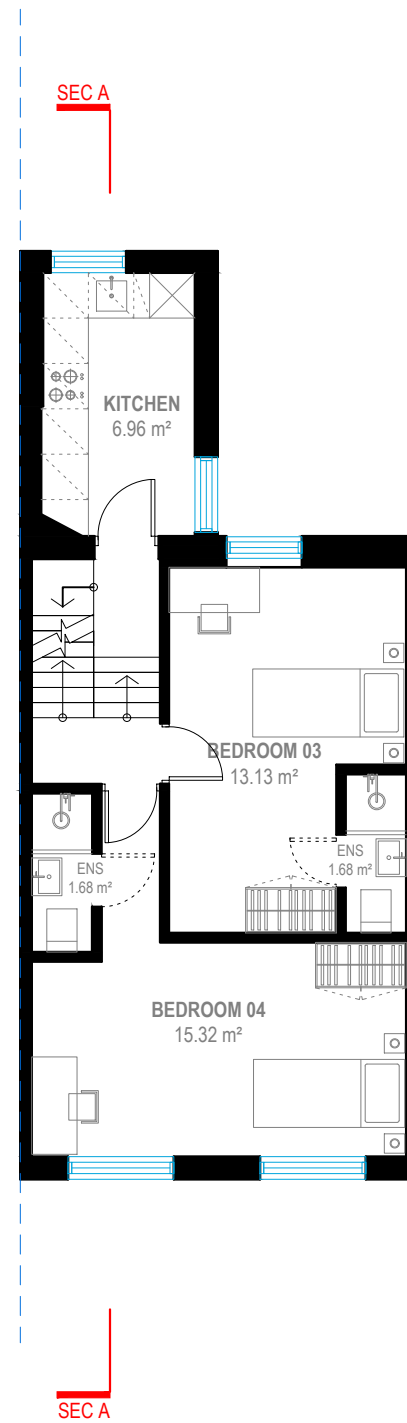


FIRST FLOOR




Address - Unit 4, Grosvenor Way, London E5 9ND
 Phone - 020 3781 8008
 E-mail - office@redwoodsprojects.co.uk
 Web - www.redwoodsprojects.co.uk
 Any errors on Dimensions to be reported to the Architect prior to commencement of Works.
 Dimensions and areas are based on survey information.
 This drawing is copyright © Redwoods Projects.
 All dimensions to be checked on site Prior work.


REFERENCE: 58 DELANCEY STREET, LONDON, GREATER LONDON NW1 7RY, UK	
TITLE: PROPOSED DRAWINGS FLOOR PLANS	
PROJECT No 2290	DATE: 28-05-2024
SHEET No P 01	

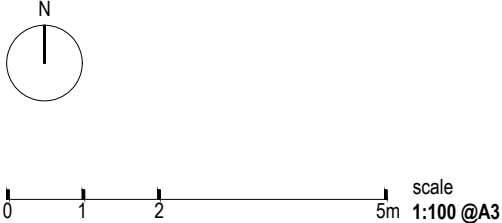


NOTES:	
DRAWN BY NAAB	EDITED BY MA

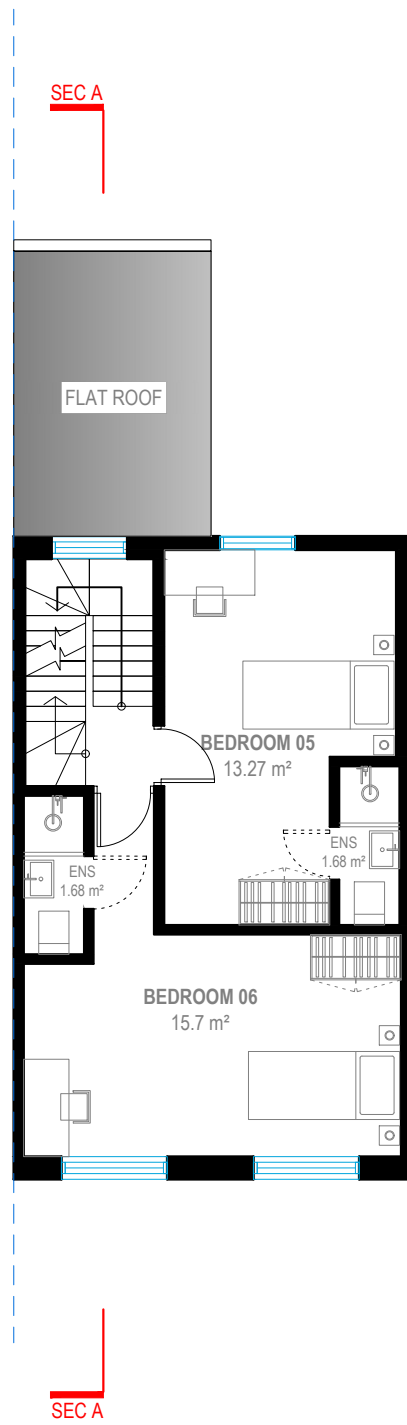

SECOND FLOOR

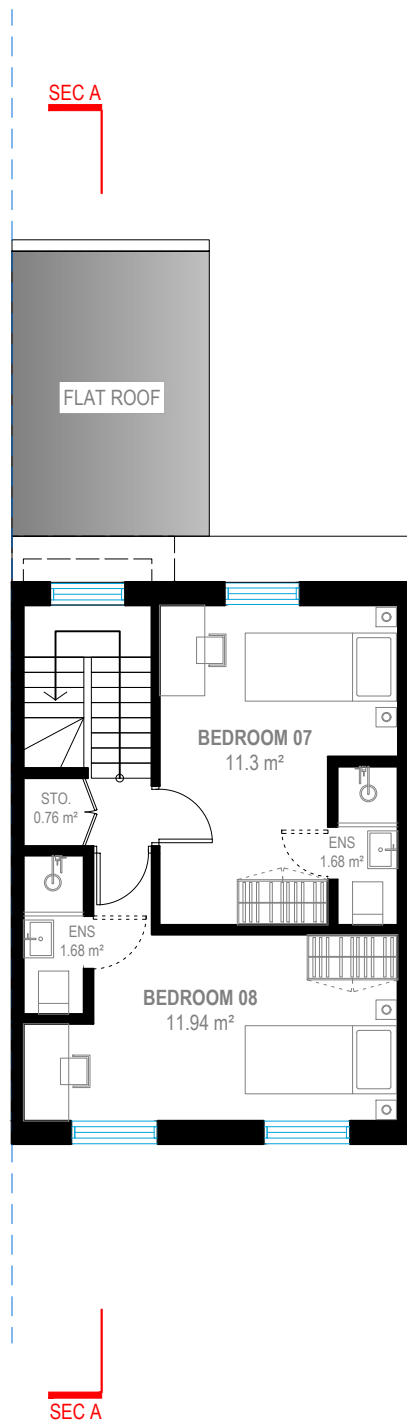

THIRD FLOOR

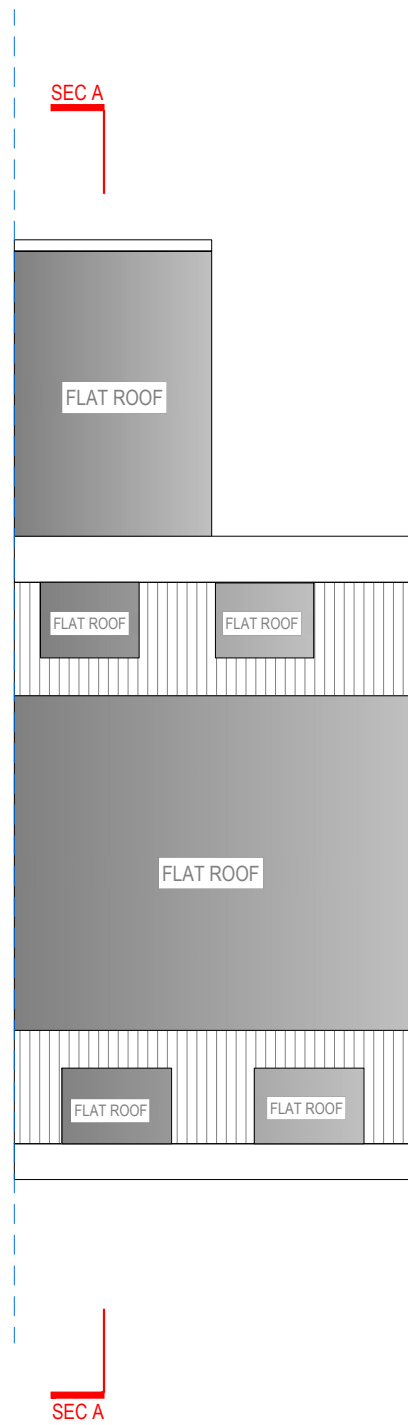


ROOF PLAN




Address - Unit 4, Grosvenor Way, London E5 9ND
Phone - 020 3781 8008
E-mail - office@redwoodsprojects.co.uk
Web - www.redwoodsprojects.co.uk
Any errors on Dimensions to be reported to the Architect prior to commencement of Works.
Dimensions and areas are based on survey information.
This drawing is copyright © Redwoods Projects.
All dimensions to be checked on site Prior work.


REFERENCE: 58 DELANCEY STREET, LONDON, GREATER LONDON NW1 7RY, UK	
TITLE: PROPOSED DRAWINGS FLOOR PLANS	
PROJECT No 2290	DATE: 28-05-2024
SHEET No P 02	

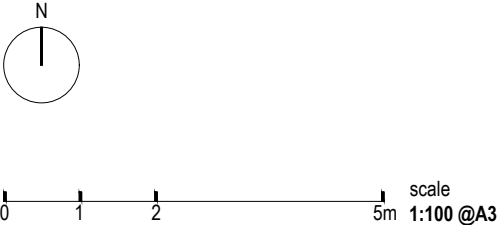


NOTES:	
DRAWN BY NAAB	EDITED BY MA

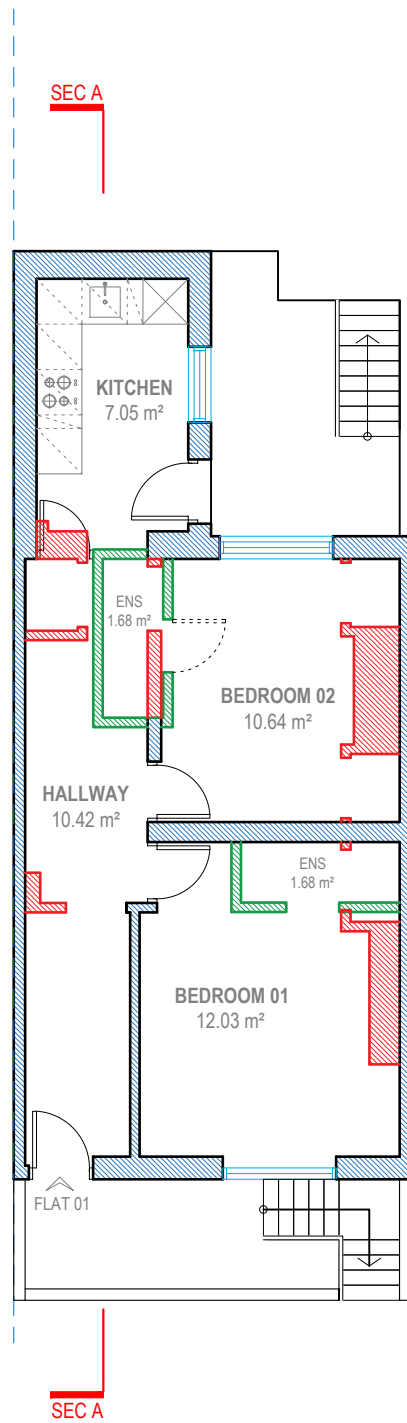

BASEMENT FLOOR

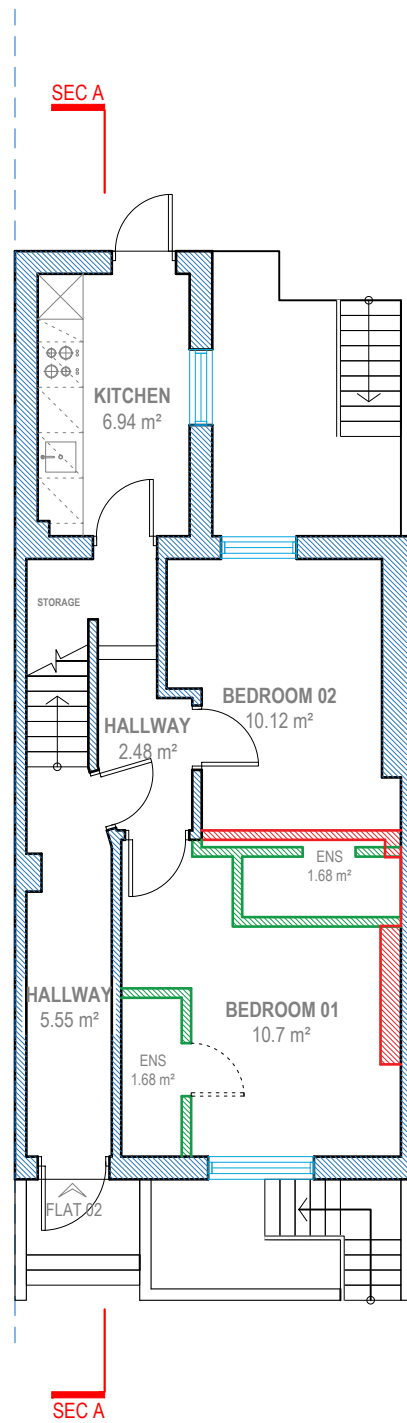

GROUND FLOOR

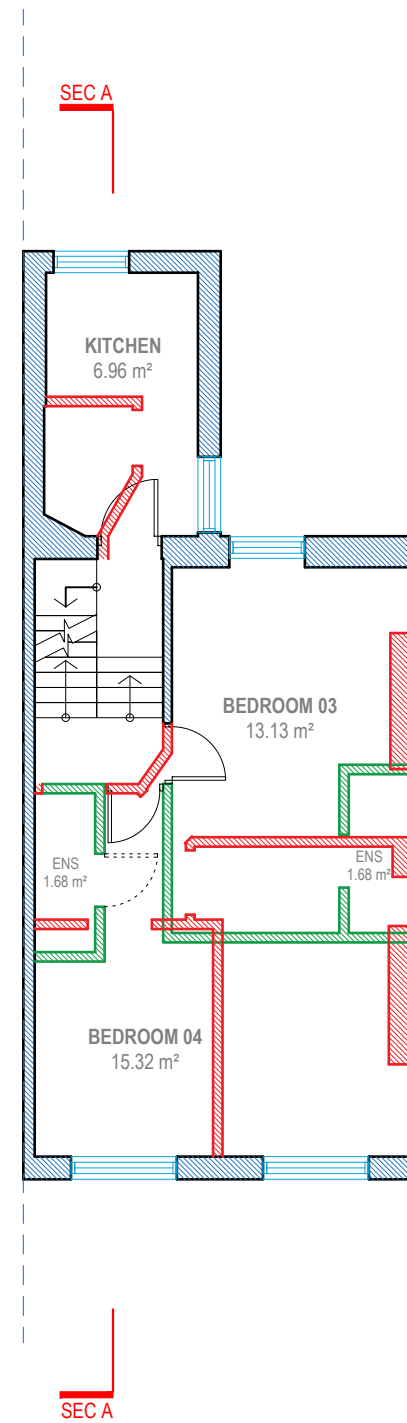

FIRST FLOOR

WALLS AS EXISTING
 WALLS TO DEMOLISH
 WALLS PROPOSED




Address - Unit 4, Grosvenor Way, London E5 9ND
 Phone - 020 3781 8008
 E-mail - office@redwoodsprojects.co.uk
 Web - www.redwoodsprojects.co.uk
 Any errors on Dimensions to be reported to the Architect prior to commencement of Works.
 Dimensions and areas are based on survey information.
 This drawing is copyright © Redwoods Projects.
 All dimensions to be checked on site Prior work.

REFERENCE: 58 DELANCEY STREET, LONDON, GREATER LONDON NW1 7RY, UK

TITLE: DEMOLITION DRAWINGS
FLOOR PLANS

PROJECT No 2290 DATE: 29-05-2024

SHEET No **D 01**

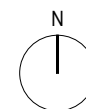


0 1 2 5m scale 1:100 @A3


NOTES:

DRAWN BY NAAB


EDITED BY MA

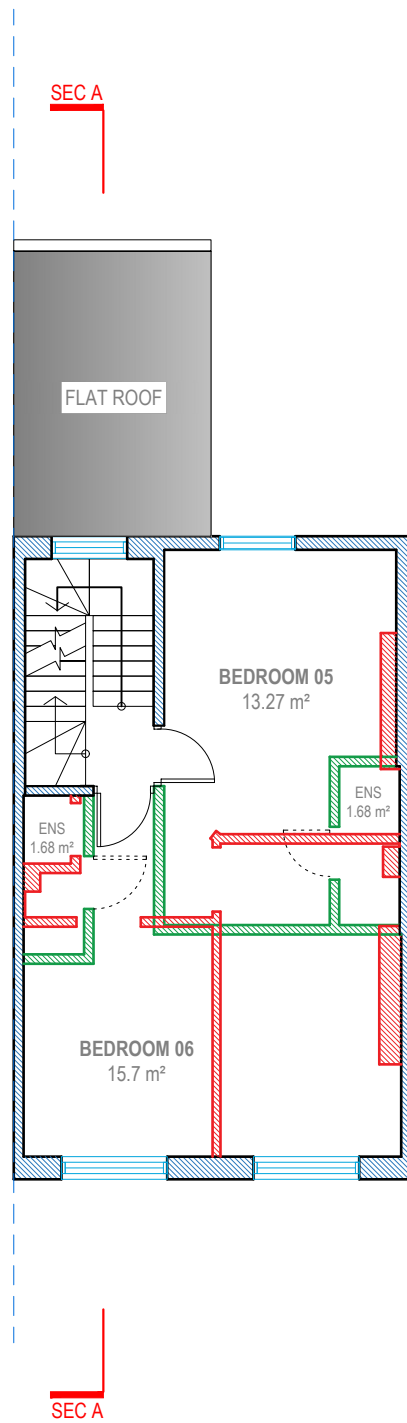

SECOND FLOOR

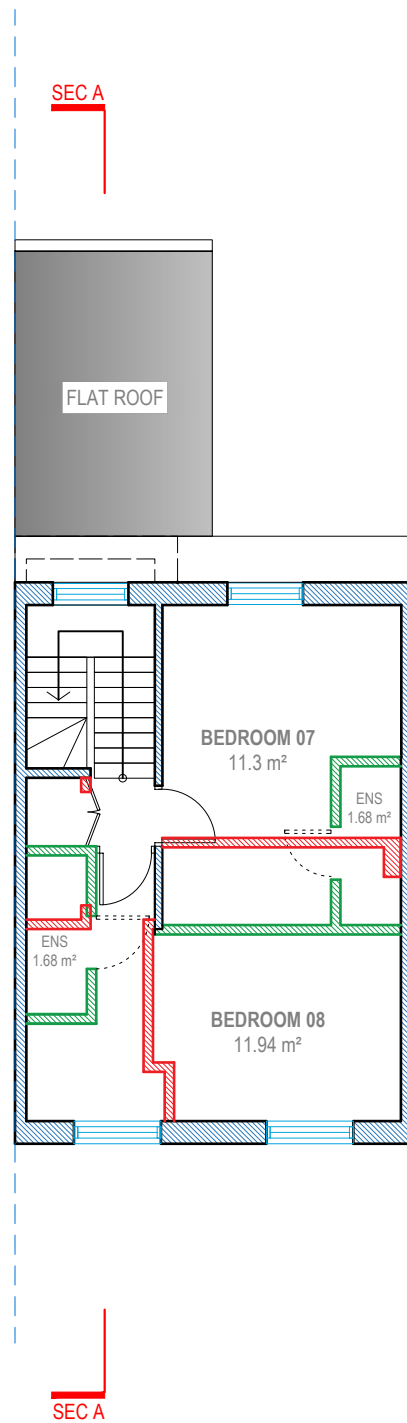

THIRD FLOOR

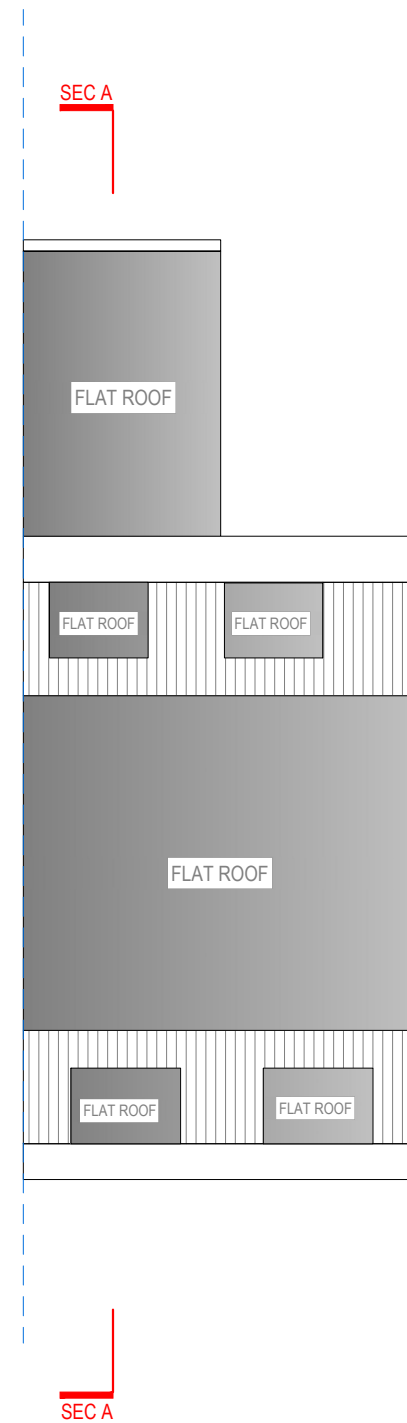

ROOF PLAN

WALLS AS EXISTING WALLS TO DEMOLISH WALLS PROPOSED



Address - Unit 4, Grosvenor Way, London E5 9ND
Phone - 020 3781 8008
E-mail - office@redwoodsprojects.co.uk
Web - www.redwoodsprojects.co.uk


Any errors on Dimensions to be reported to the Architect prior to commencement of Works.
Dimensions and areas are based on survey information.
This drawing is copyright © Redwoods Projects.
All dimensions to be checked on site Prior work.

REFERENCE: 58 DELANCEY STREET, LONDON, GREATER LONDON NW1 7RY, UK

TITLE: DEMOLITION DRAWINGS
FLOOR PLANS

PROJECT No 2290 DATE: 29-05-2024

SHEET No
D 02

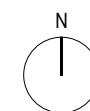

0 1 2 5m scale 1:100 @A3

NOTES:

DRAWN BY
NAAB

EDITED BY
MA