




SOUTH ELEVATION

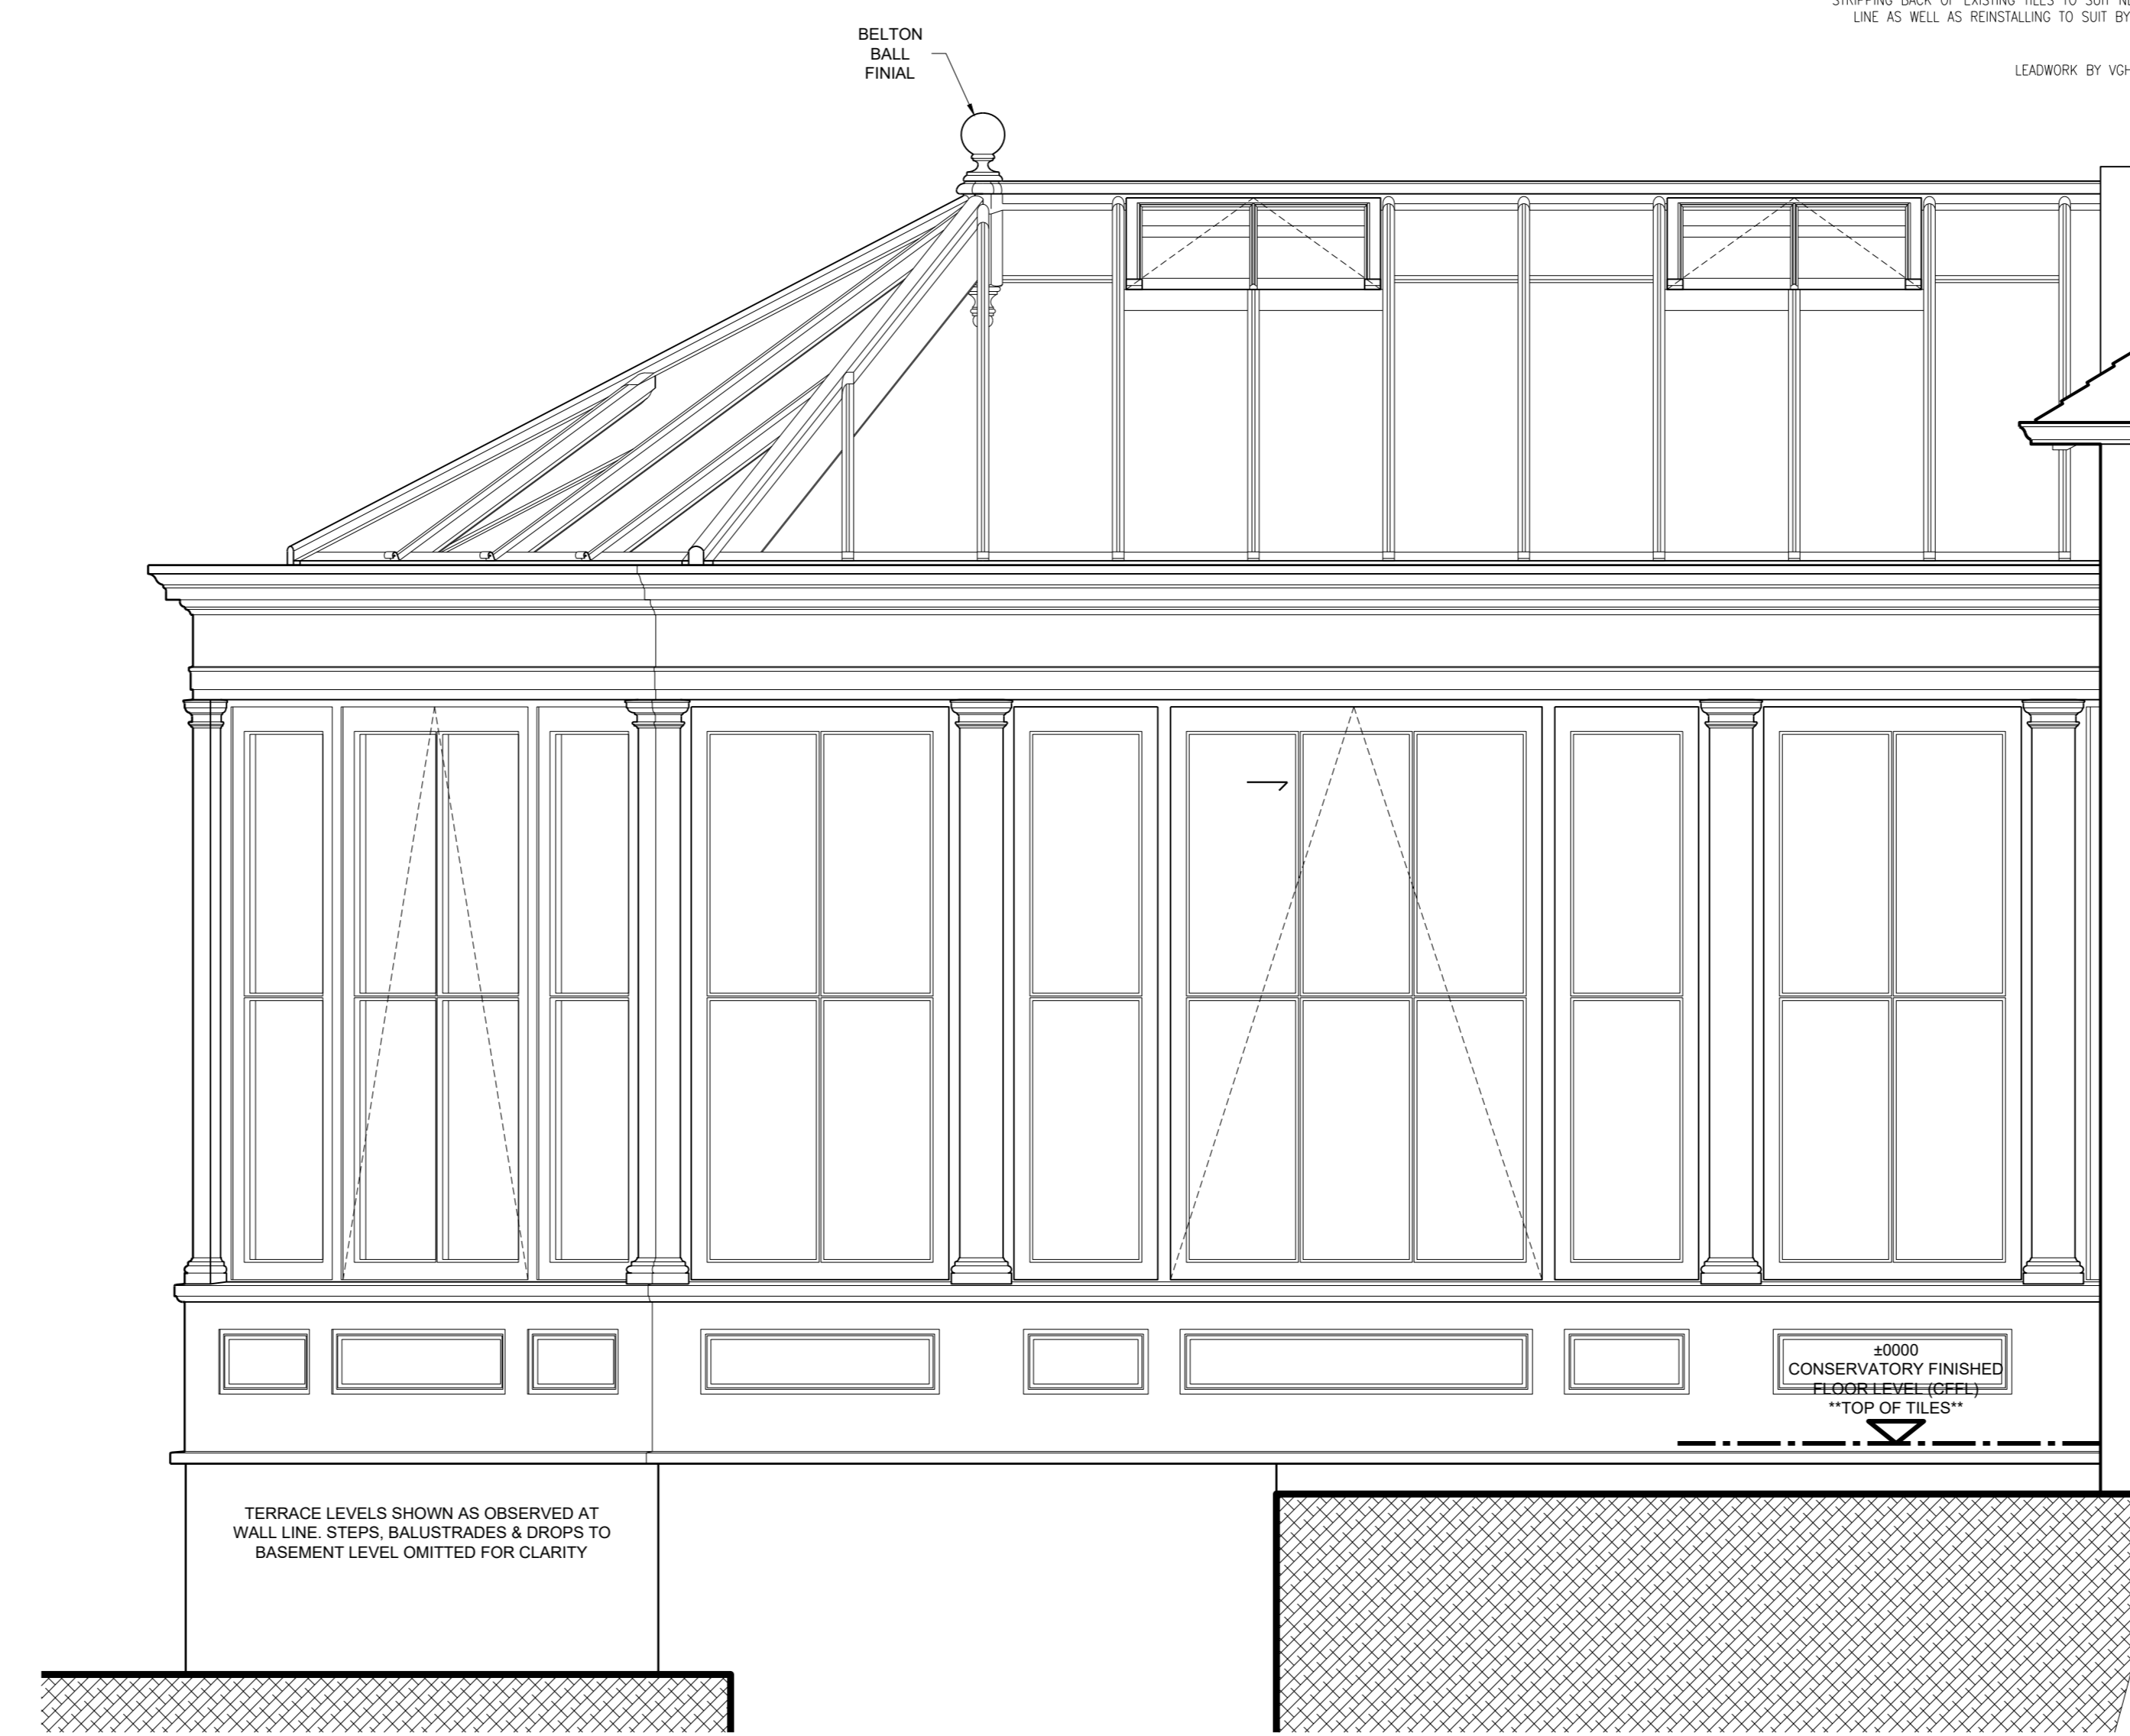

EAST ELEVATION

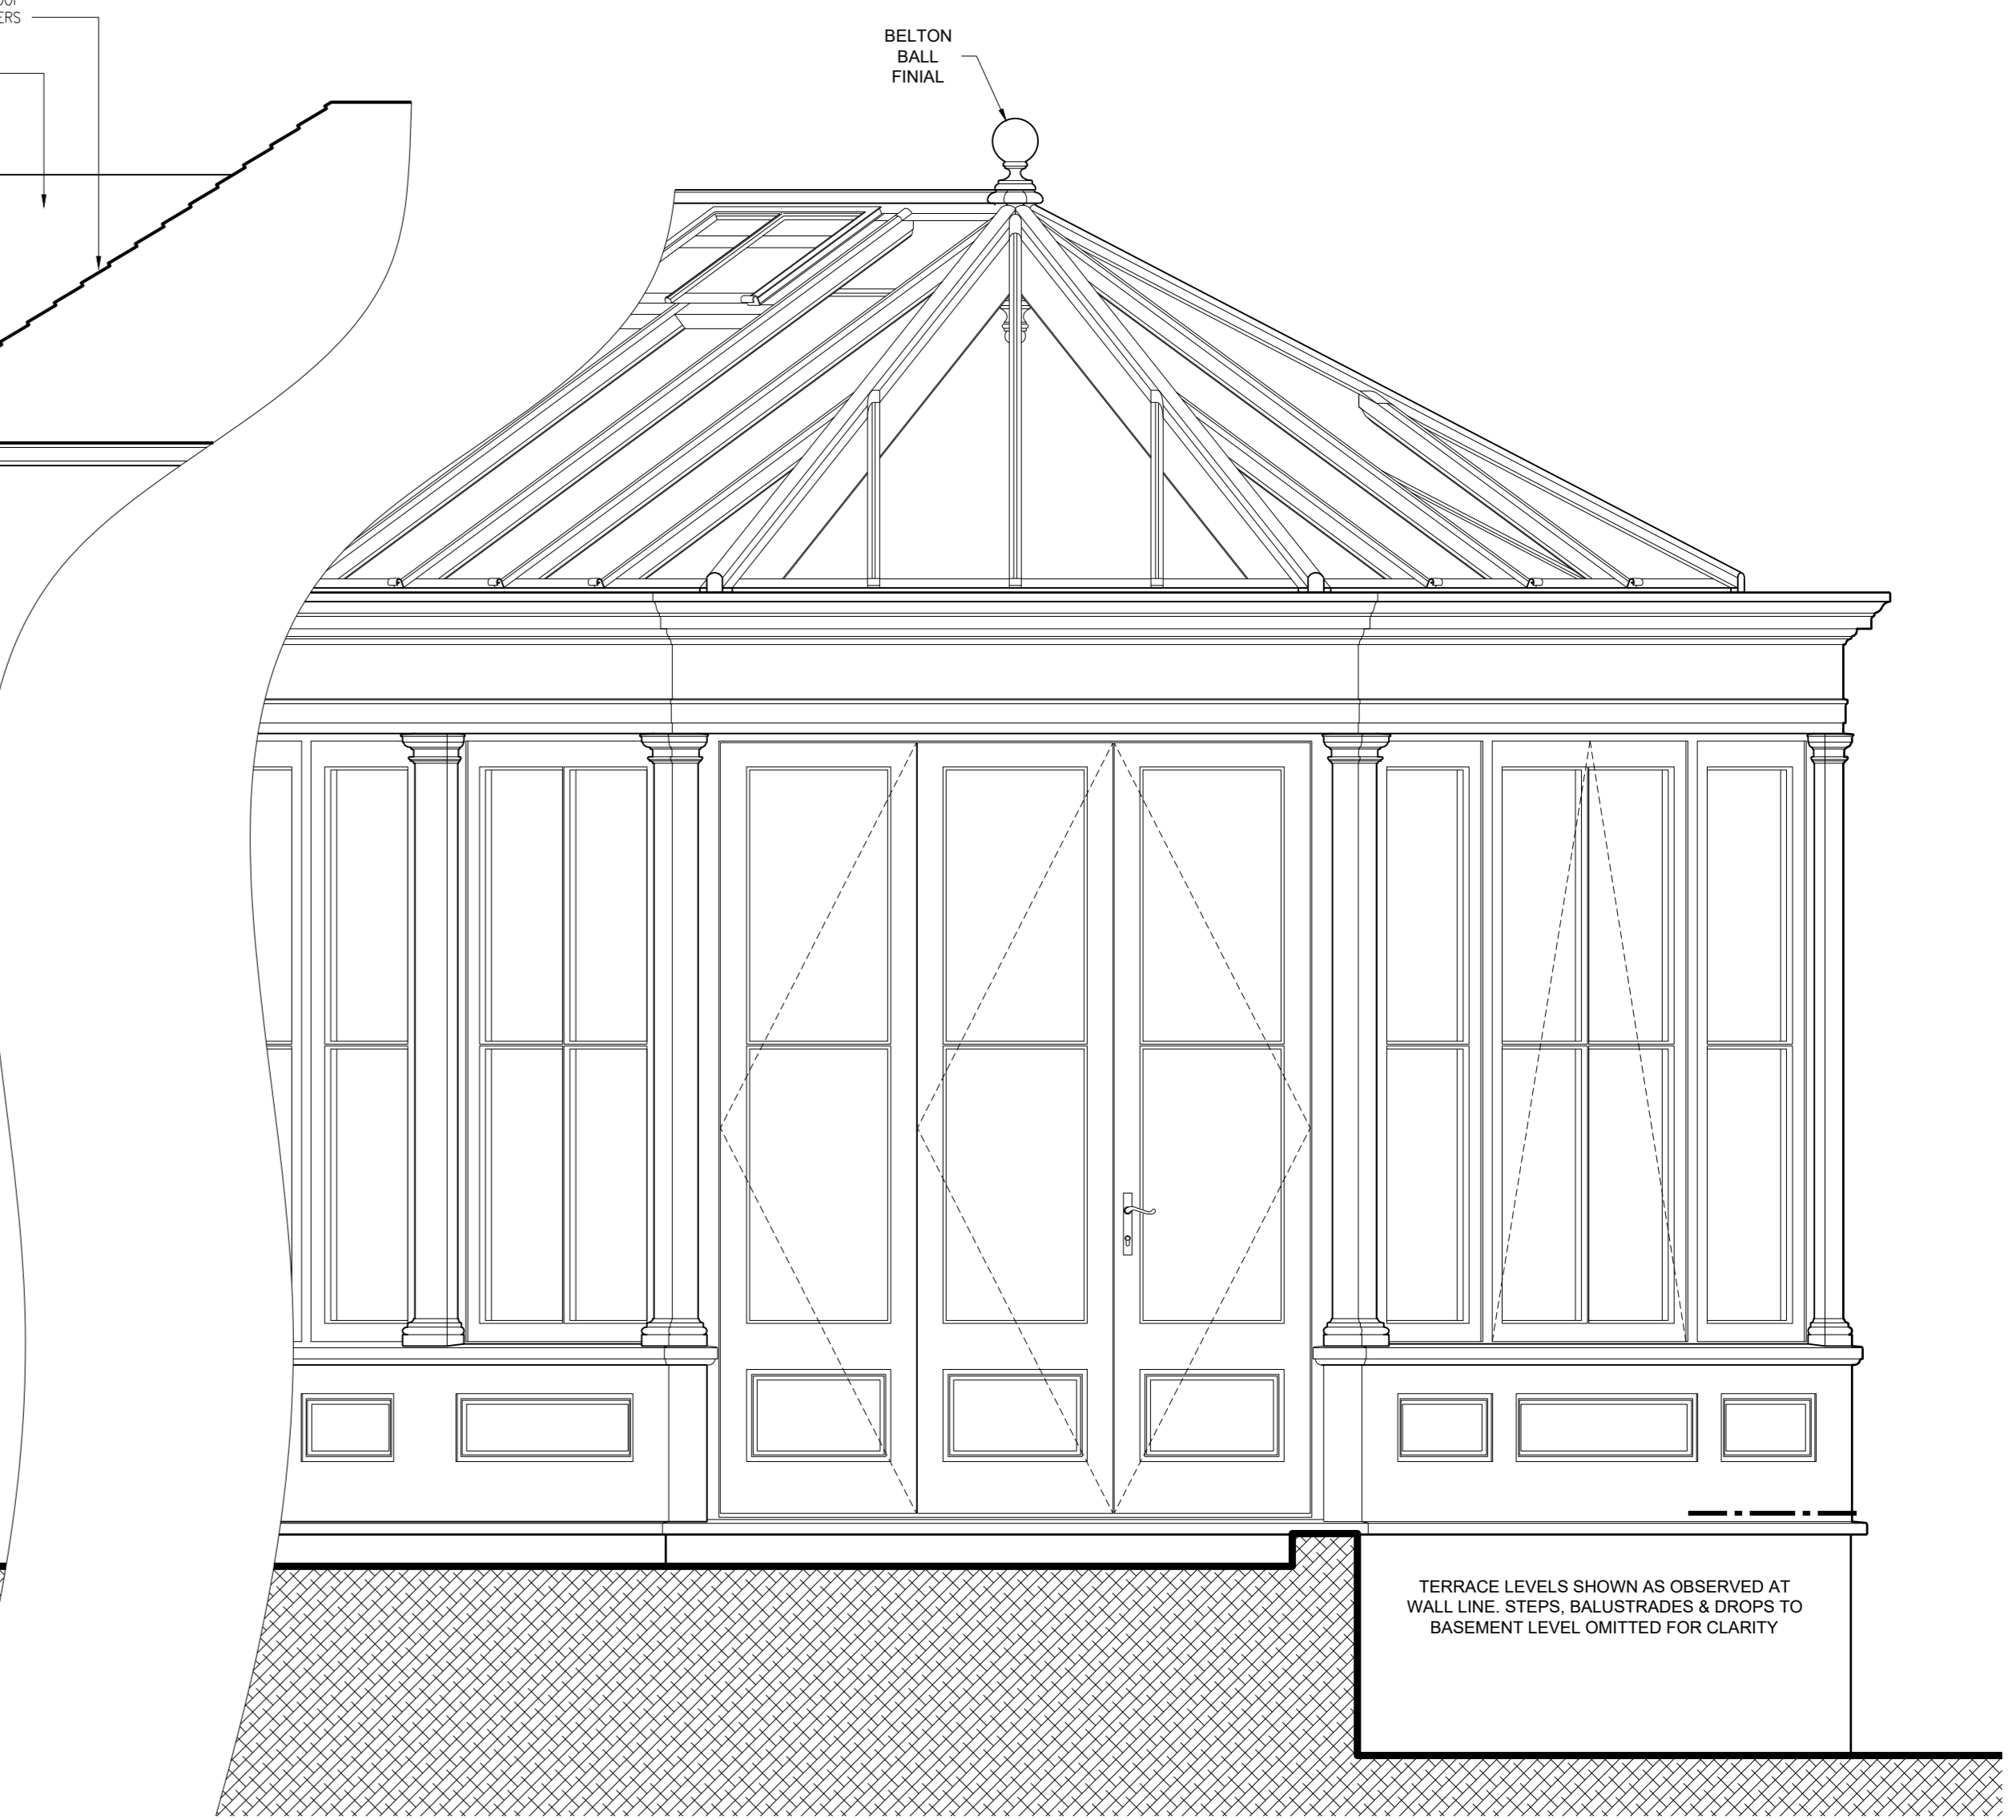

SOUTH WEST ELEVATION

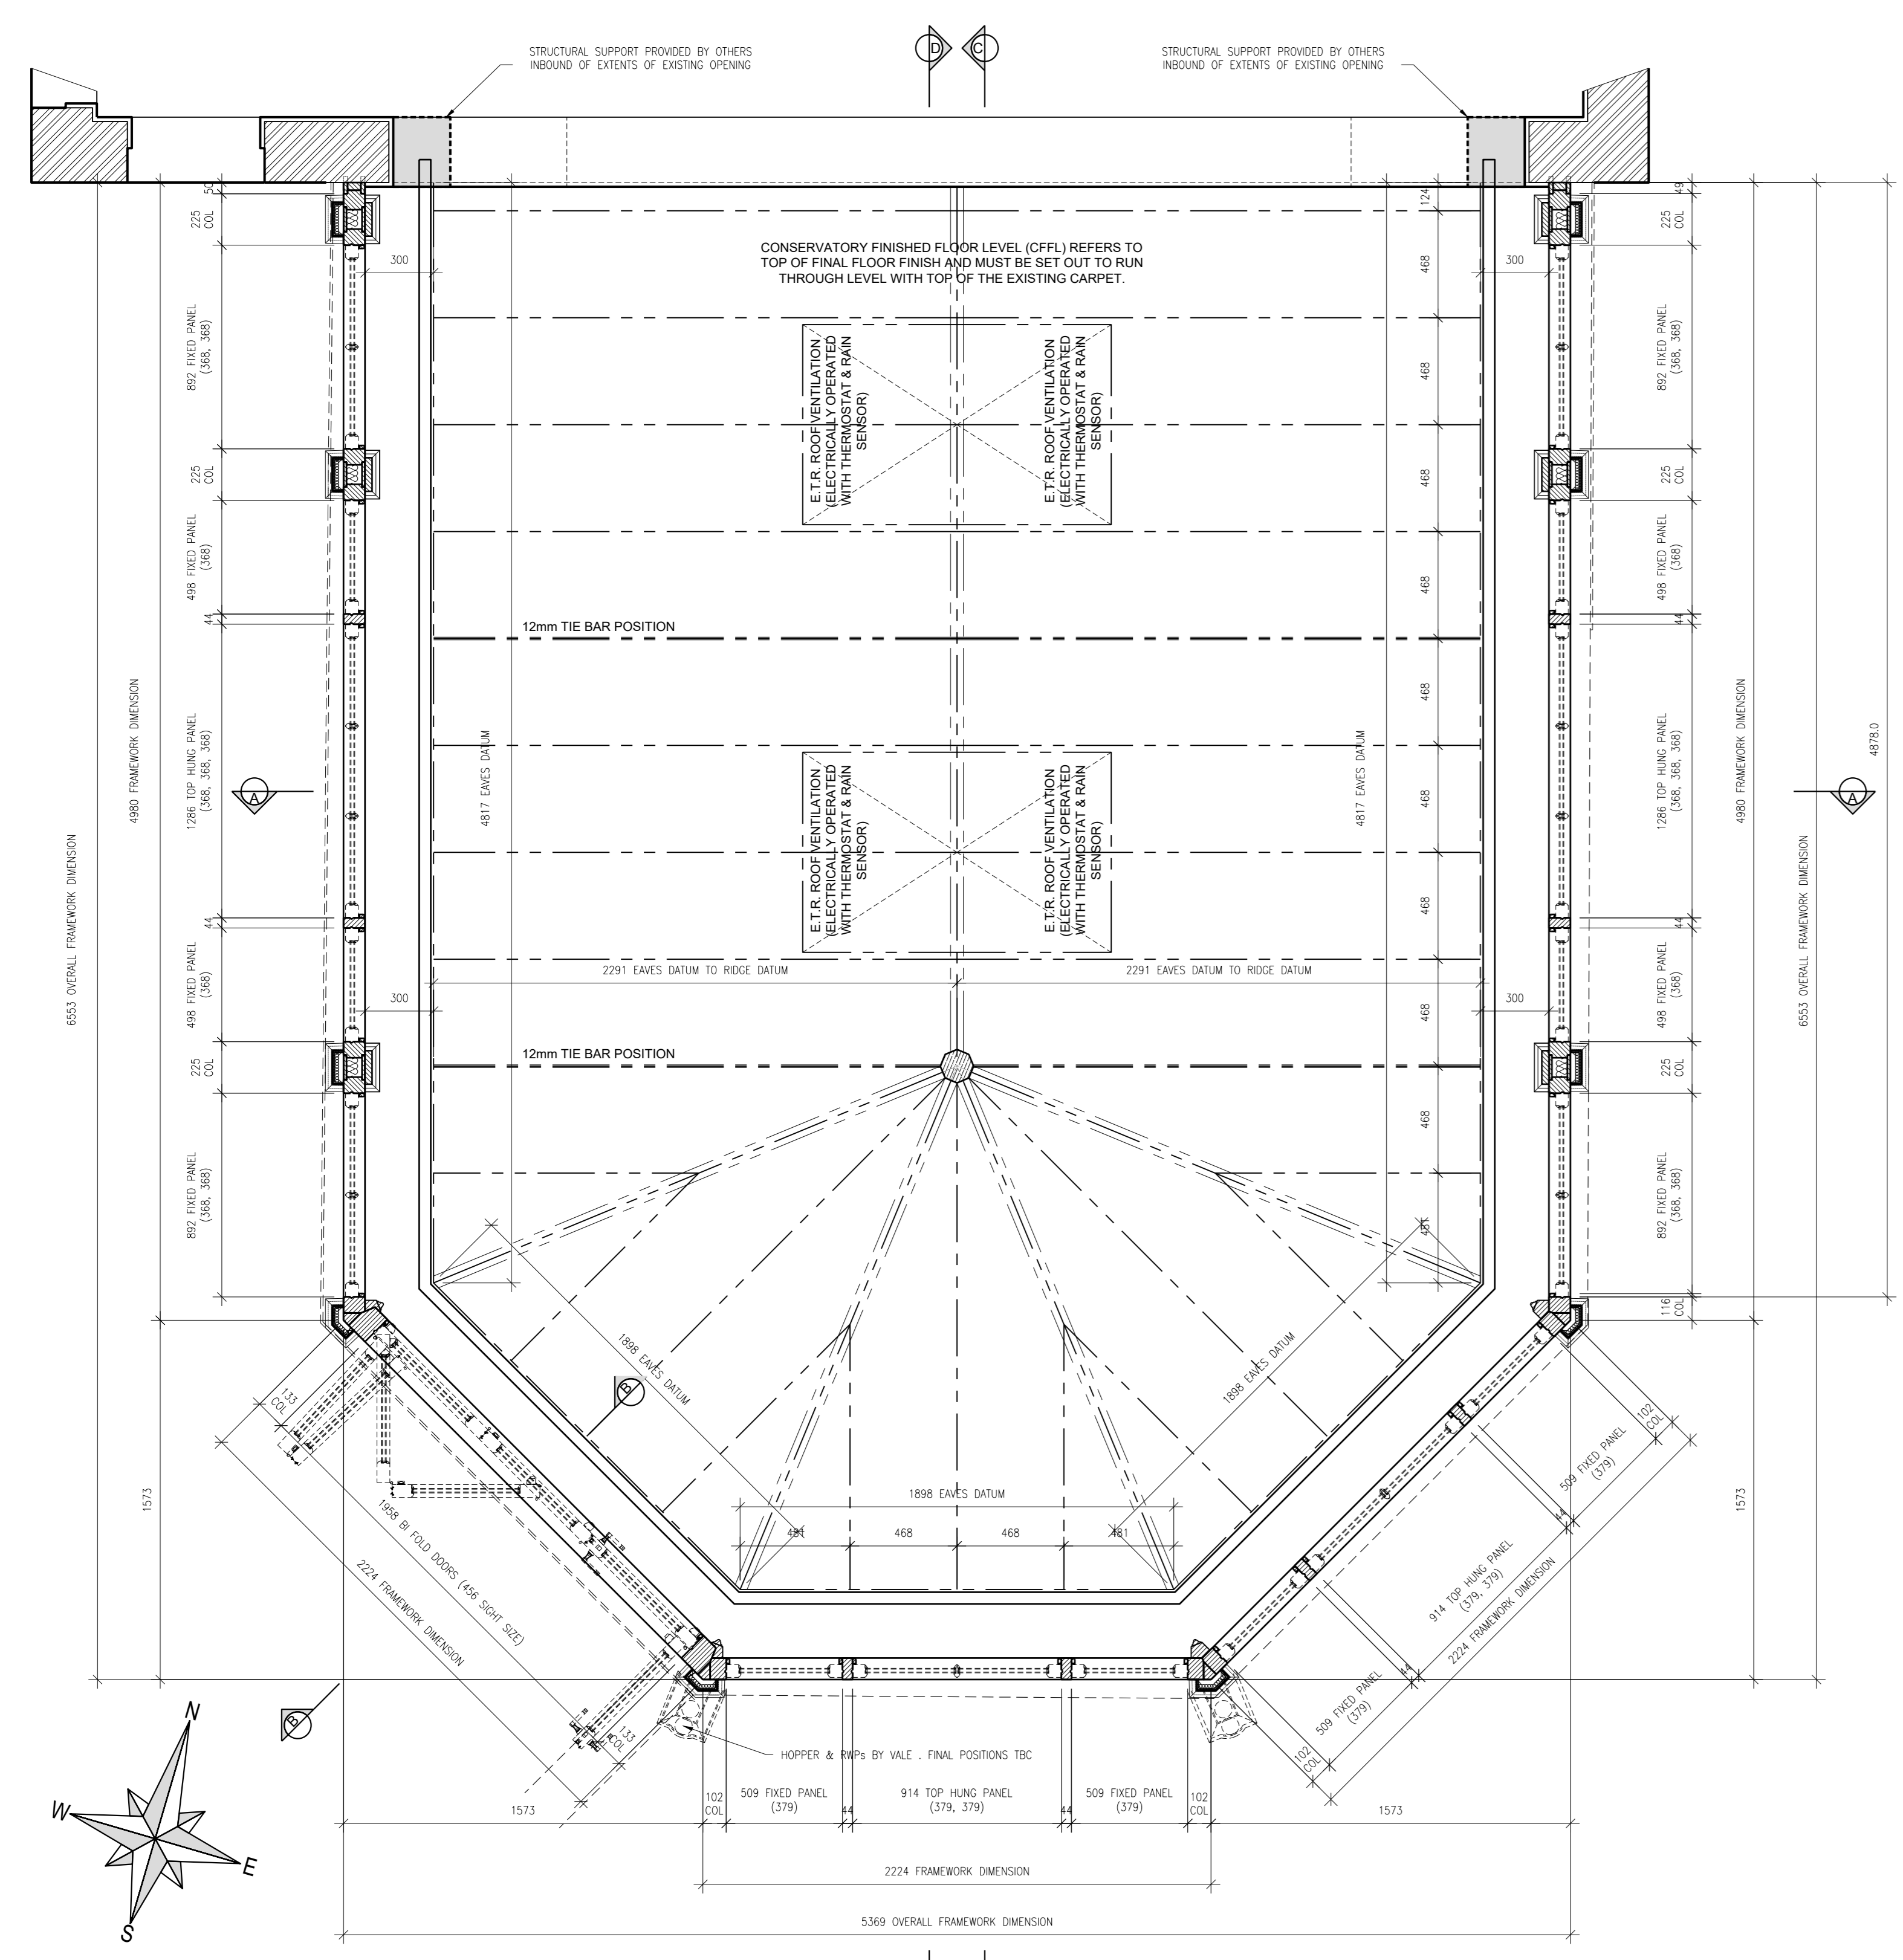




VGH MAKE NO ALLOWANCE FOR:

- REMOVAL OF EXISTING STRUCTURES
- TEMPORARY WEATHERING
- PROTECTION OF EXISTING FLOORING, FIXTURES & FITTINGS
- ANY BELOW GROUND WORKS
- SUPPORT POSTS AT EXISTING DRANGERY OPENING
- AMENDMENTS TO INTERNAL OR EXTERNAL STEPS
- REMOVAL & REINSTATING OF ROOF TILES
- AMENDMENTS TO EXISTING GUTTERING
- CONNECTION TO EXISTING RAINWATER GOODS
- SKIM TO PLASTERED AREAS
- WIRING OF ELECTRICS
- PROVISION OF LIGHTING ELECTRICAL FIXTURES
- PROVISION OF ACCESS EQUIPMENT OTHER THAN LADDERS & TOWER SCAFFOLD
- PROVISION OF WORKING PLATFORMS
- FINAL FLOOR FINISHES OR FITTING OF SKIRTING BOARDS
- MEANS OF HEATING
- FINAL DECORATION


PROPOSED LIGHTING KEY\*:

- PROPOSED DOWNLIGHTER POSITIONS TO SUIT VALES STRUCTURAL MEMBERS WITHIN ROOF STRUCTURE.
- PROPOSED RIDGE LEVEL PENDANT LIGHTING, MAX. 30kg
- PROPOSED WALL/COLUMN LIGHT POSITIONS

\* VALE WILL MAKE PROVISIONS FOR LIGHTING AND ELECTRICAL FITTINGS TO BE INSTALLED AT POSITIONS SHOWN IN THE ABOVE PLAN. WIRING TO BE ROUTED WITHIN VALES STRUCTURE MUST BE SUPPLIED AND INSTALLED BY A QUALIFIED ELECTRICAL CONTRACTOR DURING THE INITIAL STAGES OF SITE INSTALLATION. VALE FITTERS WILL ASSIST WITH CONCEALING WIRING. ALL LIGHTING AND ELECTRICAL FITTINGS TO BE SUPPLIED AND INSTALLED BY CLIENT'S CONTRACTORS.

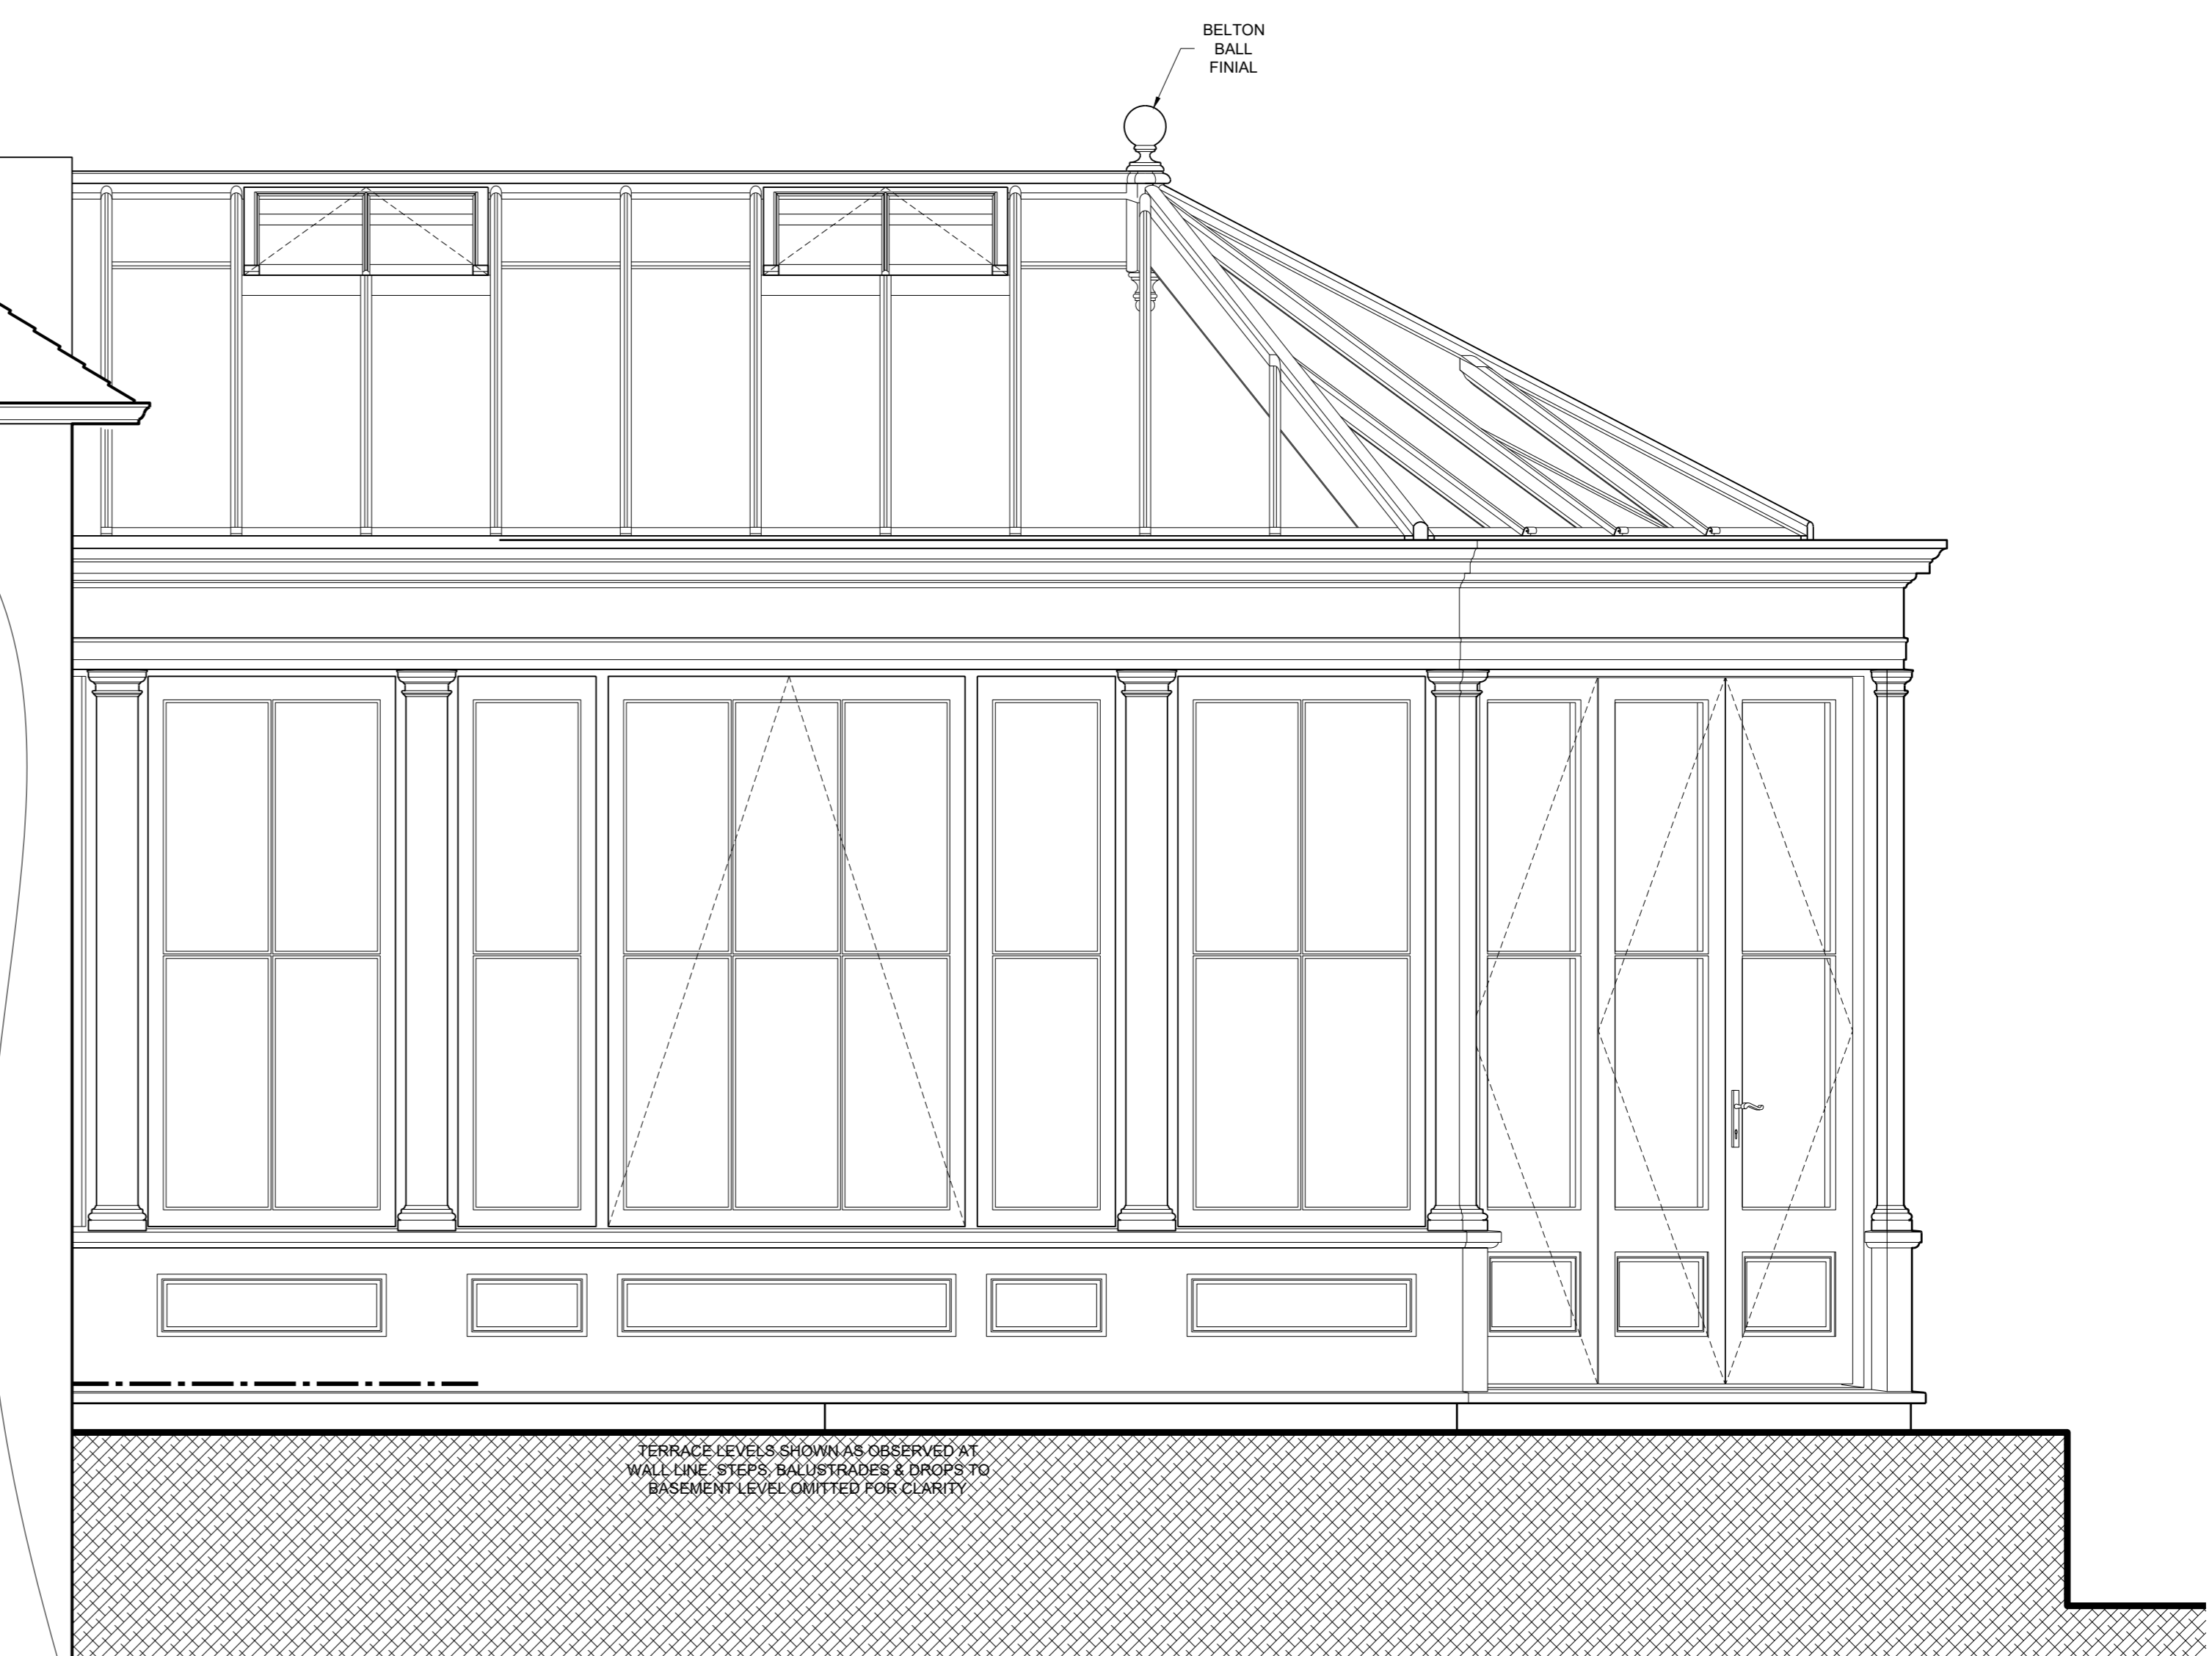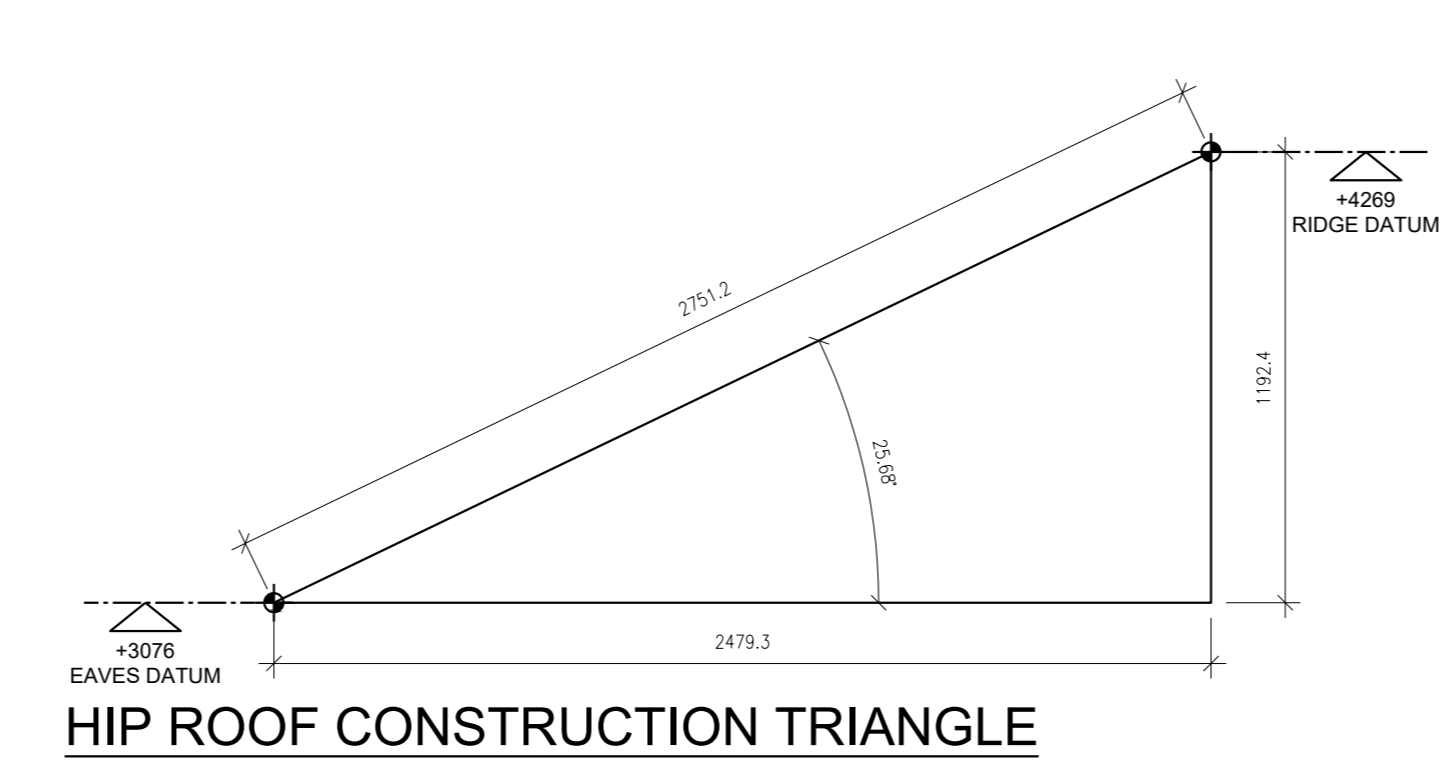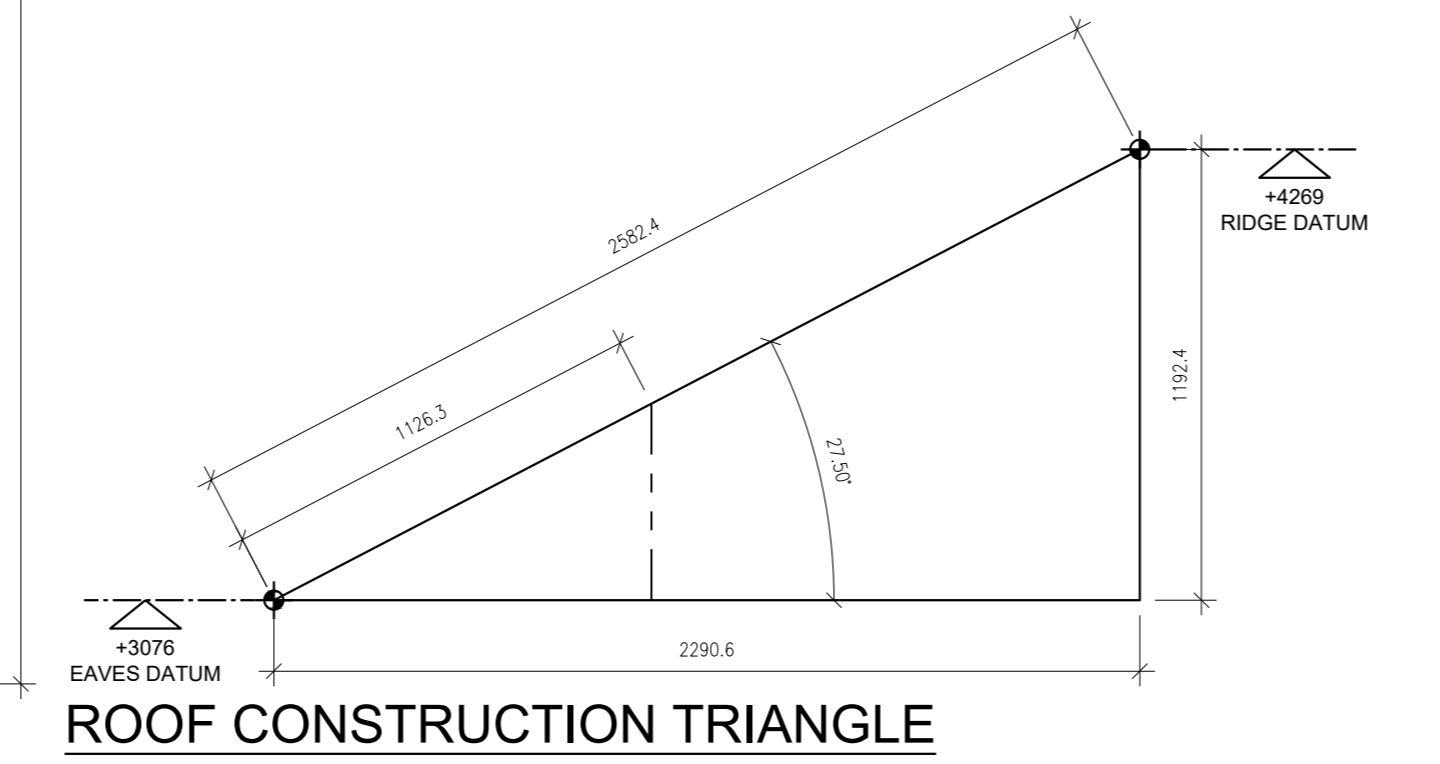

WEST ELEVATION

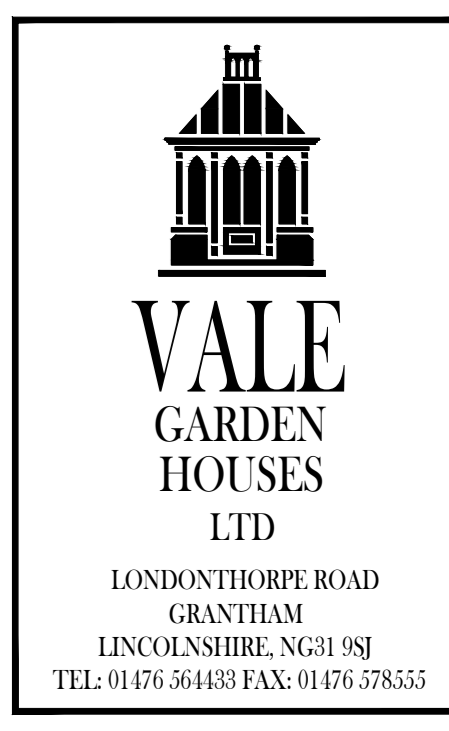

NOTE: BASEWORKS ARE TO BE SET OUT ONLY TO FOUNDATION DRAWINGS. CONTRACTORS AND ERECTORS MUST VERIFY ALL DIMENSIONS ON SITE BEFORE WORK COMMENCES.

THIS DRAWING, ITS DESIGN AND APPLICATION TO SITE, AND ITS COMPONENTS REMAINS THE PROPERTY OF VALE GARDEN HOUSES LTD. AND MAY NOT BE REPRODUCED IN ANY WAY WITHOUT PRIOR CONSENT.

Rev:	Date:	Details:


Client: MR SINGH  
Address: 47 ELSWORTHY ROAD, LONDON, NW3 3BS

Title: PROVISIONAL MAIN PLAN & ELEVATIONS


Scale: 1 : 20 @ A0 Date: 22-07-24  
Drawn By: NF Checked By: ##CH

Drawing No: SIN2891/01  
Revision:


DO NOT SCALE - IF IN DOUBT ASK

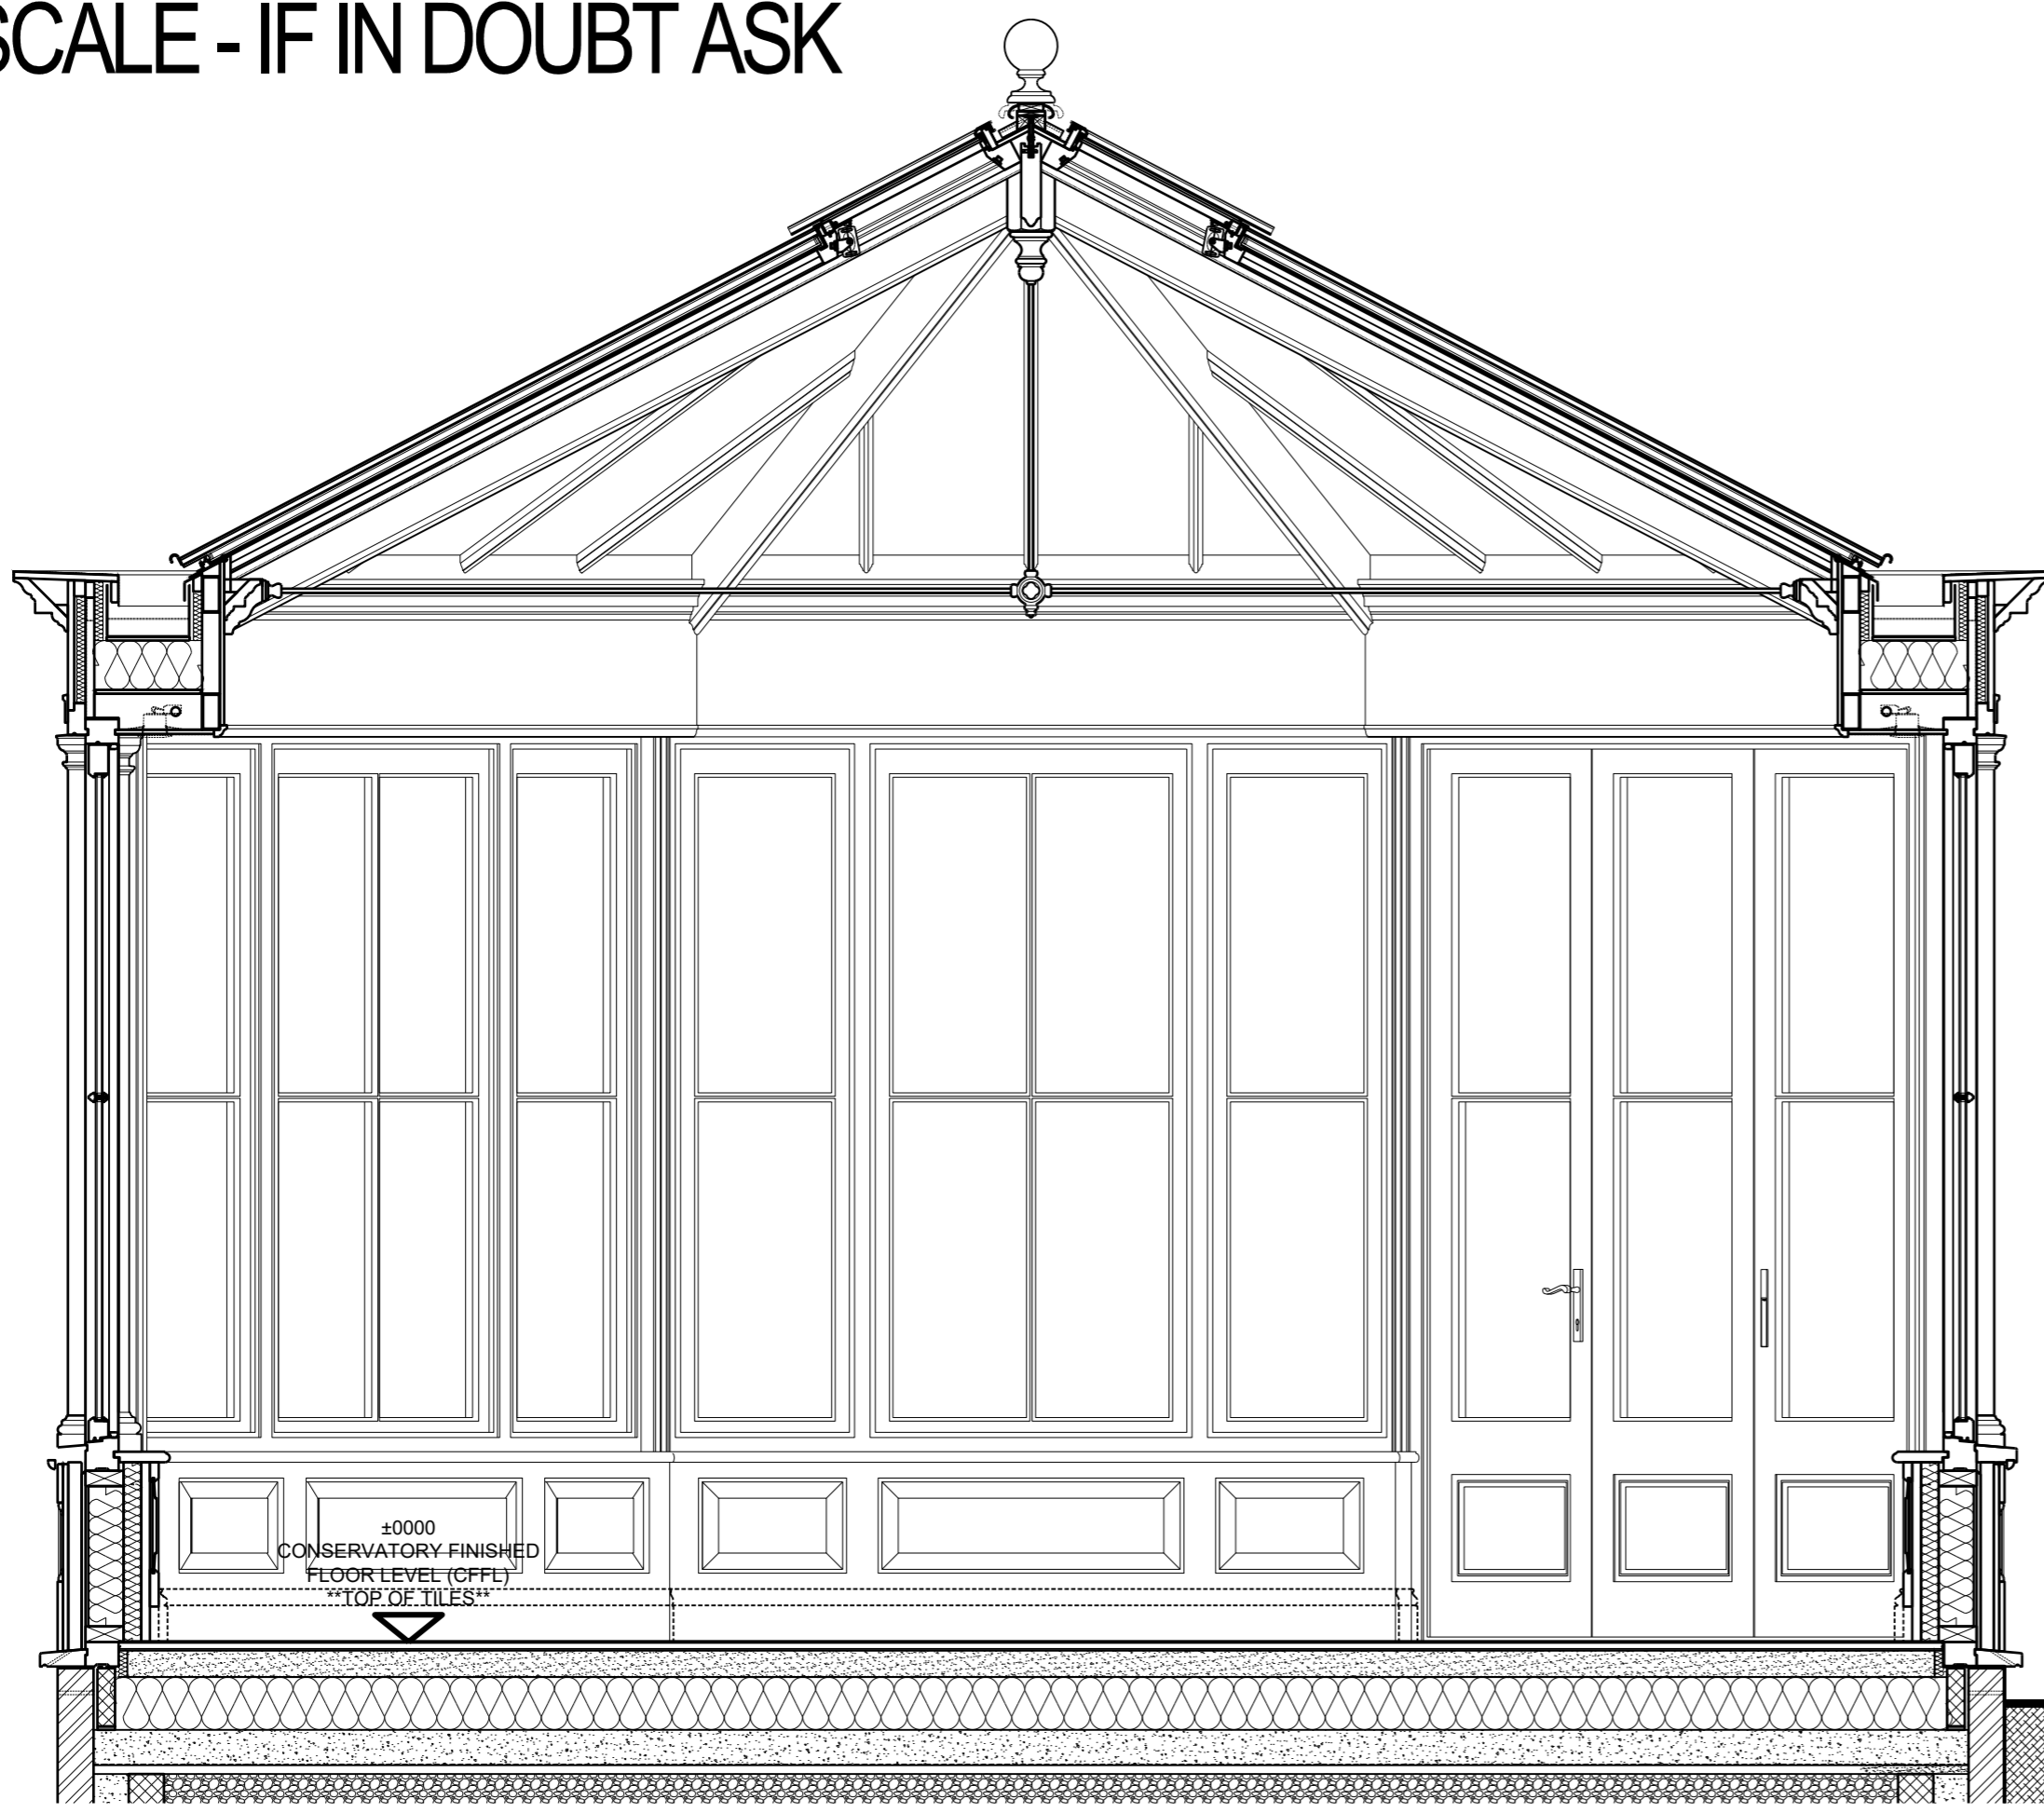


SECTION A-A

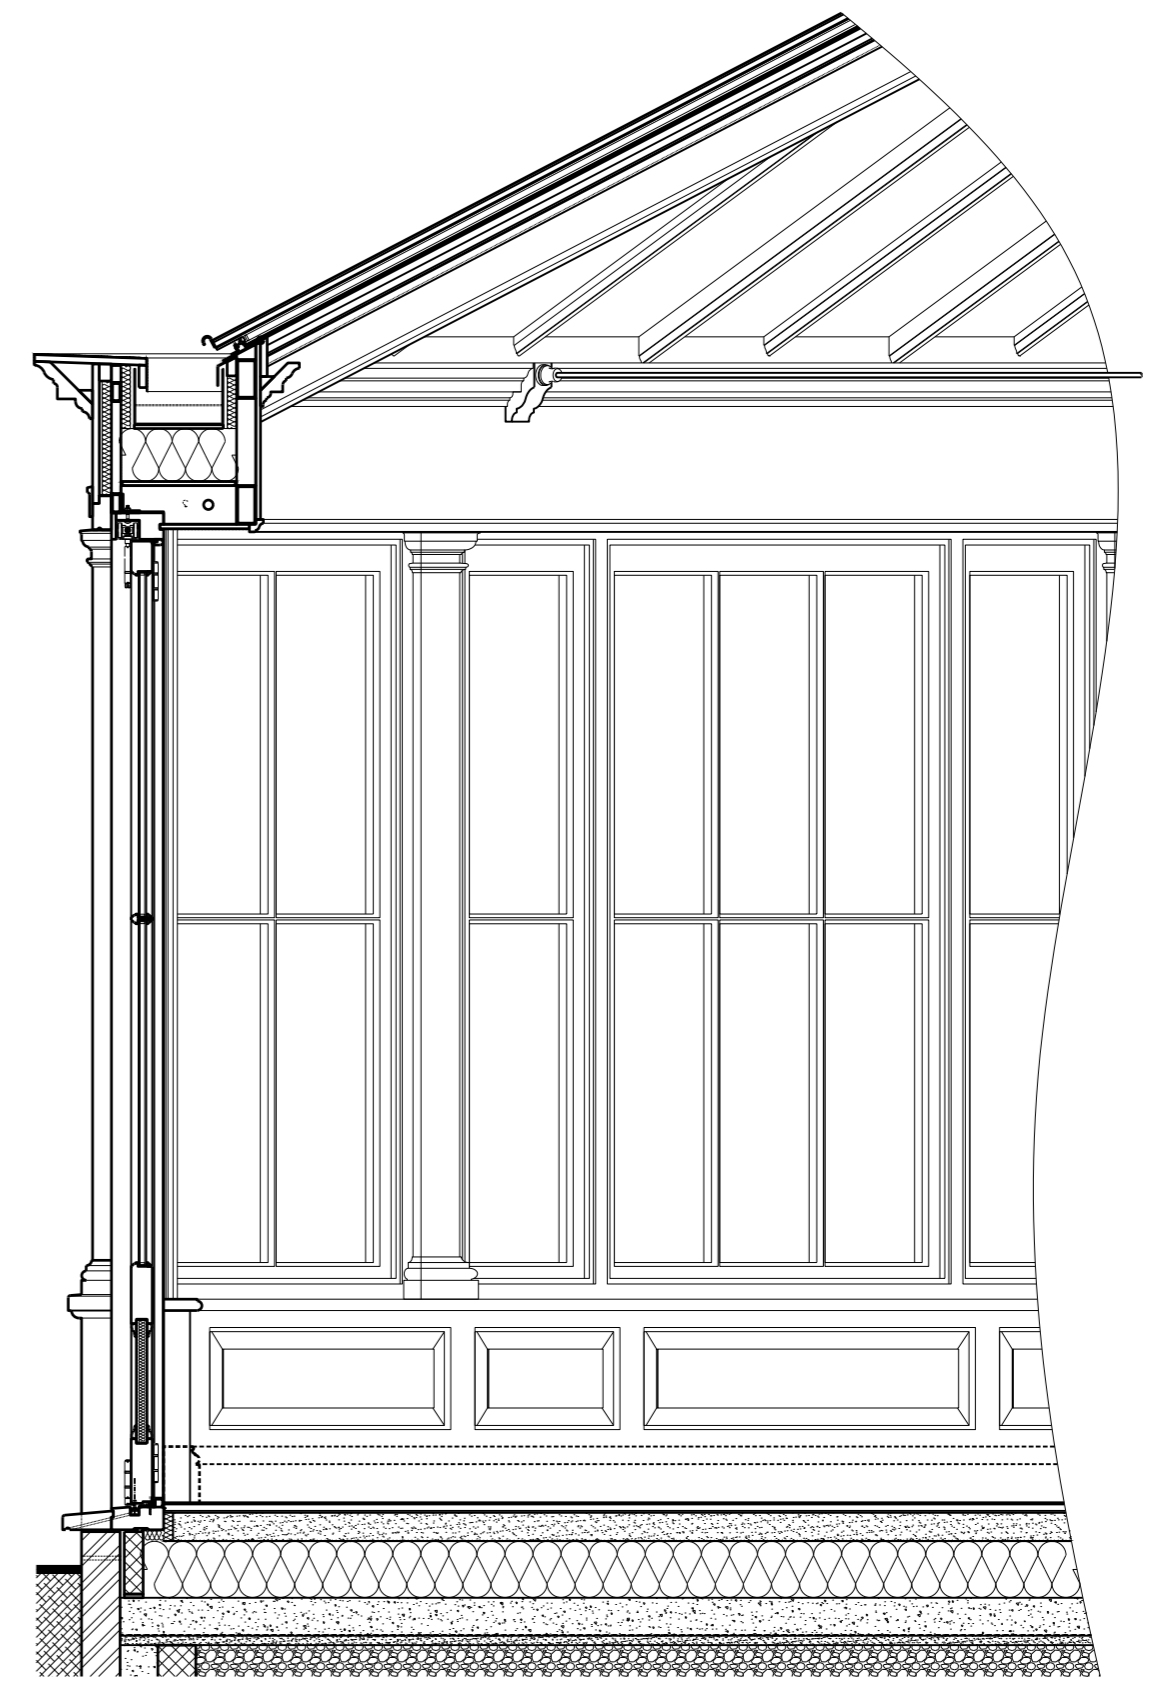


SECTION B-B

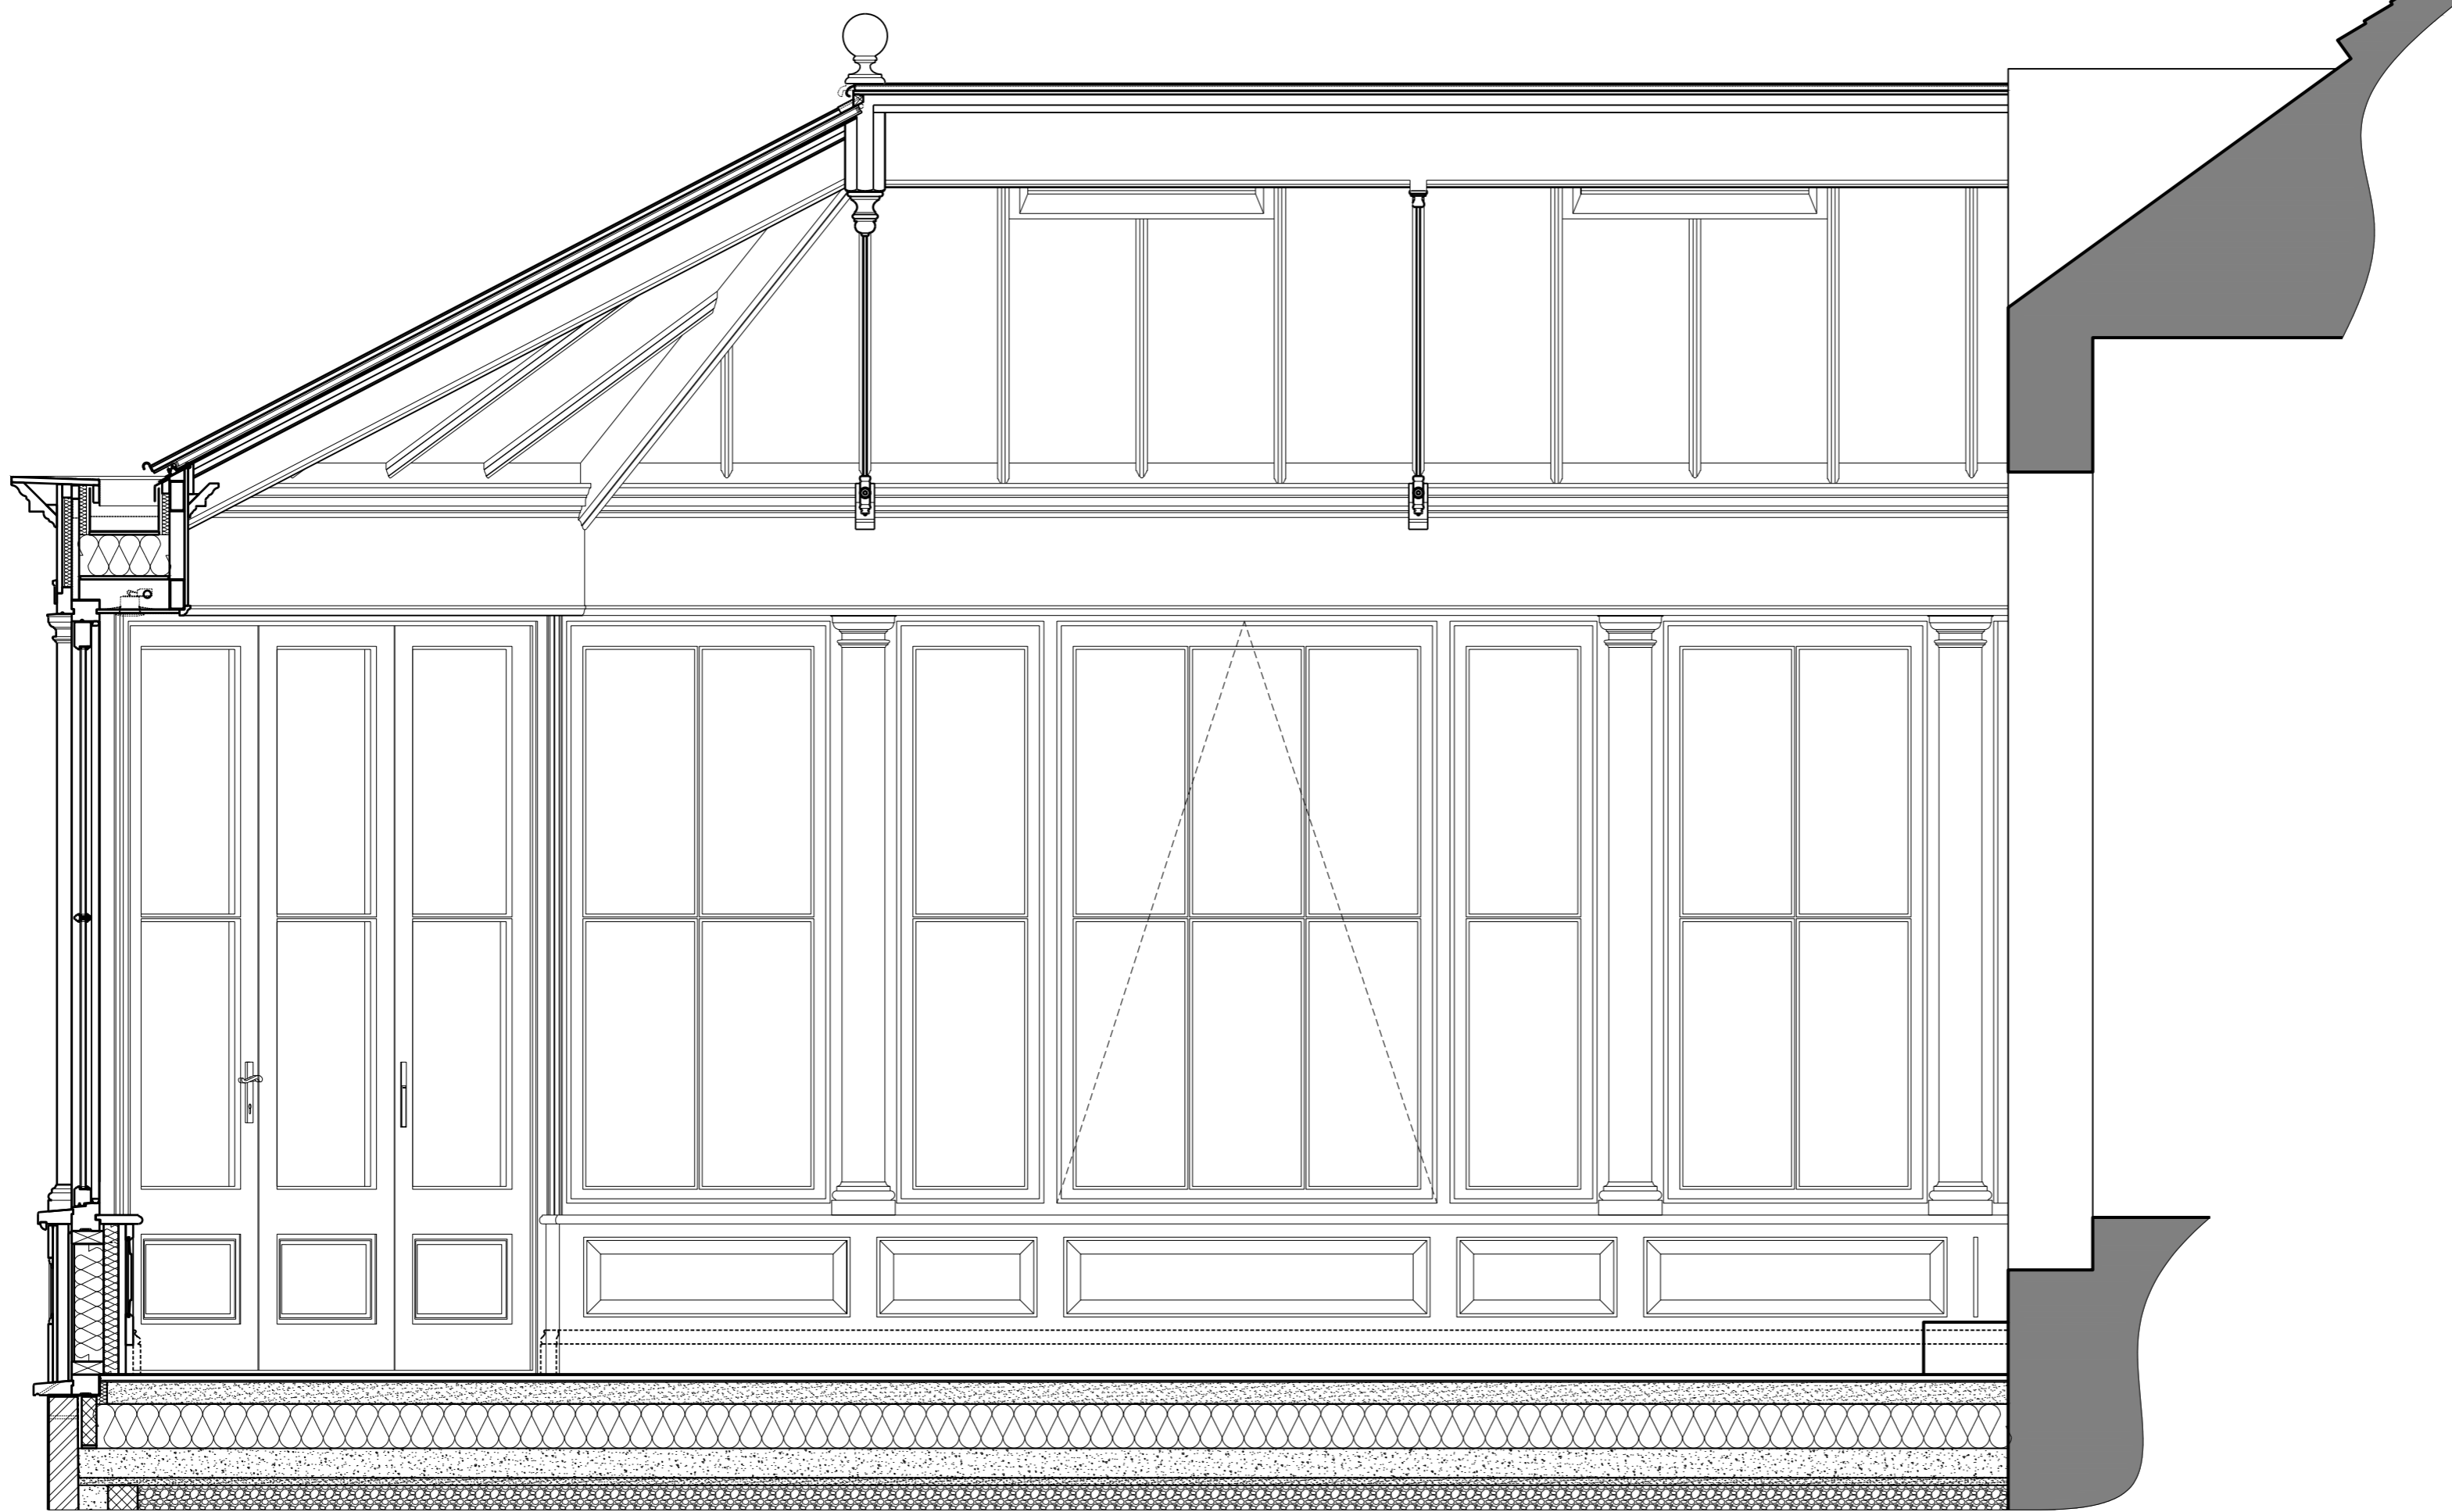

SECTION C-C

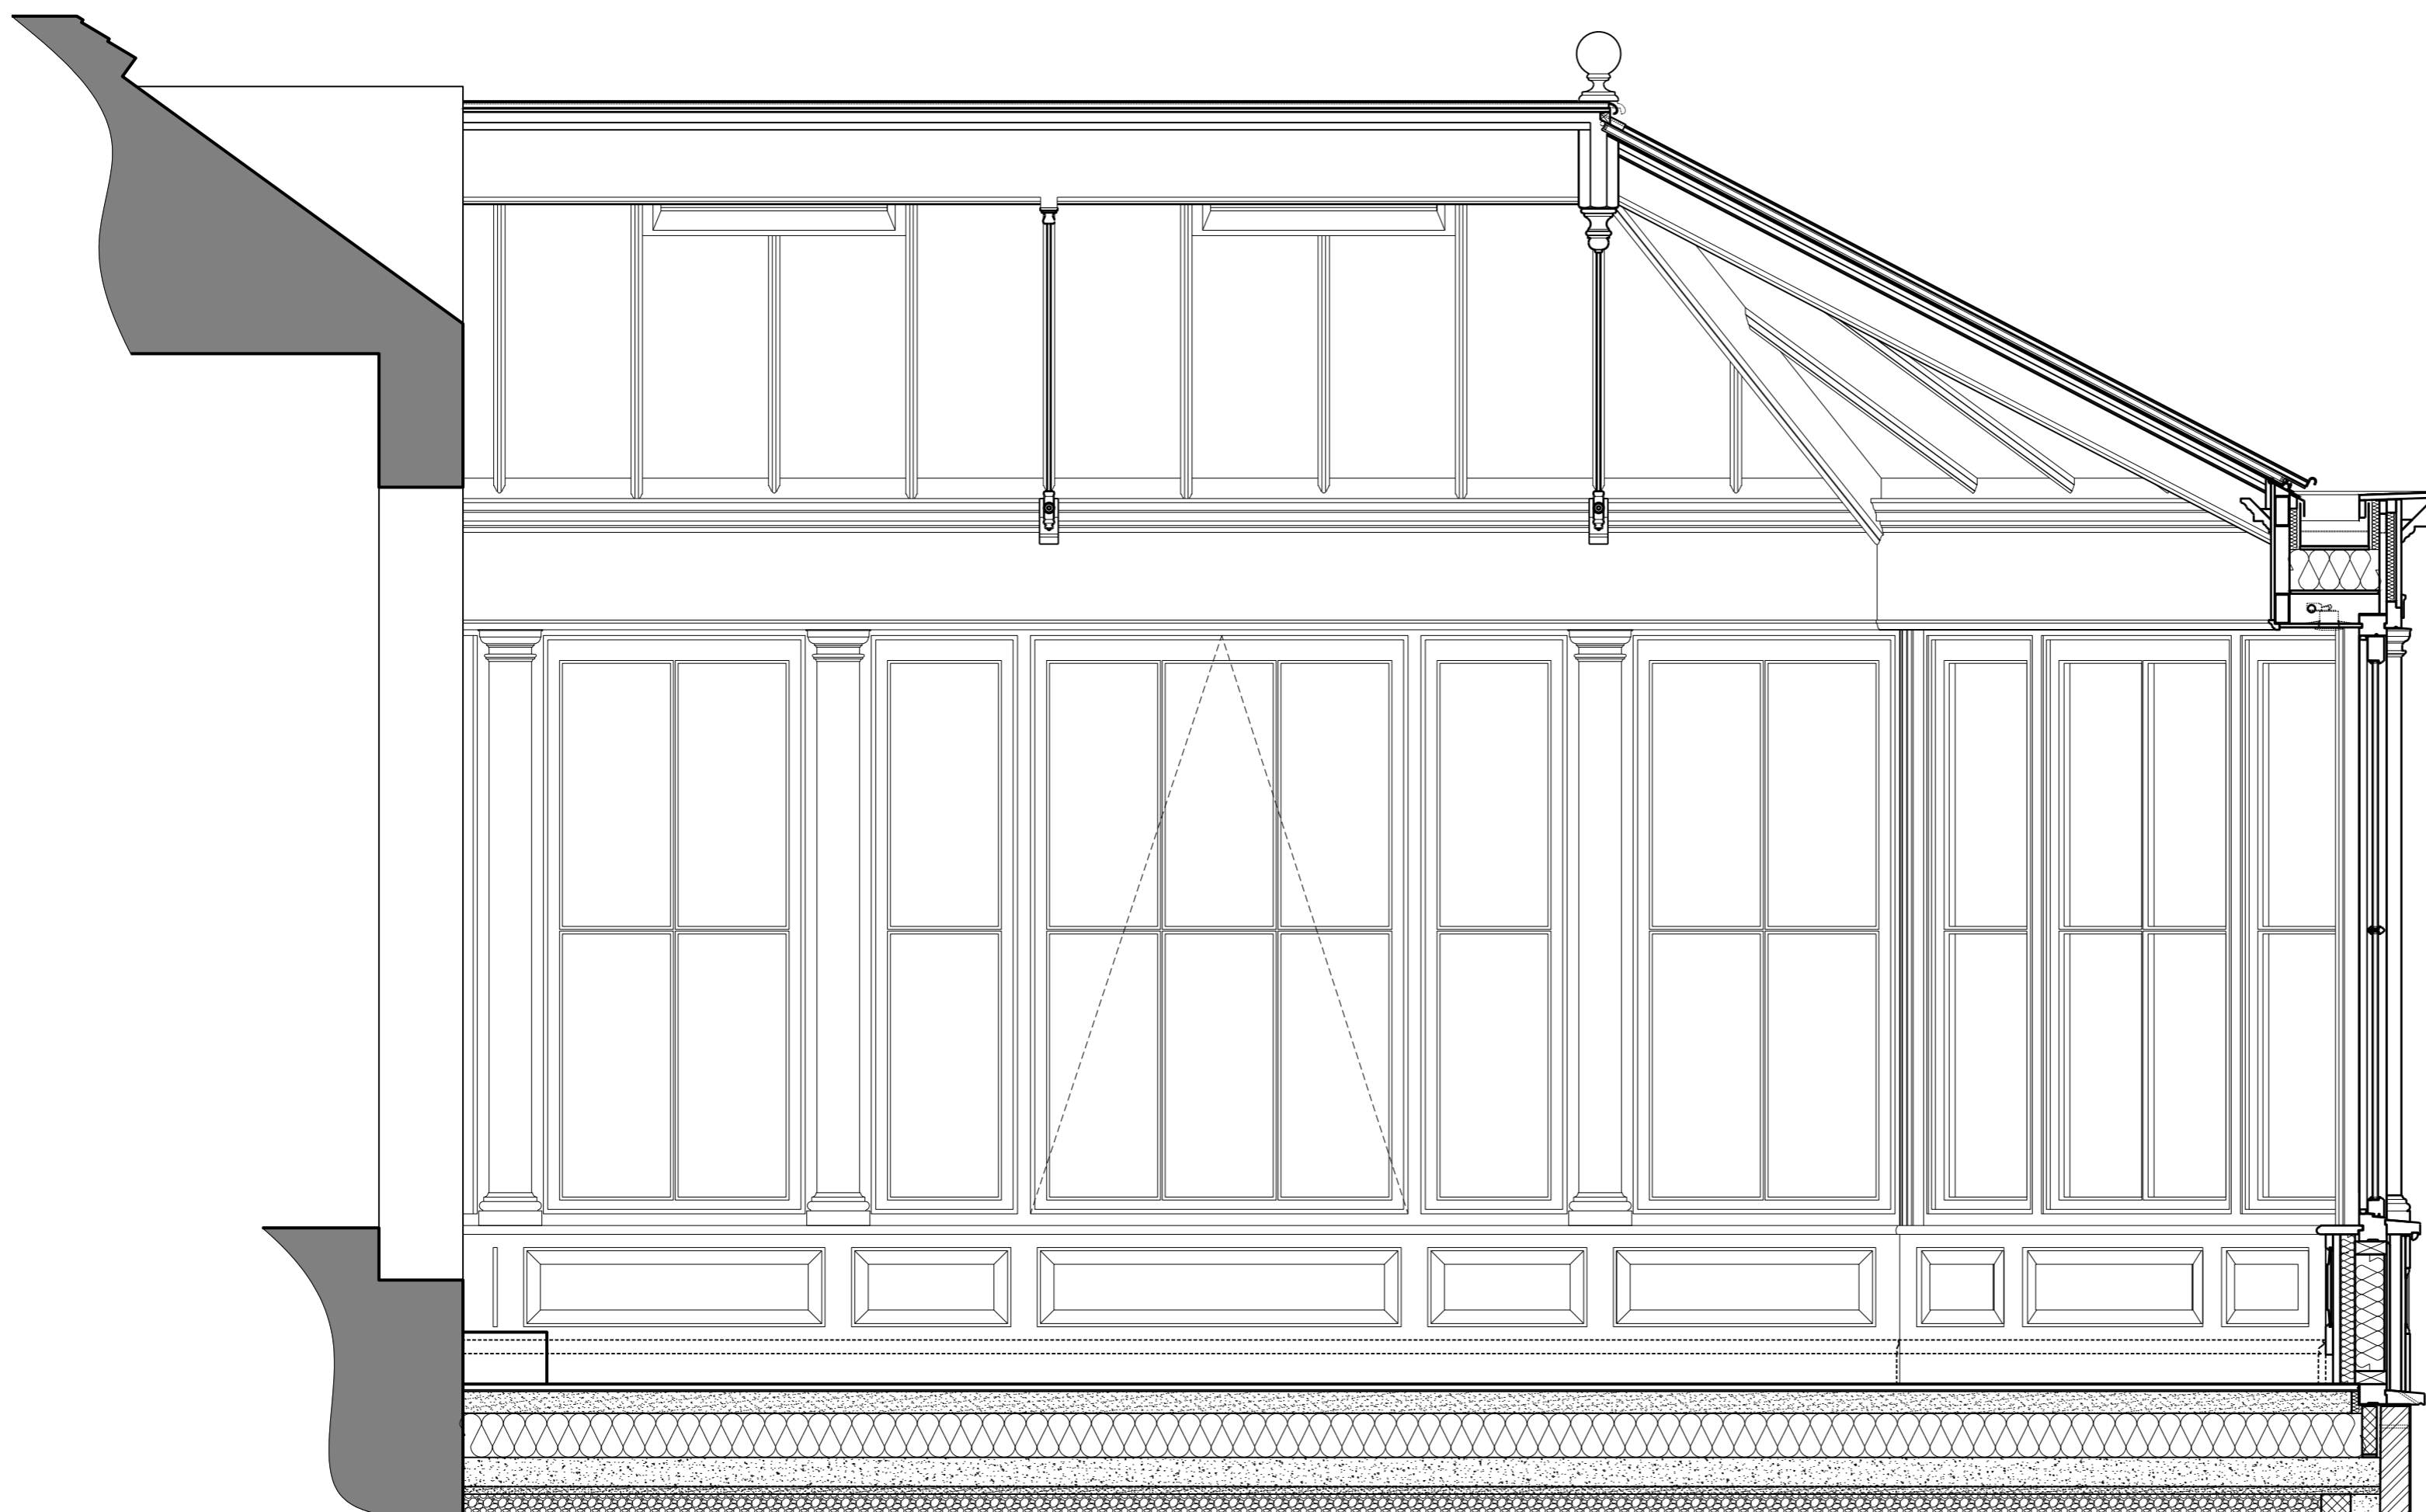

SECTION D-D

  
**VALE**  
**GARDEN**  
**HOUSES**  
 LTD  
 LONDONTHORPE ROAD  
 GRANTHAM  
 LINCOLNSHIRE, NG31 9SJ  
 TEL: 01476 564433 FAX: 01476 578555

NOTE:  
 BASEWORKS ARE TO BE SET OUT ONLY TO FOUNDATION DRAWINGS. CONTRACTORS AND ERECTORS MUST VERIFY ALL DIMENSIONS ON SITE BEFORE WORK COMMENCES.  
 THIS DRAWING, ITS DESIGN AND APPLICATION TO SITE, AND ITS COMPONENTS REMAINS THE PROPERTY OF VALE GARDEN HOUSES LTD. AND MAY NOT BE REPRODUCED IN ANY WAY WITHOUT PRIOR CONSENT

Rev:	Date:	Details:

Client: **MR SINGH**  
 Address: **47 ELSWORTHY ROAD  
 LONDON  
 NW3 3BS**


Title: **PROVISIONAL ORANGERY SECTIONS**

Scale: **1 : 20 @ A1** Date: **22-07-24**  
 Drawn By: **NF** Checked By: **##CH**


Drawing No. **SIN2891/02**  
 Revision: 

--	--	--	--	--

DO NOT SCALE - IF IN DOUBT ASK

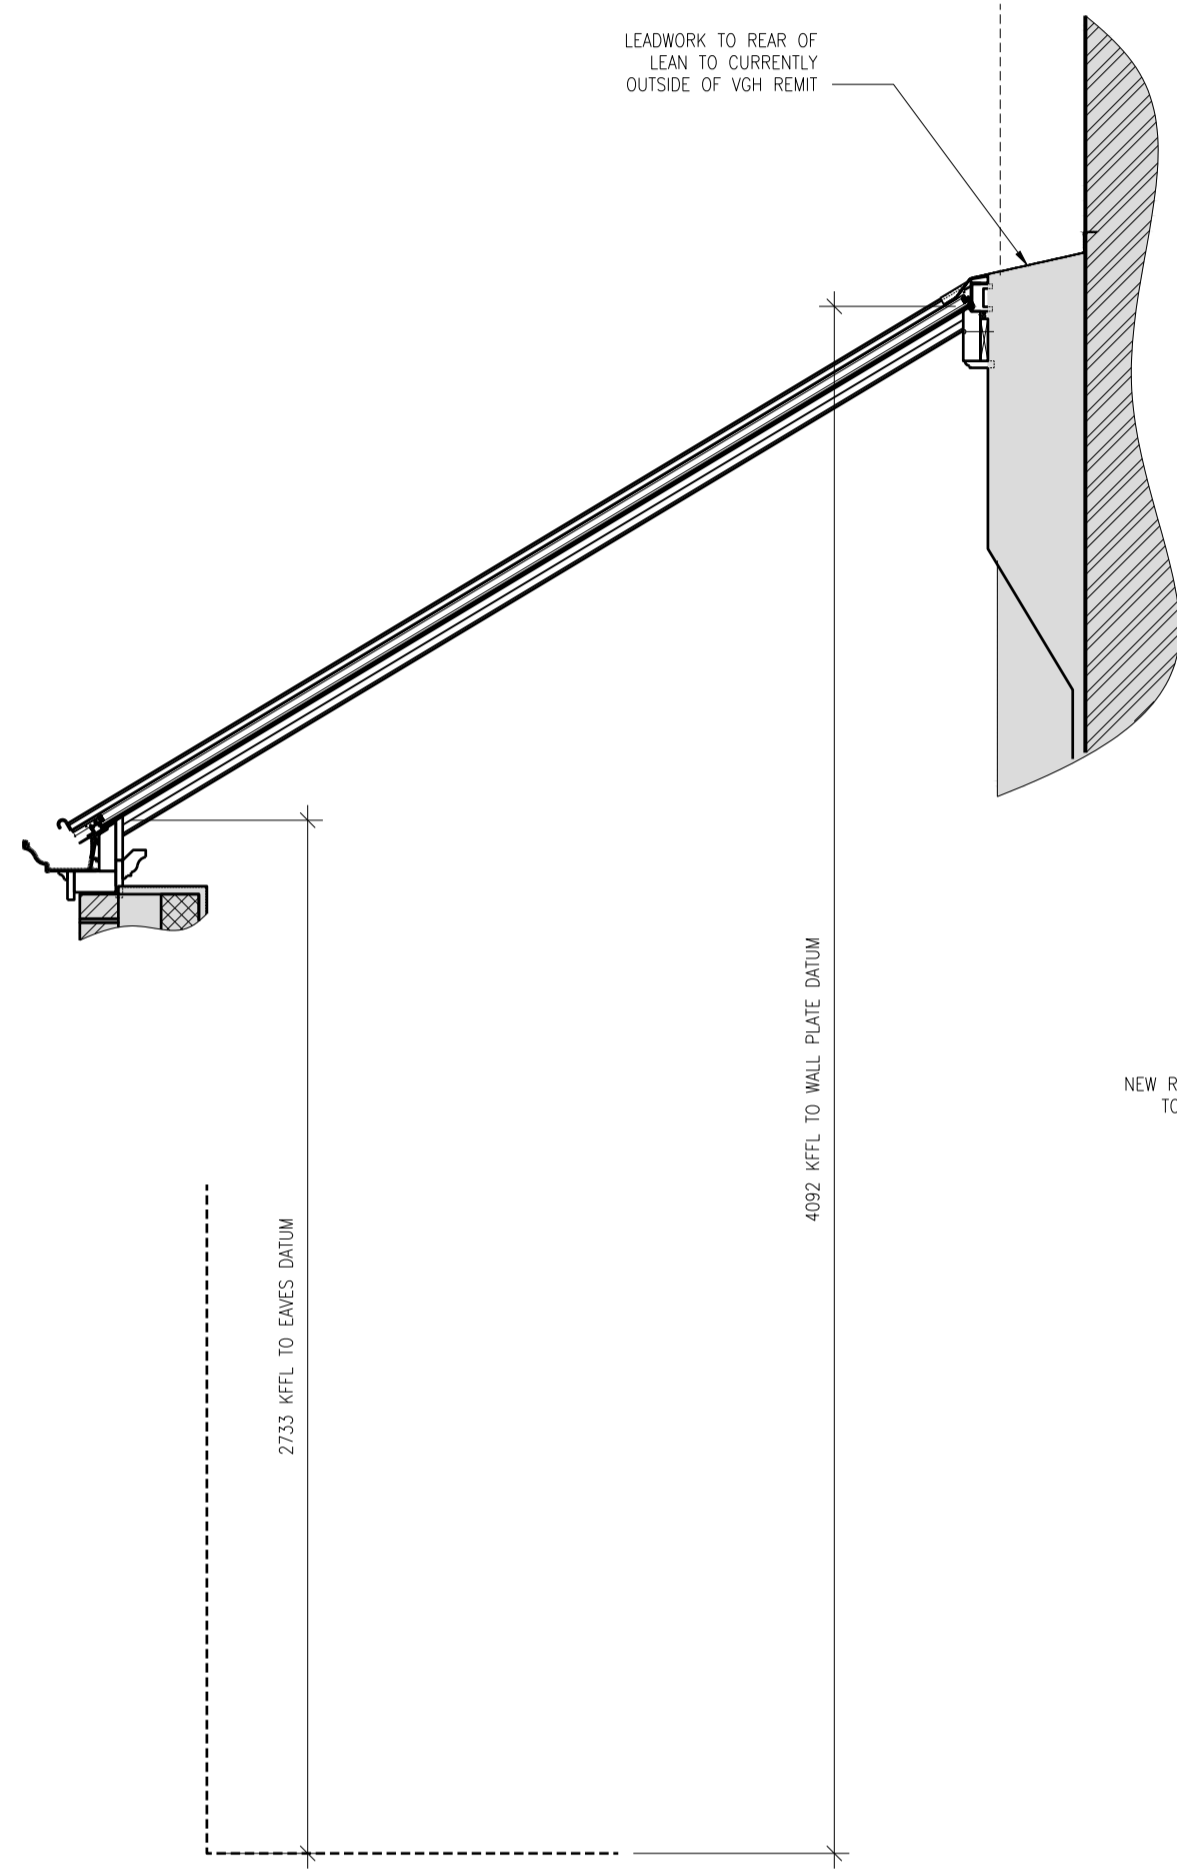


NEW RWPS BY VGH, CONNECTION TO EXISTING BY OTHERS

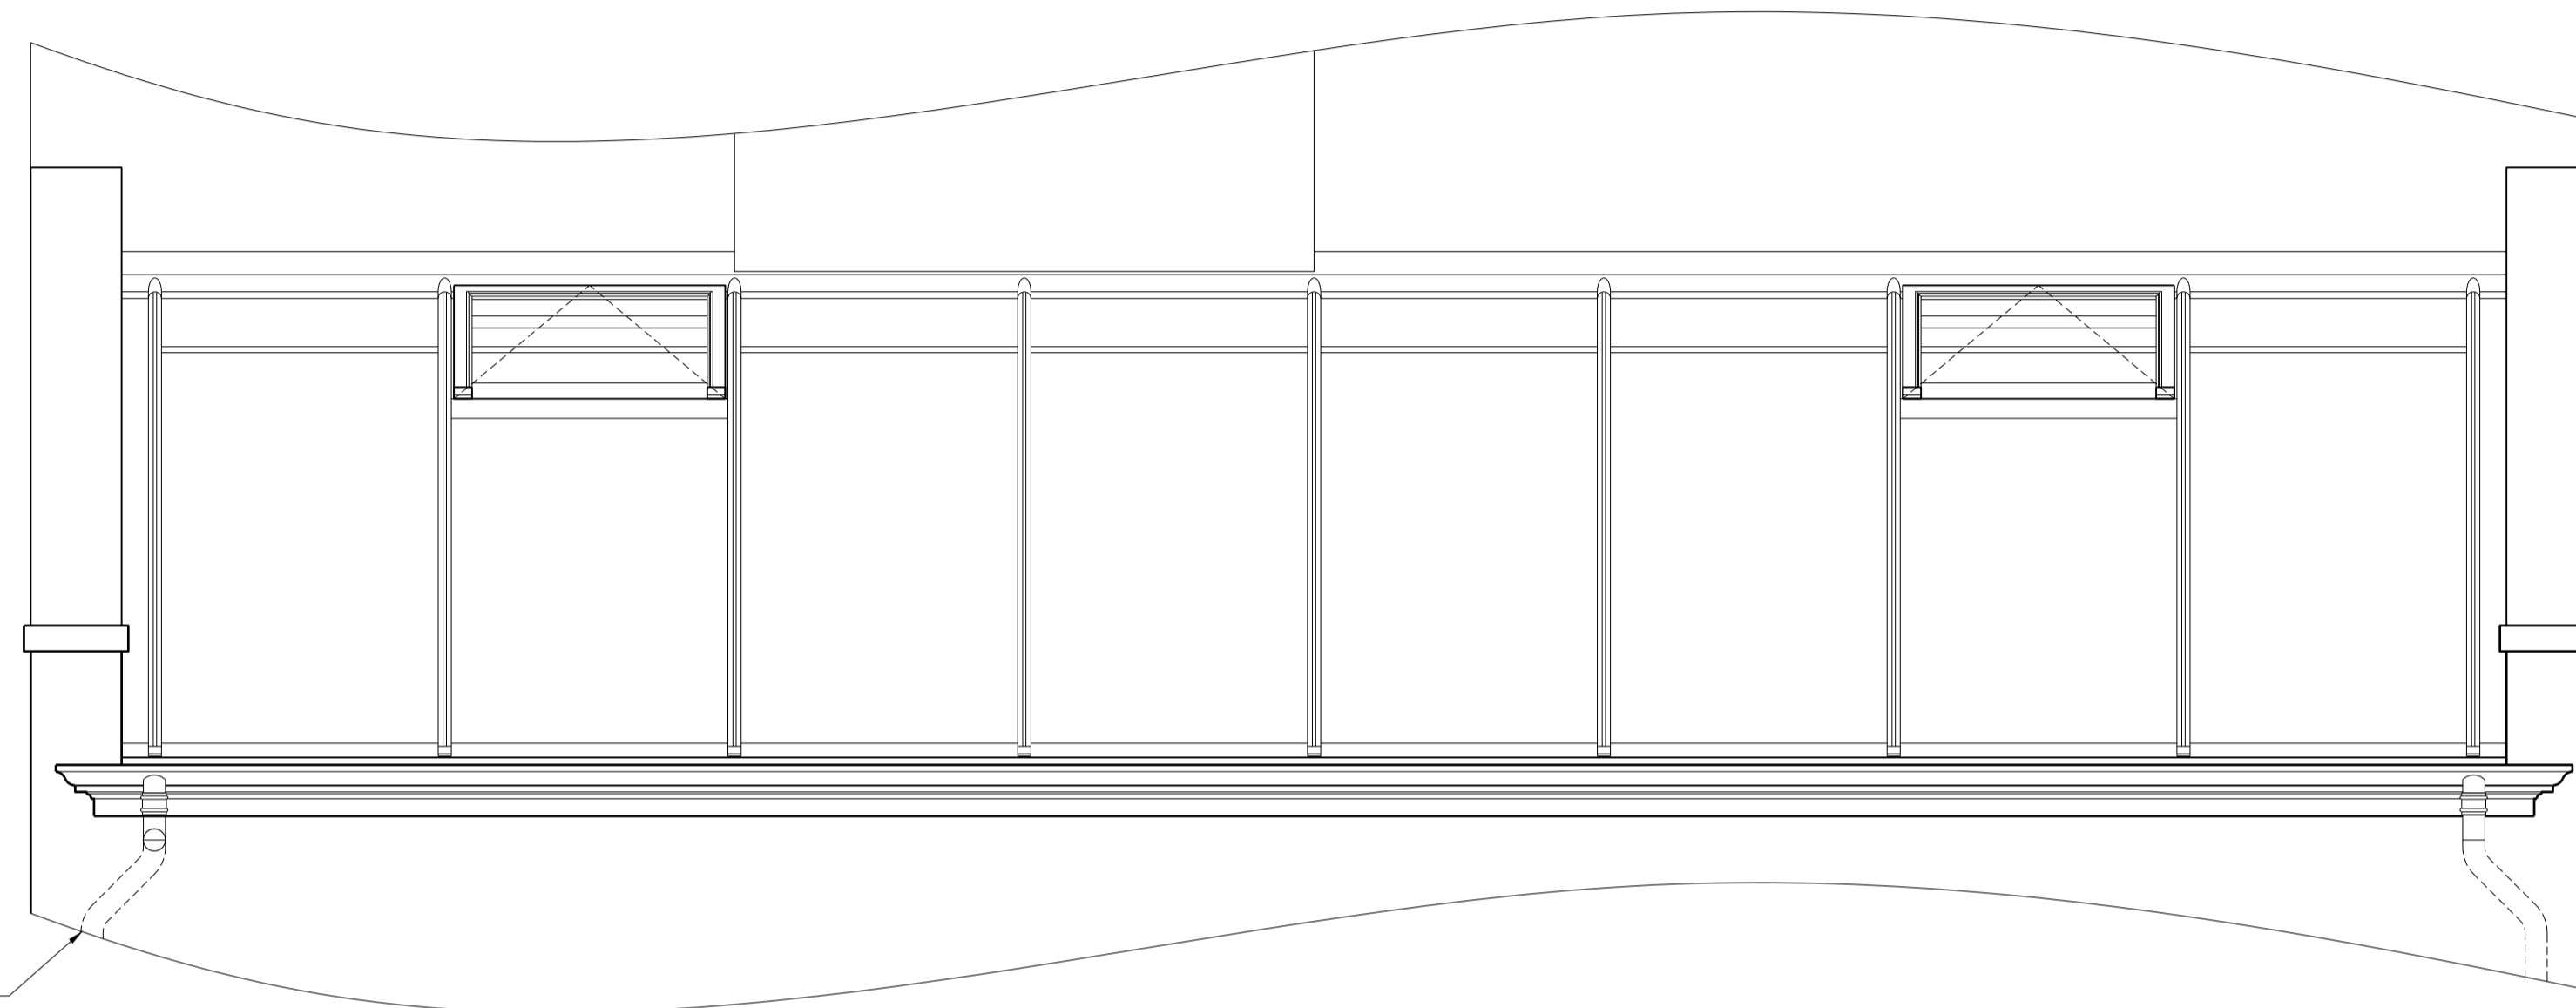


**VGH MAKE NO ALLOWANCE FOR:**

- REMOVAL OF EXISTING STRUCTURES
- TEMPORARY WEATHERING
- PROTECTION OF EXISTING FLOORING, FIXTURES & FITTINGS
- ANY BELOW GROUND WORKS
- SUPPORT POSTS AT EXISTING ORANGERY OPENING
- AMENDMENTS TO INTERNAL OR EXTERNAL STEPS
- AMENDMENTS TO EXISTING MASONRY
- REMOVAL & REINSTATING OF ROOF TILES
- AMENDMENTS TO EXISTING GUTTERING
- CONNECTION TO EXISTING RAINWATER GOODS
- SKIM TO PLASTERED AREAS
- WIRING OF ELECTRICS
- PROVISION OF LIGHTING ELECTRICAL FIXTURES
- PROVISION OF ACCESS EQUIPMENT OTHER THAN LADDERS & TOWER SCAFFOLD
- PROVISION OF WORKING PLATFORMS
- FINAL FLOOR FINISHES OR FITTING OF SKIRTING BOARDS
- MEANS OF HEATING
- FINAL DECORATION

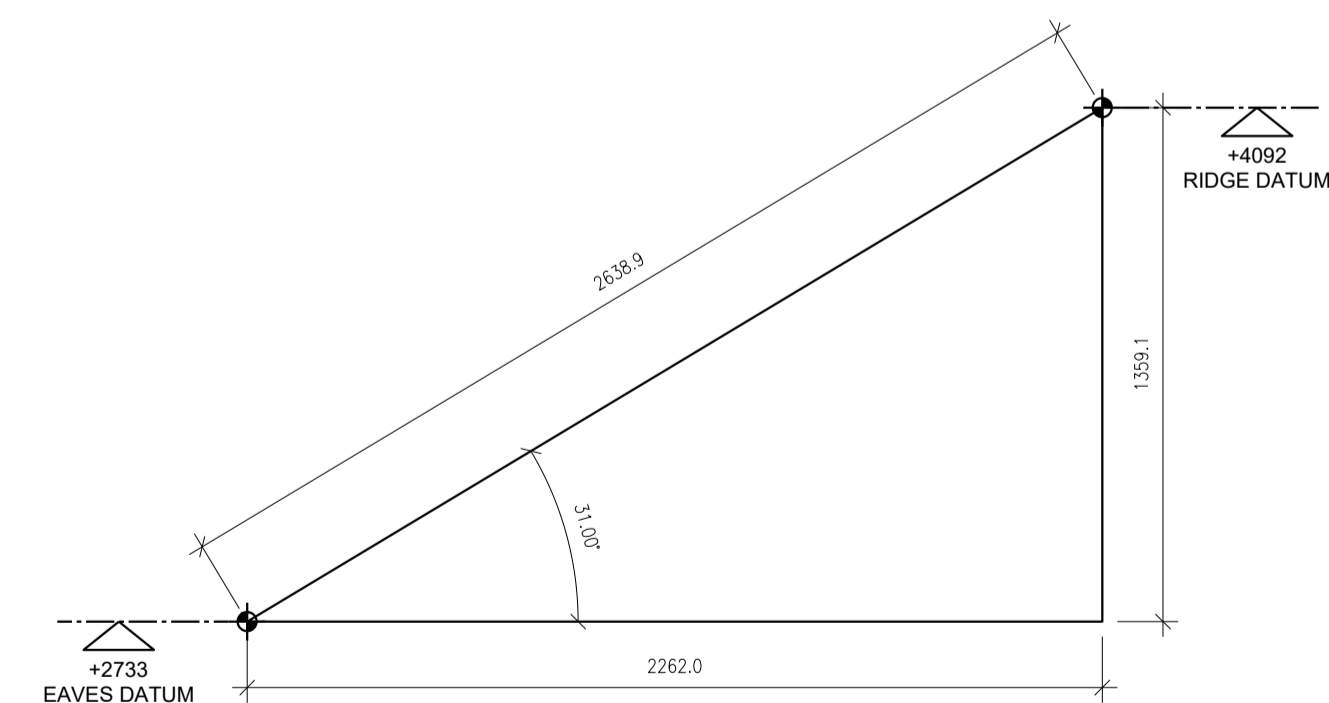

**ROOF CONSTRUCTION TRIANGLE**

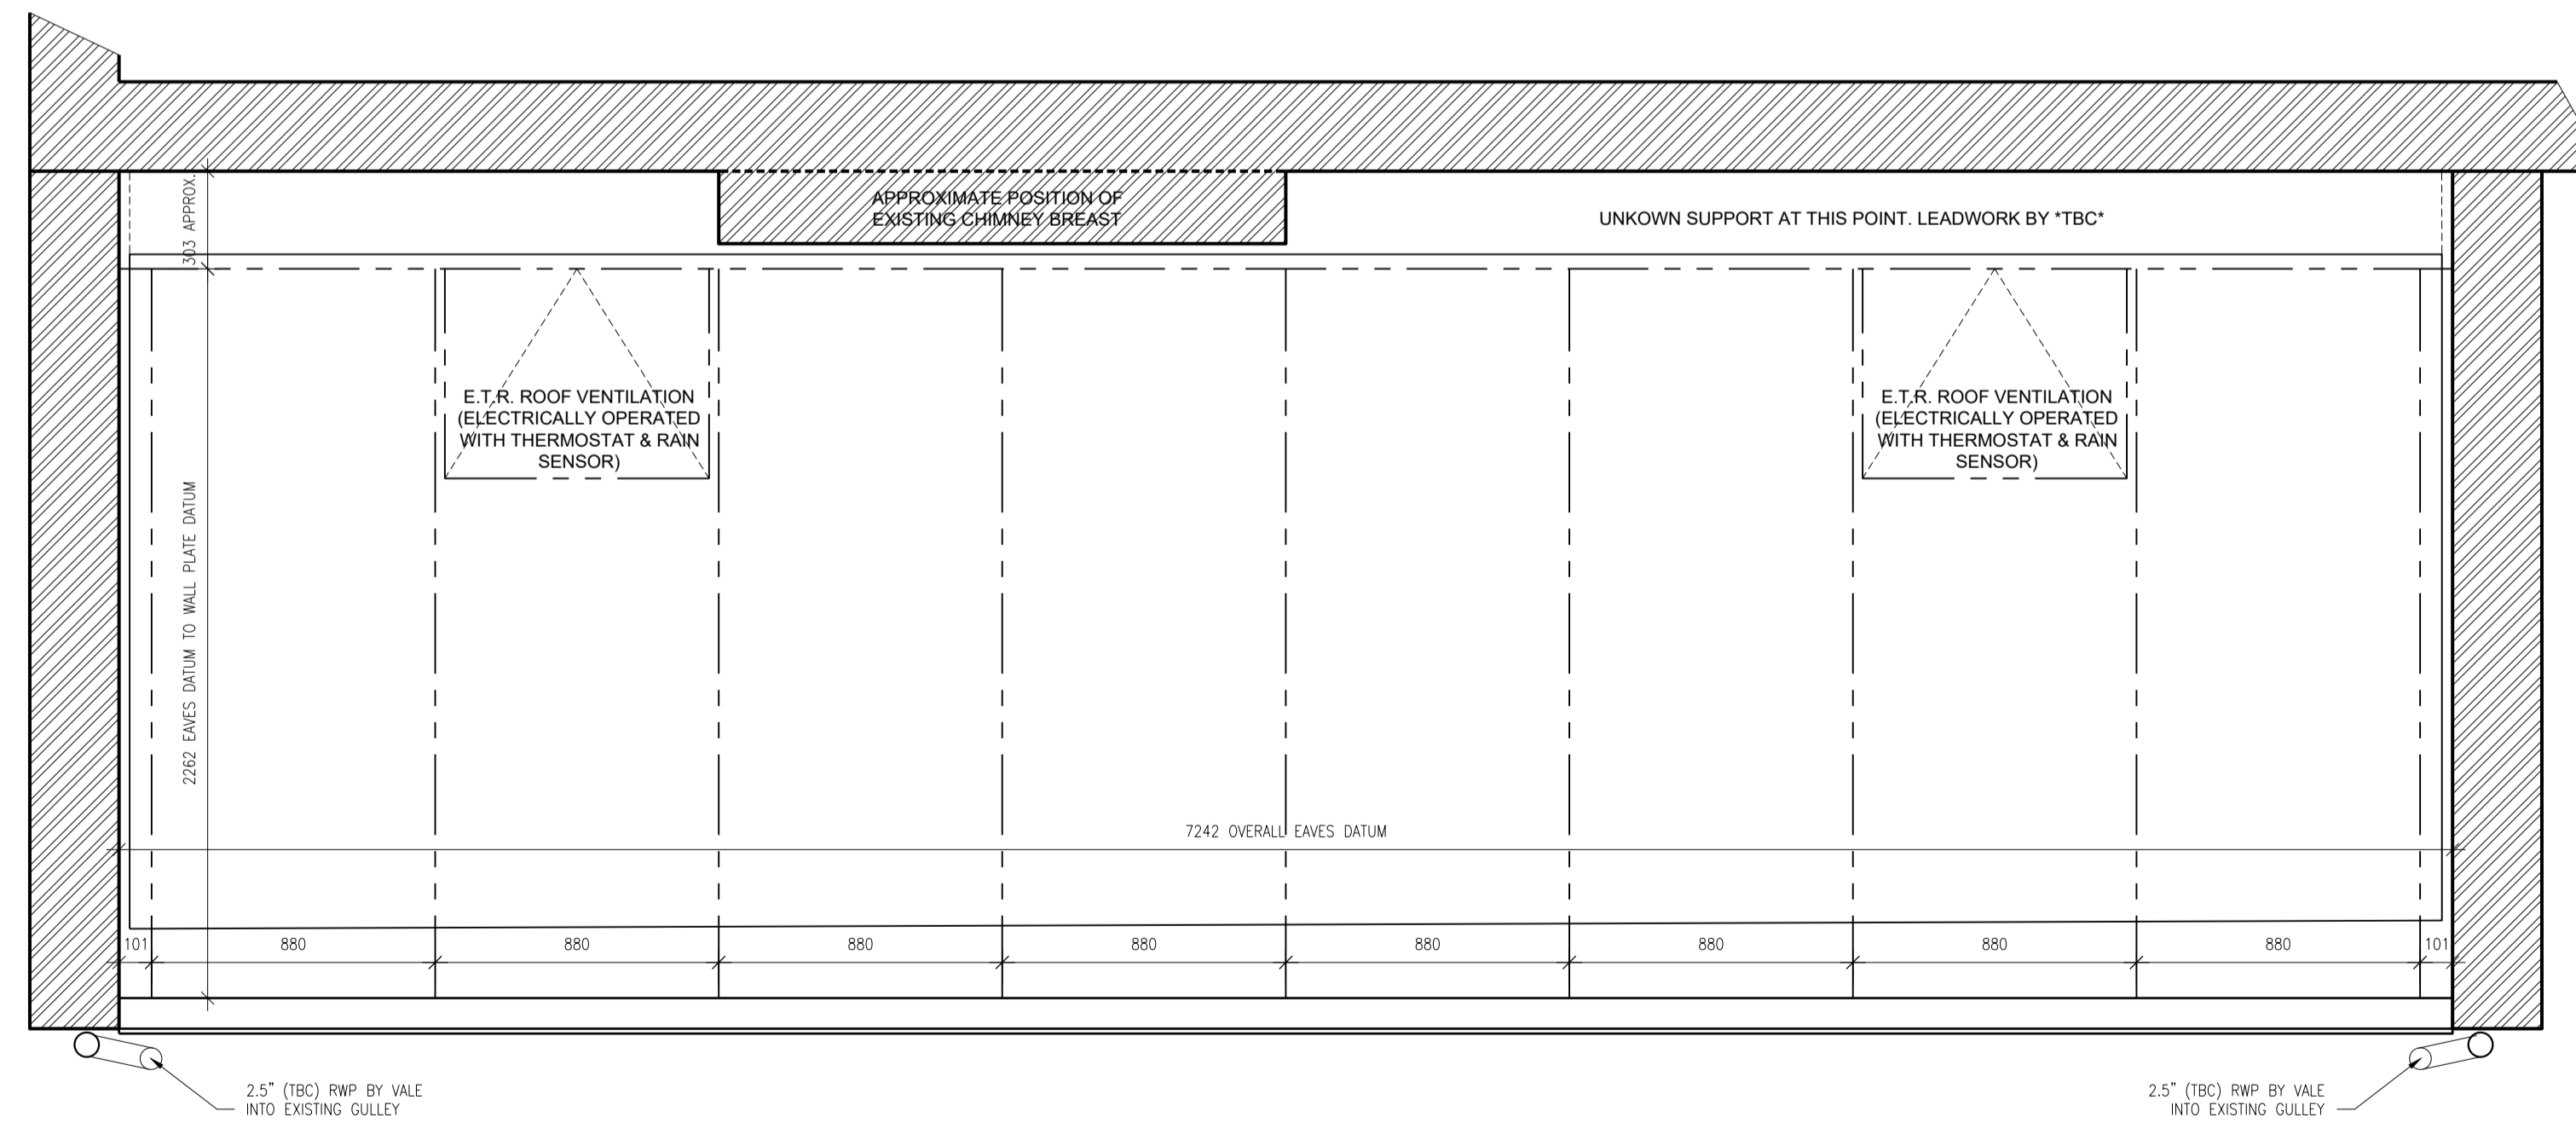

**VALE GARDEN HOUSES LTD**  
 LONDONTHORPE ROAD  
 GRANTHAM  
 LINCOLNSHIRE, NG31 9SJ  
 TEL: 01476 564433 FAX: 01476 578555

NOTE:  
 BASEWORKS ARE TO BE SET OUT ONLY TO FOUNDATION DRAWINGS. CONTRACTORS AND ERECTORS MUST VERIFY ALL DIMENSIONS ON SITE BEFORE WORK COMMENCES.  
 THIS DRAWING, ITS DESIGN AND APPLICATION TO SITE, AND ITS COMPONENTS REMAINS THE PROPERTY OF VALE GARDEN HOUSES LTD. AND MAY NOT BE REPRODUCED IN ANY WAY WITHOUT PRIOR CONSENT

**MR SINGH**  
 Address:  
 47 ELSWORTHY ROAD  
 LONDON  
 NW3 3BS

Title: **PROVISIONAL KITCHEN LEAN TO ROOF**

Scale: 1 : 20 @ A1 Date: 22-07-24  
 Drawn By: NF Checked By: ##CH

Drawing No. **SIN2891/03**  
 Revision: