



General notes:

Do not scale from drawings.
Errors to be reported immediately to the Architect.
To be read in conjunction with all relevant Architects', Services and Structural Engineers' drawings.
All existing site, tree and building information has been compiled from different sources.
All dimensions to be checked on site.

Existing	▬
New	▬
Demolition	▬
Soft strip	▬
Site boundary	▬

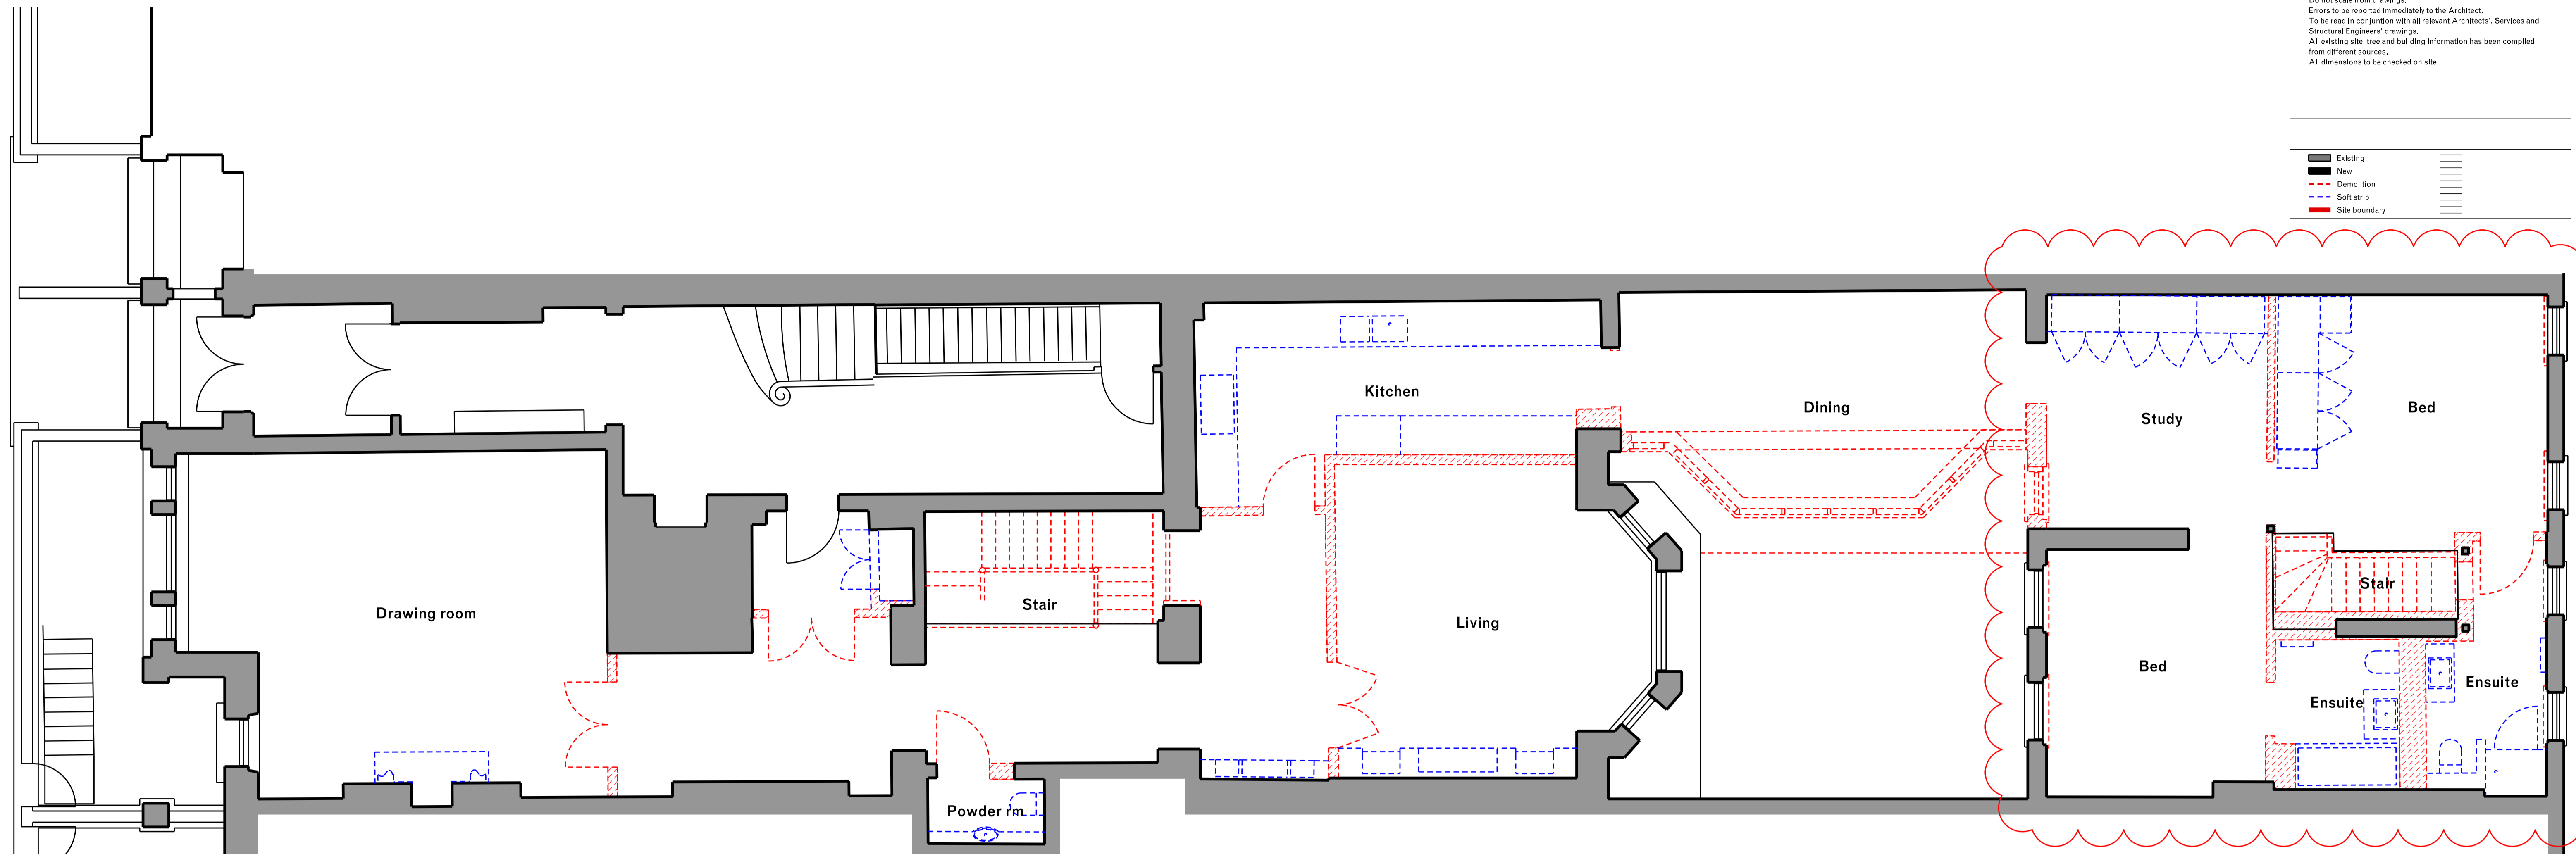

Rev.	Date	Description	Drawn	Check
02	13/07/24	Planning amendment	JC	JPC
01	26/04/24	Stage 03 Issue	DMu	JPC

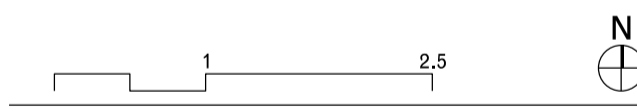

**WENDOVER
STUDIO**

7 Cambridge Gate
London NW1 4JX
wendoverpartners.com

Project **3 Cambridge Gate Flat 1** Project number **051**

Client **Mr O Tikhurov & Ms A Radchenko**

© Wendover Studio Ltd.

Drawing name **Existing drawings Ground floor plan** Drawing number **01_01**

Date **08/01/2024** Issue **02**
Scale / Format **1:50 / A1**
Drawn / Checked **DMu / JPC** Stage **3**
Approved **JPC**
CAD Reference