


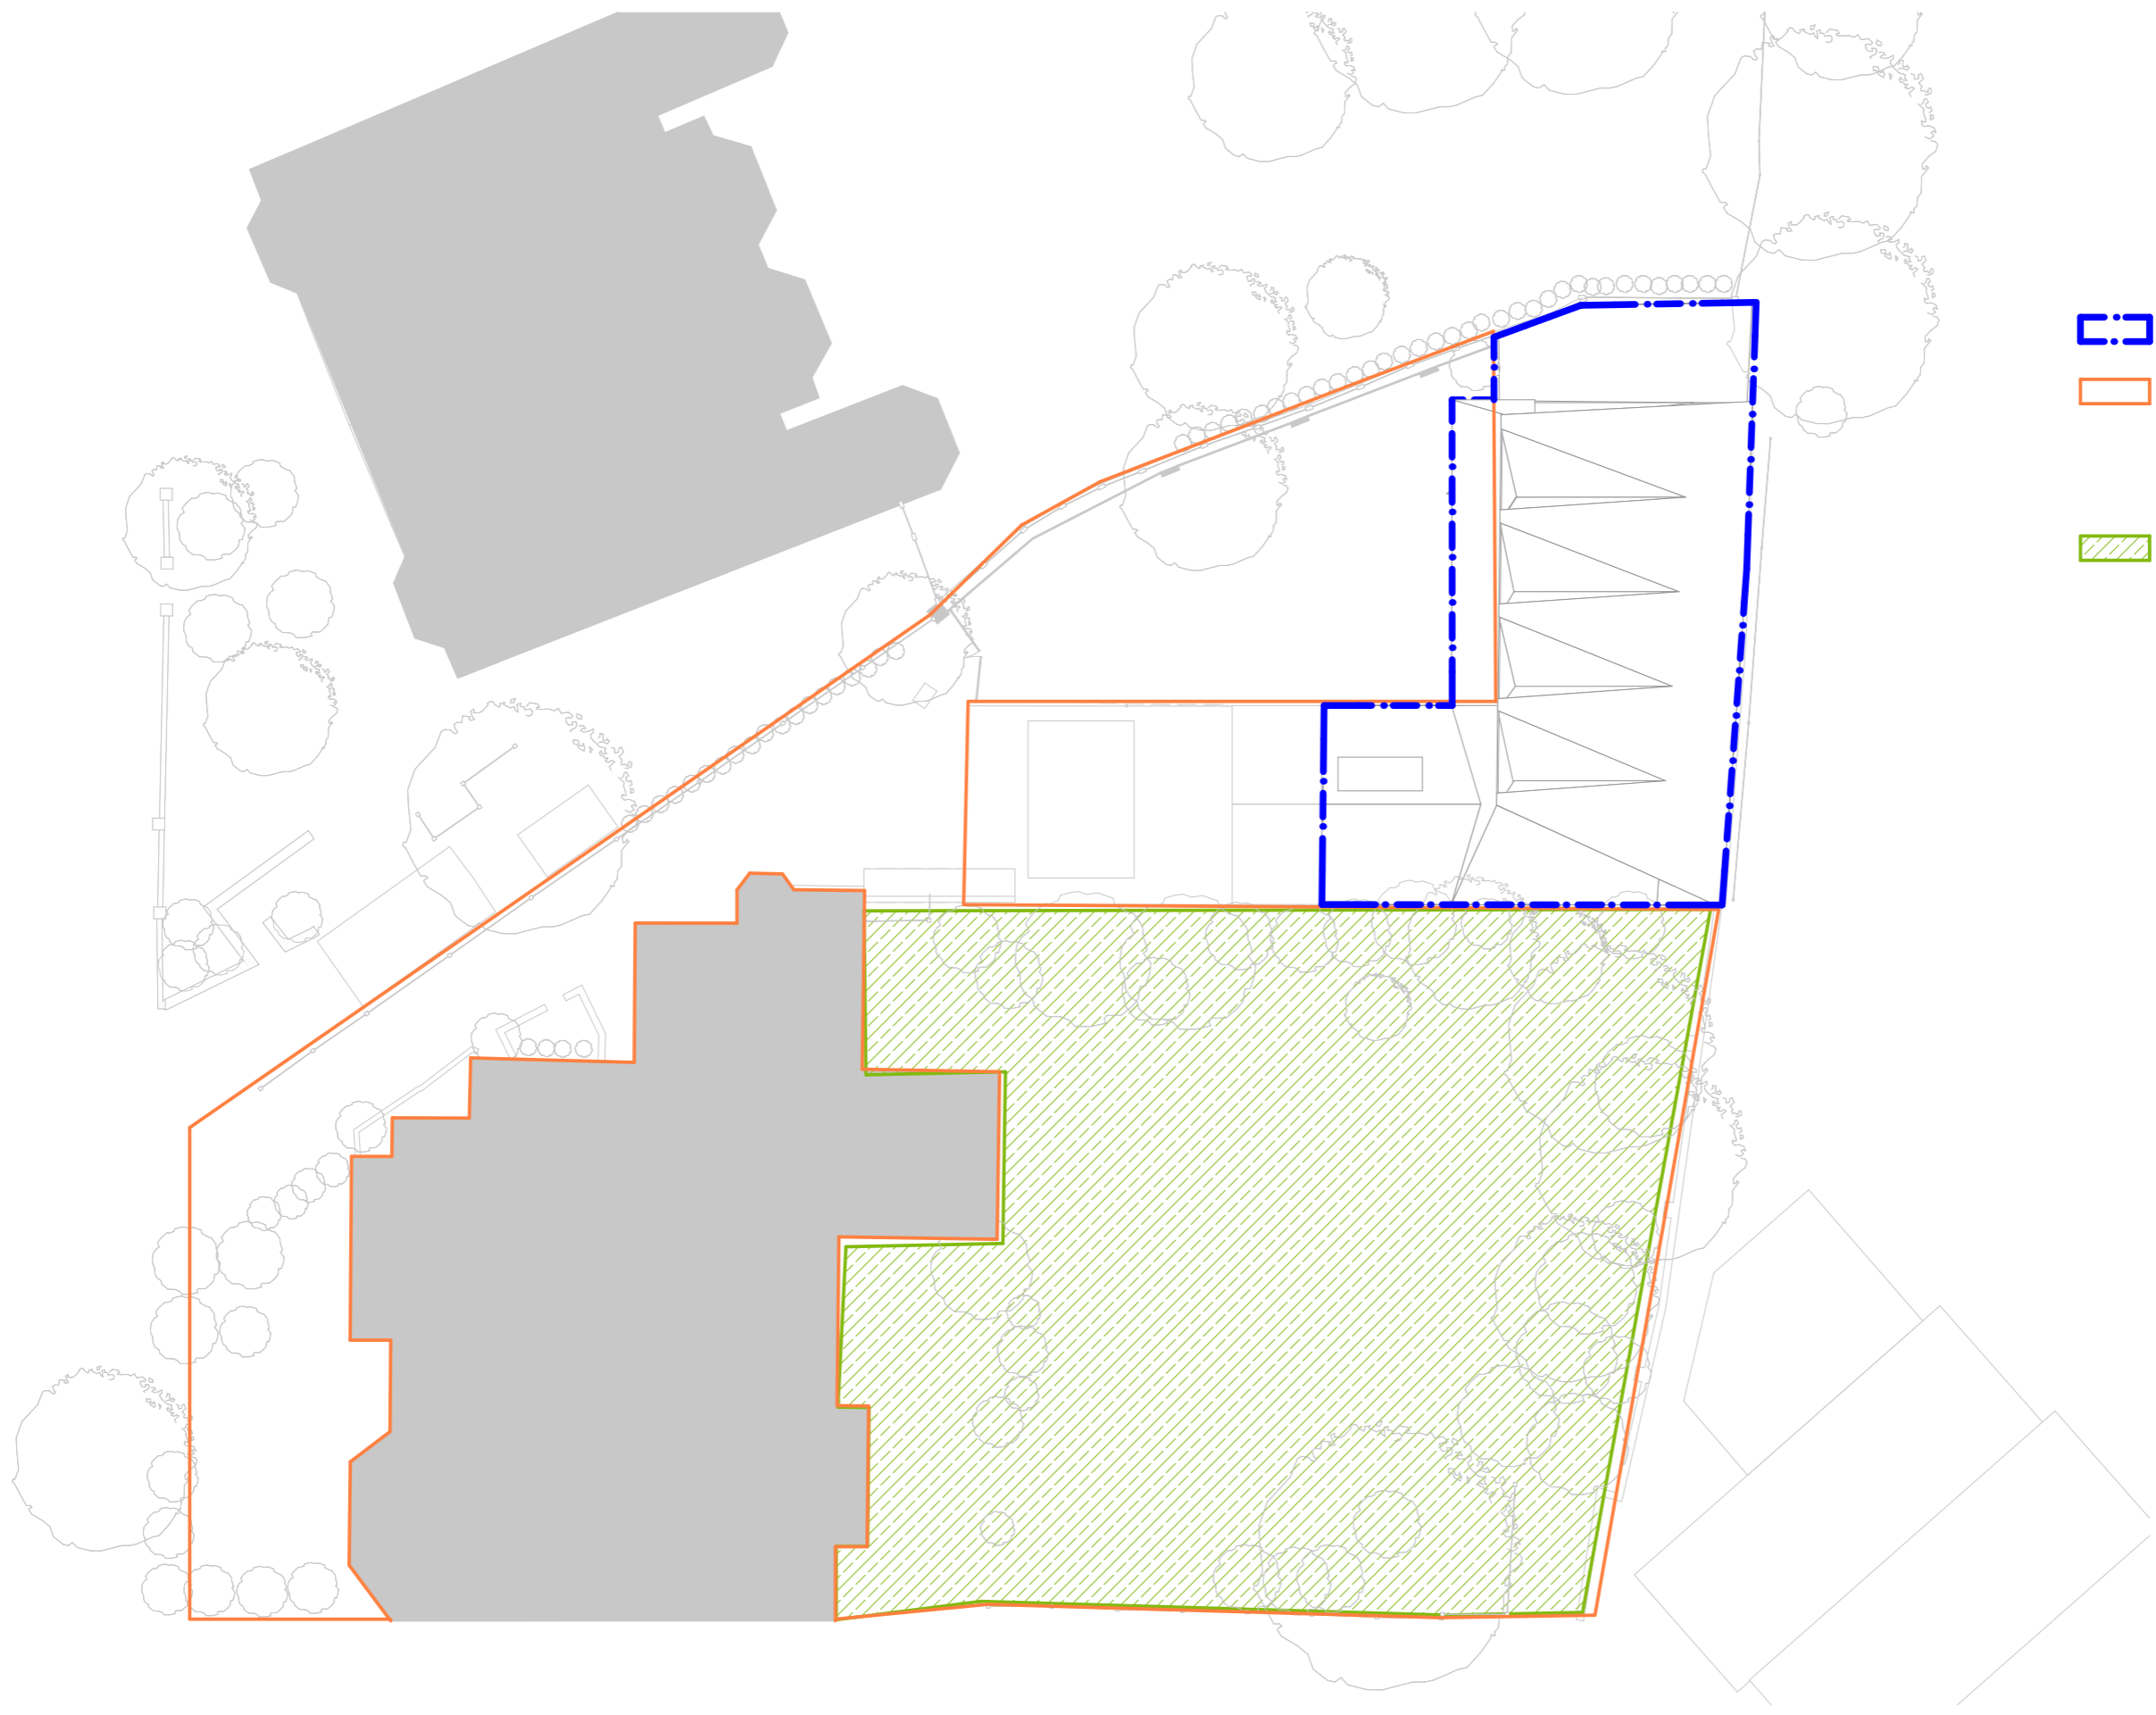


Rev	Date

**LEGEND**

-  Area of Freehold Site and Premises subject of Application
-  Adjacent land over which Application Site and Premises have the established full unconditional legal rights of pedestrian and vehicular access, parking/garaging, all other general uses, full use of Communal Gardens, own Services: Gas, Mains Water, Mains Electricity, Drainage, Cable Services, communal General Waste and Recycle Waste Bin facilities, own CCTV Security system
-  Full use of Communal Gardens



10b Branch Place  
London N1 5PH  
p: 0207 686 3445  
e: info@scenarioarchitecture.com  
w: www.scenarioarchitecture.com

Project Name:  
**20 Crediton Hill**

Client:  
**Daniel Young**

Site Location:  
**20 Crediton Hill, London NW6  
1HP London UK**

Drawing not to be used other than the purpose for which it was prepared. It's supplied without liability for errors or omissions. All dimensions are to be checked on site. This drawing is to be read in conjunction with all other drawings. Notes on this drawing will apply to all other drawings where a similar position exists.

Scale @ A3  
**1:200**

Project No.  
**168**


Drawing Name  
**Site Plan**


Drawing Number  
**PR-A0.01**

Rev  
**A**

Site Plan

1:200

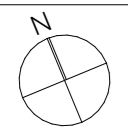

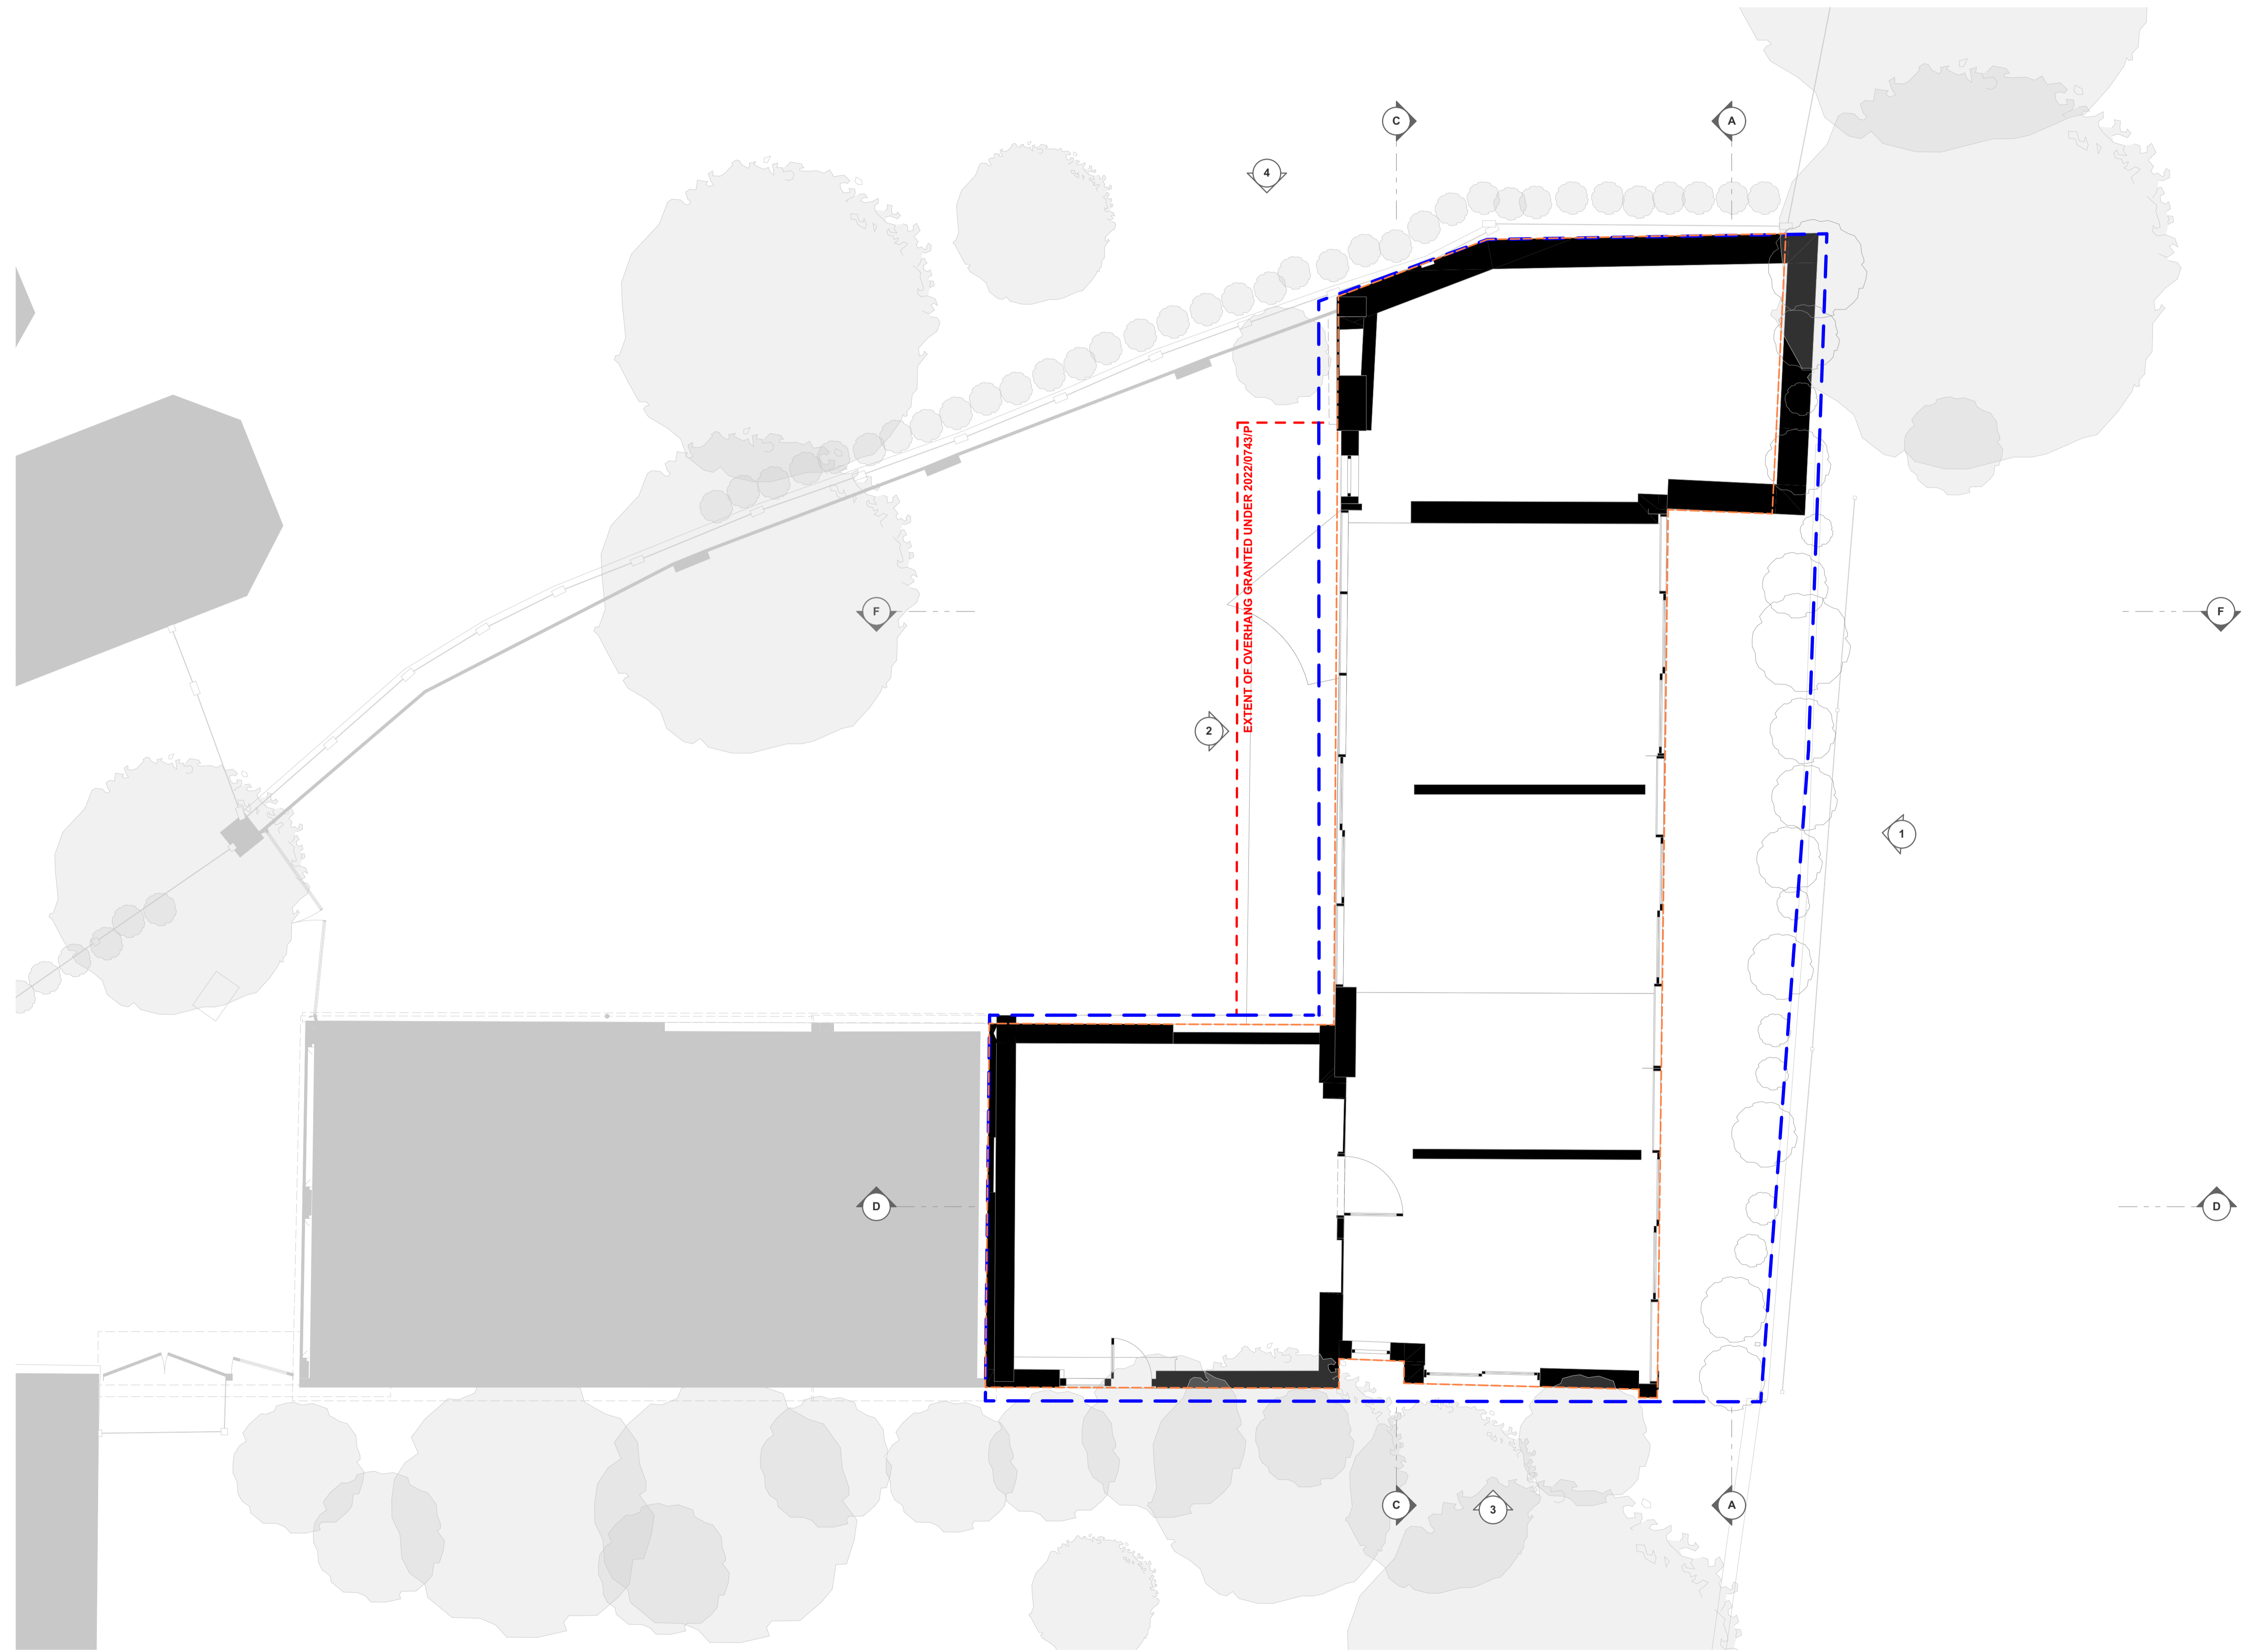

Proposed Ground Floor Plan

SCALE 1:50 0 1000 2000 3000 4000 5000 6000 7000 8000 9000 10000mm

S/A

10b Branch Place  
London W1 5PH  
t: 0207 686 3445  
e: info@scenarioarchitecture.com  
w: www.scenarioarchitecture.com

Project Name:  
**20 Crediton Hill**

Client:  
**Daniel Young**

Site Location:  
**20 Crediton Hill, London NW6  
1HP London UK**


Scale @ A1  
**1:50**

Project No.  
**168**

Drawing Name  
**Proposed Ground Floor  
Plan**

Drawing Number  
**PR-A1.01**

Rev

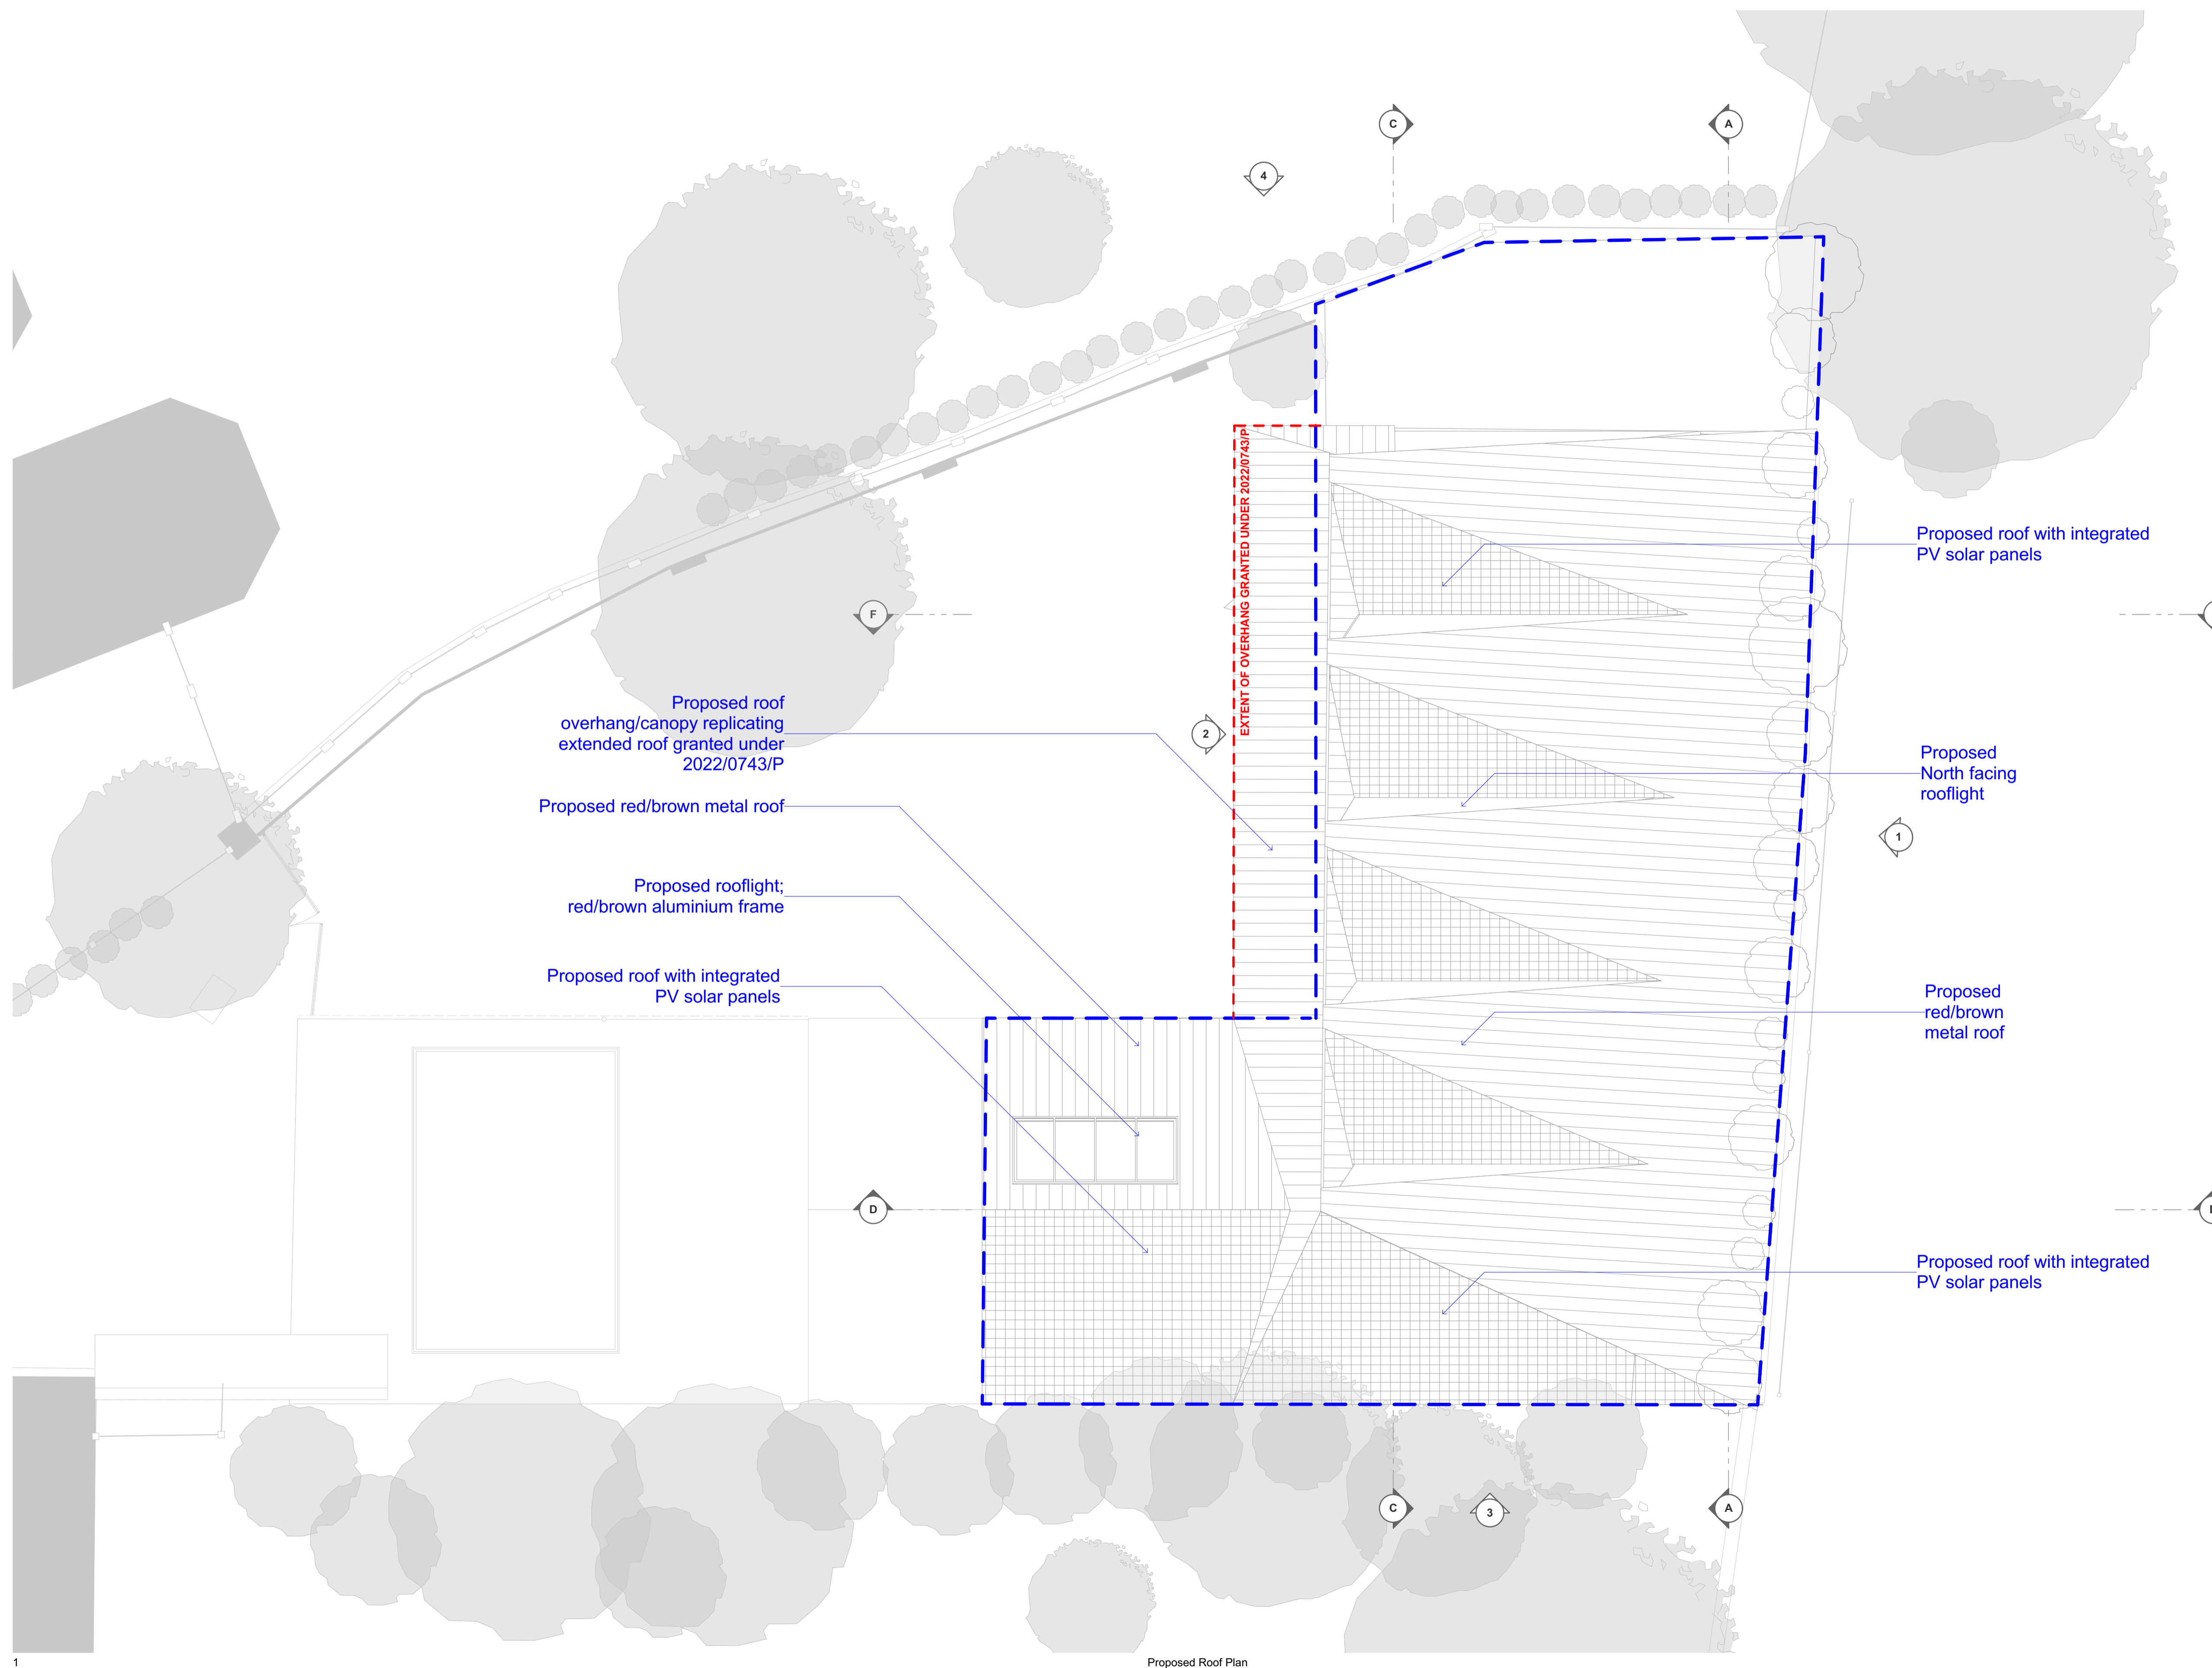

Proposed Roof Plan

SCALE 1:50 0 1000 2000 3000 4000 5000 6000 7000 8000 9000 10000mm

S/A  
100 Branch Place  
London N1 5PH  
p: 0207 686 3445  
e: info@scenarioarchitecture.com  
w: www.scenarioarchitecture.com

Project Name:  
**20 Crediton Hill**

Client:  
**Daniel Young**

Site Location:  
**20 Crediton Hill, London NW6  
HWP London UK**

Scale @ A1  
**1:50**

Project No.  
**168**

Drawing Name  
**Proposed Roof Plan**

Drawing Number  
**PR-A1.02**

Rev  
**A**


Downloaded from: https://www.scenarioarchitecture.com/.../20-Crediton-Hill-Plan



Proposed red/brown metal roof

Proposed roof with integrated PV solar panels

Proposed red/brown metal roof

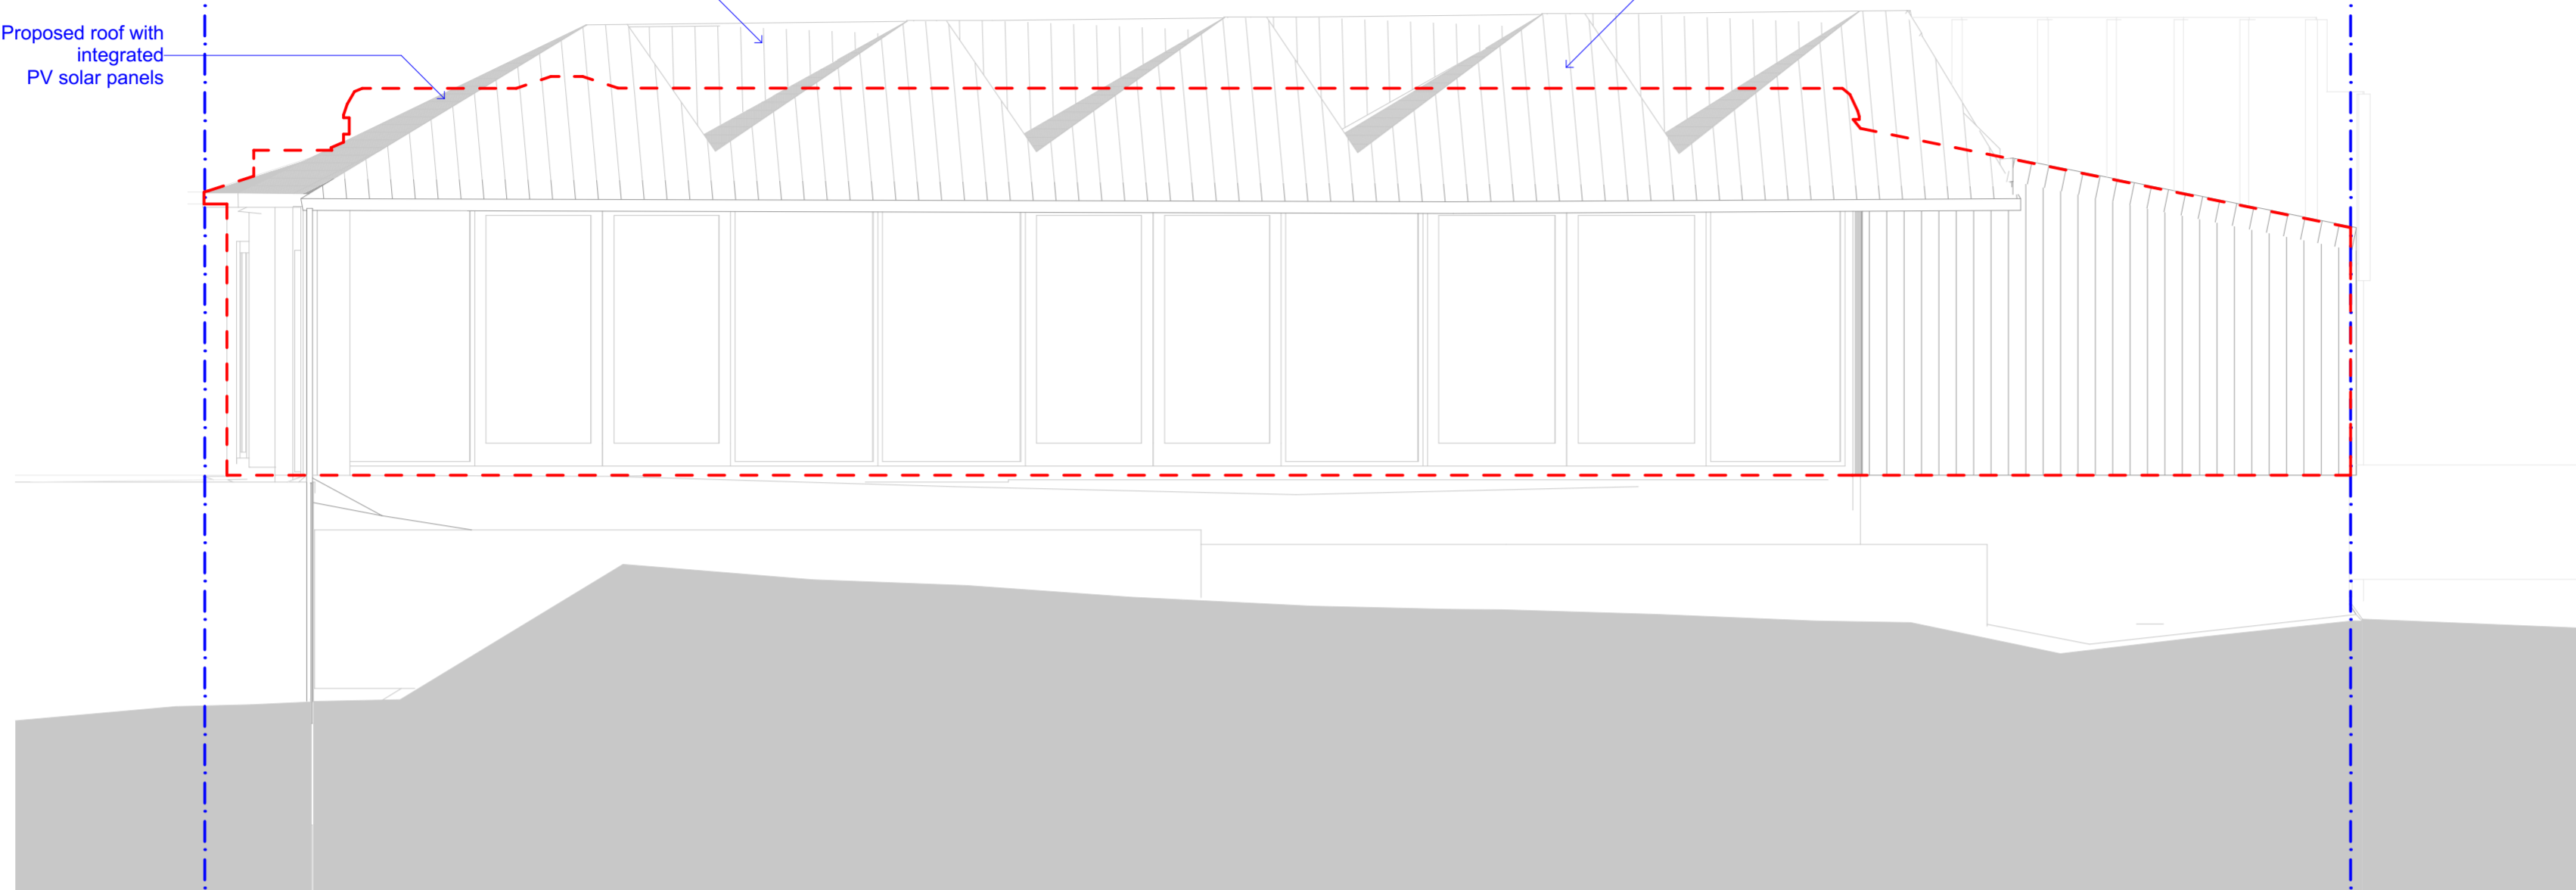

01


Elevation EAST

1:50

Proposed roof with integrated PV solar panels

Proposed red/brown metal roof

Proposed roof with integrated PV solar panels

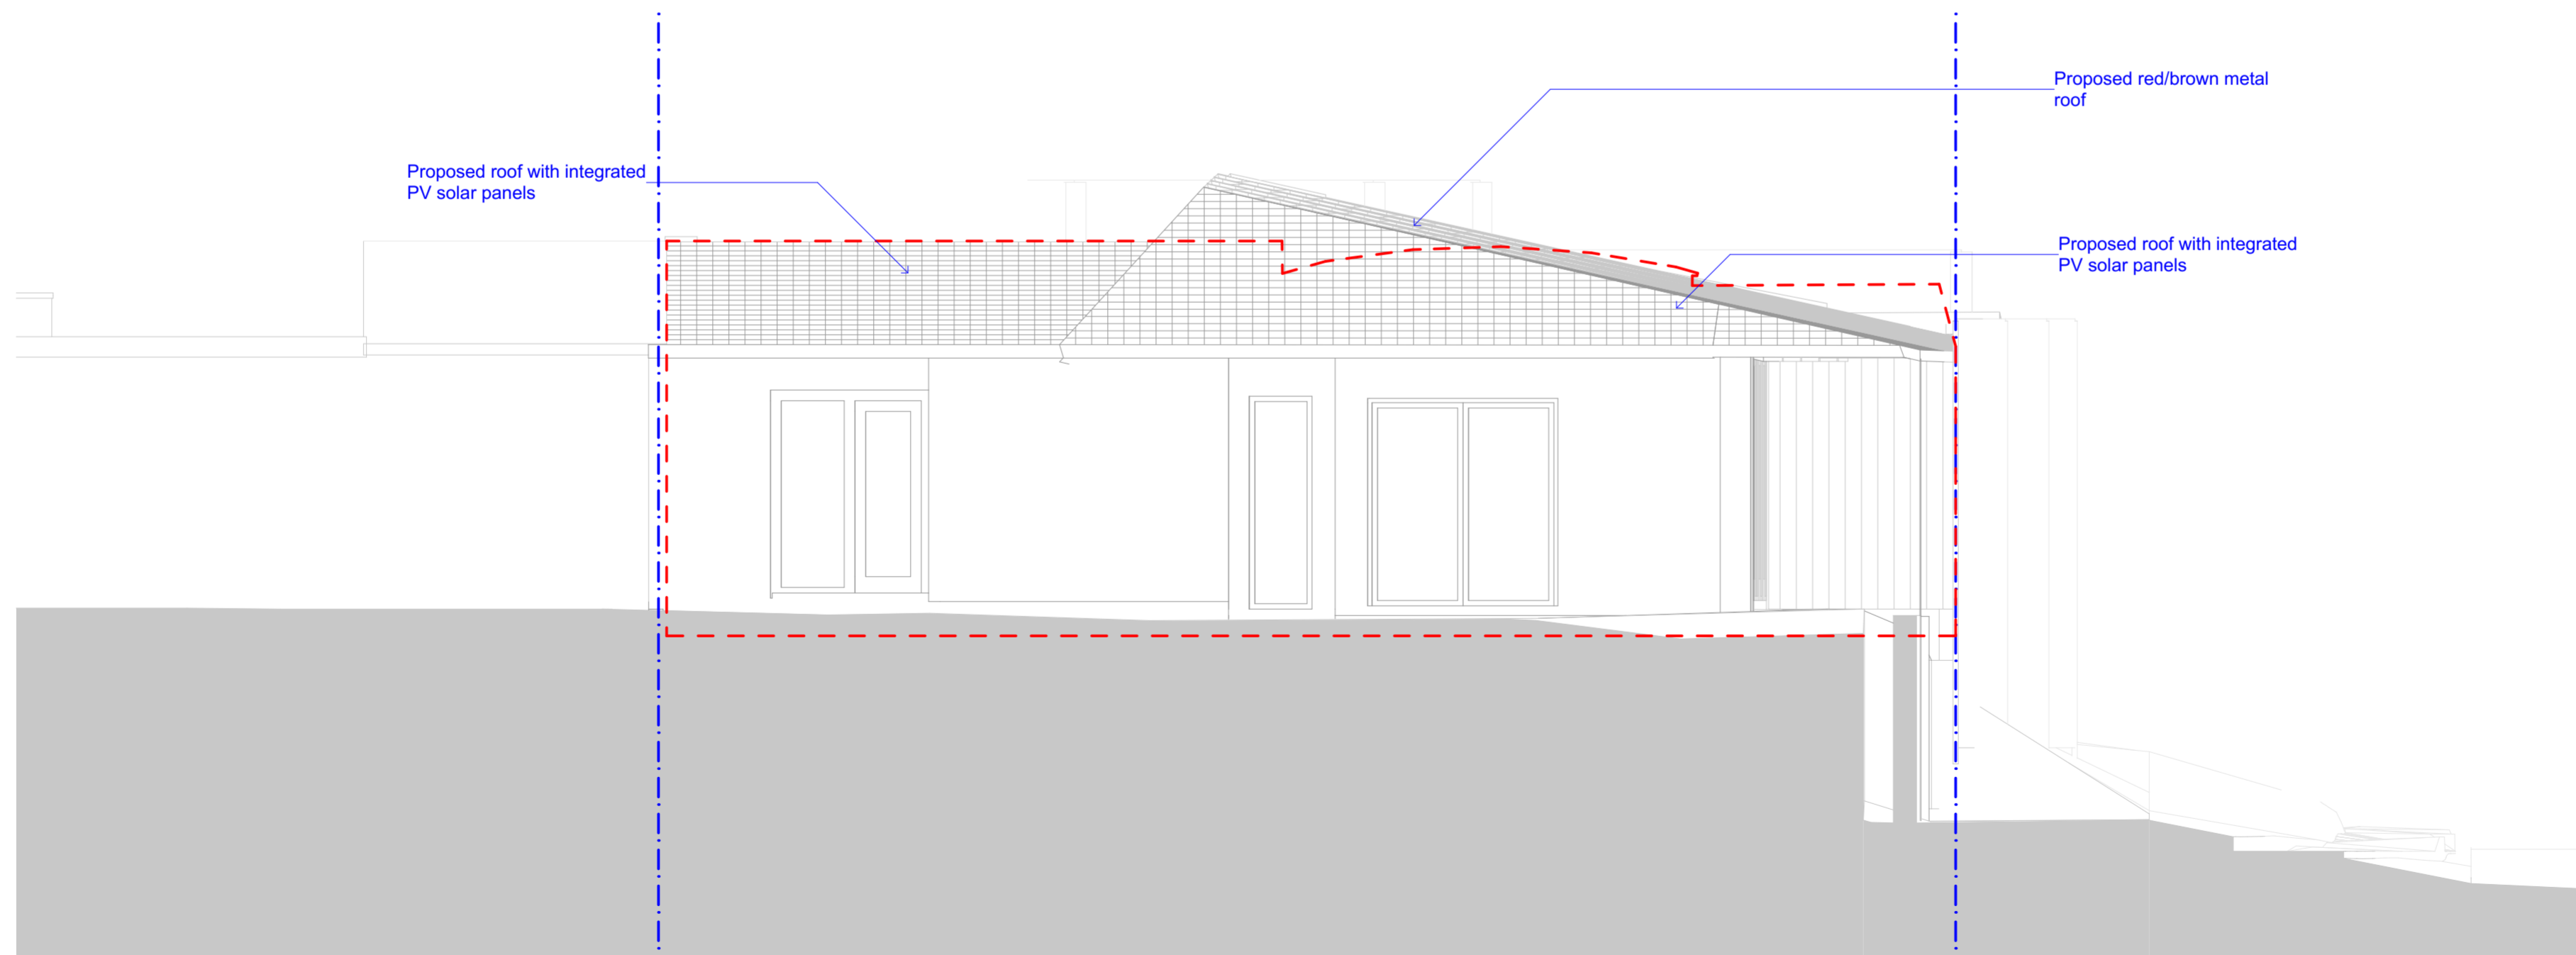

02

Elevation SOUTH

1:50

SCALE 1:50  
0 1000 2000 3000 4000 5000 6000 7000 8000 9000 10000mm



10b Branch Place  
London N1 5PH  
p: 0207 686 3445  
e: info@scenarioarchitecture.com  
w: www.scenarioarchitecture.com

Project Name:  
**20 Crediton Hill**

Client:  
**Daniel Young**

Site Location:  
**20 Crediton Hill, London NW6  
1HP London UK**

Drawing not to be used other than the purpose for which it was prepared. It's supplied without liability for errors or omissions. All dimensions are to be checked on site. This drawing is to be read in conjunction with all other drawings. Notes on this drawing will apply to all other drawings where a similar position exists.

Scale @ A2  
**1:50**

Project No.  
**168**

Drawing Name  
**Proposed Elevations**

Drawing Number  
**PR-A2.01**

Rev  
**A**

Proposed red/brown metal roof

Proposed red/brown metal roof

Proposed roof overhang/canopy replicating extended roof granted under 2022/0743/P

Proposed North facing rooflight

Proposed roof with integrated PV solar panels

EXTENT OF OVERHANG GRANTED UNDER 2022/0743/P

1.33

4

01

Elevation WEST

1:50

02

Elevation NORTH

1:50

SCALE 1:50 0 1000 2000 3000 4000 5000 6000 7000 8000 9000 10000mm

S/A

10b Branch Place  
London N1 5PH  
p: 0207 686 3445  
e: info@scenarioarchitecture.com  
w: www.scenarioarchitecture.com

Project Name:  
20 Crediton Hill

Client:  
Daniel Young


Site Location:  
20 Crediton Hill, London NW6  
1HP London UK

Drawing not to be used other than the purpose for which it was prepared. It's supplied without liability for errors or omissions. All dimensions are to be checked on site. This drawing is to be read in conjunction with all other drawings. Notes on this drawing will apply to all other drawings where a similar position exists.

Scale @ A2 1:50 Project No. 168


Drawing Name  
Proposed Elevations

Drawing Number PR-A2.02 Rev A

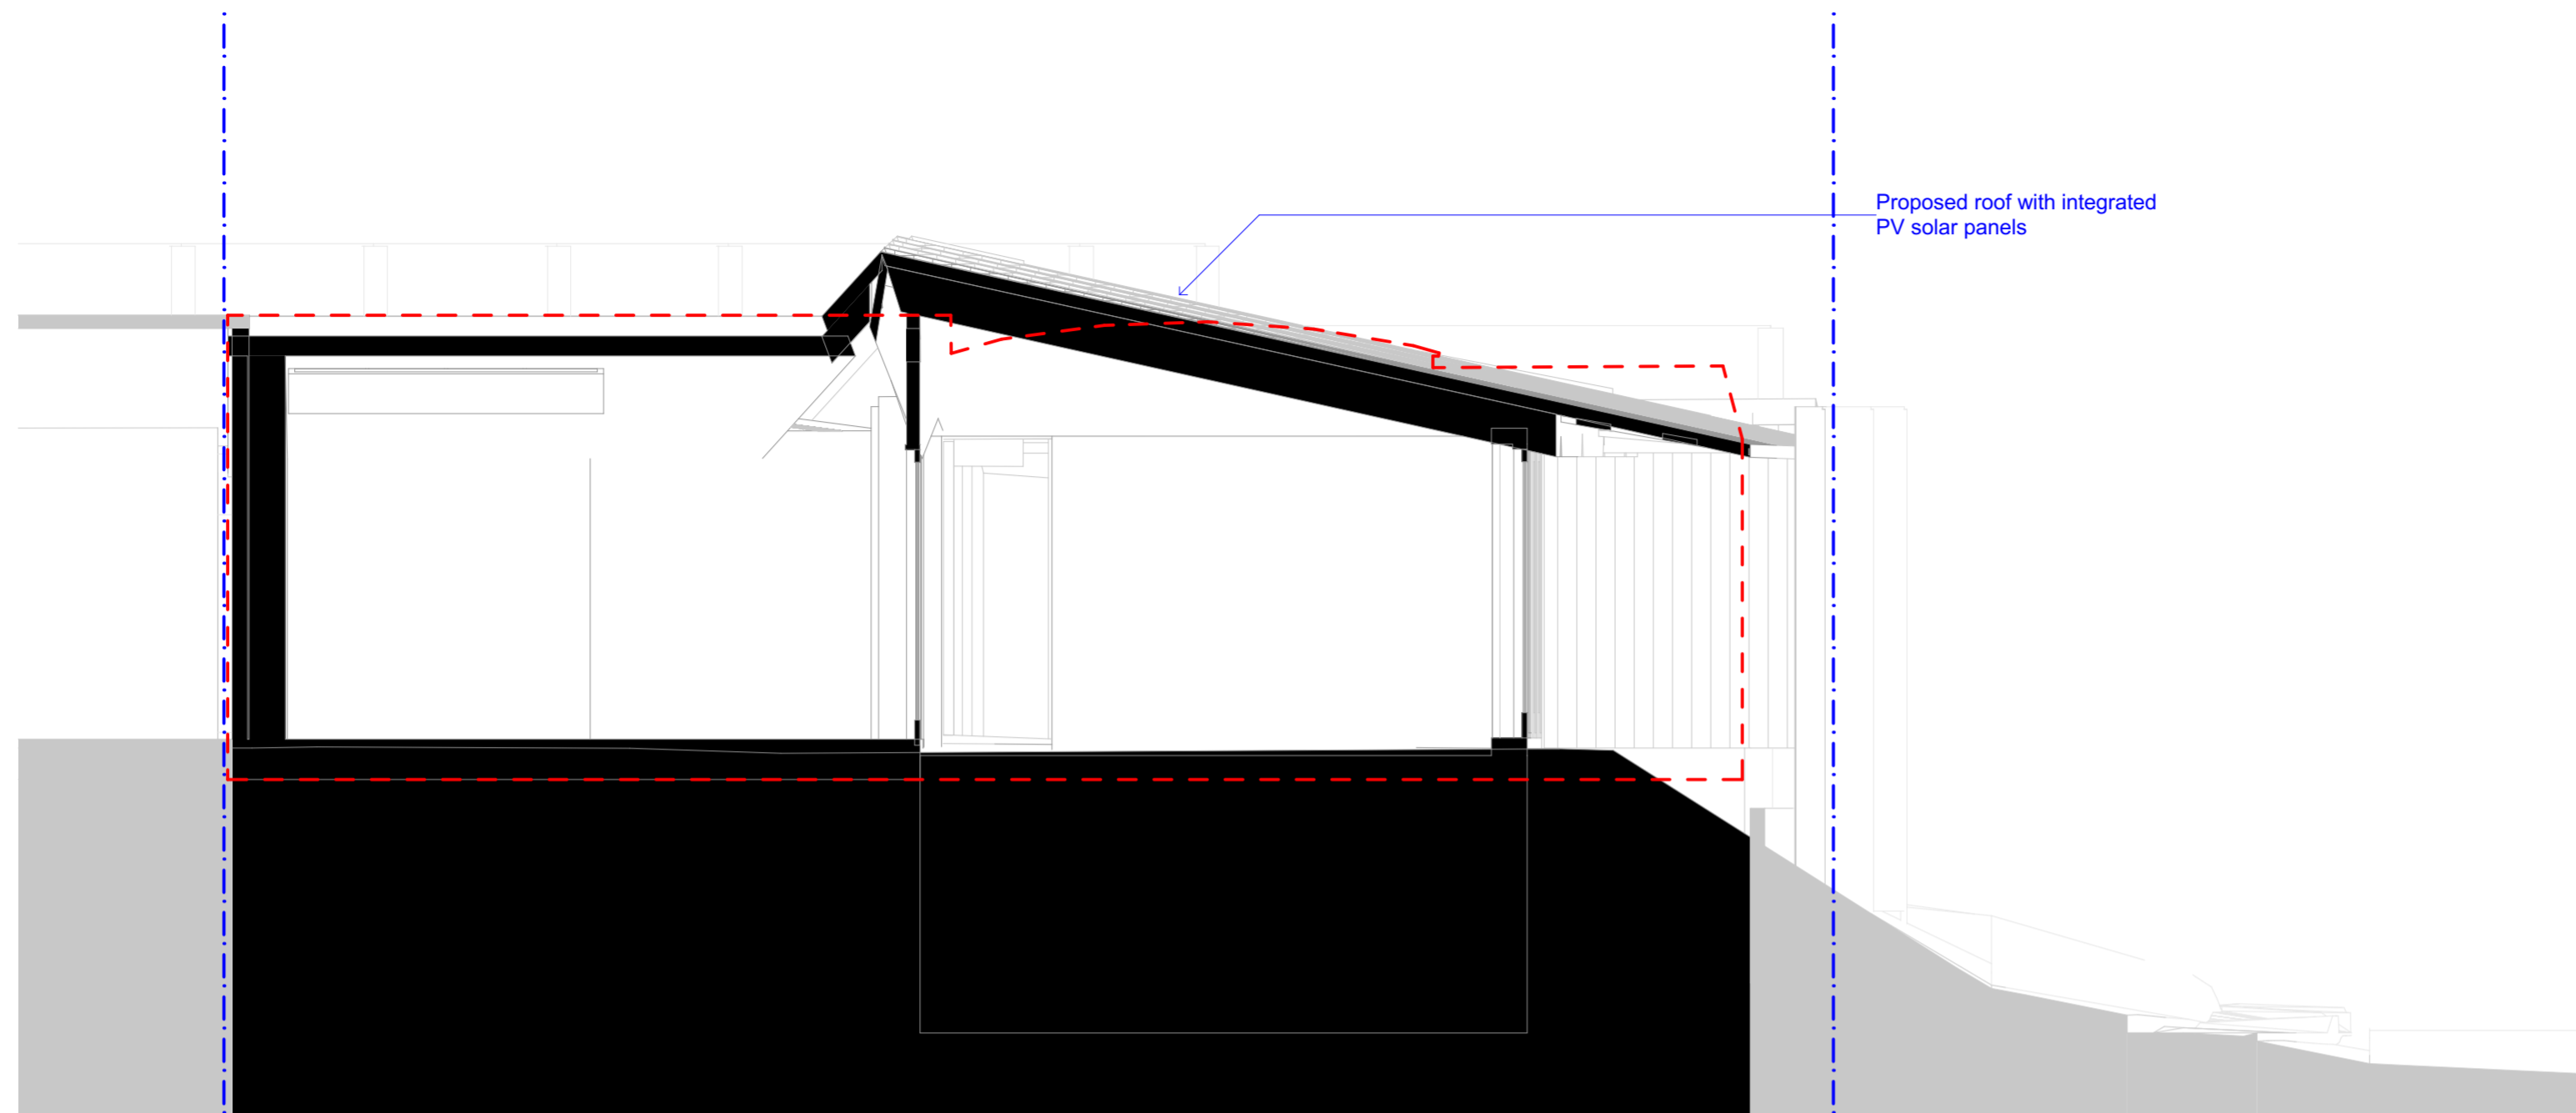


A Building Section A-A

1:50

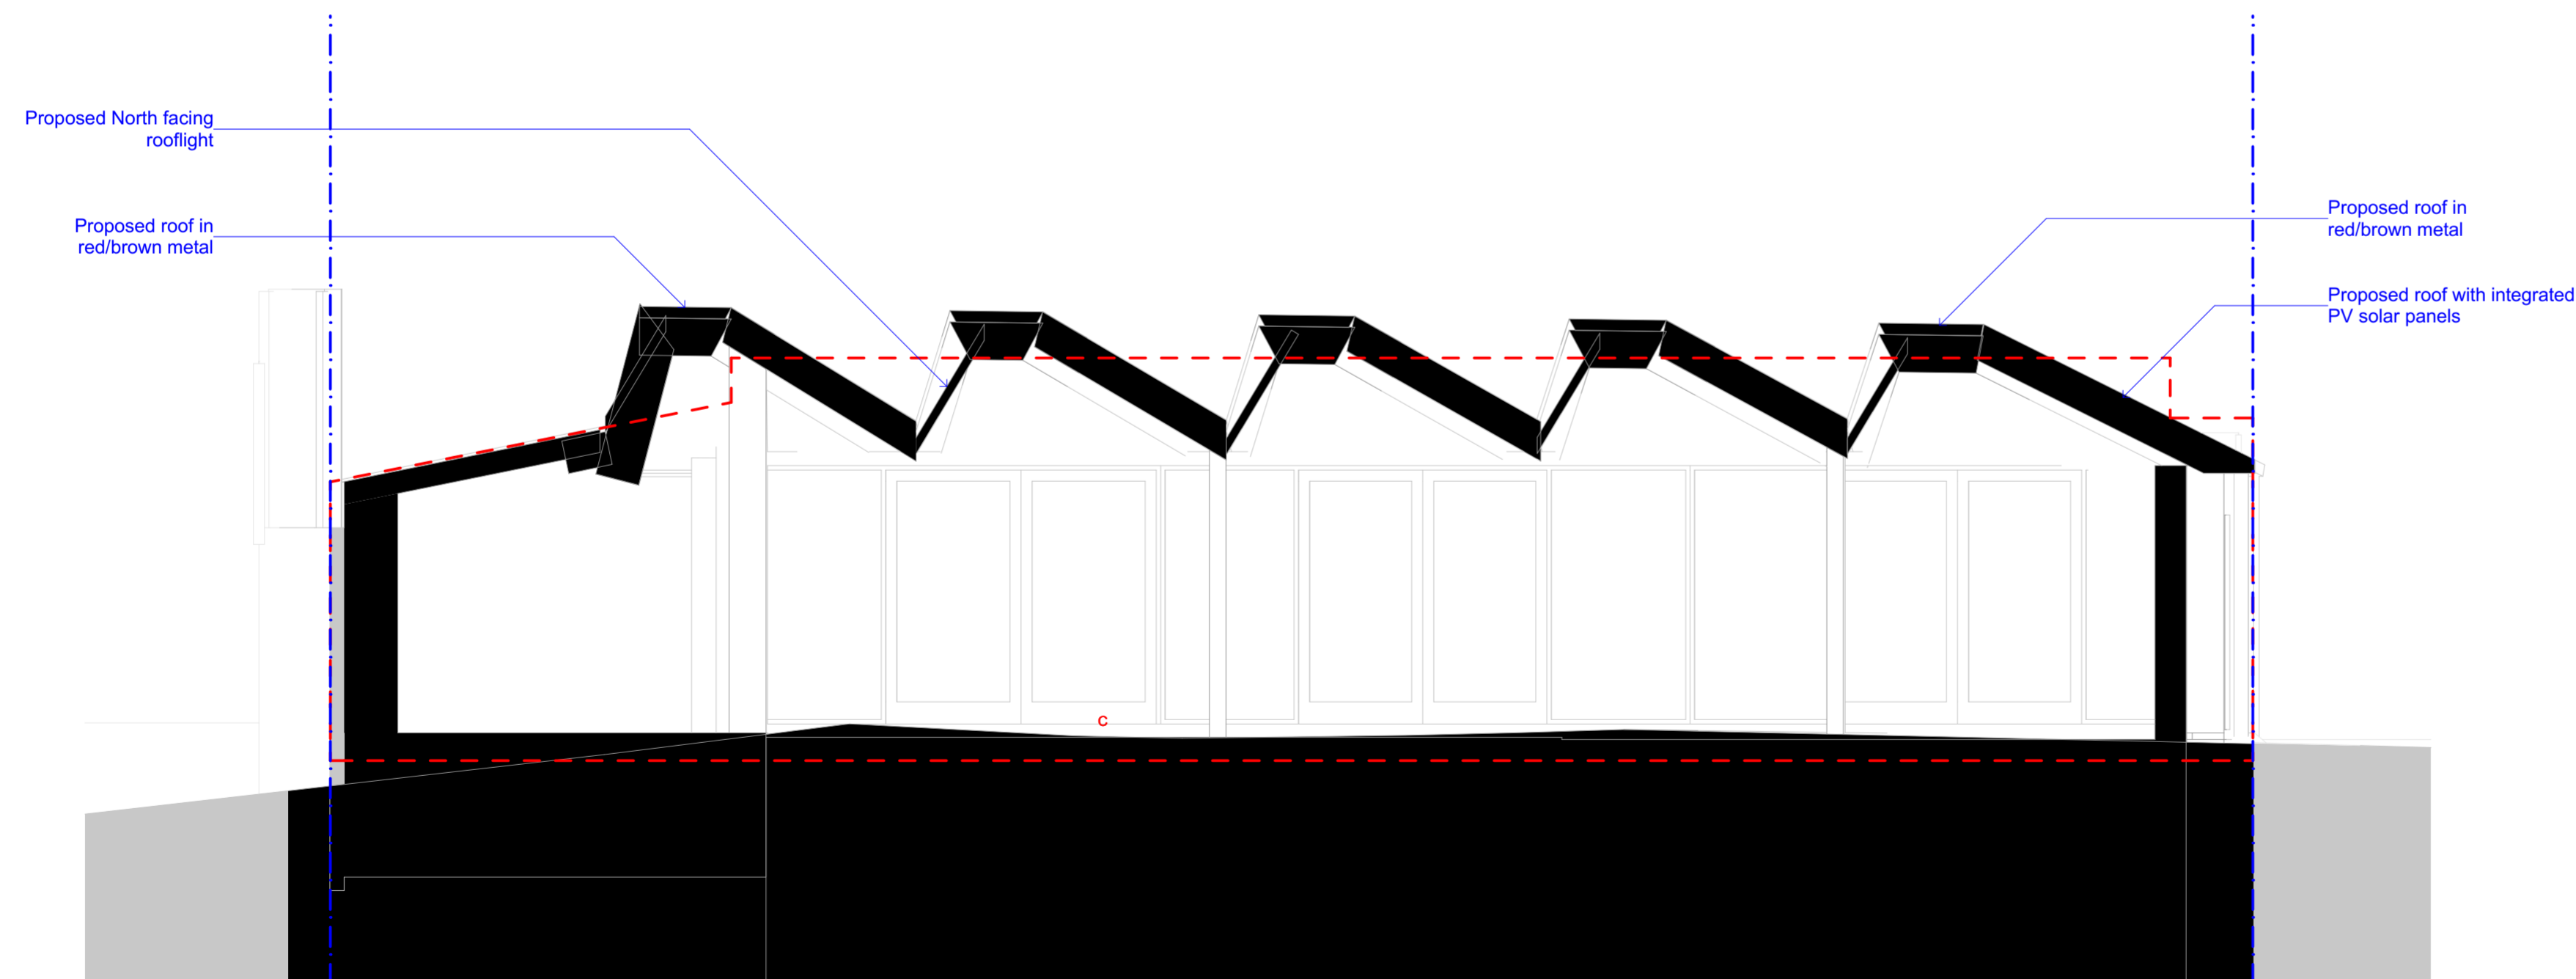

B Building Section C-C

1:50

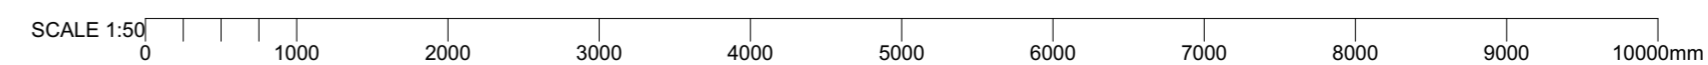

10b Branch Place  
London N1 5PH  
p: 0207 686 3445  
e: info@scenarioarchitecture.com  
w: www.scenarioarchitecture.com

Project Name:  
**20 Crediton Hill**

Client:  
**Daniel Young**



Site Location:  
**20 Crediton Hill, London NW6  
1HP London UK**

Drawing not to be used other than the purpose for which it was prepared. It's supplied without liability for errors or omissions. All dimensions are to be checked on site. This drawing is to be read in conjunction with all other drawings. Notes on this drawing will apply to all other drawings where a similar position exists.

Scale @ A2 Project No.  
**1:50 168**

Drawing Name  
**Proposed Sections**

Drawing Number Rev  
**PR-A3.01 A**

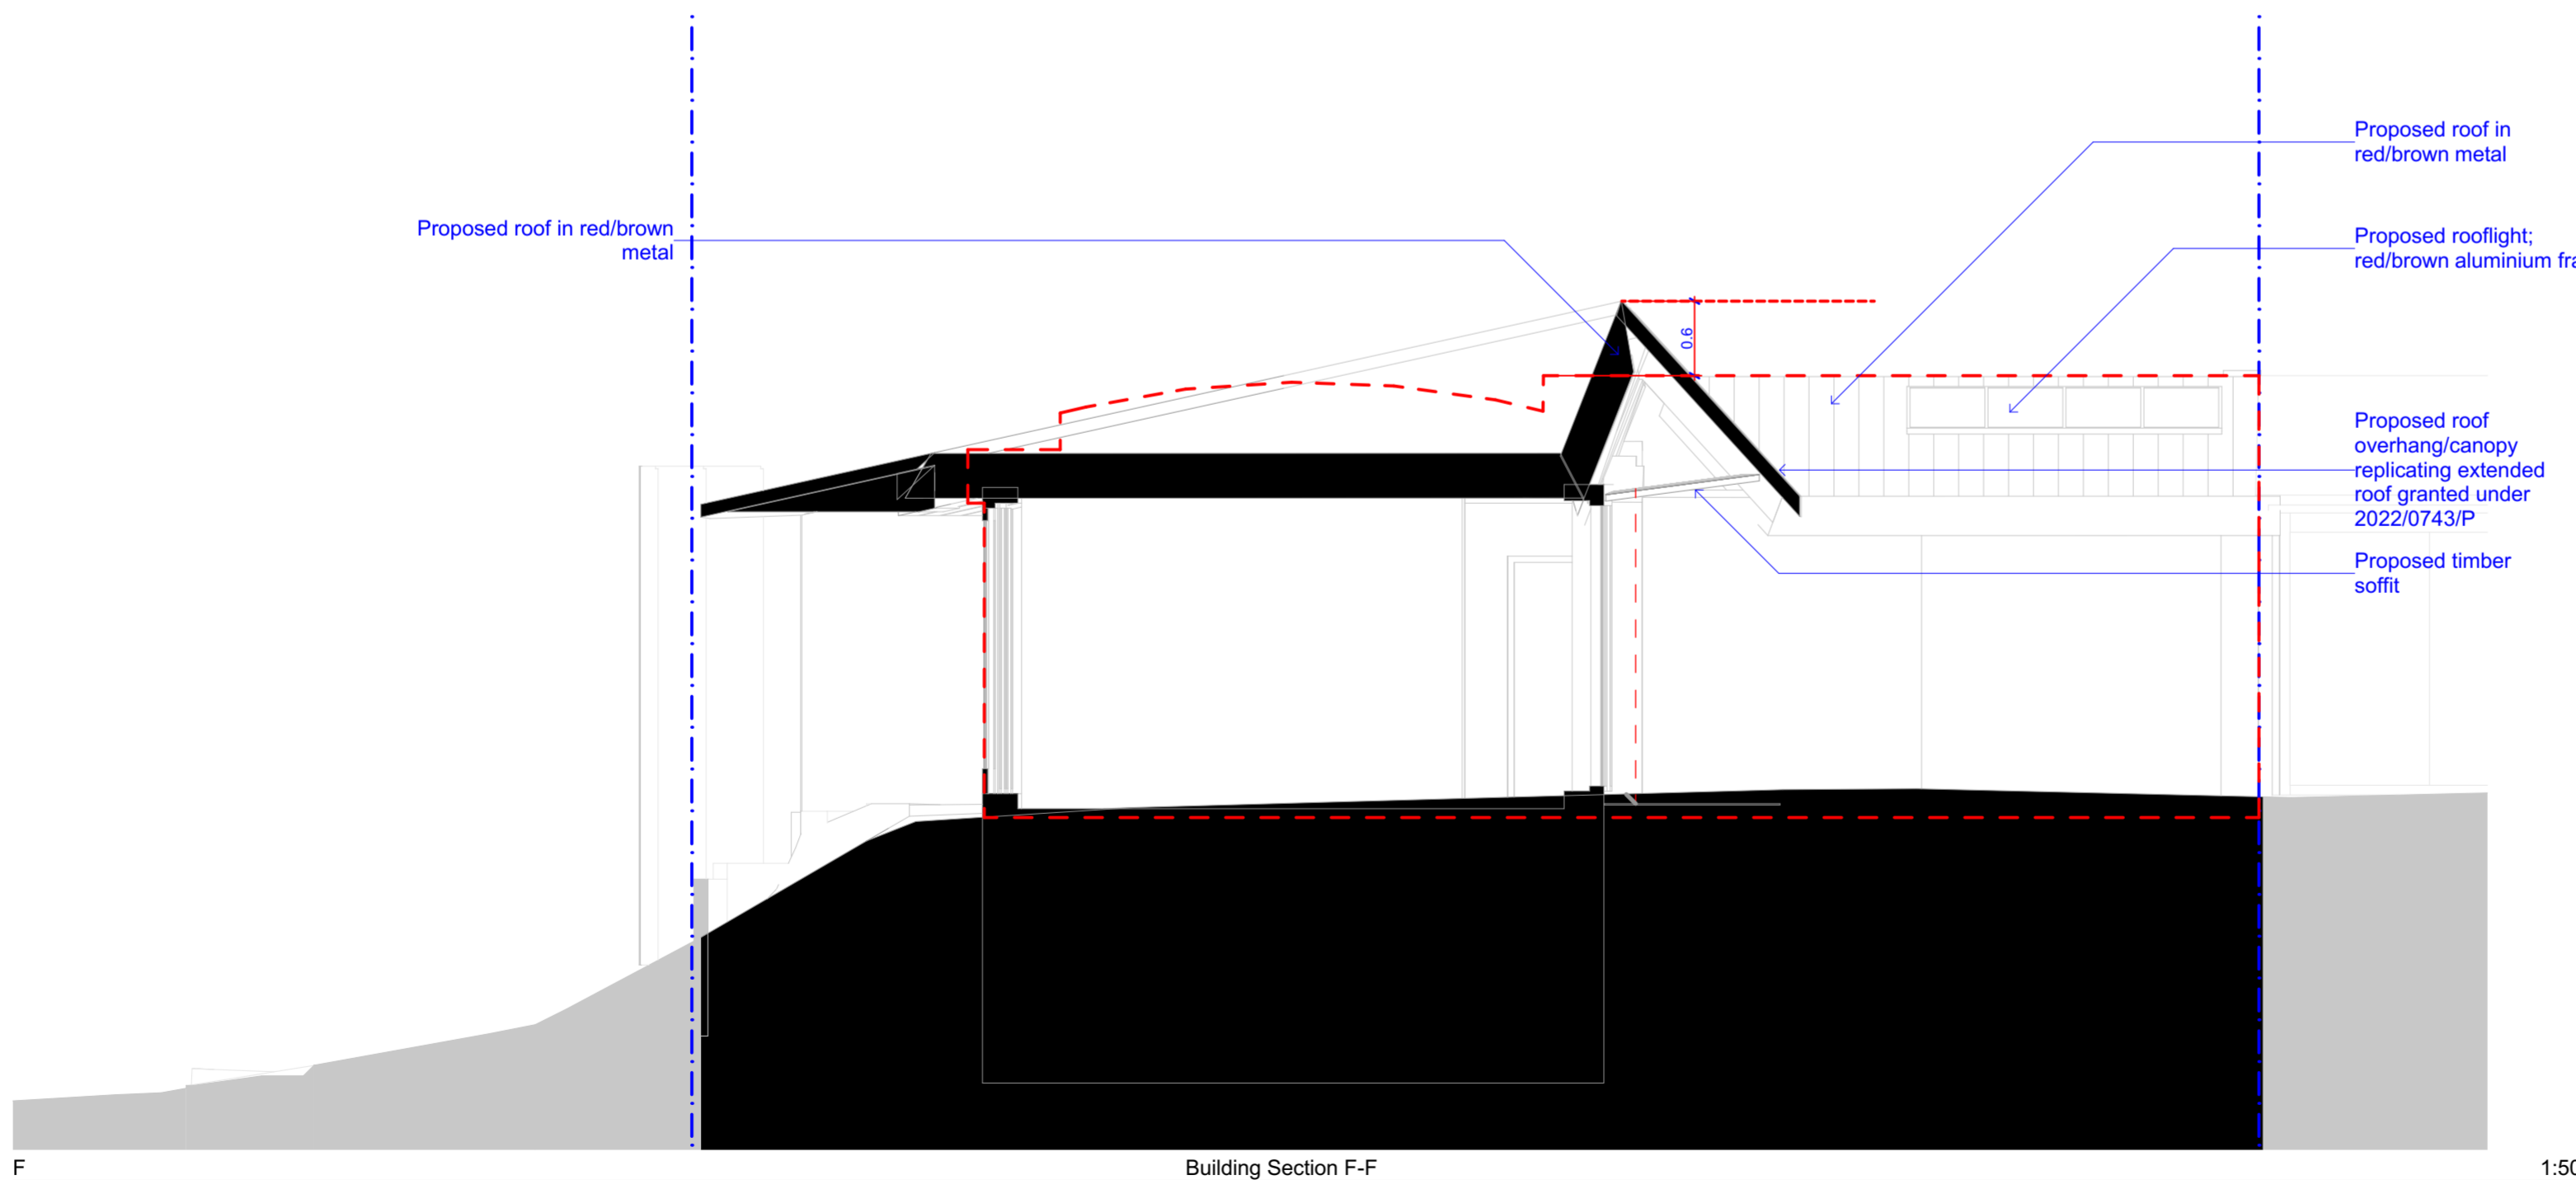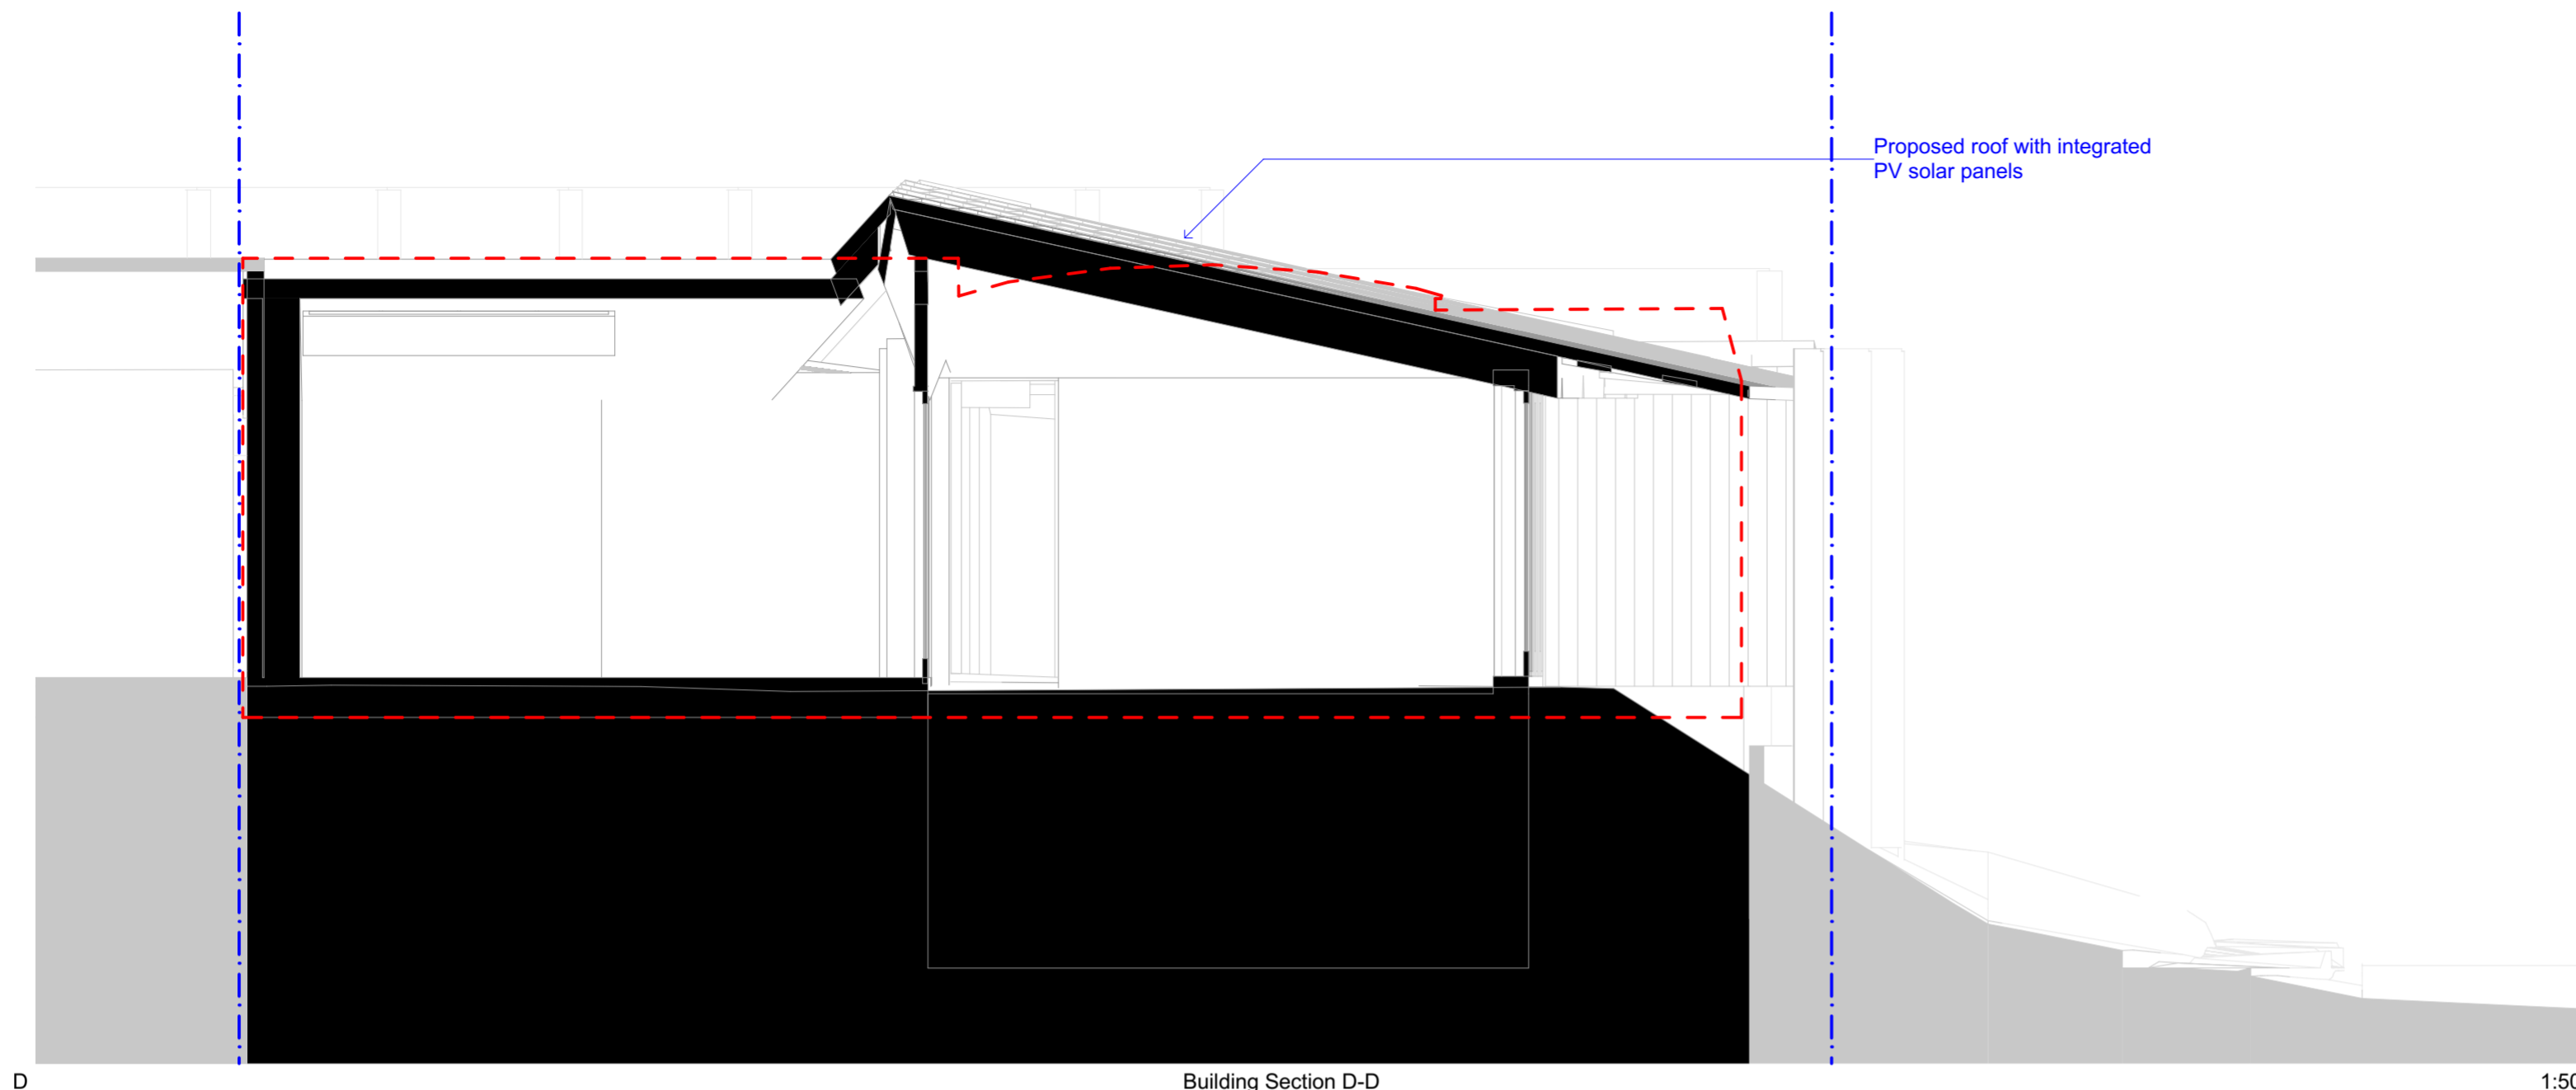

**S/A**  
10b Branch Place  
London N1 5PH  
p: 0207 686 3445  
e: info@scenarioarchitecture.com  
w: www.scenarioarchitecture.com

---

Project Name:  
**20 Crediton Hill**

---

Client:  
**Daniel Young**

---

Site Location:  
**20 Crediton Hill, London NW6  
1HP London UK**

---

Drawing not to be used other than the purpose for which it was prepared. It's supplied without liability for errors or omissions. All dimensions are to be checked on site. This drawing is to be read in conjunction with all other drawings. Notes on this drawing will apply to all other drawings where a similar position exists.

---

Scale @ A2: **1:50** Project No. **168**

---

Drawing Name: **Proposed Sections**

---

Drawing Number: **PR-A3.02** Rev: **A**

© Scenario Architecture 2024. All rights reserved. This drawing is for planning purposes only and is not to be used for construction.