


PROPOSED FRONT ELEVATION



PROPOSED REAR ELEVATION

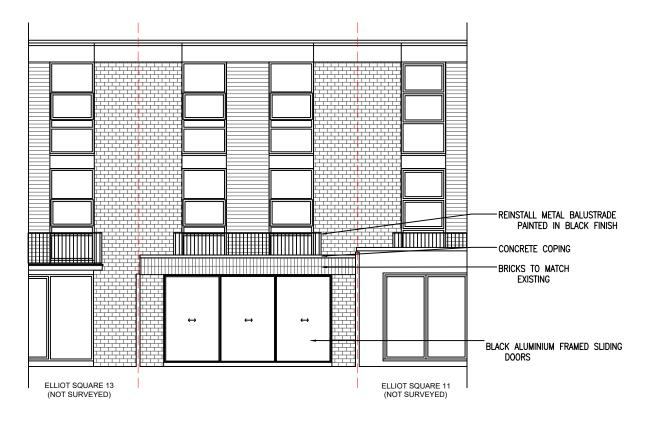



STUDIO GRIZ : carla@studiogriz.co T: +44 7340096288

W: www.studiogriz.com

FIRST ISSUE DESCRIPTION 29.07.24 DATE

REV

## PROJECT REFERENCE ELLI OTT SQUARE

PROJECT ADDRESS 12 ELLIOTT SQUARE NW3 3SU

DRAWING TITLE PROPOSED PLAN SECOND FLOOR

DRAWING REFERENCE ELL\_GA\_EL\_200

DRAWING FOR PLANNING PERMISION

DRAWN

CD

REVISION FIRST ISSUE SCALE 1:100 @ A3

> CHECKED BY CD

THIS DRAWING SHALL BE READ IN CONJUNCTION WITH ALL OTHER DRAWINGS FORMING PART OF THE CONTRACT INCLUDING ARCHITECTURAL, STRUCTURAL AND OTHER SERVICES INSTALLATION DRAWINGS.

THIS DRAWING SHALL BE READ IN CONJUNCTION WITH THE RELEVANT SPECIFICATIONS AND TECHNICAL SCHEDULES FORMING PART OF THE CONTRACT.

DO NOT SCALE THIS DRAWING.

VERIFY ALL DIMENSIONS ON SITE.

ALL DIMENSIONS IN MM UNLESS OTHERWISE STATED.

ALL DRAWINGS HAVE BEEN PREPARED FROM DIGITAL SURVEY DETAILS OR "AS EXISTING" DRAWINGS PROVIDED BY OTHERS. ACCURACY CANNOT BE ASSUMED.

ANY DISCREPANCIES MUST BE REPORTED TO STUDIO GRIZ OR RESPONSIBLE PERSON(S) IMMEDIATELY.

THIS DRAWING IS ISSUED CONFIDENTIALLY AND MUST NOT BE DISCLOSED TO ANY THIRD PARTIES WITHOUT THE PRIOR WRITTEN CONSENT OF STUDIO GRIZ.

