


X EXISTING
Lower Ground Floor Plan 1:100@A3

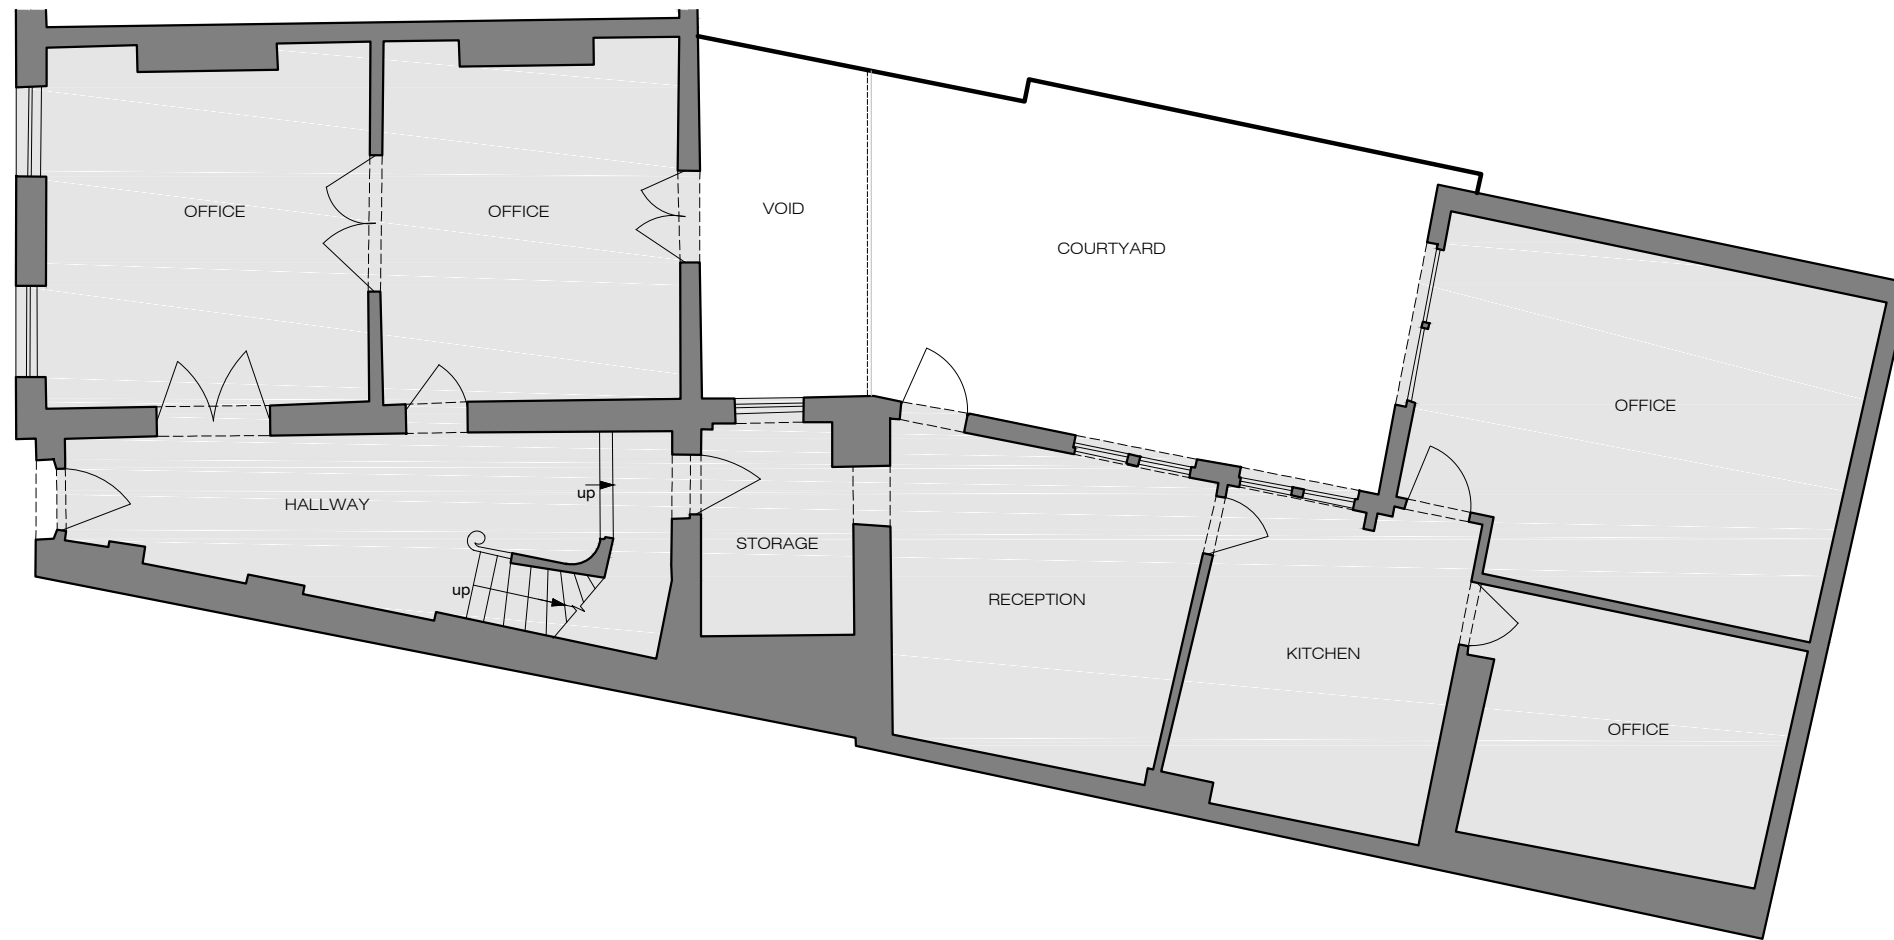

X EXISTING
Ground Floor Plan 1:100@A3

XUL
ARCHITECTURE


Ground Floor Office
33 Belsize Lane
London NW3 5AS
Office: +44 (0) 207 431 9014
info@xularchitecture.co.uk
www.xularchitecture.co.uk

PLEASE NOTE:


1. All dimensions to be checked on site before fabrication.
2. Contractor to refer to engineers drawings before proceeding with works.
3. All drawings and designs are covered by design right (intellectual property), and may not be distributed, copied or issued without written permission by the Architect.
4. All design concepts are the sole property of the Architect and no adaptations, reproductions or copies may be made without written permission of the Architect.
5. These drawings are subject to any variation required or recommendation by any statutory authority, or for the better carrying out of the works.
6. Samples to be provided by contractor for XUL Architecture's approval.
7. All finishes to XUL Architecture's satisfaction.
8. All drawings to be approved by XUL Architecture prior to construction.

ADDITIONAL NOTE:


Issue key: Information (I) Planning (P) Tender (T) Construction (C) As Built (B)	Project Address 125 Parkway, London NW1 7PS		Issue For: INFORMATION	
	Scale	1:100@A3	EXISTING	
	Rev. Date	29.07.24	Lower Ground & Ground Floor Plan	
	Drawn	SZ	Dwg. No.	EX-01 Rev. I-00
	Checked	SS	Project Number	23159

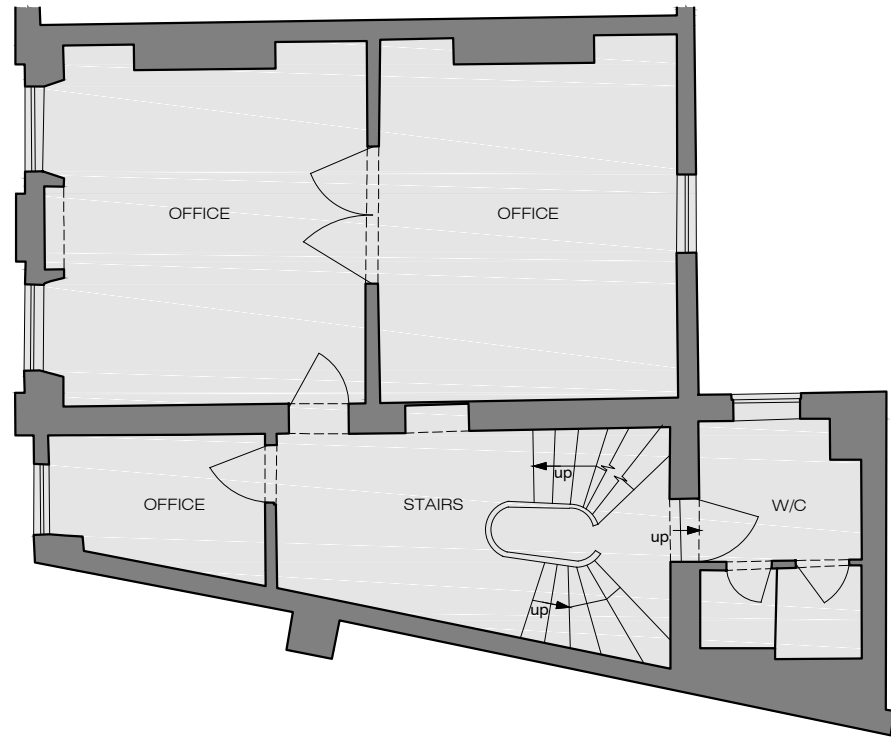


X EXISTING
First Floor 1:100@A3

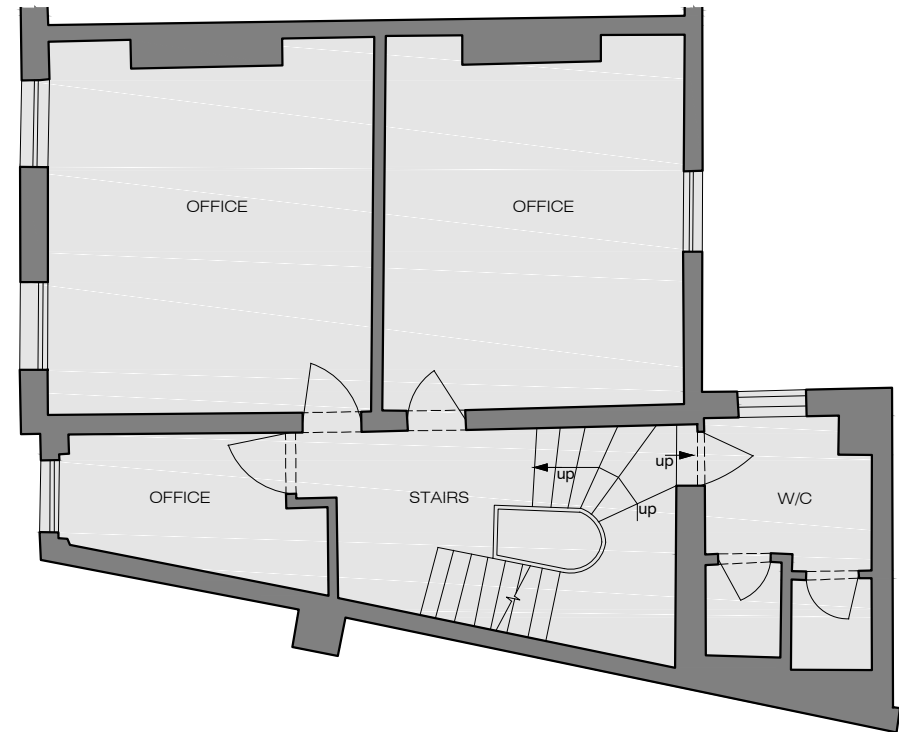

X EXISTING
Second Floor 1:100@A3

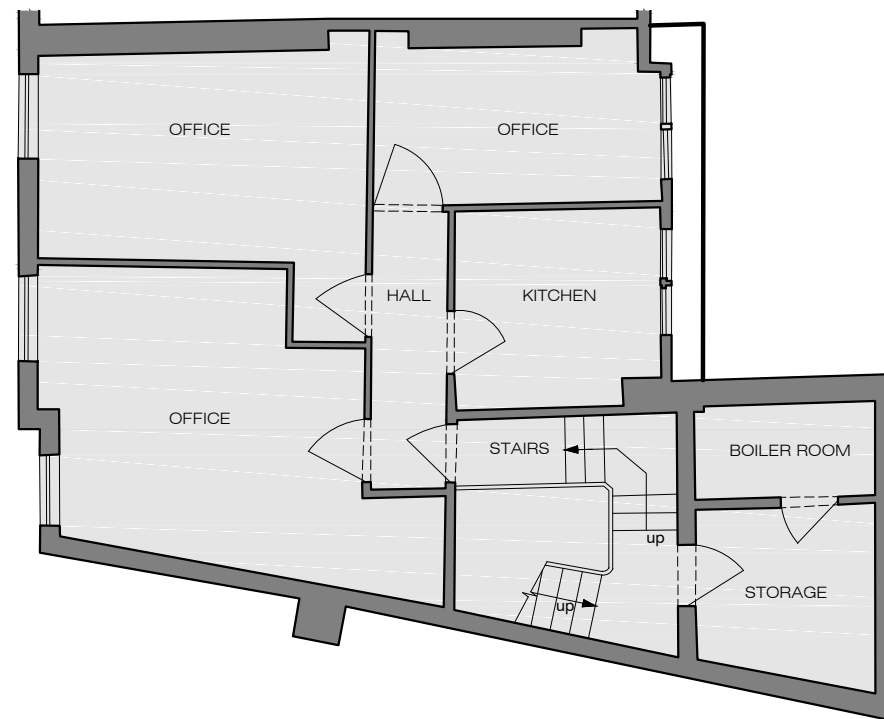

X EXISTING
Third Floor 1:100@A3

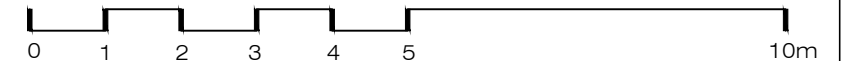

PLEASE NOTE:


- | | | |
|---|--|--|
| <ol style="list-style-type: none"> 1. All dimensions to be checked on site before fabrication, 2. Contractor to refer to engineers drawings before proceeding with works. 3. All drawings and designs are covered by design right (intellectual property), and may not be distributed, copied or issued without written permission by the Architect. | <ol style="list-style-type: none"> 4. All design concepts are the sole property of the Architect and no adaptations, reproductions or copies may be made without written permission of the Architect. 5. These drawings are subject to any variation required or recommendation by any statutory authority, or for the better carrying out of the works. | <ol style="list-style-type: none"> 6. Samples to be provided by contractor for XUL Architecture's approval. 7. All finishes to XUL Architecture's satisfaction. 8. All drawings to be approved by XUL Architecture prior to construction. |
|---|--|--|

ADDITIONAL NOTE:


Issue key: Information (I) Planning (P) Tender (T) Construction (C) As Built (B)	Project Address 125 Parkway, London NW1 7PS		Issue For: INFORMATION
	Scale	1:100@A3	EXISTING
	Rev. Date	29.07.24	First, Second, Third Floor Plans
	Drawn	SZ	Dwg. No. EX-02 Rev. I-00
As Built (B)	Checked	SS	Project Number 23159




Ground Floor Office
33 Belsize Lane
London NW3 5AS
Office: +44 (0) 207 431 9014
info@xularchitecture.co.uk
www.xularchitecture.co.uk

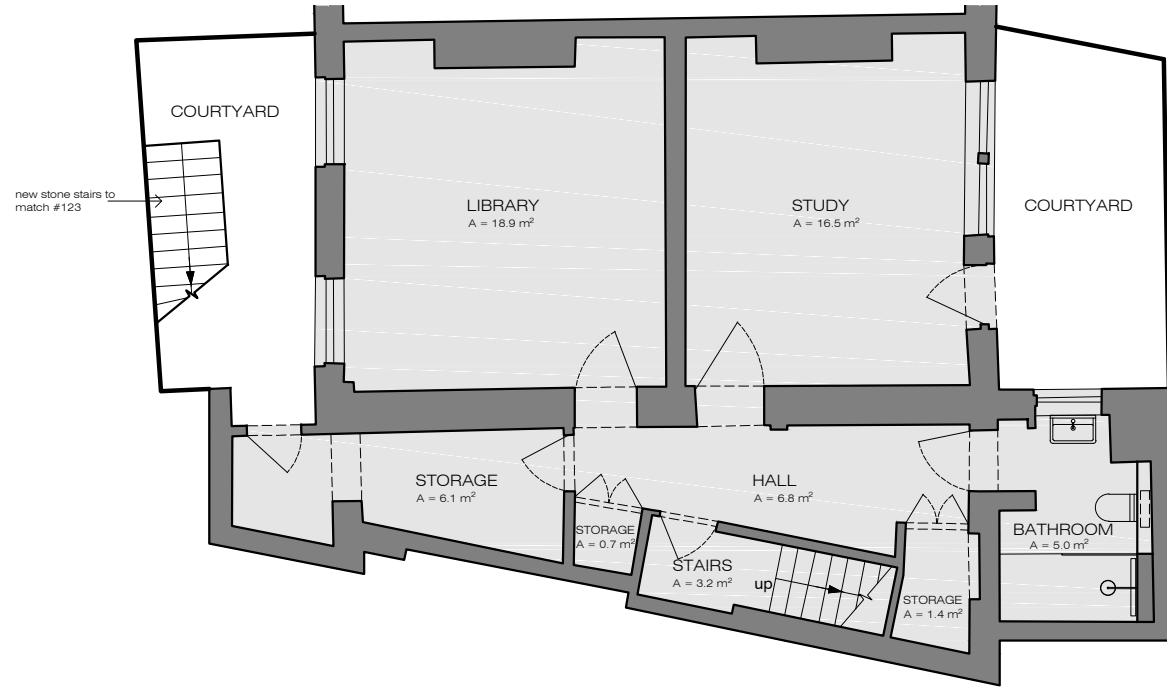

X PROPOSED
Lower Ground Floor Plan 1:100@A3

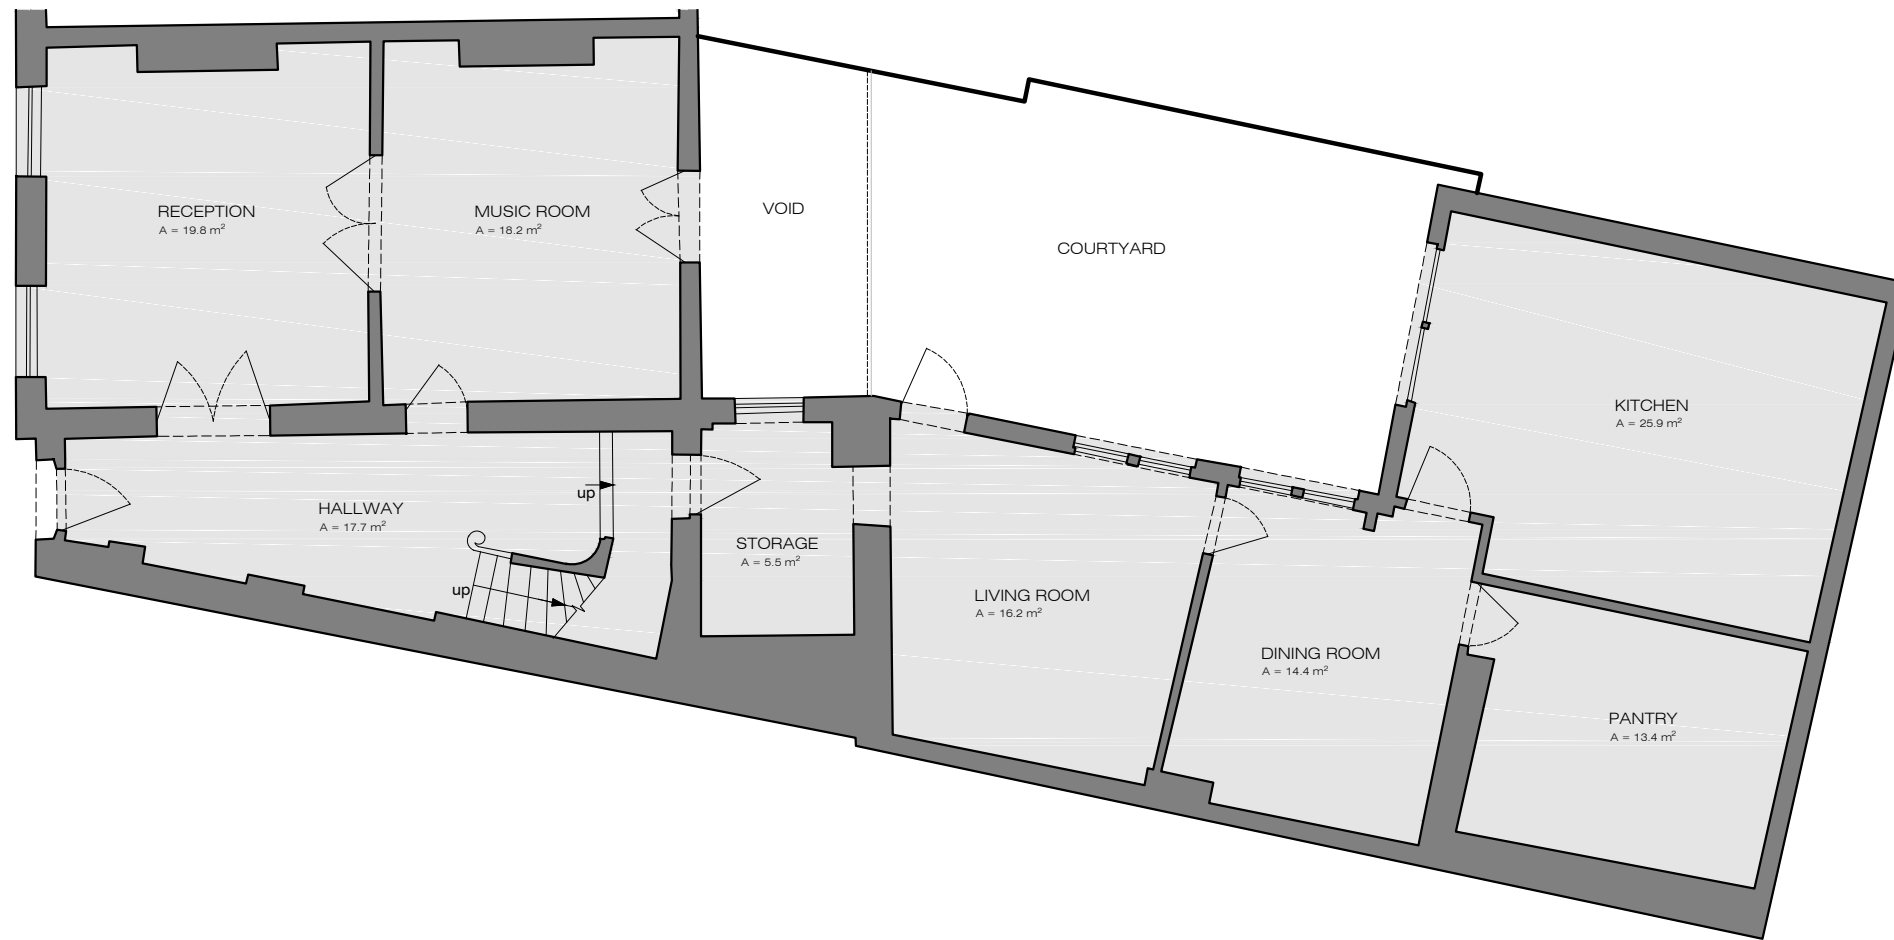

X PROPOSED
Ground Floor Plan 1:100@A3

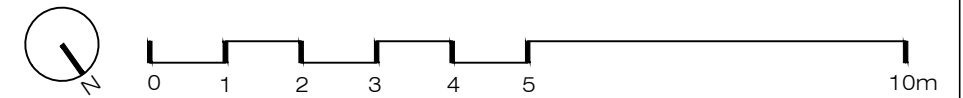

XUL
ARCHITECTURE


Ground Floor Office
33 Belsize Lane
London NW3 5AS
Office: +44 (0) 207 431 9014
info@xularchitecture.co.uk
www.xularchitecture.co.uk

PLEASE NOTE:


- All dimensions to be checked on site before fabrication.
- Contractor to refer to engineers drawings before proceeding with works.
- All drawings and designs are covered by design right (intellectual property), and may not be distributed, copied or issued without written permission by the Architect.
- All design concepts are the sole property of the Architect and no adaptations, reproductions or copies may be made without written permission of the Architect.
- These drawings are subject to any variation required or recommendation by any statutory authority, or for the better carrying out of the works.
- Samples to be provided by contractor for XUL Architecture's approval.
- All finishes to XUL Architecture's satisfaction.
- All drawings to be approved by XUL Architecture prior to construction.

ADDITIONAL NOTE:


Issue key: Information (I) Planning (P) Tender (T) Construction (C) As Built (B)	Project Address 125 Parkway, London NW1 7PS		Issue For: INFORMATION
	Scale	1:100@A3	PROPOSED
	Rev. Date	29.07.24	Lower Ground & Ground Floor Plan
	Drawn	SZ	Dwg. No. PP-01 Rev. I-04
	Checked	SS	Project Number 23159

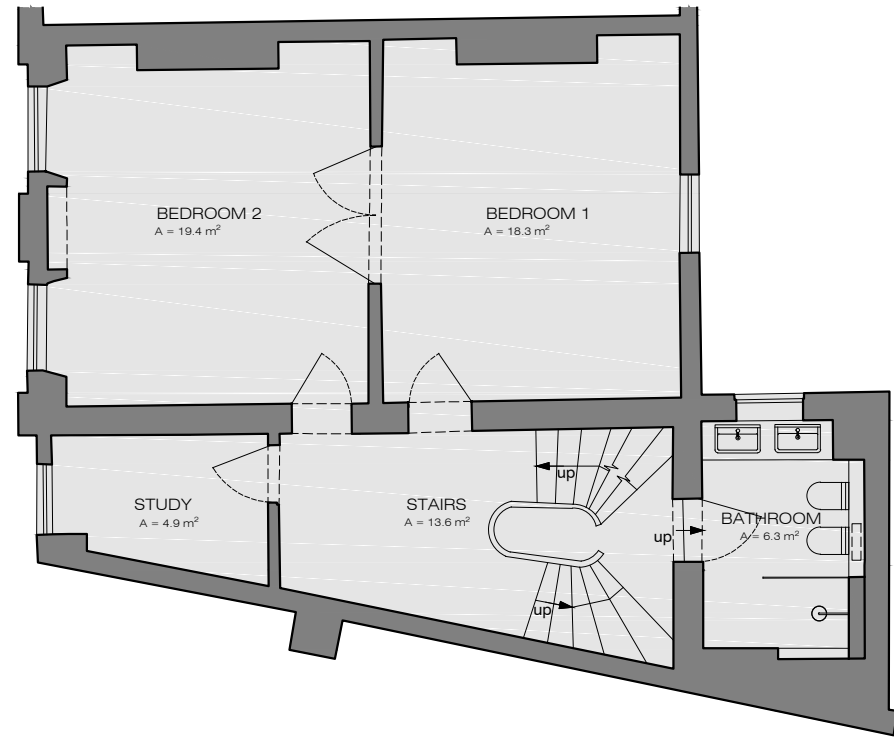


X PROPOSED
First Floor 1:100@A3

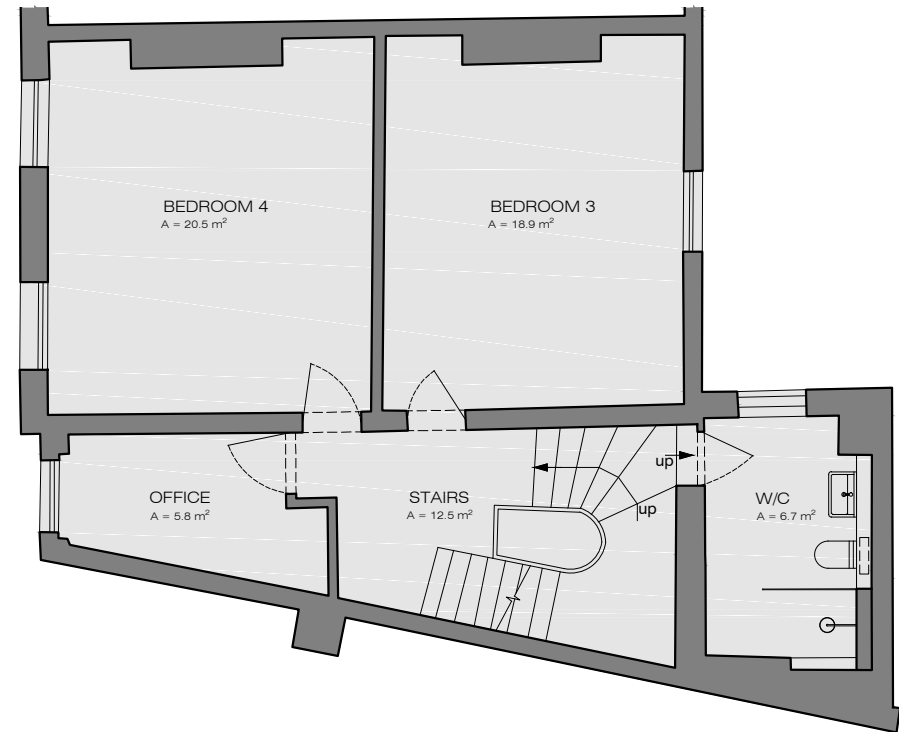

X PROPOSED
Second Floor 1:100@A3

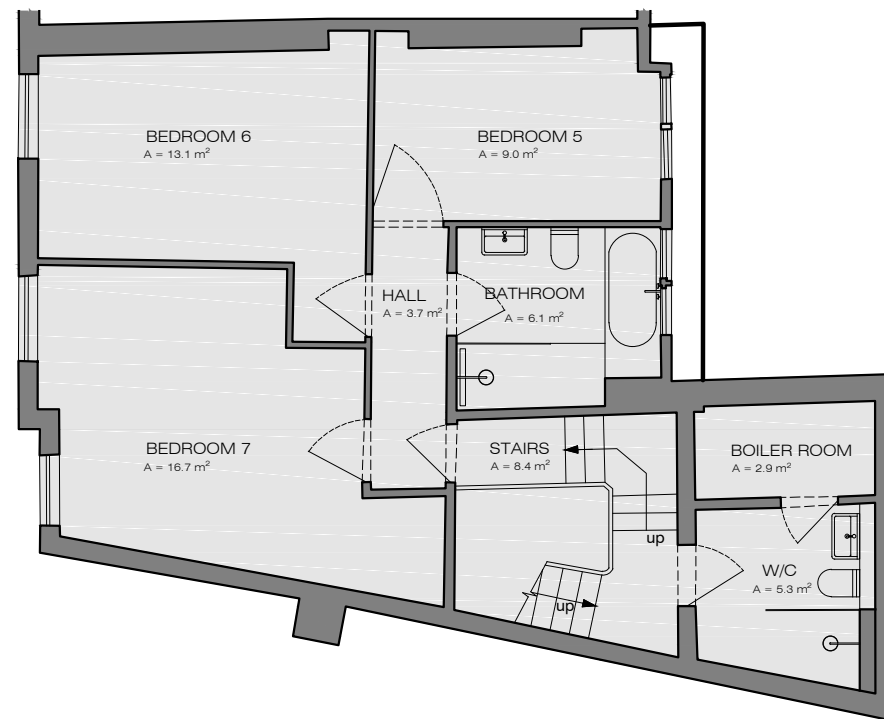

X PROPOSED
Third Floor 1:100@A3

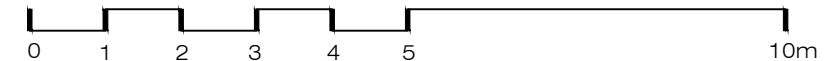

PLEASE NOTE:

- All dimensions to be checked on site before fabrication.
- Contractor to refer to engineers drawings before proceeding with works.
- All drawings and designs are covered by design right (intellectual property), and may not be distributed, copied or issued without written permission by the Architect.
- All design concepts are the sole property of the Architect and no adaptations, reproductions or copies may be made without written permission of the Architect.
- These drawings are subject to any variation required or recommendation by any statutory authority, or for the better carrying out of the works.
- Samples to be provided by contractor for XUL Architecture's approval.
- All finishes to XUL Architecture's satisfaction.
- All drawings to be approved by XUL Architecture prior to construction.

ADDITIONAL NOTE:

Issue key: Information (I) Planning (P) Tender (T) Construction (C) As Built (B)	Project Address 125 Parkway, London NW1 7PS		Issue For: INFORMATION
	Scale	1:100@A3	PROPOSED
	Rev. Date	29.07.24	First, Second, Third Floor Plans
	Drawn	SZ	Dwg. No. PP-02 Rev. I-04
	Checked	SS	Project Number 23159



Ground Floor Office
33 Belsize Lane
London NW3 5AS
Office: +44 (0) 207 431 9014
info@xularchitecture.co.uk
www.xularchitecture.co.uk