

© Copyright Fraher and Findlay Limited

Do not scale from this drawing. All dimensions to be checked on site. Any discrepancies shall be immediately notified to the Architect in writing.

Fraher & Findlay


1 All dimensions and levels are to be determined and or checked by the contractor on site. should any discrepancy be identified between the dimensions, and or details determined on site, and those shown on the relevant drawings, the architect shall be notified immediately, and their instructions obtained prior to the commencement of the work.


2 The contractor shall be responsible for the design and implementation of all temporary works, and the safety and stability of the new works and adjacent structures during construction.


3 Where a product is specified to be obtained from a manufacturer or supplier, the contractor shall install the product in accordance with the instructions supplied by the manufacturer. Should there be any variation between the work specified on the drawings and the manufacturers instructions, the contractor shall refer the matter to the architect for instruction before proceeding.

4 If there are any discrepancies between architectural and any consultant information, the design team must be notified immediately. structural information takes precedence.


Drawing Notes / Legend

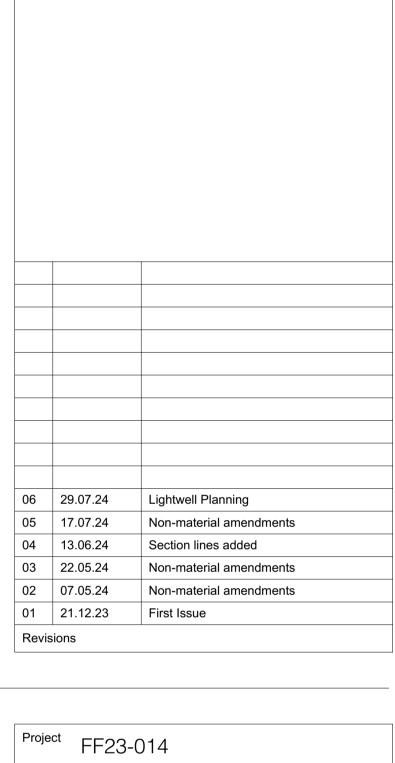

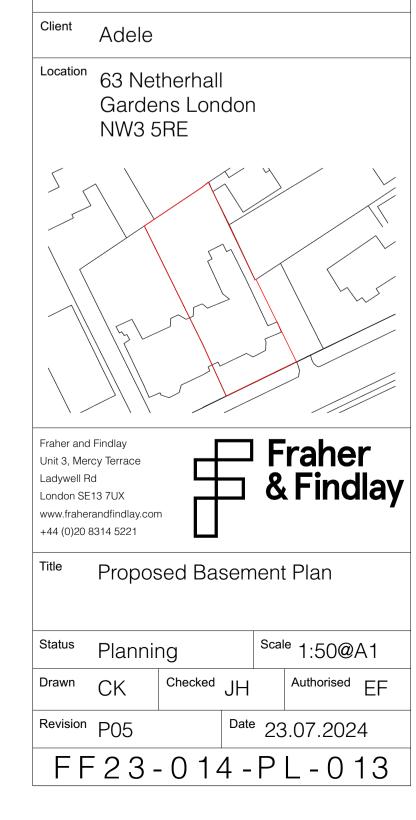

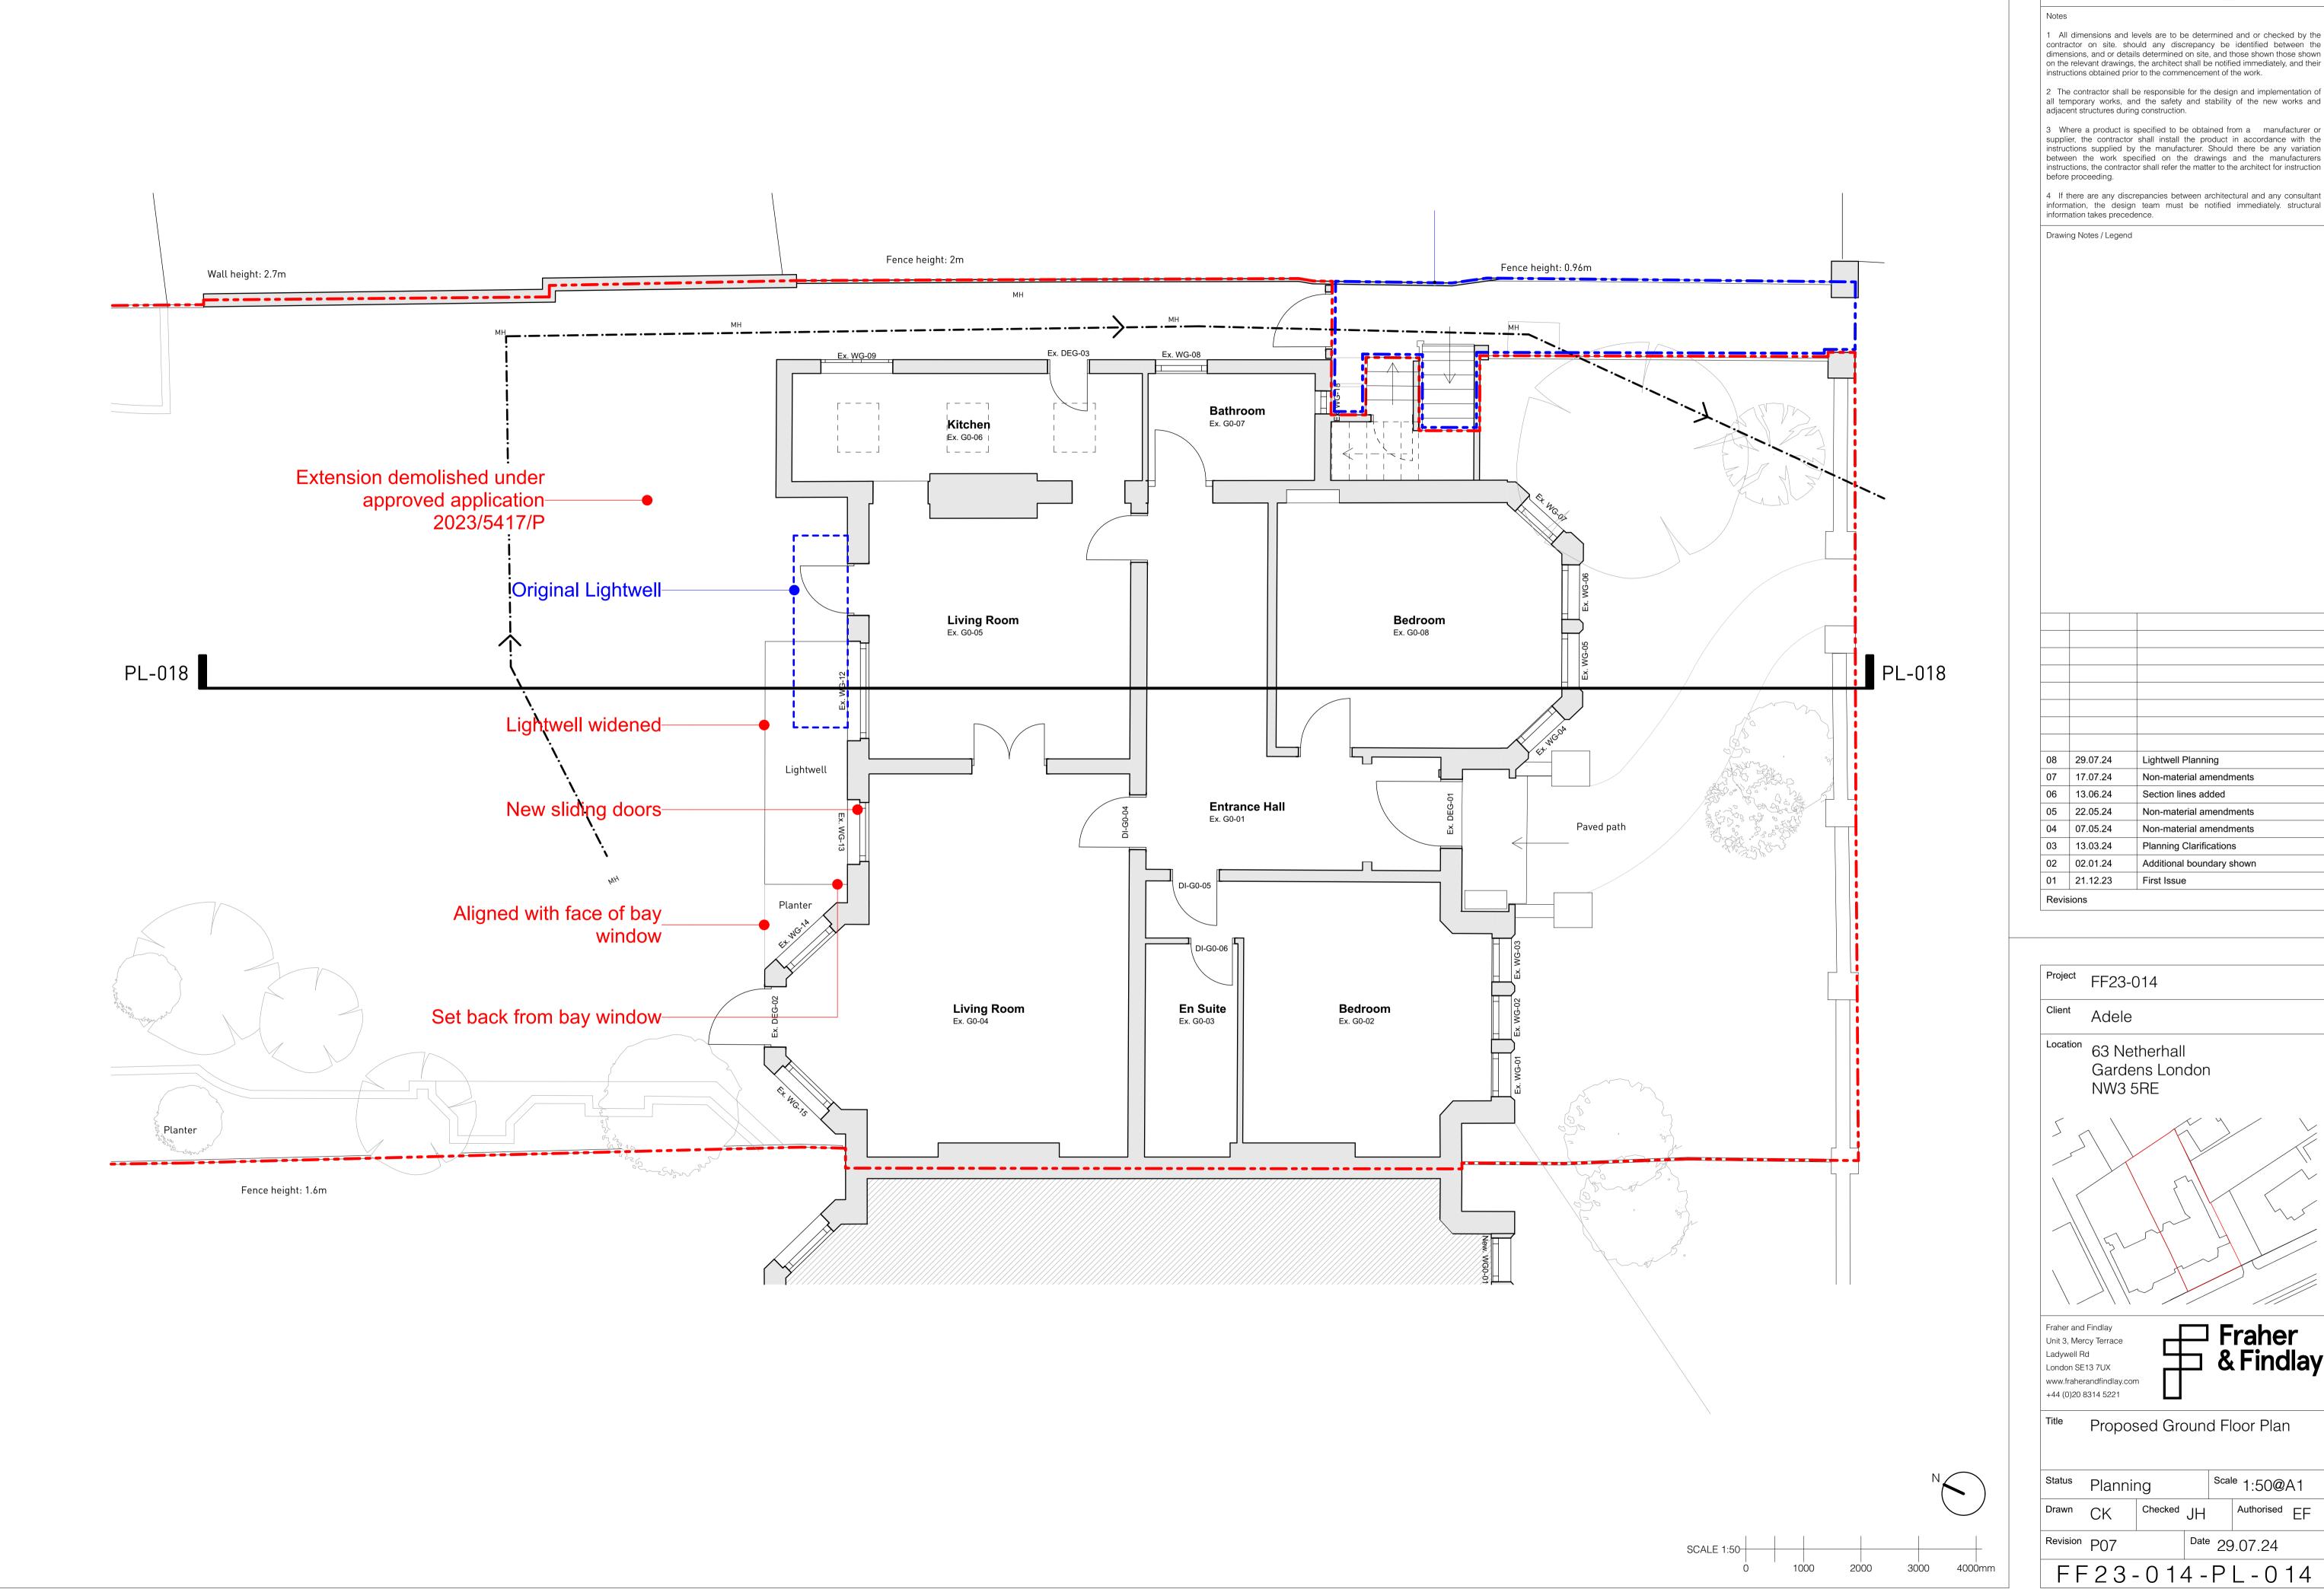

Fraher & Findlay © Copyright Fraher and Findlay Limited Do not scale from this drawing. All dimensions to be checked on site. Any discrepancies shall be immediately notified to the Architect in writing. 1 All dimensions and levels are to be determined and or checked by the contractor on site. should any discrepancy be identified between the dimensions, and or details determined on site, and those shown those shown on the relevant drawings, the architect shall be notified immediately, and their instructions obtained prior to the commencement of the work. 2 The contractor shall be responsible for the design and implementation of all temporary works, and the safety and stability of the new works and adjacent structures during construction. 3 Where a product is specified to be obtained from a manufacturer or supplier, the contractor shall install the product in accordance with the instructions supplied by the manufacturer. Should there be any variation between the work specified on the drawings and the manufacturers instructions, the contractor shall refer the matter to the architect for instruction before proceeding. 4 If there are any discrepancies between architectural and any consultant information, the design team must be notified immediately. structural information takes precedence. Drawing Notes / Legend 08 29.07.24 Lightwell Planning 07 17.07.24 Non-material amendments 06 13.06.24 Section lines added 05 22.05.24 Non-material amendments

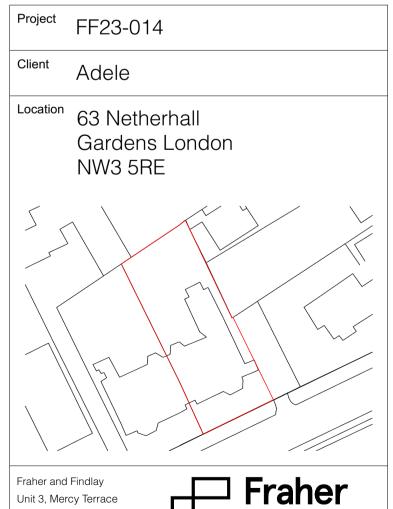


Planning Clarifications Additional boundary shown

Revisions

Fraher & Findlay www.fraherandfindlay.com +44 (0)20 8314 5221


Proposed Ground Floor Plan


Status	Planning			Scale 1:50@A1		
Drawn	CK	Checked	JH		Authorised	EF
Revision	P07		Date	29	0.07.24	

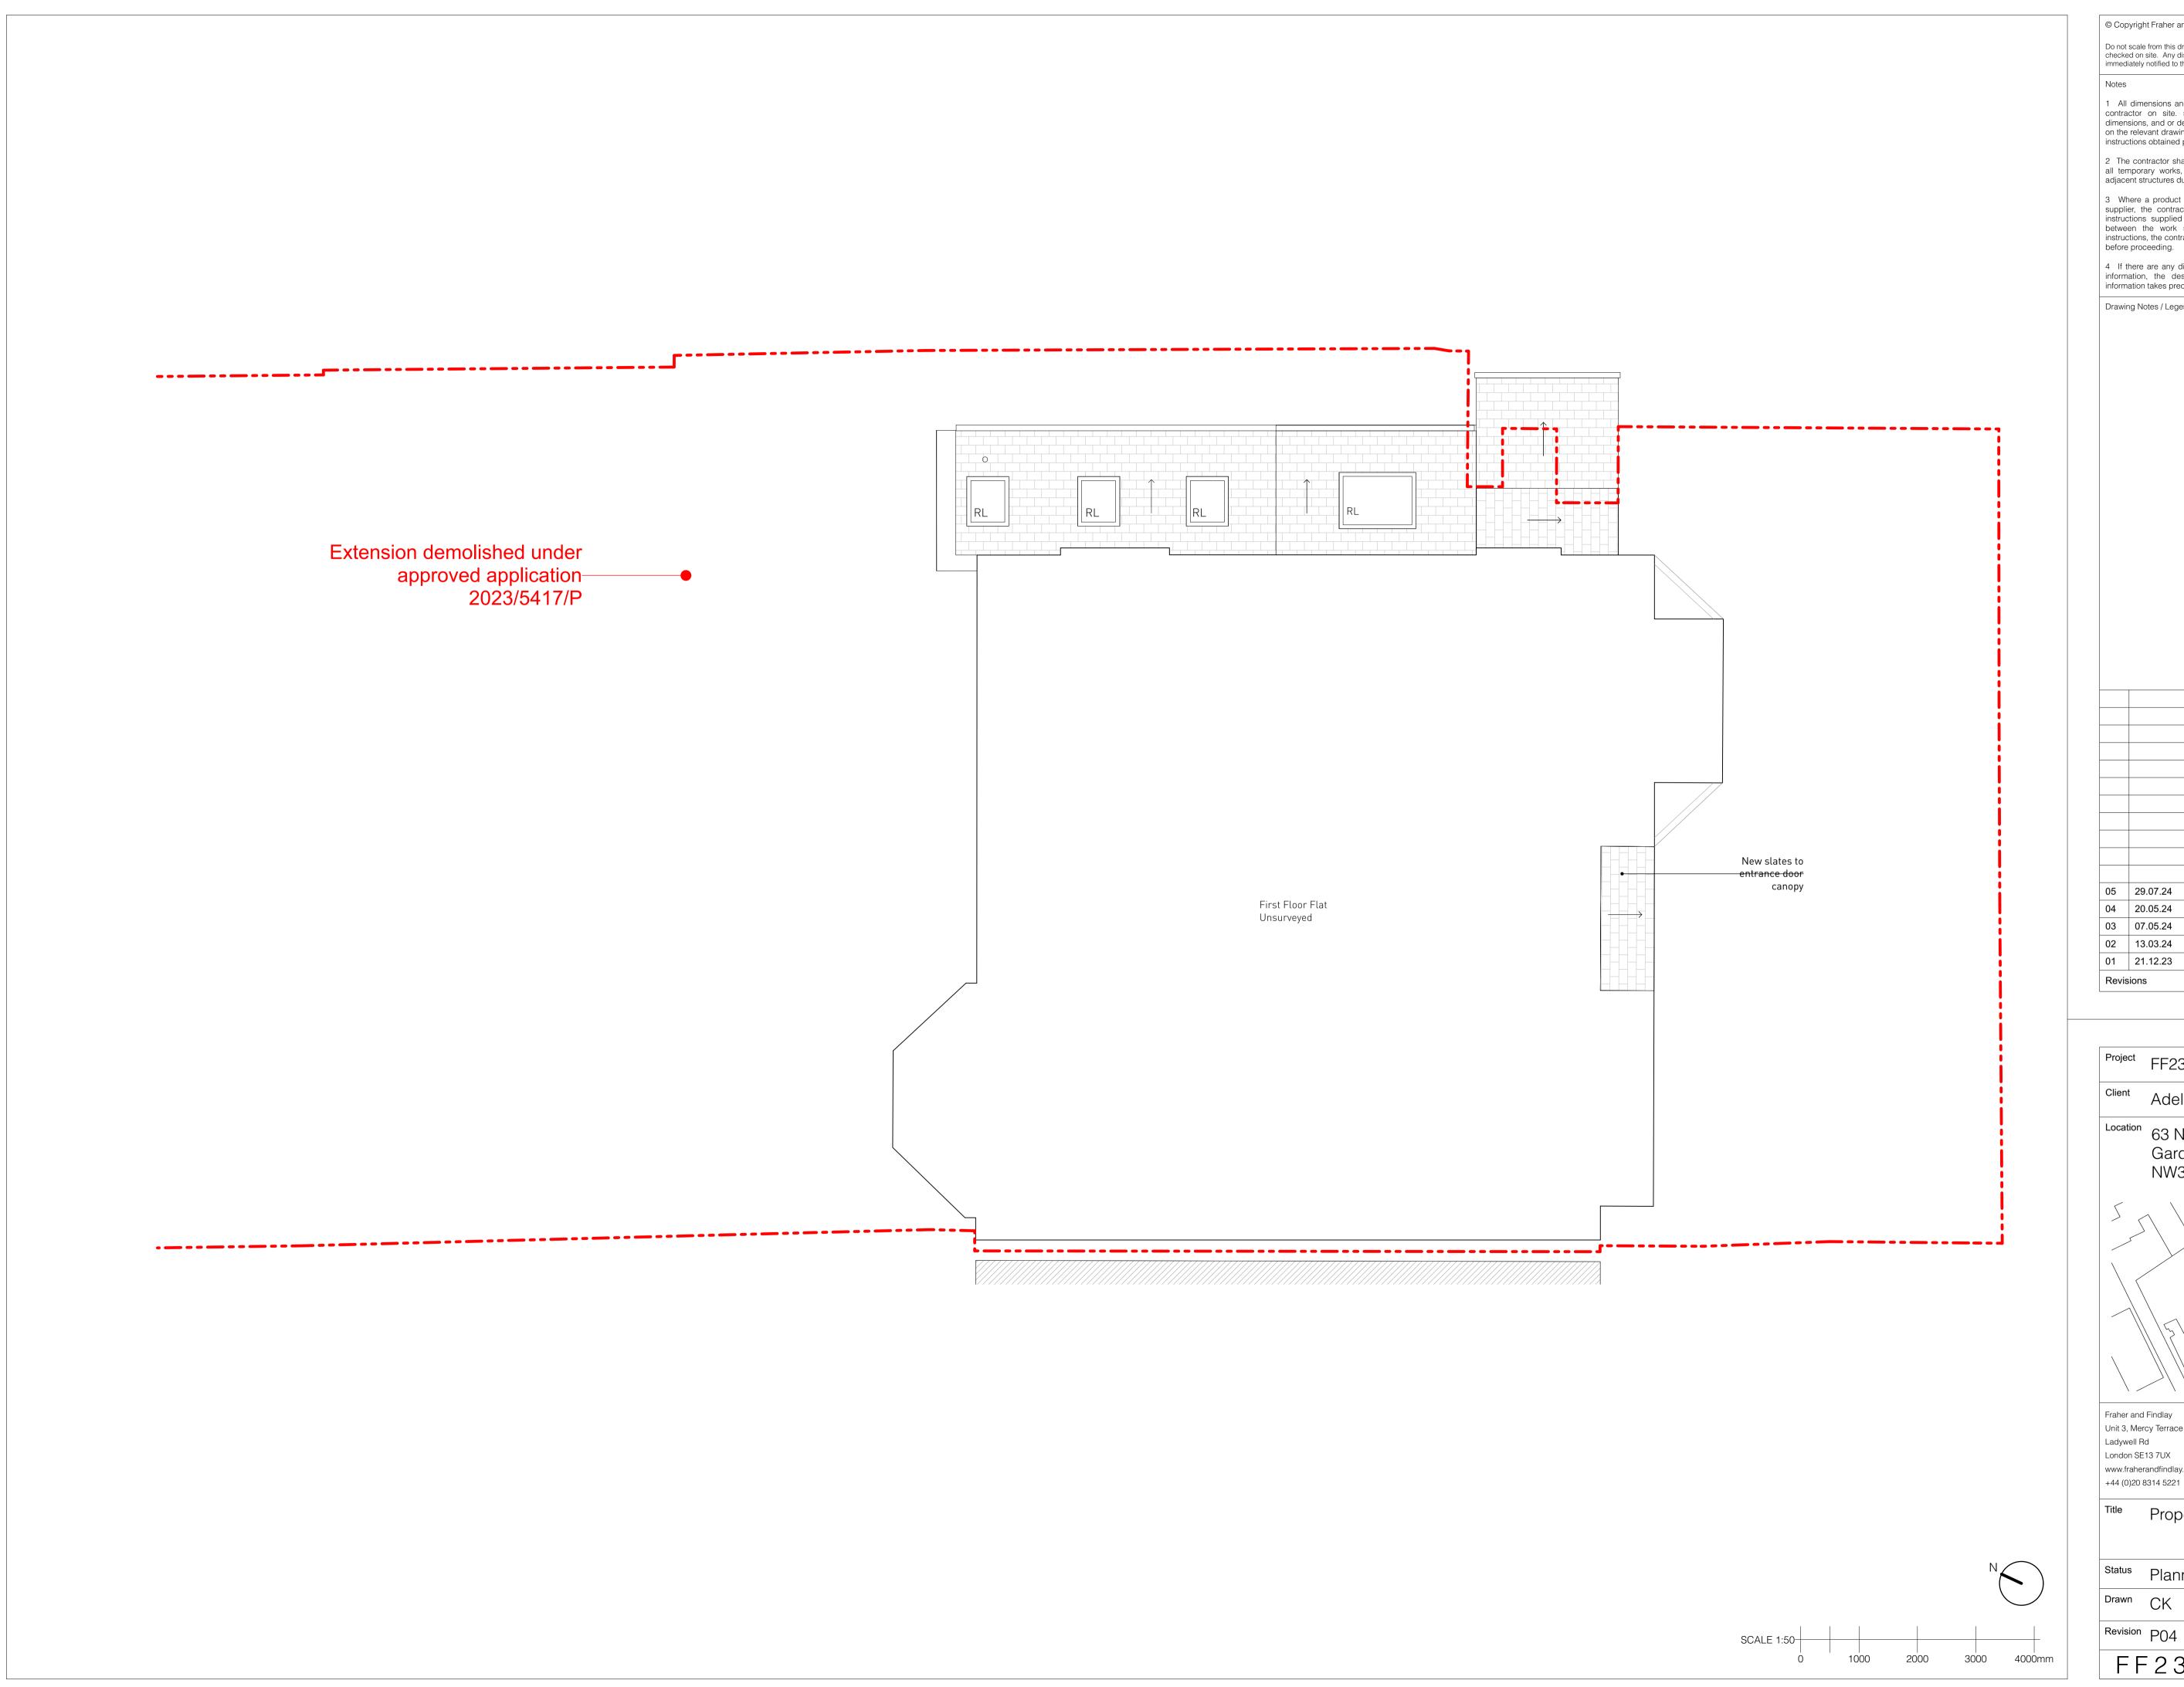



Do not scale from this drawing. All dimensions to be checked on site. Any discrepancies shall be immediately notified to the Architect in writing.


Notes 1 All dimensions and levels are to be determined and or checked by the contractor on site. should any discrepancy be identified between the dimensions, and or details determined on site, and those shown those shown on the relevant drawings, the architect shall be notified immediately, and their instructions obtained prior to the commencement of the work. 2 The contractor shall be responsible for the design and implementation of all temporary works, and the safety and stability of the new works and adjacent structures during construction. 3 Where a product is specified to be obtained from a manufacturer or supplier, the contractor shall install the product in accordance with the instructions supplied by the manufacturer. Should there be any variation between the work specified on the drawings and the manufacturers instructions, the contractor shall refer the matter to the architect for instruction before proceeding. 4 If there are any discrepancies between architectural and any consultant information, the design team must be notified immediately. structural information takes precedence. Drawing Notes / Legend 05 29.07.24 Lightwell Planning 03 07.05.24 Non-material amendments 02 13.03.24 Planning Clarifications

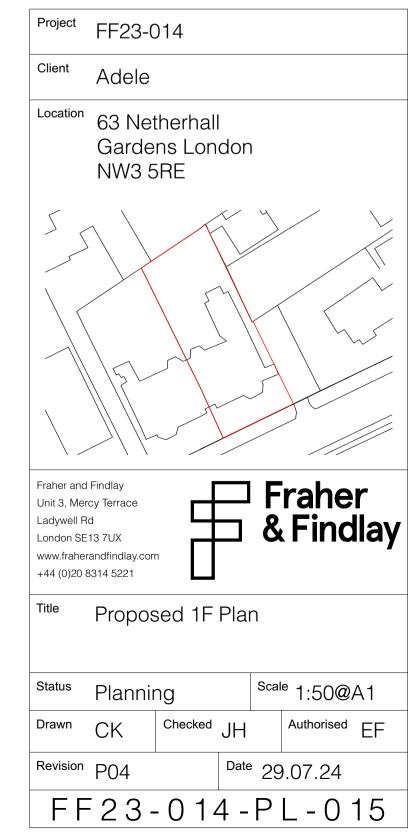


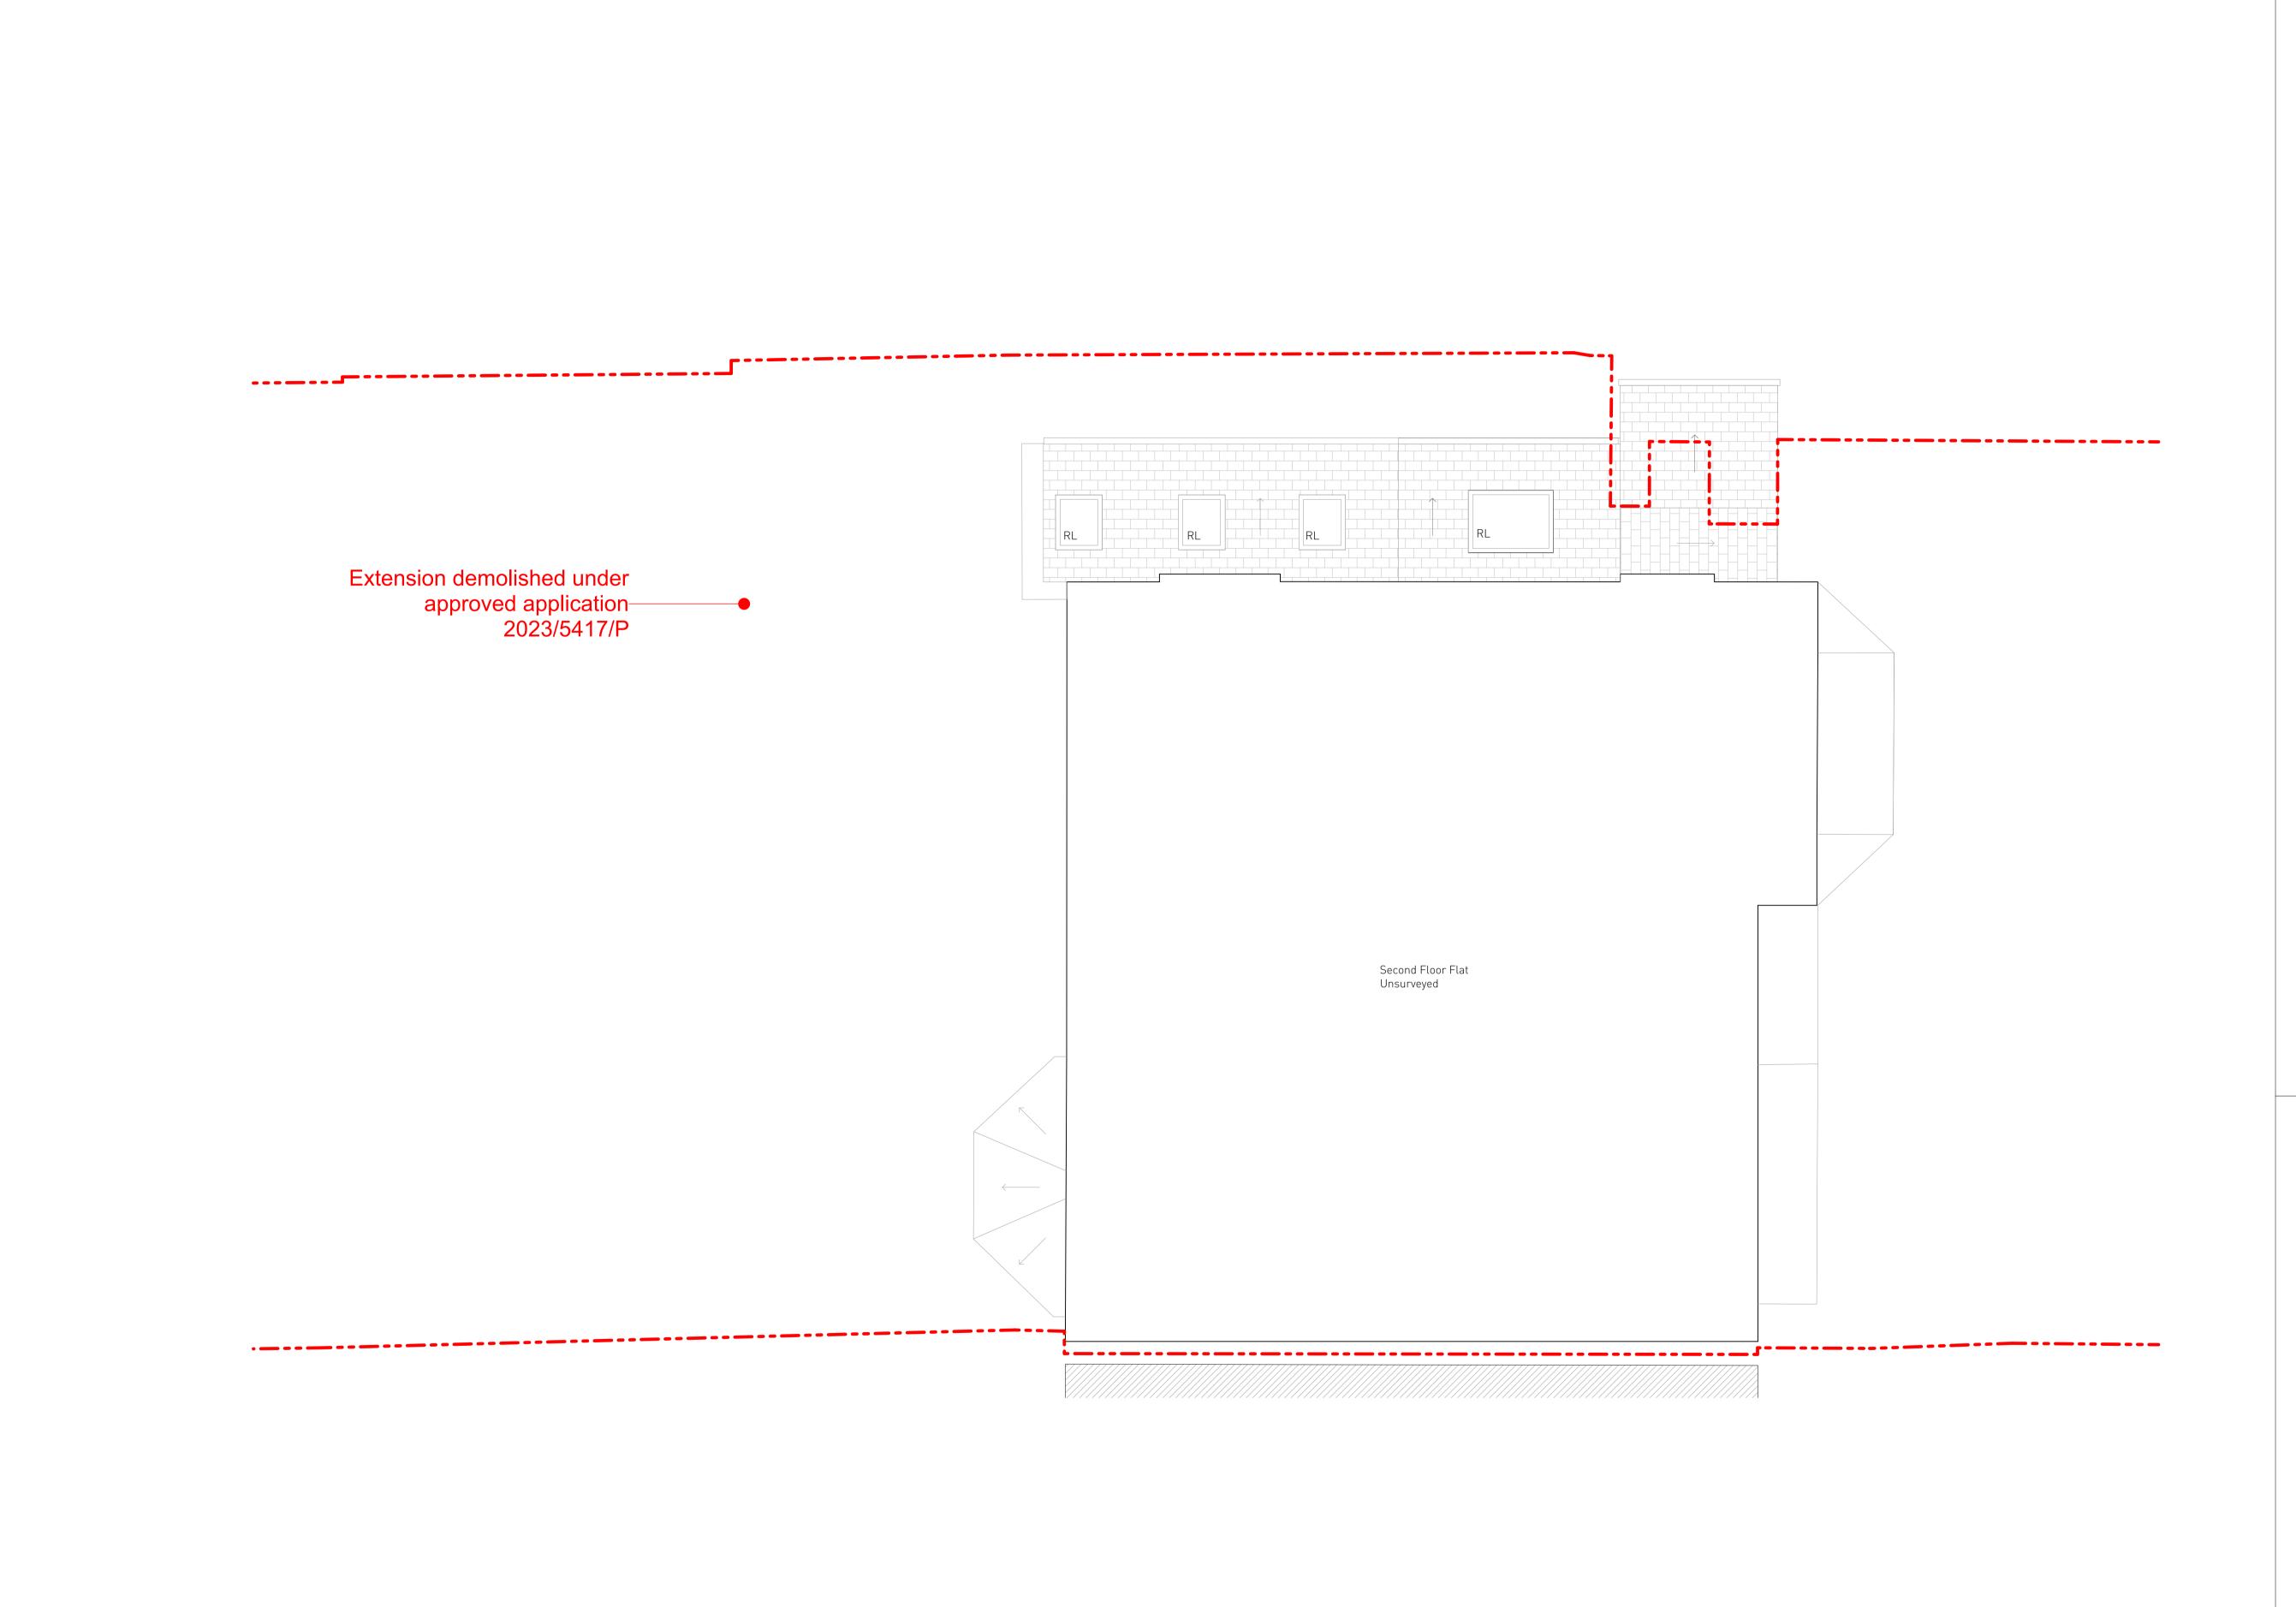

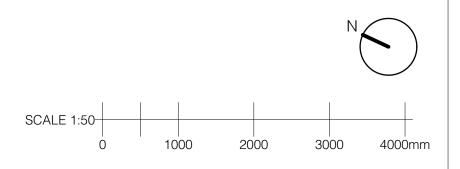

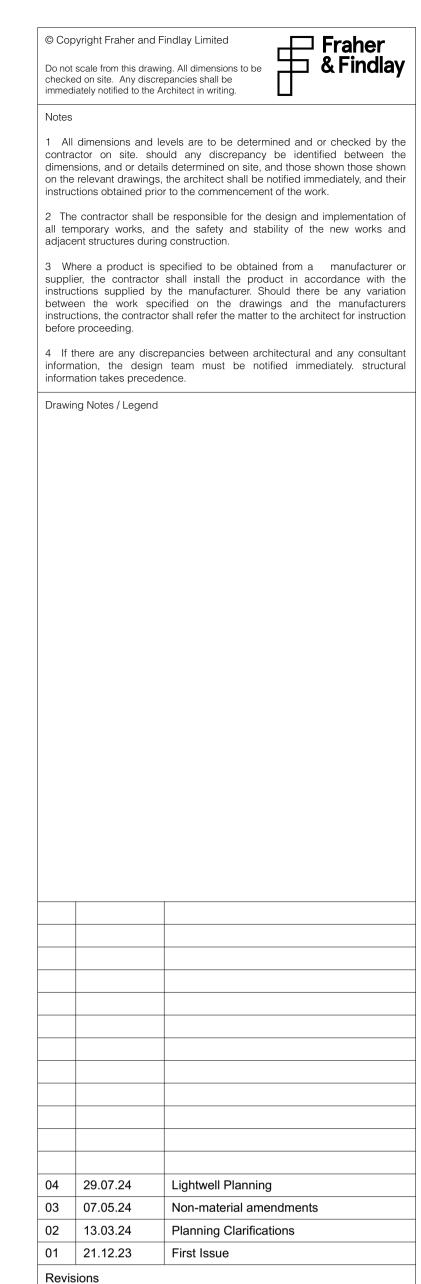


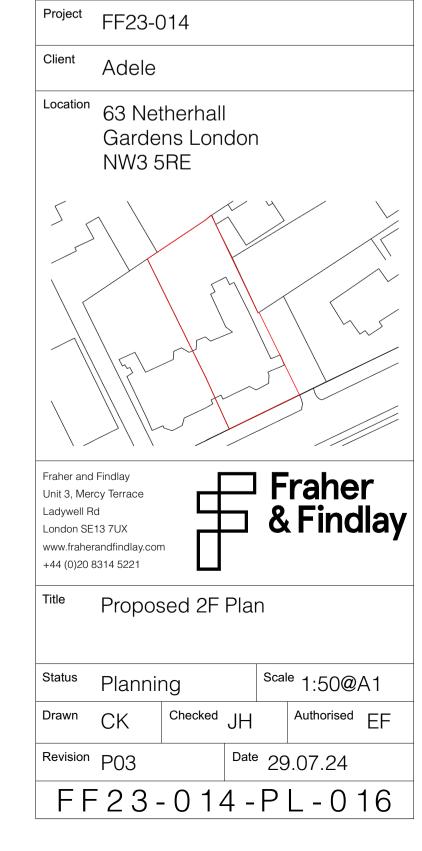

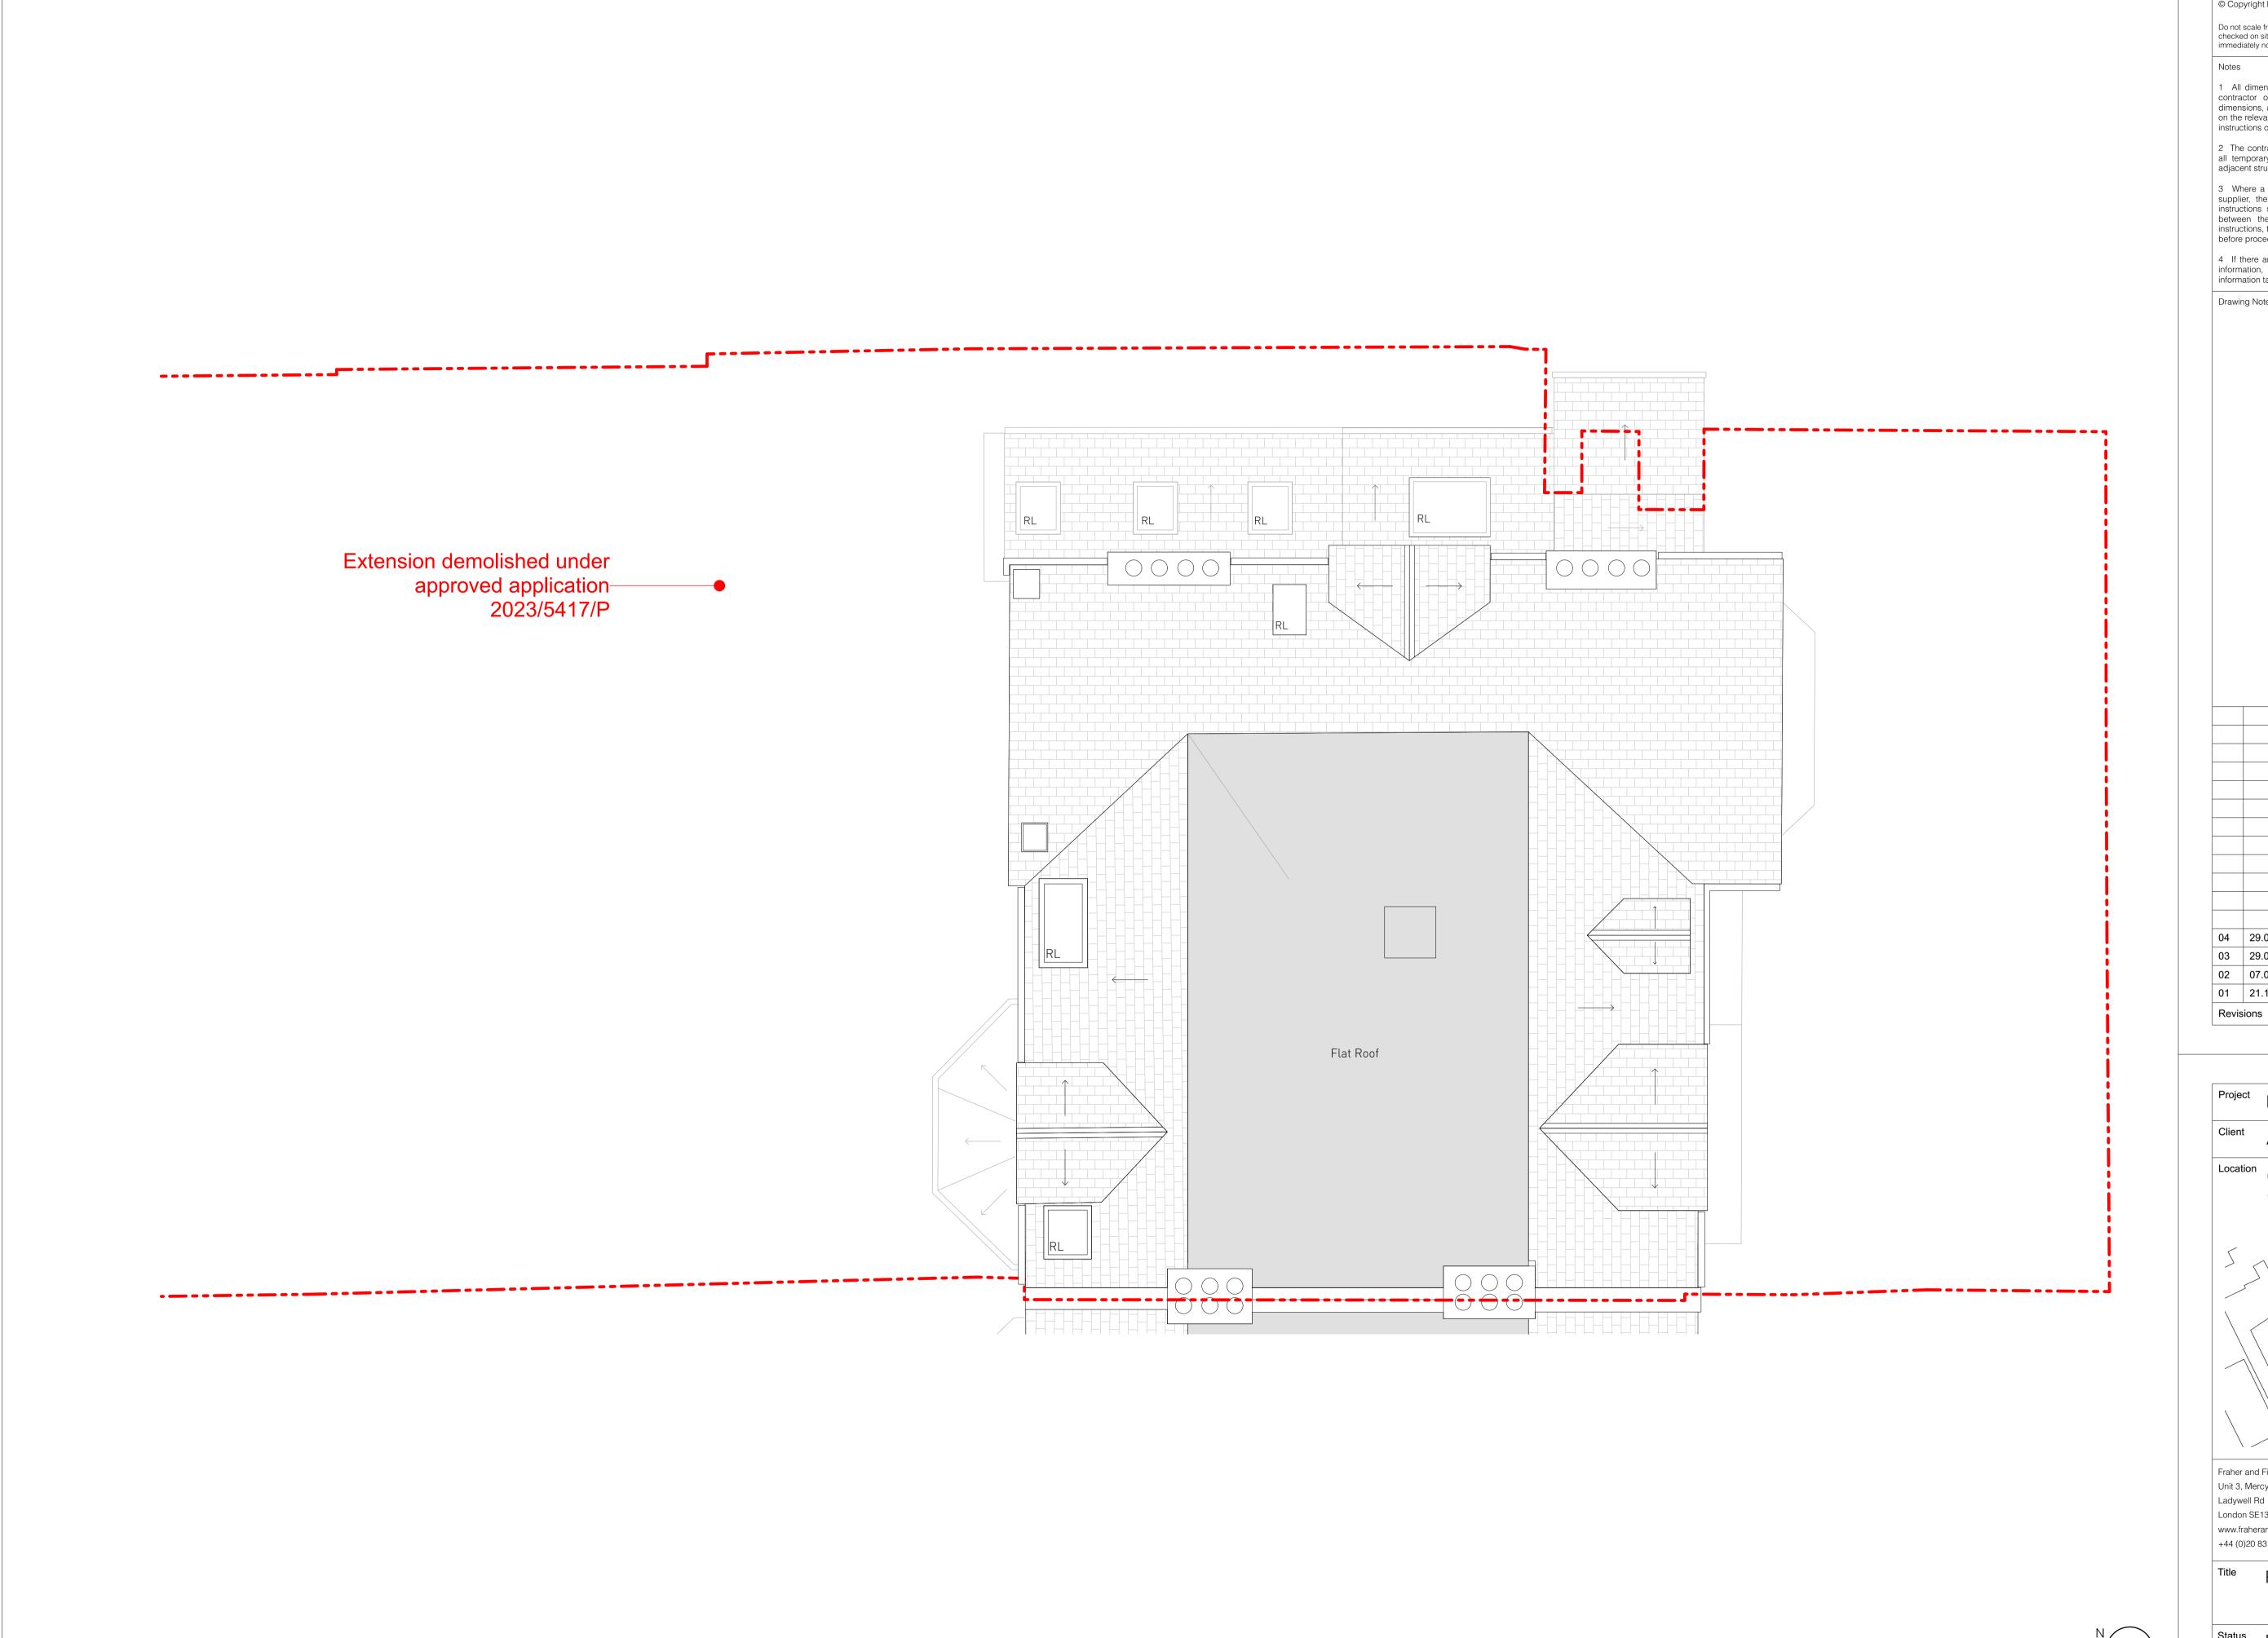


Do not scale from this drawing. All dimensions to be checked on site. Any discrepancies shall be immediately notified to the Architect in writing.


Notes 1 All dimensions and levels are to be determined and or checked by the contractor on site. should any discrepancy be identified between the dimensions, and or details determined on site, and those shown those shown on the relevant drawings, the architect shall be notified immediately, and their instructions obtained prior to the commencement of the work. 2 The contractor shall be responsible for the design and implementation of all temporary works, and the safety and stability of the new works and adjacent structures during construction. 3 Where a product is specified to be obtained from a manufacturer or supplier, the contractor shall install the product in accordance with the instructions supplied by the manufacturer. Should there be any variation between the work specified on the drawings and the manufacturers instructions, the contractor shall refer the matter to the architect for instruction before proceeding. 4 If there are any discrepancies between architectural and any consultant information, the design team must be notified immediately structural information takes precedence. Drawing Notes / Legend 03 29.07.24 Lightwell Planning Non-material amendments 01 21.12.23

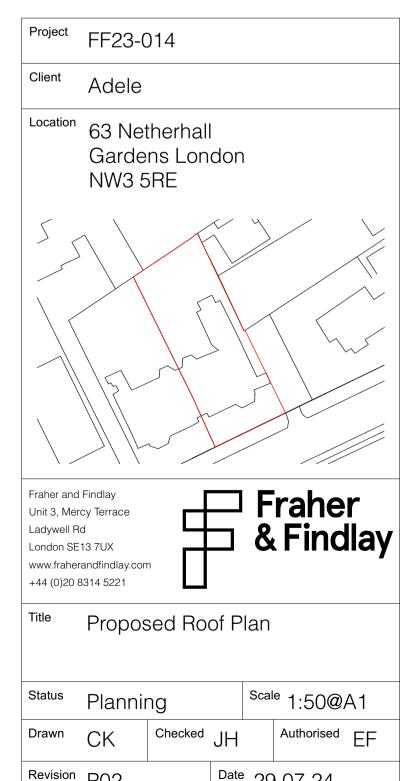

FF23-014-PL-017

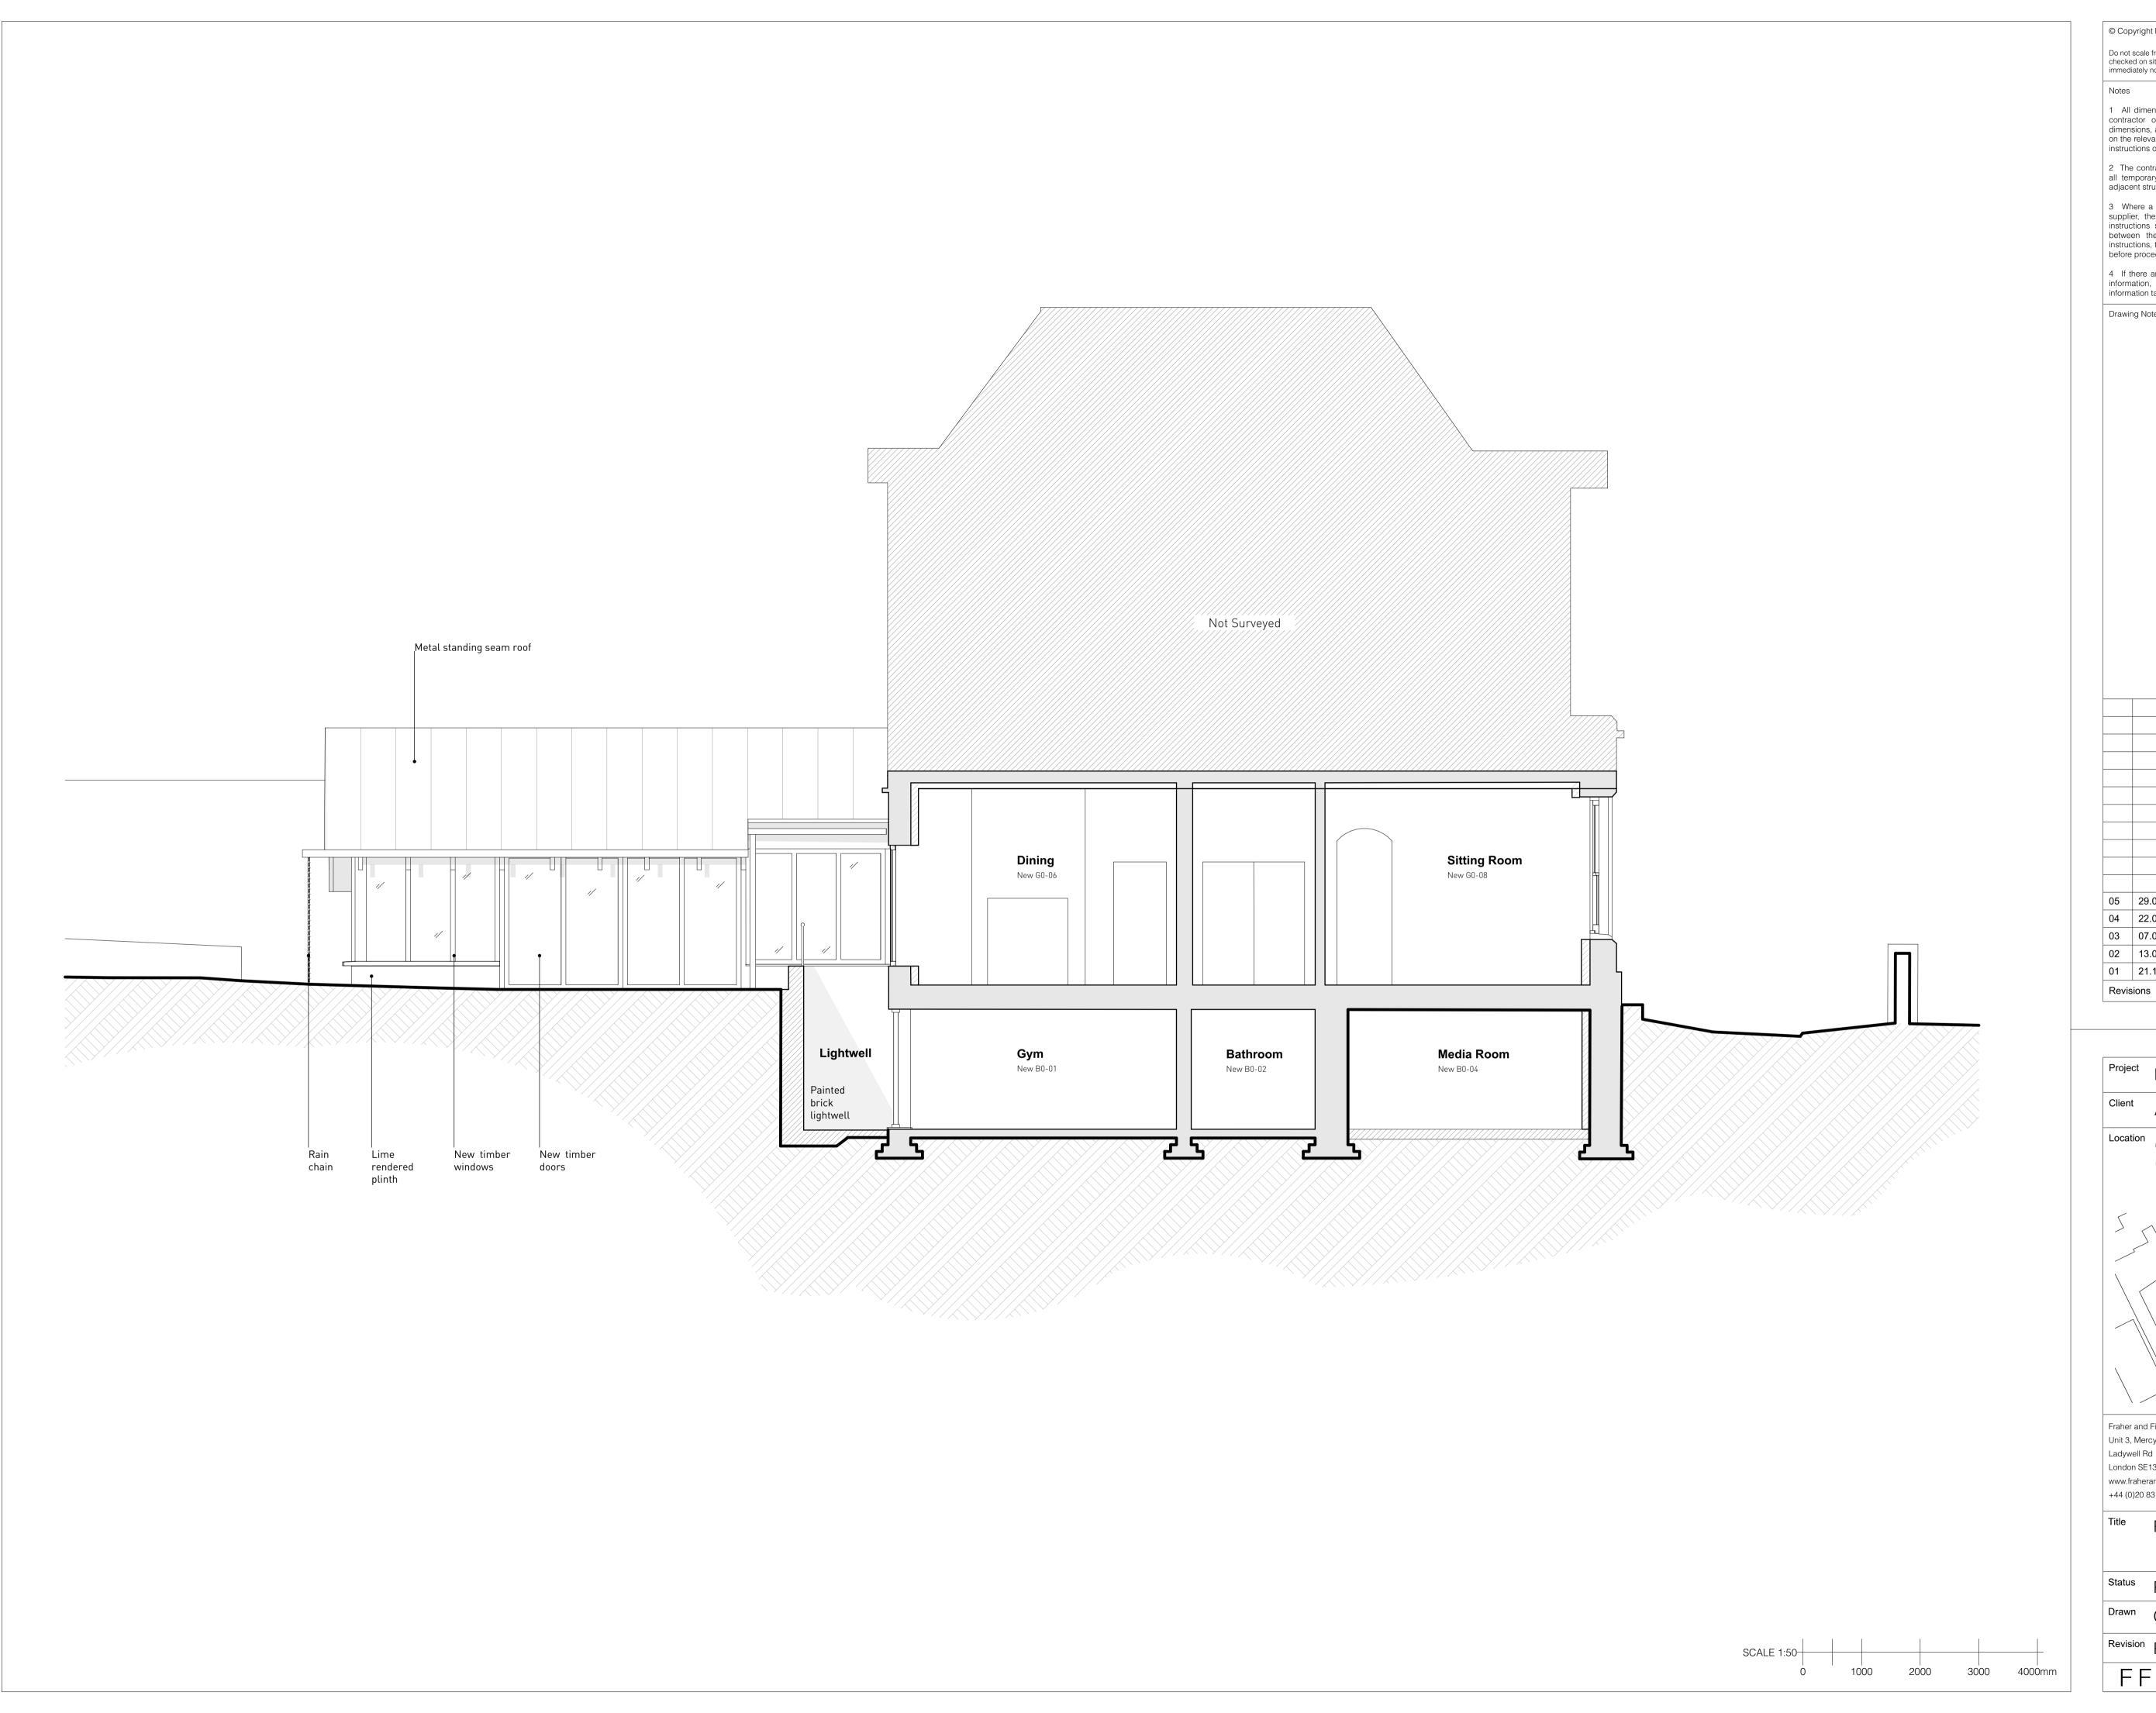


© Copyright Fraher and Findlay Limited Fraher Do not scale from this drawing. All dimensions to be checked on site. Any discrepancies shall be immediately notified to the Architect in writing. 1 All dimensions and levels are to be determined and or checked by the contractor on site. should any discrepancy be identified between the dimensions, and or details determined on site, and those shown those shown on the relevant drawings, the architect shall be notified immediately, and their instructions obtained prior to the commencement of the work. 2 The contractor shall be responsible for the design and implementation of all temporary works, and the safety and stability of the new works and adjacent structures during construction. 3 Where a product is specified to be obtained from a manufacturer or supplier, the contractor shall install the product in accordance with the instructions supplied by the manufacturer. Should there be any variation between the work specified on the drawings and the manufacturers instructions, the contractor shall refer the matter to the architect for instruction before proceeding. 4 If there are any discrepancies between architectural and any consultant information, the design team must be notified immediately. structural information takes precedence. Drawing Notes / Legend 05 29.07.24 Lightwell Planning 04 22.05.24 Non-material amendments 03 07.05.24 Non-material amendments 02 13.03.24 Planning Clarifications 01 21.12.23

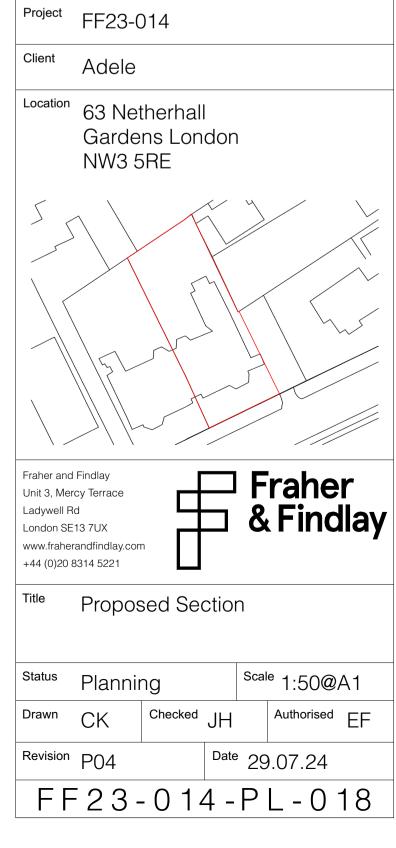



© Copyright Fraher and Findlay Limited Do not scale from this drawing. All dimensions to be checked on site. Any discrepancies shall be immediately notified to the Architect in writing. 1 All dimensions and levels are to be determined and or checked by the contractor on site. should any discrepancy be identified between the dimensions, and or details determined on site, and those shown those shown on the relevant drawings, the architect shall be notified immediately, and their instructions obtained prior to the commencement of the work. 2 The contractor shall be responsible for the design and implementation of all temporary works, and the safety and stability of the new works and adjacent structures during construction. 3 Where a product is specified to be obtained from a manufacturer or supplier, the contractor shall install the product in accordance with the instructions supplied by the manufacturer. Should there be any variation between the work specified on the drawings and the manufacturers instructions, the contractor shall refer the matter to the architect for instruction before proceeding. 4 If there are any discrepancies between architectural and any consultant information, the design team must be notified immediately. structural information takes precedence. Drawing Notes / Legend 03 07.05.24 Non-material amendments 02 13.03.24 Planning Clarifications 01 21.12.23 First Issue

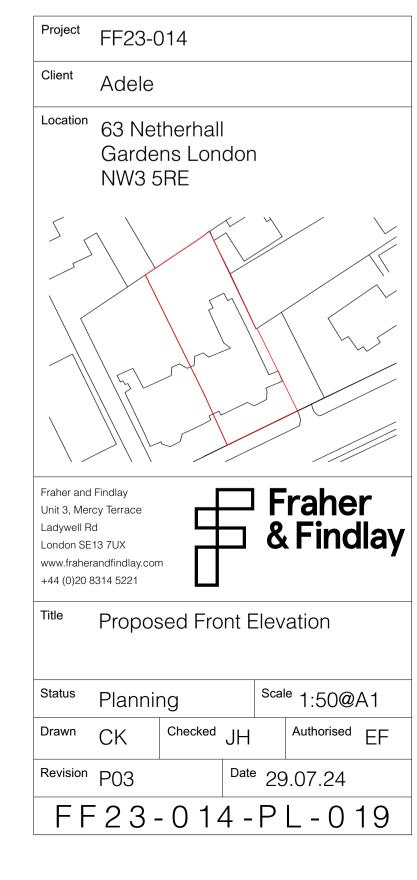


Revisions

2000 3000 4000mm



© Copyright Fraher and Findlay Limited Do not scale from this drawing. All dimensions to be checked on site. Any discrepancies shall be immediately notified to the Architect in writing. 1 All dimensions and levels are to be determined and or checked by the contractor on site. should any discrepancy be identified between the dimensions, and or details determined on site, and those shown those shown on the relevant drawings, the architect shall be notified immediately, and their instructions obtained prior to the commencement of the work. 2 The contractor shall be responsible for the design and implementation of all temporary works, and the safety and stability of the new works and adjacent structures during construction. 3 Where a product is specified to be obtained from a manufacturer or supplier, the contractor shall install the product in accordance with the instructions supplied by the manufacturer. Should there be any variation between the work specified on the drawings and the manufacturers instructions, the contractor shall refer the matter to the architect for instruction before proceeding. 4 If there are any discrepancies between architectural and any consultant information, the design team must be notified immediately. structural information takes precedence. Drawing Notes / Legend 03 07.05.24 Non-material amendments 02 13.03.24 Planning Clarifications

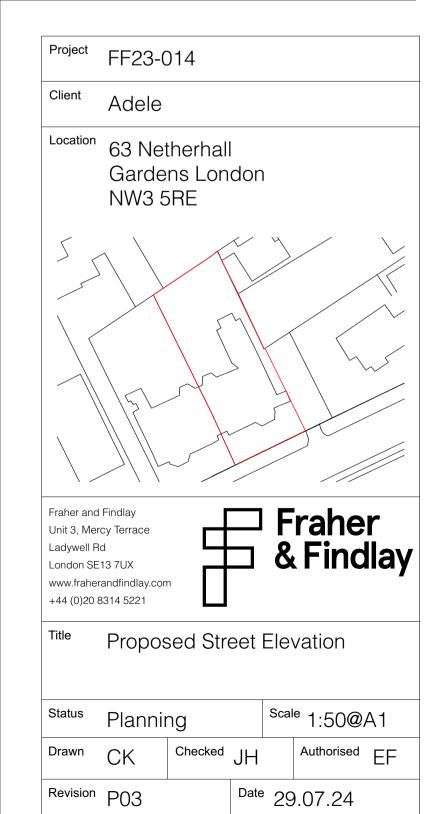


FF23-014-PL-020


2000 3000 4000mm

01 21.12.23

Revisions



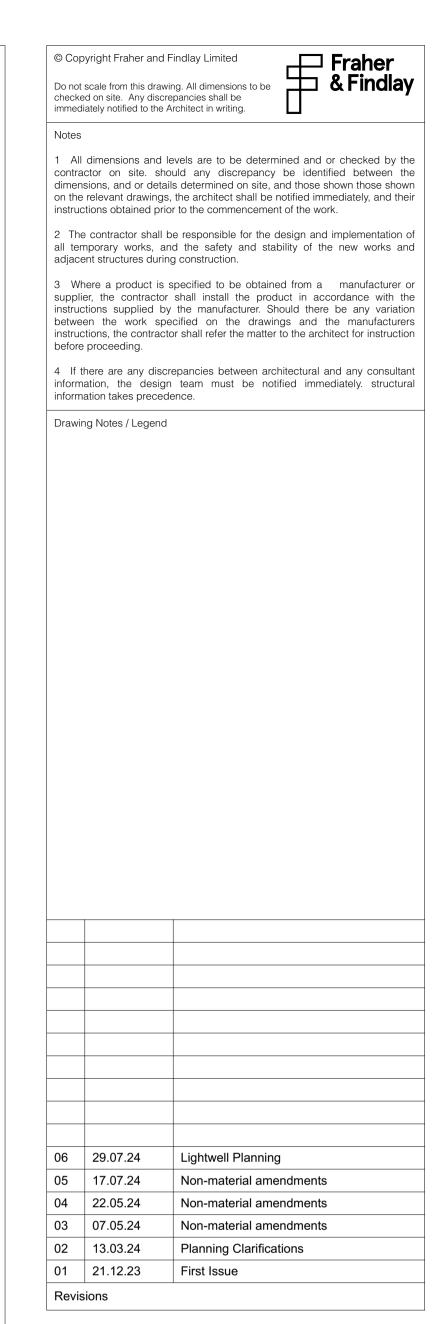

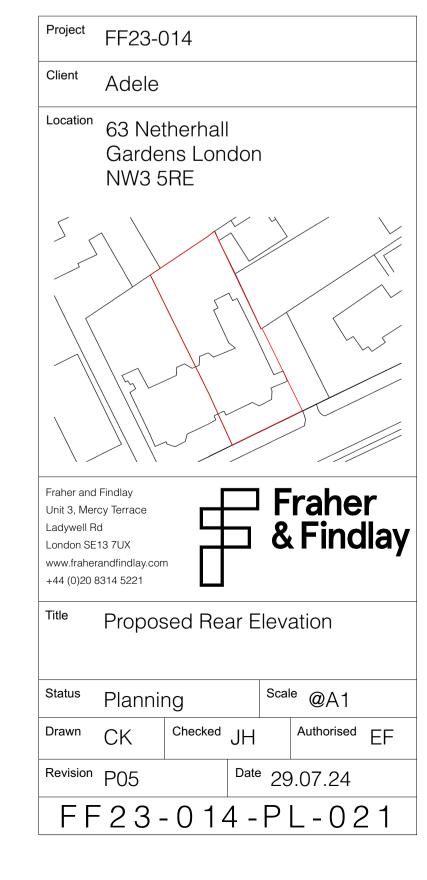

2000 3000 4000mm





© Copyright Fraher and Findlay Limited

adjacent structures during construction.

before proceeding.

information takes precedence.

Drawing Notes / Legend

Do not scale from this drawing. All dimensions to be checked on site. Any discrepancies shall be immediately notified to the Architect in writing.

1 All dimensions and levels are to be determined and or checked by the contractor on site. should any discrepancy be identified between the dimensions, and or details determined on site, and those shown those shown on the relevant drawings, the architect shall be notified immediately, and their

2 The contractor shall be responsible for the design and implementation of all temporary works, and the safety and stability of the new works and

3 Where a product is specified to be obtained from a manufacturer or supplier, the contractor shall install the product in accordance with the instructions supplied by the manufacturer. Should there be any variation between the work specified on the drawings and the manufacturers instructions, the contractor shall refer the matter to the architect for instruction

4 If there are any discrepancies between architectural and any consultant information, the design team must be notified immediately. structural

instructions obtained prior to the commencement of the work.

2000 3000 4000mm

FF23-014-PL-022