




general notes

Do not scale from this drawing. Base survey carried out by others.
 Use figured dimensions only & bring any discrepancies to the attention of the Architect. Figured dimensions are in millimeters.
 All specified products and materials to be fitted and installed according to manufacturers specifications & instructions.
 All building works to be carried out in accordance with current Building Regulations, British Standards & relevant codes of practice.
 This drawing is the property of ROAR Architects Ltd. This drawing is copyright.


Key

-  Demolition
-  Proposed construction

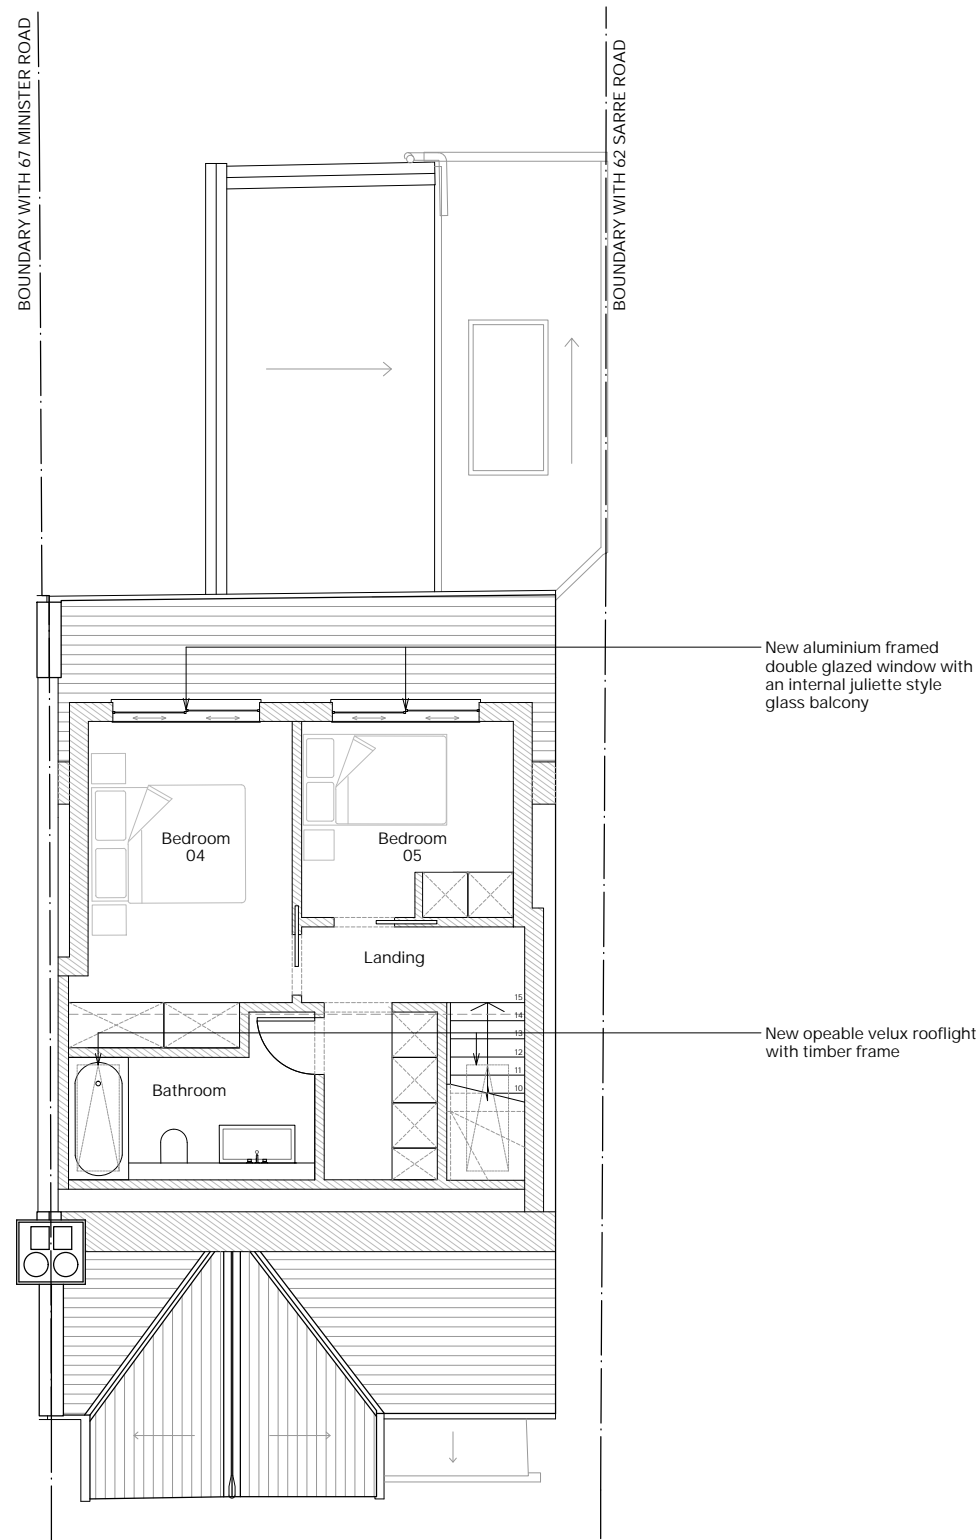

New aluminium framed double glazed window with an internal Juliette style glass balcony

New opeable velux rooflight with timber frame

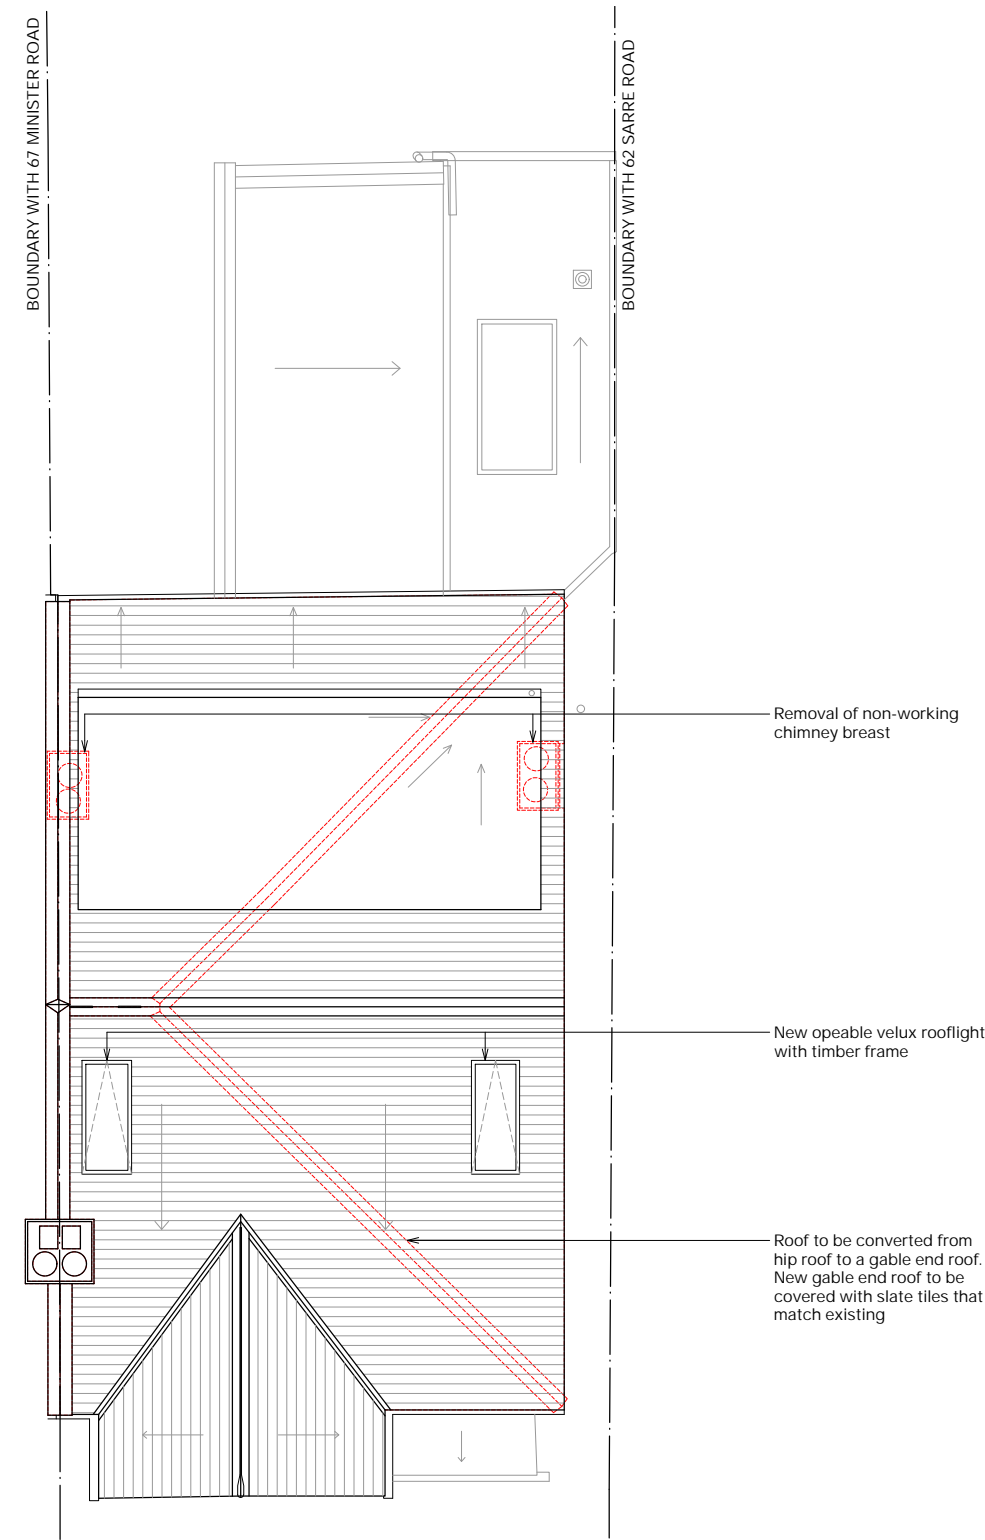

Removal of non-working chimney breast

New opeable velux rooflight with timber frame

Roof to be converted from hip roof to a gable end roof. New gable end roof to be covered with slate tiles that match existing

ROAR 8-11 St Johns Lane
 London EC1M 4BF
 020 8080 2055

project
 64 Sarre Road
 London

client
 Jo Saunders

drawing title
 Proposed Plans

drawing status
 PLANNING

scale at A1 scale at A3 date
 1:50 1:100 JUN. '24

job no. drawing no. rev.
 212 P101 -

1 Proposed second floor plan

2 Proposed roof plan

