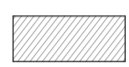


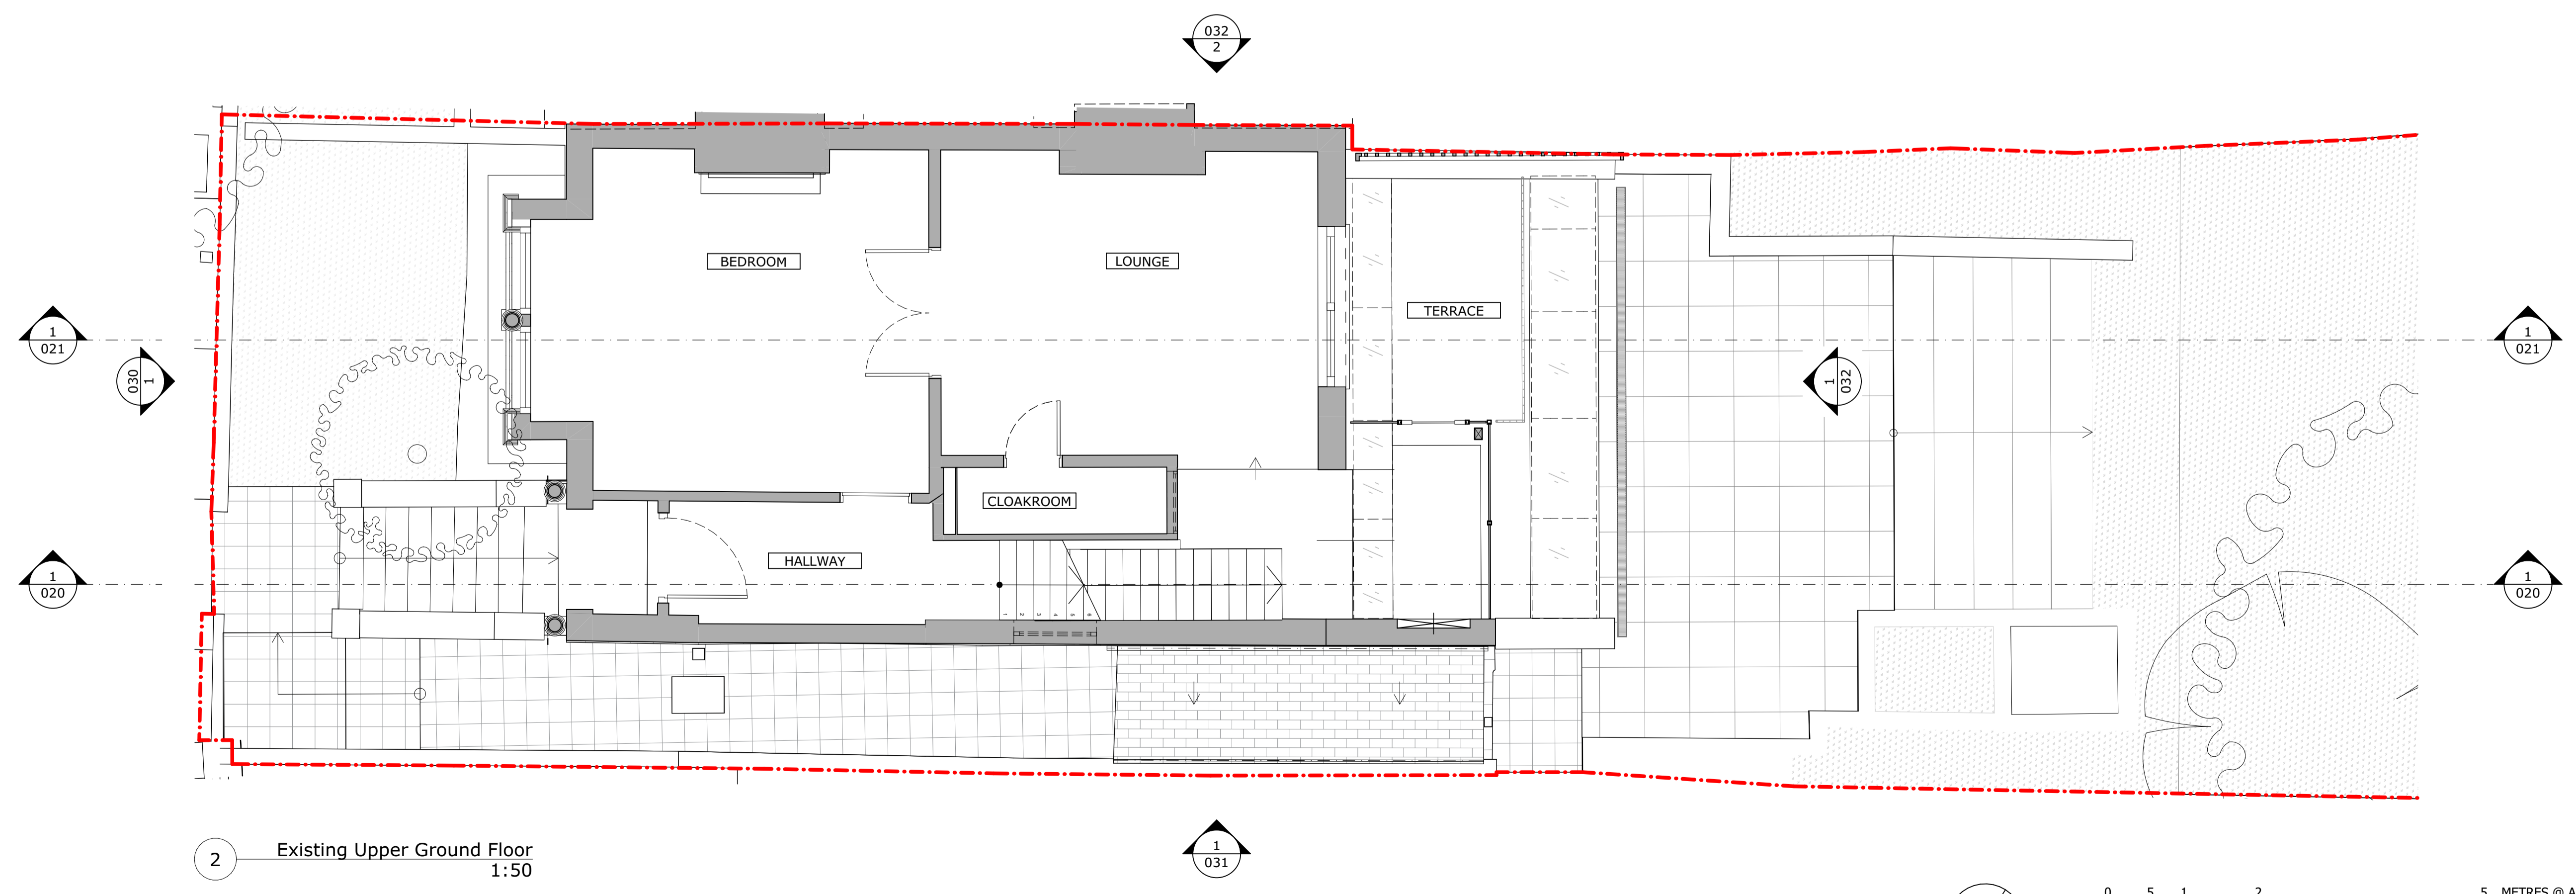
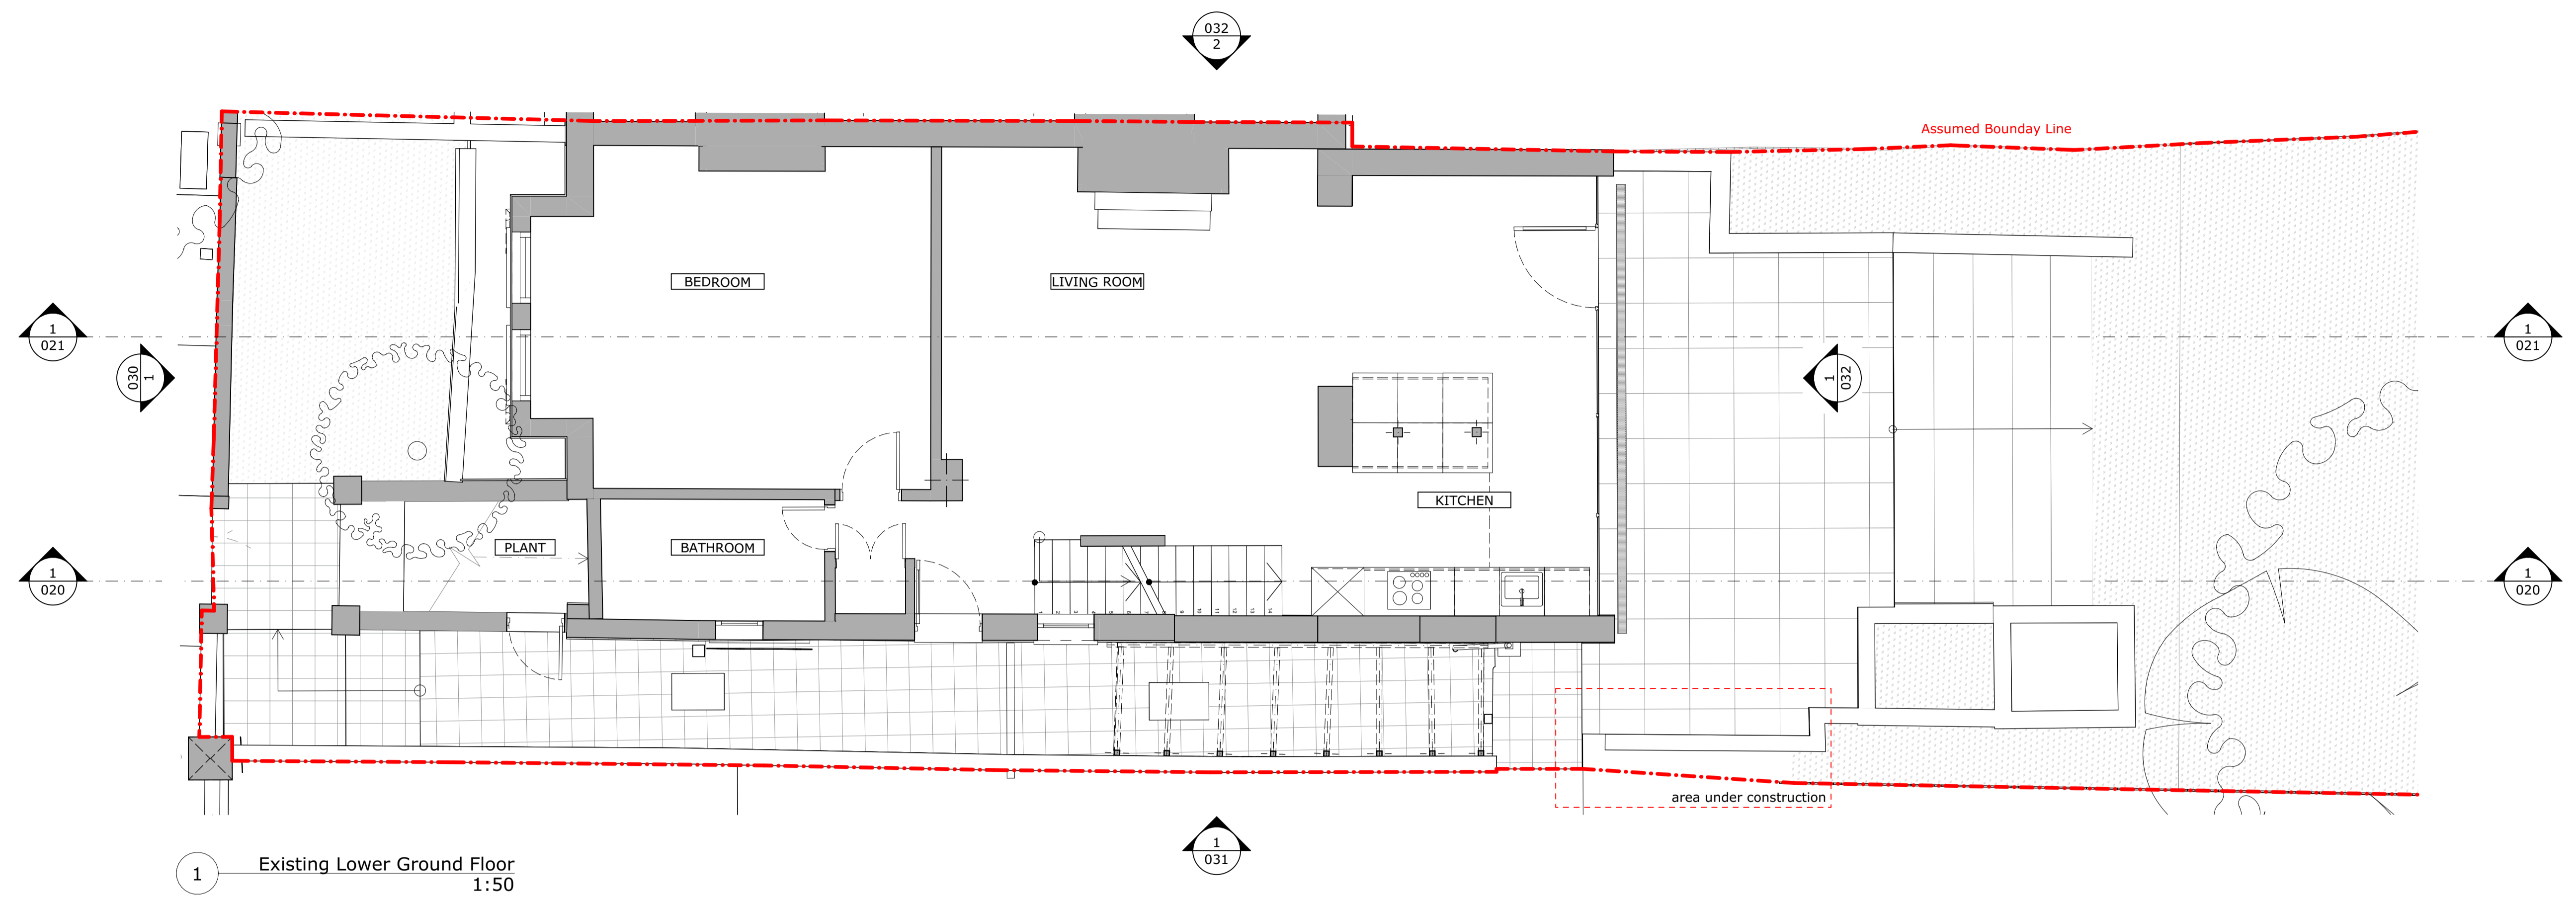


GENERAL NOTES:
 DO NOT SCALE FROM THIS DRAWING
 ALL DIMENSIONS TO BE CHECKED ON SITE
 ANY OMISSIONS OR DISCREPANCIES TO BE REPORTED TO THE ARCHITECT IMMEDIATELY
 IF IN DOUBT ASK

LEGEND
 PROPOSED - 
 EXISTING - 
 ASSUMED BOUNDARY LINE - 



P1 31/07/2024 Planning Application WW
 REV DATE NOTES DR
 DRAWING STATUS

PLANNING

CLIENT

PRIVATE CLIENT

ARCHITECT

FINKERNAGEL ROSS
 Third Floor
 Unicorn House
 221-222 Shoreditch High Street
 London E1 6PJ
 Tel: 020 7377 5114
 info@finkernagelross.com
 www.finkernagelross.com

PROJECT

61 Dartmouth Park Road
 London
 NW5 1SL

DRAWING TITLE

Existing Lower Ground & Upper
 Ground Floor Plans

DRAWN	DR. DATE	CHECKED	CH. DATE
WW	24.07.24	IK	31.07.24

SCALE	SHEET SIZE
1:50	A1

DRAWING NO	REVISION
61DAR-001	P1

