


Existing Ground Floor Plan
Scale:1:100

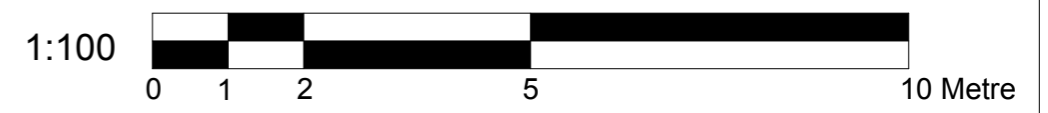

Dimensions to be verified on site
DO NOT SCALE FROM THIS DRAWING.
Any areas indicated on this drawing are for guidance only.
No responsibility is taken for their accuracy.

This drawing is the property of **BANCIL PARTNERSHIP LTD**
Copyright is reserved by them and the drawing is issued on the condition that it is not copied, reproduced, retained or disclosed to any unauthorised person, either wholly or in part without the consent in writing of **BANCIL PARTNERSHIP LTD**

Site Address:
101 Brecknock Road
London
N7 0DA

Client Detail:


Title:
Existing Floor Plan

Drawn By: NM
Checked By: PP
Date: 03/2020
Drawing No. PL/VP/3015 - 01

Revisions:		
Rev	Revision	Date
A	Plan amended	06/2020

27-29 The Broadway, Southall, Middx, UB1 1JY Tel: 020 8574 4546 Fax: 020 8574 4526

Scale: 1:100 Paper Size: A3

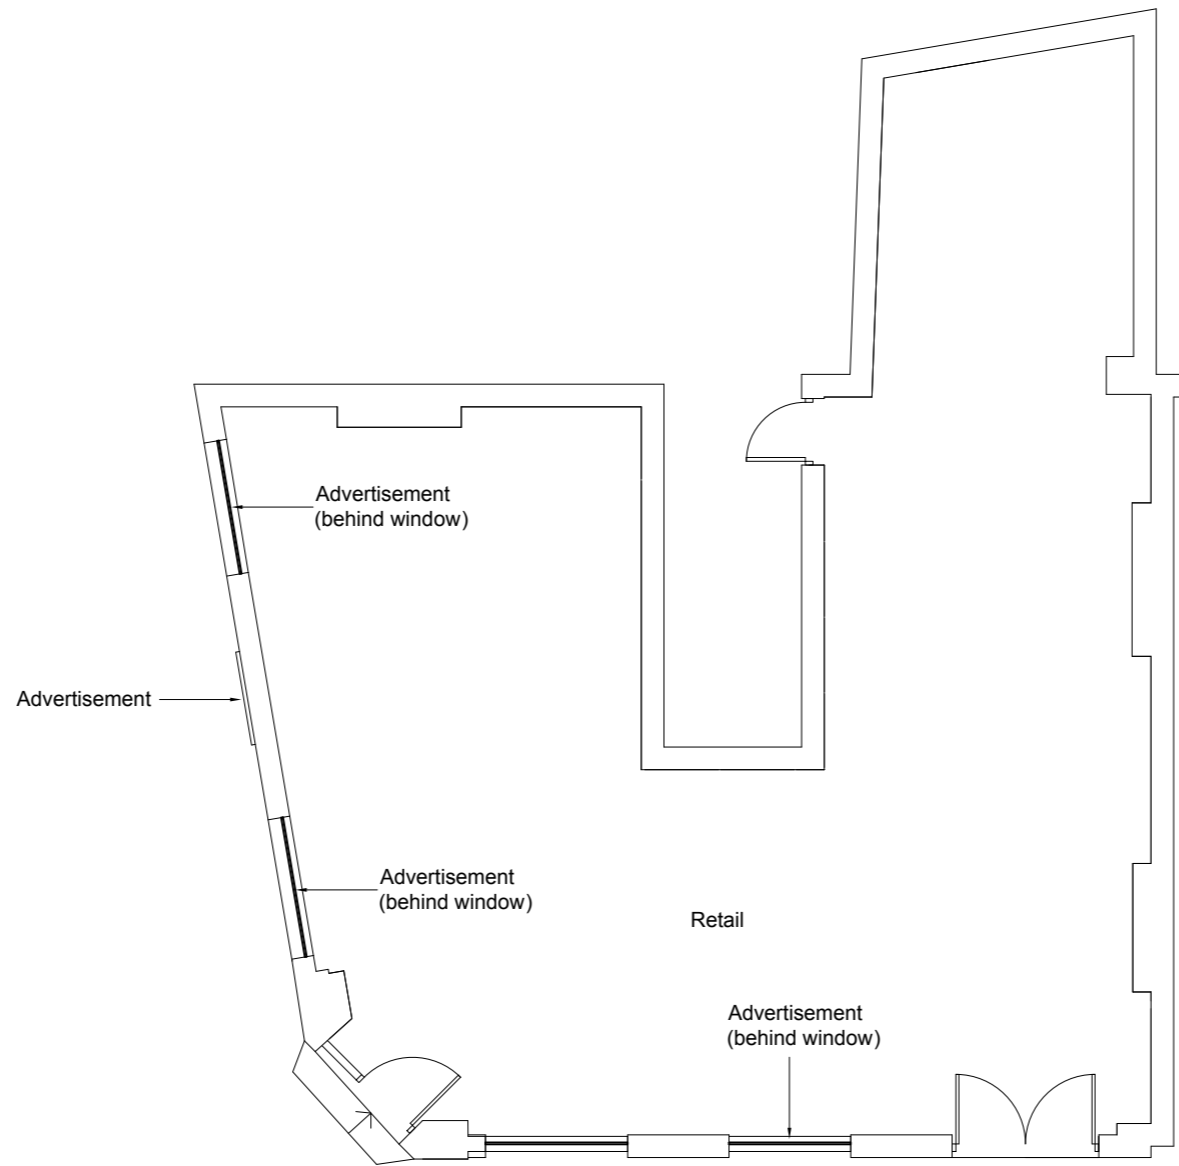

Proposed Ground Floor Plan
Scale:1:100



Dimensions to be verified on site
DO NOT SCALE FROM THIS DRAWING.
Any areas indicated on this drawing are for guidance only.
No responsibility is taken for their accuracy.

This drawing is the property of **BANCIL PARTNERSHIP LTD**
Copyright is reserved by them and the drawing is issued on the condition that it is not copied, reproduced, retained or disclosed to any unauthorised person, either wholly or in part without the consent in writing of **BANCIL PARTNERSHIP LTD**

Site Address:
101 Brecknock Road
London
N7 0DA

Client Detail:

Title:
Proposed Floor Plan

Drawn By: NM
Checked By: PP
Date: 03/2020
Drawing No. PL/VP/3015 - 03

Revisions:		
Rev	Revision	Date
A	Plan amended	06/2020