




1
005 F9: CONCRETE BLOCK BENCH - T1 (TYPE 1)
PLAN SCALE 1:20

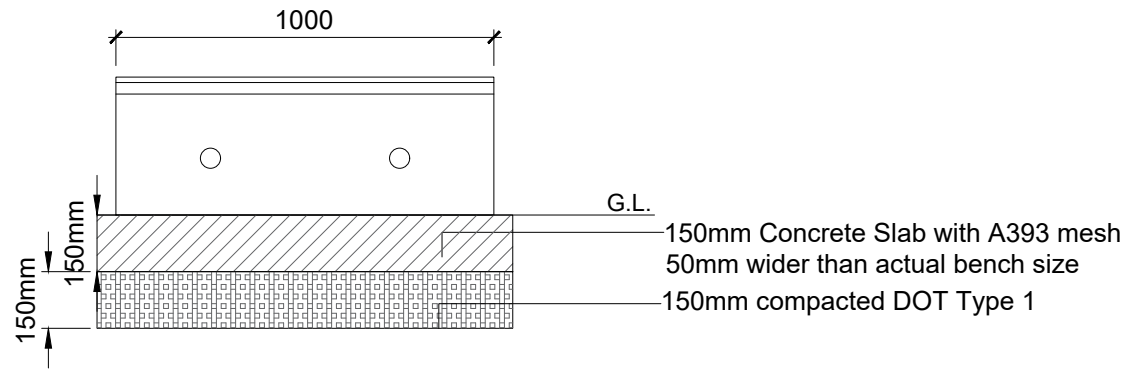


2
005 F9: CONCRETE BLOCK BENCH - T1 (TYPE 1)
ELEVATION SCALE 1:20

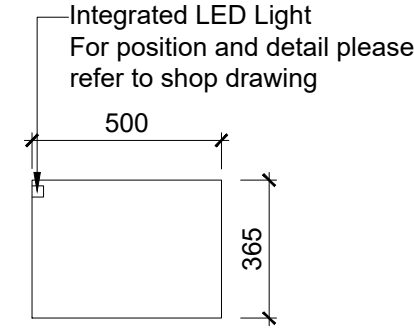


3
005 F9: CONCRETE BLOCK BENCH - T1 (TYPE 1)
SIDE ELEVATION SCALE 1:20

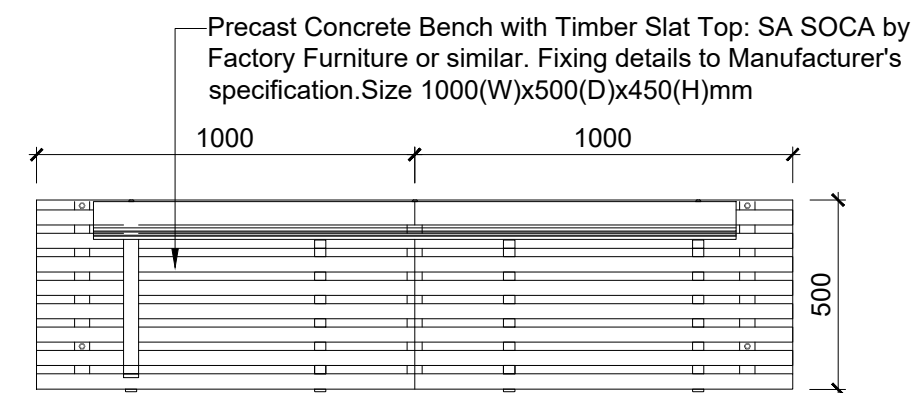


4
005 F10: CONCRETE BENCH WITH TIMBER TOP - T2 (TYPE 2)
PLAN SCALE 1:20

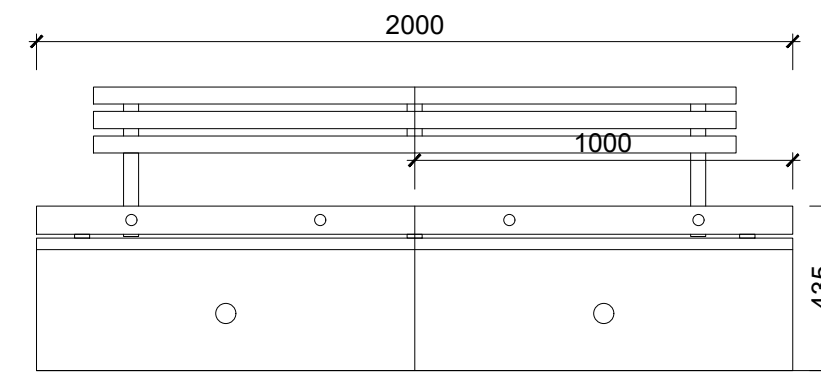


5
005 F10: CONCRETE BENCH WITH TIMBER TOP - T2 (TYPE 2)
FRONT ELEVATION SCALE 1:20

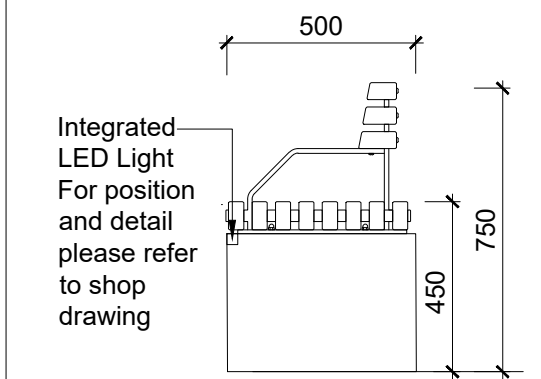


6
005 F10: CONCRETE BENCH WITH TIMBER TOP - T2 (TYPE 2)
SIDE ELEVATION SCALE 1:20

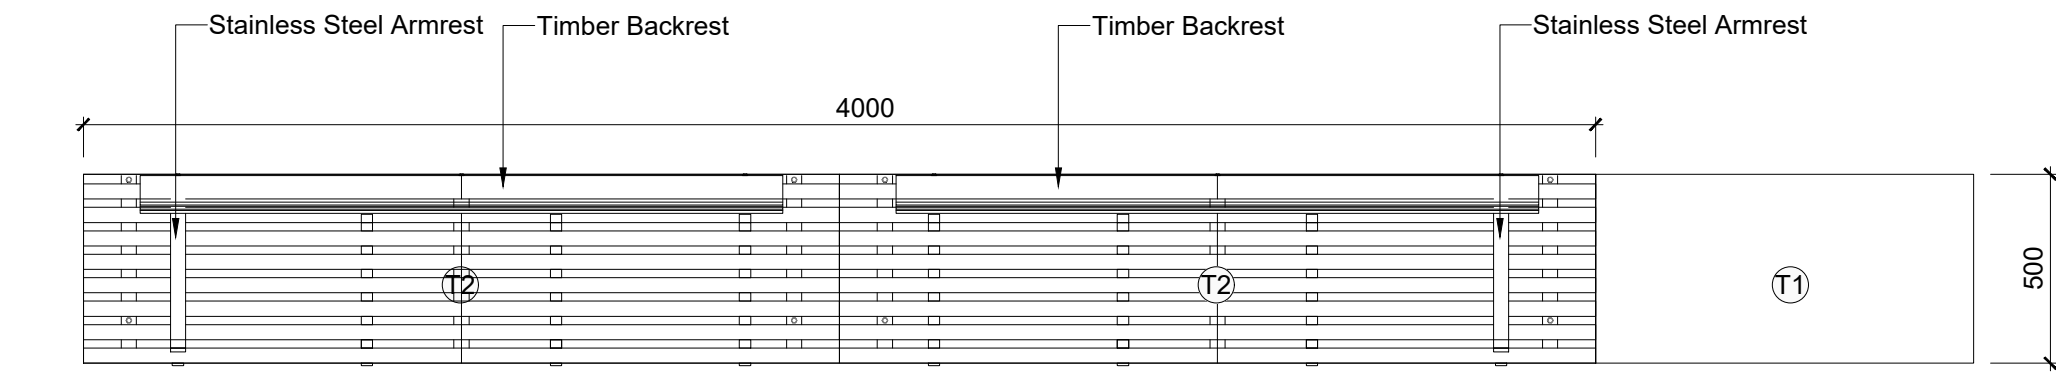


7
005 F10: CONCRETE BENCH BEHIND THE SECURITY KIOSK AREA
PLAN SCALE 1:20

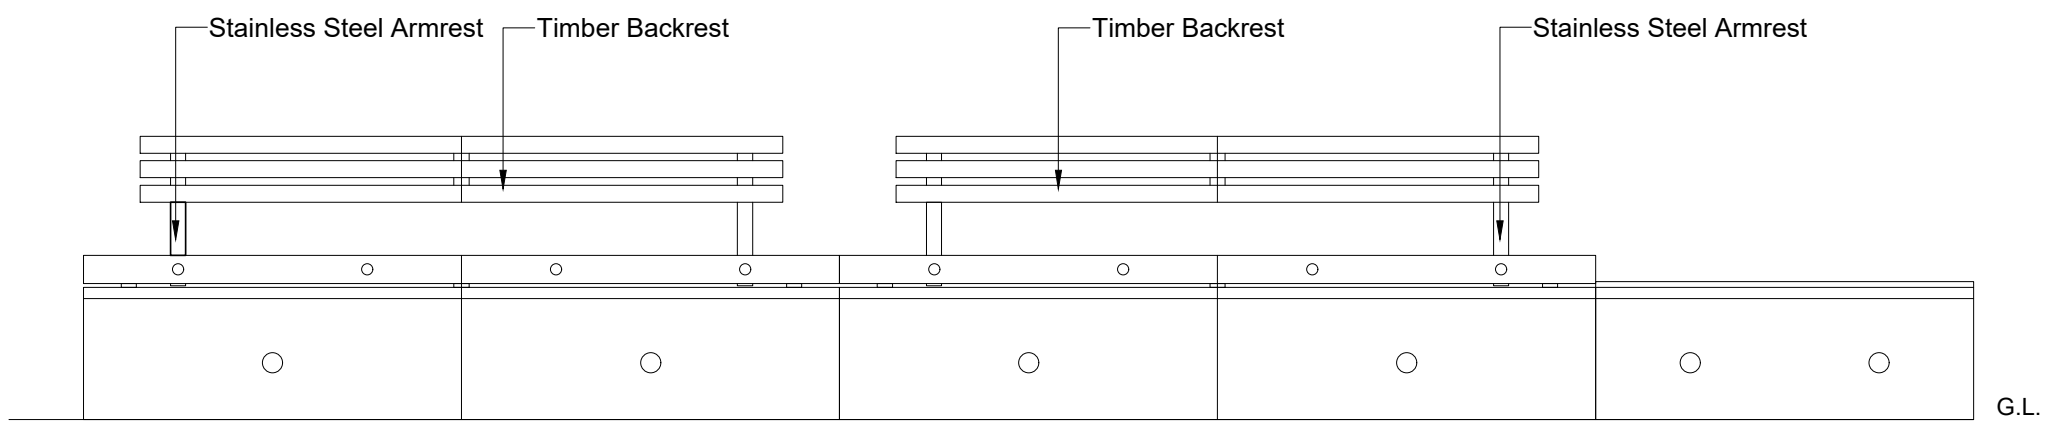


8
005 F10: CONCRETE BENCH BEHIND THE SECURITY KIOSK AREA
FRONT ELEVATION SCALE 1:20

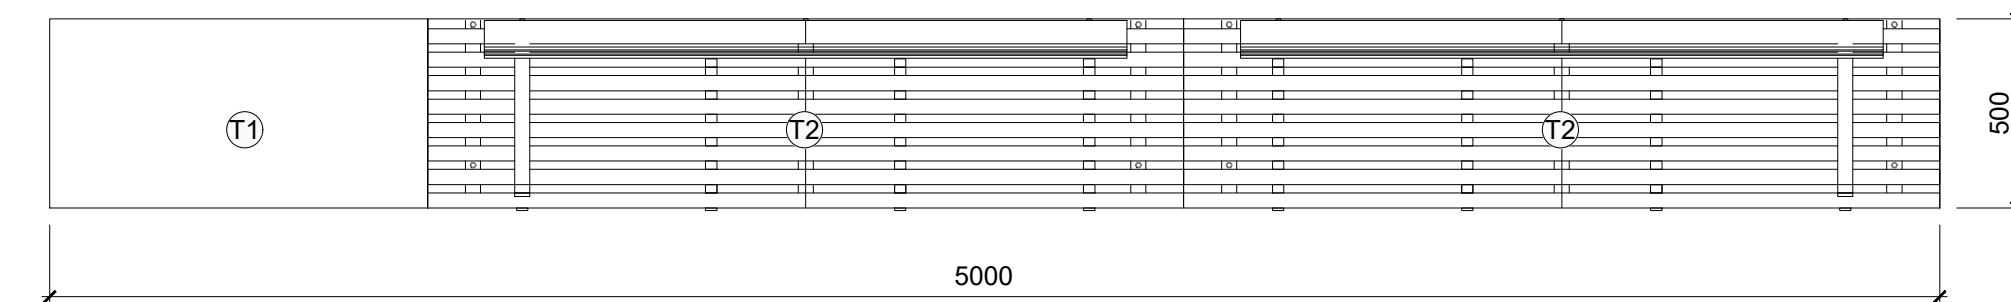


9
005 F10: CONCRETE BENCH TO THE EAST SIDE OF THE EMERGENCY VEHICLE ACCESS, NORTH OF THE SELF BINDING GRAVEL PATH
PLAN SCALE 1:20

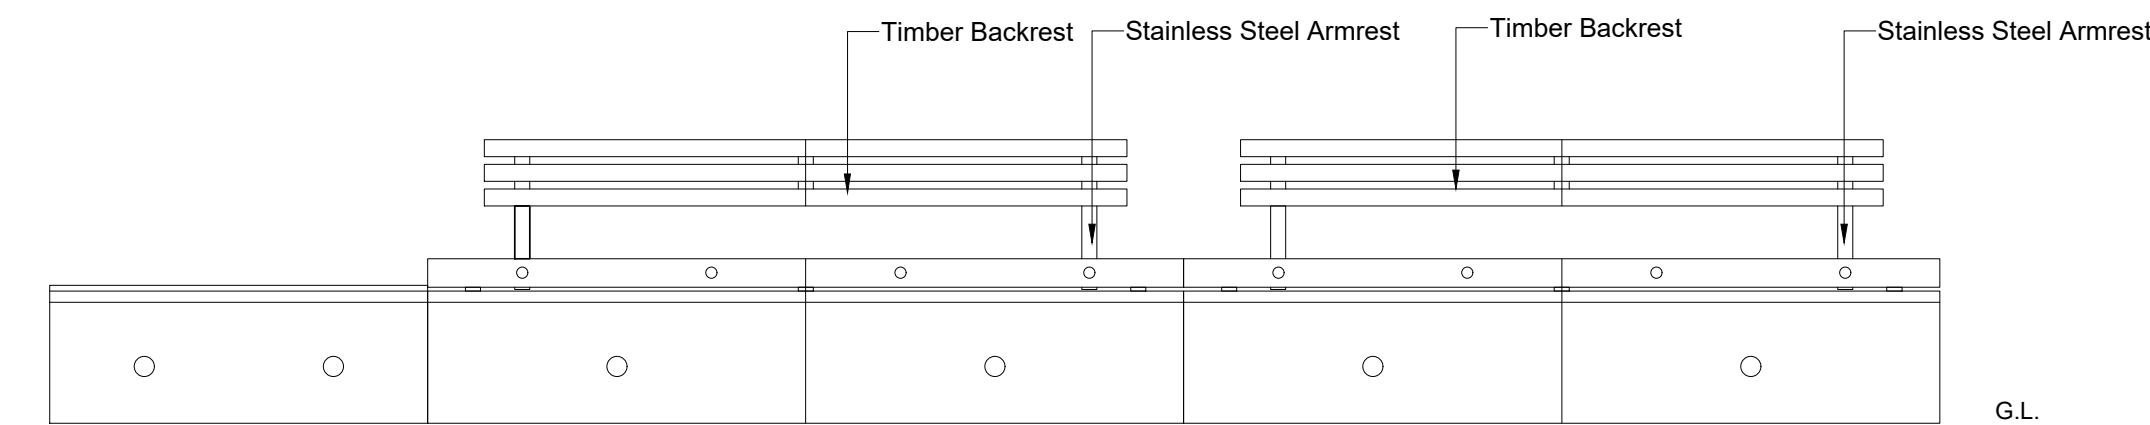


10
005 F10: CONCRETE BENCH TO THE EAST SIDE OF THE EMERGENCY VEHICLE ACCESS, NORTH OF THE SELF BINDING GRAVEL PATH
FRONT ELEVATION SCALE 1:20

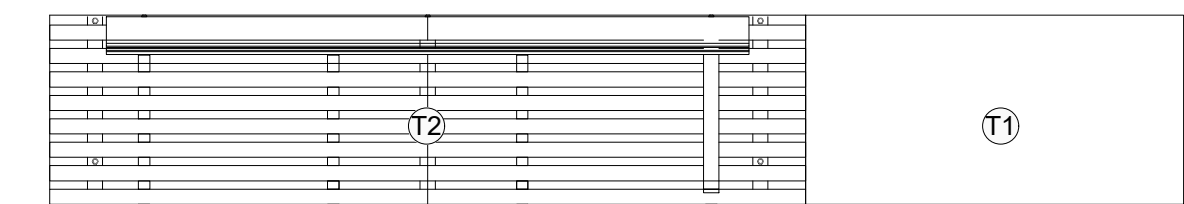


11
005 F10: CONCRETE BENCH TO SOUTH OF THE CYCLE SHELTER
PLAN SCALE 1:20

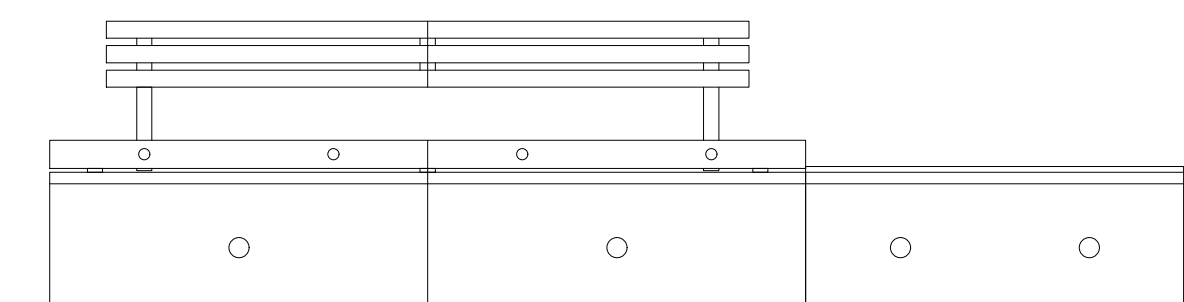


12
005 F10: CONCRETE BENCH TO SOUTH OF THE CYCLE SHELTER
FRONT ELEVATION SCALE 1:20

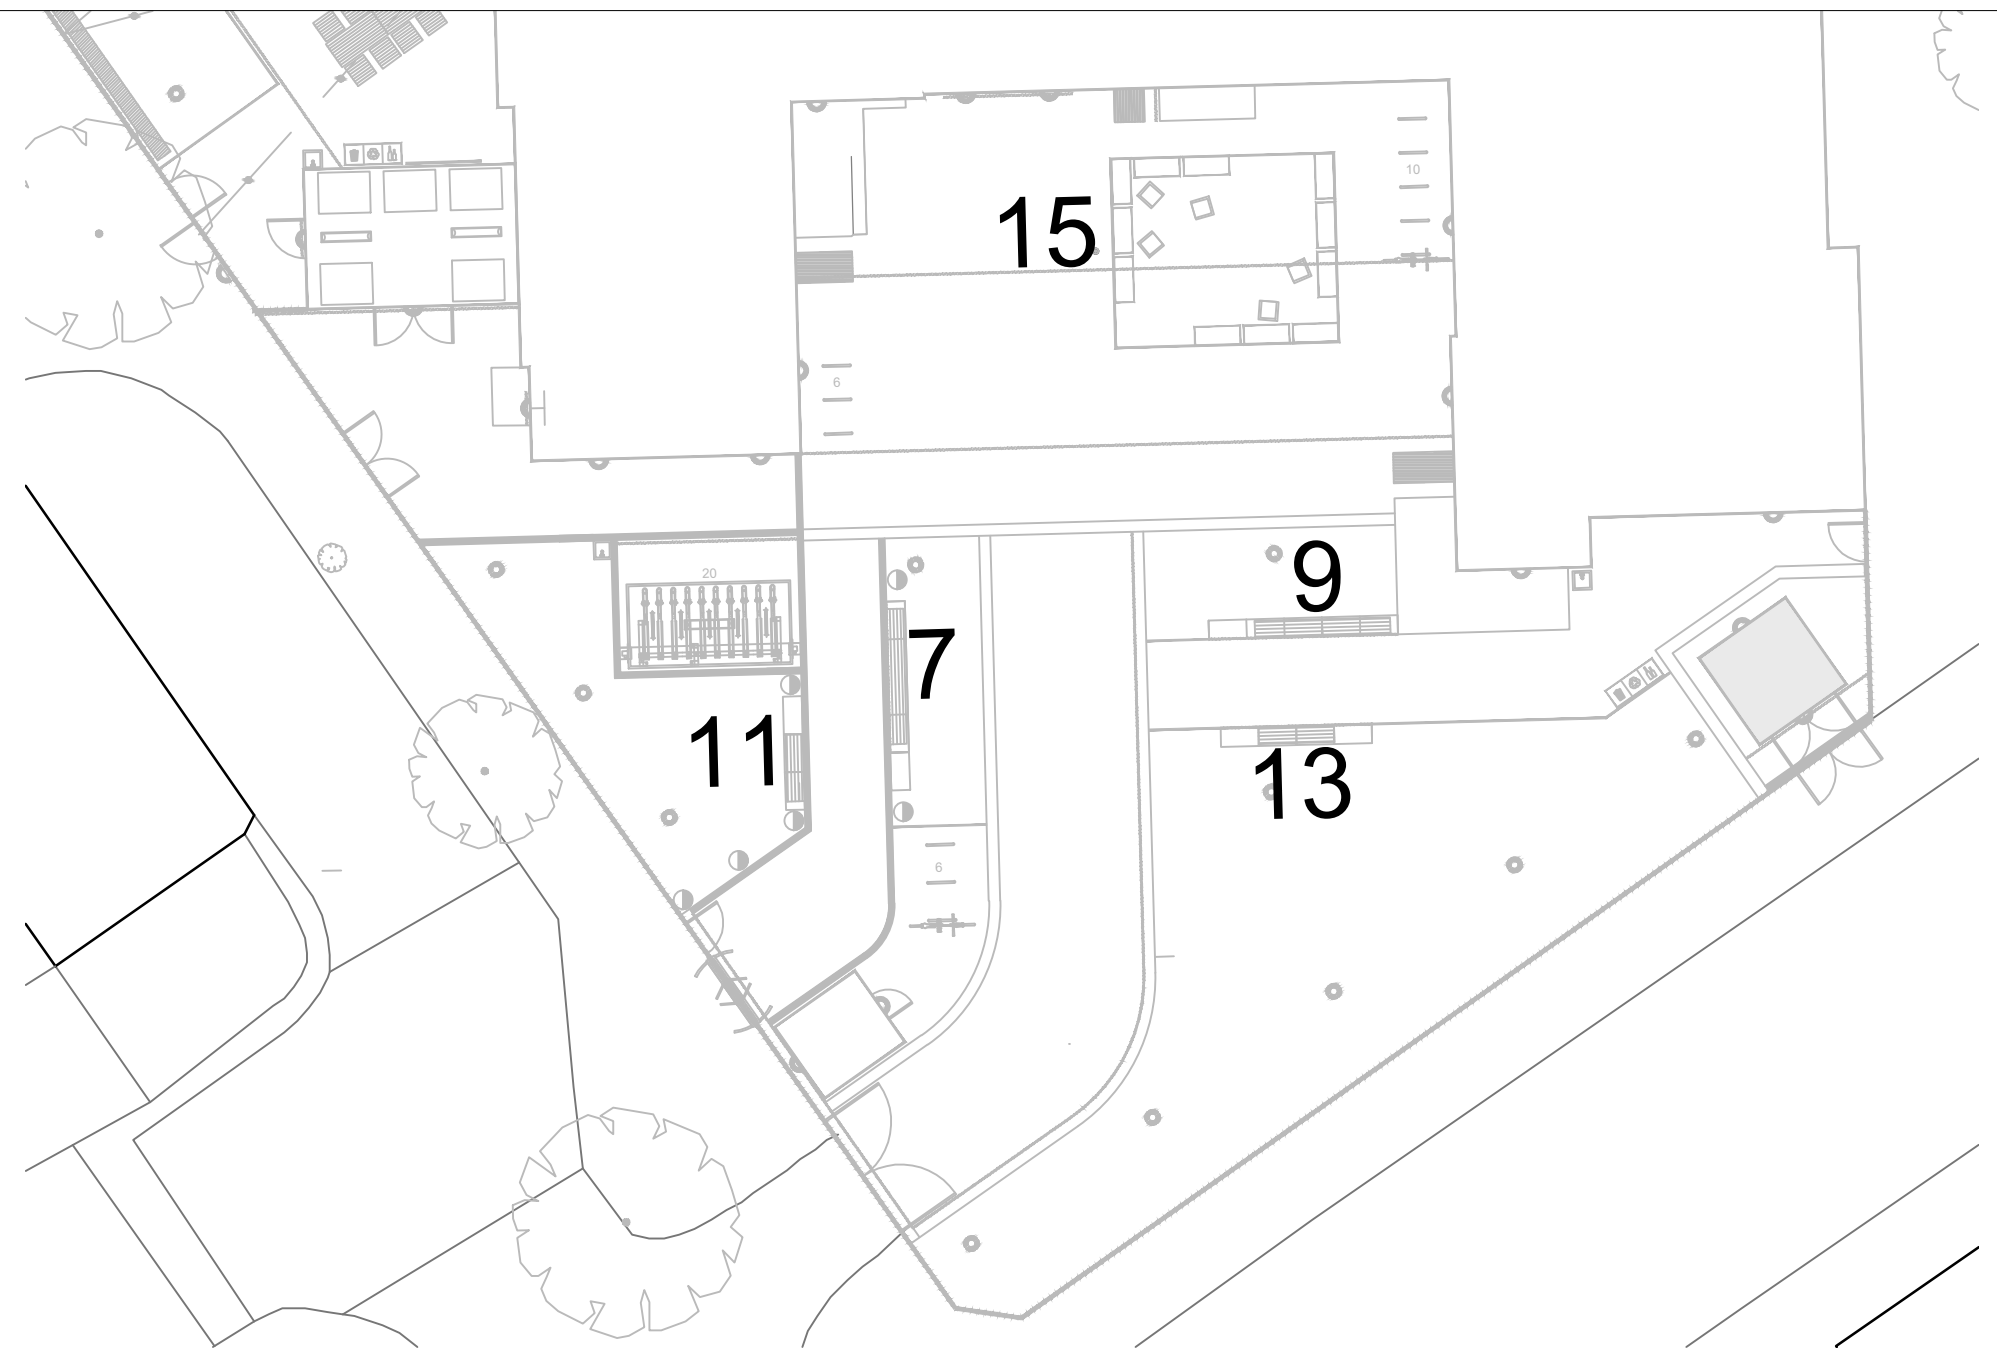


Location Plan SCALE 1 : 200

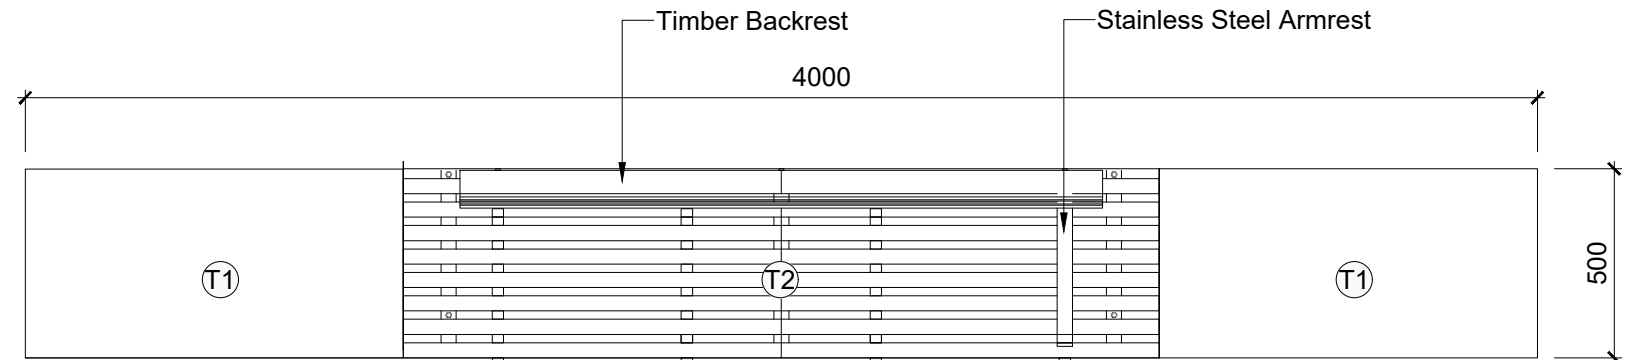

13
005 F10: CONCRETE BENCH ADJACENT TO THE EAST SIDE OF THE EMERGENCY VEHICLE ACCESS, SOUTH OF THE SELF BINDING GRAVEL PATH
PLAN SCALE 1:20

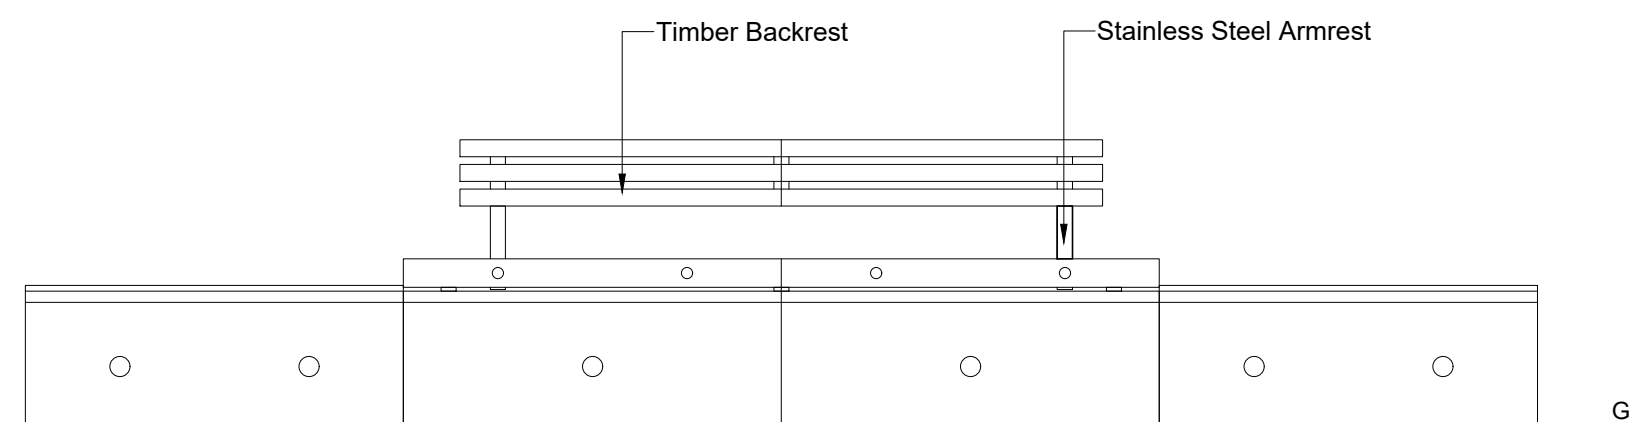

14
005 F10: CONCRETE BENCH ADJACENT TO THE EAST SIDE OF THE EMERGENCY VEHICLE ACCESS, SOUTH OF THE SELF BINDING GRAVEL PATH
FRONT ELEVATION SCALE 1:20

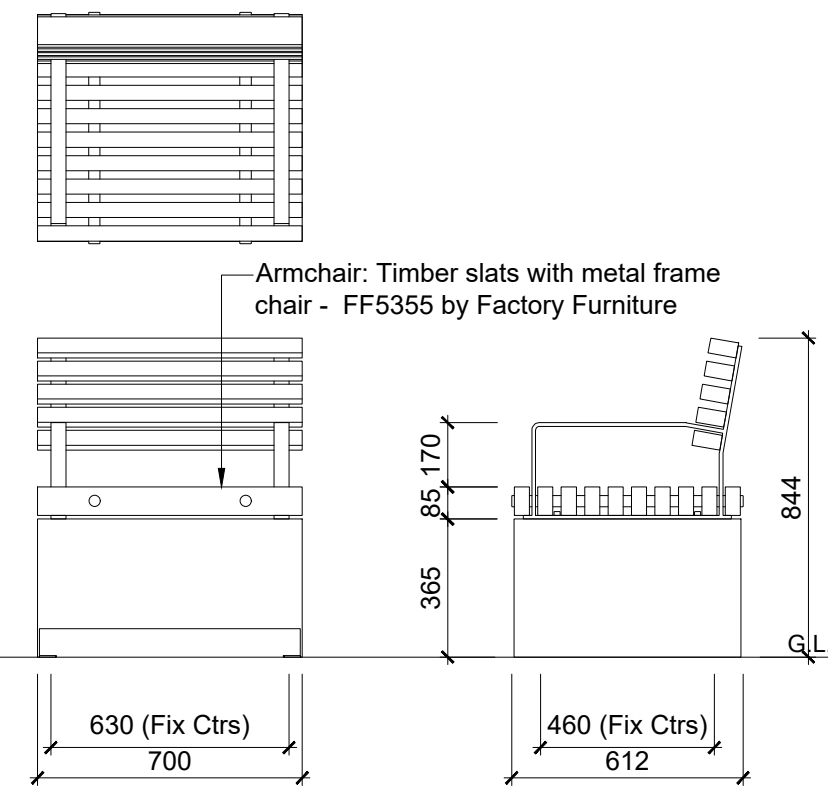

15
005 F11: ARMCHAIR (ENTRANCE COURTYARD)
ELEVATION / SIDE ELEVATION / PLAN SCALE 1:20

Bench Detail Note:

- Armrest LRV: Satin finish Stainless steel will be LRV 39 and a bead blast which will be closer to 20.
- Wood Type and Durability: Cumuru will be 25years + durability and is FSC certified.
- Armrest Design Change: The supplier will be able to change the armrest design if required.
- Finger Traps: Gaps are usually 22mm so no risk of trapping.
- Armrest will be able to be replaced 200mm above seat level if required.
- Concrete Corner: All exposed concrete corners have a rounded radius of 5mm.
- More detail refer to the suppliers shop drawings.

C01	First Submission	MP	KM	DW		HS2 accepts no responsibility for any circumstances which arise from the reproduction of this document after alteration, amendment or abbreviation or if it is issued in part or issued incompletely in any way.
C02	Stage 4 Submission	MP	KM	DW		© Crown Copyright and database right 2020. All rights reserved. Ordnance Survey Licence number 100049190
C03	Stage 4 Design Update	MP	KM	DW		© Crown Copyright material is reproduced with the permission of Land Registry under delegated authority from the Controller of HMSO. This material was last updated on 2020 and may not be copied, distributed, sold or published without the formal permission of Land Registry. Only an official copy of a title plan or register obtained from the Land Registry may be used for legal or other official purposes.
Rev	Description	Drawn	Checked	Approved	Con Acc	Scale with caution as distortion can occur.

Legends/Notes:

- This drawing to be read in conjunction with GA drawings 1CP01-MDS_LDE-LS-DGA-SS08_SL23_GF-000003 and Landscape Specification 1CP01-MDS_LDE-LS-SPE-SS08_SL23_GF-000001.
- Do not scale from drawing, use figured dimensions only and all dimensions to be checked onsite.
- Construction details refer to the supplier's shop drawings and specification.
- Fixing details refer to the Engineer's specification and the supplier's recommendation.

HS2

Registered in England
Registration No. 06791686
Registered office:
2 Snow Hill, Queensway,
Birmingham, B4 6GA

Official

Stage	Project/Contract	Creator/Originator		Sub Originator	
4	1CP01	MDS		LDA Design	
Drawing Title	Work Package Description	Discipline/Function		System description	
SS08	SL23	LS		DDE	
Drawing Title		Drawn by	Checked by	Approved by	Date
Bench Details		MP	KM	DW	28/03/24
Scale		Size	Suitability	Rev.	
1:20		A1	S6	C03	
Drawing No.		1CP01-MDS_LDE-LS-DDE-SS08_SL23_GF-000004			