


These plans are project and site specific and shall only be used for their intended purpose unless otherwise permitted by written consent of Brian O'Reilly Architects.

All dimensions shown are indicative and must be double checked on site by the contractor. Any inconsistencies found must be reported to Brian O'Reilly Architects.

DO NOT SCALE FROM THE DRAWINGS.



01 PROPOSED STREET ELEVATION  
scale 1:100

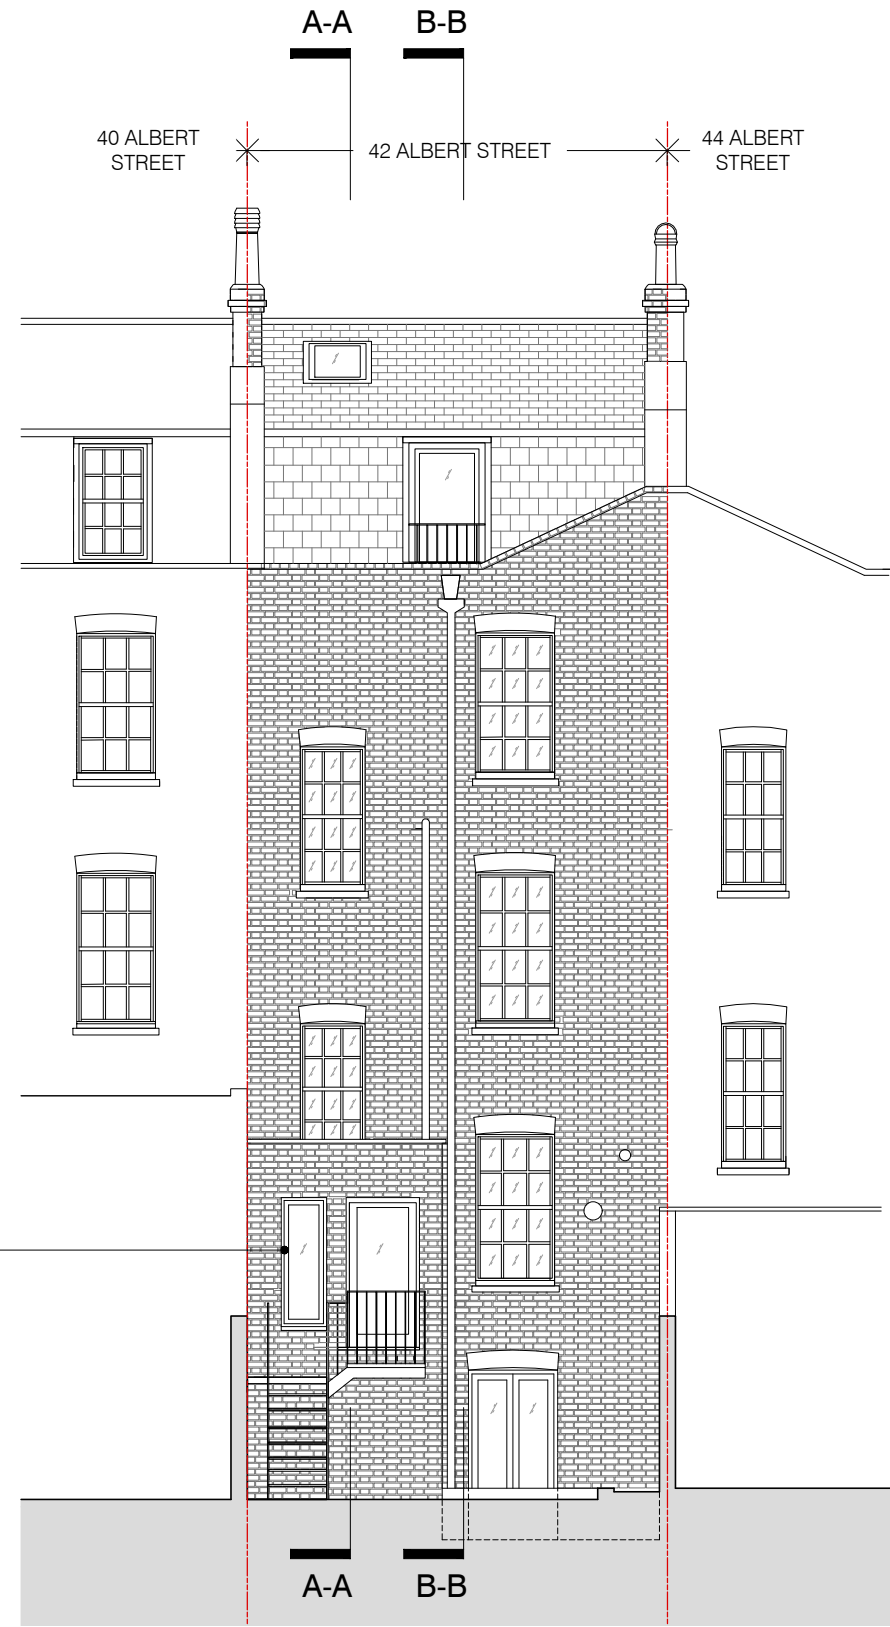

02 PROPOSED REAR ELEVATION  
scale 1:100

new window to match the adjacent existing door in design and appearance



project  
42 ALBERT STREET, LONDON, NW1 7NU

**BRIAN O'REILLY ARCHITECTS**  
31 Oval Road, London, NW1 7EA +44 (0)20 7267 1184  
www.brianoreillyarchitects.com mail@brianoreillyarchitects.com

status / number  
PROPOSED/562-200-P

drawing  
PROPOSED STREET &  
REAR ELEVATIONS

scale  
1:100 @ A3

date  
13.07.24