


Proposed
Second Floor (no work)



Proposed
Roof (no work)


 No works to be carried out
 Site Boundary

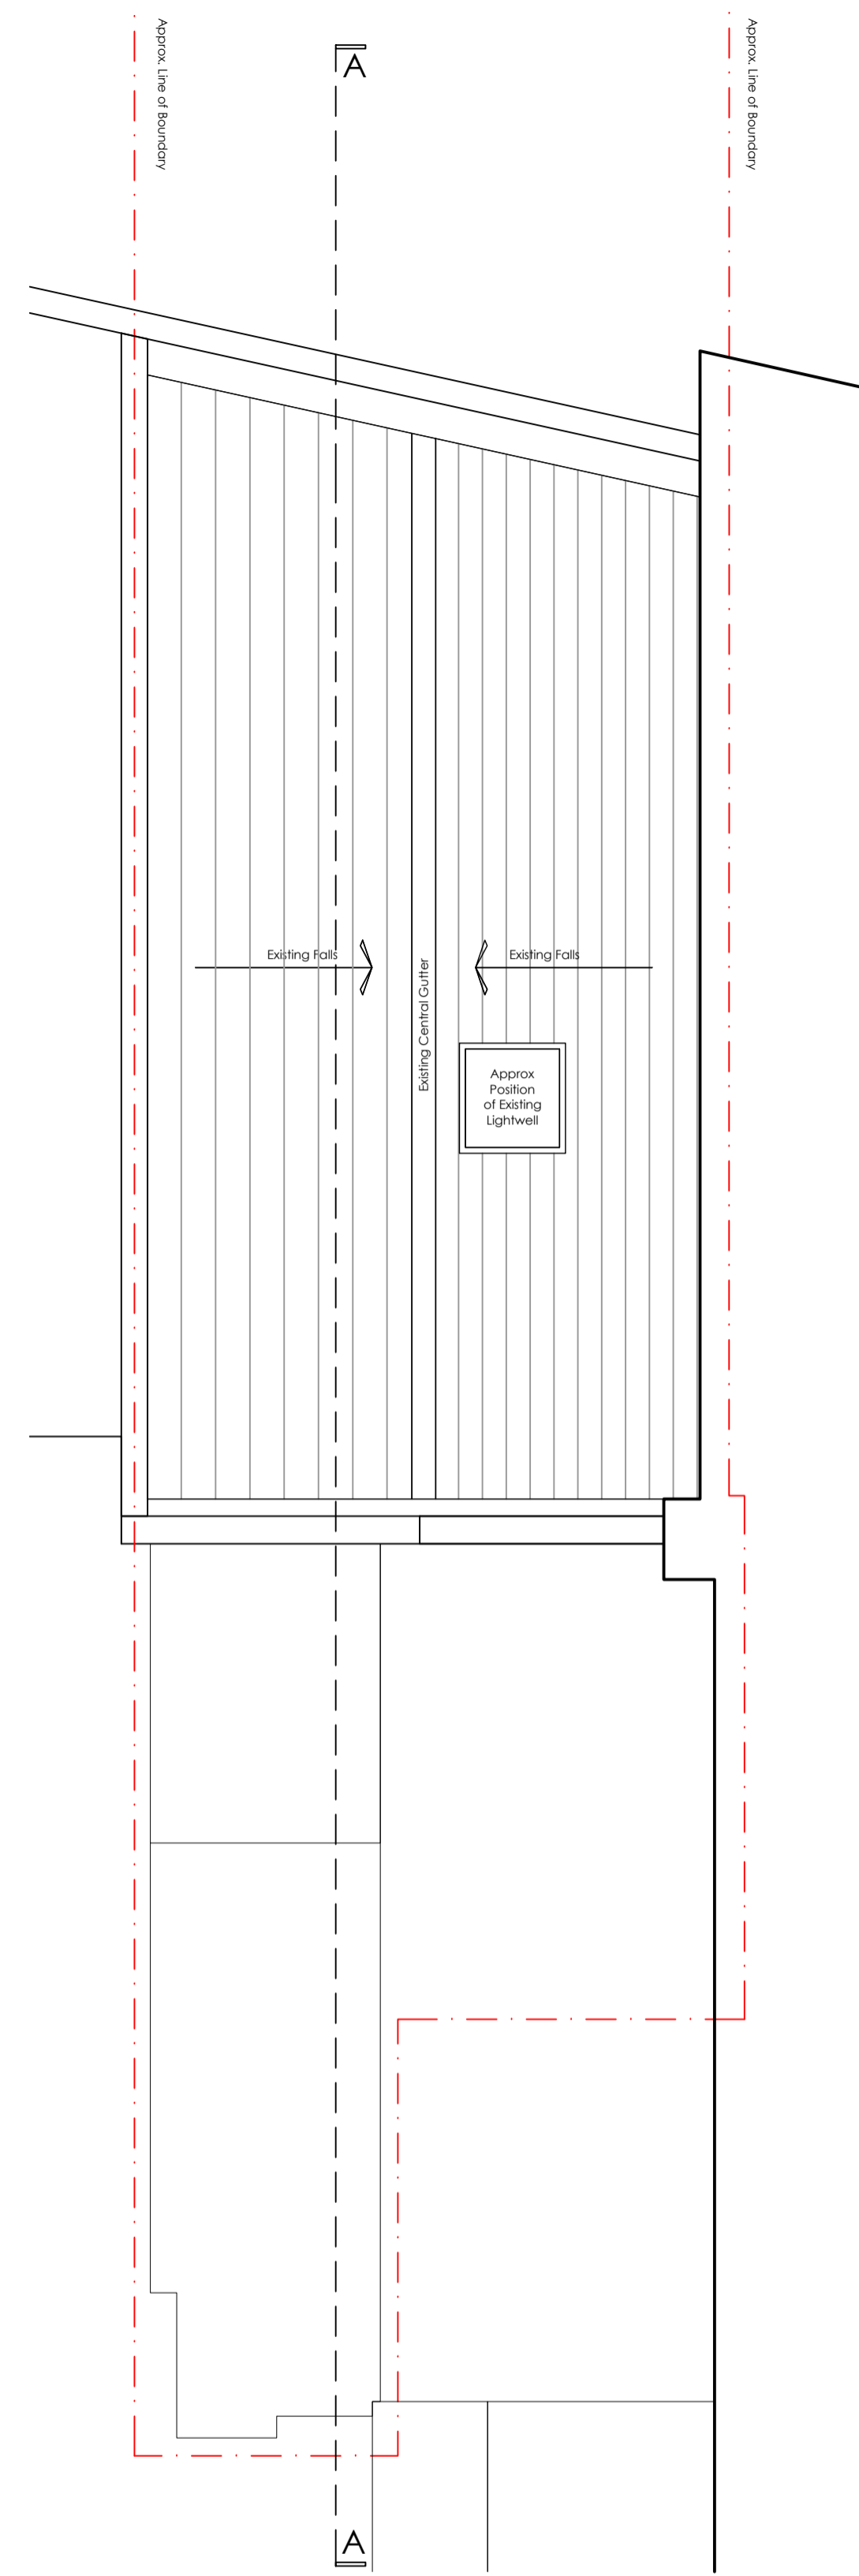

scale bar - do not scale from this drawing - scale bar is included as a requirement of statutory approvals only
 note to contractor_use only figured dimensions for construction

A	2024.07.29	Prepared for Submission	TC	MLR
--	2024.07.09	first issue	TC	MLR
rev.	date	details	drawn by	checked by

1.100_A3
1.50_A1

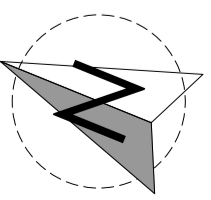

District.

Studio 4 . 17-19 Blackwater Street . London . SE22 8SD
 020 7871 3101
 studio@districtarchitects.co.uk
 www.districtarchitects.co.uk
 this drawing is copyright .

Planning	Proposed Second Floor & Roof Plans
project	115 Kings Cross Road Camden . London . WC1X 9NH
client	Wicklow Projects for and on behalf of Lorumah Estates
job no. 074.	(3) stage .2 type / place .101 series / number
--	revision