






Example of projecting sign

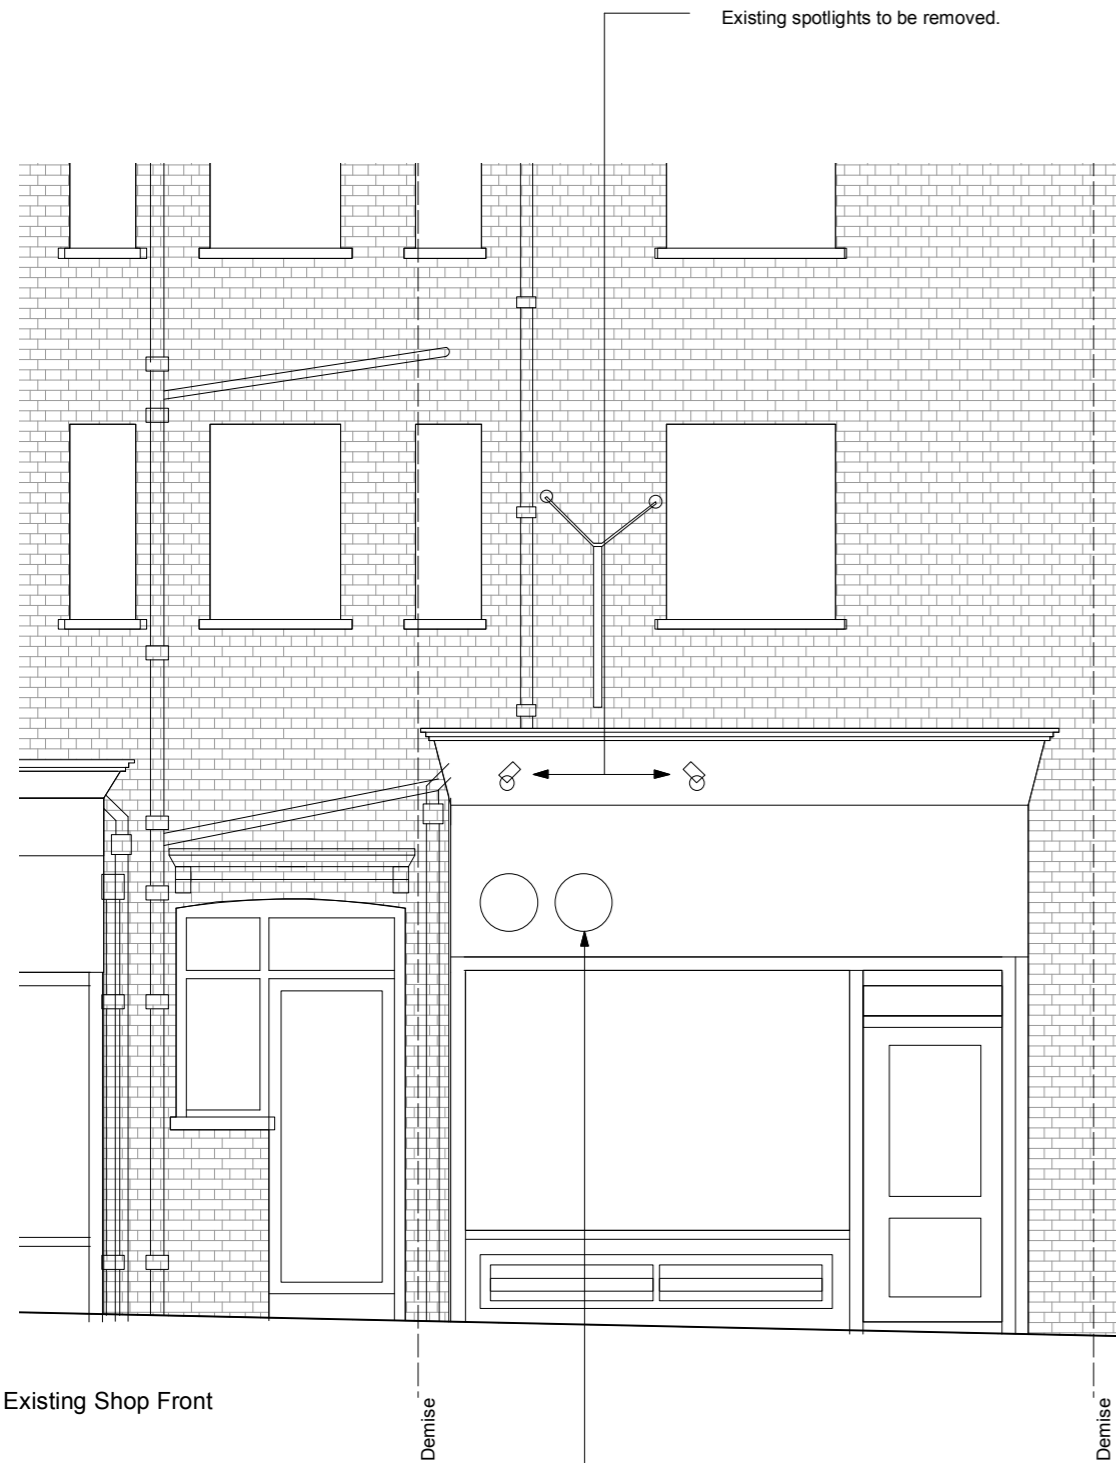

Existing Shop Front

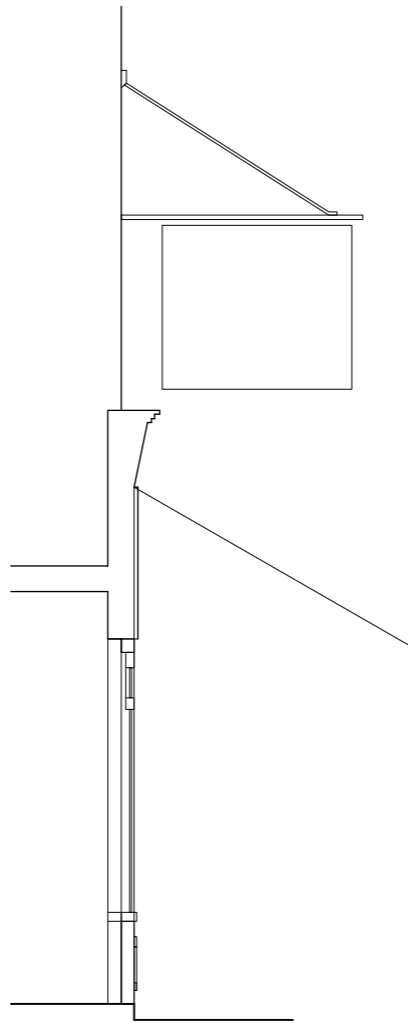

Existing Side Elev

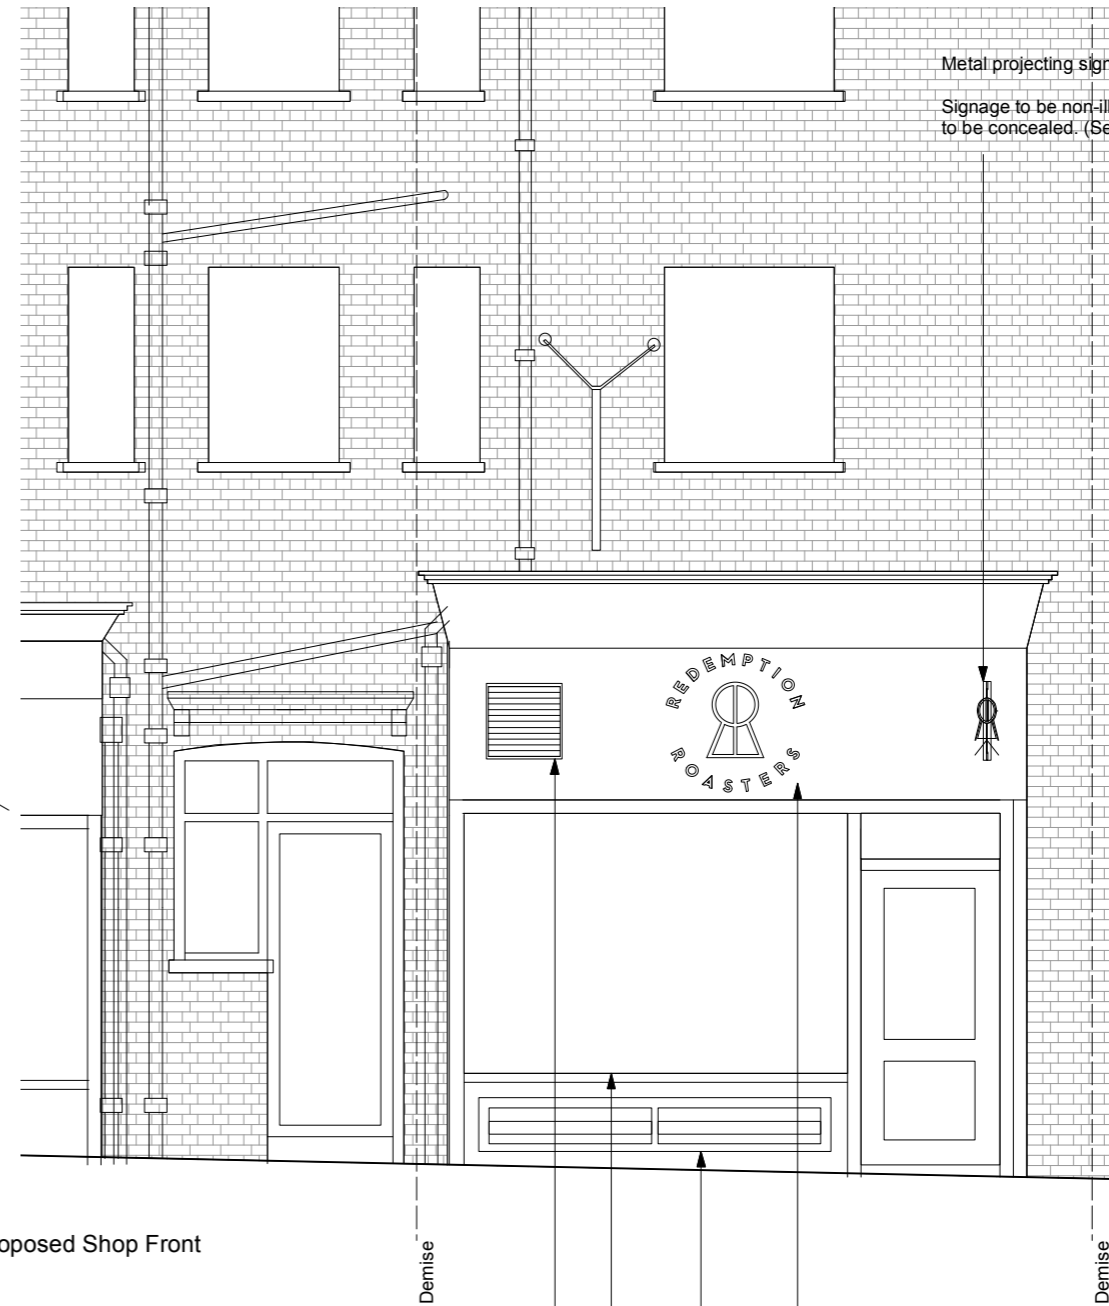

Proposed Shop Front

Proposed Side Elev

Existing extract vents to be removed and replaced with a single vent, painted to match signage fascia.

- New extract grille into existing fascia, to be painted to match shopfront paint colour)
- Existing shopfront to be sanded down and repainted to brand colours.
- Low level grilles to be replaced with solid timber panels. Metal frames to be removed.
- Hand painted signage (non-illuminated) applied to fascia.

These drawings must be read in conjunction and cross referenced with the Structural Engineer's drawings and specifications.

Revision A

The contractor is to check all dimensions on site and relate to these drawings/documents. Any discrepancies to be reported to the Designer/Architect/Contract Administrator prior to construction, manufacture and installation.

Do not scale from these drawings.

The contractor is to ensure all works conform to the current building regulations. Where there is a Contractor's Design Portion within the Building Contract, the contractor is to ensure all his/her designed works confirm all all current British and European Standards and the Building Regulations.

The contractor is to provide fabrication drawings for all structural members and framework for approval by EDO and the structural engineer prior to manufacture and installation. The contractor to provide manufacture drawings and finishes samples for all joinery items for approval by EDO prior to manufacture.

Scale
1:50 @ A3
Drawn by
DB

Drawing no.
201
Date
June 2024

Client
Redemption Roasters
Project
Perrins Court

Drawing title
Front Elevations

Stage 3

Easton Design Office Limited
9c York Way
London
N7 9GY
+44 (0) 207 043 4614
eastondesignoffice.com

