



**EXISTING ROOF PLAN**  
**Block B**

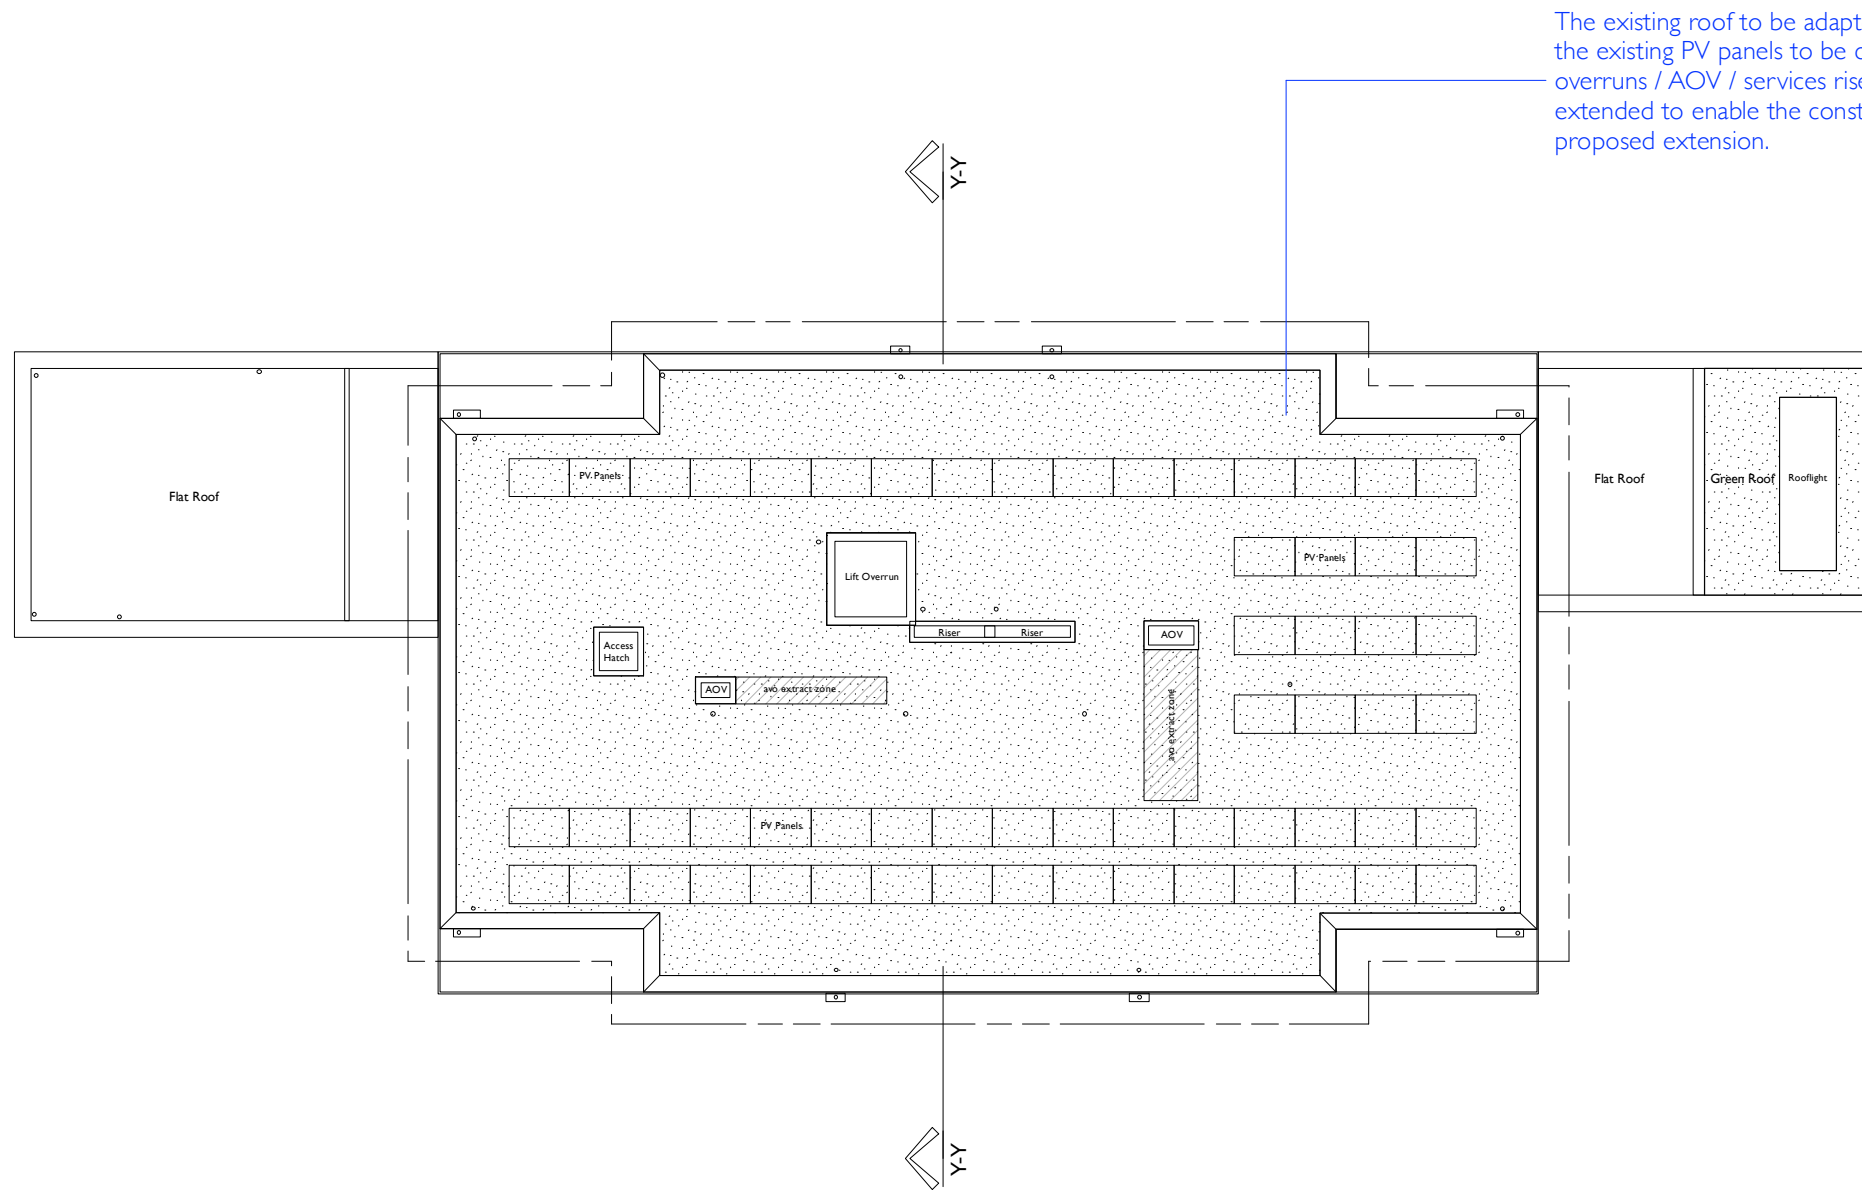

The existing roof to be adapted, where necessary the existing PV panels to be carefully removed & lift overruns / AOV / services risers etc... to be extended to enable the construction of the proposed extension.

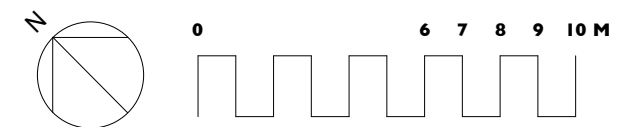

Unit 25, BASEPOINT  
EVESHAM  
WORCESTERSHIRE  
WR11 1GP  
t : 020 7328 2576  
Email: info@hubarchitects.co.uk

All dimensions are to be checked on site before commencement of works.  
All sizes and dimensions to any structural elements are indicative only. See structural engineer's drawings for actual sizes/dimensions.  
Sizes of and dimensions to any service elements are indicative only. See service engineer's drawings for actual sizes/dimensions.  
This drawing to be read in conjunction with all relevant Architect's drawings, specifications and other consultants' information.

Rev.	Date.	Description.
A	Aug'22	General drawing update & notes added.
B	Oct'23	General drawing update, line of brise soleil.

Initial.  
JC  
JC

**EXISTING**

Project: Regent's Gate / Guinness Court NW8	Drawing: EXISTING ROOF PLAN
Scale: 1:200 @ A3	DWG: 1323 - EX - 204
Date: FEB 2022	Revision: <b>B</b>