

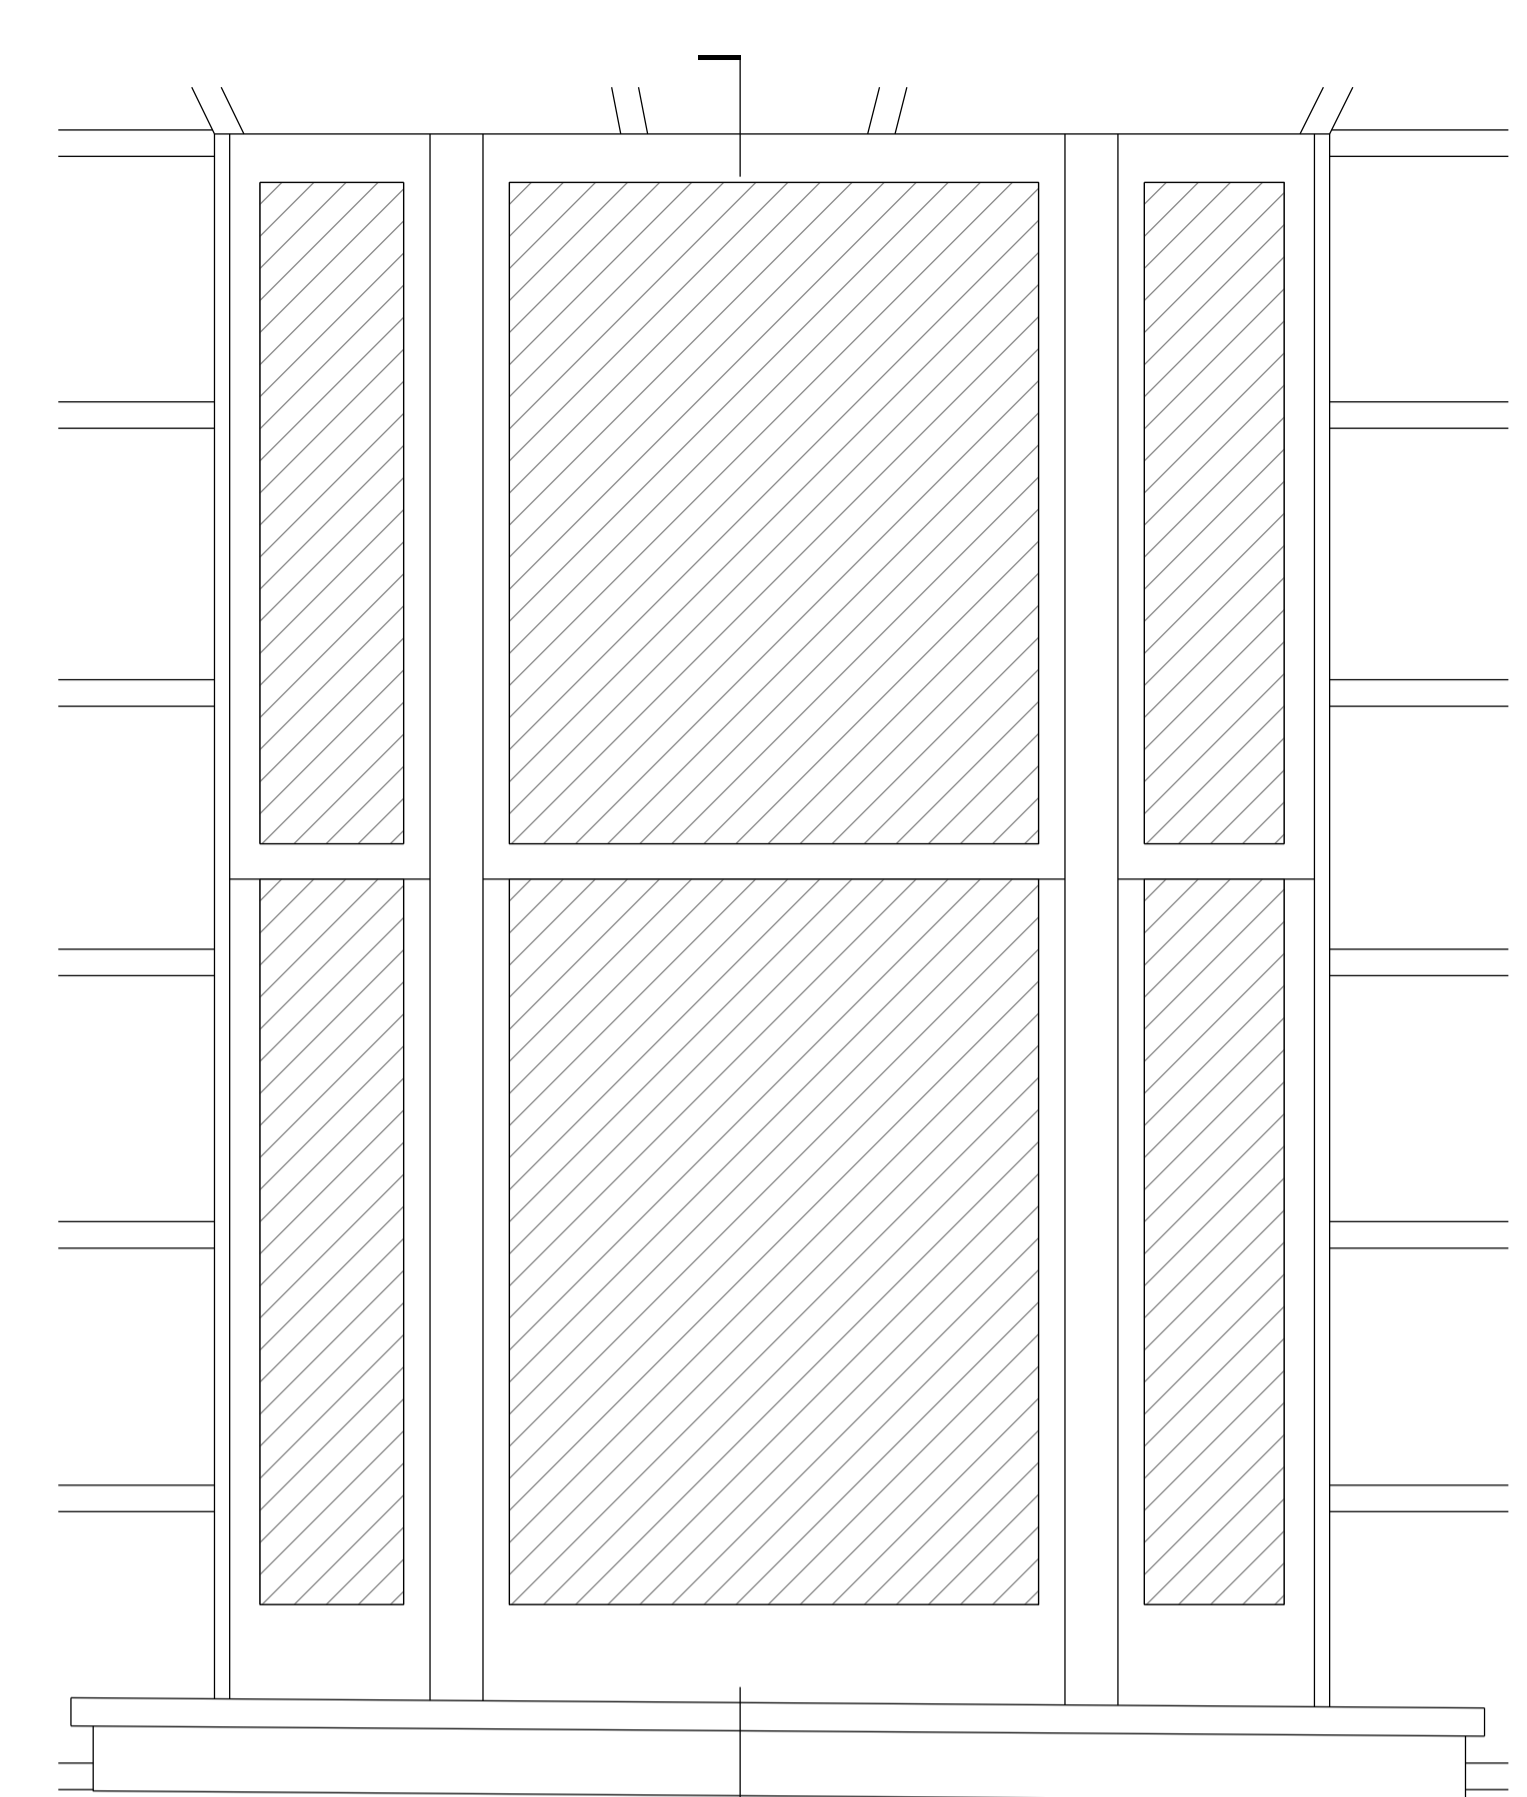



1 1:10 EXISTING GF WINDOW ELEVATION

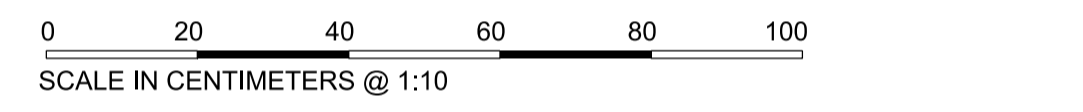



2 1:10 PROPOSED GF WINDOW ELEVATION

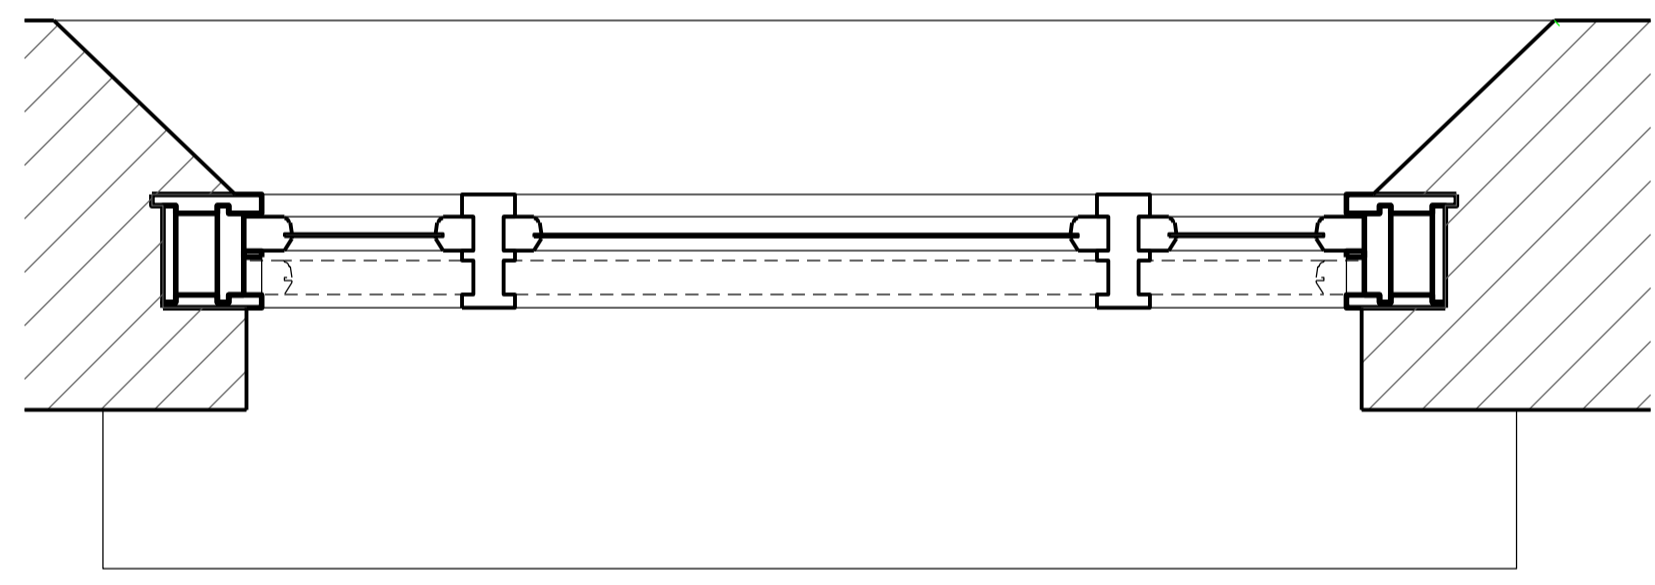


4 1:10 PROPOSED GF WINDOW PLAN

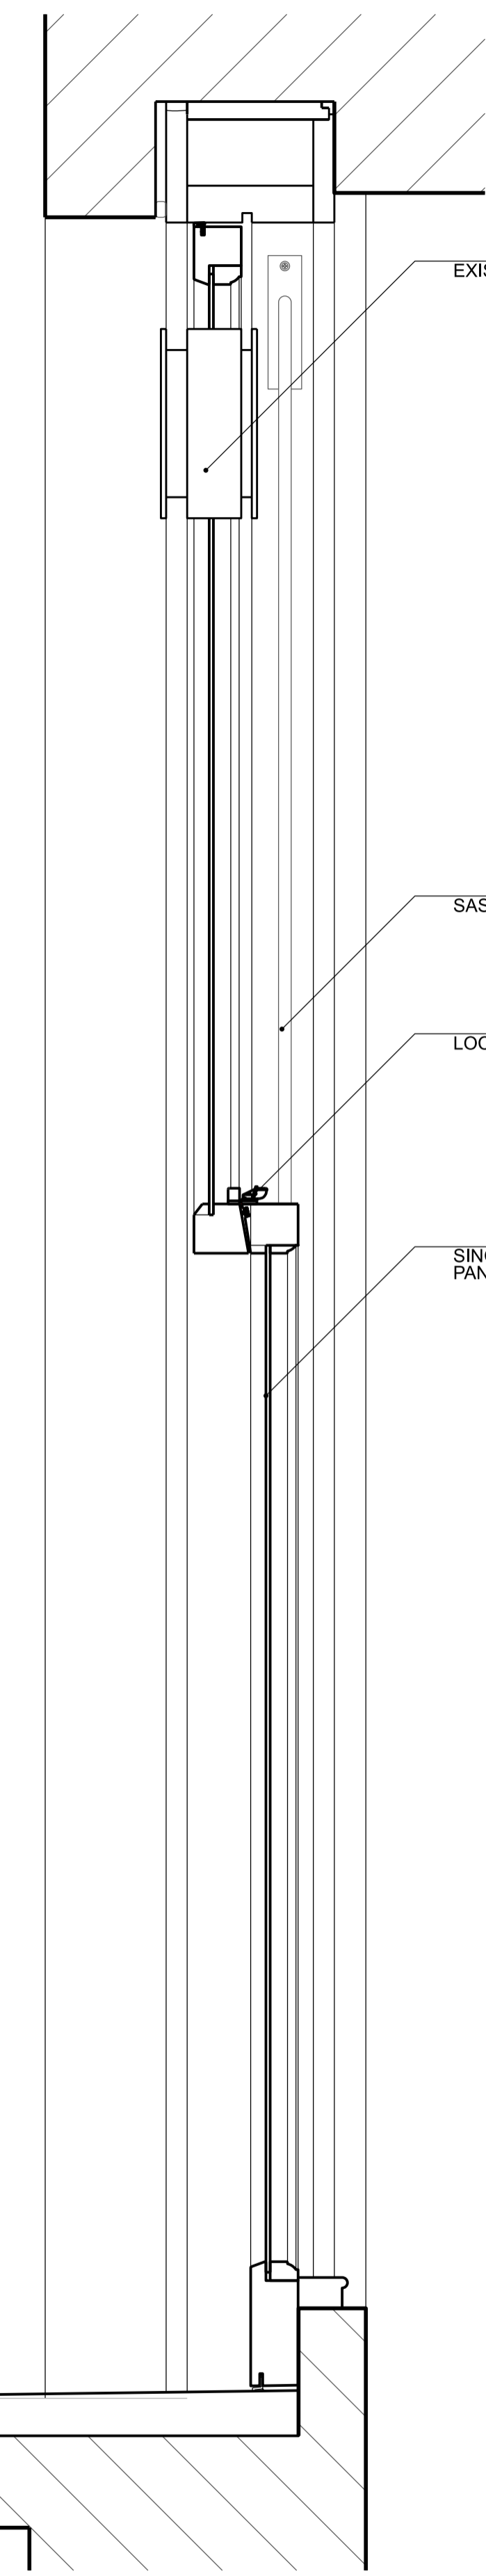


6 1:5 @A1, EXISTING GF TIMBER SASH WINDOW DETAIL

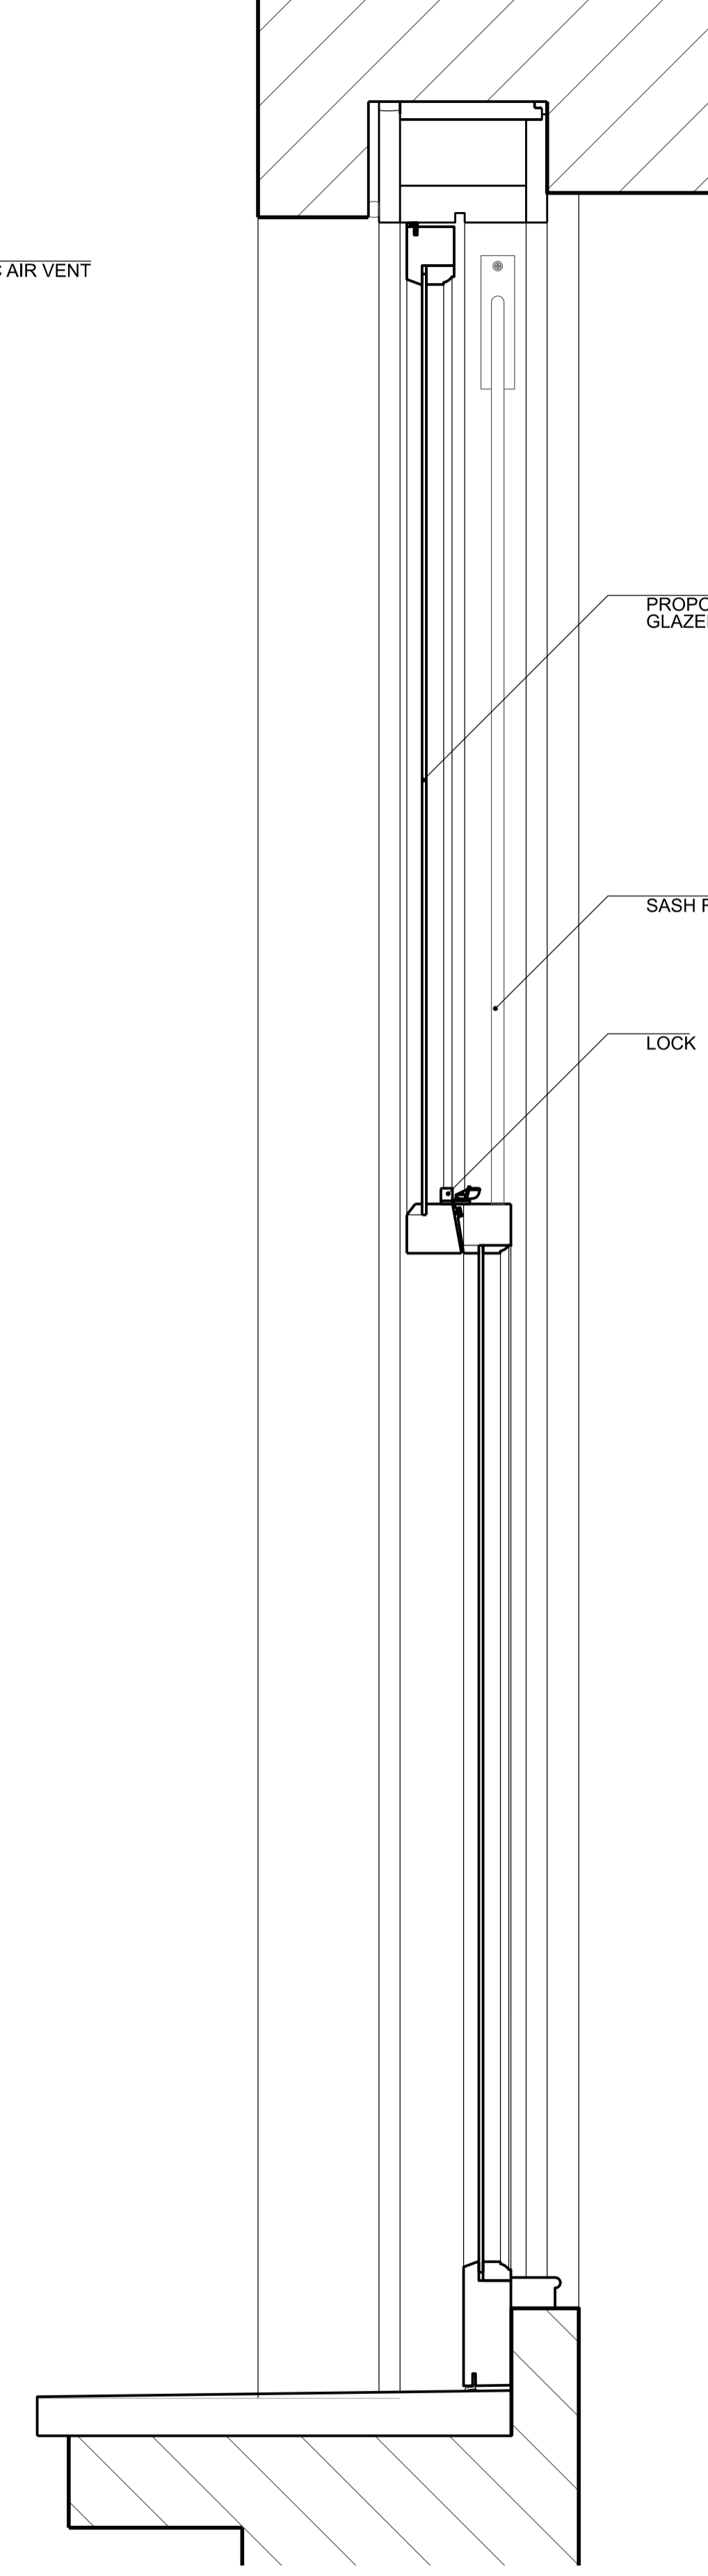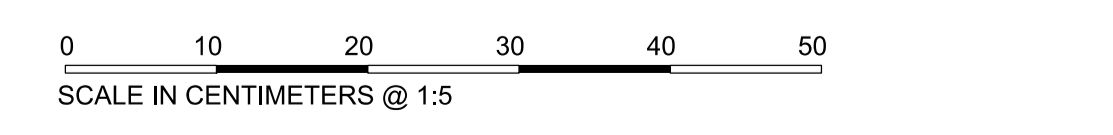

7 1:5 @A1, PROPOSED GF TIMBER SASH WINDOW DETAIL

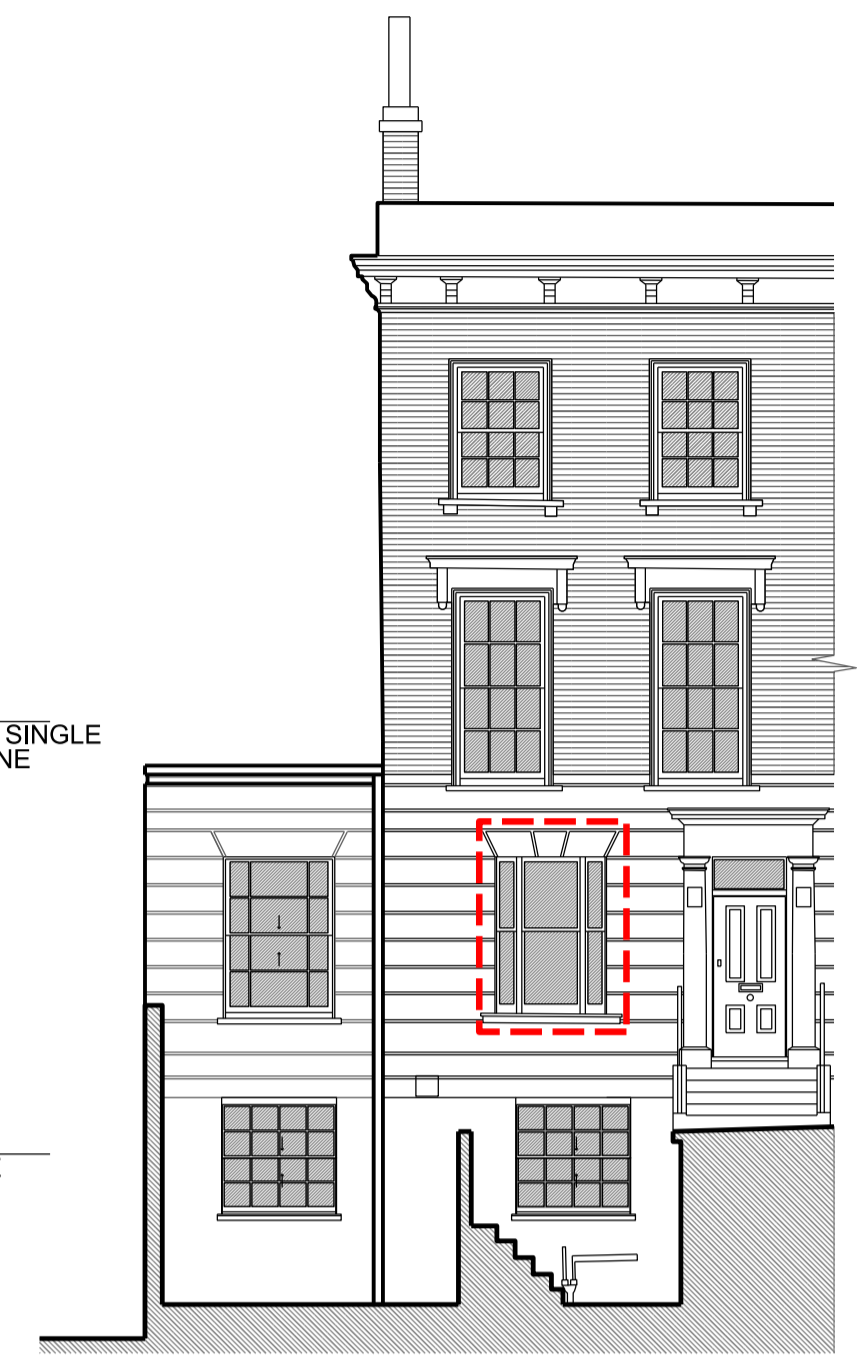

8 1:100 @A1, PROPOSED FRONT ELEVATION KEY
 PROPOSED GF WINDOW

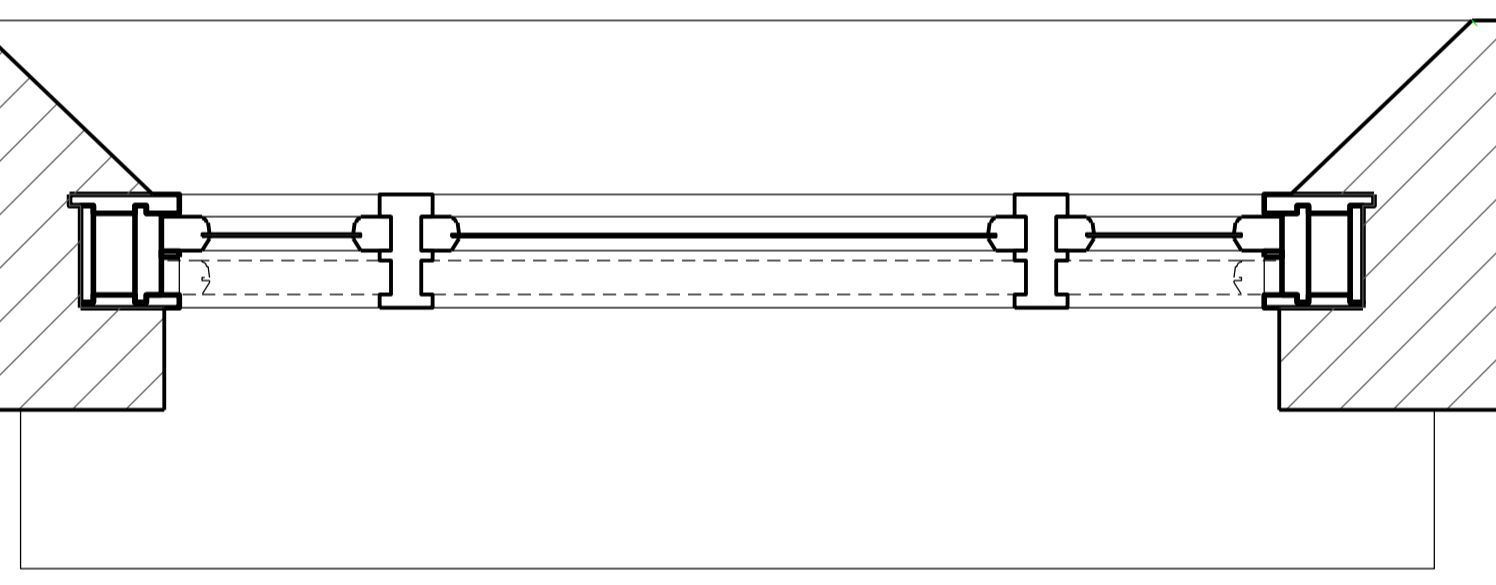

3 1:10 EXISTING GF WINDOW PLAN

GENERAL NOTE
 PROPOSED NEW TIMBER GF RECEPTION WINDOW TO REMOVE THE VENT AND REPLACE WINDOW PANE TO MATCH THE EXISTING GF WINDOW PANE



5 1:5 @A1, EXISTING GROUND FLOOR WINDOW PHOTOS

THIS DRAWING IS TO BE READ IN CONJUNCTION WITH THE SPECIFICATION, WHERE PROVIDED AND ALL RELEVANT CONSULTANTS' DRAWINGS AND/OR SPECIALIST DRAWINGS. DOCUMENTS AND ANY DISCREPANCIES OR VARIATIONS ARE TO BE REFERRED TO THE ARCHITECT BEFORE THE AFFECTED WORK COMMENCES.
 THIS DRAWING IS PROTECTED BY COPYRIGHT AND MUST NOT BE COPIED OR REPRODUCED WITHOUT THE WRITTEN CONSENT OF CHRIS DYSON ARCHITECTS LLP. NORTH POINTS SHOWN ARE INDICATIVE. ©

Rev	Date	Notes	Int.
00	31.07.24	PLANNING CONDITIONS	OA

Client / Project:
 LEE CONEY
 7 ROTHWELL STREET
 NW1 8YH

Drawing Title:
 DISCHARGE PLANNING CONDITION 4a
 _GROUND FLOOR FRONT WINDOW

Status:
 PLANNING

Date	Drawn	Check		
JUL 24	OA	YK		

Project No.	Unit / Block	CI / SFB Code	Type & Number	Revision Letter
0504	A	10	1407	00

CHRISDYSON ARCHITECTS