



1 1:10 PROPOSED CONSERVATORY WINDOW REAR ELEVATION


0 20 40 60 80 100
SCALE IN CENTIMETERS @ 1:10

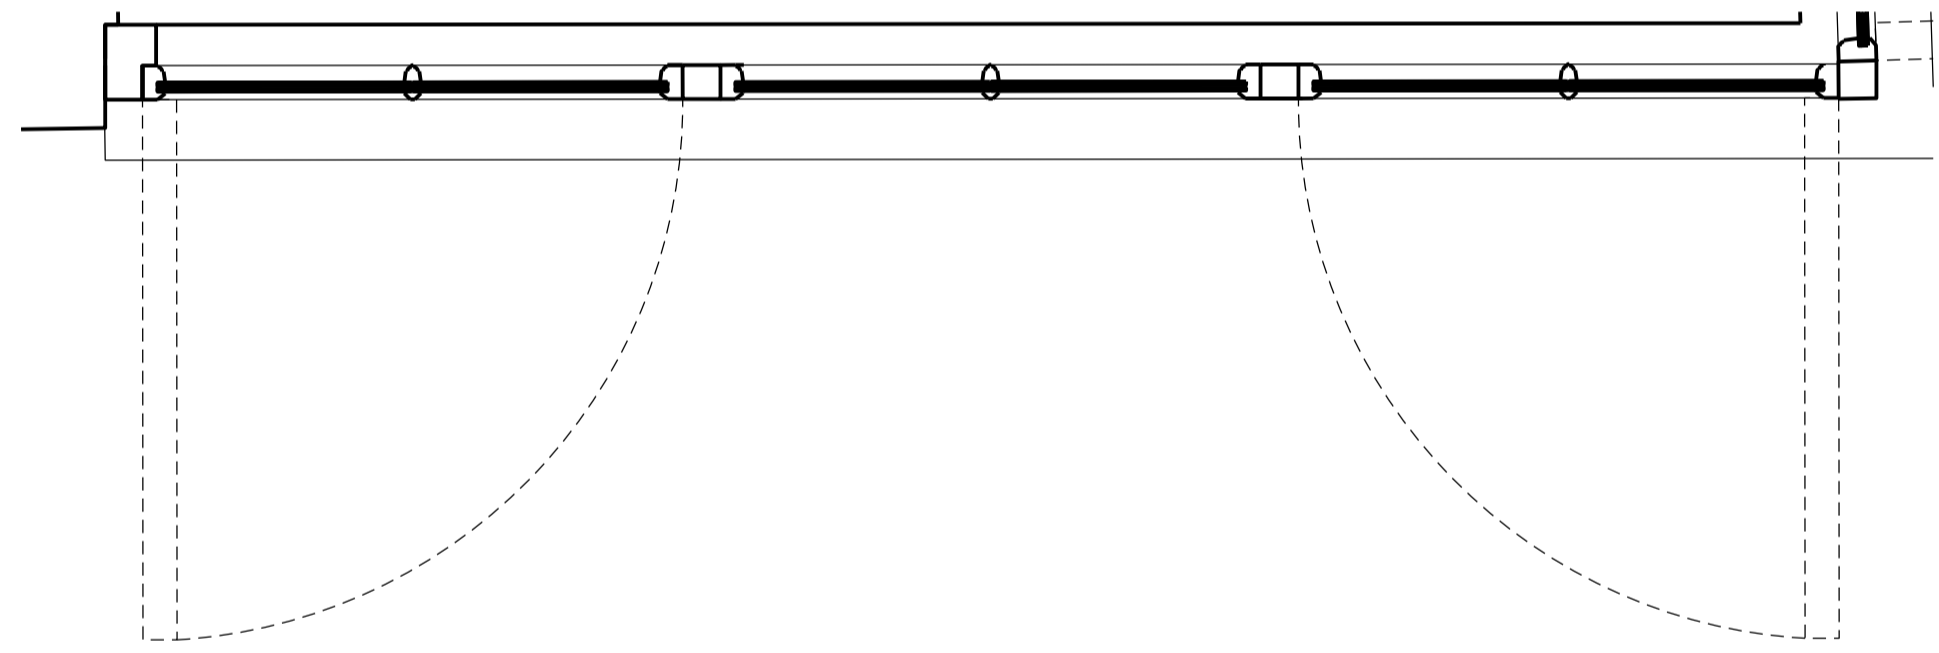

3 1:10 PROPOSED FIRST FLOOR WINDOW PLAN

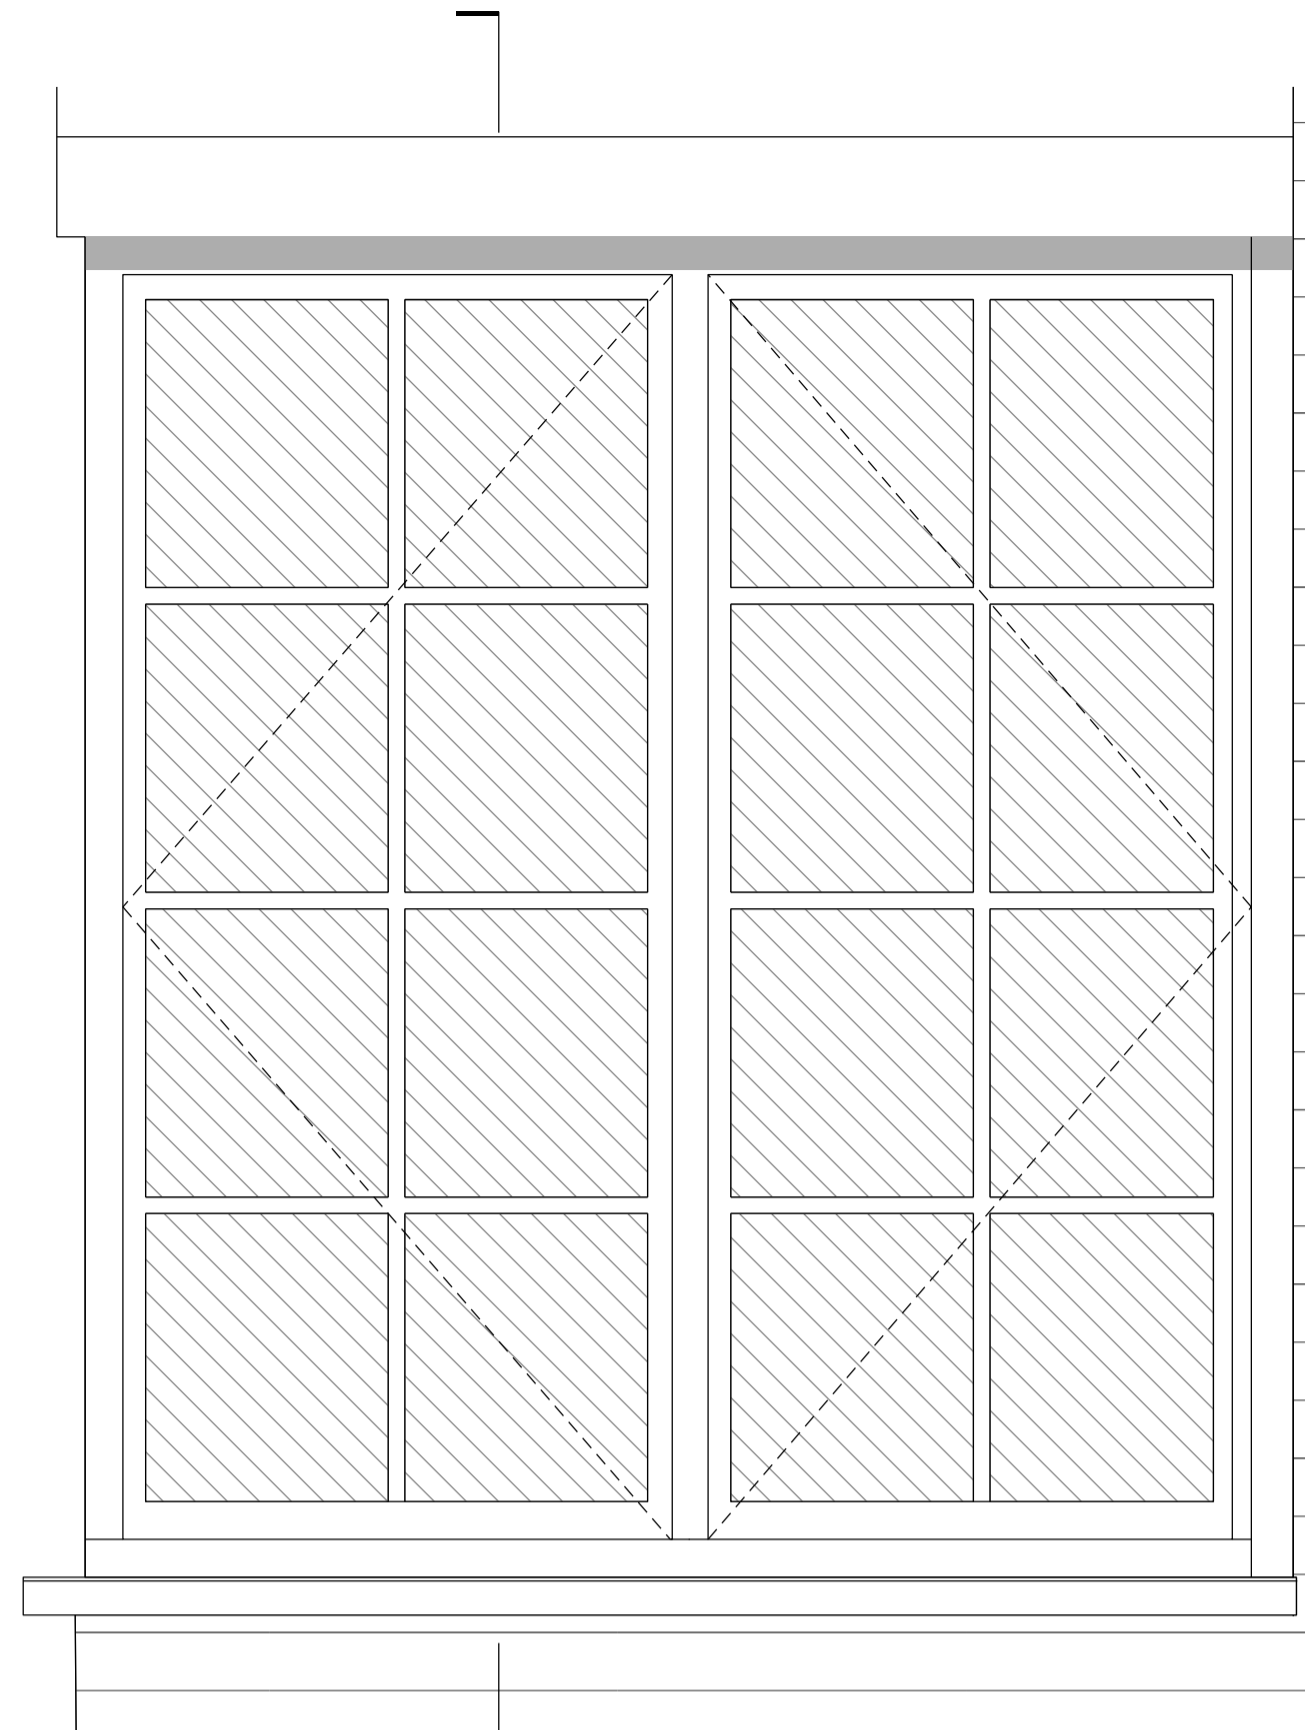

2 1:10 PROPOSED CONSERVATORY WINDOW SIDE ELEVATION

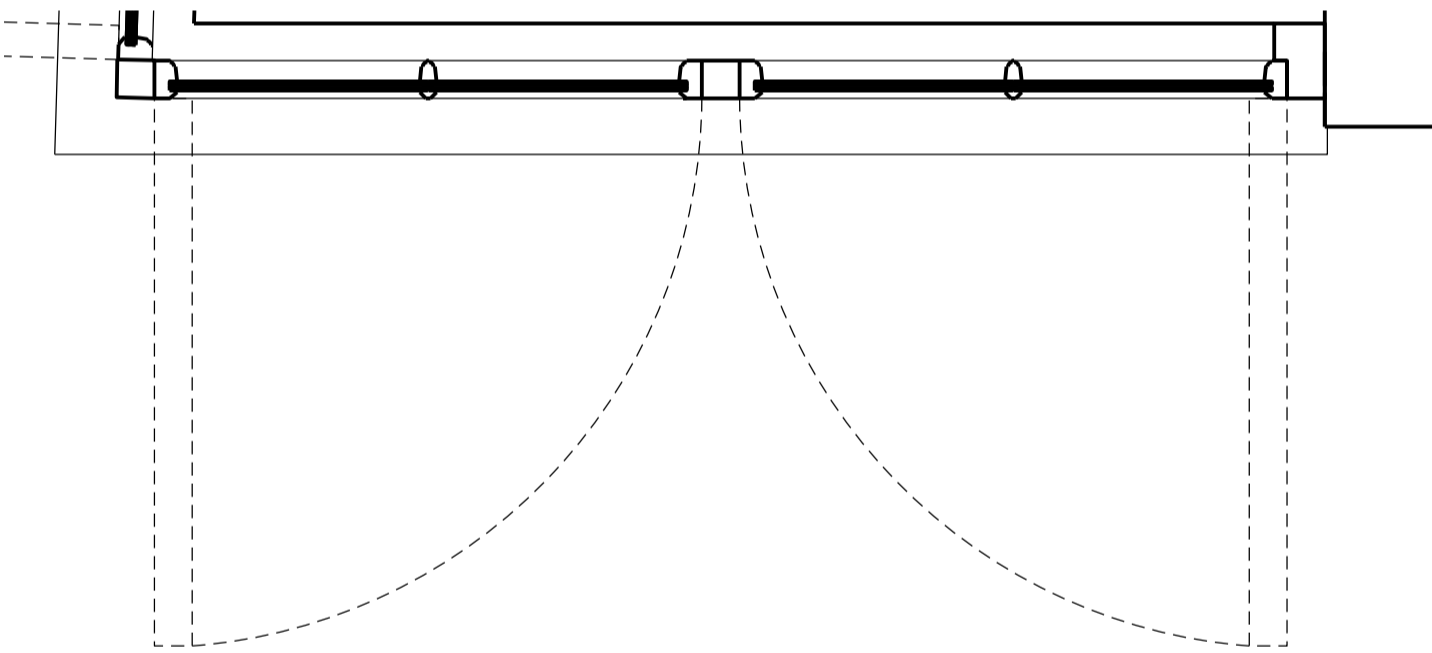


4 1:10 PROPOSED FIRST FLOOR WINDOW PLAN

GENERAL NOTE
PROPOSED NEW TIMBER FIRST FLOOR CONSERVATORY WINDOW TO BE PAINTED IN A DARK COLOUR. THE PROPORTIONS AND MOULDING PROFILE WILL MATCH OTHER EXISTING WINDOWS



5 1:5 @A1, EXISTING CONSERVATORY WINDOWS PHOTOS

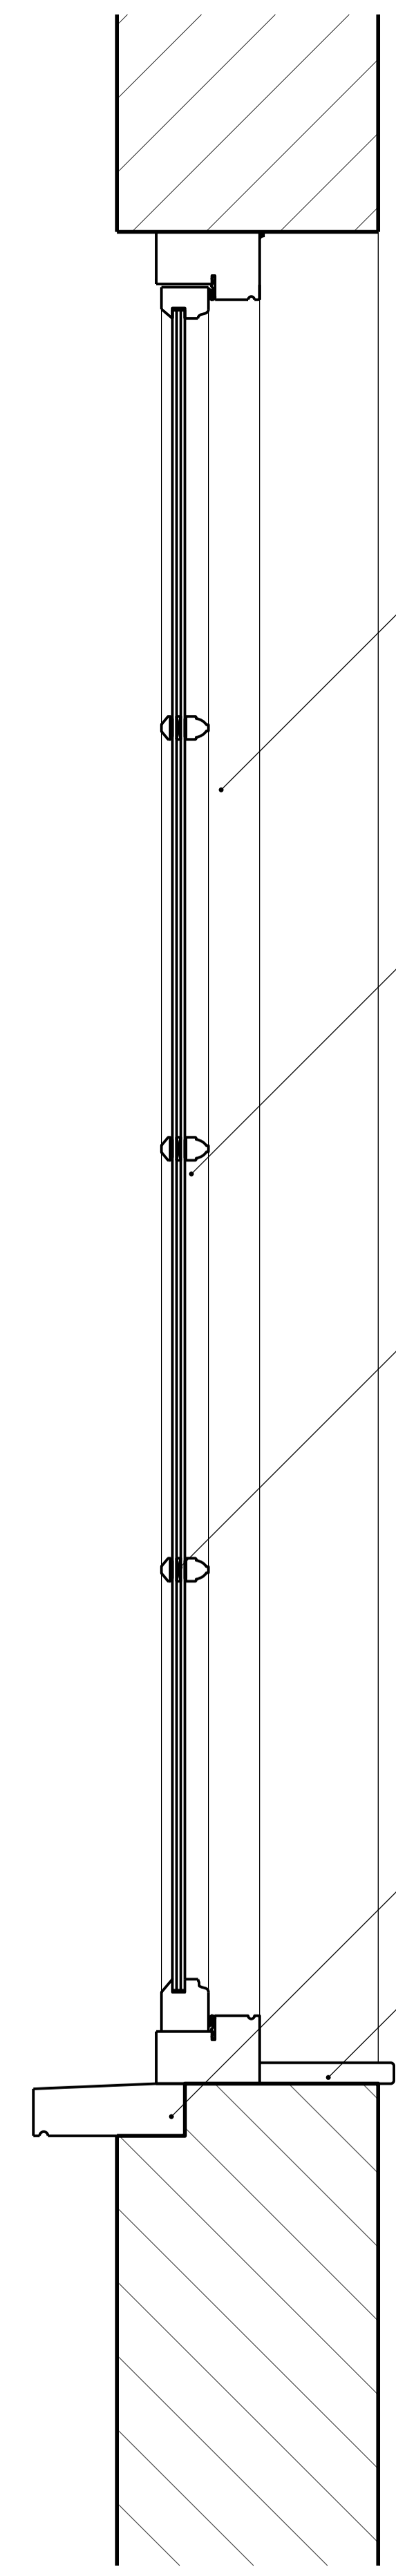

6 1:5 @A1, PROPOSED CONSERVATORY TIMBER WINDOW SECTION DETAIL

0 10 20 30 40 50
SCALE IN CENTIMETERS @ 1:5

TIMBER CASEMENT WINDOW

GLAZING BEAD TO MATCH OTHER EXISTING OVULO Moulding Profiles

12MM SLIMLINE DOUBLE GLAZED PANES


NEW TIMBER CILL

NEW TIMBER WINDOWBOARD

THIS DRAWING TO BE READ IN CONJUNCTION WITH THE SPECIFICATION, WHERE PROVIDED AND ALL RELEVANT CONSULTANTS DRAWINGS AND/OR SPECIALIST DRAWINGS (DOCUMENTS AND ANY DISCREPANCIES OR VARIATIONS ARE TO BE REPORTED TO THE ARCHITECT BEFORE THE AFFECTED WORK COMMENCES)
THIS DRAWING IS PROTECTED BY COPYRIGHT AND MUST NOT BE COPIED OR REPRODUCED WITHOUT THE WRITTEN CONSENT OF CHRIS DYSON ARCHITECTS LLP. NORTH POINTS SHOWN ARE INDICATIVE. ©



7 1:100 @A1, PROPOSED REAR ELEVATION KEY
PROPOSED GF WINDOW

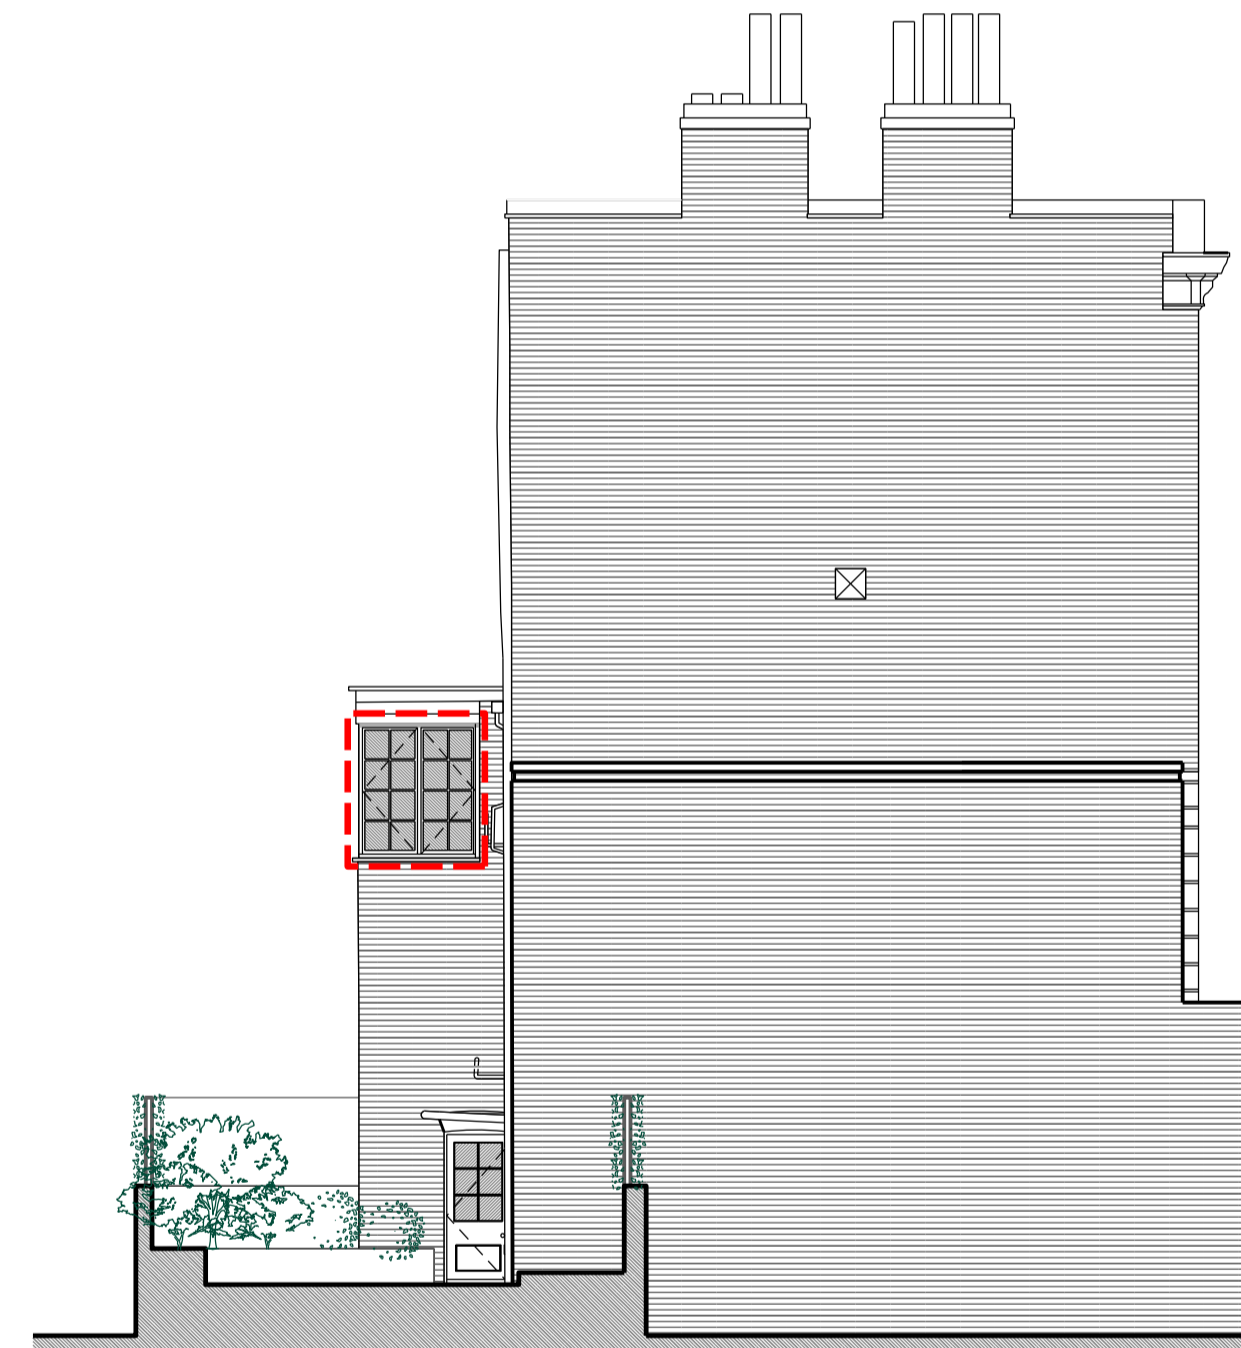

8 1:100 @A1, PROPOSED SIDE ELEVATION KEY
PROPOSED GF WINDOW

Rev	Date	Notes	Int.
00	31.07.24	PLANNING CONDITIONS	OA

Client / Project:
LEE CONEY
7 ROTHWELL STREET
NW1 8YH

Drawing Title:
DISCHARGE PLANNING CONDITION 4a
_FIRST FLOOR CONSERVATORY WINDOWS

Status:
PLANNING

Date	Drawn	Check
JUL 24	OA	YK

Project No.	Unit / Block	CI / SFB Code	Type & Number	Revision Letter
0504	A	10	1408	00

Drawing No:

CHRIS DYSON ARCHITECTS