



1 1:5 @A1.
PROPOSED GROUND FLOOR WINDOW SECTION

0 10 20 30 40 50
SCALE IN CENTIMETERS @ 1:5

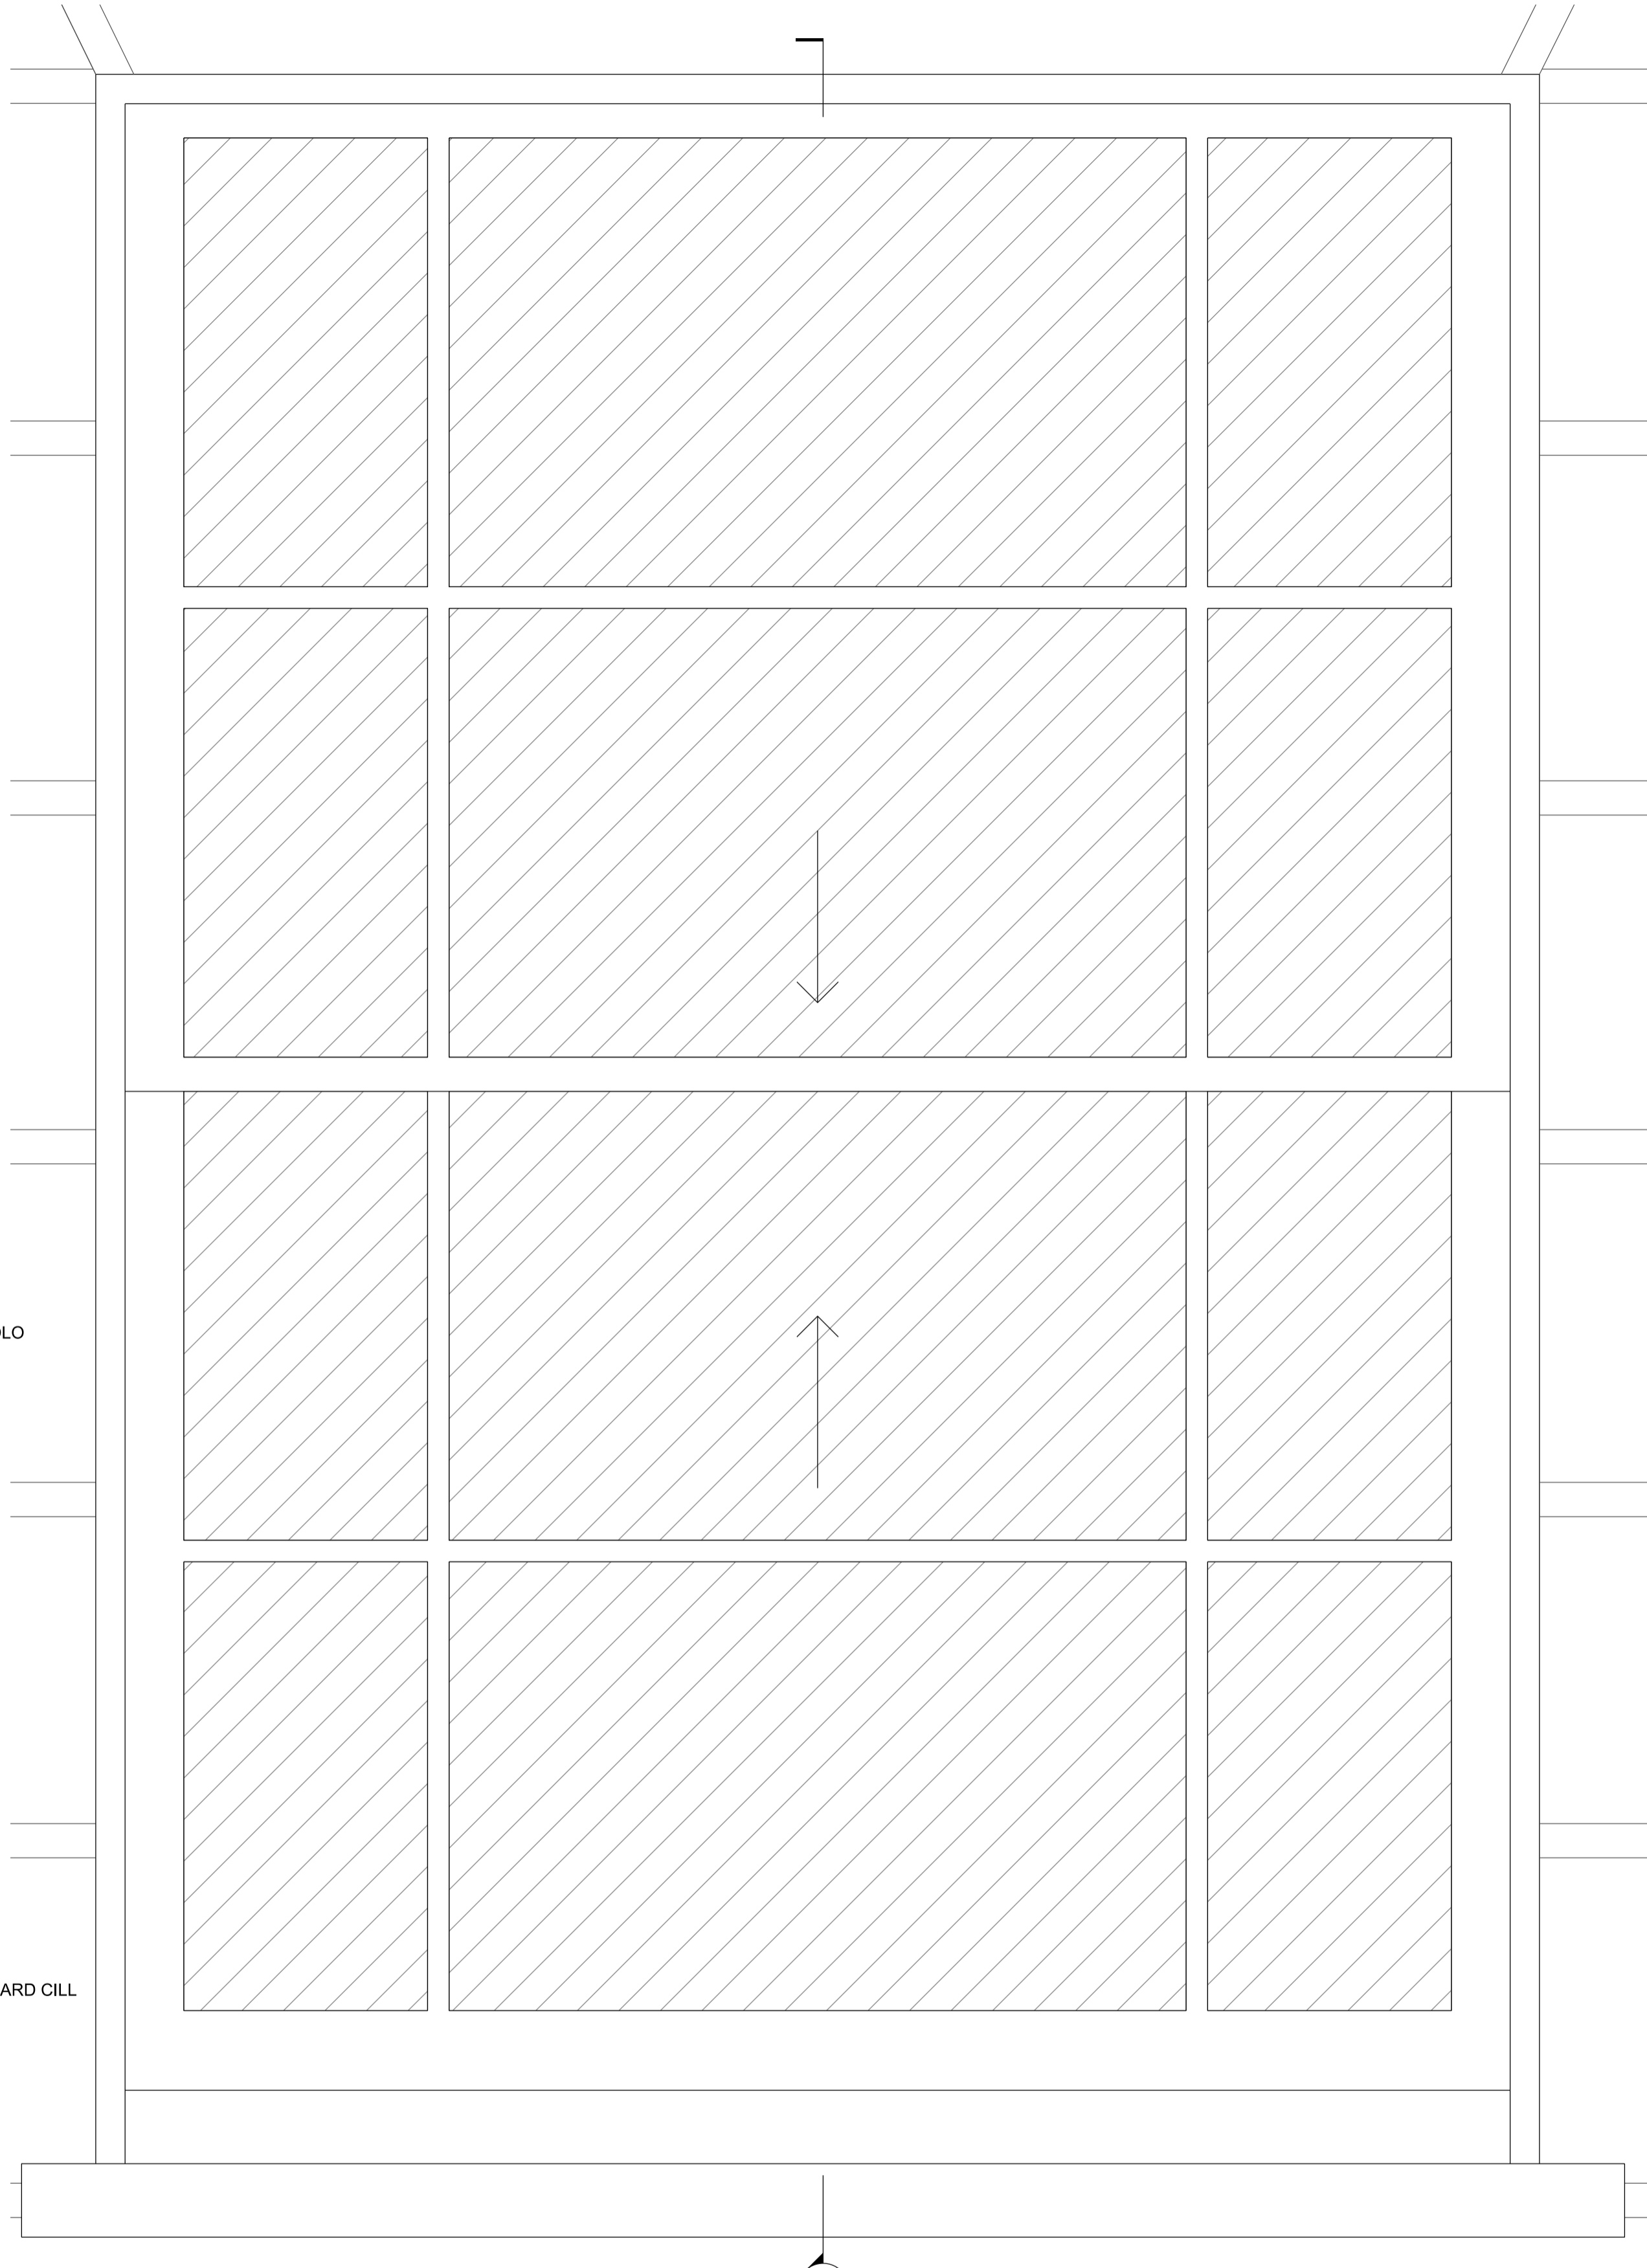

2 1:5 @A1.
PROPOSED GROUND FLOOR WINDOW FRONT ELEVATION

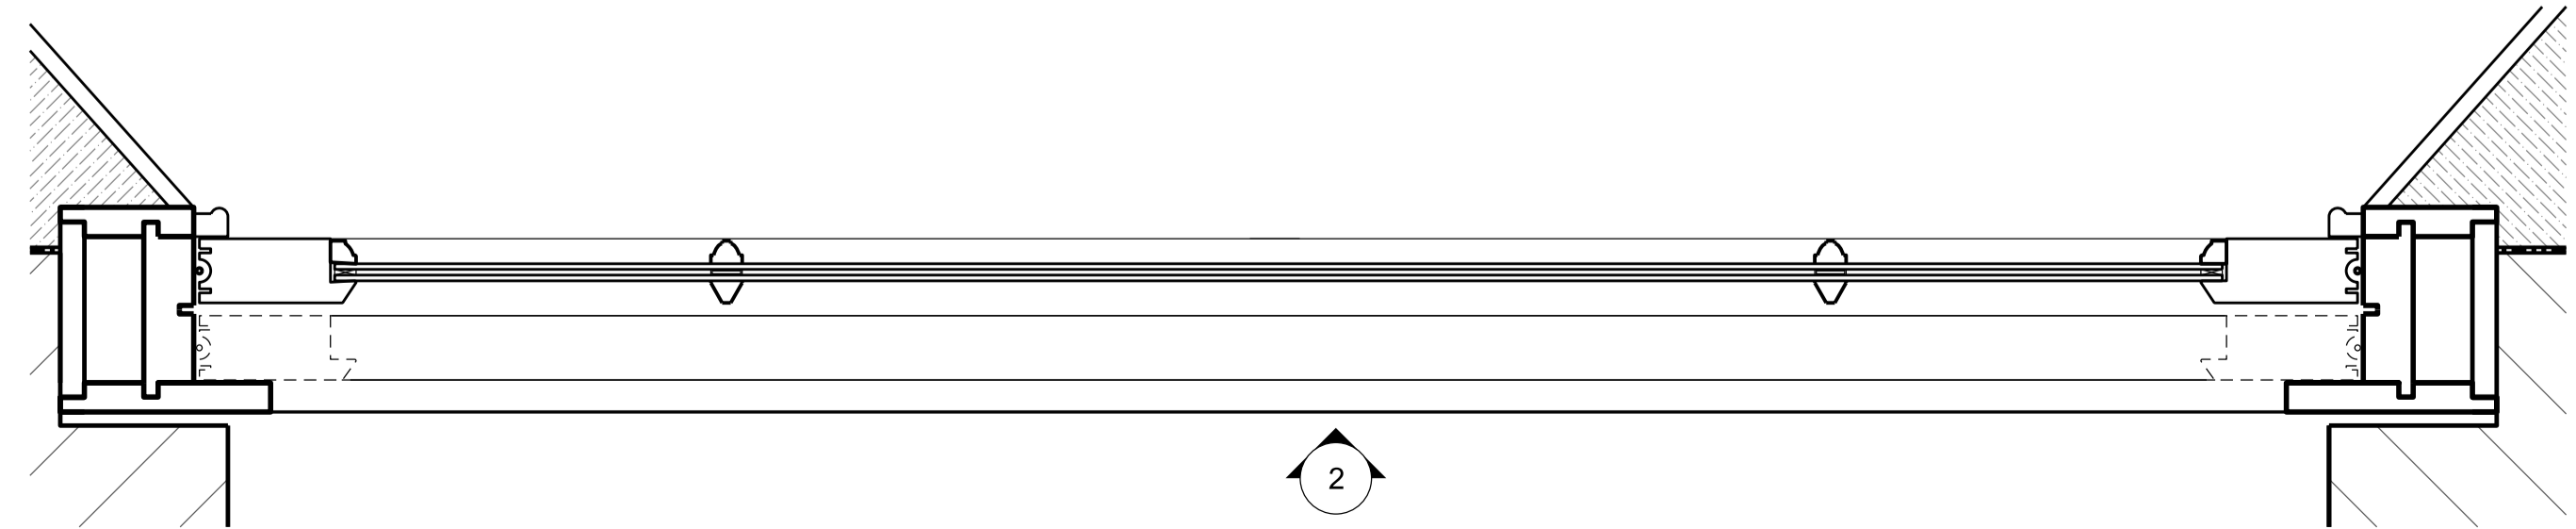

3 1:5 @A1.
PROPOSED GROUND FLOOR PLAN



4 EXISTING NEIGHBOURING FRONT WINDOW PHOTO



5 EXISTING UPPER GROUND FLOOR FRONT WINDOW PHOTO

THIS DRAWING TO BE READ IN CONJUNCTION WITH THE SPECIFICATION WHERE PROVIDED AND ALL RELEVANT CONSULTANTS DRAWINGS AND/OR SPECIALIST DRAWINGS (DOCUMENTS AND ANY DISCREPANCIES OR VARIATIONS ARE TO BE REPORTED TO THE ARCHITECT BEFORE THE AFFECTED WORK COMMENCES.

THIS DRAWING IS PROTECTED BY COPYRIGHT AND MUST NOT BE COPIED OR REPRODUCED WITHOUT THE WRITTEN CONSENT OF CHRIS DYSON ARCHITECTS LLP. NORTH POINTS SHOWN ARE INDICATIVE. ©



6 1:100 @A1.
PROPOSED FRONT ELEVATION KEY

PROPOSED GROUND FLOOR WINDOW

GENERAL NOTE

PROPOSED GROUND FLOOR WINDOW TO MATCH THE EXISTING NEIGHBOURING FRONT WINDOW PROPORTION & MOULDING PROFILES

Rev	Date	Notes	Int.
01	31.07.24	PLANNING CONDITIONS	OA
02	15.07.24	PLANNING CONDITIONS	OA

Client / Project:
LEE CONEY
7 ROTHWELL STREET
NW1 8YH

Drawing Title:
DISCHARGE PLANNING CONDITIONS 4a
GROUND FLOOR FRONT WINDOW

Status:
PLANNING

Date	Drawn	Check	Project No.	Unit / Block	CI / SFB Code	Type & Number	Revison Letter
JUL 24	OA	YK	0504	A	10	1401	01

CHRIS DYSON
ARCHITECTS