

General notes:

Do not scale from drawings.  
Errors to be reported immediately to the Architect.  
To be read in conjunction with all relevant Architects', Services and Structural Engineers' drawings.  
All existing site, tree and building information has been compiled from different sources.  
All dimensions to be checked on site.

Existing

New

Demolition

Soft strip

Site boundary

Site location plan showing the proposed development at 5 Cambridge Gate, Flat 1. The plan includes surrounding streets (Cambridge Gate, Colosseum Terrace, Little Albany Street), existing buildings (Royal College of Physicians, Walton House, etc.), and proposed features (LB, Post Stone, Cycle Hire Station, Shelter). Dimensions and coordinates are provided.

Rev.	Date	Description	Drawn	Check

Scale bar: 0 to 25 meters. North arrow pointing up.

WENDOVER  
STUDIO

7 Cambridge Gate  
London NW1 4JX  
wendoverpartners.com

Project

5 Cambridge Gate  
Flat 1

Project number

052

Client

Mr M B Abdullahi

Drawing name

Drawing number

Existing drawings

00\_01

Site location plan

Date

24/01/2024

Issue

00

Scale / Format

1:500 / A1

Stage

2


Drawn / Checked

DMu / JPC

Approved

JPC

CAD Reference

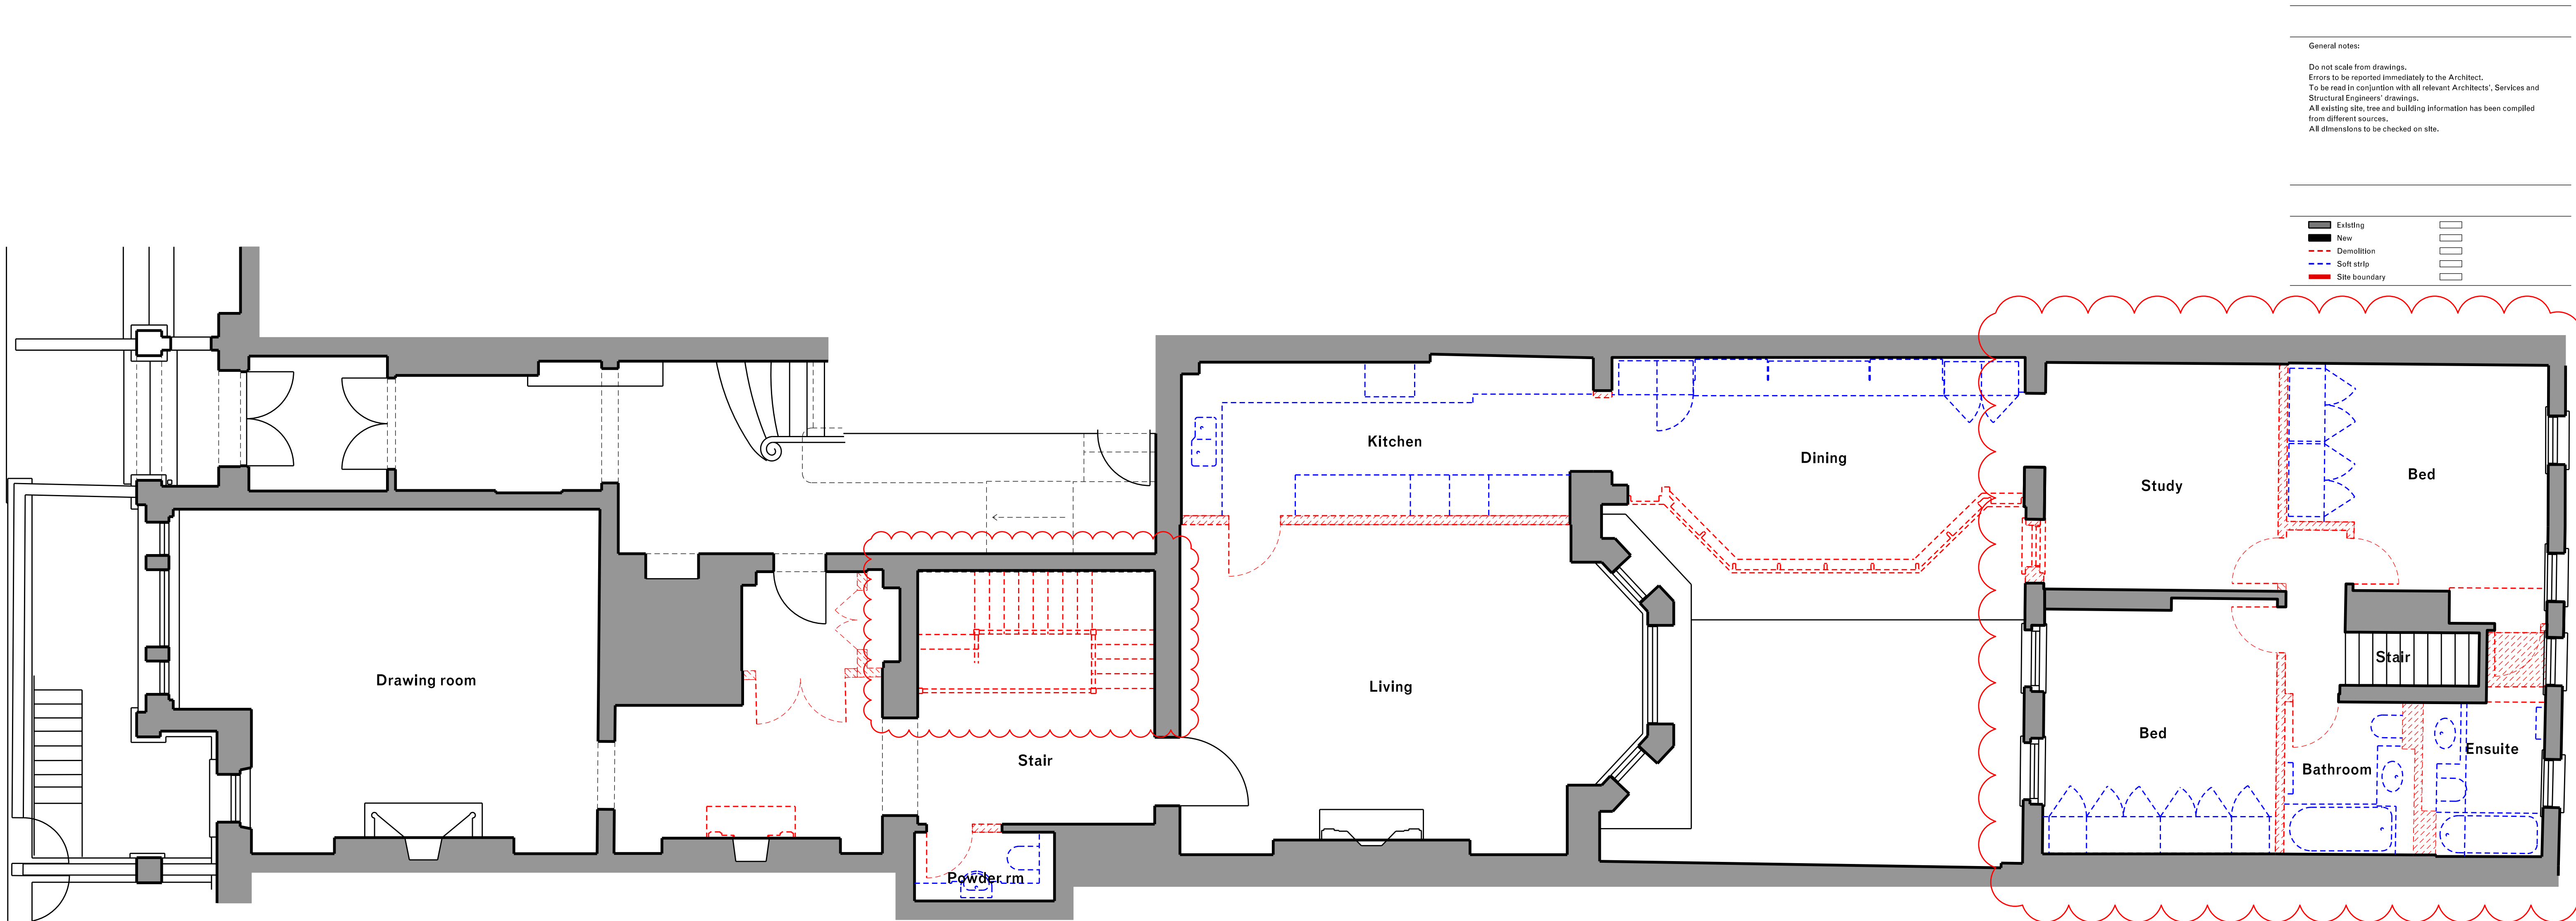


General notes:

Do not scale from drawings.  
Errors to be reported immediately to the Architect.  
To be read in conjunction with all relevant Architects', Services and Structural Engineers' drawings.  
All existing site, tree and building information has been compiled from different sources.  
All dimensions to be checked on site.

Existing  
New  
Demolition  
Soft strip  
Site boundary

01	24/08/07	Planning amendment	JC/DM	JPC
Rev.	Date	Description	Drawn	Check

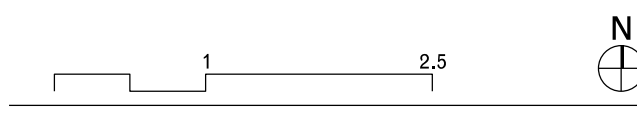

WENDOVER  
\_STUDIO

7 Cambridge Gate  
London NW1 4JX  
wendoverpartners.com

Project  
**5 Cambridge Gate  
Flat 1**

Project number  
**052**

Client  
**Mr M B Abdullahi**

© Wendover Studio Ltd.

Drawing name  
**Existing drawings  
Ground floor plan**

Drawing number  
**01\_01**

Date  
**24/01/2024**

Scale / Format  
**1:50 / A1**

Drawn / Checked  
**DMu / JPC**

Approved  
**JPC**

CAD Reference

Issue  
**01**

Stage 2

General notes:

Do not scale from drawings.  
Errors to be reported immediately to the Architect.  
To be read in conjunction with all relevant Architects', Services and Structural Engineers' drawings.  
All existing site, tree and building information has been compiled from different sources.  
All dimensions to be checked on site.

Existing

New

Demolition

Soft strip

Site boundary

02	24/08/07	Planning amendment	JC/DM	JPC
01	23/01/23	Stage 02 Issue	DMu	JPC
Rev.	Date	Description	Drawn	Check


WENDOVER  
STUDIO

7 Cambridge Gate  
London NW1 4JX  
wendoverpartners.com

Project	Project number
<b>5 Cambridge Gate Flat 1</b>	<b>052</b>
Client	
<b>Mr M B Abdullahi</b>	

© Wendover Studio Ltd.

Drawing name	Drawing number	
<b>Existing drawings Lower ground floor plan</b>	<b>01_02</b>	
Date	24/01/2024	Issue
Scale / Format	1:50 / A1	02
Drawn / Checked	DMu / JPC	Stage 2
Approved	JPC	
CAD Reference		

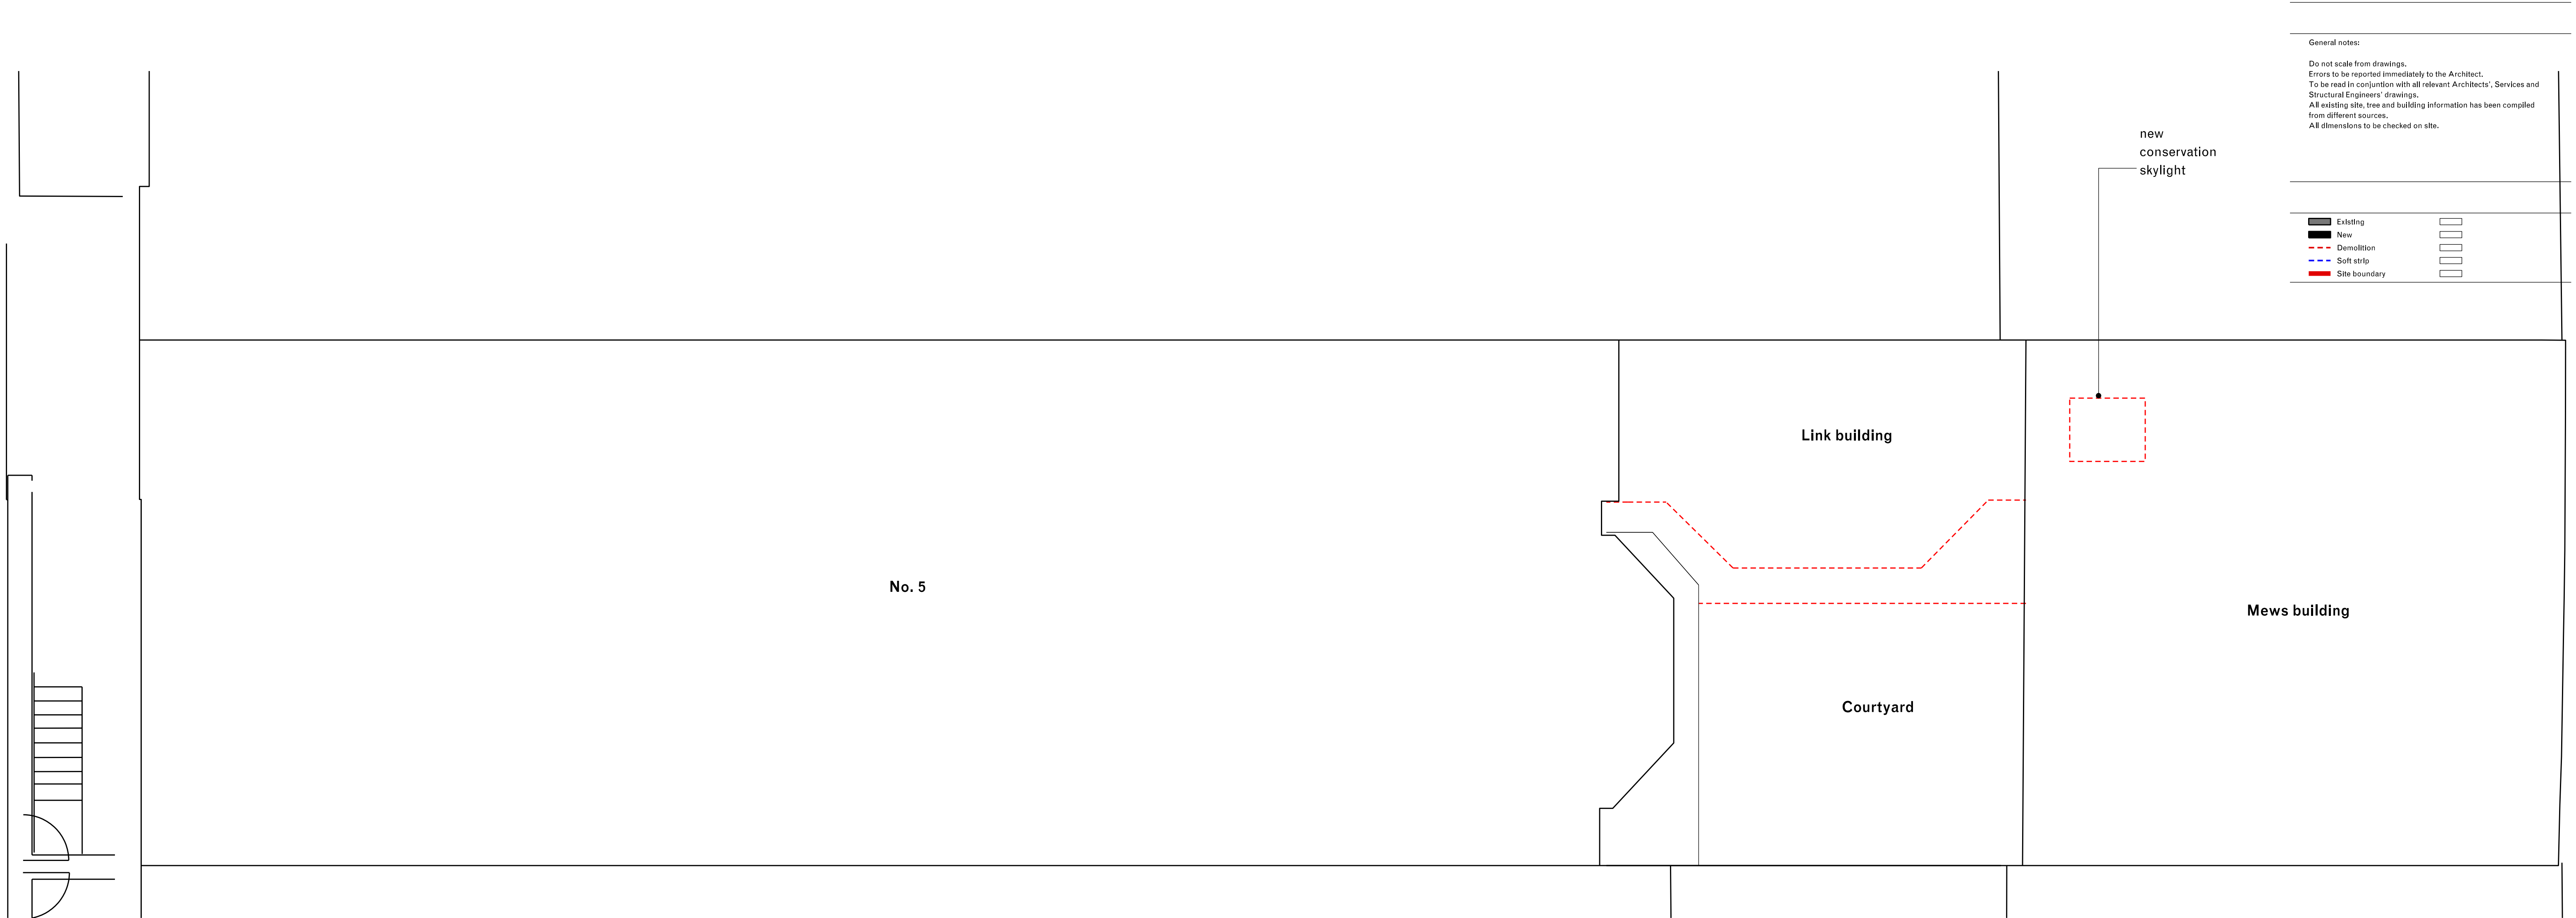

General notes:

Do not scale from drawings.  
Errors to be reported immediately to the Architect.  
To be read in conjunction with all relevant Architects', Services and Structural Engineers' drawings.  
All existing site, tree and building information has been compiled from different sources.  
All dimensions to be checked on site.

Existing

New

Demolition

Soft strip

Site boundary

Rev.	Date	Description	Drawn	Check

WENDOVER  
\_STUDIO

7 Cambridge Gate  
London NW1 4JX  
wendoverpartners.com

Project

Project number

5 Cambridge Gate  
Flat 1

052

Client

Mr M B Abdullahi

© Wendover Studio Ltd.

Drawing name

Drawing number

Existing drawings  
Roof plan

01\_03

Date

24/01/2024

Issue

00

Scale / Format

1:50 / A1

Stage 2

Drawn / Checked



DMu / JPC

Approved

JPC

CAD Reference

- Do not scale from drawings.
- Errors to be reported immediately to the Architect.
- To be read in conjunction with all relevant Architects', Services and Structural Engineers' drawings.
- All existing site, tree and building information has been compiled from different sources.
- All dimensions to be checked on site.

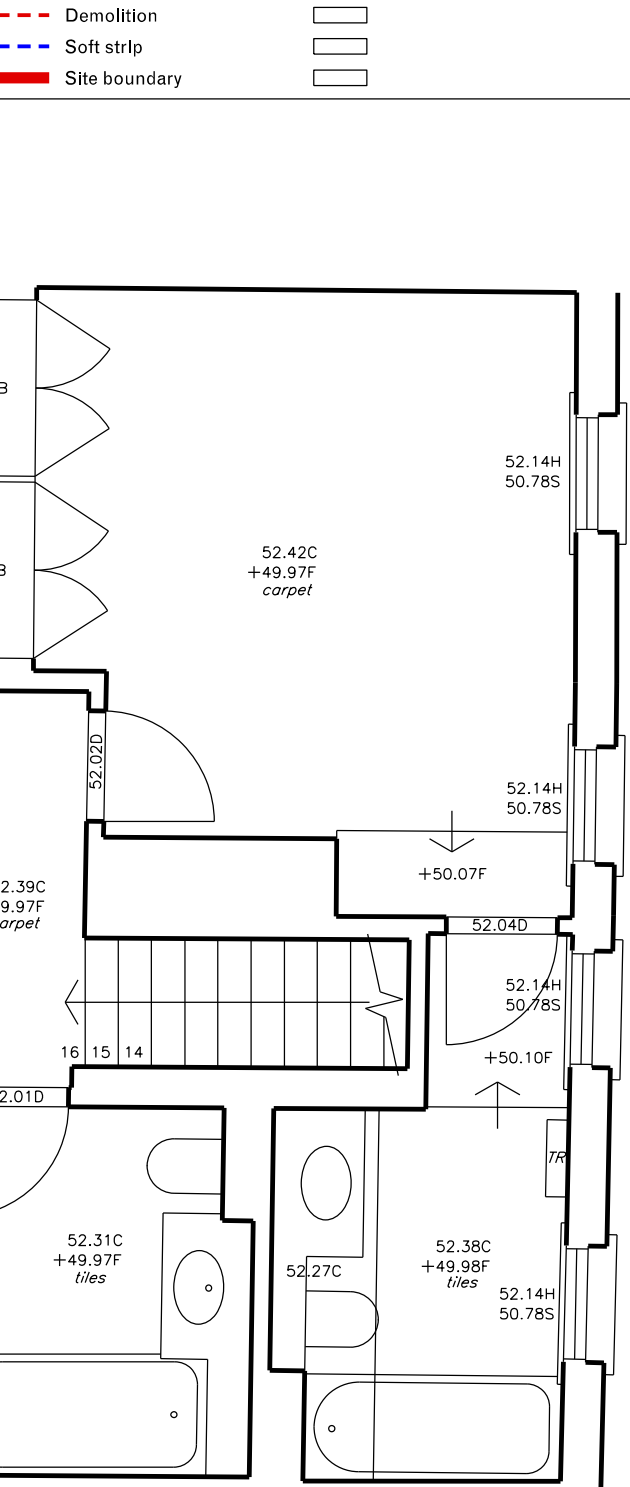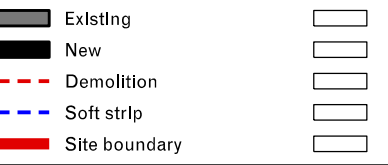

Rev.	Date	Description	Drawn	Check
------	------	-------------	-------	-------

WENDOVER  
\_STUDIO

Cambridge Gate  
London NW1 4JX  
wendoverpartners.com

Project	Project number
<b>5 Cambridge Gate Flat 1</b>	<b>052</b>

Client  
**Mr M B Abdullahi**


Wendover Studio Ltd.

Drawing name	Drawing number
Existing drawings	01_11
Ground floor survey	

Date	24/01/2024	Issue
Scale / Format	1:50 / A1	00
Drawn / Checked	DMu / JPC	Stage 2
Approved	JPC	
CAD Reference		



- Do not scale from drawings.
- Errors to be reported immediately to the Architect.
- To be read in conjunction with all relevant Architects', Services and Structural Engineers' drawings.
- All existing site, tree and building information has been compiled from different sources.
- All dimensions to be checked on site.

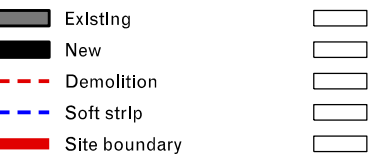

Cambridge Gate  
London NW1 4JX  
wendoverpartners.com

© Wendover Studio Ltd

01\_12

Issue  
00  
Page 2

General notes:

Do not scale from drawings.  
Errors to be reported immediately to the Architect.  
To be read in conjunction with all relevant Architects', Services and Structural Engineers' drawings.  
All existing site, tree and building information has been compiled from different sources.  
All dimensions to be checked on site.

Existing

New

Demolition

Soft strip

Site boundary

increased height of opening

removed division between hall and anti-lobby

increased height of opening

increased height of opening

updating of non-original cornice moulding throughout

updating of non-historic staircase and bannisters

removal of non-historic PVC doors

demolition of non-historic existing link-building

01	24/08/07	Planning amendment	JC/DM	JPC
Rev.	Date	Description	Drawn	Check

7 Cambridge Gate  
London NW1 4JX  
wendoverpartners.com

Project

5 Cambridge Gate  
Flat 1

Client

Mr M B Abdullahi

Project number

052

© Wendover Studio Ltd.

Drawing name

Existing drawings  
Section A-A

Drawing number

06\_01

Date

08/01/2024

Scale / Format

1:50 / A1

Drawn / Checked

DMu / JPC

Approved

JPC

CAD Reference

Issue

01

Stage 2

General notes:

Do not scale from drawings.  
Errors to be reported immediately to the Architect.  
To be read in conjunction with all relevant Architects', Services and Structural Engineers' drawings.  
All existing site, tree and building information has been compiled from different sources.  
All dimensions to be checked on site.

Existing

New

Demolition

Soft strip

Site boundary

updating of non-original cornice moulding throughout

updating of non-historic staircase and bannisters

removal of non-historic PVC doors

demolition of non-historic existing link-building

01	22/07/08	Planning amendment	JC	DM
Rev.	Date	Description	Drawn	Check

WENDOVER  
STUDIO

7 Cambridge Gate  
London NW1 4JX  
wendoverpartners.com

Project

Project number

5 Cambridge Gate  
Flat 1

052

Client

Mr M B Abdullahi

© Wendover Studio Ltd.

Drawing name

Drawing number

Existing drawings  
Section B-B

06\_02

Date

08/01/2024

Issue

01

Scale / Format

1:50 / A1

Stage 2

01

Drawn / Checked

DMu / JPC

Approved

JPC

CAD Reference





01 Front elevation  
Scale 1:50



02 Mews elevation  
Scale 1:50

Existing	
New	
Demolition	
Soft strip	
Site boundary	

Rev.	Date	Description	Drawn	Check







WENDOVER  
\_STUDIO


7 Cambridge Gate  
London NW1 4JX  
wendoverpartners.com

Project	Project number
<b>5 Cambridge Gate Flat 1</b>	<b>052</b>
Client	
<b>Mr M B Abdullahi</b>	
© Wendover Studio Ltd.	


Drawing name	Drawing number	
Existing drawings Existing front facade and Mews elevations	07_01	
<hr/>		
Date	24/01/2024	Issue
Scale / Format	1:50 / A1	00
Drawn / Checked	DMu / JPC	Stage 2
Approved	JPC	
CAD Reference		

- Do not scale from drawings.
- Errors to be reported immediately to the Architect.
- To be read in conjunction with all relevant Architects', Services and Structural Engineers' drawings.
- All existing site, tree and building information has been compiled from different sources.
- All dimensions to be checked on site.


	Existing	
	New	
	Demolition	
	Soft strip	
	Site boundary	

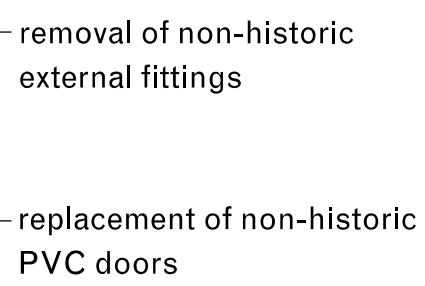

01

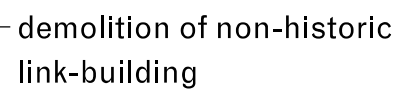

(02

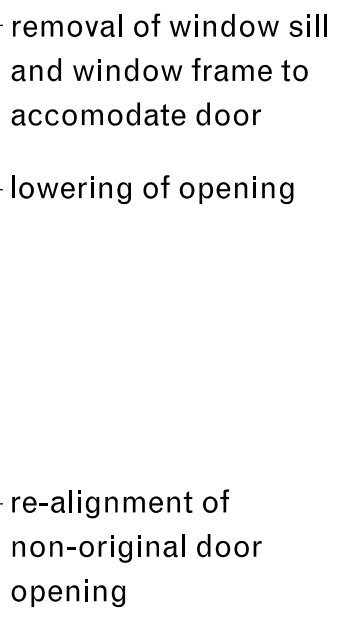

(0

Rev.	Date	Description	Drawn	Check
------	------	-------------	-------	-------

WENDOVER  
\_STUDIO

Cambridge Gate  
London NW1 4JX  
wendoverpartners.com

Project	Project number
---------	----------------

5 Cambridge Gate  
Flat 1

Client  
**Mr M B Abdullahi**

Endover Studio Ltd.

Drawing name	Drawing number
--------------	----------------

Existing drawings 07\_02  
Existing courtyard elevations

Date	24/01/2024	Issue
Scale / Format	1:50 / A1	00
Drawn / Checked	DMu / JPC	Stage 2
Approved	JPC	
CAD Reference		