


- Do not scale from drawings.
- Errors to be reported immediately to the Architect.
- To be read in conjunction with all relevant Architects', Services and Structural Engineers' drawings.
- All existing site, tree and building information has been compiled from different sources.
- All dimensions to be checked on site.

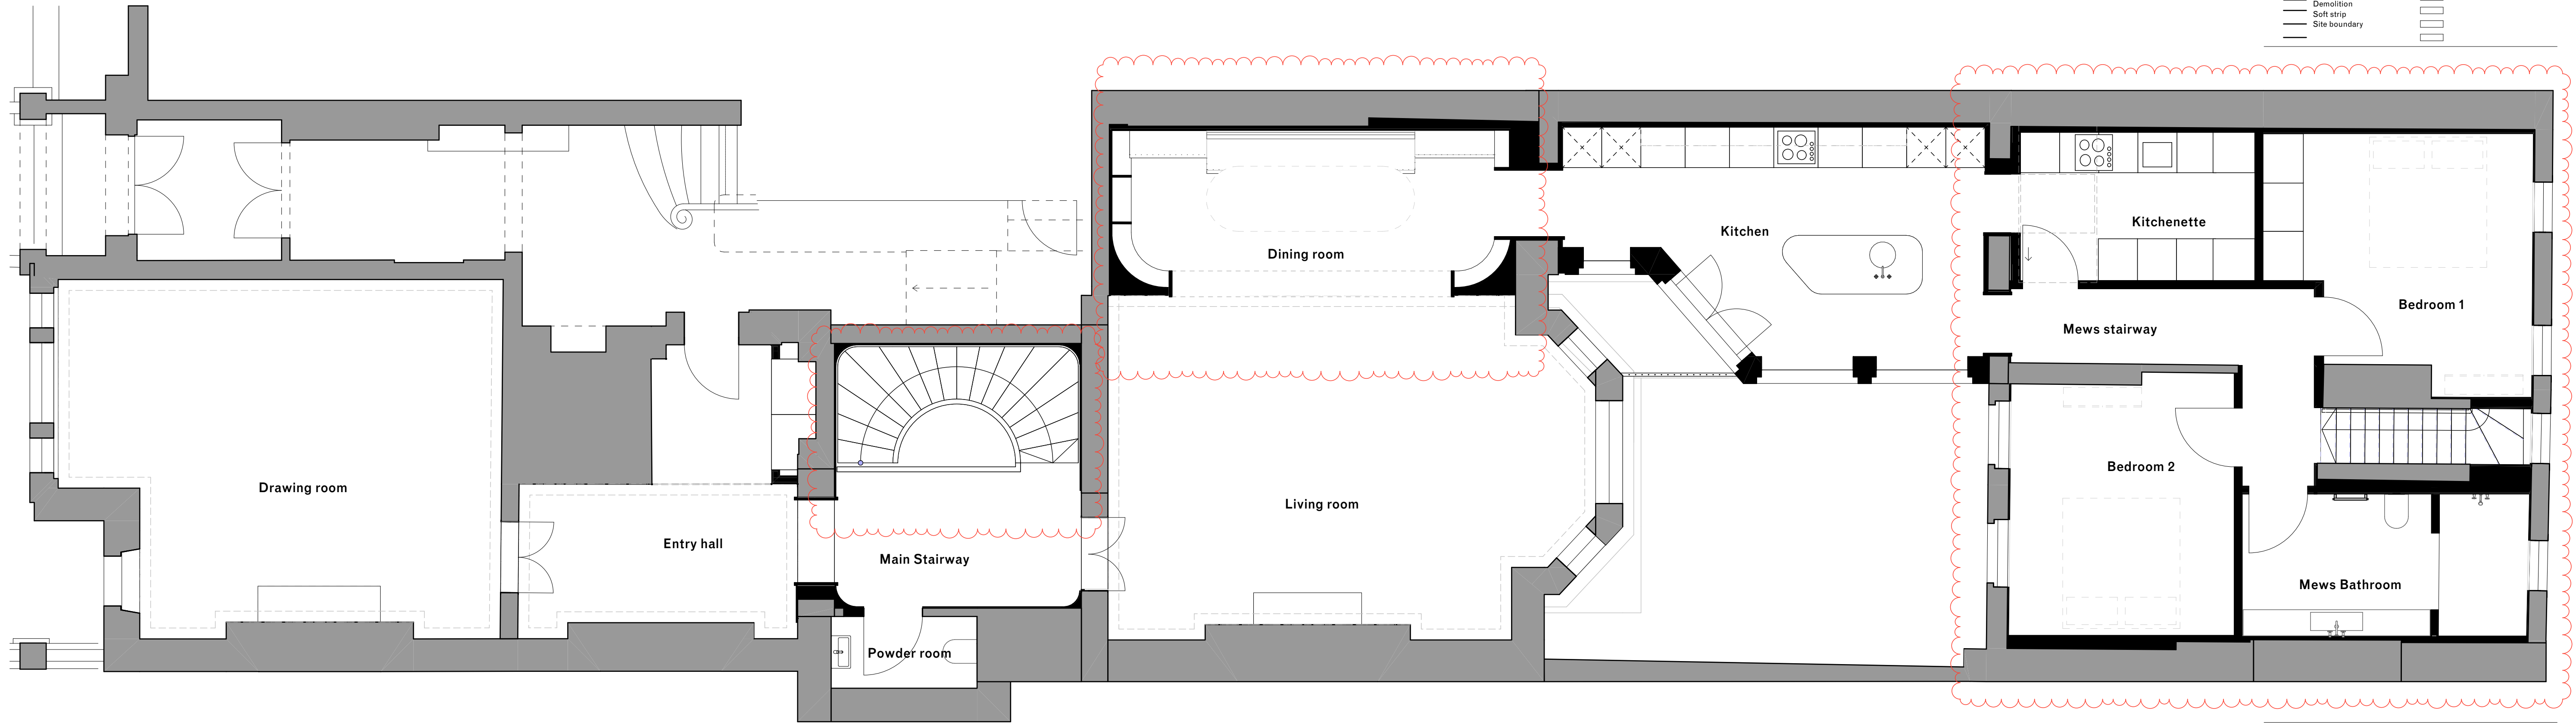

7 Hatton Street
London NW8 8PL
wendoverpartners.com

52


Mr M B Abdullahi

Wendover Studio Ltd.

1_01

Date	25/01/2024	Issue
Scale / Format	1:50	01
Drawn / Checked	JC / DM	Stage 2
Approved	JPC	
CAD Reference		

- Do not scale from drawings.
- Errors to be reported immediately to the Architect.
- To be read in conjunction with all relevant Architects', Services and Structural Engineers' drawings.
- All existing site, tree and building information has been compiled from different sources.
- All dimensions to be checked on site.

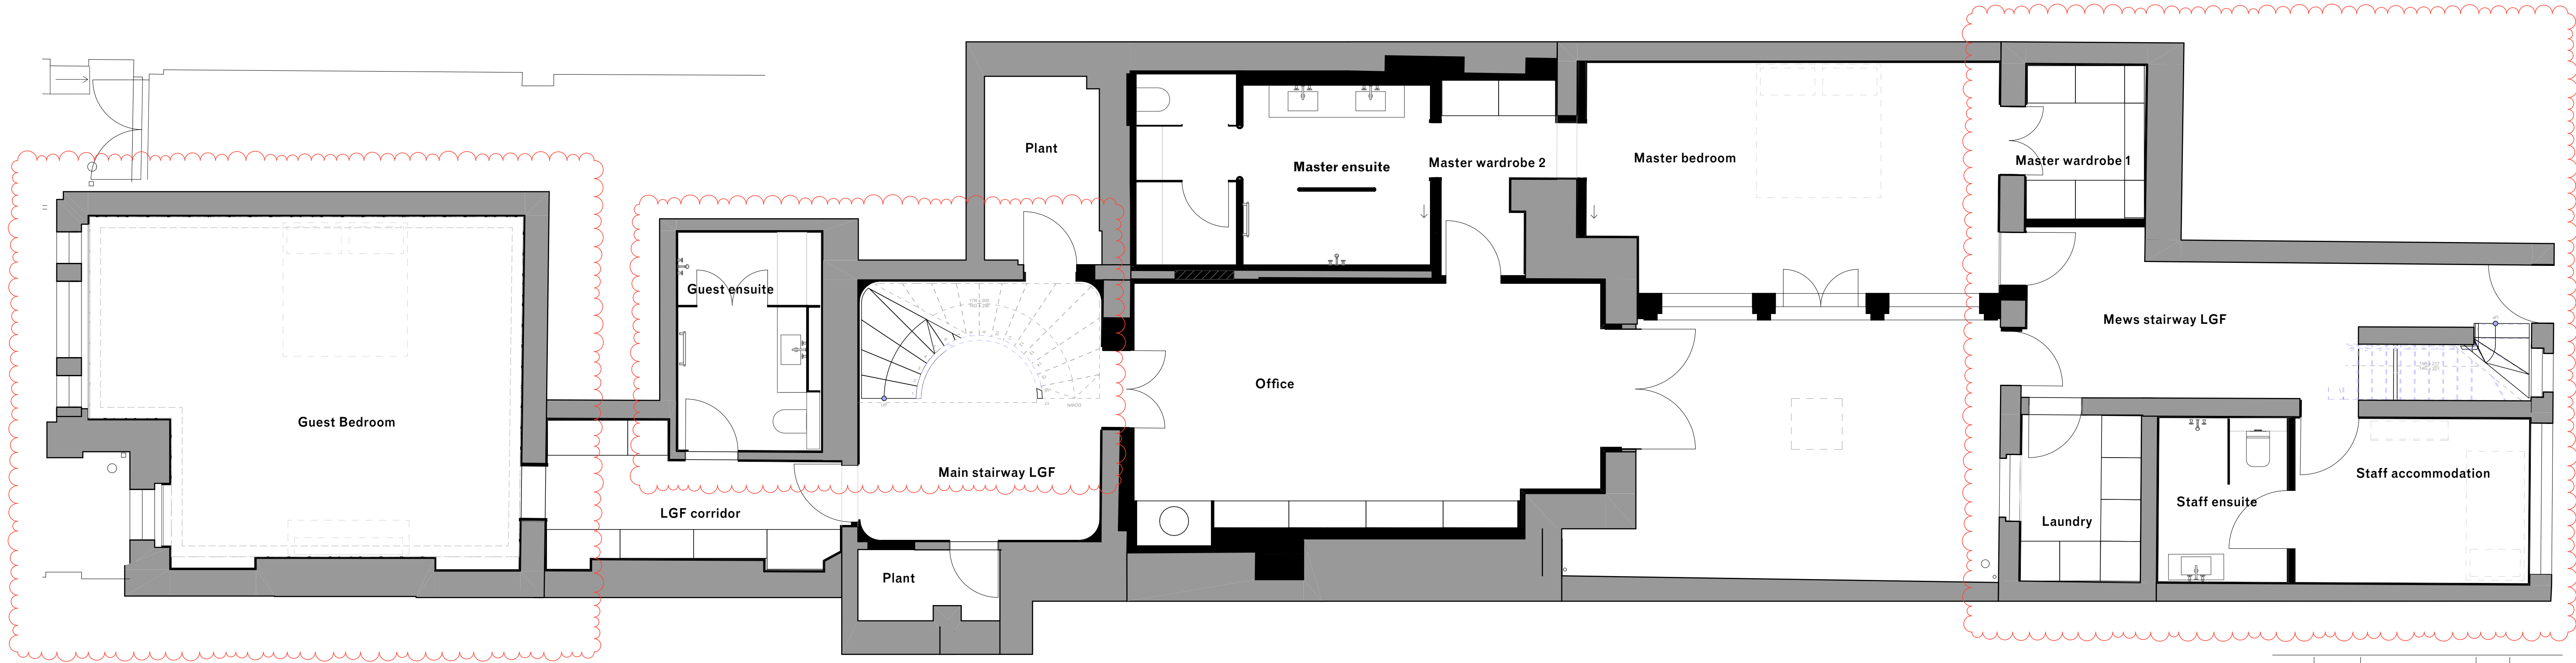

01	08/08/2024		JC	DM
Rev.	Date	Description	Drawn	Check



Project	Project number
---------	----------------

5 Cambridge Gate

Client


Mr M B Abdullahi

Endover Studio Ltd.

Drawing name	Drawing number
--------------	----------------

1_02

Date	25/01/2024	Issue
Scale / Format	1:50	01
Drawn / Checked	JC / DM	Stage 2
Approved	JPC	
CAD Reference		

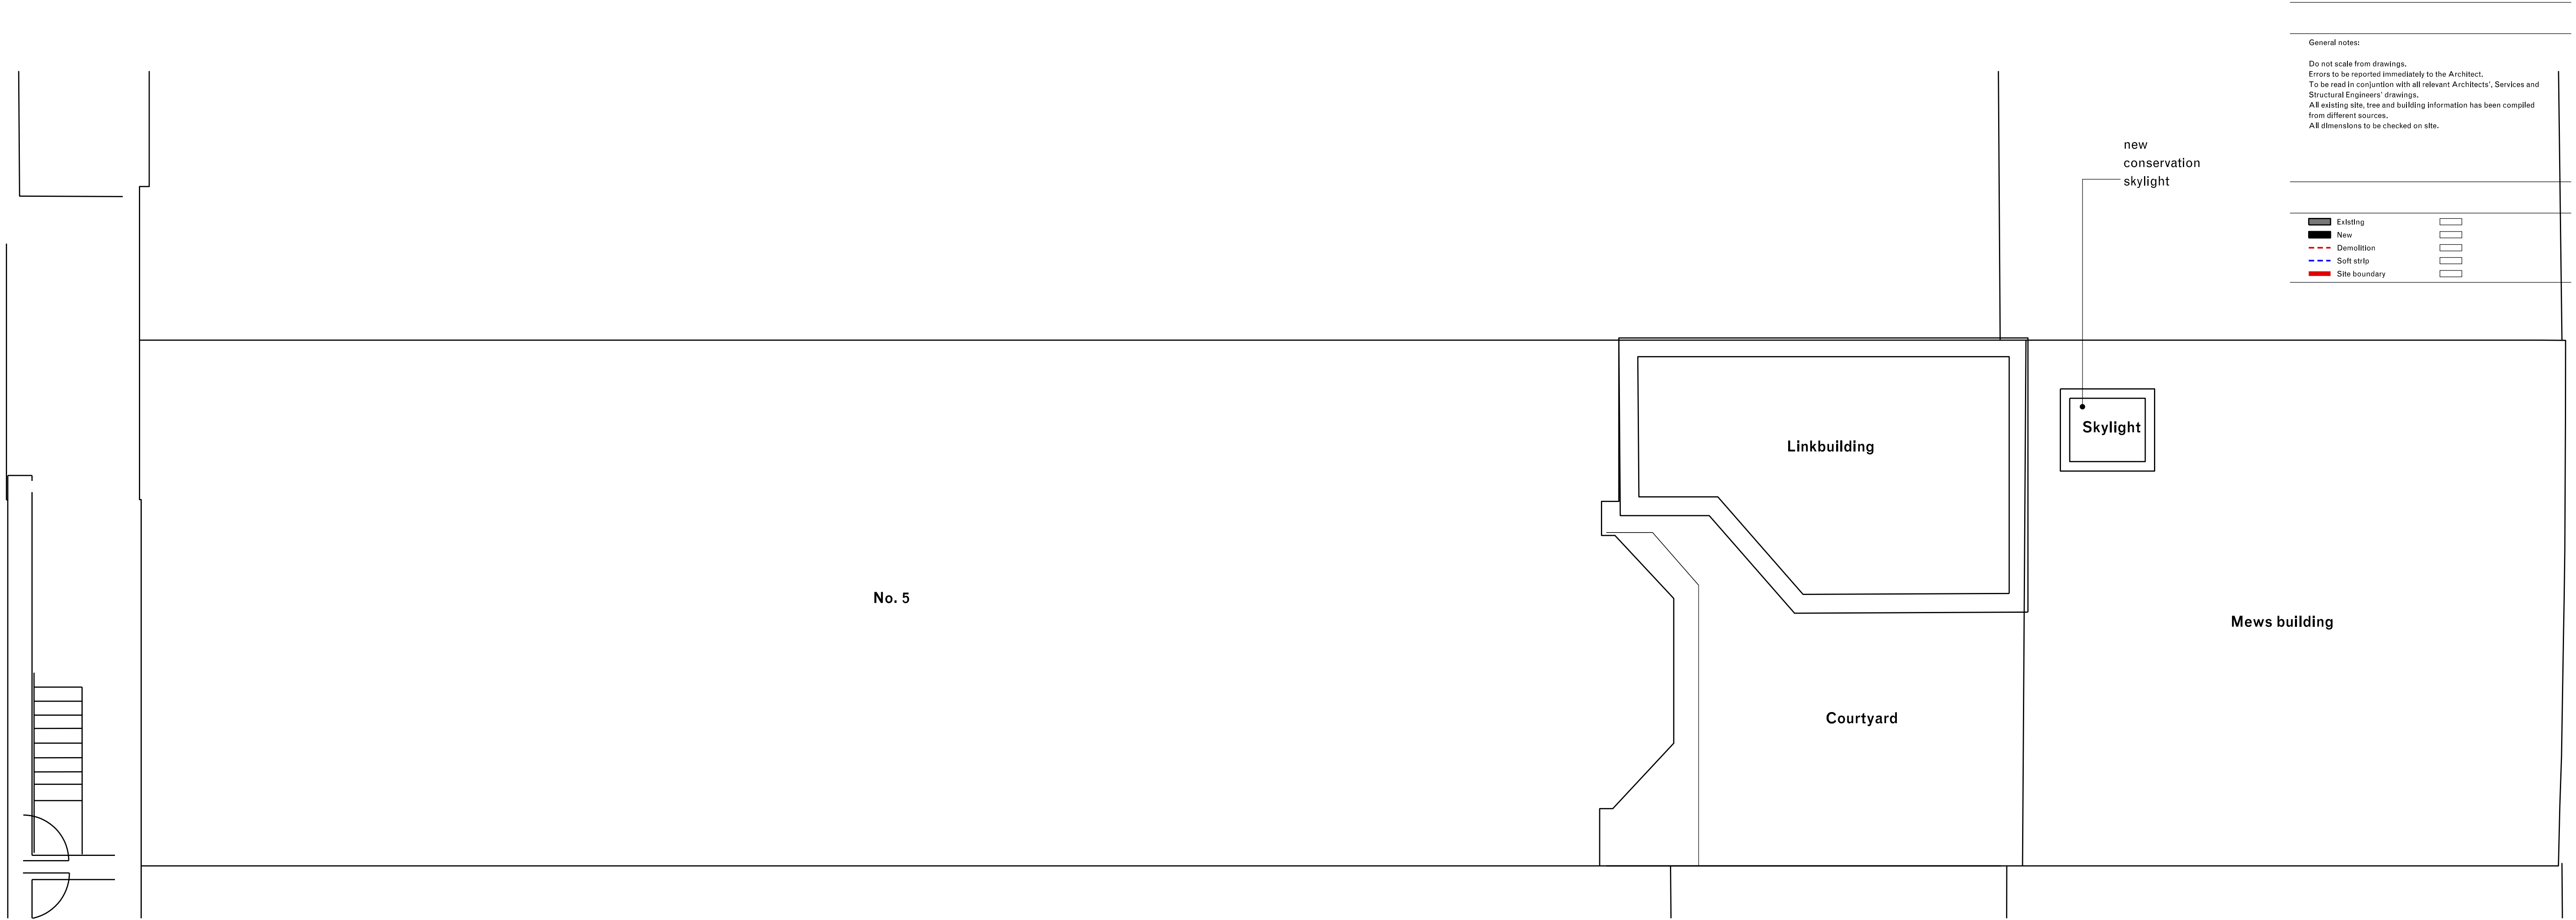

General notes:

Do not scale from drawings.
Errors to be reported immediately to the Architect.
To be read in conjunction with all relevant Architects', Services and Structural Engineers' drawings.
All existing site, tree and building information has been compiled from different sources.
All dimensions to be checked on site.

Existing

New

Demolition

Soft strip

Site boundary

01	23/01/23	Stage 02 Issue	DMu	JPC	
Rev.	Date	Description	Drawn	Check	


WENDOVER
_STUDIO

7 Cambridge Gate
London NW1 4JX
wendoverpartners.com

Project	Project number
5 Cambridge Gate Flat 1	052
Client	
Mr M B Abdullahi	
© Wendover Studio Ltd.	

Drawing name	Drawing number	
Proposed drawings Roof plan	11_03	
Date	25/01/2024	Issue
Scale / Format	1:50 / A1	00
Drawn / Checked	DMu / JPC	Stage 2
Approved	JPC	
CAD Reference		

- Do not scale from drawings.
- Errors to be reported immediately to the Architect.
- To be read in conjunction with all relevant Architects', Services and Structural Engineers' drawings.
- All existing site, tree and building information has been compiled from different sources.
- All dimensions to be checked on site.

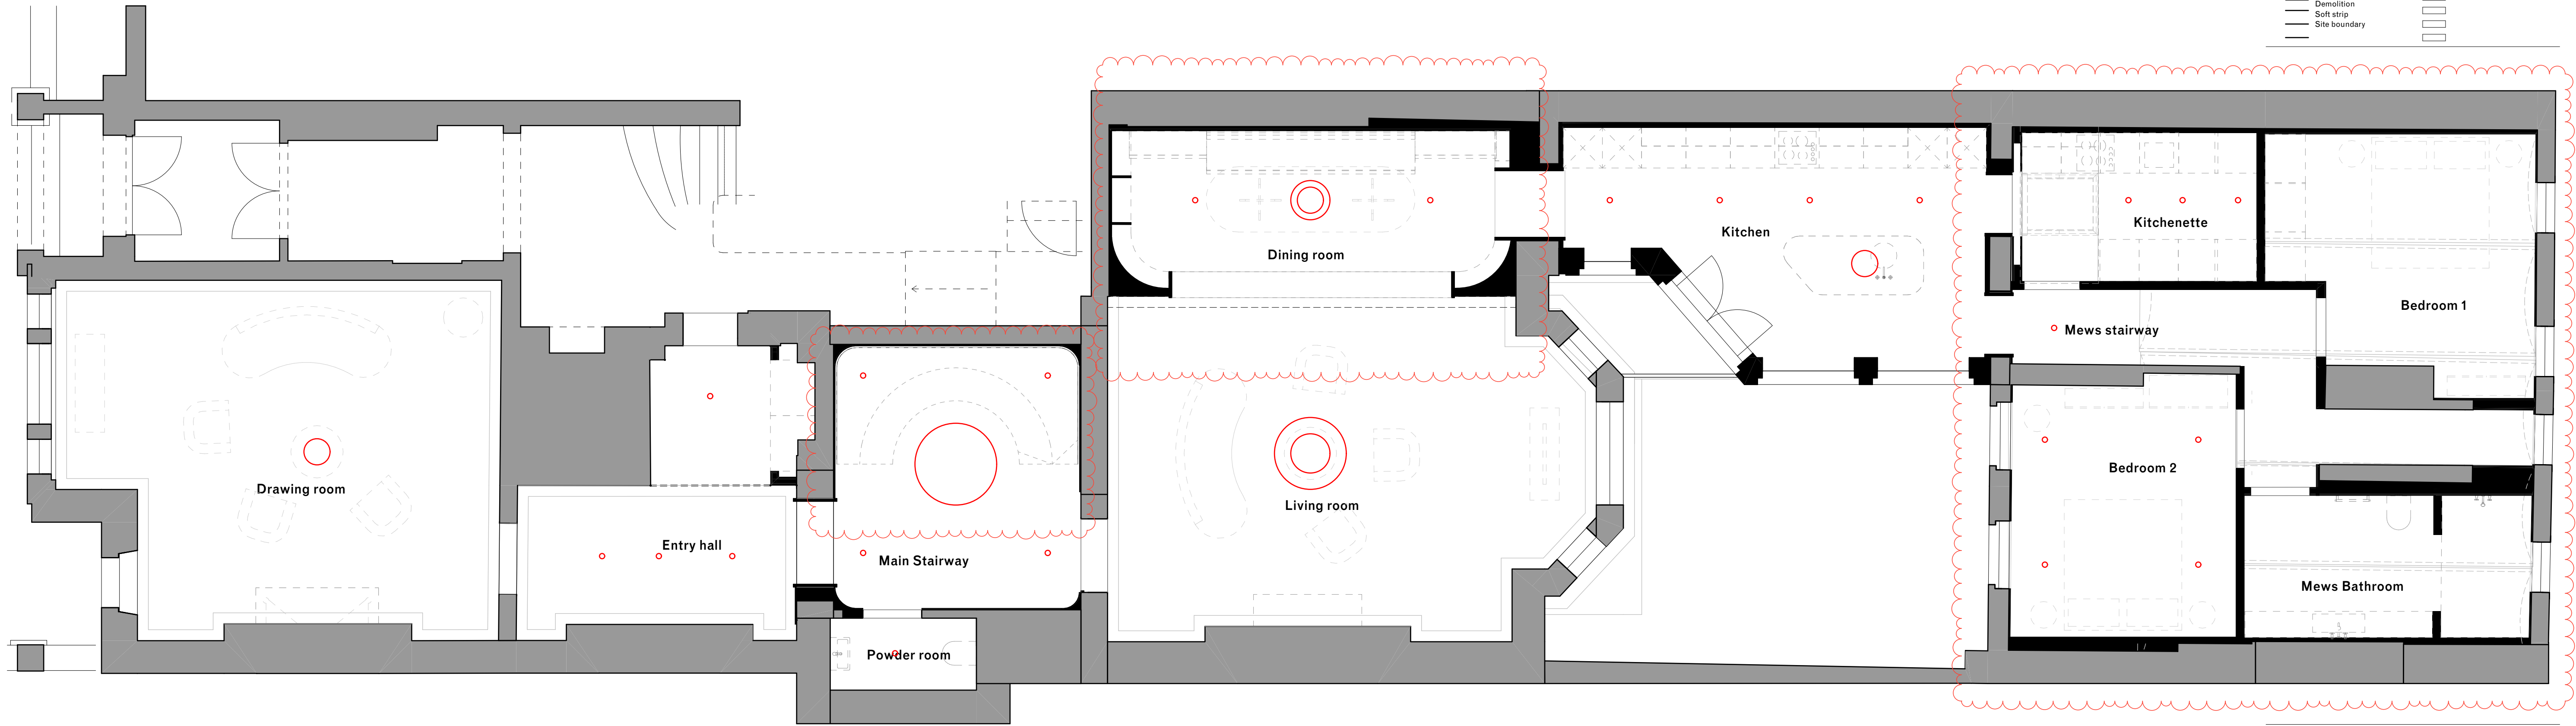

7 Hatton Street
London NW8 8PL
wendoverpartners.com


52

Mr M B Abdullahi

2_01

Date	08/08/2024	Issue
Scale / Format	1:50	00
Drawn / Checked	JC / DM	Stage 2
Approved	JPC	
CAD Reference		

- Do not scale from drawings.
- Errors to be reported immediately to the Architect.
- To be read in conjunction with all relevant Architects', Services and Structural Engineers' drawings.
- All existing site, tree and building information has been compiled from different sources.
- All dimensions to be checked on site.

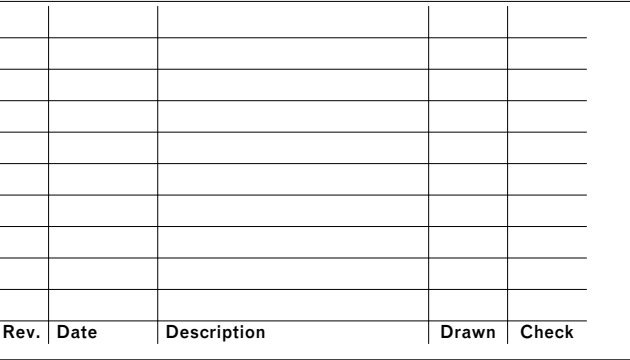

52

Studio Ltd.

Proposed Lower Ground floor RCP 12_02

Date	08/08/2024	Issue
Scale / Format	1:50	00
Drawn / Checked	JC / DM	Stage 2
Approved	JPC	
CAD Reference		

General notes:

Do not scale from drawings.
Errors to be reported immediately to the Architect.
To be read in conjunction with all relevant Architects', Services and Structural Engineers' drawings.
All existing site, tree and building information has been compiled from different sources.
All dimensions to be checked on site.

Existing

New

Demolition

Soft strip

Site boundary

Architectural section drawing of a building, showing internal layout, structural elements, and proposed changes. The drawing includes labels for various features and modifications:

- increased height of opening
- removed division between hall and anti-lobby
- increased height of opening
- increased height of opening
- maintained sub-division of layout between kitchen and living area with use of wall nibs and downstand
- recessed timber panels with timber window joinery
- lower level of new link building next to roofline of historic mews
- updating of non-original cornice moulding throughout
- updated, more historically sympathetic staircase
- removal of non-historic PVC doors
- bath stone or colour matched pre-cast elements

01	24/06/07	Planning amendment	JC/DM	JPC	
Rev.	Date	Description	Drawn	Check	

Scale bar: 1, 2.5
North arrow: N

WENDOVER
_STUDIO

7 Cambridge Gate
London NW1 4JX
wendoverpartners.com


Project	Project number
5 Cambridge Gate Flat 1	052
Client	
Mr M B Abdullahi	
© Wendover Studio Ltd.	

Drawing name	Drawing number	
Proposed drawings Section A-A	16_01	
Date	25/01/2024	Issue
Scale / Format	1:50 / A1	01
Drawn / Checked	DMu / JPC	Stage 2
Approved	JPC	
CAD Reference		

General notes:

Do not scale from drawings.
Errors to be reported immediately to the Architect.
To be read in conjunction with all relevant Architects', Services and Structural Engineers' drawings.
All existing site, tree and building information has been compiled from different sources.
All dimensions to be checked on site.

Existing	
New	
Demolition	
Soft strip	
Site boundary	

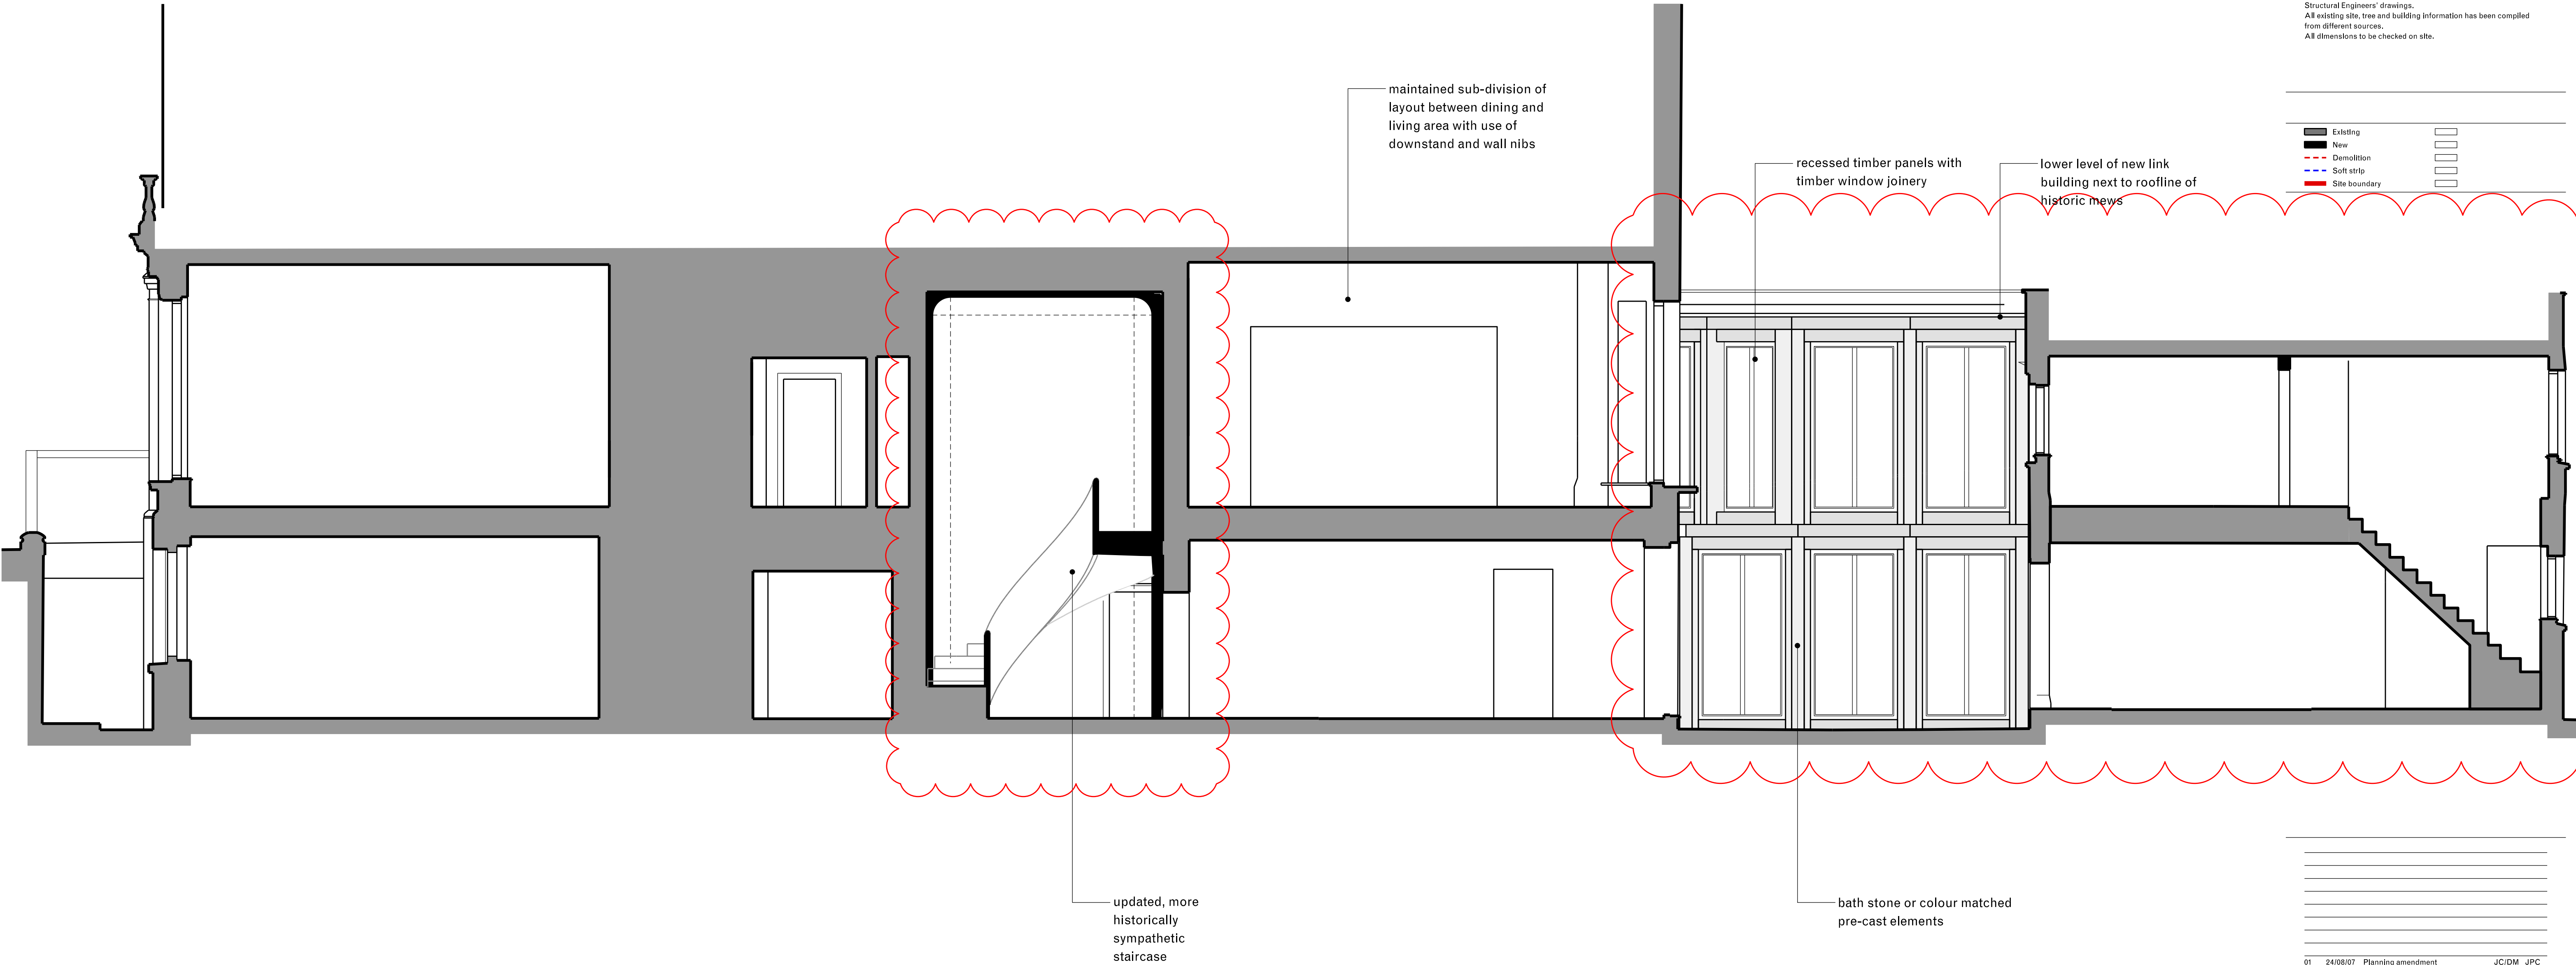

01	24/08/07	Planning amendment	JC/DM	JPC
Rev.	Date	Description	Drawn	Check



WENDOVER
STUDIO

7 Cambridge Gate
London NW1 4JX
wendoverpartners.com

Project	Project number
5 Cambridge Gate Flat 1	052
Client	
Mr M B Abdullahi	

© Wendover Studio Ltd.

Drawing name	Drawing number
Proposed drawings Section B-B	16_02

Date	25/01/2024	Issue
Scale / Format	1:50 / A1	01
Drawn / Checked	DMu / JPC	Stage 2
Approved	JPC	
CAD Reference		



01 Front elevation
Scale 1:50



02 Mews elevation
Scale 1:50

General notes:

Do not scale from drawings.
Errors to be reported immediately to the Architect.
To be read in conjunction with all relevant Architects', Services and Structural Engineers' drawings.
All existing site, tree and building information has been compiled from different sources.
All dimensions to be checked on site.

Existing	
New	
Demolition	
Soft strip	
Site boundary	

Rev.	Date	Description	Drawn	Check
------	------	-------------	-------	-------



WENDOVER
_STUDIO

7 Cambridge Gate
London NW1 4JX
wendoverpartners.com

Project	Project number
---------	----------------

5 Cambridge Gate
Flat 1

052

Client
Mr M B Abdullahi

© Wendover Studio Ltd.





Drawing name	Drawing number
--------------	----------------



Proposed drawings
Proposed front facade and
Mews elevations

17_01

Date	24/01/2024	Issue
Scale / Format	1:50 / A1	00
Drawn / Checked	DMu / JPC	Stage 2
Approved	JPC	
CAD Reference		

- Do not scale from drawings.
- Errors to be reported immediately to the Architect.
- To be read in conjunction with all relevant Architects', Services and Structural Engineers' drawings.
- All existing site, tree and building information has been compiled from different sources.
- All dimensions to be checked on site.

	Existing	
	New	
	Demolition	
	Soft strip	
	Site boundary	

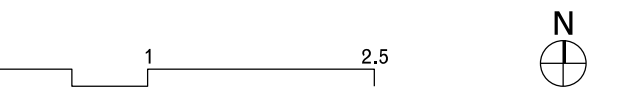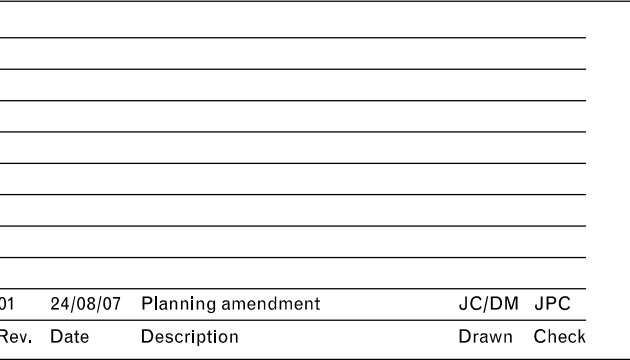

Cambridge Gate
London NW1 4JX
wendoverpartners.com

5 Cambridge Gate
Flat 1

Client
Mr M B Abdullahi

Proposed drawings
Proposed courtyard elevations

Date	24/01/2024	Issue
Scale / Format	1:50 / A1	01
Drawn / Checked	DMu / JPC	Stage 2
Approved	JPC	
CAD Reference		