




Proposed  
Shopfront Elevation

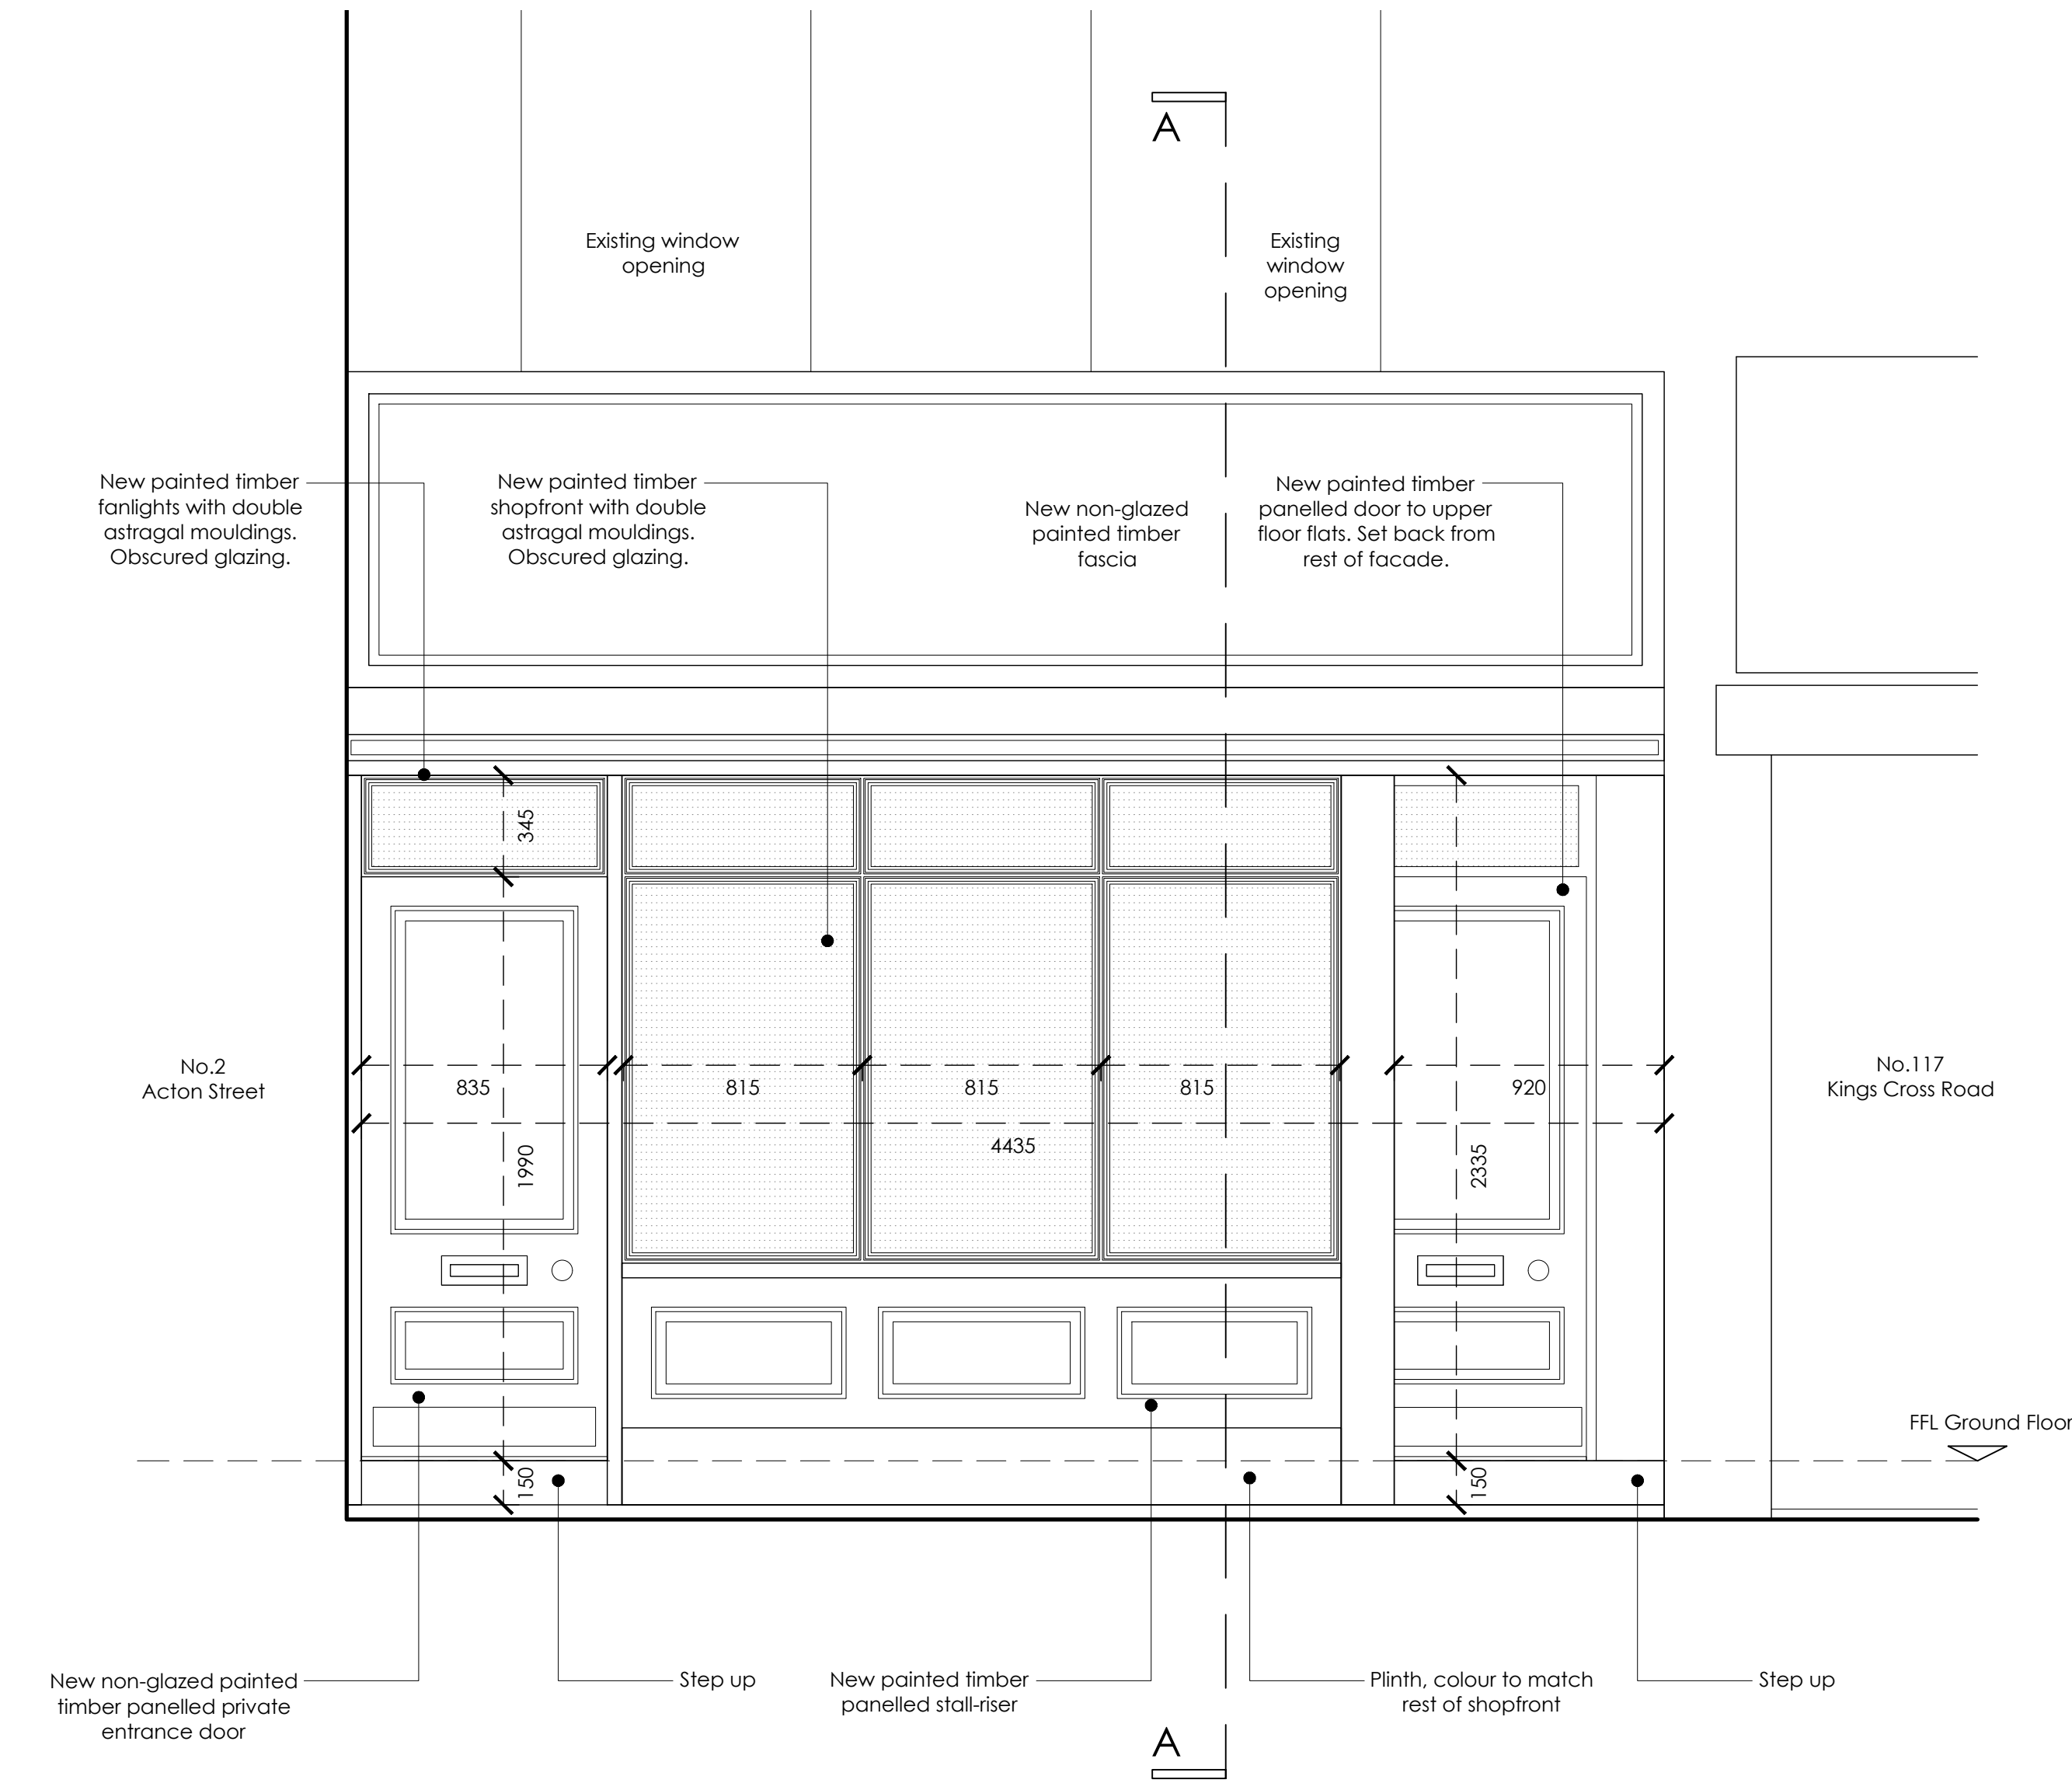

Proposed  
Shopfront Plan

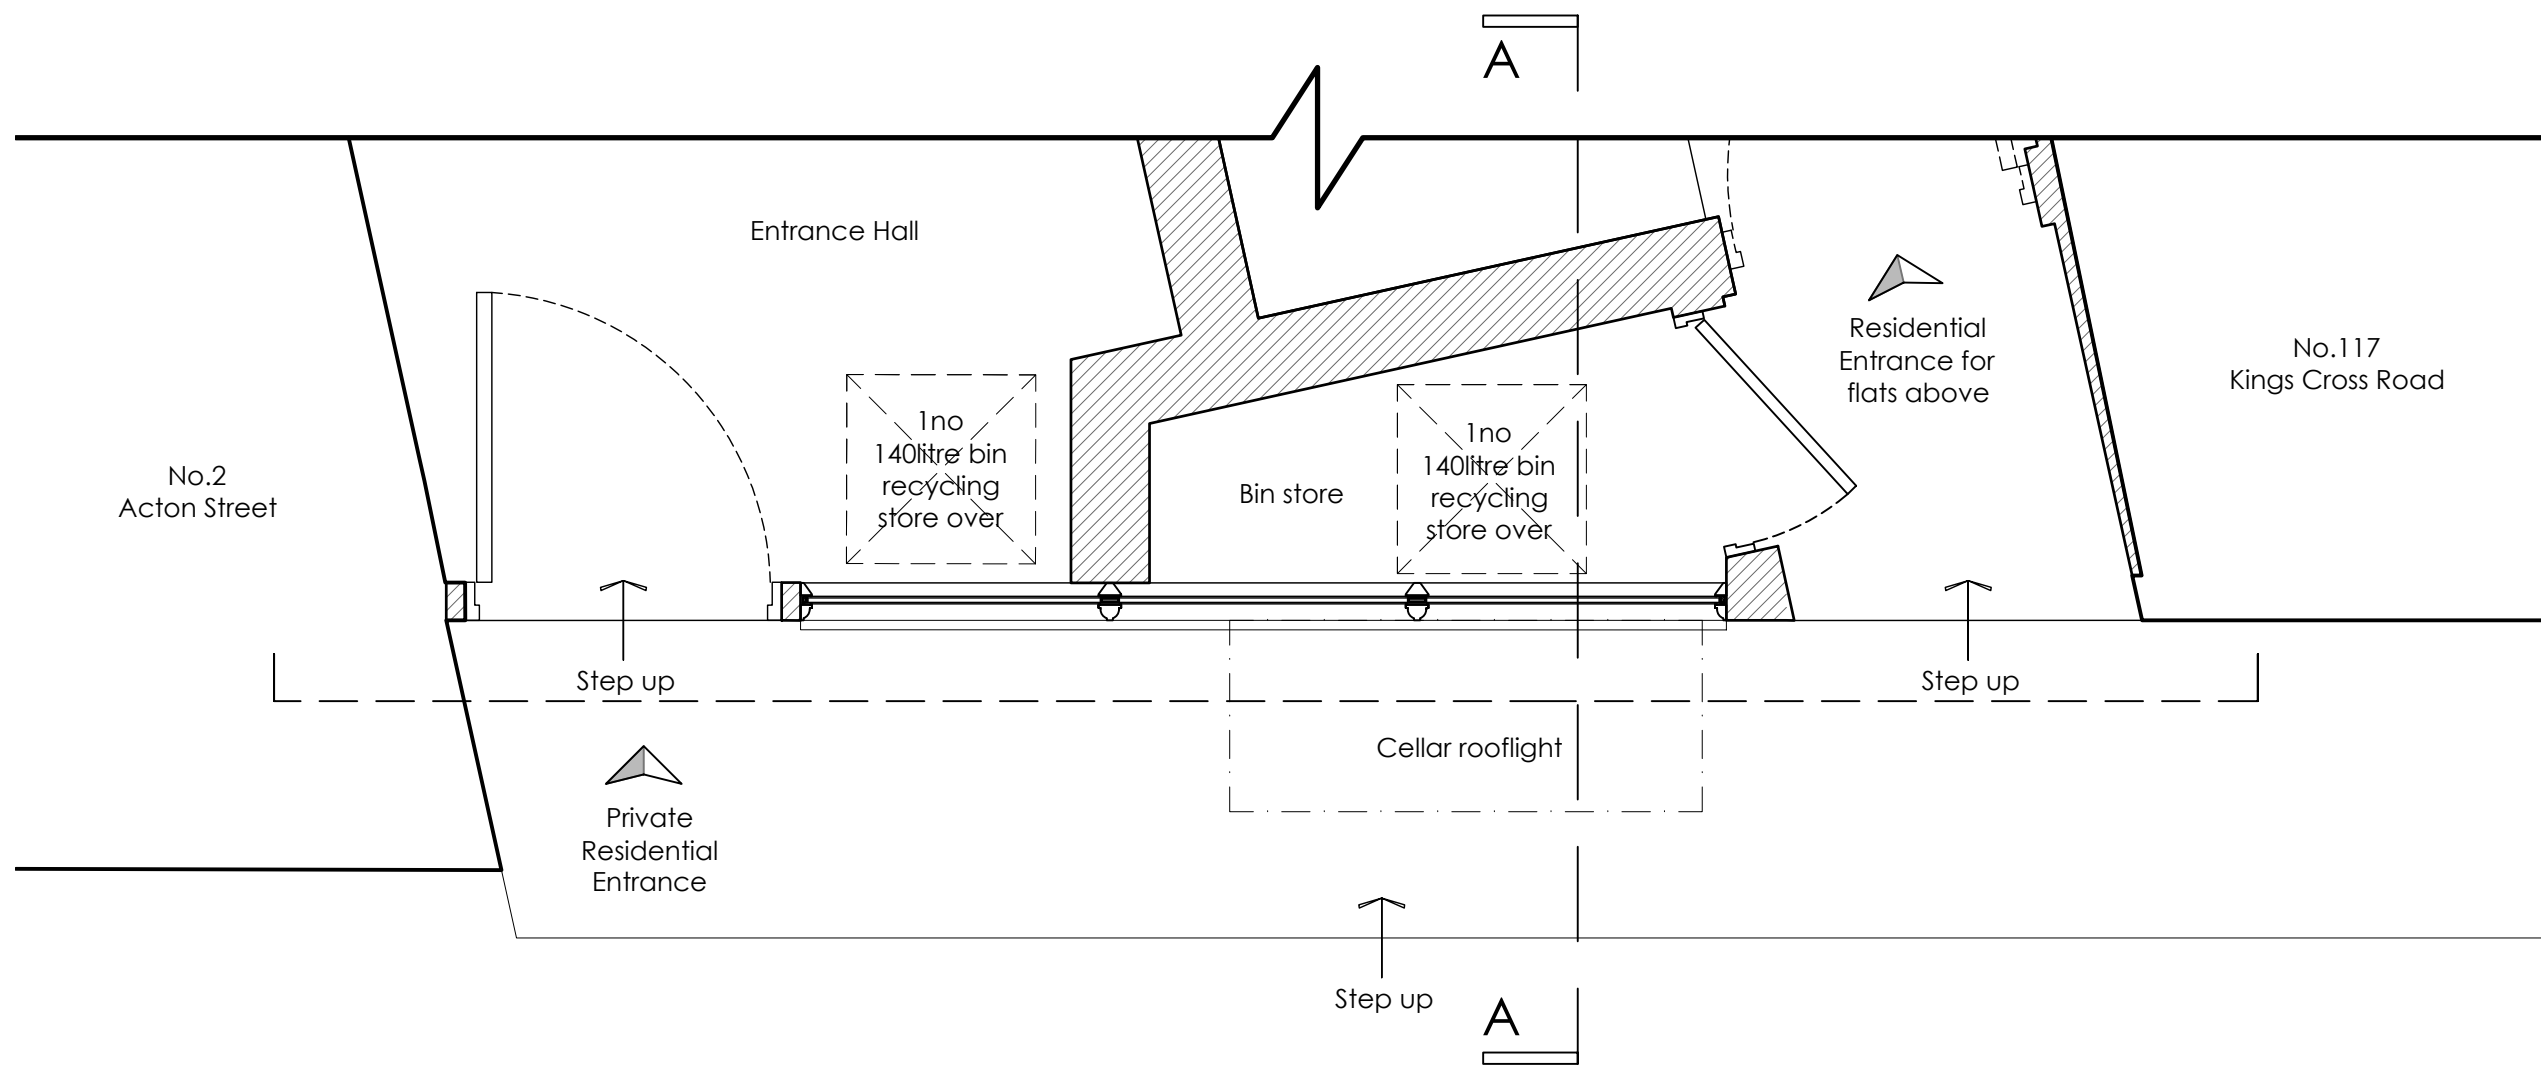

Proposed  
Shopfront Section AA

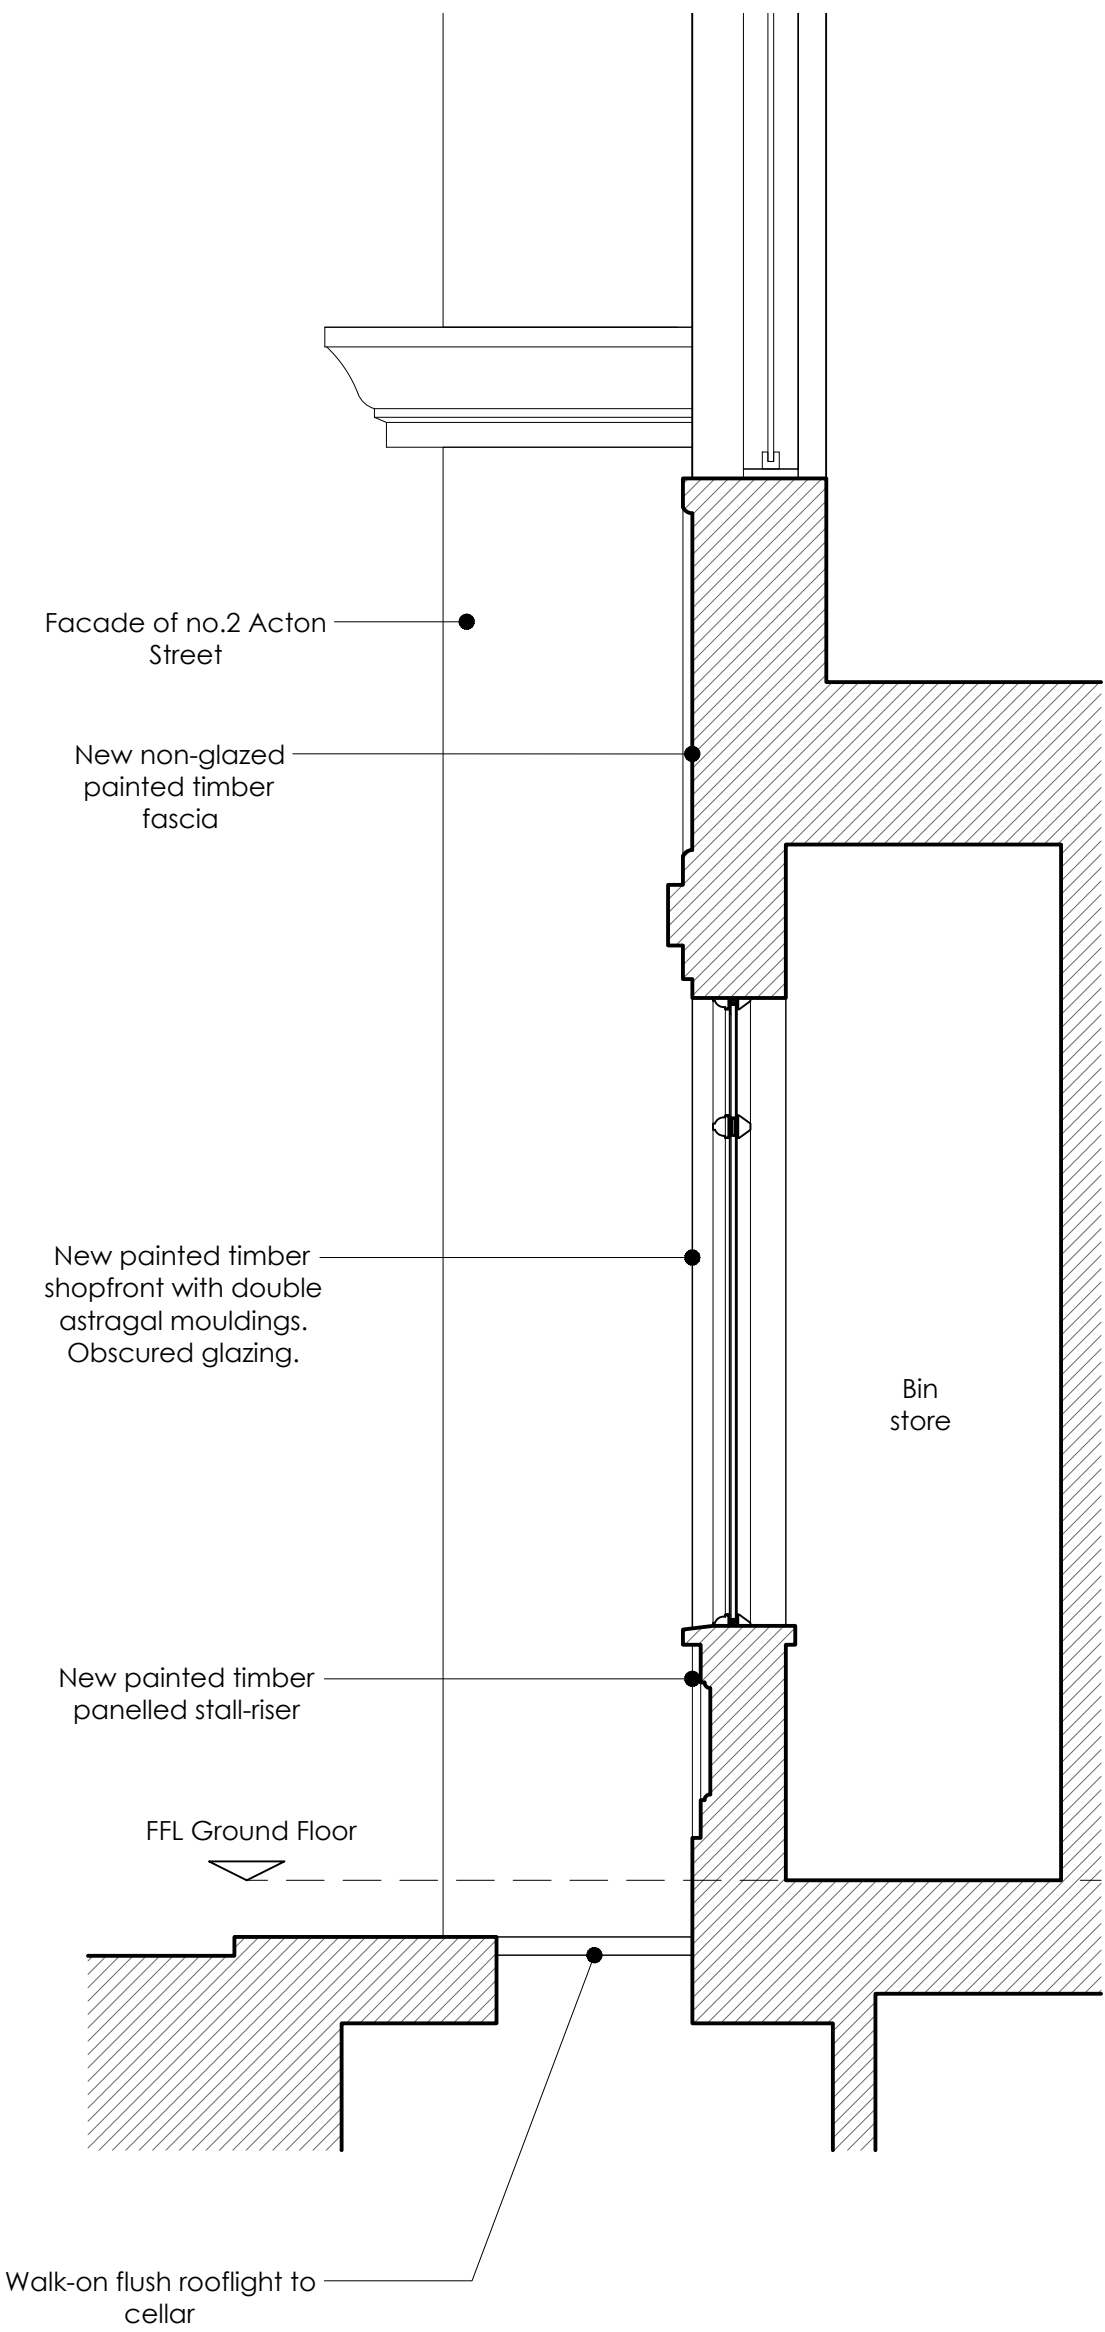

Glazing



scale bar . do not scale from this drawing . scale bar is included as a requirement of statutory approvals only  
note to contractor\_use only figured dimensions for construction

rev . date . details .

2024.08.02 first issue

TC MLR

drawn by . checked by .

1.40_A3 1.20_A1		Studio 4 . 17-19 Blackwater Street . London . SE22 8SD 020 7871 3101 studio@districtarchitects.co.uk www.districtarchitects.co.uk this drawing is copyright .	Planning project client job no . 074.	Proposed Shopfront Details 115 Kings Cross Road Camden . London . WC1X 9NH Wicklow Projects for and on behalf of Loromah Estates (3) stage . 1 type / place . 500 series / number	revision
--------------------	--	---	--	---	----------