


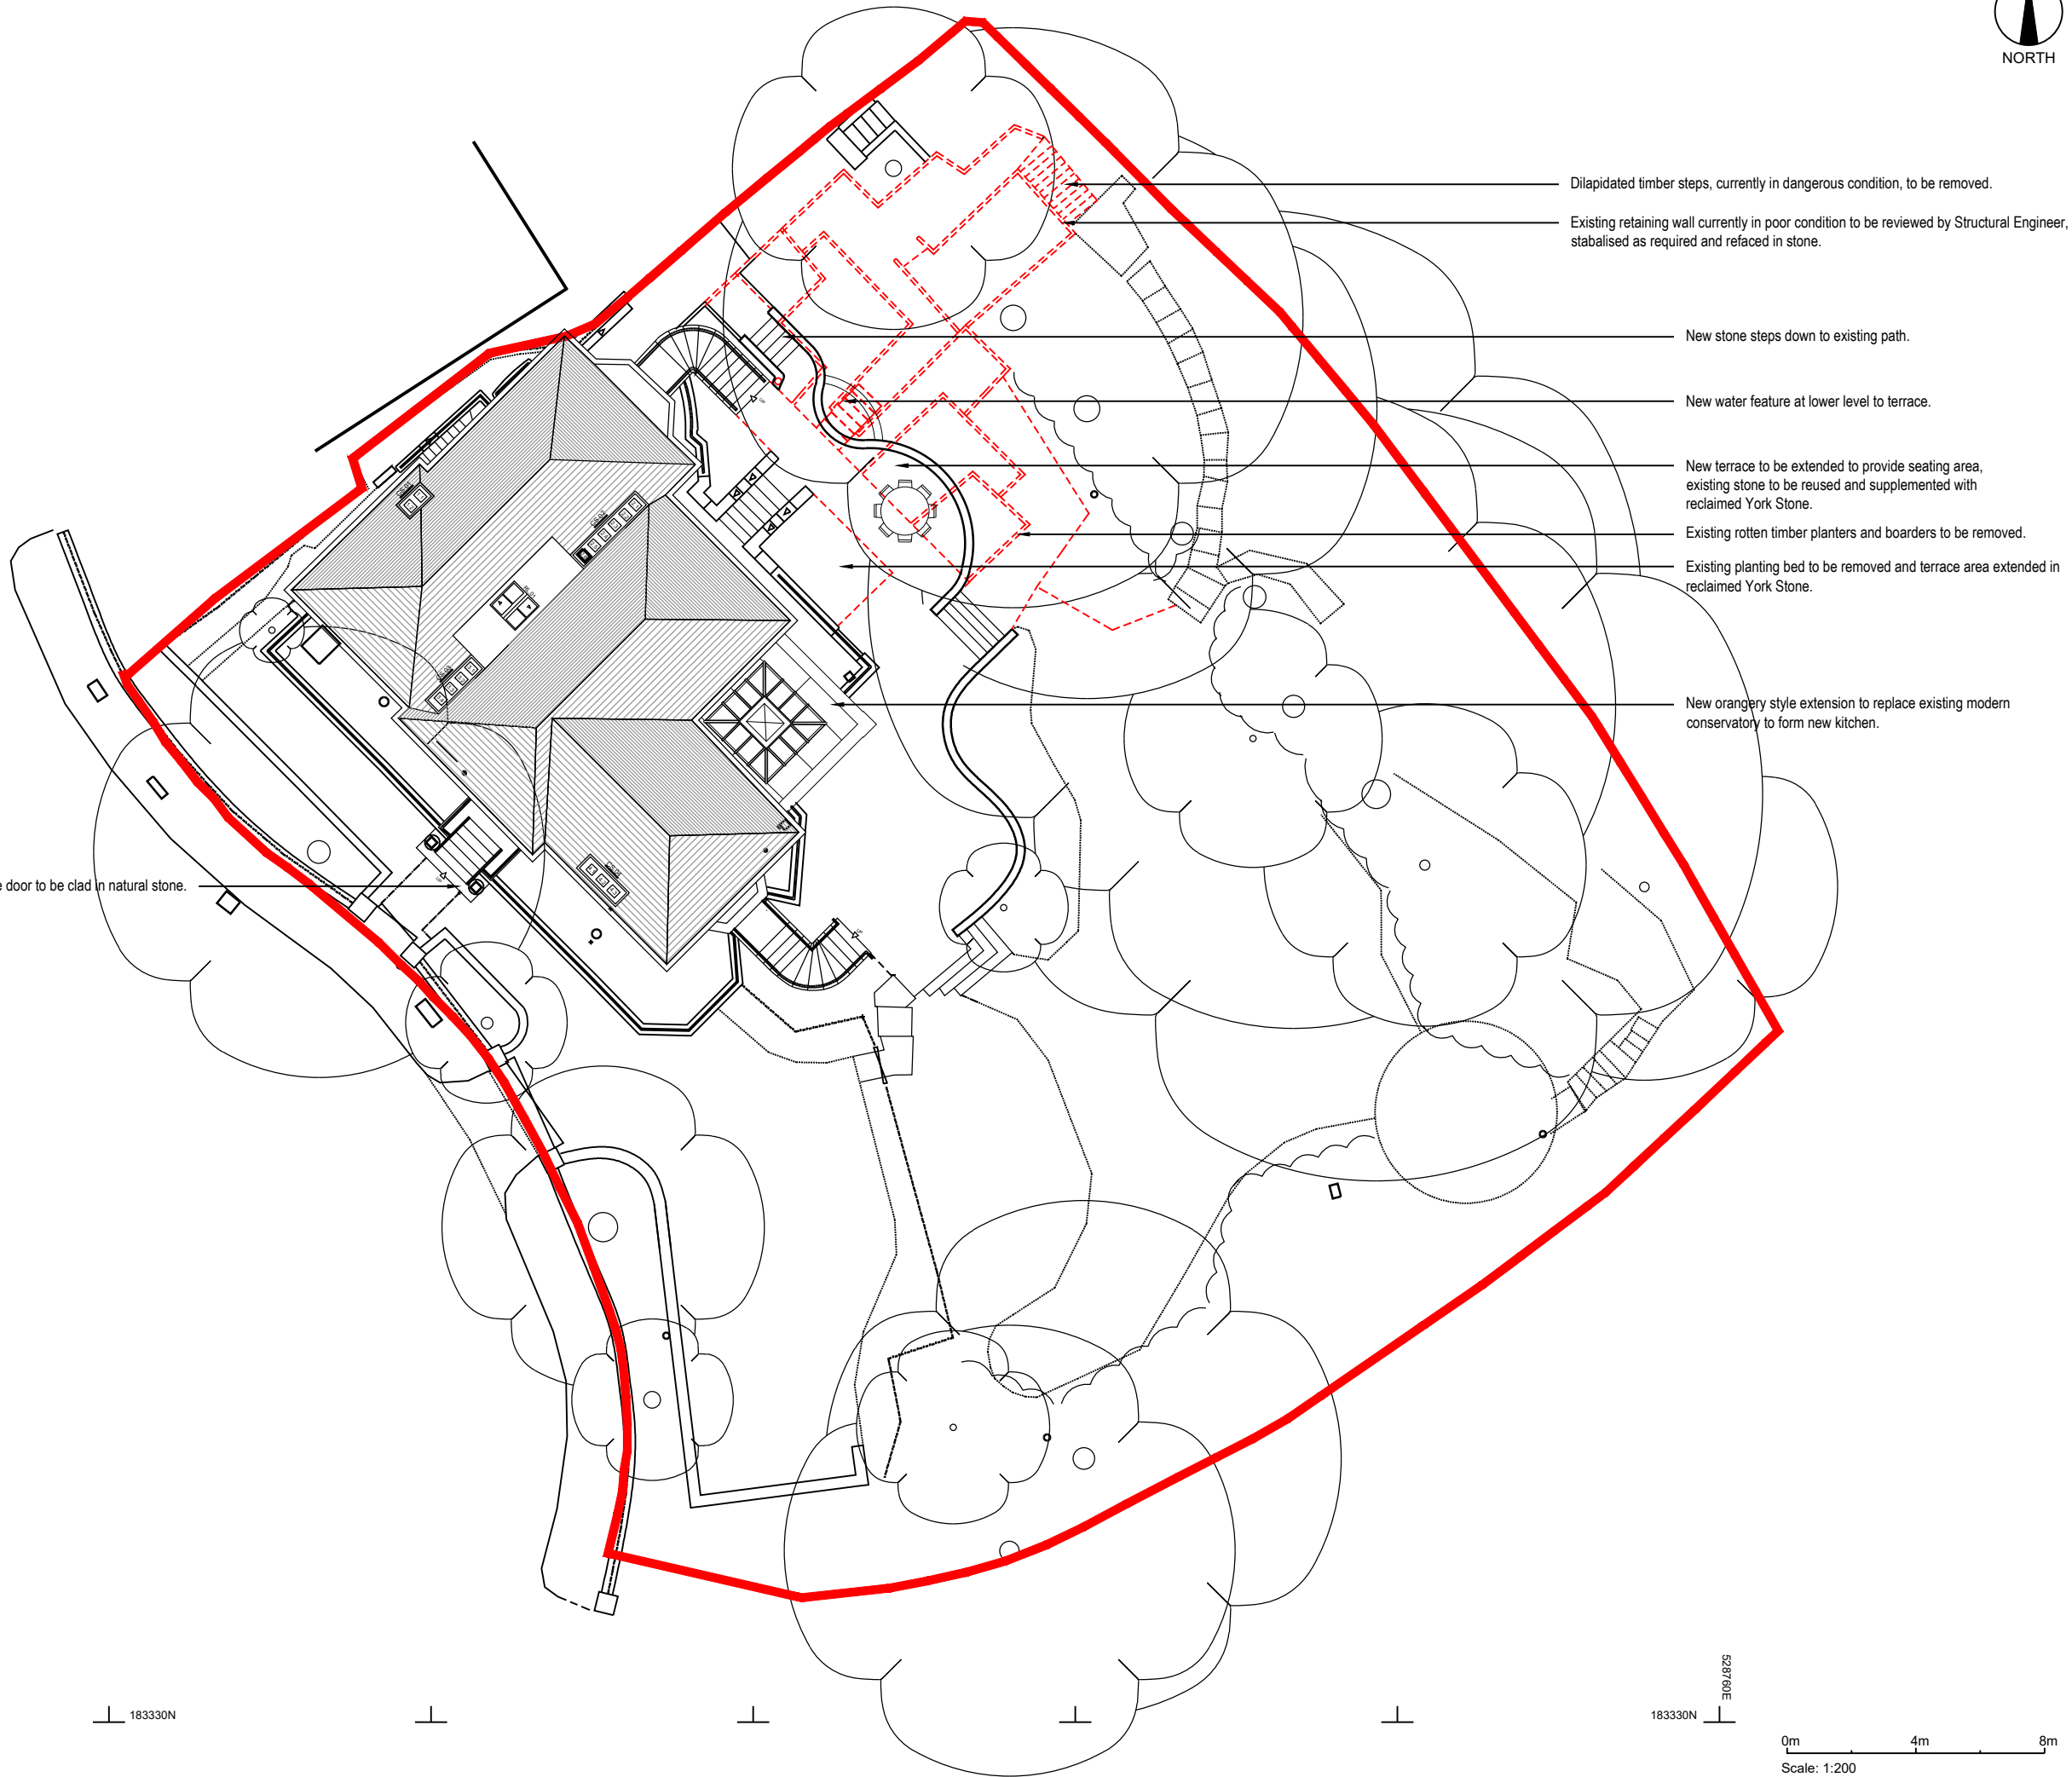

© SIMON MORRAY-JONES. ALL DIMENSIONS TO BE CHECKED ON SITE BEFORE WORK COMMENCES. ANY DISCREPANCIES TO BE REPORTED TO THE ARCHITECT. DO NOT SCALE



P4 - Garage, ASHP's & PV panels omitted. Issued to for Planning.	13.08.2024
P3 - Issued to Camden Council for Planning.	24.05.2024
H - External works updated, solar panels updated.	15.05.2024
G - ASHP specification updated following acoustic report.	10.05.2024
F - Issued to client for approval.	26.04.2024
P2 - Air source heat pump added to drawing.	26.01.2024
P1 - Issued to Camden Council for Pre-App.	05.09.2023
E - Issued to QS for costing.	25.07.2023
D - Terrace area extended, issued to client for comment.	12.07.2023
C - Discussed with client & SE on site.	05.07.2023
B - Issued to Heritage Consultant.	30.06.2023
A - Discussed with client on site.	06.06.2023

Revision	Date
----------	------

SIMON MORRAY-JONES
CHARTERED ARCHITECTS & DESIGNERS

21 MILSOM STREET, BATH BA1 1DE
TEL: 01225 787900 FAX: 01225 787901
EMAIL: sm-j@sm-j.com

Client
Elisabeth Krohn

Project
**10 Park Village West,
Camden, London
NW1 4AE**

Drawing Title
Proposed Site Plan

Scale @ A3 1:200	Drawn By SLK	Date Feb 2023
Job Number 1328	Drawing Number 100.1	Revision P4