

- DOCUMENT NOTES:
1. THIS DRAWING AND DESIGN ARE FOR USE SOLELY IN CONNECTION WITH THE PROJECT DESCRIBED BELOW.
 2. THIS DRAWING AND DESIGN ARE THE PROPERTY OF AS STUDIO AND MUST NOT BE ISSUED, LOANED OR COPIED WITHOUT WRITTEN CONSENT.
 3. PLEASE NOTE THAT THIS IS A CONCEPT LAYOUT DRAWING ONLY AND SHOULD NOT BE USED FOR CONSTRUCTION PURPOSES.
 4. FURNITURE AND FITTINGS SHOWN ON DRAWING ARE FOR INDICATIVE PURPOSES TO PROVIDE A SENSE OF THE SPACE/AREA DRAWN.
 5. ALL STRUCTURAL CHANGES ASSOCIATED WITH THE NEW PROPOSED LAYOUT ARE SUBJECT TO STRUCTURAL ENGINEER APPROVAL AND ASSOCIATED STRUCTURAL ALTERATIONS TO ACCOMMODATE THE PROPOSED WORKS


FIRST FLOOR PLAN

KEY	
	EXISTING WALLS
	DEMOLISHED

- DOCUMENT NOTES:
1. THIS DRAWING AND DESIGN ARE FOR USE SOLELY IN CONNECTION WITH THE PROJECT DESCRIBED BELOW.
 2. THIS DRAWING AND DESIGN ARE THE PROPERTY OF AS STUDIO AND MUST NOT BE ISSUED, LOANED OR COPIED WITHOUT WRITTEN CONSENT.
 3. PLEASE NOTE THAT THIS IS A CONCEPT LAYOUT DRAWING ONLY AND SHOULD NOT BE USED FOR CONSTRUCTION PURPOSES.
 4. FURNITURE AND FITTINGS SHOWN ON DRAWING ARE FOR INDICATIVE PURPOSES TO PROVIDE A SENSE OF THE SPACE/AREA DRAWN.
 5. ALL STRUCTURAL CHANGES ASSOCIATED WITH THE NEW PROPOSED LAYOUT ARE SUBJECT TO STRUCTURAL ENGINEER APPROVAL AND ASSOCIATED STRUCTURAL ALTERATIONS TO ACCOMMODATE THE PROPOSED WORKS




FRONT ELEVATION

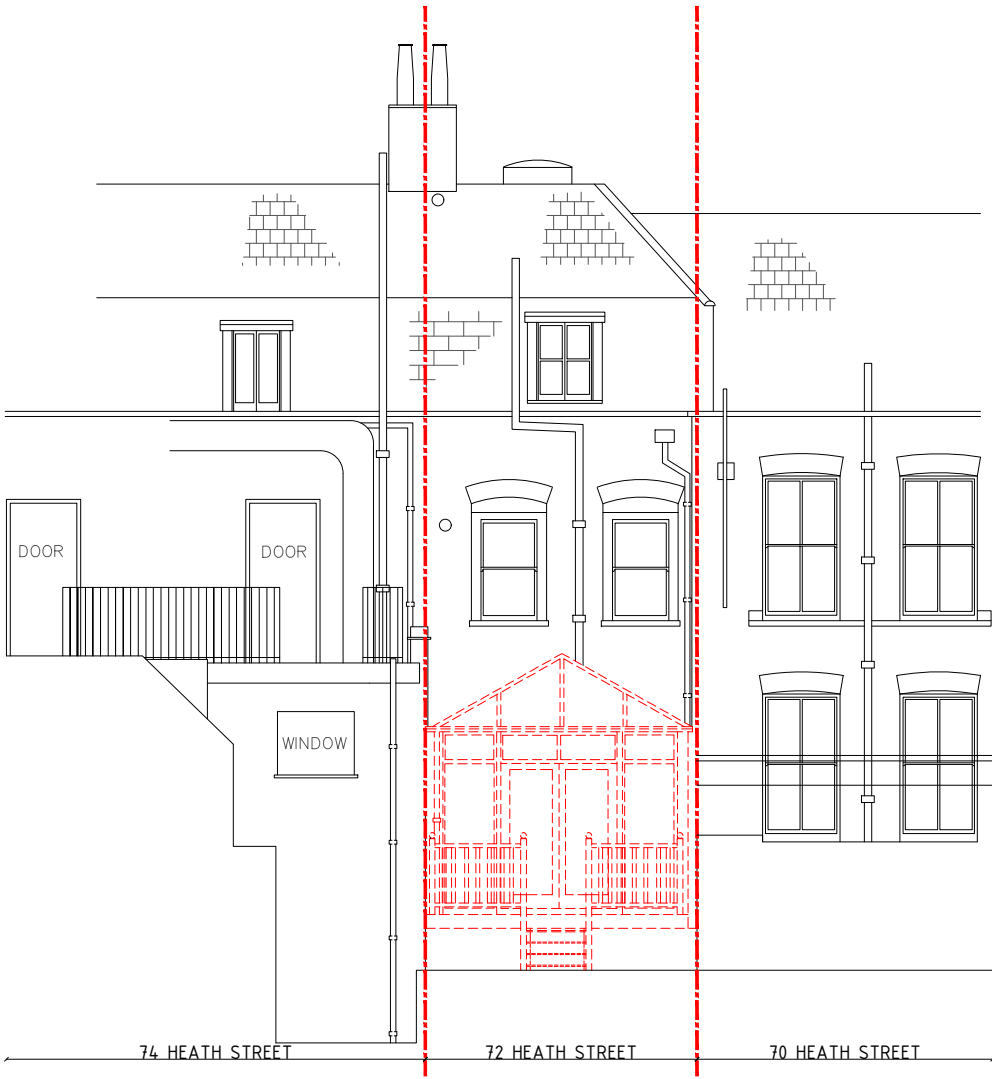

REAR ELEVATION

- DOCUMENT NOTES:
1. THIS DRAWING AND DESIGN ARE FOR USE SOLELY IN CONNECTION WITH THE PROJECT DESCRIBED BELOW.
 2. THIS DRAWING AND DESIGN ARE THE PROPERTY OF AS STUDIO AND MUST NOT BE ISSUED, LOANED OR COPIED WITHOUT WRITTEN CONSENT.
 3. PLEASE NOTE THAT THIS IS A CONCEPT LAYOUT DRAWING ONLY AND SHOULD NOT BE USED FOR CONSTRUCTION PURPOSES.
 4. FURNITURE AND FITTINGS SHOWN ON DRAWING ARE FOR INDICATIVE PURPOSES TO PROVIDE A SENSE OF THE SPACE/AREA DRAWN.
 5. ALL STRUCTURAL CHANGES ASSOCIATED WITH THE NEW PROPOSED LAYOUT ARE SUBJECT TO STRUCTURAL ENGINEER APPROVAL AND ASSOCIATED STRUCTURAL ALTERATIONS TO ACCOMMODATE THE PROPOSED WORKS

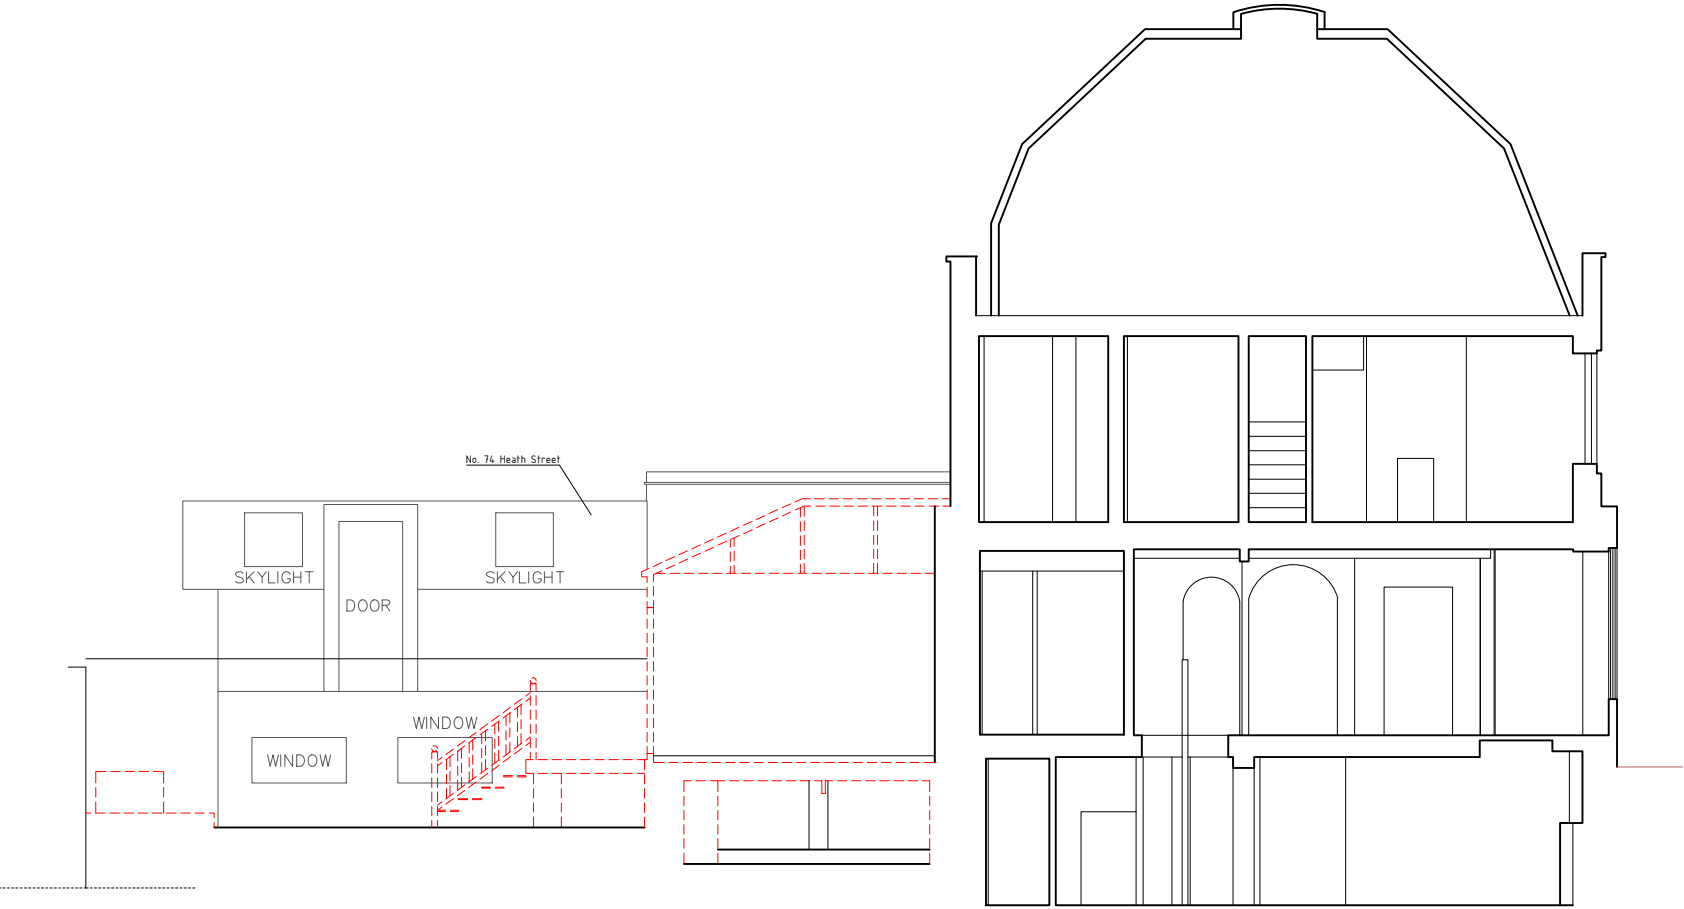

ELEVATIONAL / SECTION A-A

	2 magdalen mews back of 164 finchley road london NW3 5HB tel:+44 (0)207 794 1625 fax:+44 (0) 207 794 0296 info@as-studio.co.uk	PROJECT ADDRESS: 72 HEATH STREET LONDON NW3		SECTION A-A DEMOLITION		DATE: 18.12.23
		CLIENT NAME:		DRAWING NO: 3072(PRE)502	DWG FILE: 3072(PRE)100-400	
				PROJECT STAGE: PRE APPLICATION	DRAWN: SG	
				VERSION:	SCALE: 1:100 SIZE: A3	

- DOCUMENT NOTES:
1.


THIS DRAWING AND DESIGN ARE FOR USE SOLELY IN CONNECTION WITH THE PROJECT DESCRIBED BELOW.
2.

THIS DRAWING AND DESIGN ARE THE PROPERTY OF AS STUDIO AND MUST NOT BE ISSUED, LOANED OR COPIED WITHOUT WRITTEN CONSENT.
3.

PLEASE NOTE THAT THIS IS A CONCEPT LAYOUT DRAWING ONLY AND SHOULD BE USED FOR CONSTRUCTION PURPOSES.
4.

FURNITURE AND FITTINGS SHOWN ON DRAWING ARE FOR INDICATIVE PURPOSES ONLY. PROVIDE A SENSE OF THE SPACE/AREA DRAWN.
5.

ALL STRUCTURAL CHANGES ASSOCIATED WITH THE NEW PROPOSED LAYOUT ARE SUBJECT TO STRUCTURAL ENGINEER APPROVAL AND ASSOCIATED STRUCTURAL ALTERATIONS TO ACCOMMODATE THE PROPOSED WORKS

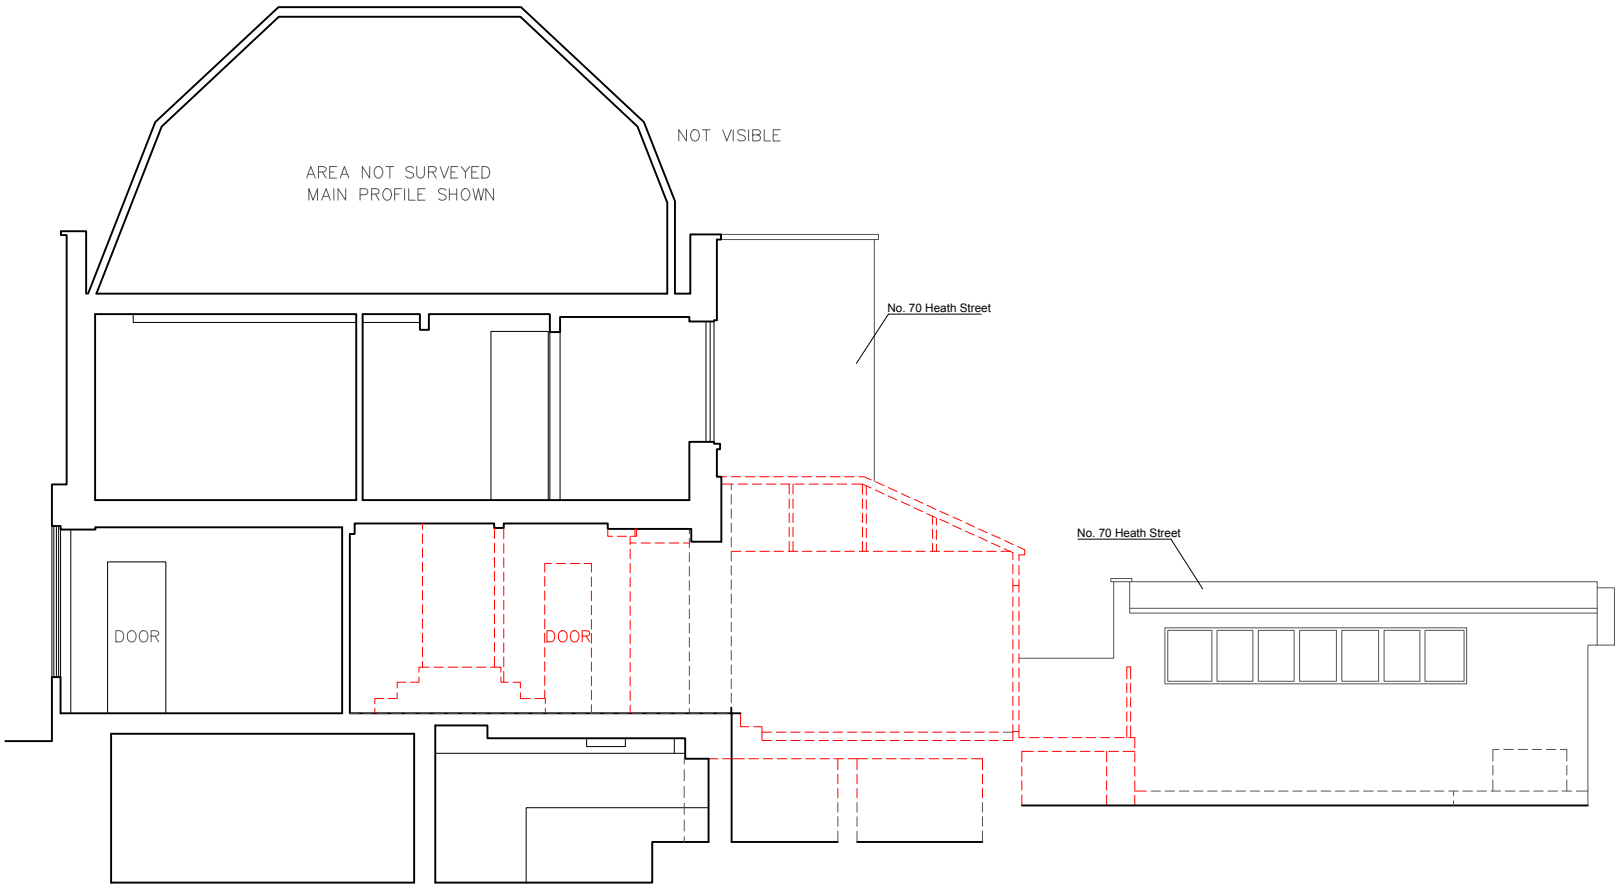

ELEVATIONAL / SECTION B-B