




ROOF PLAN

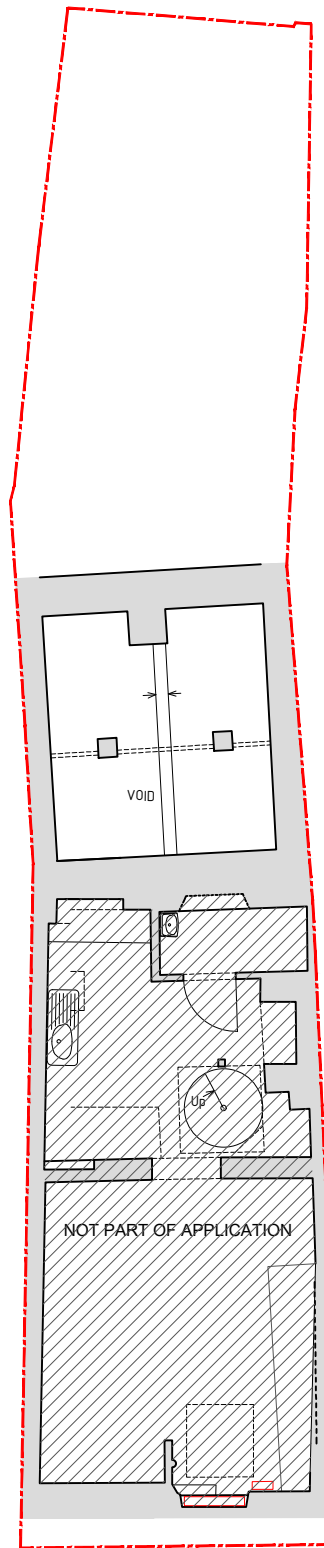


LOWER GROUND FLOOR PLAN

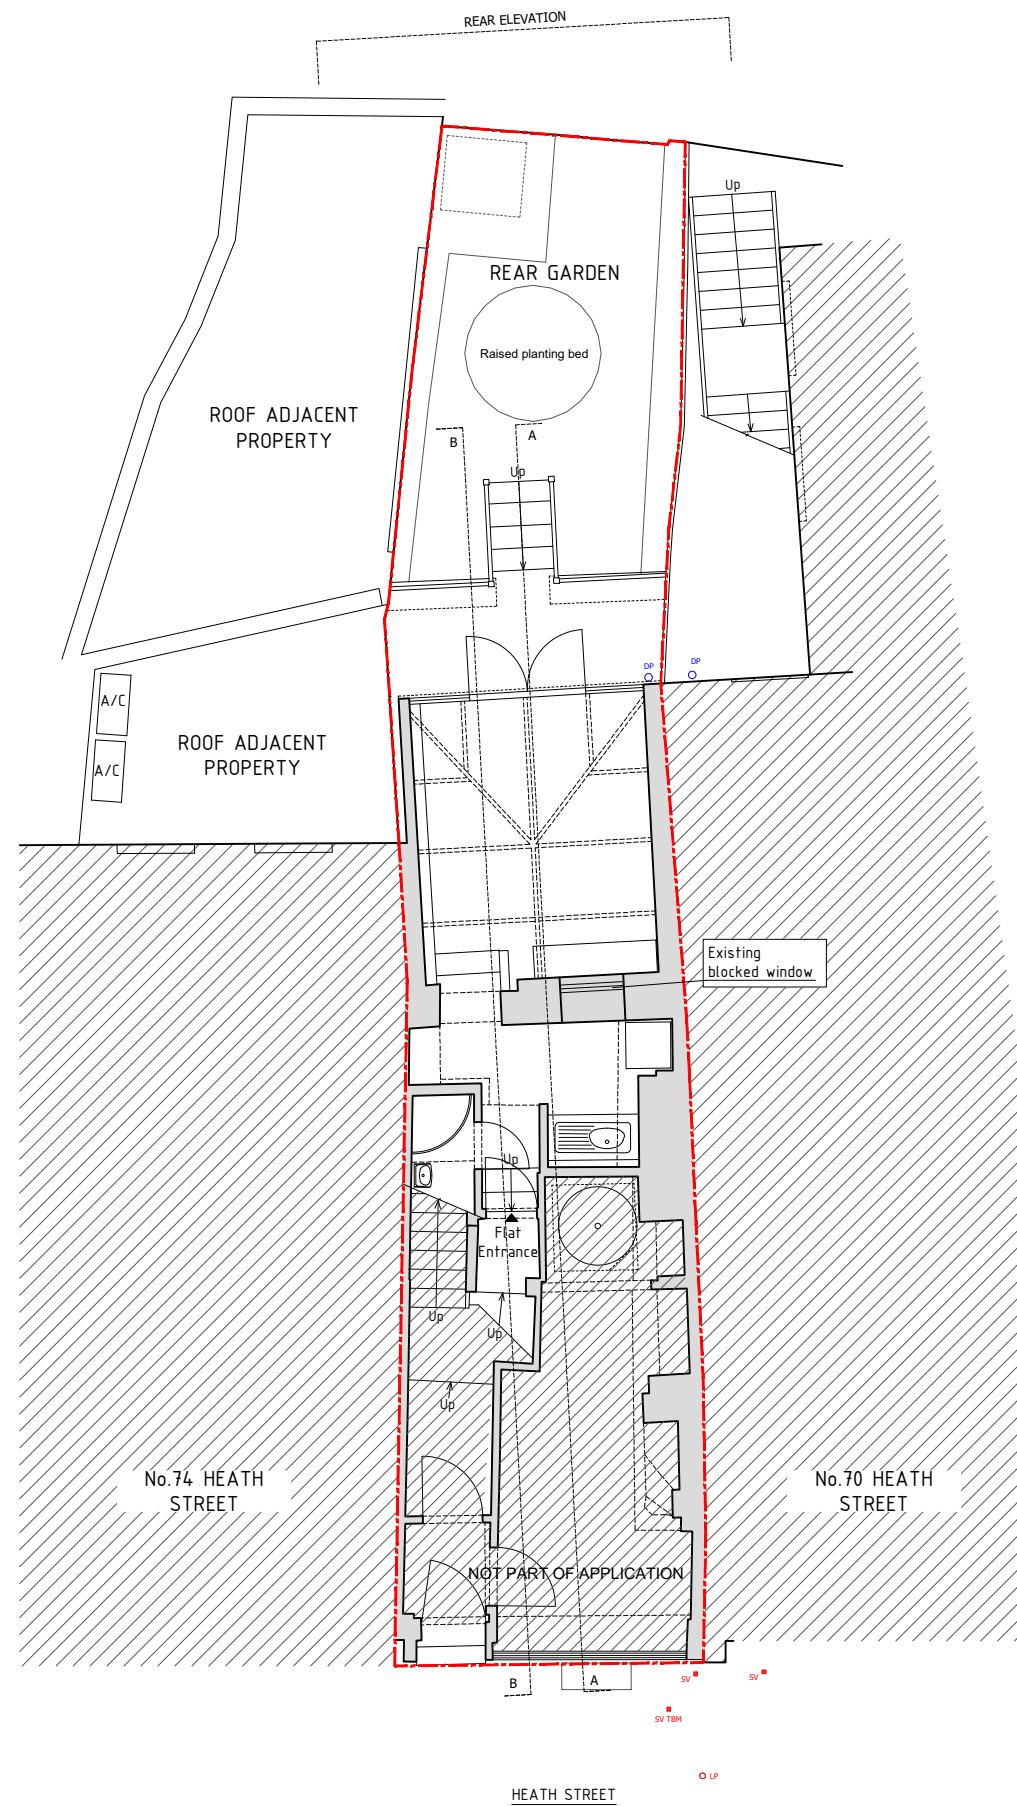


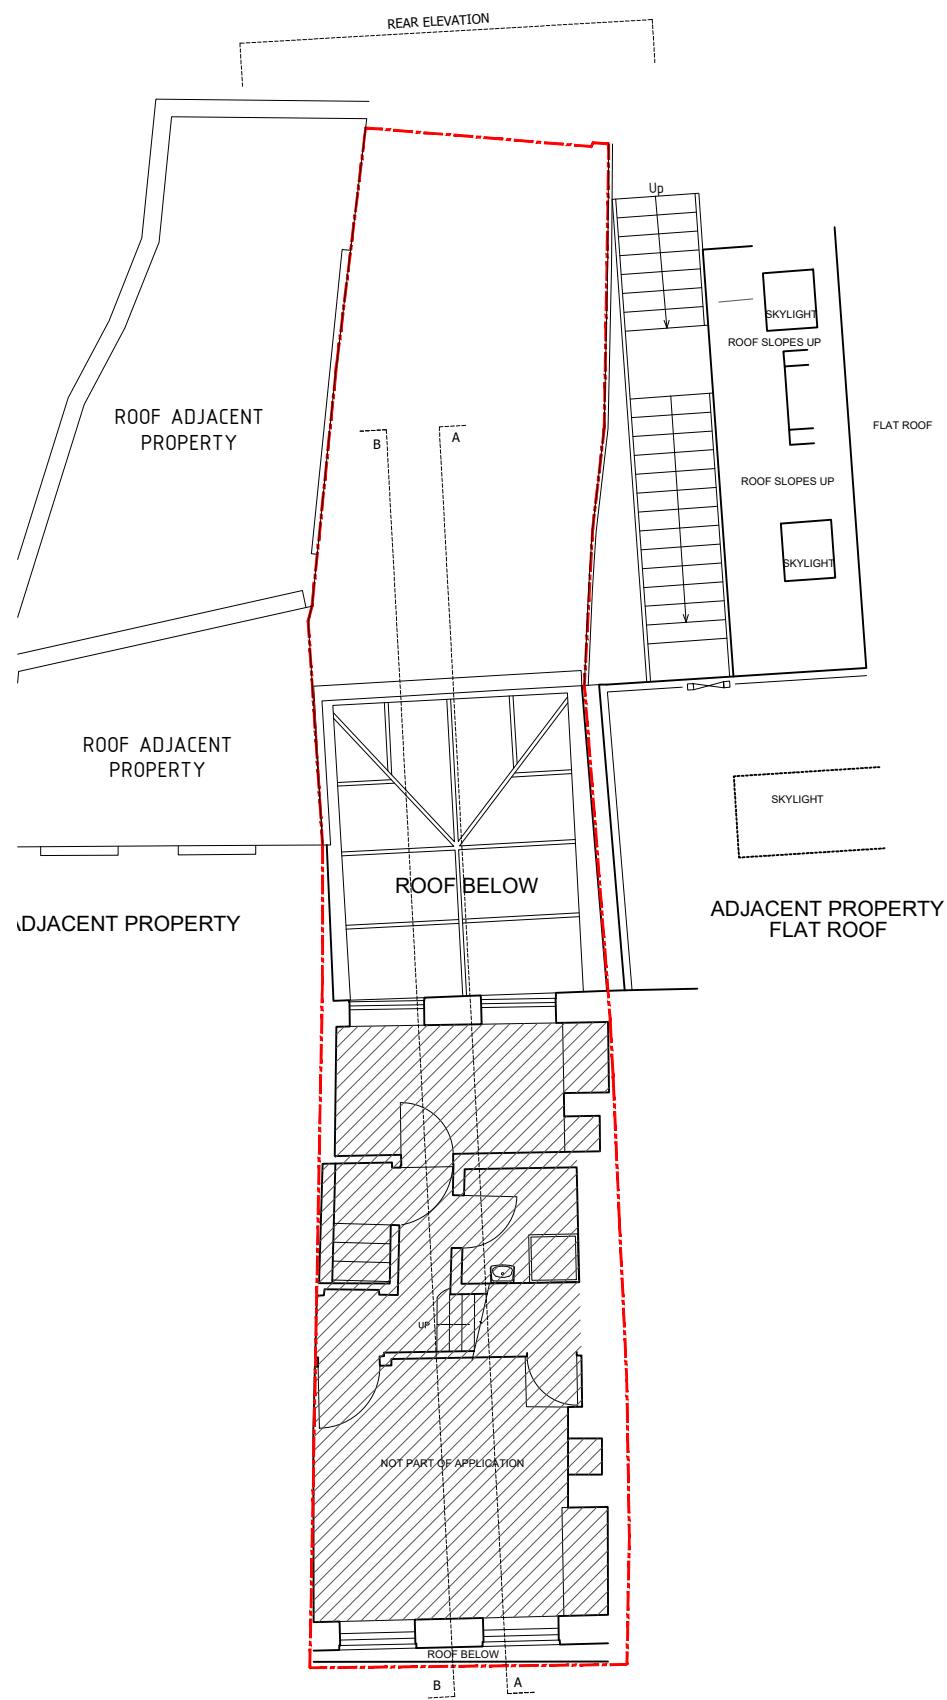

FIRST FLOOR PLAN

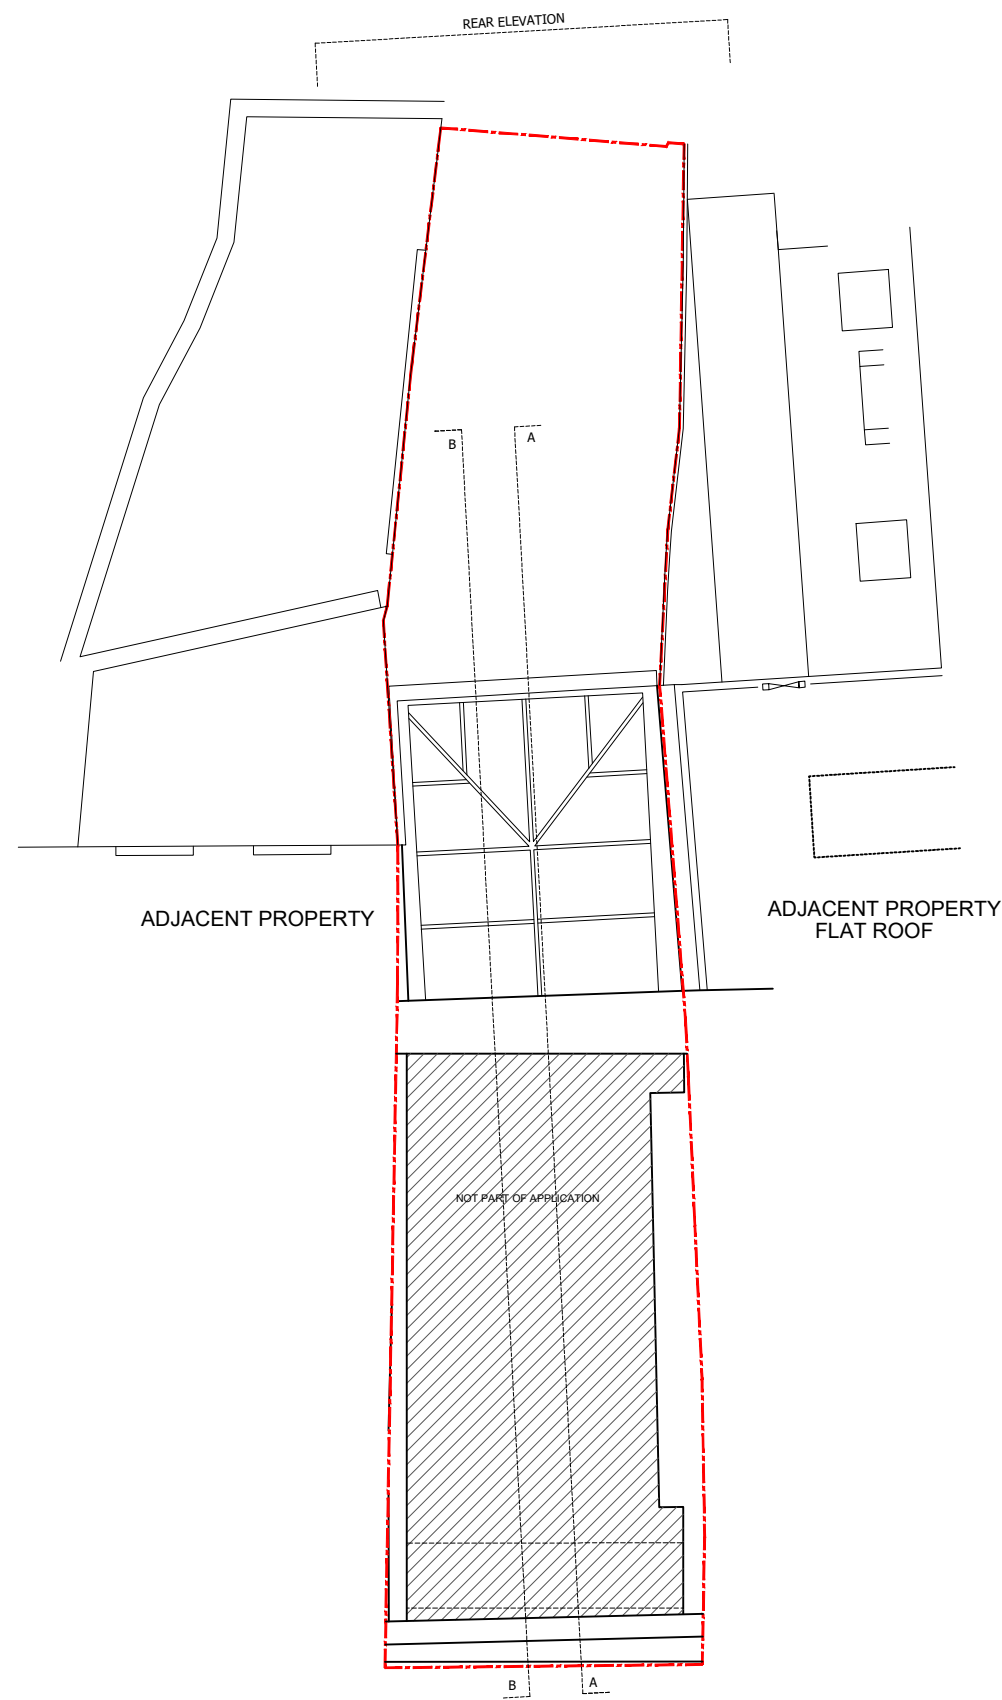

SECOND FLOOR PLAN

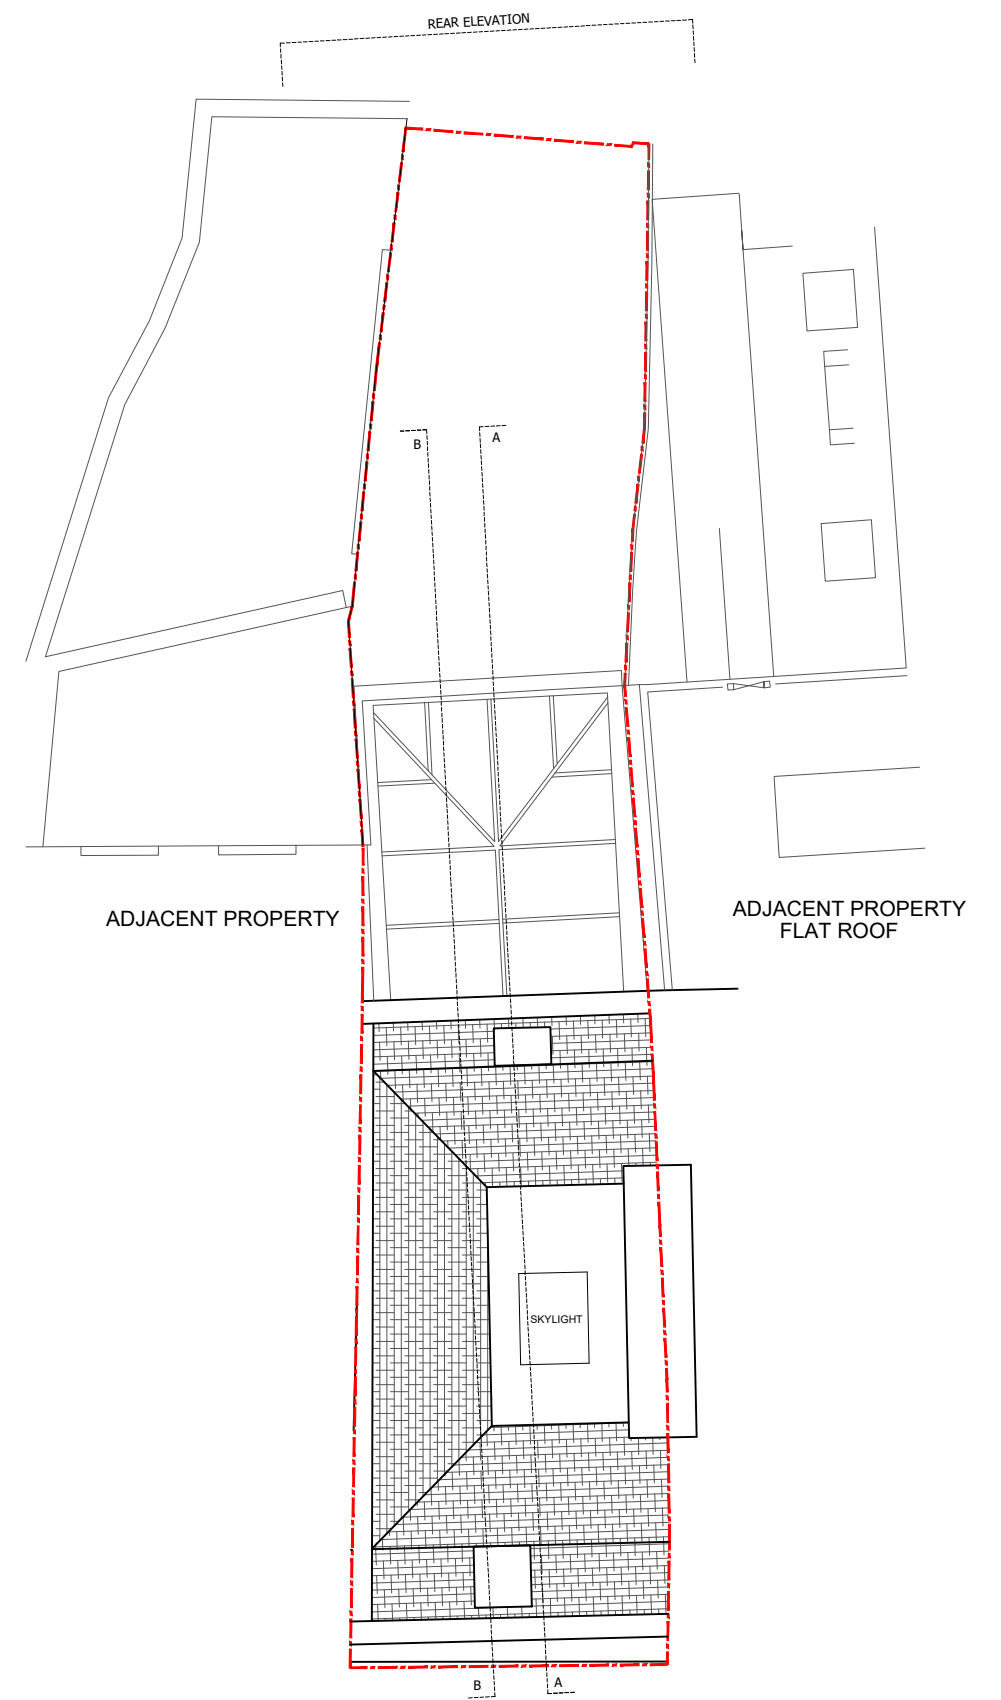

ROOF PLAN



2 magdalen mews
back of 164 finchley road
london
NW3 5HB
tel:+44 (0)207 794 1625 fax:+44 (0) 207 794 0296
info@as-studio.co.uk

PROJECT ADDRESS: 72 HEATH STREET LONDON NW3		EXISTING FIRST, SECOND FLOOR AND ROOF PLAN		
CLIENT NAME:		DRAWING NO: 3072(PRE)110	DWG FILE: 3072(PRE)100-400	
		PROJECT STAGE: PRE APPLICATION	DRAWN: SG	
		VERSION:	SCALE: 1:100	SIZE: A3
				DATE: 18.12.23

- DOCUMENT NOTES:
1. THIS DRAWING AND DESIGN ARE FOR USE SOLELY IN CONNECTION WITH THE PROJECT DESCRIBED BELOW.
 2. THIS DRAWING AND DESIGN ARE THE PROPERTY OF AS STUDIO AND MUST NOT BE ISSUED, LOANED OR COPIED WITHOUT WRITTEN CONSENT.
 3. PLEASE NOTE THAT THIS IS A CONCEPT LAYOUT DRAWING ONLY AND SHOULD NOT BE USED FOR CONSTRUCTION PURPOSES.
 4. FURNITURE AND FITTINGS SHOWN ON DRAWING ARE FOR INDICATIVE PURPOSES TO PROVIDE A SENSE OF THE SPACE/AREA DRAWN.
 5. ALL STRUCTURAL CHANGES ASSOCIATED WITH THE NEW PROPOSED LAYOUT ARE SUBJECT TO STRUCTURAL ENGINEER APPROVAL AND ASSOCIATED STRUCTURAL ALTERATIONS TO ACCOMMODATE THE PROPOSED WORKS



FRONT ELEVATION



REAR ELEVATION




2 magdalen mews
back of 164 finchley road
london
NW3 5HB
tel:+44 (0)207 794 1625 fax:+44 (0) 207 794 0296
info@as-studio.co.uk

PROJECT ADDRESS: 72 HEATH STREET LONDON NW3	EXISTING FRONT & REAR ELEVATION			
	DRAWING NO: 3072(PRE)200	DWG FILE: 3072(PRE)100-400		
CLIENT NAME:	PROJECT STAGE: PRE APPLICATION		DRAWN: SG	
	VERSION:	SCALE: 1:100	SIZE: A3	DATE: 18.12.23



REAR GARDEN VIEW

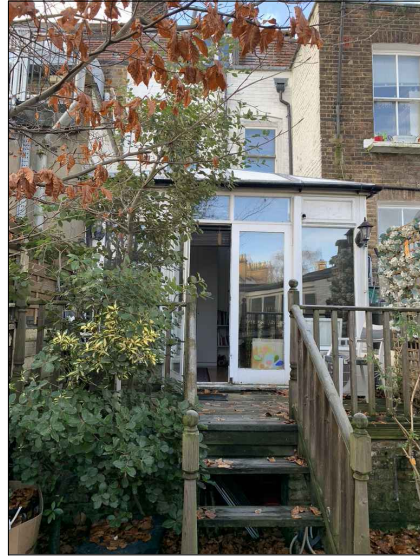

REAR VIEW OF 72 HEATH STREET


DOCUMENT NOTES:

1. THIS DRAWING AND DESIGN ARE FOR USE SOLELY IN CONNECTION WITH THE PROJECT DESCRIBED BELOW.
2. THIS DRAWING AND DESIGN ARE THE PROPERTY OF AS STUDIO AND MUST NOT BE ISSUED, LOANED OR COPIED WITHOUT WRITTEN CONSENT.
3. PLEASE NOTE THAT THIS IS A CONCEPT LAYOUT DRAWING ONLY AND SHOULD NOT BE USED FOR CONSTRUCTION PURPOSES.
4. FURNITURE AND FITTINGS SHOWN ON DRAWING ARE FOR INDICATIVE PURPOSES TO PROVIDE A SENSE OF THE SPACE/AREA DRAWN.
5. ALL STRUCTURAL CHANGES ASSOCIATED WITH THE NEW PROPOSED LAYOUT ARE SUBJECT TO STRUCTURAL ENGINEER APPROVAL AND ASSOCIATED STRUCTURAL ALTERATIONS TO ACCOMMODATE THE PROPOSED WORKS



ELEVATIONAL / SECTION A-A

- DOCUMENT NOTES:
1. THIS DRAWING AND DESIGN ARE FOR USE SOLELY IN CONNECTION WITH THE PROJECT DESCRIBED BELOW.
 2. THIS DRAWING AND DESIGN ARE THE PROPERTY OF AS STUDIO AND MUST NOT BE ISSUED, LOANED OR COPIED WITHOUT WRITTEN CONSENT.
 3. PLEASE NOTE THAT THIS IS A CONCEPT LAYOUT DRAWING ONLY AND SHOULD NOT BE USED FOR CONSTRUCTION PURPOSES.
 4. FURNITURE AND FITTINGS SHOWN ON DRAWING ARE FOR INDICATIVE PURPOSES TO PROVIDE A SENSE OF THE SPACE/AREA DRAWN.
 5. ALL STRUCTURAL CHANGES ASSOCIATED WITH THE NEW PROPOSED LAYOUT ARE SUBJECT TO STRUCTURAL ENGINEER APPROVAL AND ASSOCIATED STRUCTURAL ALTERATIONS TO ACCOMMODATE THE PROPOSED WORKS

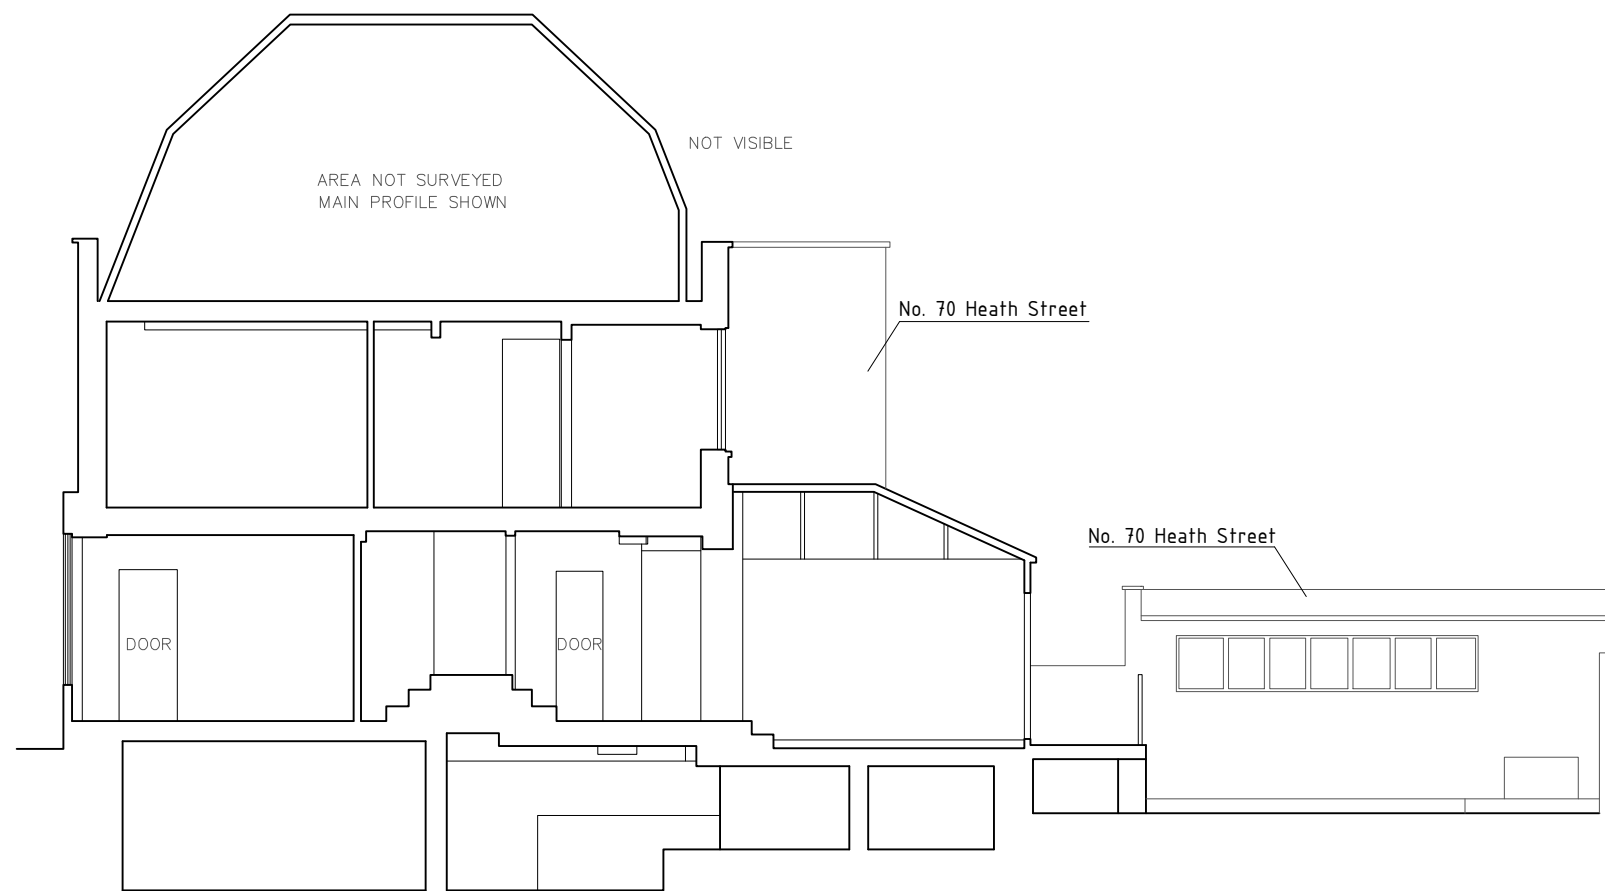

ELEVATIONAL / SECTION B-B

PROJECT ADDRESS: 72 HEATH STREET LONDON NW3	EXISTING SECTIO B-B		DATE: 18.12.23
	DRAWING NO: 3072(PRE)211	DWG FILE: 3072(PRE)100-400	
CLIENT NAME:	PROJECT STAGE: PRE APPLICATION	DRAWN: SG	
	VERSION:	SCALE: 1:100	SIZE: A3