




PROPOSED REAR (EAST) ELEVATION/SECTION

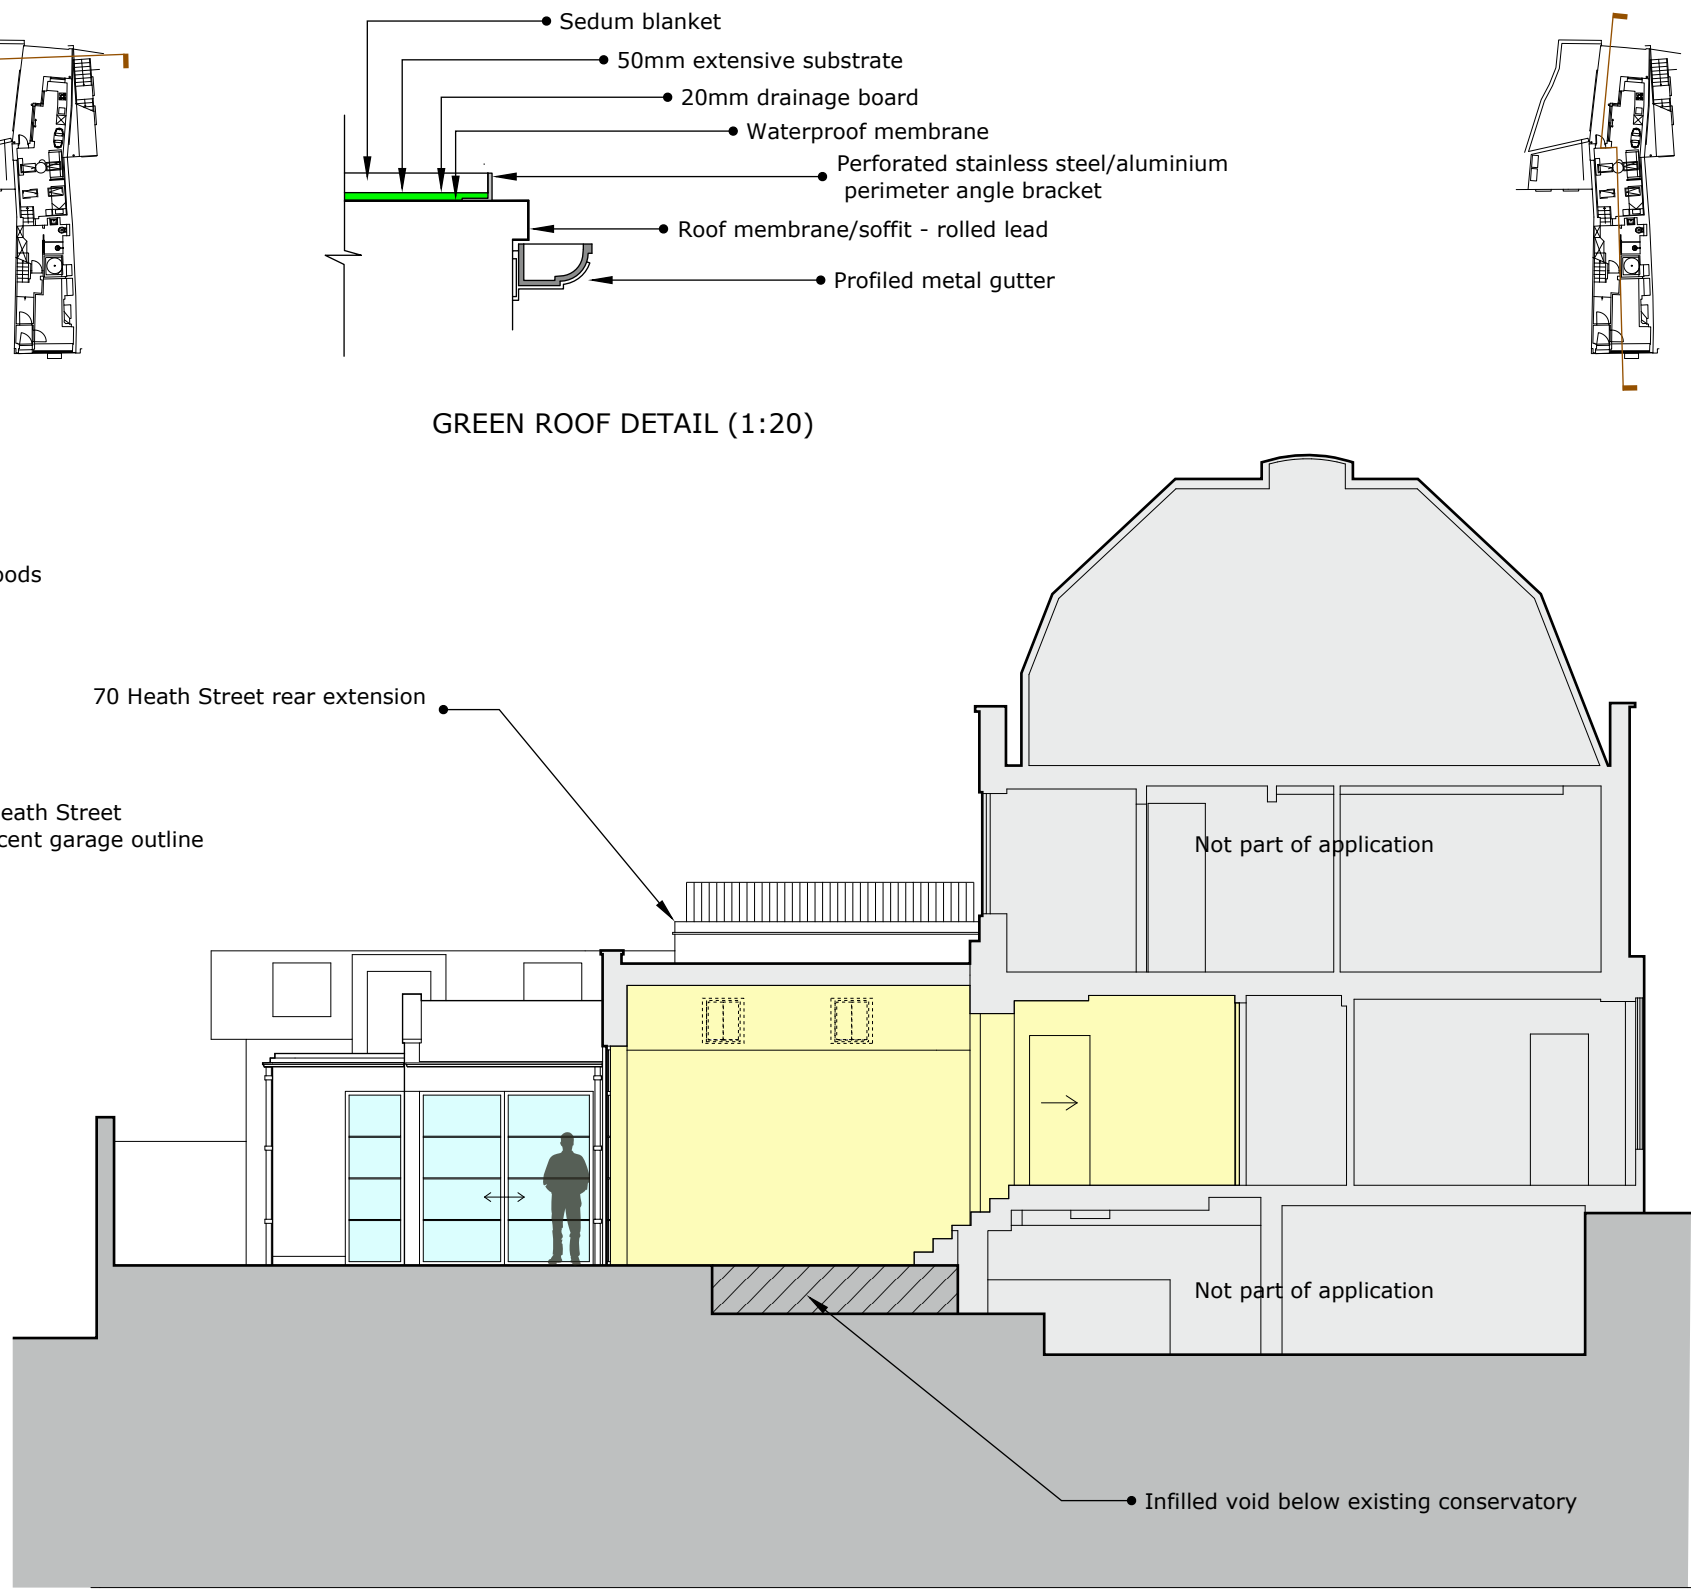


PROPOSED SIDE (NORTH) ELEVATION/SECTION

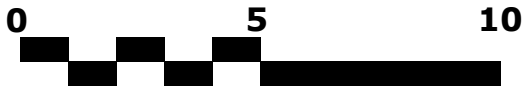


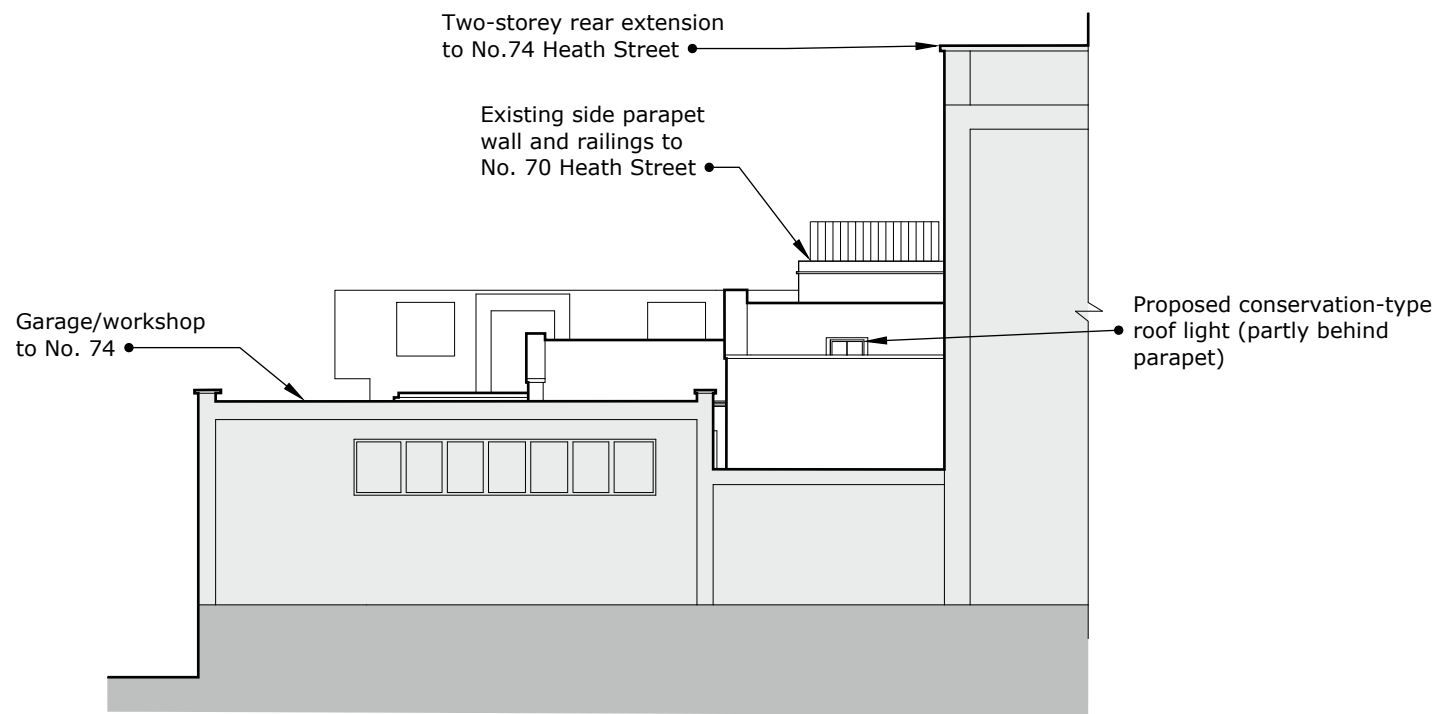

PROPOSED FLANK ELEVATION/SECTION THROUGH NO.74 HEATH STREET

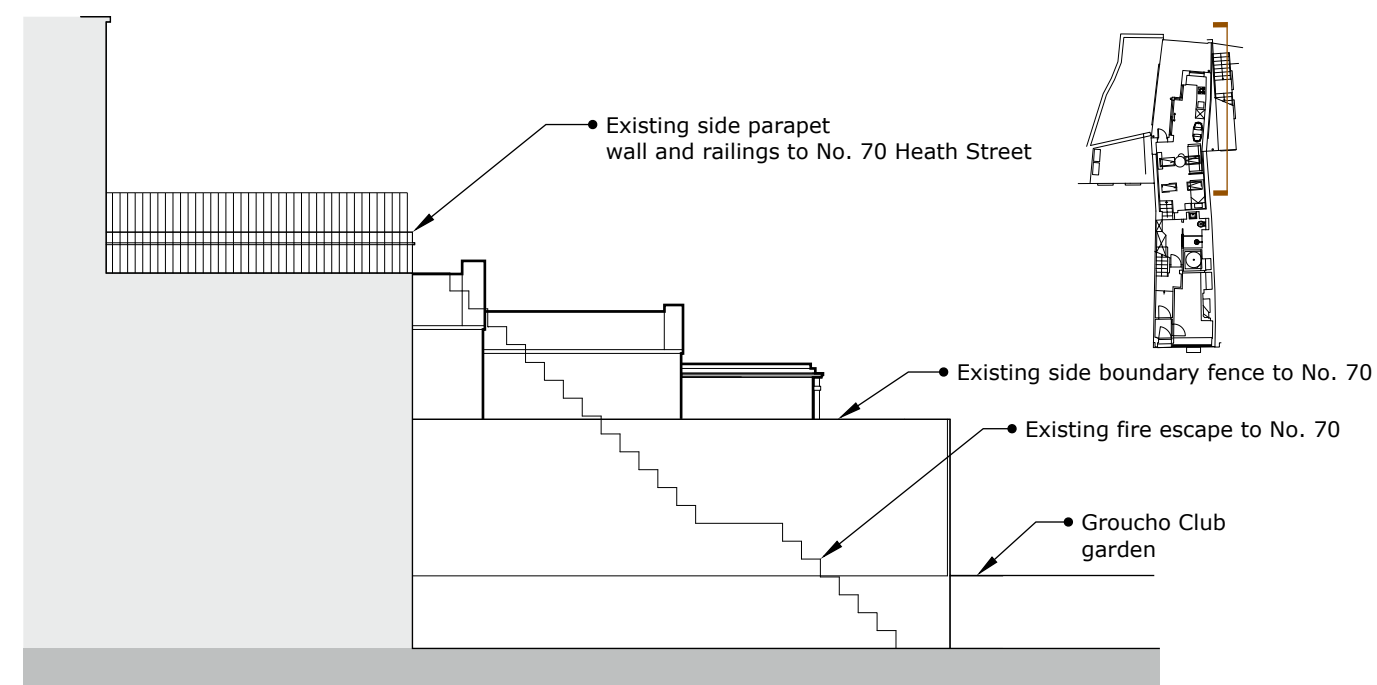

PROPOSED FLANK (SOUTH) ELEVATION/SECTION THROUGH 70 HEATH STREET

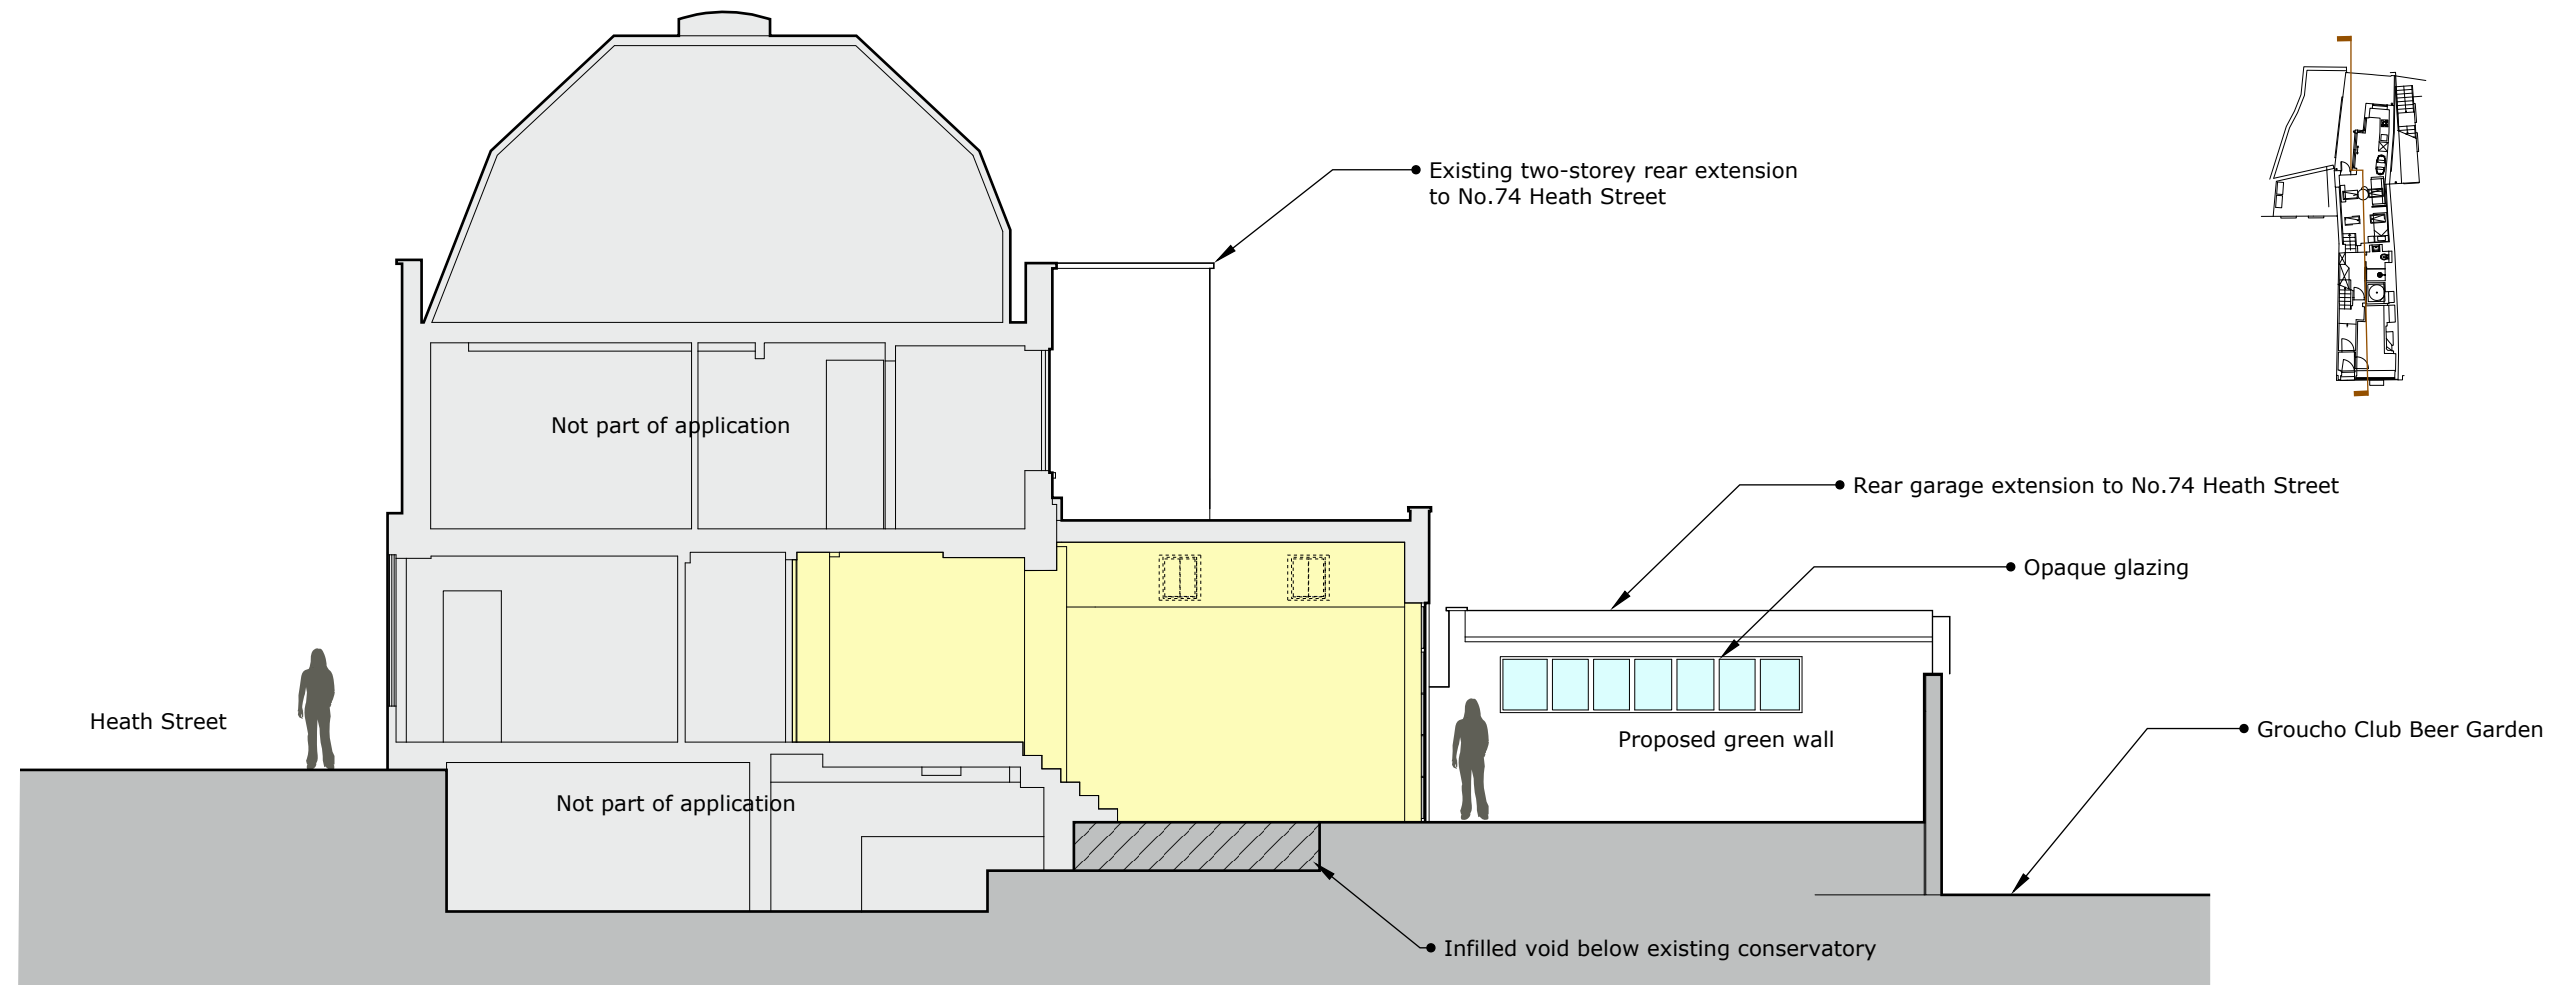

PROPOSED SOUTH ELEVATION/SECTION THROUGH SITE



AS STUDIO
ARCHITECTURAL SERVICES LIMITED

2 Magdalen Mews
back of 164 Finchley Road
London
NW3 5HB
tel. +44(0) 207 794 1625 fax. +44(0) 207 794 0296
info@as-studio.co.uk

PROJECT ADDRESS:
72 HEATH STREET
LONDON NW3
CLIENT NAME:

PROPOSED SIDE ELEVATION/SECTIONS

DRAWING NO.

DWG FILE:

PROJECT STAGE: PLANNING


DRAWN:

VERSION:

SCALE: 1:100


DATE: 14.08.24

Void below existing conservatory partly infilled

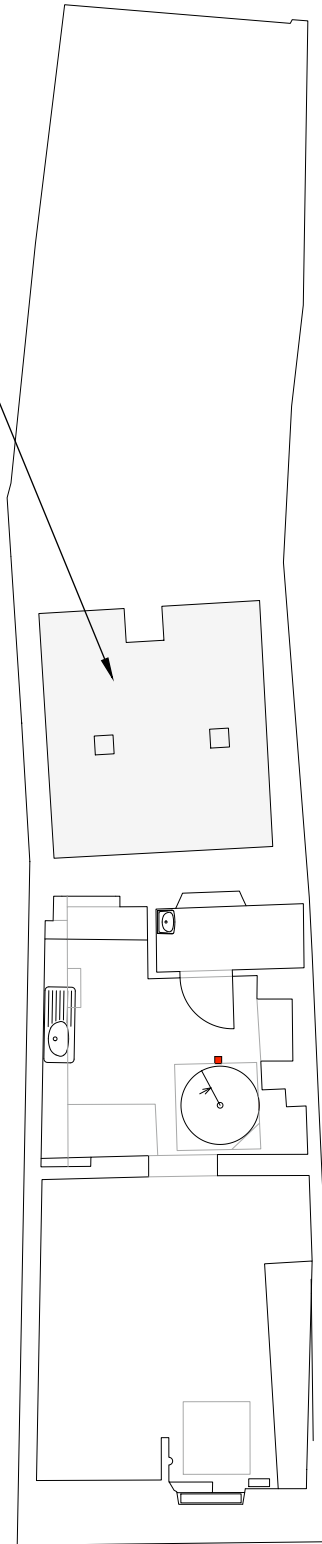

PROPOSED BASEMENT PLAN

Level threshold

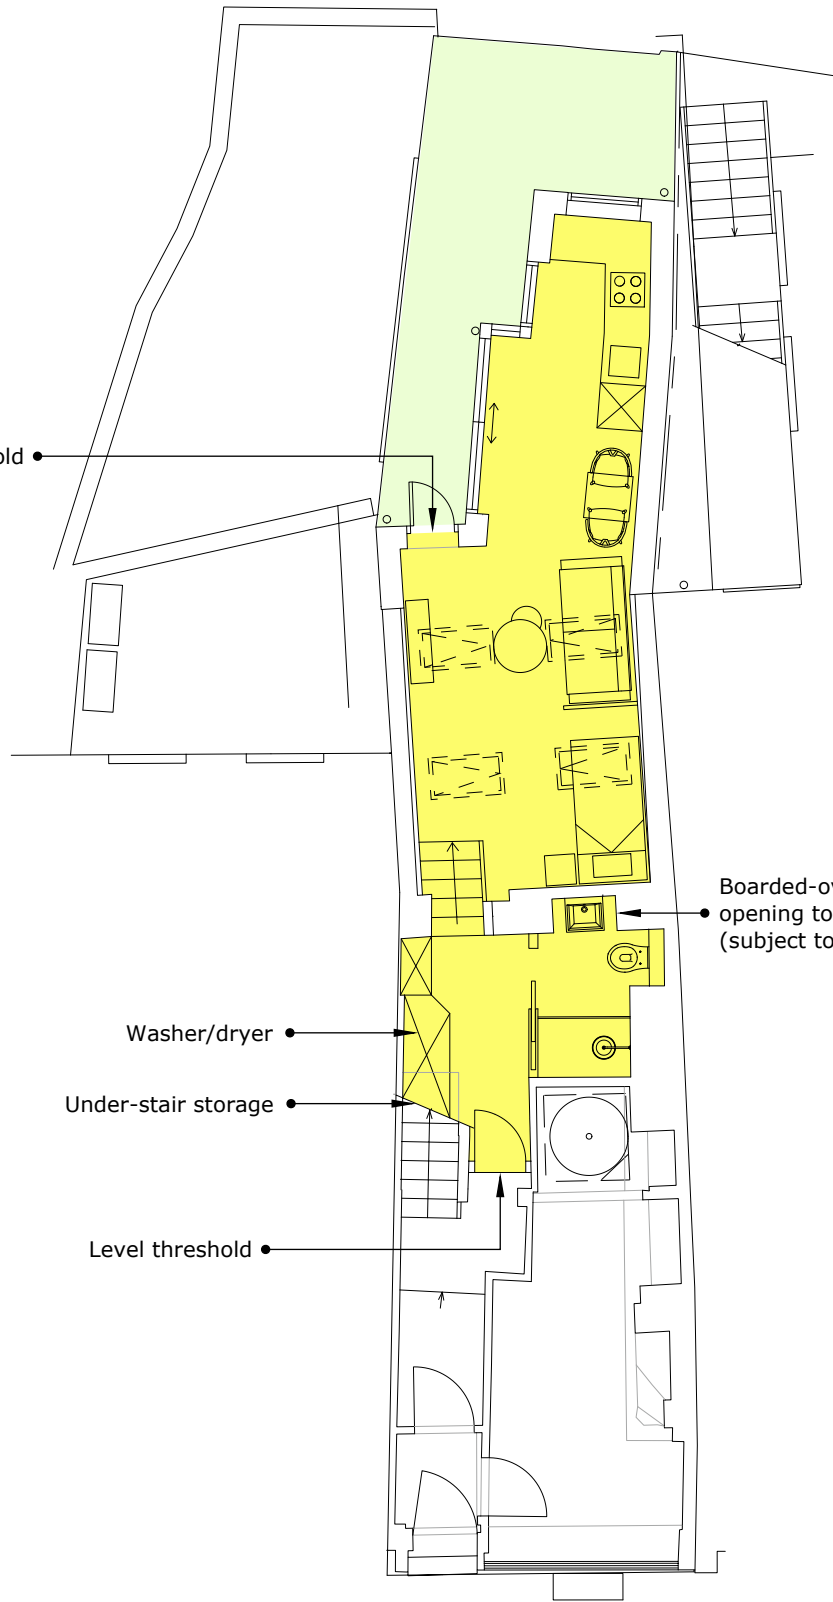


Washer/dryer
Under-stair storage
Level threshold

PROPOSED GROUND FLOOR PLAN


Boarded-over historic opening to be re-opened (subject to survey).

Clear-glazed conservation-type roof light
Clear-glazed conservation-type roof light

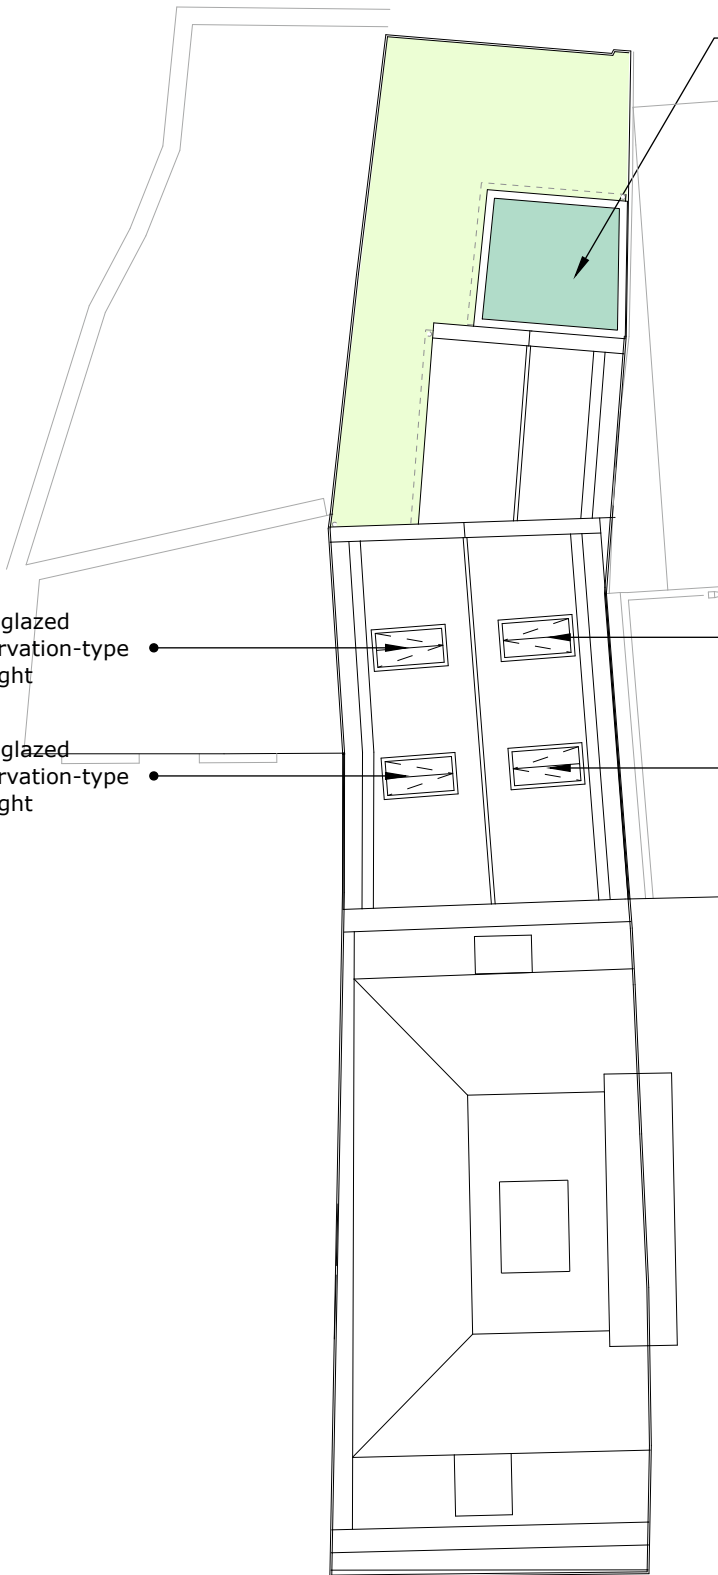

Proposed green roof
Proposed opaque-glazed conservation-type roof light
Proposed opaque-glazed conservation-type roof light

PROPOSED ROOF PLAN

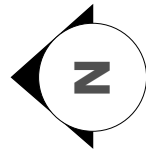

AS STUDIO

ARCHITECTURAL SERVICES LIMITED

2 Magdalen Mews
back of 164 Finchley Road
London
NW3 5HB
tel. +44(0) 207 794 1625 fax. +44(0) 207 794 0296
info@as-studio.co.uk

PROJECT ADDRESS:
72 HEATH STREET
LONDON NW3
CLIENT NAME:

PROPOSED FLOOR PLANS

DRAWING NO.

DWG FILE:


PROJECT STAGE: PLANNING

DRAWN:

VERSION:

SCALE: 1:100@A3

DATE: 14.08.24

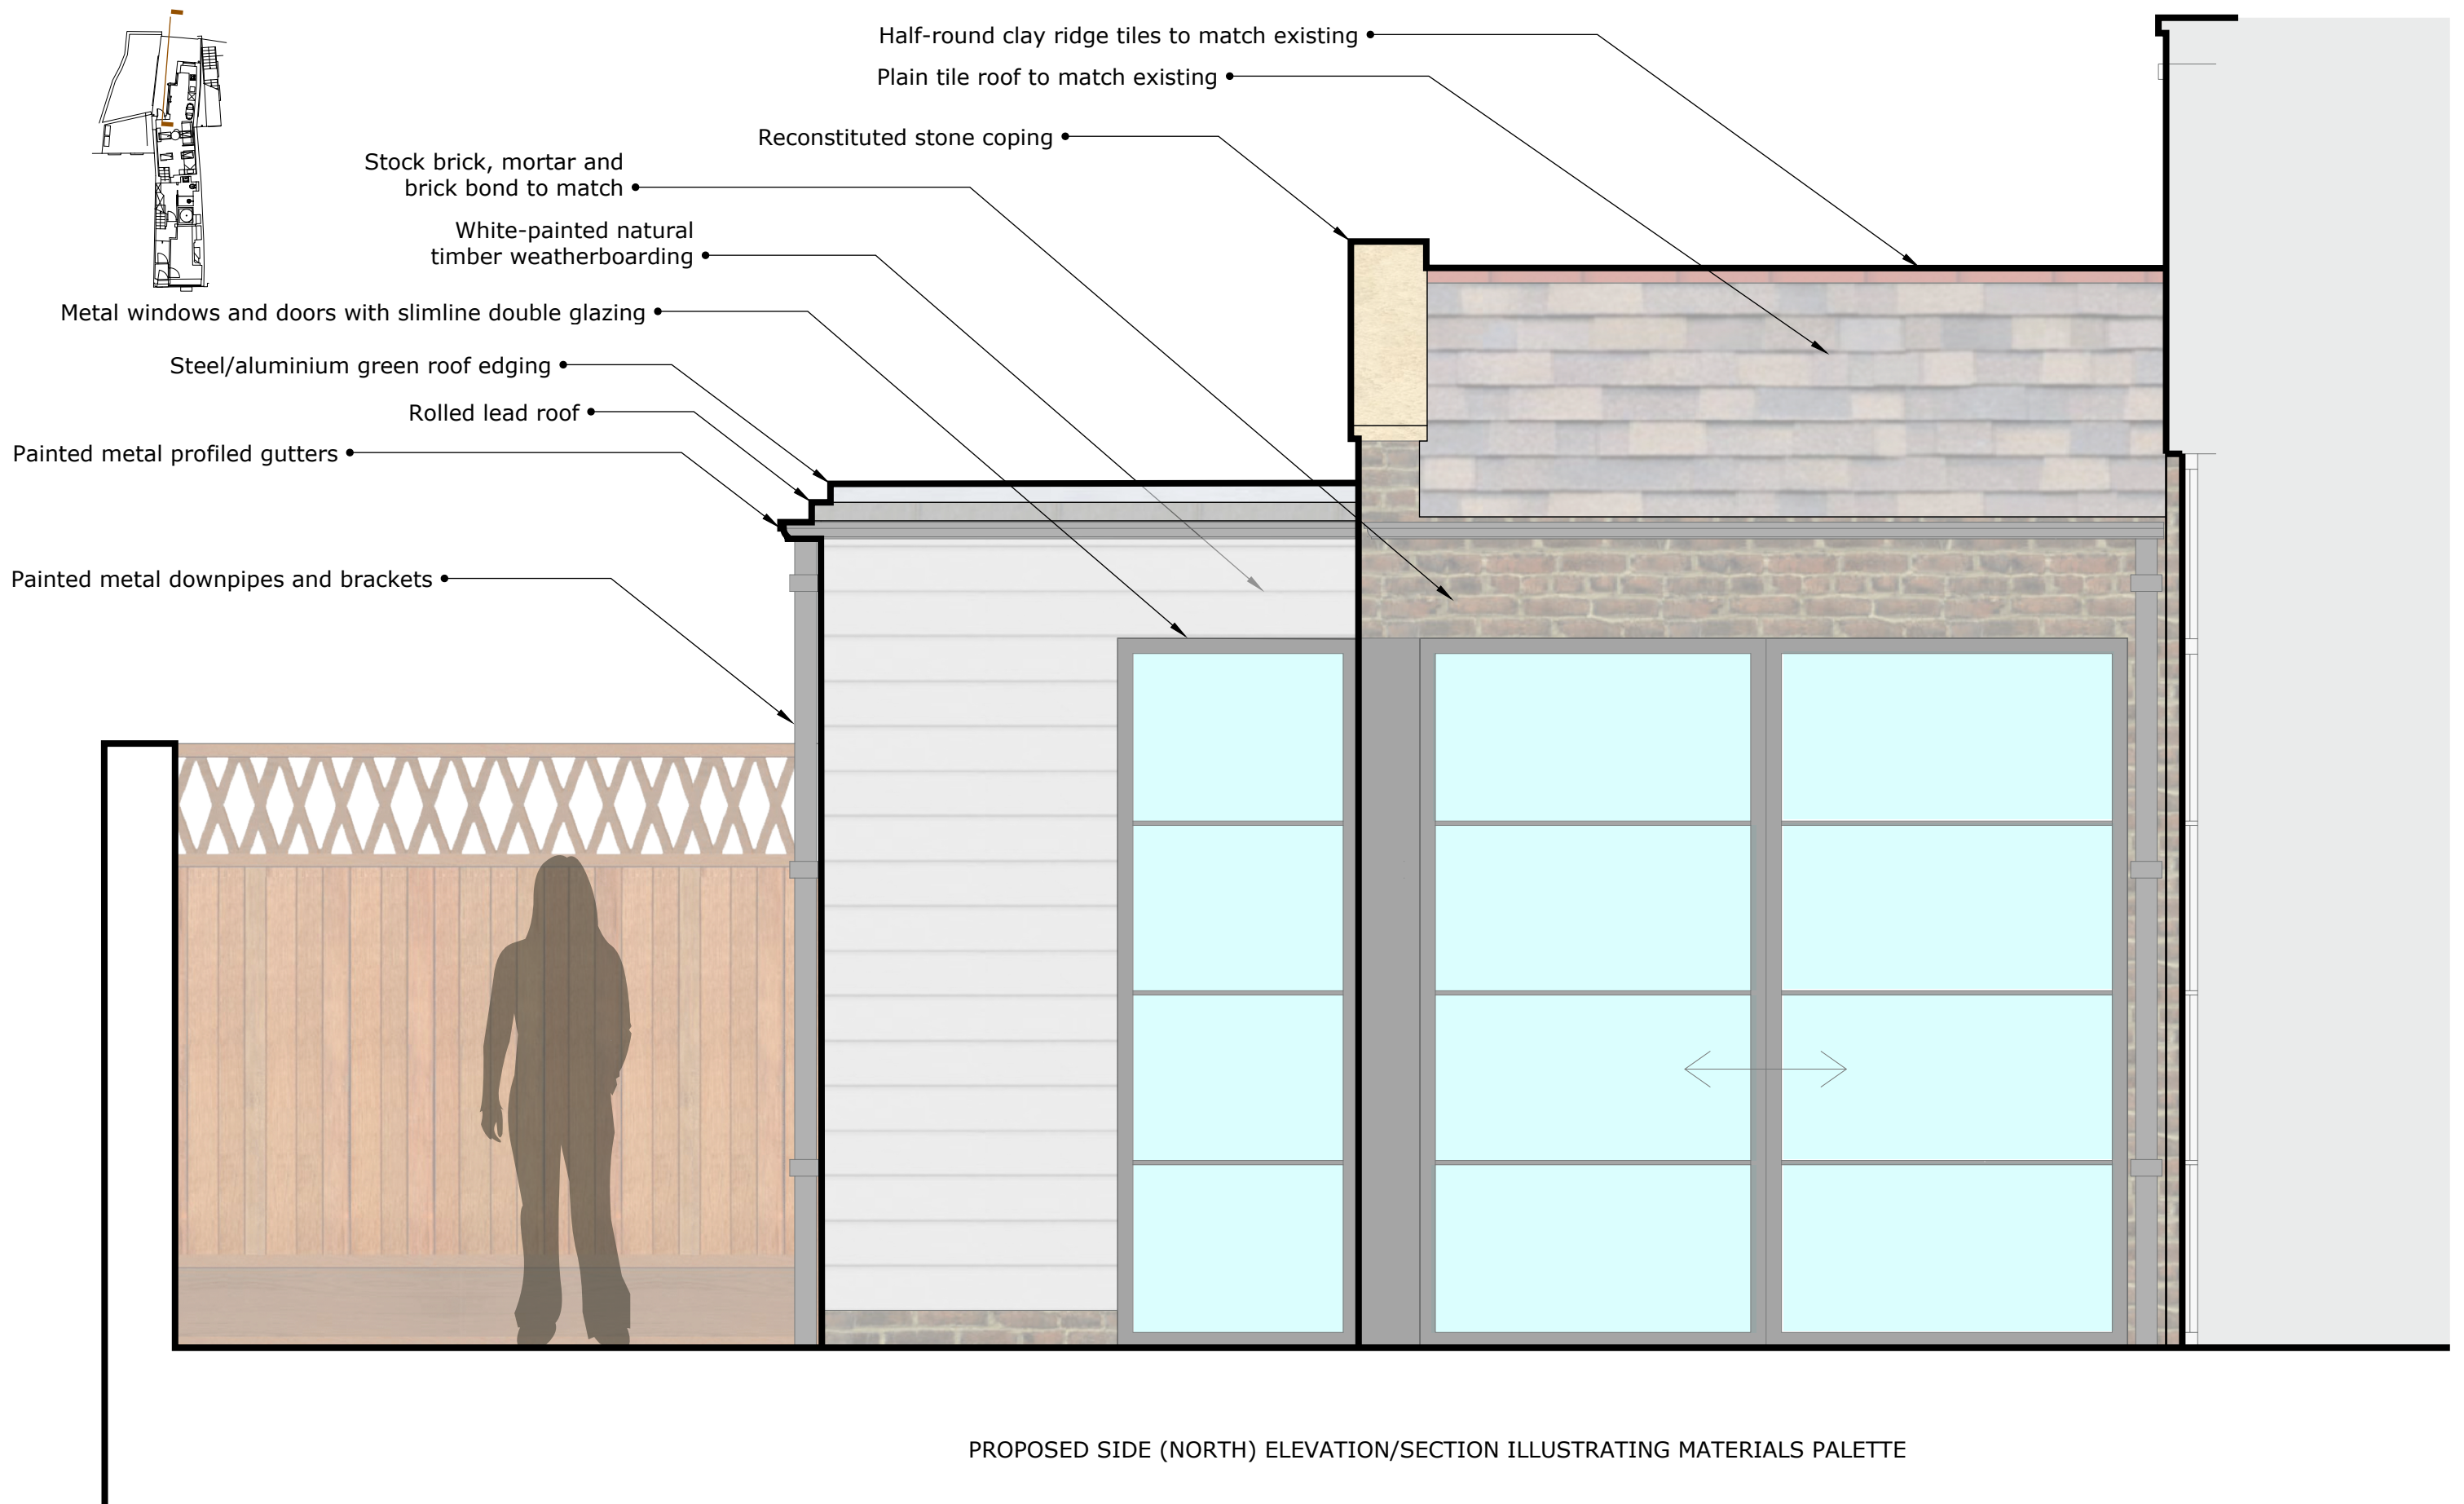

AS STUDIO
ARCHITECTURAL SERVICES LIMITED

2 Magdalen Mews
back of 164 Finchley Road
London
NW3 5HB
tel. +44(0) 207 794 1625 fax. +44(0) 207 794 0296
info@as-studio.co.uk

PROJECT ADDRESS:
72 HEATH STREET
LONDON NW3
CLIENT NAME:

SIDE ELEVATION ILLUSTRATING MATERIALS PALETTE

DRAWING NO.

DWG FILE:

PROJECT STAGE: PLANNING

DRAWN:

VERSION:

SCALE: 1:20 @A3

DATE: 15.08.24