


PAVING LICENSE APPLICATION

127-128 High Holborn,
Holborn, London,
WC1V 6PQ



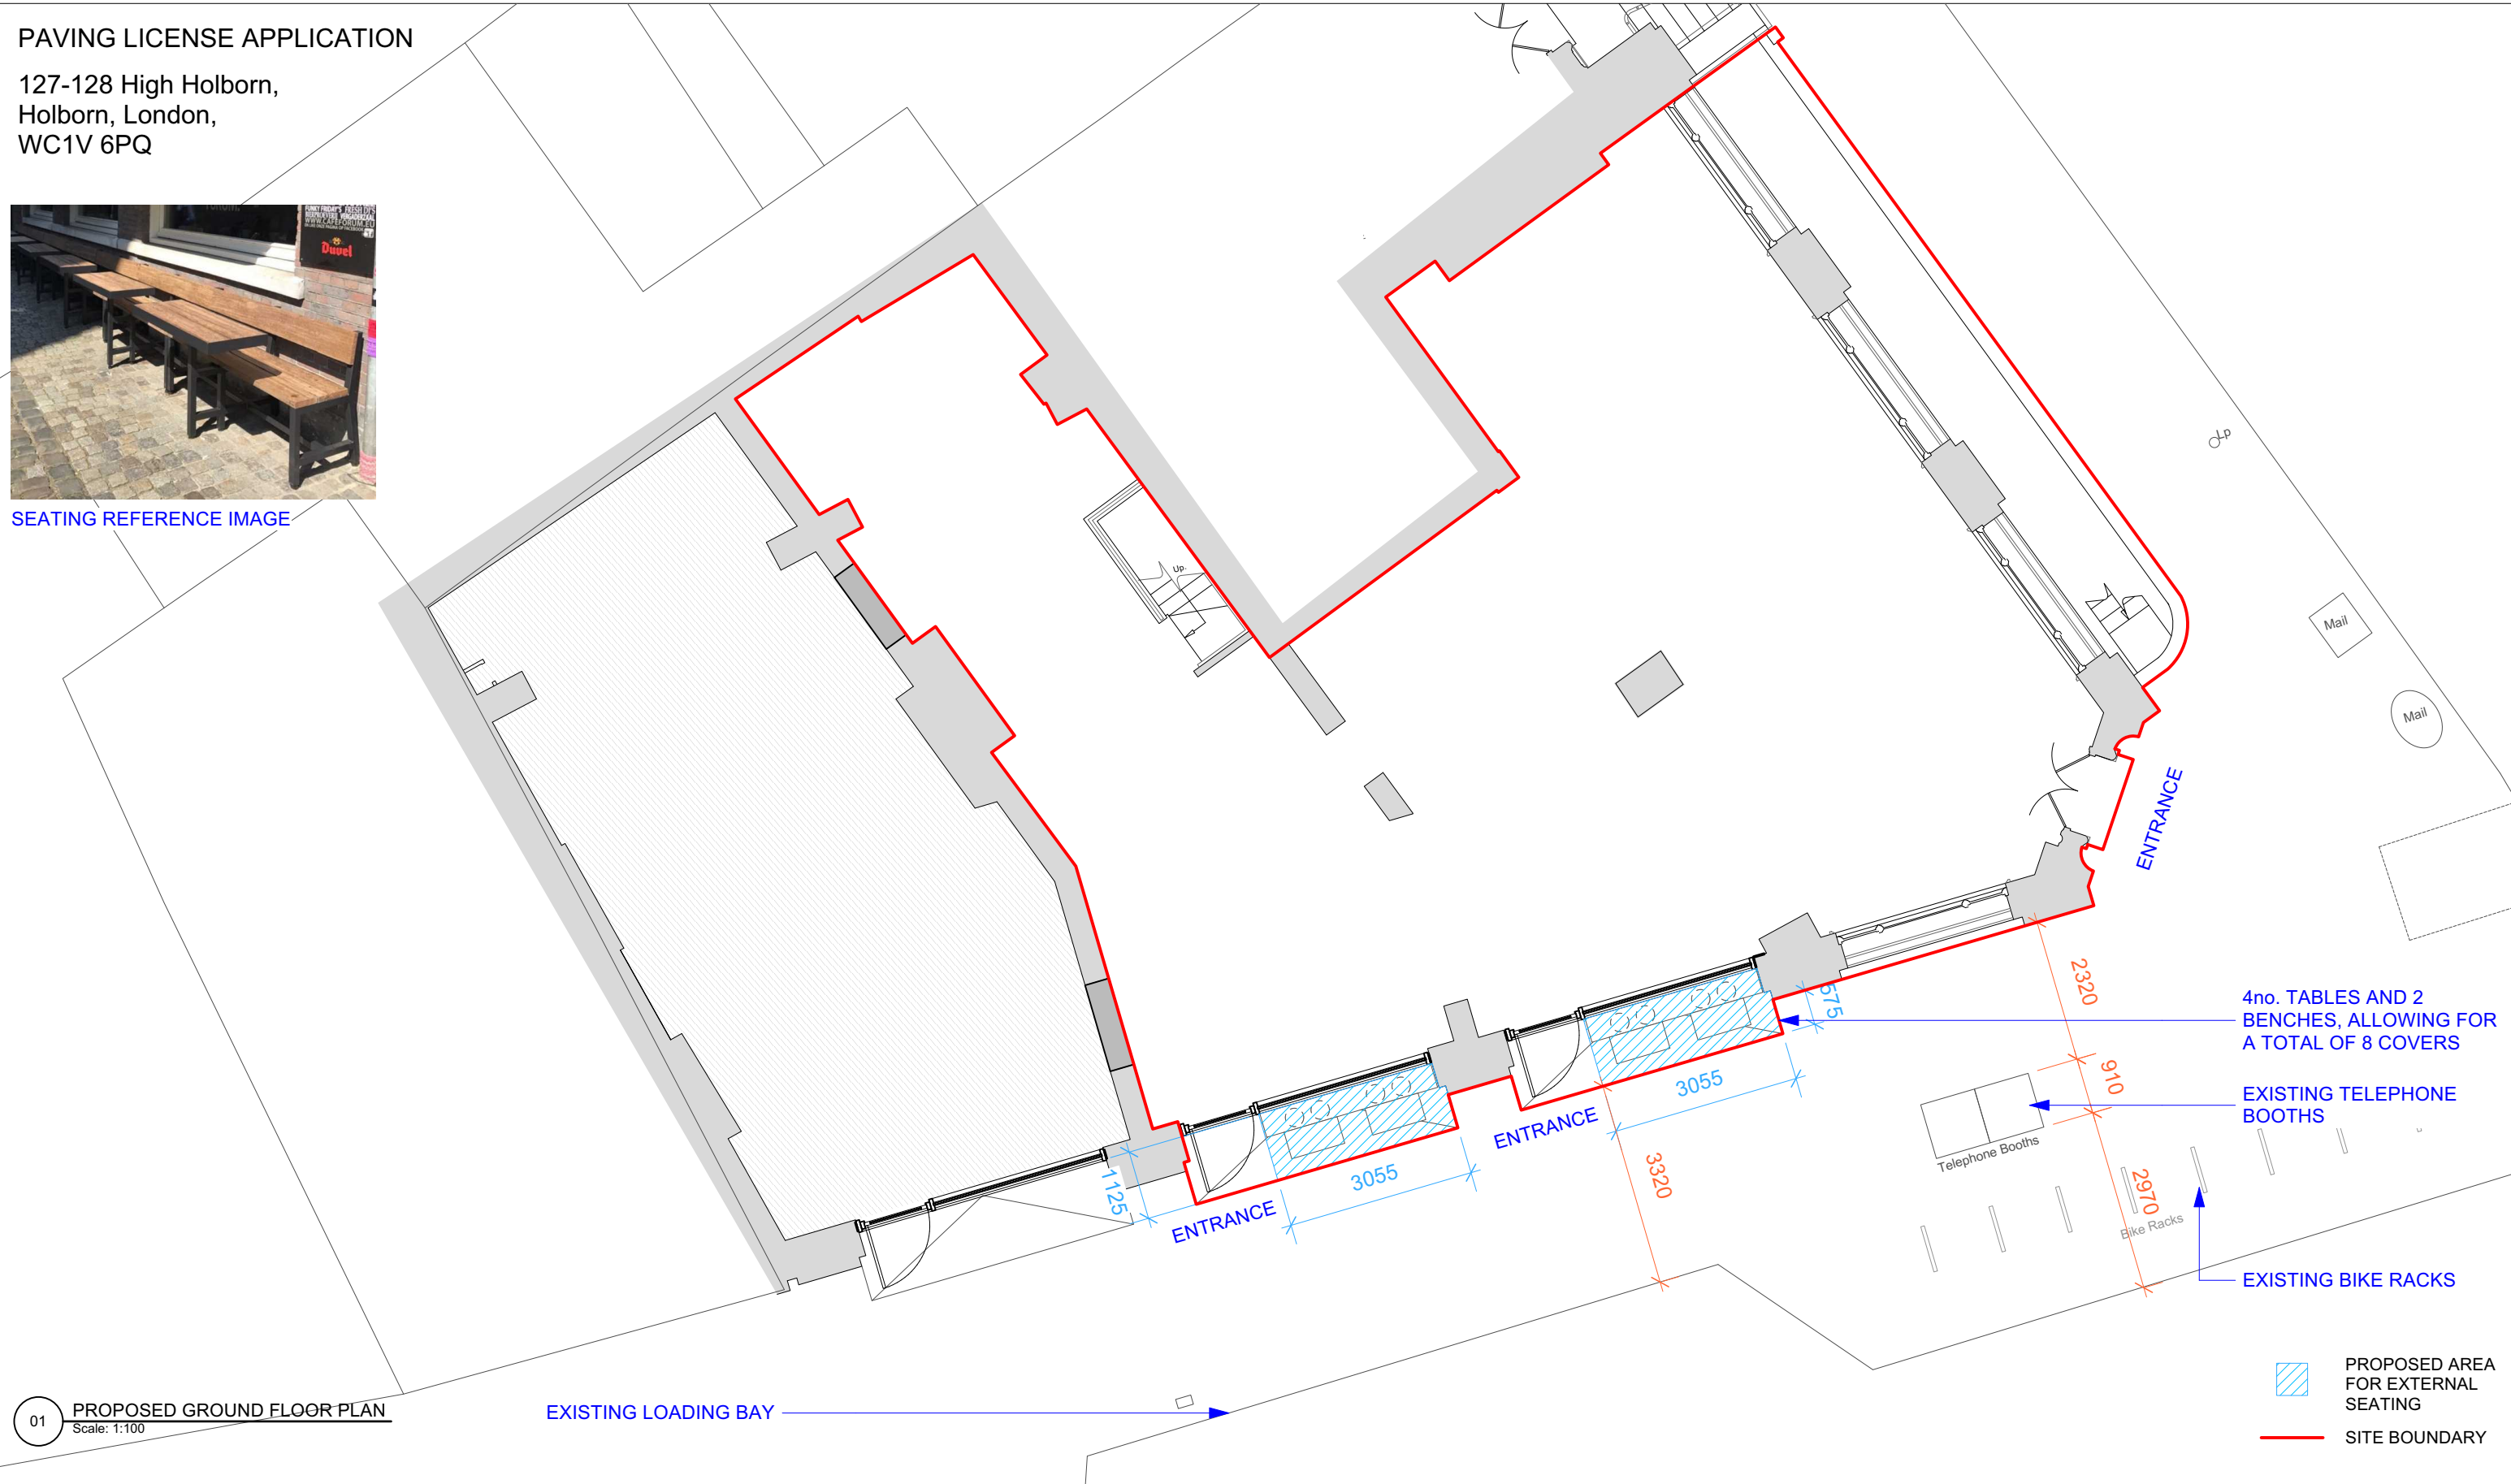

SEATING REFERENCE IMAGE



4no. TABLES AND 2 BENCHES, ALLOWING FOR A TOTAL OF 8 COVERS

EXISTING TELEPHONE BOOTHS


EXISTING BIKE RACKS

 PROPOSED AREA FOR EXTERNAL SEATING
 SITE BOUNDARY

01 PROPOSED GROUND FLOOR PLAN
Scale: 1:100

EXISTING LOADING BAY

NOTE: 'EXISTING' CONDITION IS AS PER CONSENTED 2023/1550/L APPLICATION
 NOTE: DIMENSIONS ARE APPROXIMATE

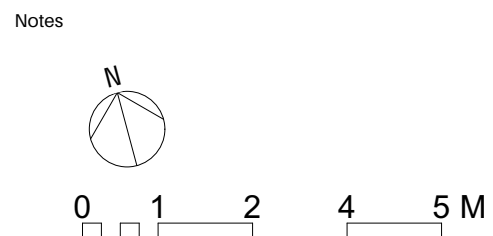

Project High Holborn			
Drawing Proposed Ground Floor Plan			
Job Number 23026	Drawing Number 21000	Rev P0	
Drawn AB	Date 06/11/2023	Status LICENSING	Scale @ A3 1:100

 **Holland Harvey Architects**
 Unit 1.4
 1-5 Vyner Street
 London E2 9DG
 hello@hollandharvey.com
 +44 203 327 0340

Client
Farmer J

PO	07/11/2023	ISSUED FOR LICENSING	AB	MM
REV	DATE	DESCRIPTION	BY	CHK