

## Notes

Project 219



Architect  
COOKE  
FAWCETT  
ARCHITECTS  
1-2 Herbal Hill  
London, EC1R 5EF  
+44 (0)20 7078 4030

Drawing Title

Plans - Existing and Demolition - L02  
to Roof

Drawing No.

CF-219-DR -0101 -A

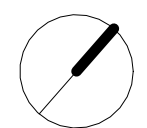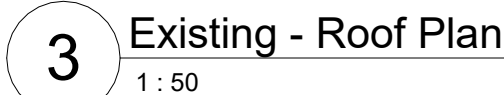

1. Dimensions given in millimetres unless stated otherwise.
2. All levels are in metres above AOD unless stated otherwise.
3. Use written dimensions only; do not scale from drawing.
4. All dimensions to be verified on site prior to proceeding and all discrepancies to be notified in writing to the Architect.
5. Original survey produced by Malby Land Surveys Ltd in January 2024. The Architect is to be informed of any inaccuracies of the existing works or surroundings.

## Notes



1 Existing - Section AA  
1 : 50

[illegible]

Project 219

Client  
Ruth Pepper  
16 Pandora Road  
London NW6 1TT

Architect  
COOKE  
FAWCETT  
ARCHITECTS  
1-2 Herbal Hill  
London, EC1R 5EF  
+44 (0)20 7078 4030

Scale


1 : 50

Drawing Title

Long Sections - Existing and Demolition

Drawing No.

CF-219-DR -0200 -A

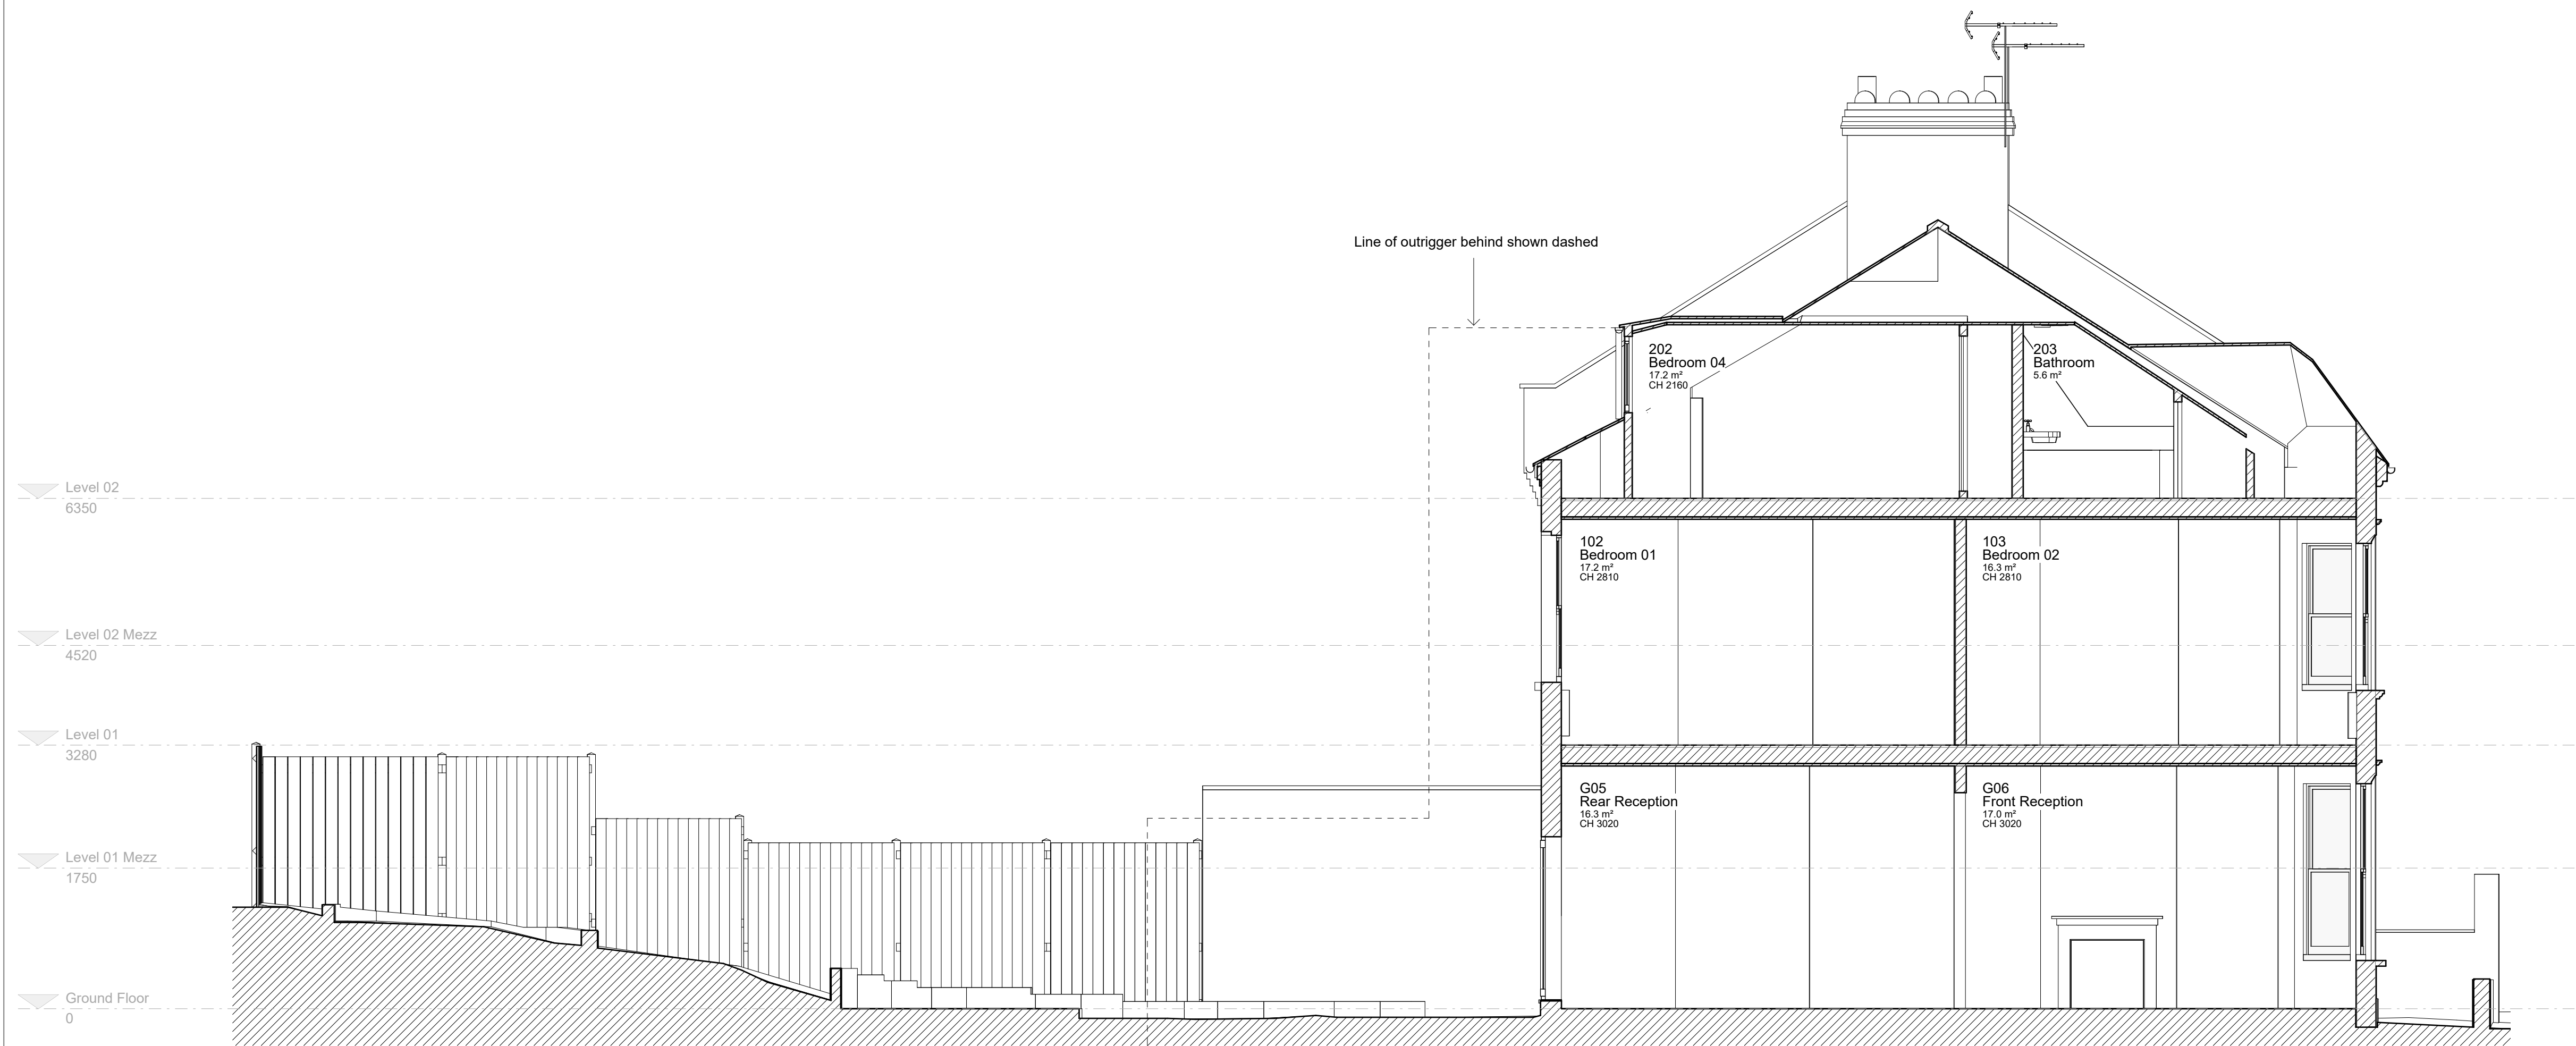


2 Existing - Section BB  
1 : 50

1. Dimensions given in millimetres unless stated otherwise.  
2. All levels are in metres above AOD unless stated otherwise.  
3. Use written dimensions only; do not scale from drawing.  
4. All dimensions to be verified on site prior to proceeding and all discrepancies to be notified in writing to the Architect.  
5. Original survey produced by Maltby Land Surveys Ltd in January 2024. The Architect is to be informed of any inaccuracies of the existing works or surroundings.

Notes



1 Existing - Front Elevation  
1 : 50

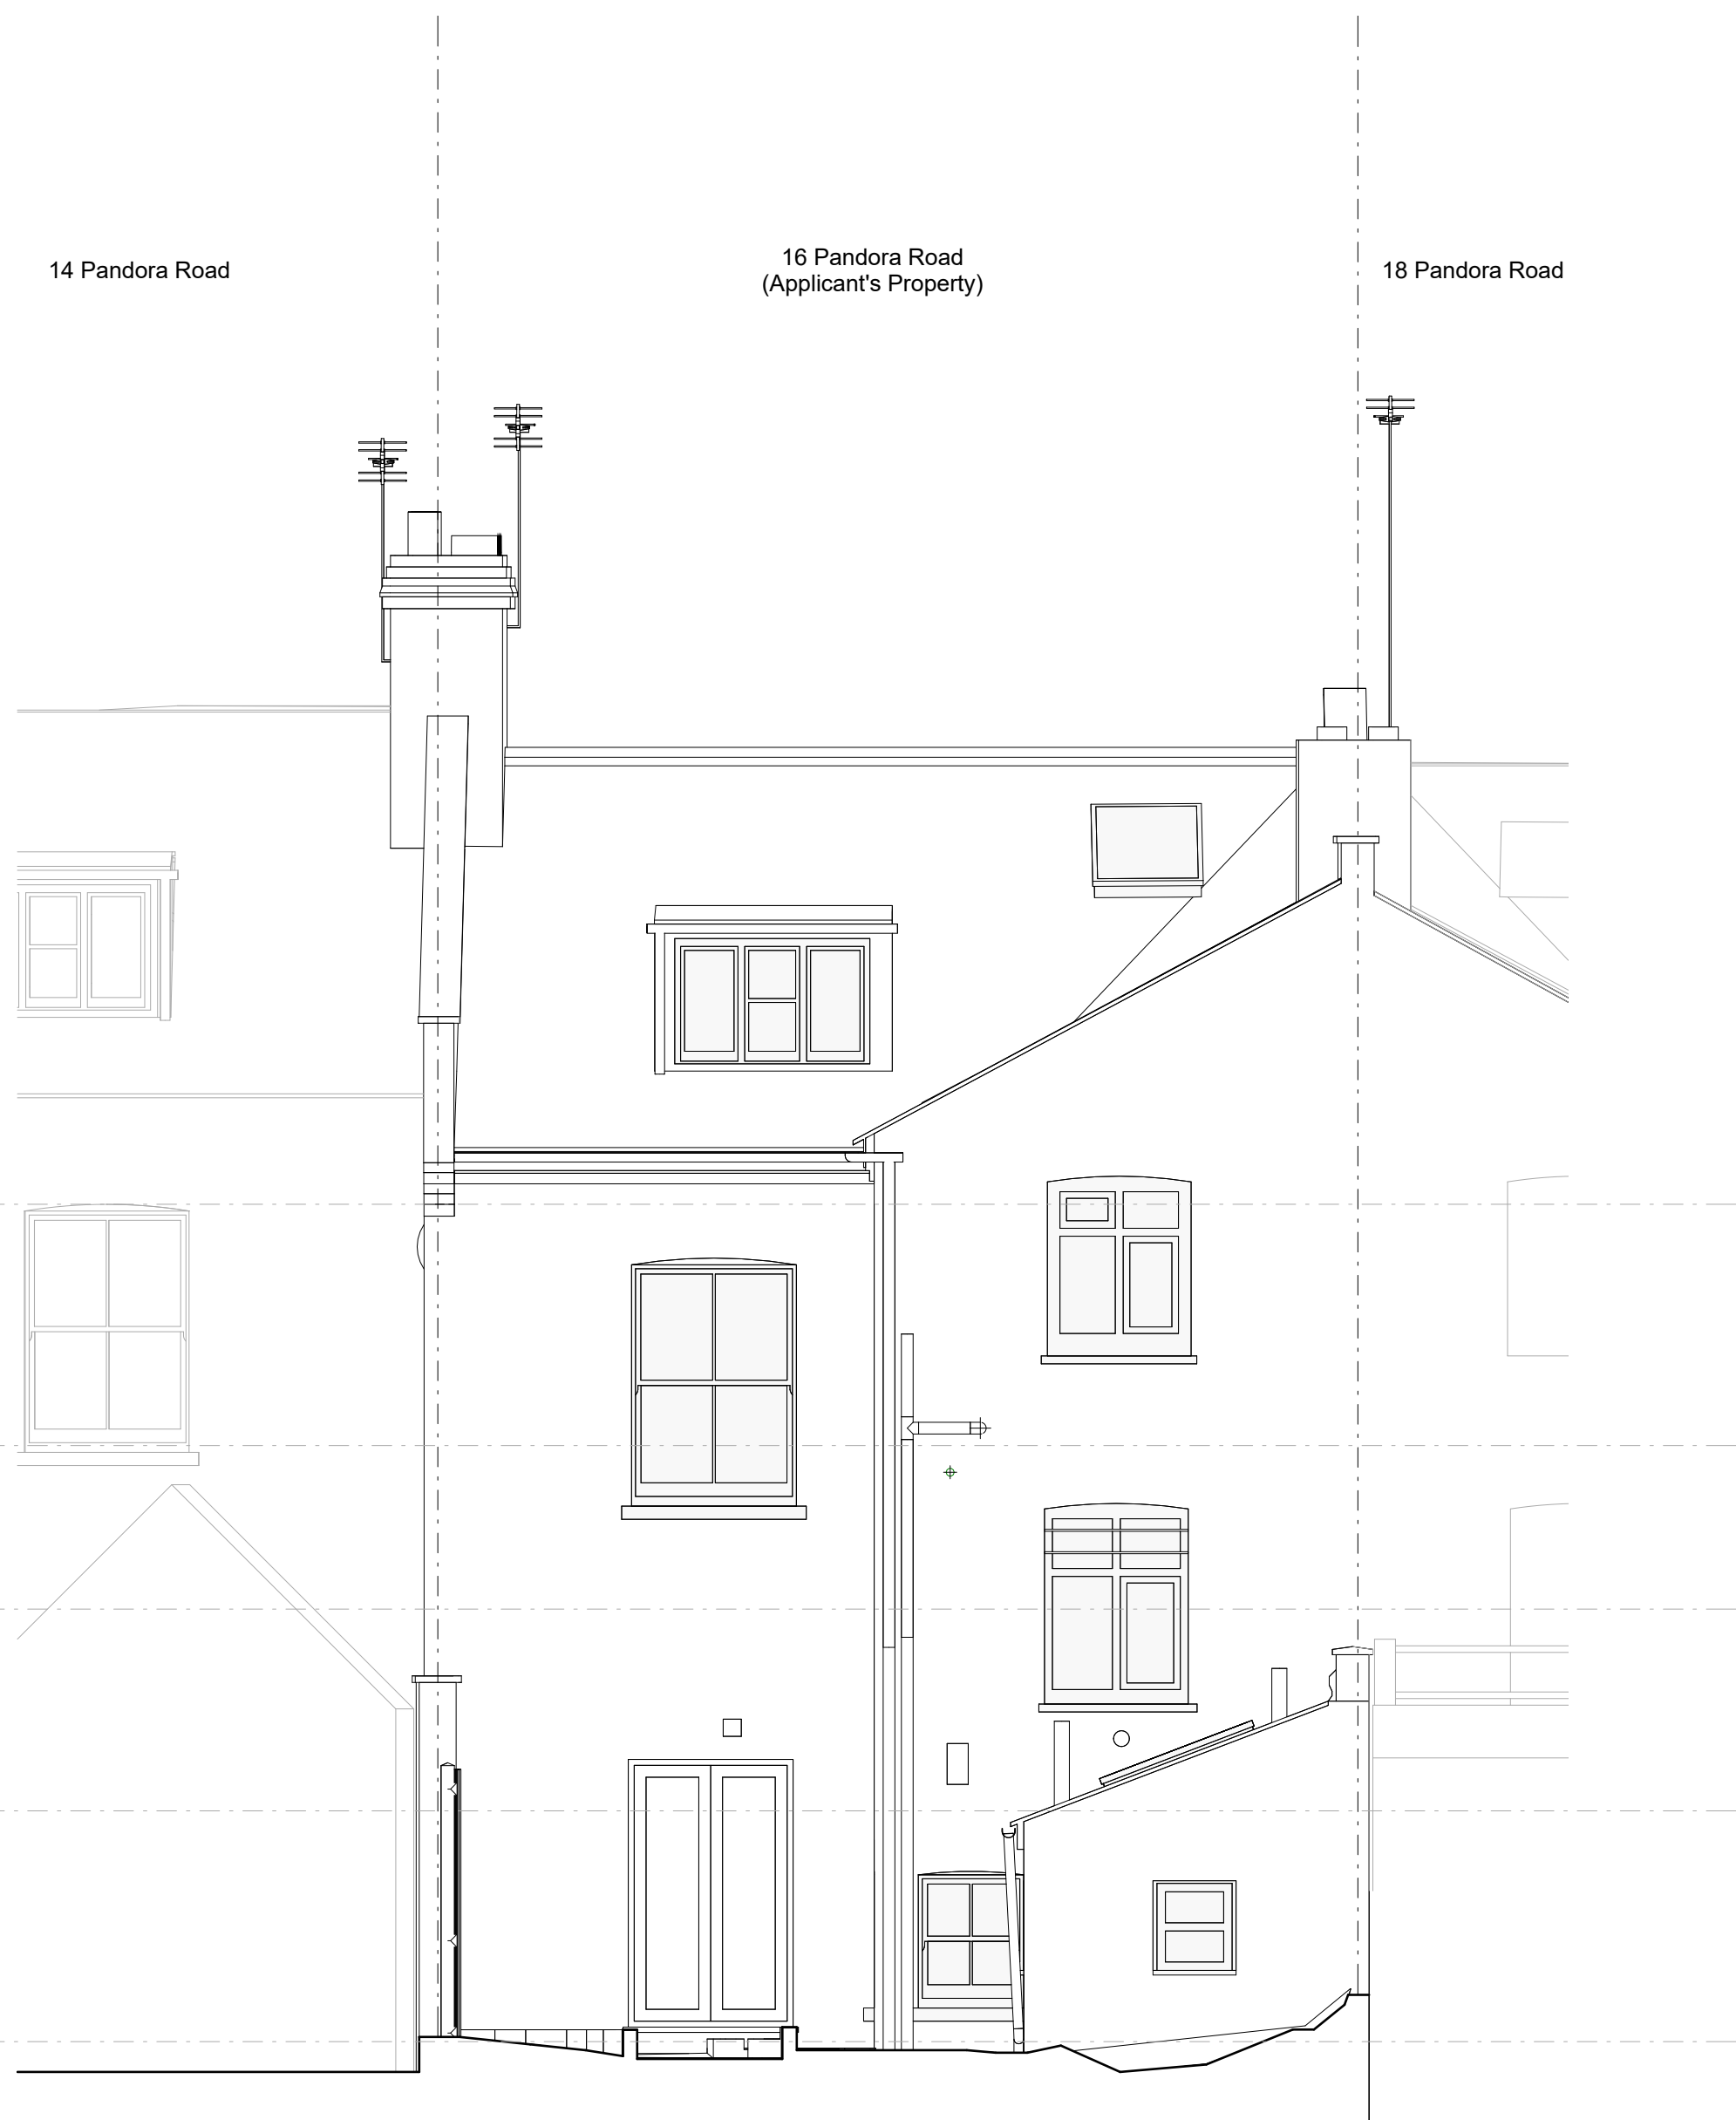

2 Existing - Rear Elevation  
1 : 50



Revisions		
Rev.	Description	Date
A	Permitted Development Application	14.08.24

Project 219

Client  
Ruth Pepper  
16 Pandora Road  
London NW6 1TT

Architect  
COOKE  
FAWCETT  
ARCHITECTS  
1-2 Herbal Hill  
London, EC1R 5EF  
+44 (0)20 7078 4030

Scale  
1 : 50

Drawing Title  
Elevations - Existing and Demolition

Drawing No.  
CF-219-DR -0300 -A



## Notes

Project	219
---------	-----


Scale  
1 : 50

Drawing No.

CF-219-DR -1101 -A

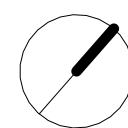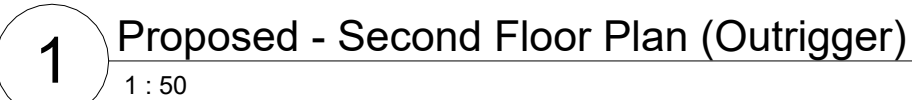



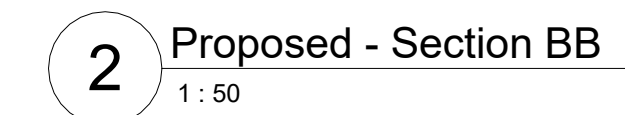

Notes

[illegible]

Project	219
---------	-----

Client  
Ruth Pepper  
16 Pandora Road  
London NW6 1TT

Architect  
**COOKE  
FAWCETT  
ARCHITECTS**  
1-2 Herbal Hill  
London, EC1R 5EF  
+44 (0)20 7078 4030

Scale  
1 : 50

Drawing Title

Long Sections - Proposed

Drawing No.


CF-219-DR -1200 -A

1. Dimensions given in millimetres unless stated otherwise.  
2. All levels are in metres above AOD unless stated otherwise.  
3. Use written dimensions only; do not scale from drawing.  
4. All dimensions to be verified on site prior to proceeding and all discrepancies to be notified in writing to the Architect.  
5. Original survey produced by Maltby Land Surveys Ltd in January 2024. The Architect is to be informed of any inaccuracies of the existing works or surroundings.

Notes



1 Proposed - Front Elevation  
1 : 50

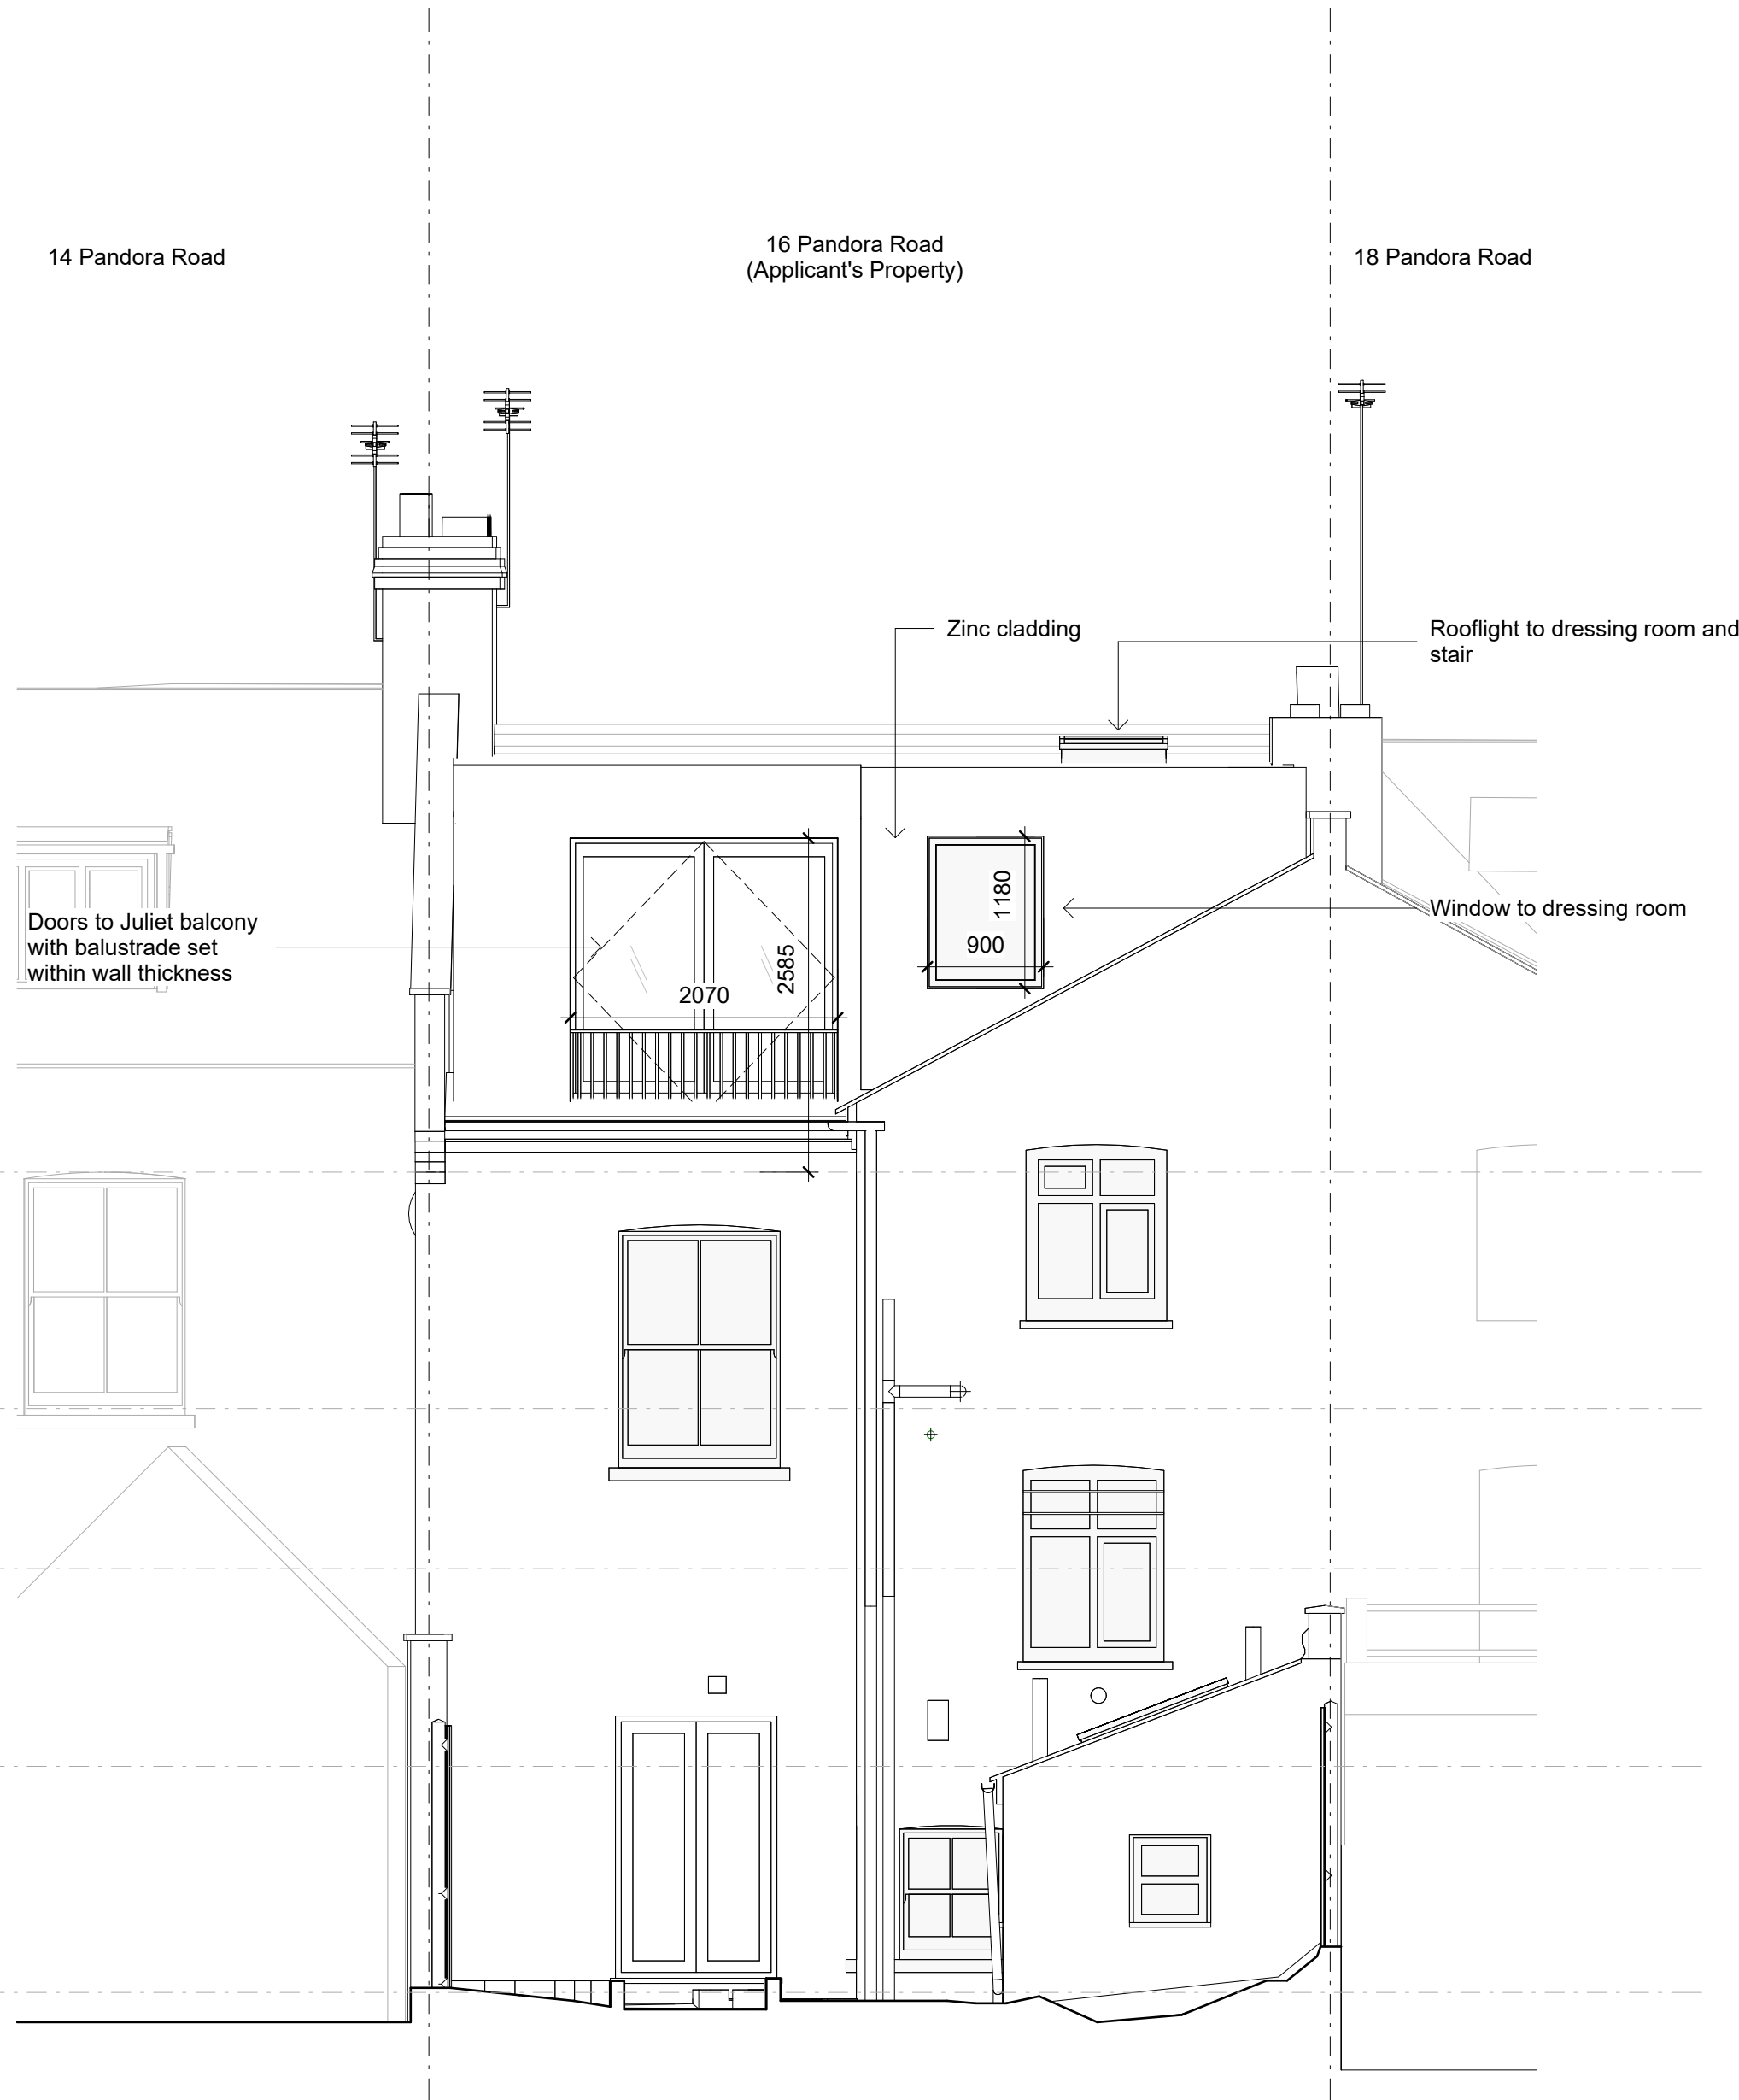

2 Proposed - Rear Elevation  
1 : 50



Revisions		
Rev.	Description	Date
A	Permitted Development Application	14.08.24

Project 219

Client  
Ruth Pepper  
16 Pandora Road  
London NW6 1TT

Architect  
COOKE  
FAWCETT  
ARCHITECTS  
1-2 Herbal Hill  
London, EC1R 5EF  
+44 (0)20 7078 4030

Scale  
1 : 50

Drawing Title  
Elevations - Proposed

Drawing No.  
CF-219-DR -1300 -A