



01 Lower Ground Toilet Block

400 1:20

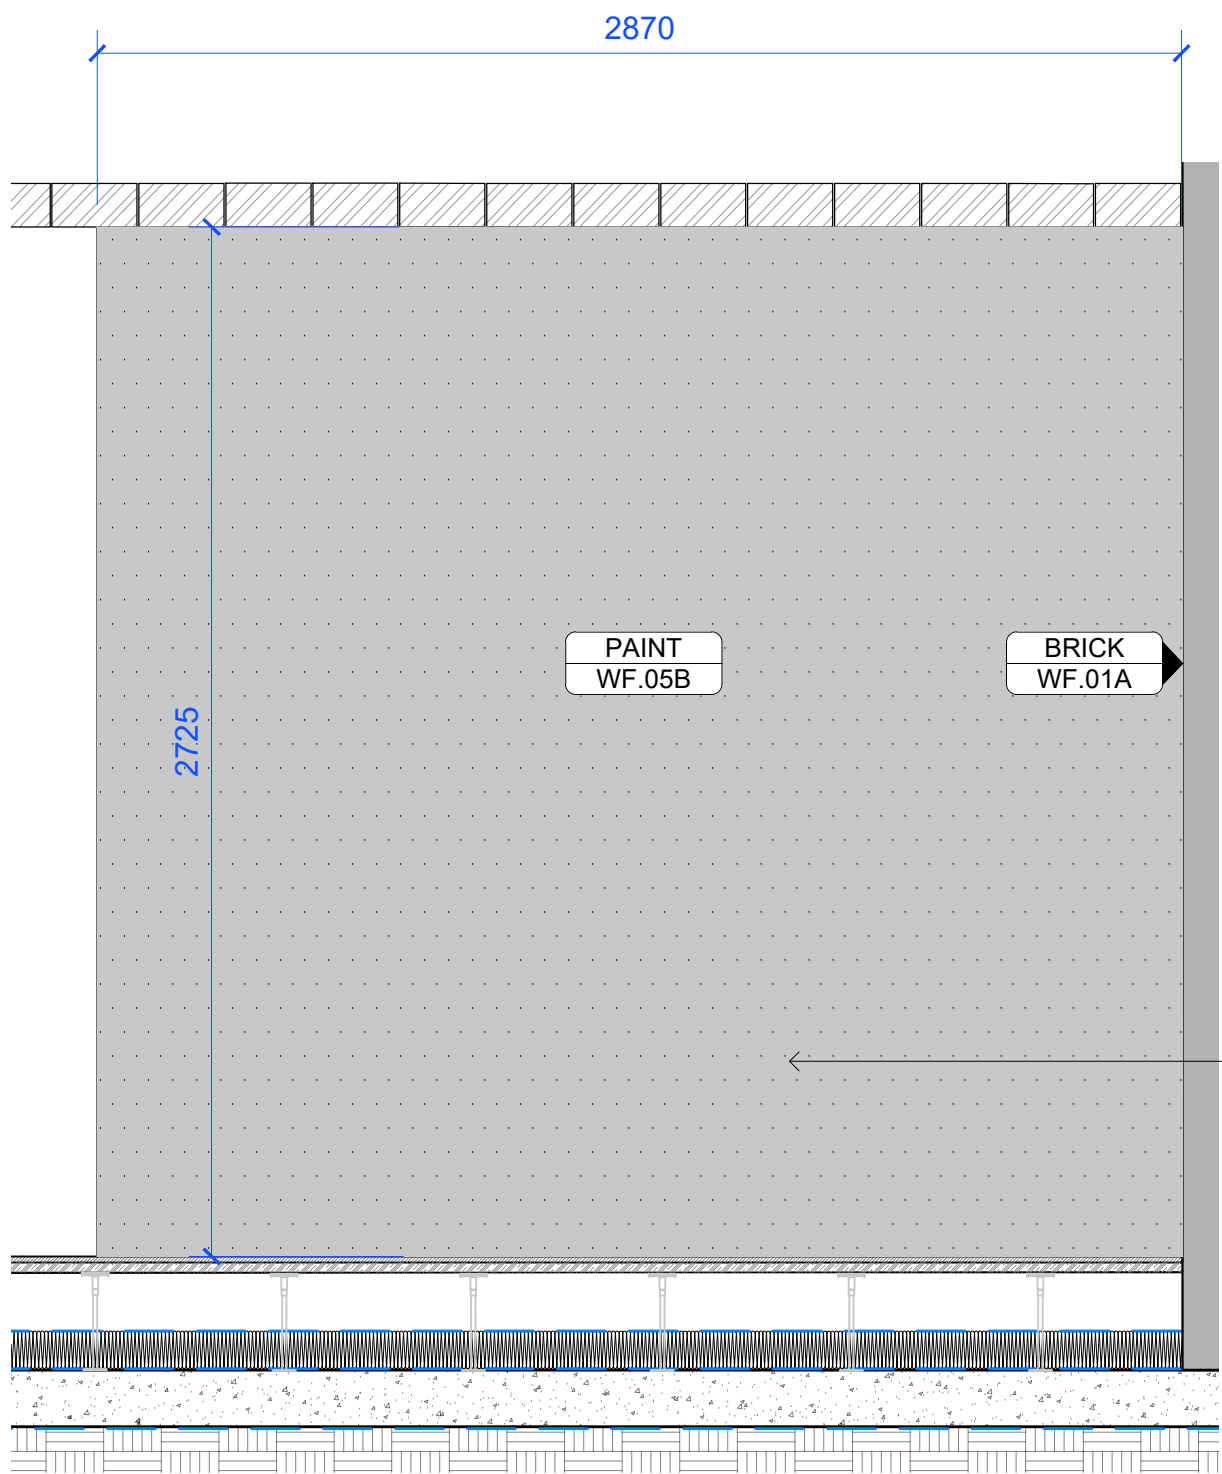


03 Toilet Block Side Elevation

400 1:20

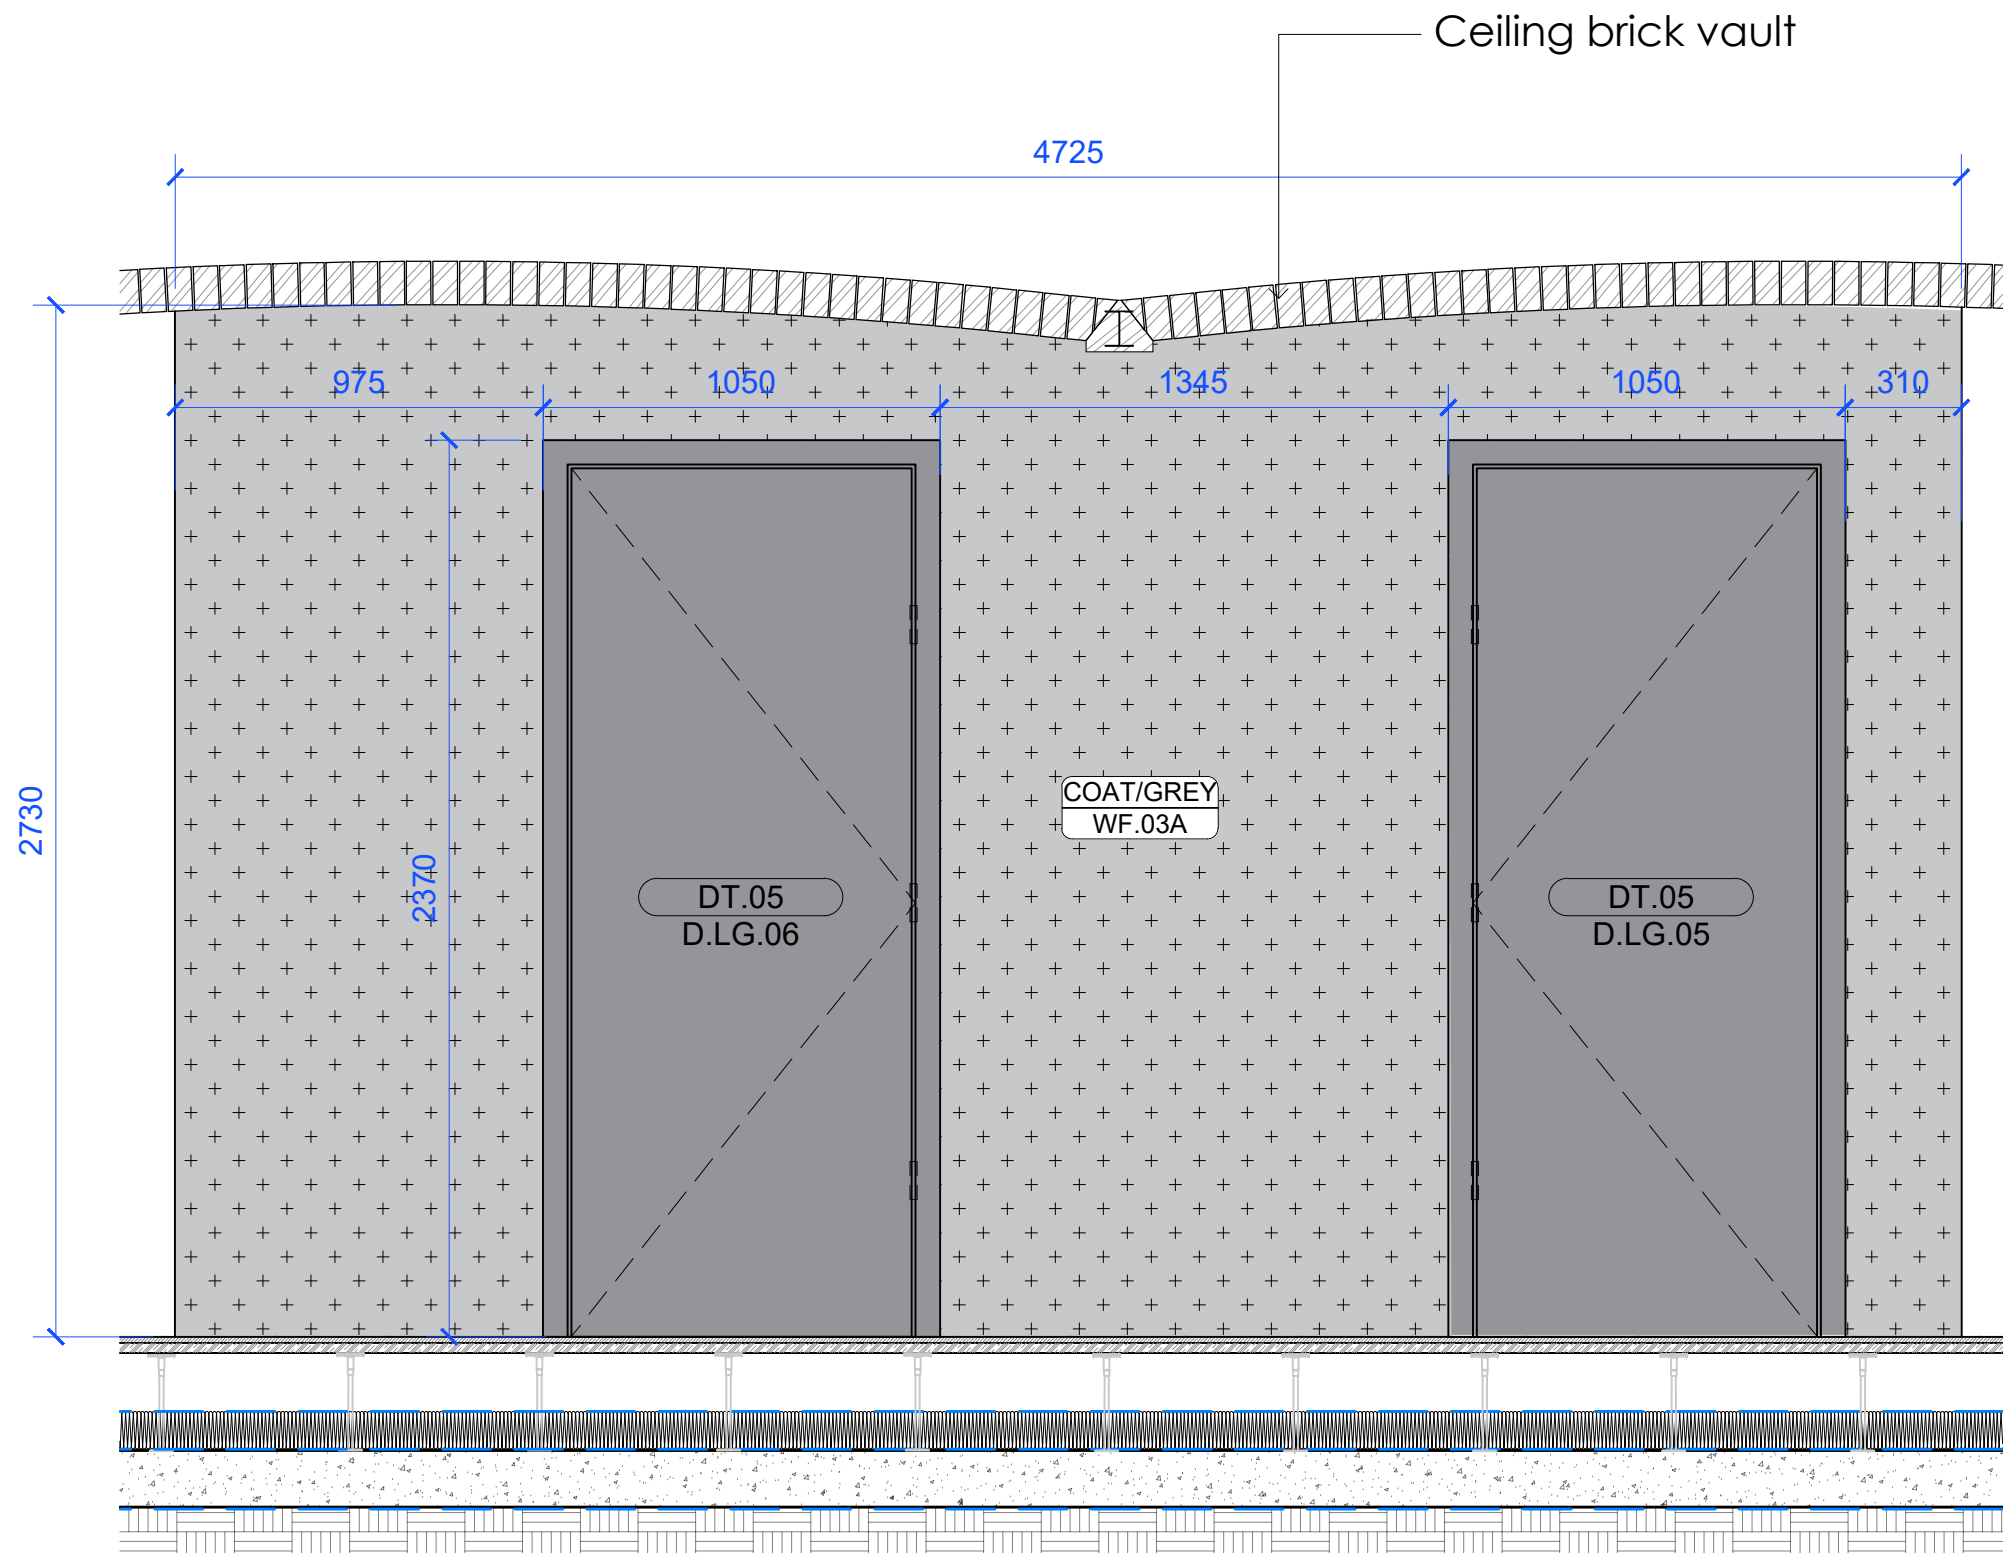

02 Toilet Block Front Elevation 01

400 1:20

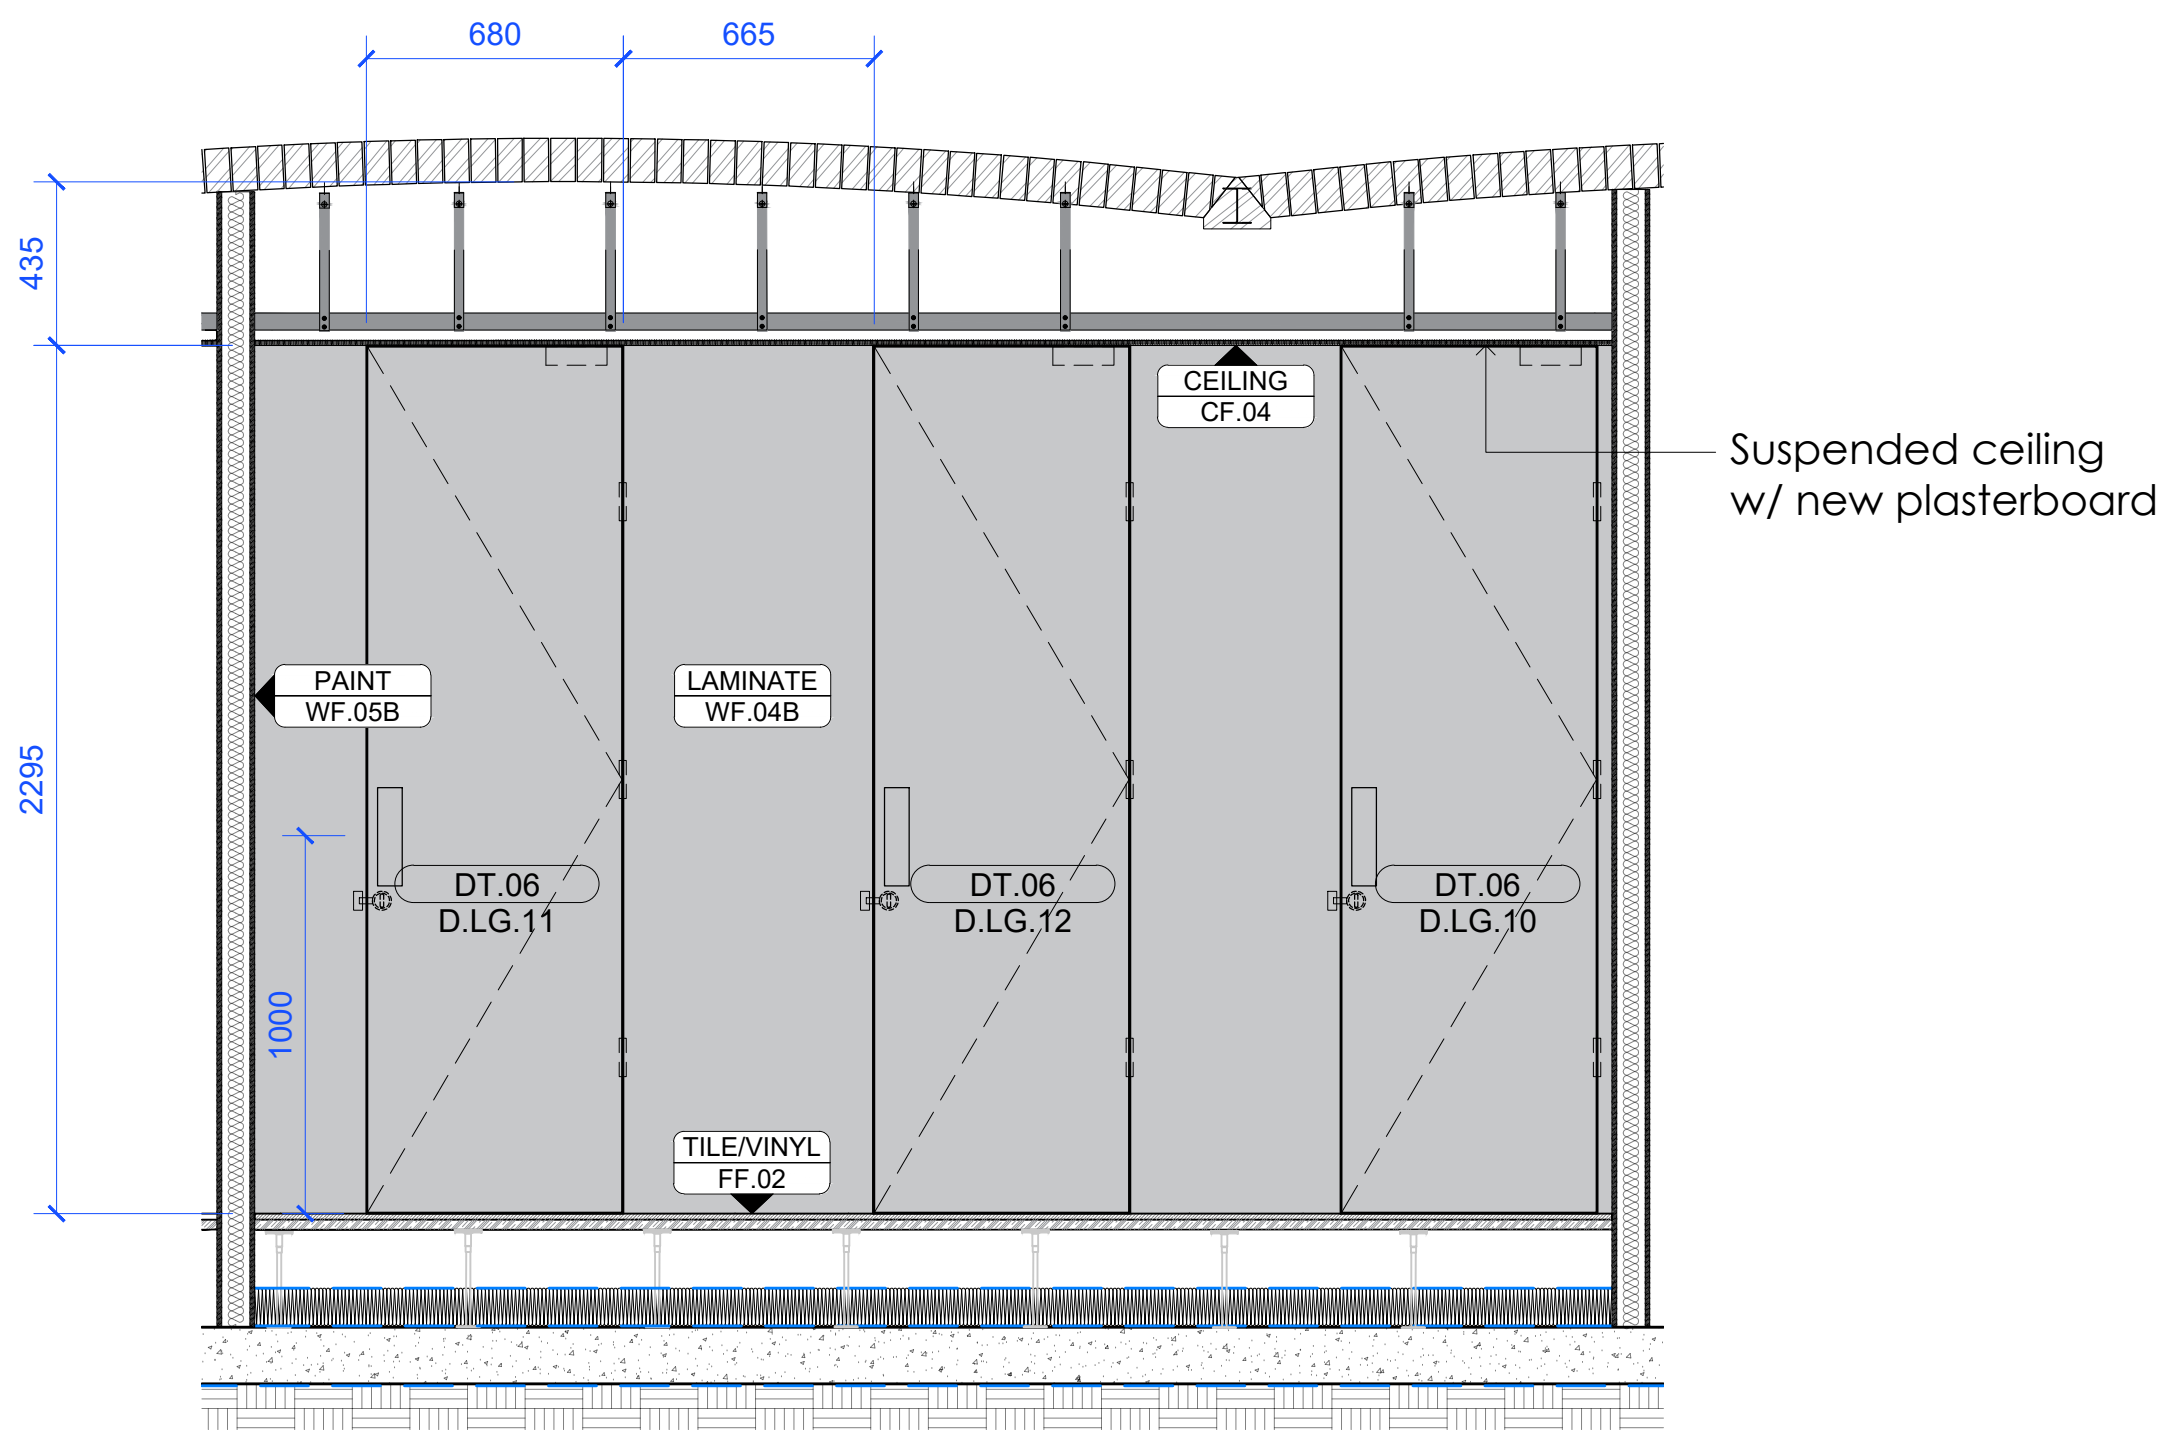

04 Toilet Block Internal Corridor Elevation

400 1:20

NOTES

- Drawings to be read together with Design Intent information and technical drawings
- All drawings shall be read in conjunction with the fire strategy
- All layouts are subject to compliance review by Building Control
- Drawings are based on survey data and review survey data for further details.
- Do not scale from this drawing. All dimensions are to be verified on site before proceeding with the work.
- Architect shall be notified in writing of any discrepancies.

WALL FINISHES KEY

- | | |
|--|---|
| WF-01A EXPOSED EXISTING WALL FINISHES (Brickwork) CLEAN GRIT BLASTING | WF-01B EXISTING BRICK WALL CLEAN BRICKWORK (STEAM / WATER) |
| WF-02 RENDER (Waterproofing) | |
| WF-03A CEMENTITIOUS WALL COATING - GREY | WF-03B CEMENTITIOUS WALL COATING - RED |
| WF-04A TIMBER VENEER | WF-04B LAMINATE |
| WF-05A PAINT FINISH - WHITE | WF-05B PAINT FINISH - GREY |
| WF-06 NEW METAL FINISH | |

FLOOR FINISHES KEY


- | |
|--|
| FF-01 TIMBER FLOORING |
| FF-02 OPTION 1: VINYL FLOORING (SLIP RESISTANT)
OPTION 2: CERAMIC LARGE TILES (SLIP RESISTANT) |
| FF-03 TILE FLOORING |

CEILING FINISHES KEY

- | |
|---|
| CF-01 EXPOSED EXISTING CEILING FINISHES (Brickwork) |
| CF-02 EXPOSED EXISTING CEILING FINISHES (Concrete) |
| CF-03 EXPOSED EXISTING CEILING FINISHES (Structural Steel) |
| CF-04 NEW PLASTERBOARD |
| CF-05 EXISTING PLASTERBOARD |

- | | |
|--|--------------|
| | CFL : +3.09m |
| | CFL : +3.11m |

2	Issued for planning	DF	OG	24.07.2024
1	Issued for Stage 3 Design	DF	OG	15.01.2024
DR	Issued for Review	DF	OG	15.01.2024
Rev	Description	By	Check	Date

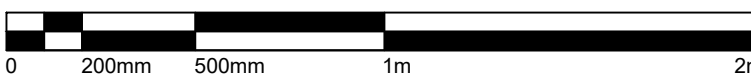

STUDIO GHAZAL

Contractor



QOB Interiors
3 Marshalsea Road
London
SE1 1EP

Client

RAILPEN

RAILPEN

Project
Camden Works, The Rotunda
42-43 Gloucester Crescent, Camden Town, NW1 7PE

Drawing

Lower Ground Toilet Block Elevations

Scale	Date	Drawn	Approved
1:20 @ A1	24.07.2024	DF	OG
Drawing No.	Revision		
CDW-SGH-PR-LG-DR-A-400	02		