



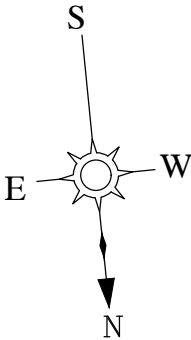


- NOTES
- Dimensions are not to be scaled from this drawing by contractors. The contractor is requested to check all dimensions before the work started.
 - Report any discrepancies to the client or architect before undertaking the work described in the drawings.
 - Dimensions are approximate site dimensions and are to be verified by the contractor on site before any fabrication/site works i.e foundations etc occur
 - Contractor is responsible for all temporary propping to existing structure

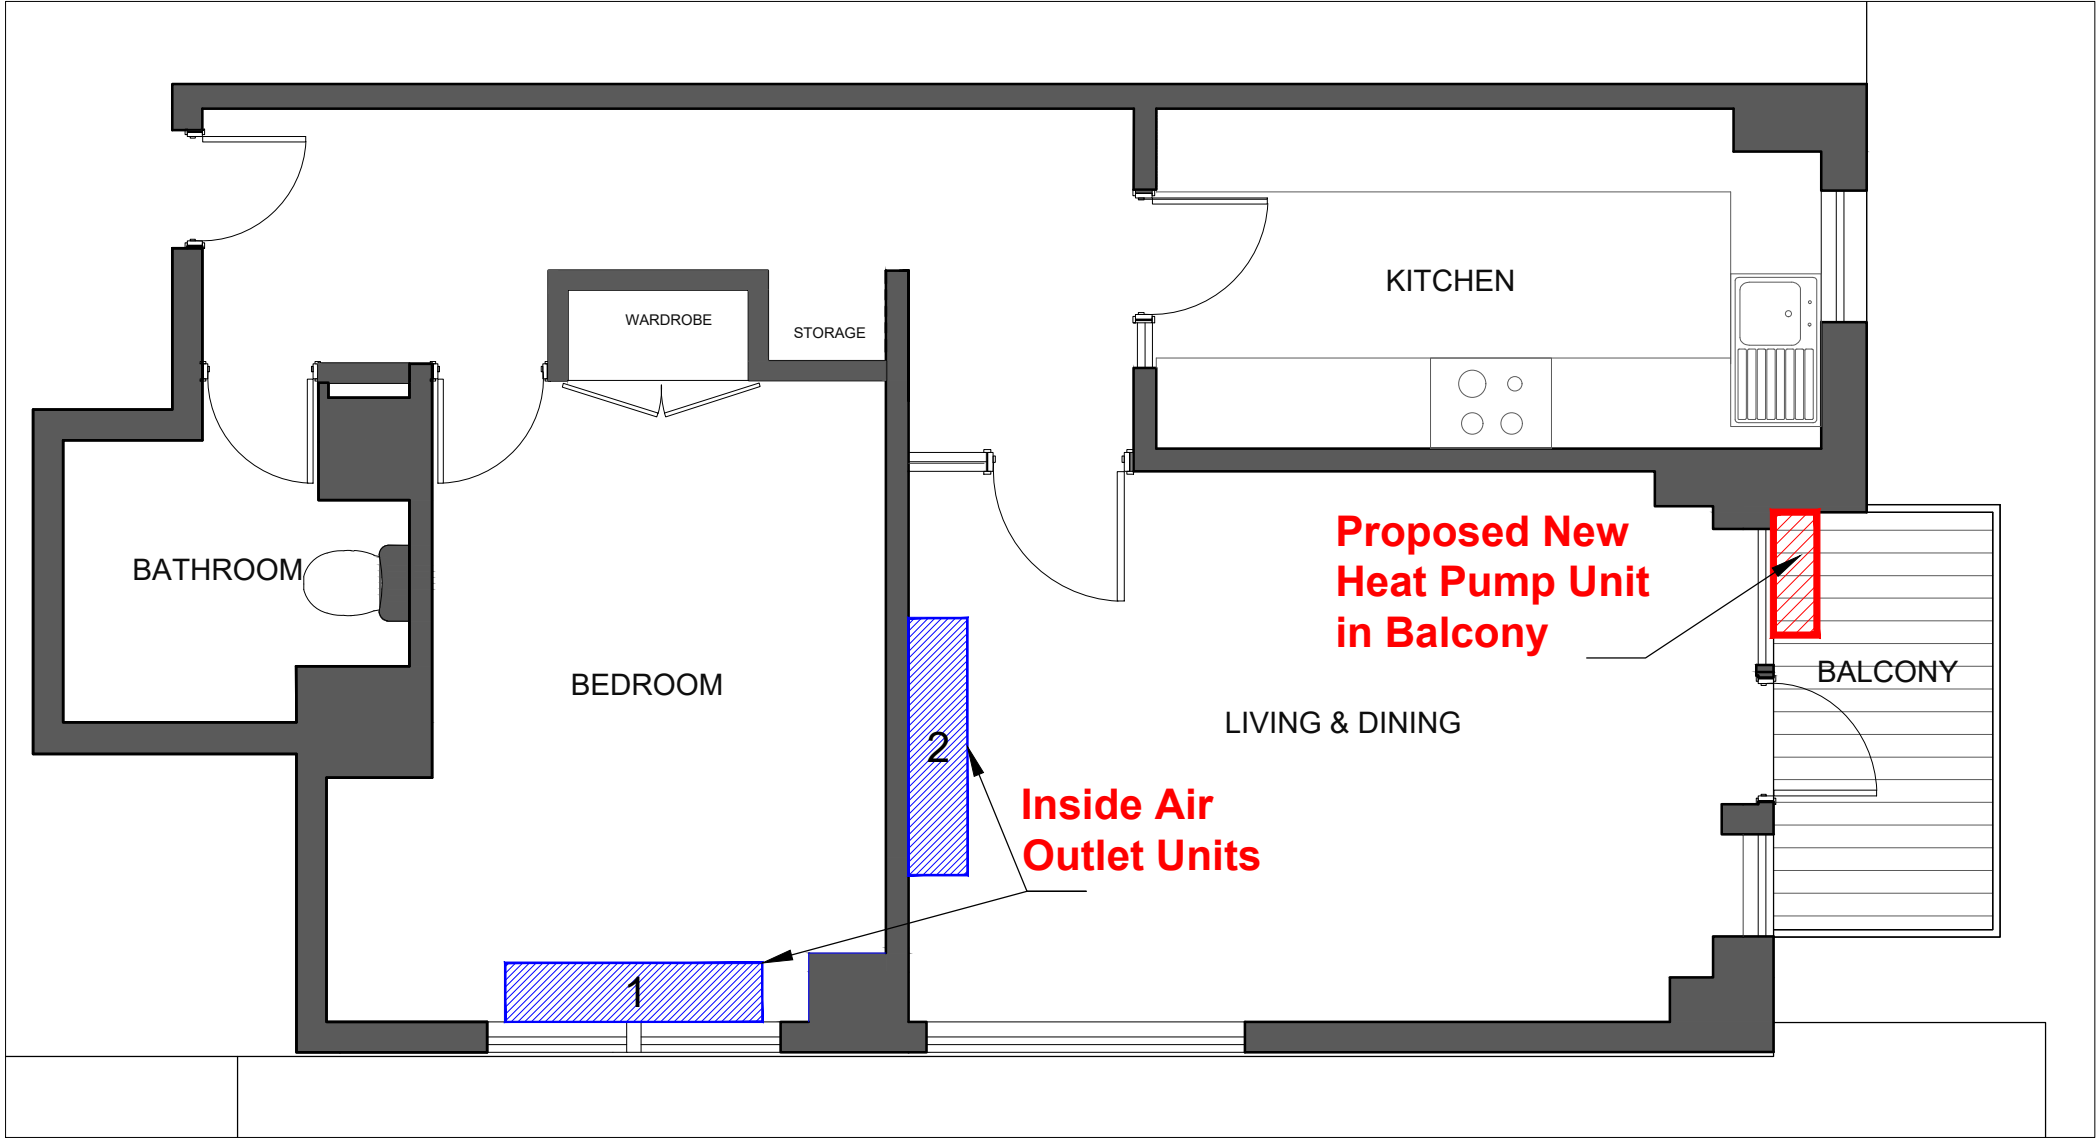

- Legend:
-  Inside Air Outlet unit
 -  Outside Heat Pump Unit

01 - FLOOR PLAN OF 78 BLAIR COURT Scale 1:50

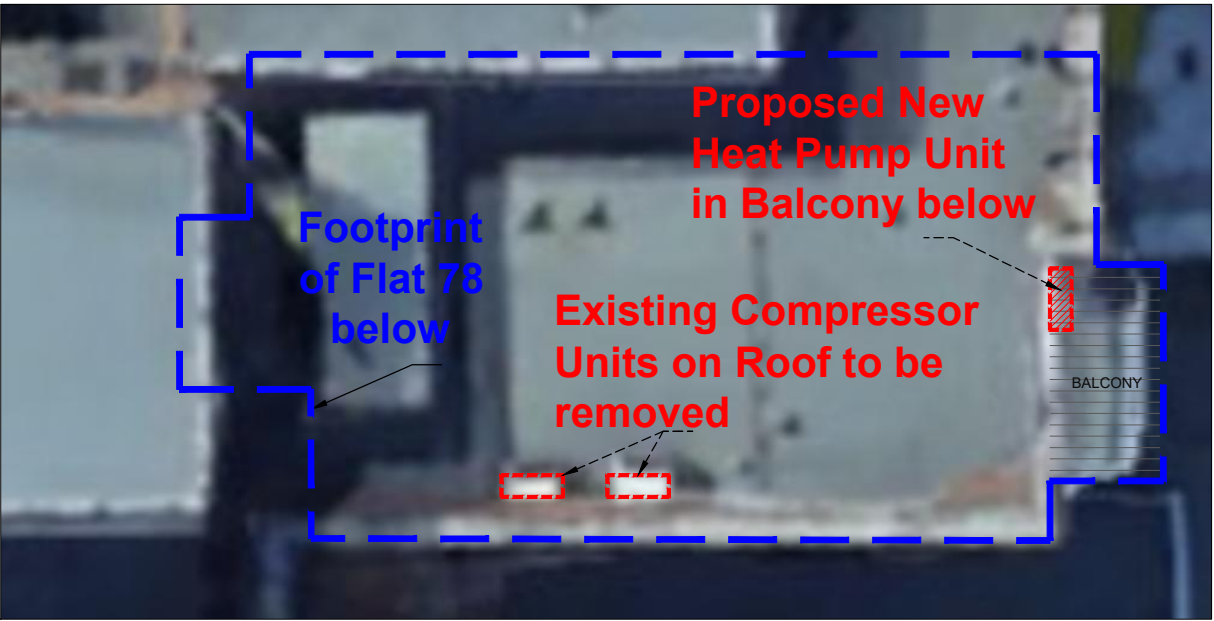

02 - EXISTING ROOF PLAN IMAGE OF 78 BLAIR COURT Scale 1:100

REVISIONS			
NO.	DESCRIPTION	DATE	BY



Global Consolidated Consultants

A: 73 CORNHILL, LONDON EC3V 3QG T: +44(0)7887 766 344
E: info@gcc-uk.com W: www.gcc-uk.com

Project	FLAT 78 BLAIR COURT, 2 BOUNDARY ROAD LONDON, NW8 8NT		
Title	EXISTING AND PROPOSED FLOOR AND ROOF PLANS		

Scale	Drawn	Approved	Date
As Shown@A3	AA		JUL 24
Job No.	Drawing No.	Rev.	
P-BC/01	P-2BR-02	0	