


B AD-2001

L_____

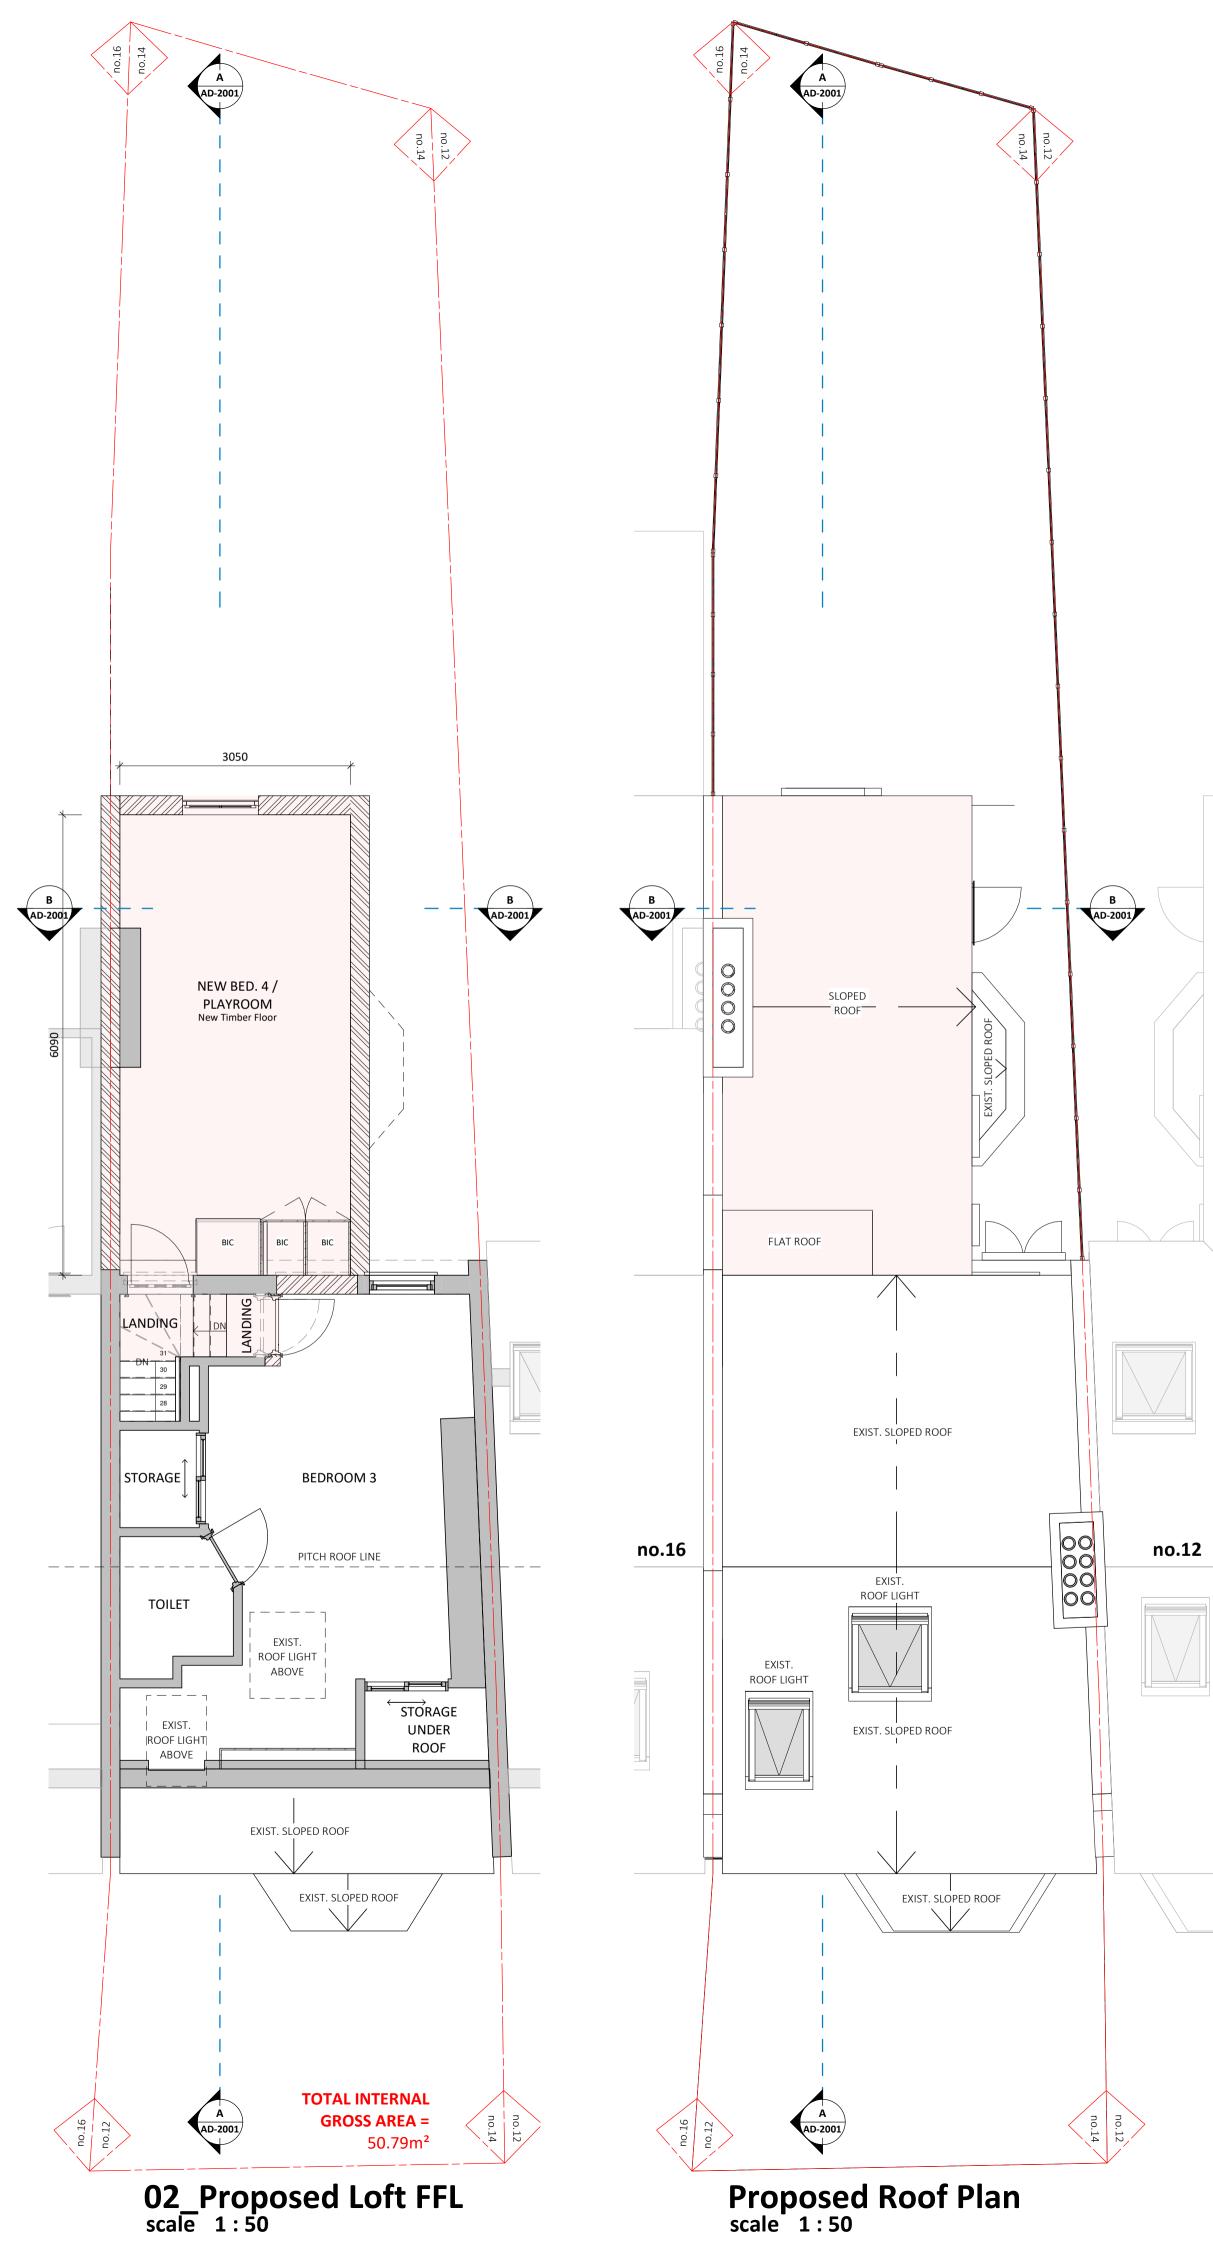

	GENERAL NOTE All building work to comply with SANS 10400. Figured dimensions to be used in preference to scaling. This drawing is to be read in conjunction with other documents and/or documents by other Consultants. Contractor to verify all dimensions, levels and quantities on site prior to putting any work to hand. Specified tradenames may be substituted for 'equal or approved' subject to Architects confirmation. Contractor to adhere to all SABS codes and manufacturer's instructions. Any discrepancies to be reported to the Architect immediately. Copyright © reserved. REVISION
	# date description by A 28/05/2024 Issued to Local Authority DF B 19/06/2024 Issued to Local Authority DF
	THE MATERIALS USED FOR THE REAR LOFT EXTENSION WILL BE MADE TO MATCH THE MATERIALS ON THE HOST DWELLING.
KEY:	ISSUED FOR PURPOSES OF Council Approval D Fabian Architects Architects Architects & Interior Studio 8th Floor, Protea Hotel North Wharf, 1 Lower Bree Str, Cape Town, 8001 (t) +27 21 419 7501 / 418 9500 (t) +27 21 419 4884 (w) www.fama.co.za PROJECT TITLE
ELEMENTS TO BE DEMOLISHED	14 Solent Rd 14 Solent Rd, London, NW6 1TU DRAWING TITLE Proposed Floor Plans
Graphic Scale: 20mm = 1m 0 1 2 3 4	DRAWING SCALEDRAWNDATEAs indicatedA1FJDATEDRAWING NUMBERREV #1759 AD-1002C