


Ground Floor Plan

PARKING PROVISION

There are no parking spaces located on the site and no alterations to any parking provisions are proposed

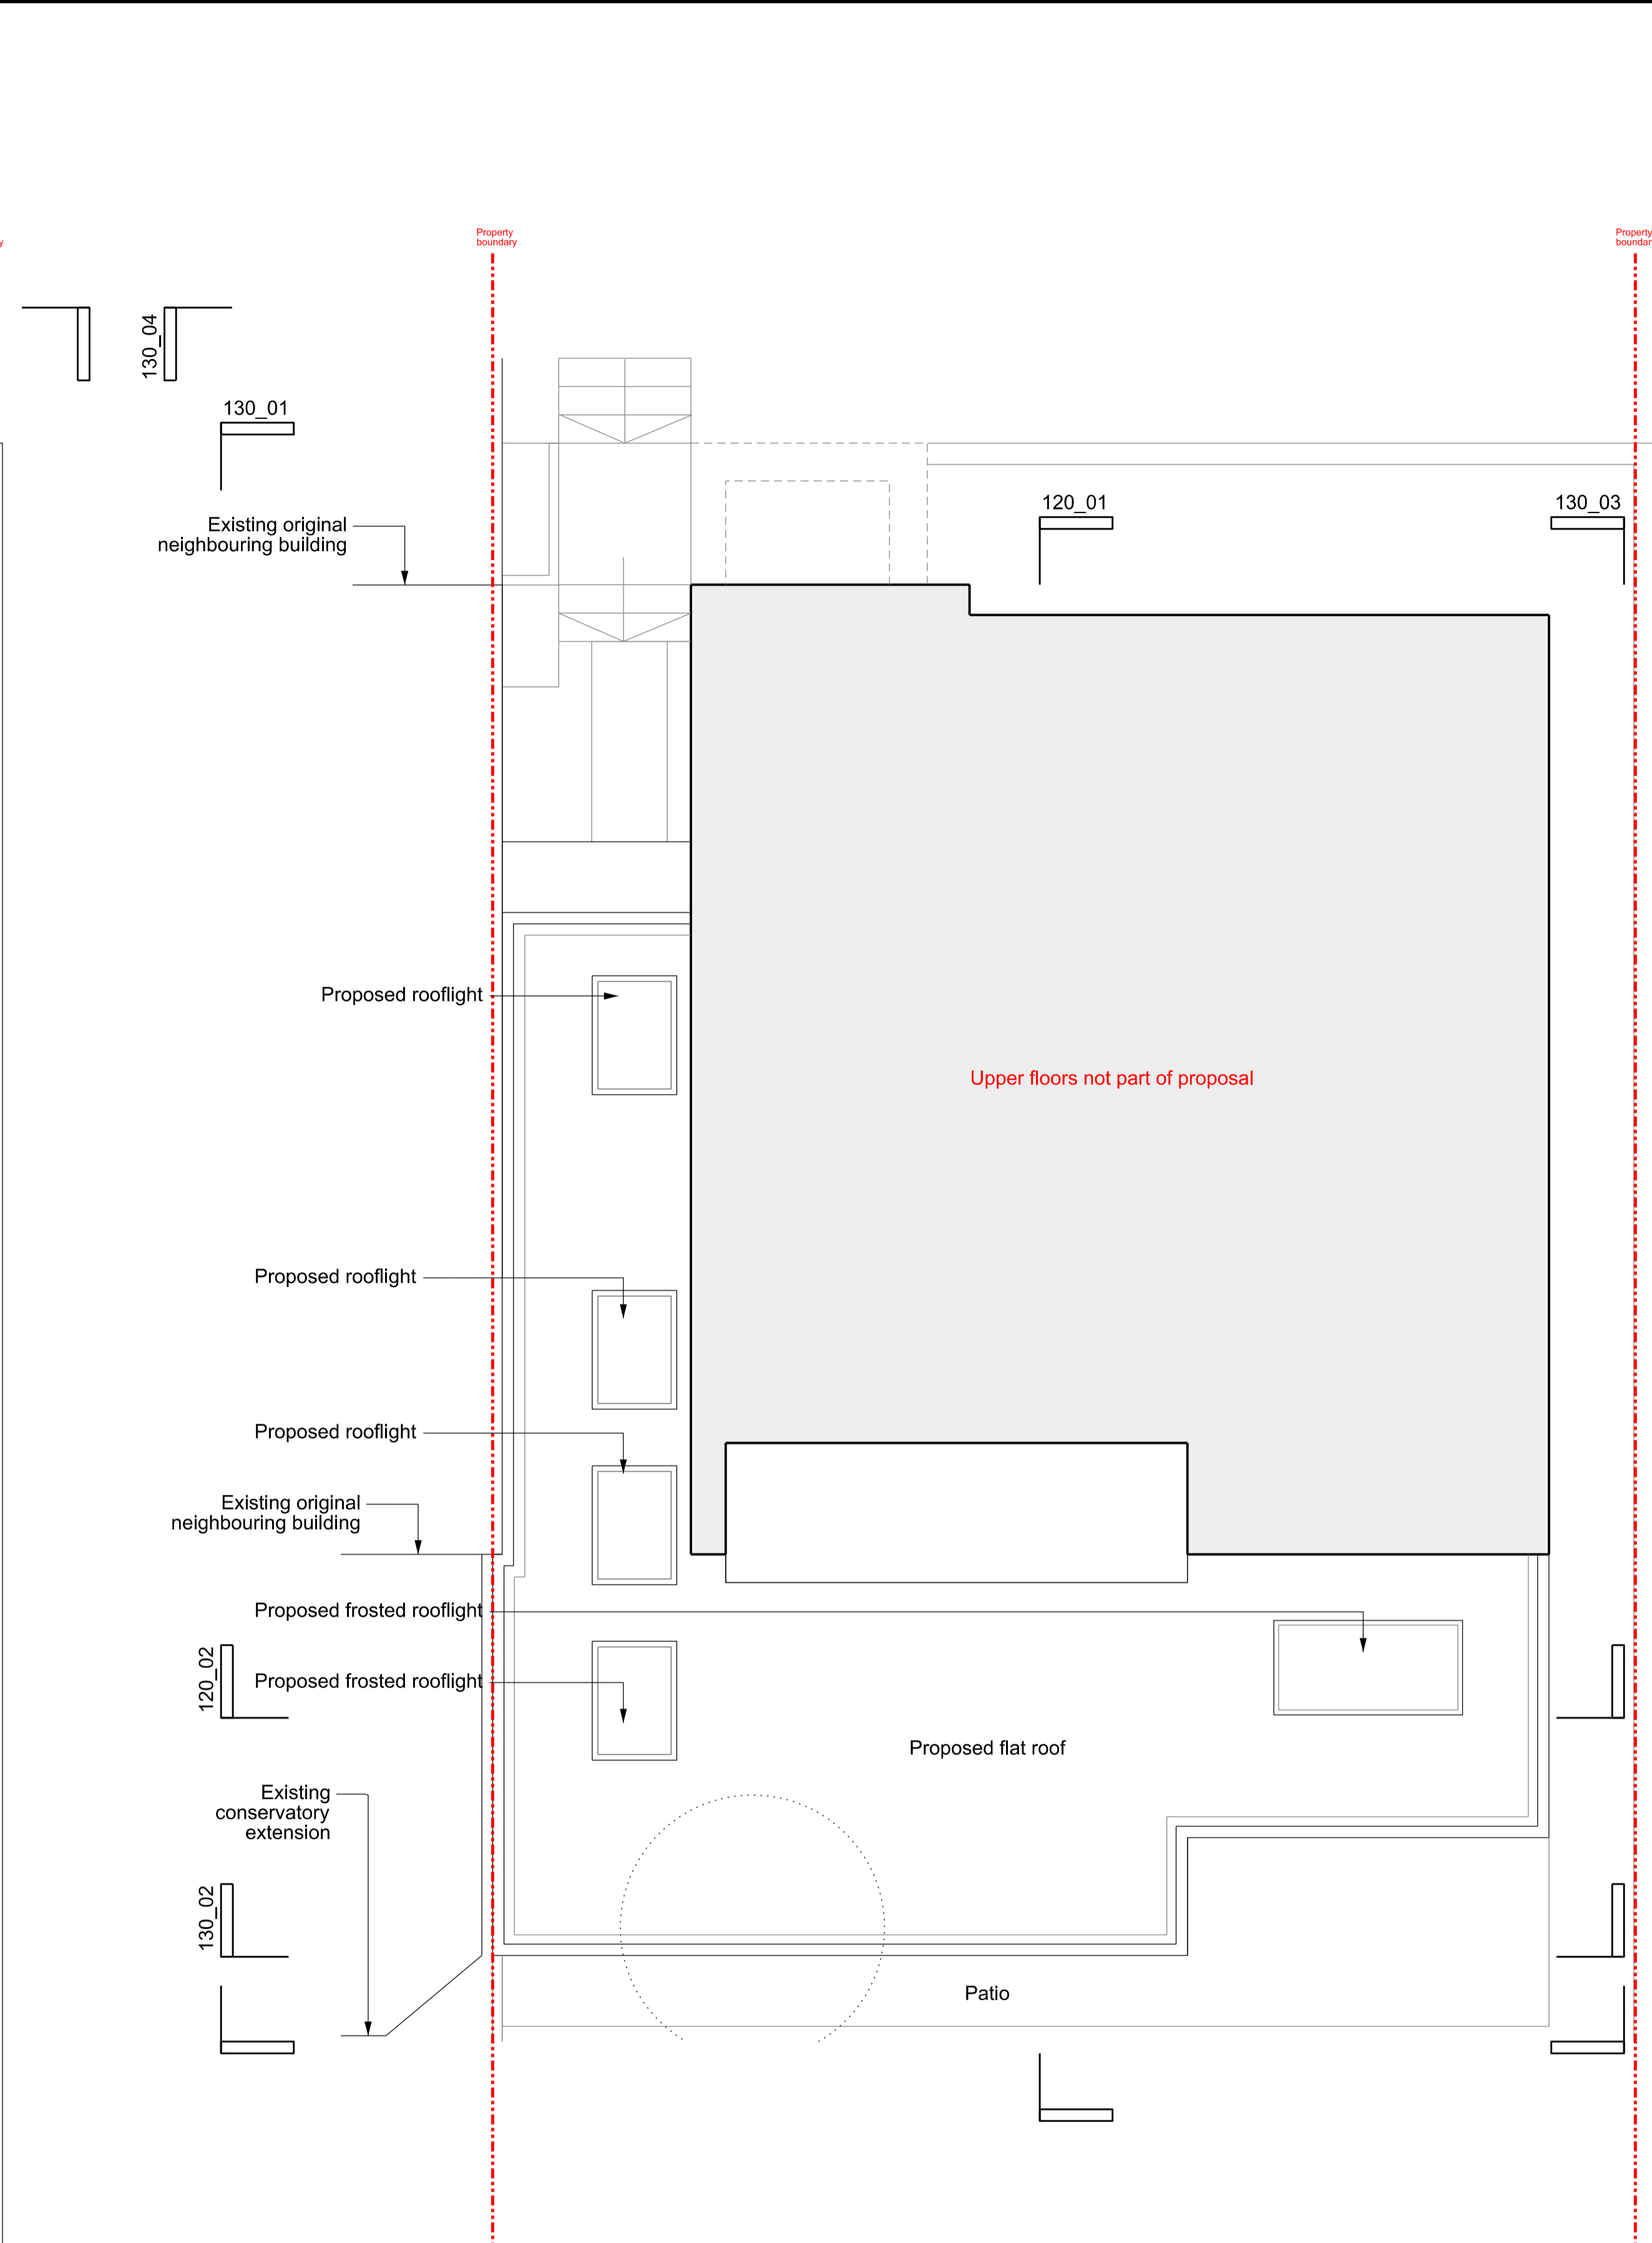

Roof Plan

- Existing Fabric
- Proposed Fabric
- Demolished Fabric
- Dangerous concealed services
- Working at height
- Heavy or irregular-shaped object
- Potentially unsafe structure
- Location of known contamination
- Trip hazard / concealed drop

0 2 4m

revision	date	
-	08.03.24	Issued for comment
A	14.03.24	Client comments incorporated
B	17.05.24	Client comments incorporated
C	22.05.24	Client comments incorporated
D	05.08.24	Camden Council comments incorporated
E	20.08.24	Camden Council comments incorporated

**Andrew Paine
Architecture**

T 020 7207 5898
E studio@aparchitecture.co.uk
W www.aparchitecture.co.uk

job title

GARDEN FLAT, 34 PARKHILL ROAD

drawing title

PROPOSED PLANS

scale	status
1:50 at A1; 1:100 at A3	FOR APPROVAL

project	drawing	revision
24003	110	E

ALL DIMENSIONS TO BE CHECKED ON SITE. DO NOT SCALE FROM DRAWINGS.