


01 Side Elevation

02 Rear Elevation

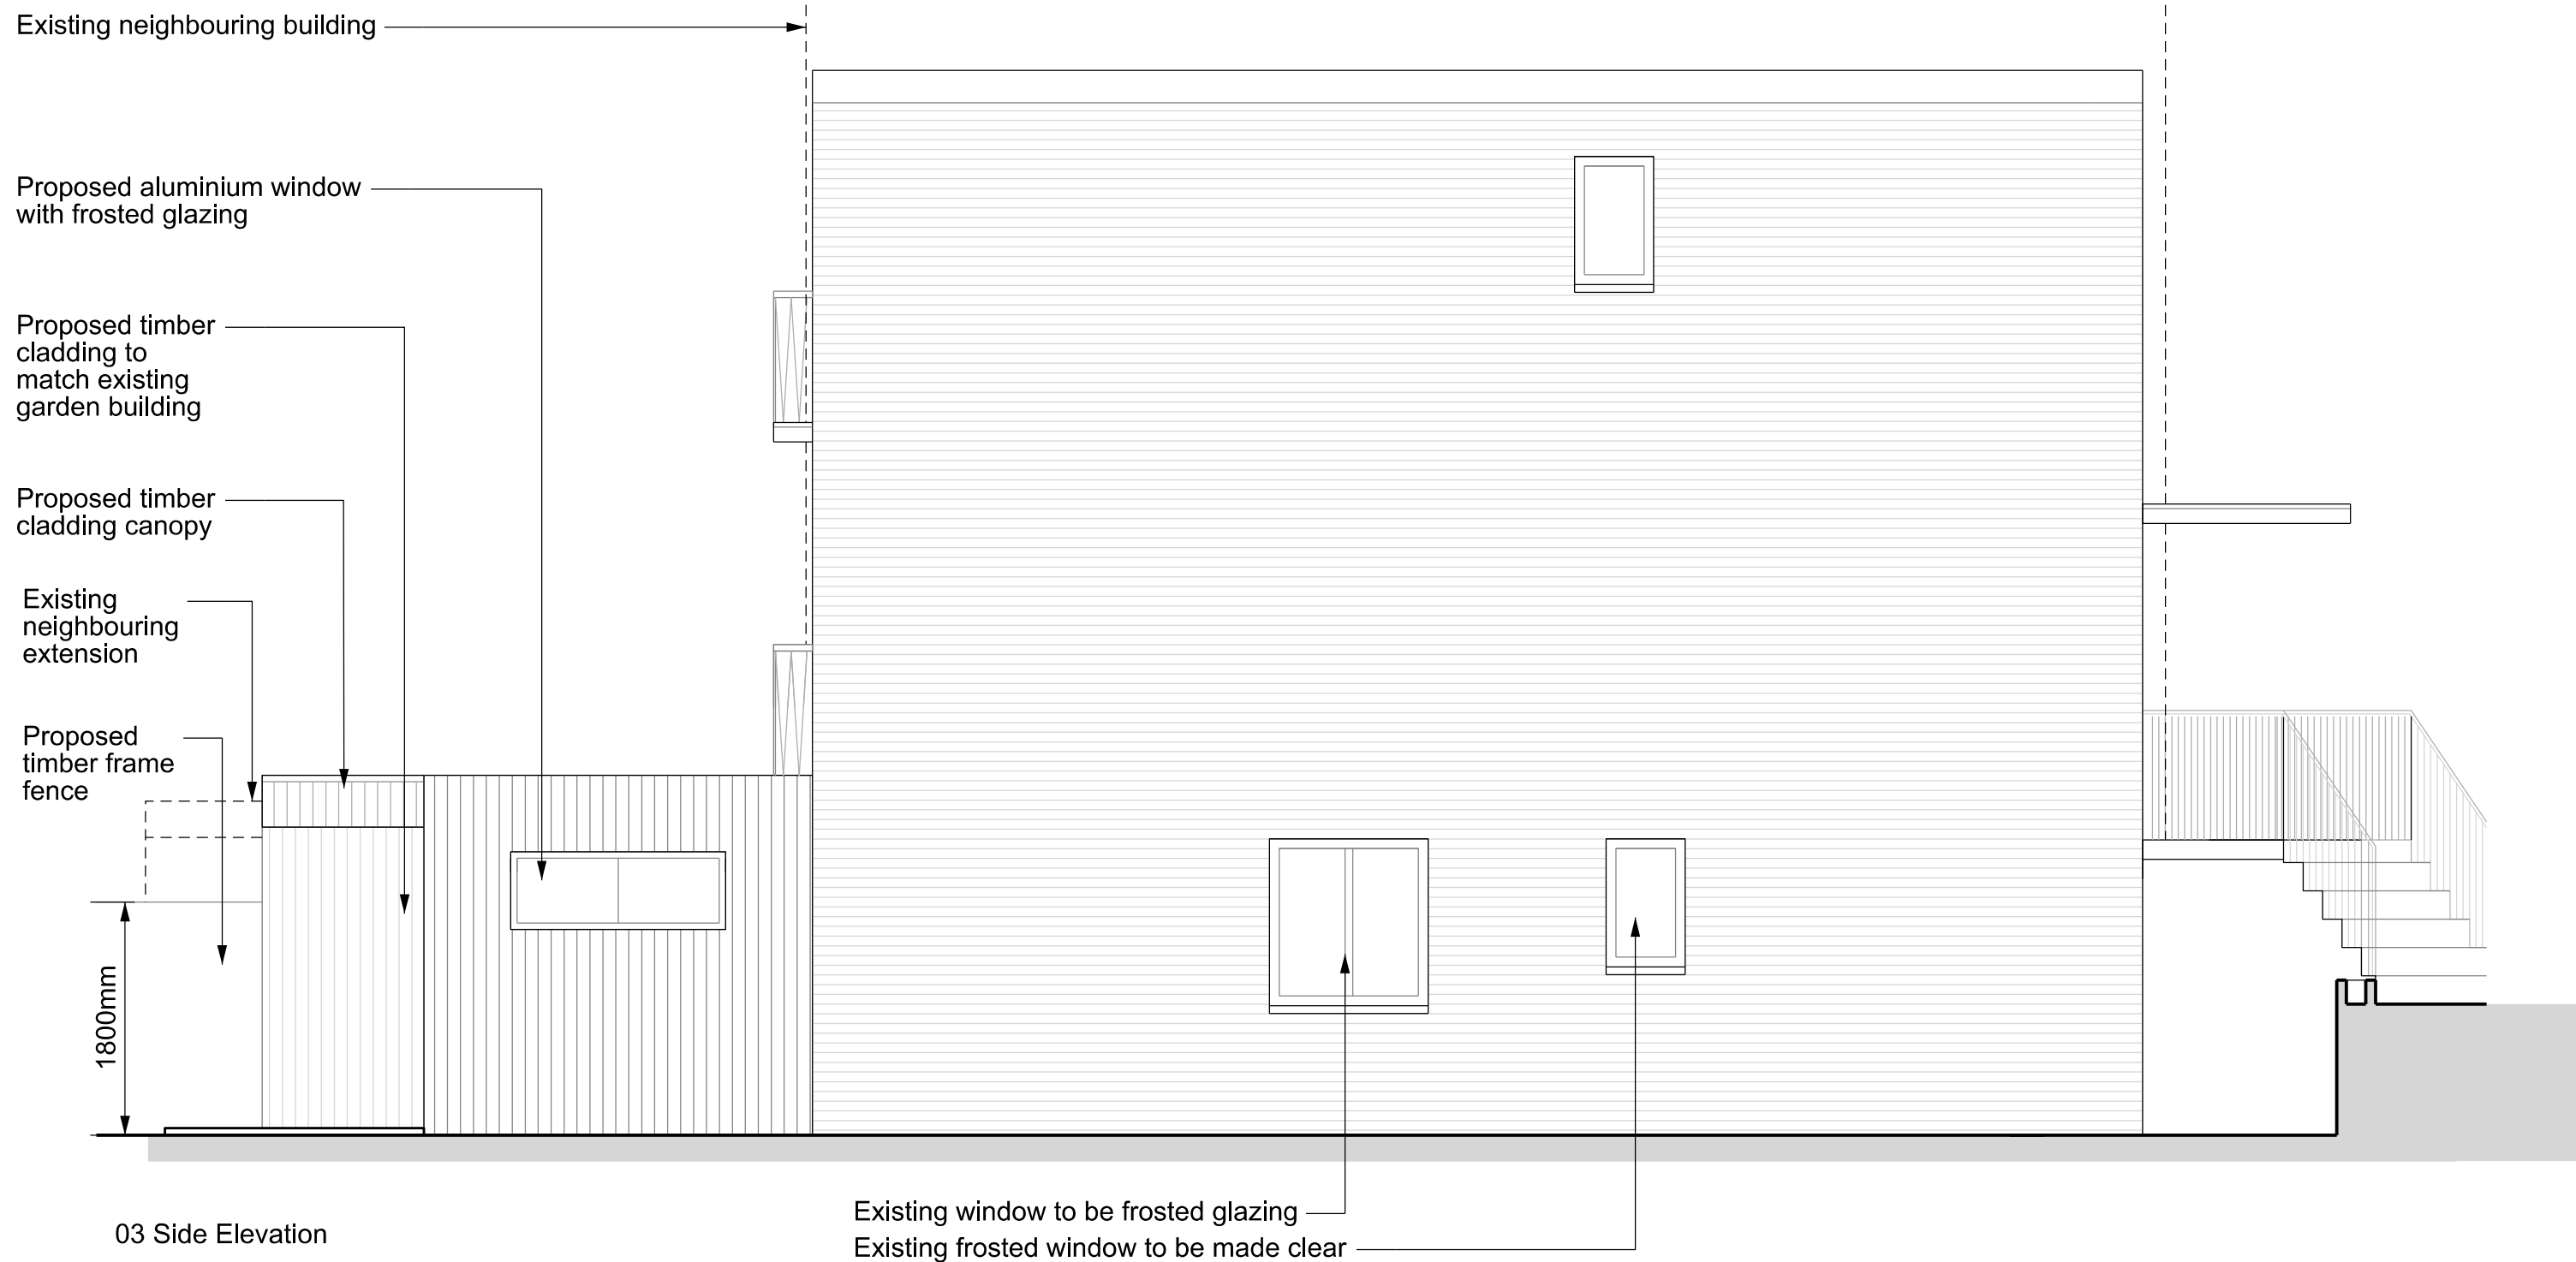

03 Side Elevation



04 Front Elevation

PARKING PROVISION

There are no parking spaces located on the site and no alterations to any parking provisions are proposed

ALL DIMENSIONS TO BE CHECKED ON SITE. DO NOT SCALE FROM DRAWINGS.

Existing Fabric
Proposed Fabric

0 2 4m

revision	date	
-	08.03.24	Issued for comment
A	14.03.24	Client comments incorporated
B	17.05.24	Client comments incorporated
C	22.05.24	Client comments incorporated
D	25.06.24	Client changes incorporated
E	05.08.24	Camden Council comments incorporated
F	20.08.24	Camden Council comments incorporated

Andrew Paine
Architecture

T 020 7207 5898
E studio@aparchitecture.co.uk
W www.aparchitecture.co.uk

job title
GARDEN FLAT, 34 PARKHILL ROAD

drawing title
PROPOSED ELEVATIONS

scale
1:50 at A1; 1:100 at A3

status
FOR APPROVAL

project	drawing	revision
24002	130	E