



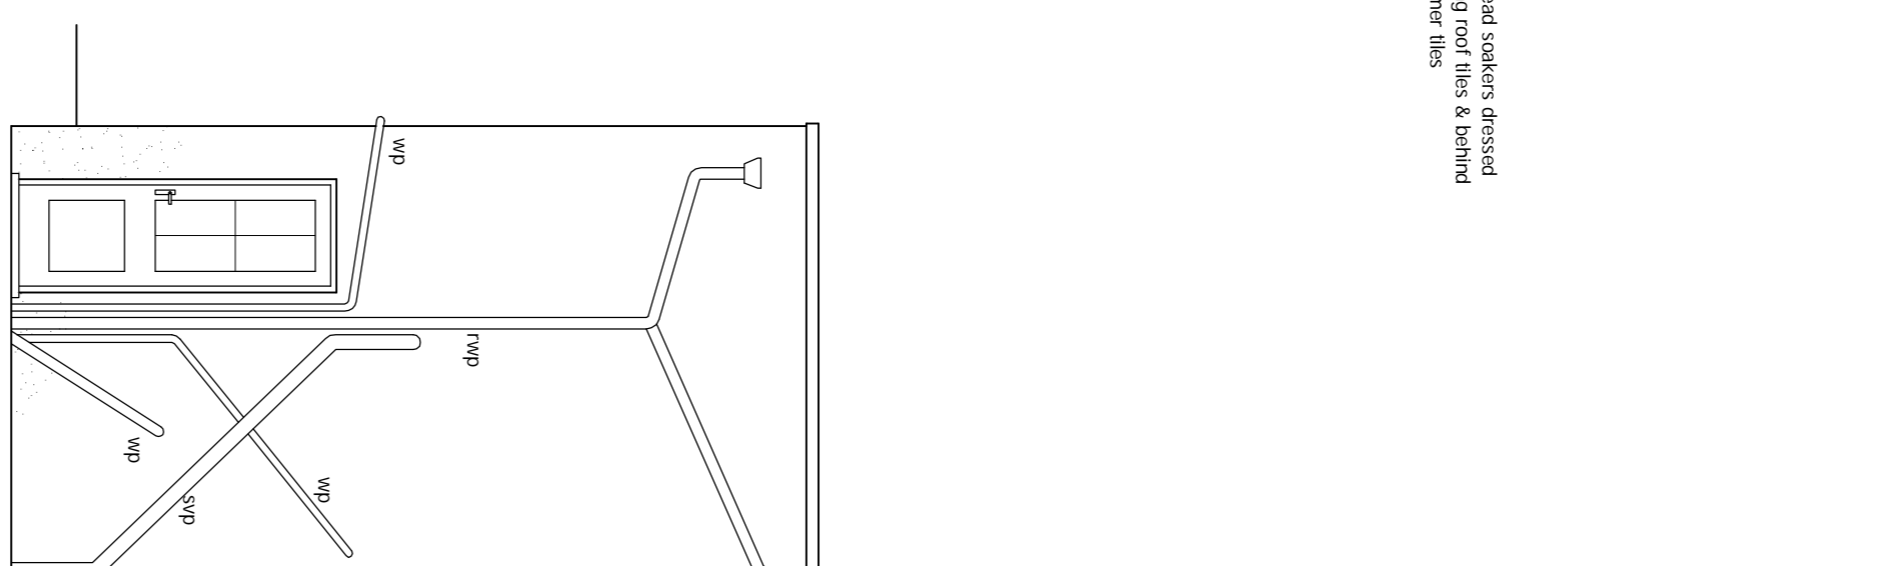

PROPOSED REAR ELEVATION  
Scale 1:50

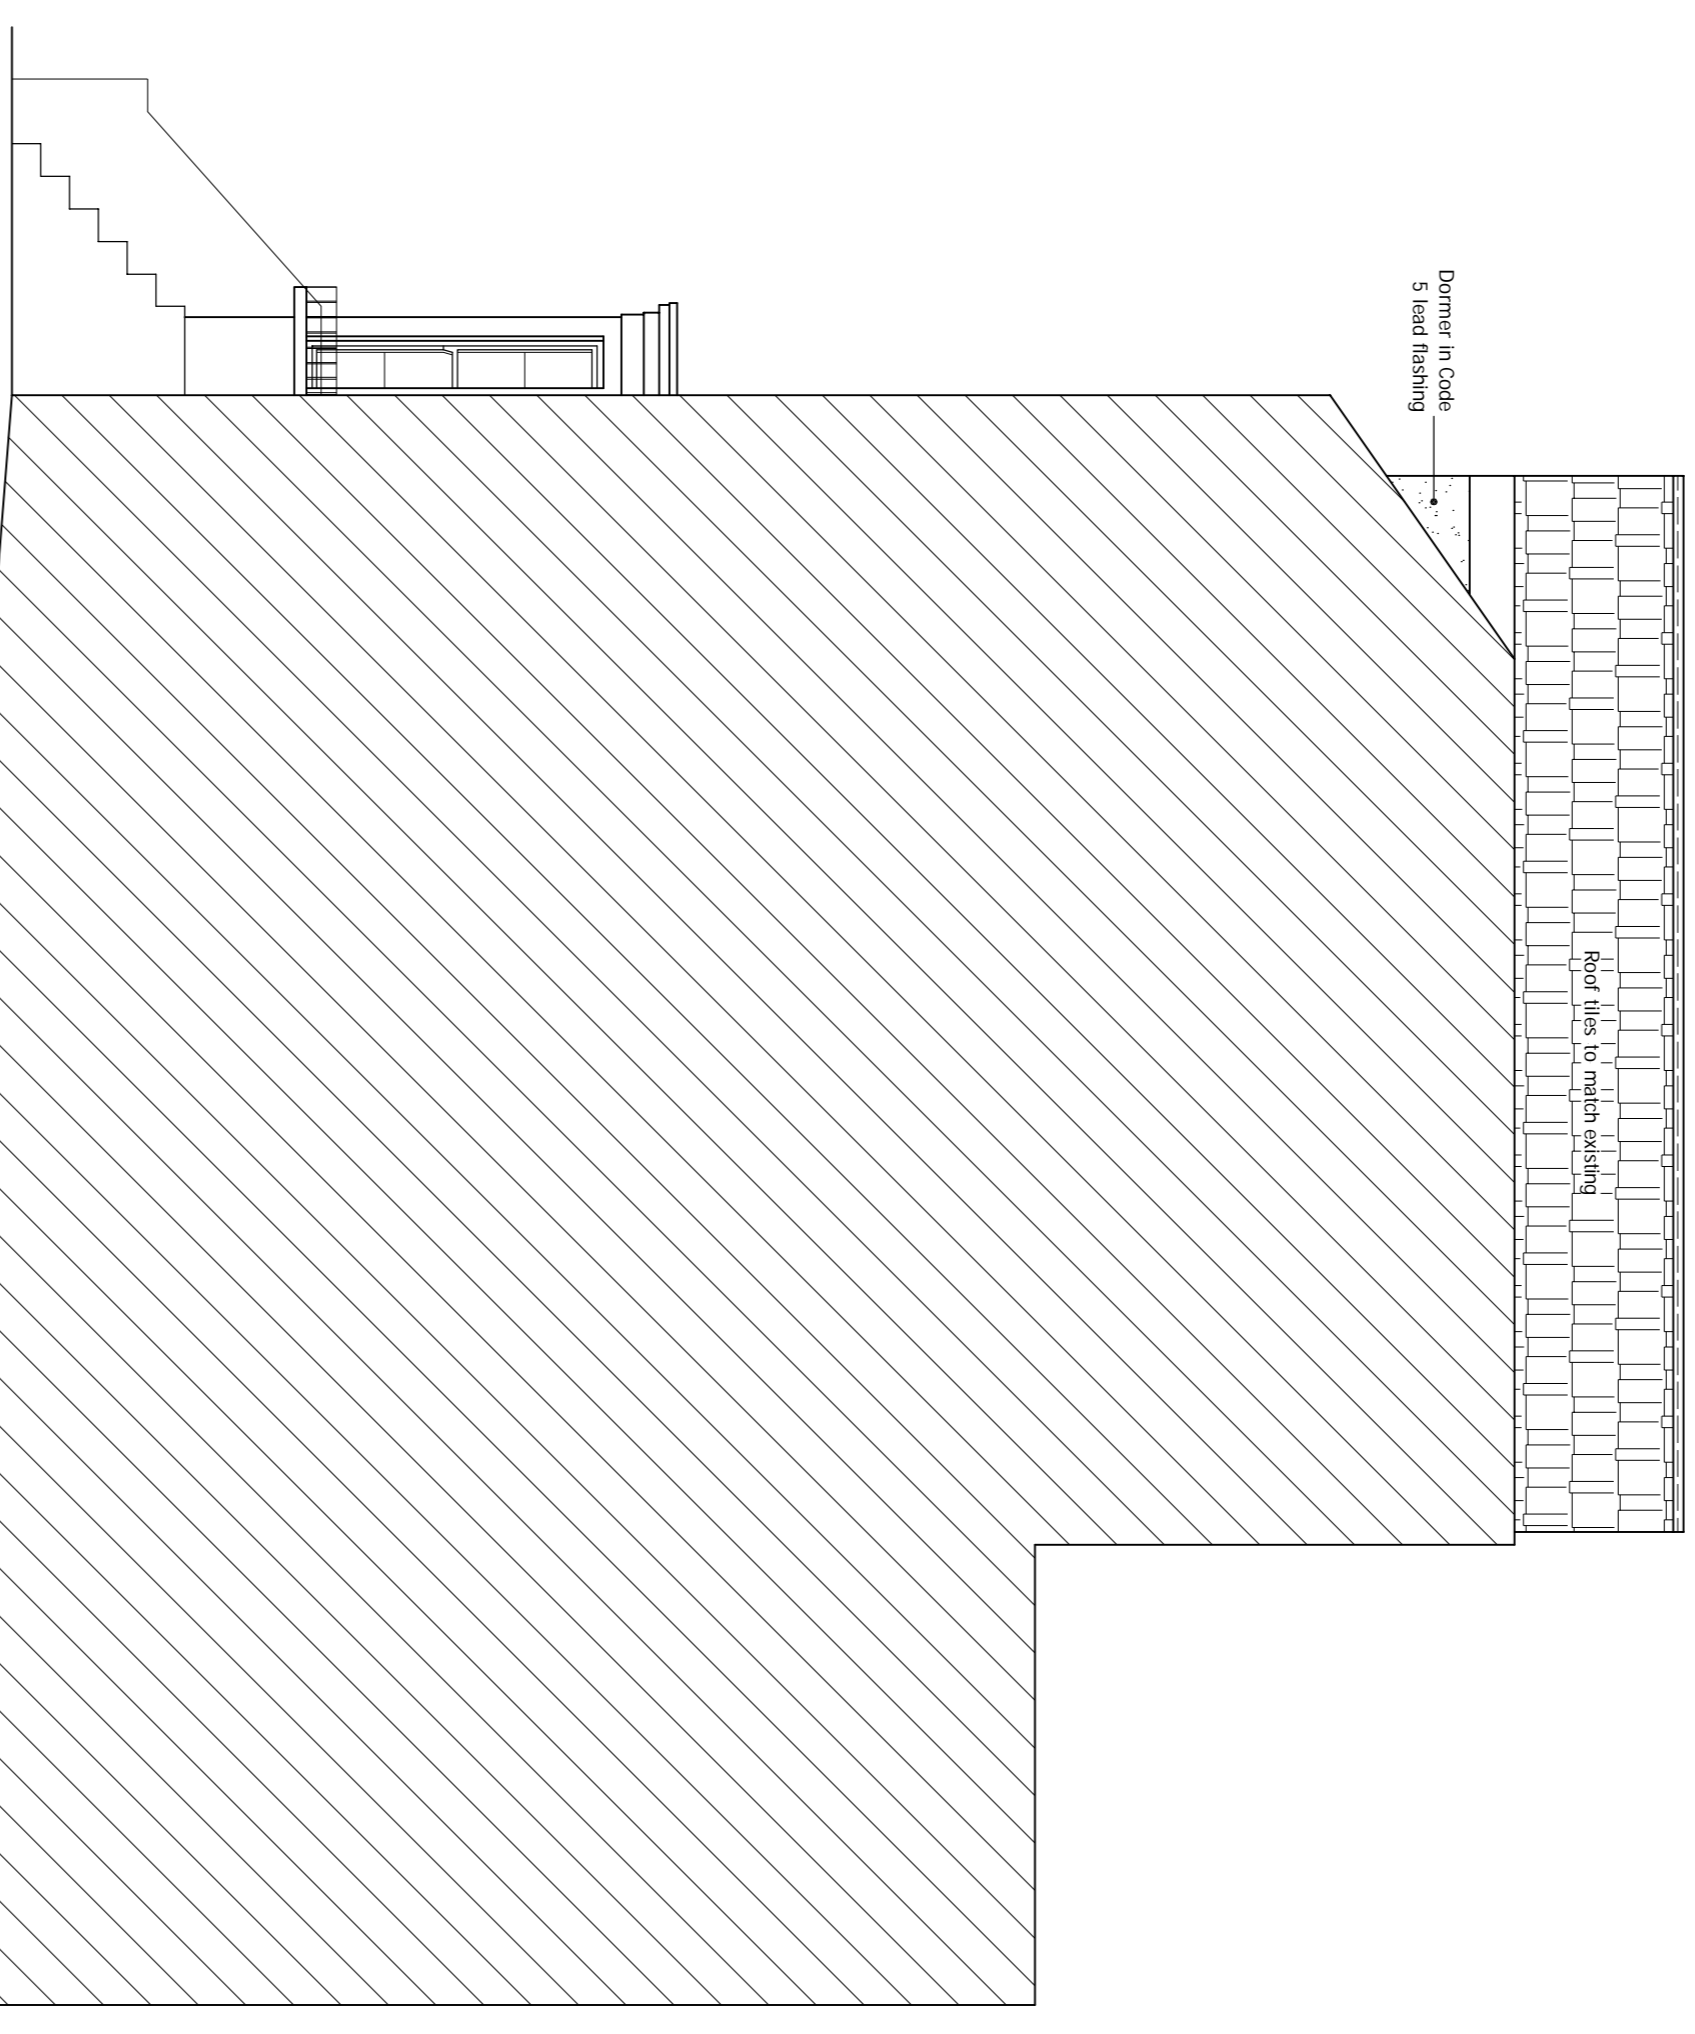

PROPOSED SIDE ELEVATION  
Scale 1:50



PROPOSED Adj. SIDE ELEVATION  
Scale 1:50



<b>DRAWING STATUS</b>	<b>PLANNING</b>
FOR PLANNING AND BUILDING CONTROL APPROVAL ONLY FOR CONSTRUCTION	
Architectural Design Studio T: 0181 338 135 947 www.discounthouses.com discounthouses@gmail.com	
<b>GENERAL NOTES</b>	<ol style="list-style-type: none"> <li>1. All work shall be done in accordance with the Building Regulations and all work shall be done in accordance with the Building Regulations and all work shall be done in accordance with the Building Regulations.</li> <li>2. The proposed work shall be done in accordance with the Building Regulations and all work shall be done in accordance with the Building Regulations.</li> <li>3. The proposed work shall be done in accordance with the Building Regulations and all work shall be done in accordance with the Building Regulations.</li> <li>4. The proposed work shall be done in accordance with the Building Regulations and all work shall be done in accordance with the Building Regulations.</li> <li>5. The proposed work shall be done in accordance with the Building Regulations and all work shall be done in accordance with the Building Regulations.</li> </ol>
<b>SITE ADDRESS</b>	168 LEIGHTON ROAD, LONDON, NW5 2RE
<b>DRAWING TITLE</b>	PROPOSED DRAWINGS - 10th conversion
<b>DRAWING NUMBER</b>	DPL_04_C
<b>DATE</b>	22 AUG 2024