


LEGEND

----- Modern additions/ alterations to be removed.


— Reinstatement work.

(A) Redundant AC unit and casing to be removed.

(B) Existing door, frame and doorway to No.5 Bedford Sq. to be filled and reinstated as original. New joinery/paneling, skirtings and decoration to match existing.

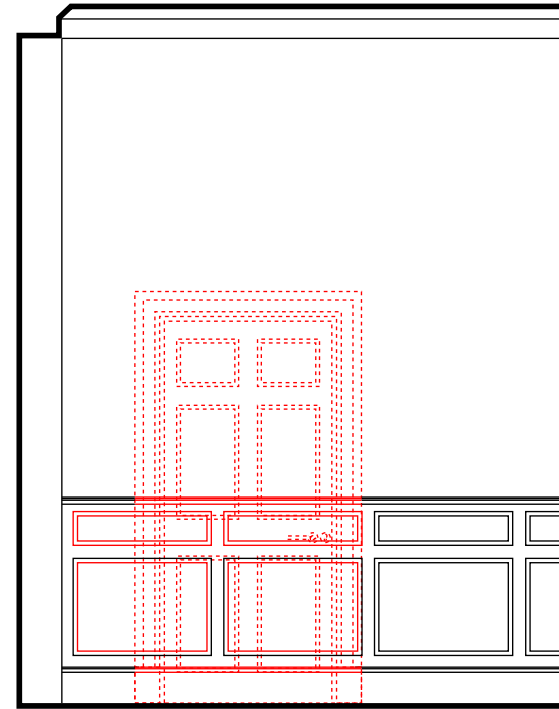

1 Before and after elevation.

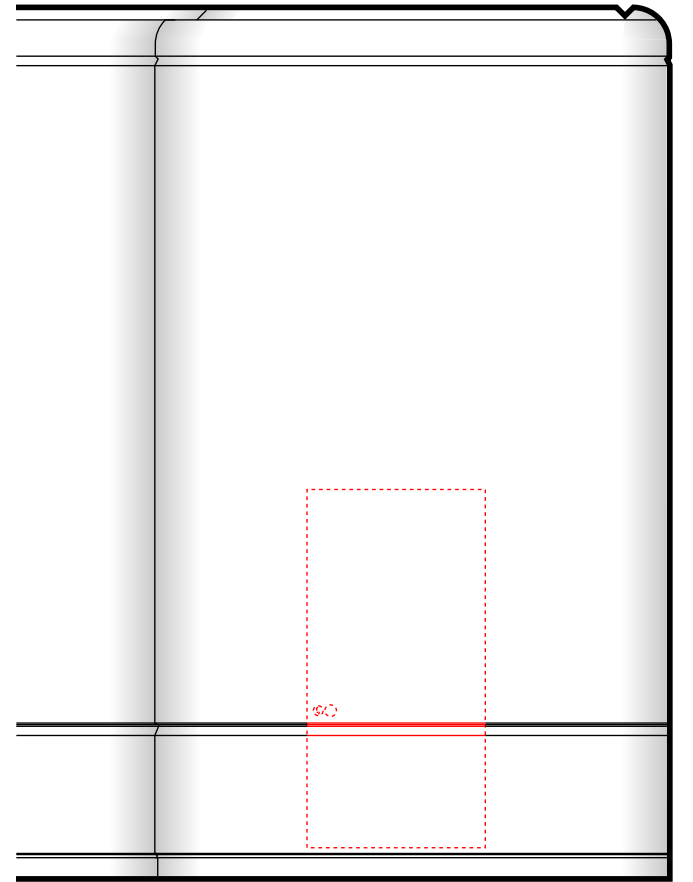


2 Before and after elevation.



3 Photo of corridor before modern additions/ alterations - providing a benchmark for the proposed reinstatement works.



4 Photo of corridor currently.

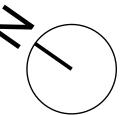

B Issued for Planning. RI 02.08.24 IP		Scale 1 : 50 @ A1, 1 : 100 @ A3 metres		Client's name New York University	
A Issued for comment. RI 01.08.24 IP		Drawn RI		Job title 6 Bedford Square	
		Checked IP		Drawing title Proposed Ground Floor Plan	
		Date 01.08.24		Job No 20386	
		Status PLANNING		Drawing No OD(10)102	
		© Scott Brownrigg Ltd Figured dimensions only are to be taken from this drawing. All dimensions are to be checked on site before any work is put in hand.		Rev B	
				77 Endell Street London WC2H 9DZ T +44 (0)20 7240 7766 F +44 (0)20 7240 2454 W scottbrownrigg.com	