


1 Proposed Basement Floor Plan
1:50

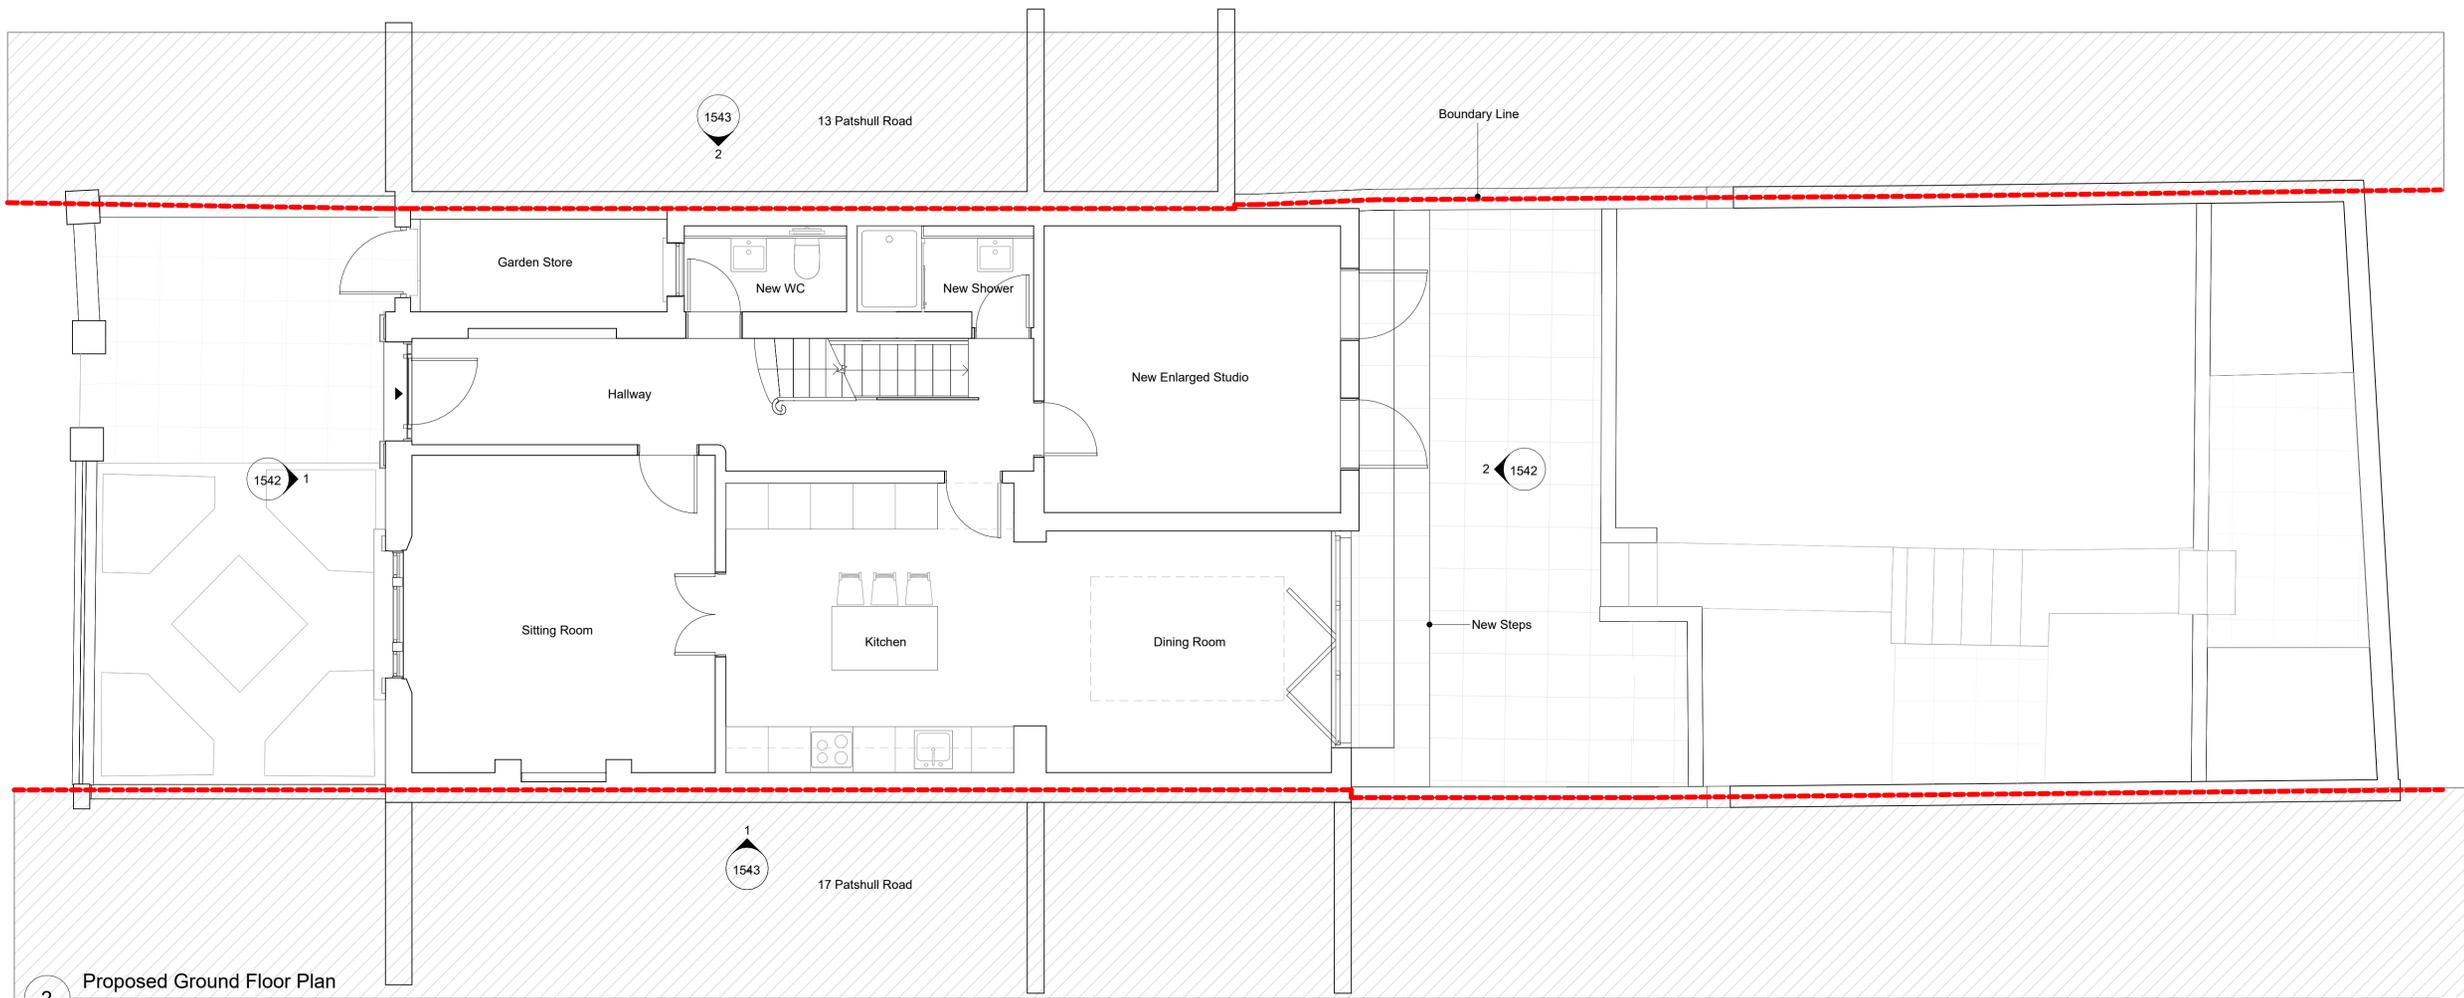

2 Proposed Ground Floor Plan
1:50

- GENERAL NOTES:**
- G1 For Site and Grid setting refer to 0185/3000
 - G2 All dimensions to be checked on site.
 - G3 Any discrepancies between drawings to be reported to the Architect immediately.
 - G4 Use figured dimensions only. Do not scale from drawings. IF IN DOUBT, ASK
 - G5 Refer to Engineers drawings for all structural and services information.
 - G6 For tolerances see the Design Drawings and Specifications.
 - G7 For elements of work subject to Contractor's Design, this drawing is indicative of the visual & performance requirements only. The Contractor is responsible for the detailed design and co-ordination of the installation within the parameters defined in the specification, design drawings, contract terms and contract documents.
 - G8 Room numbers are shown thus: (B2-115)
 - G9 Door(D) & Window (W) References are shown thus: DW Level No. D-LG-006, DW Type R402
 - G10 Clear height is shown thus (finished floor to finished soffit) 2750
 - G11 SRS Reference shown thus IWS-01
For SRS References, refer to 0185/9100. For Architectural Specifications, refer to 0185/9110 to 9167.
 - G12 Finishes are shown thus: WALL, CEILING, FLOOR, WALL
 - G13 Setting Out Points shown thus: SOP
 - G14 All Levels are above ordnance datum (AOD) +20.345
New Levels are shown thus: +20.345
Existing Levels are shown thus: EX+20.345
Retained Existing Levels: EX+20.345

NOTES:



Date	Rev	Comments
18/07/24	A	Memo 0043 - Planning Application
02/08/24	B	Memo 0048 - Planning Application

CAGNI WILLIAMS ASSOCIATES
Grand Union Studios, 332 Ladbroke Grove, London W10 5AD
www.cagnwilliams.com T. +44 20 7985 0540

Project: 15 Patshull Road
Subject: Proposed Ground Floor and Basement Floor Plans

Scale: 1:50 @ A1

Sort Code	Drawing No.	Revision
0185	1530	B