


2 Proposed Roof Plan  
1:50

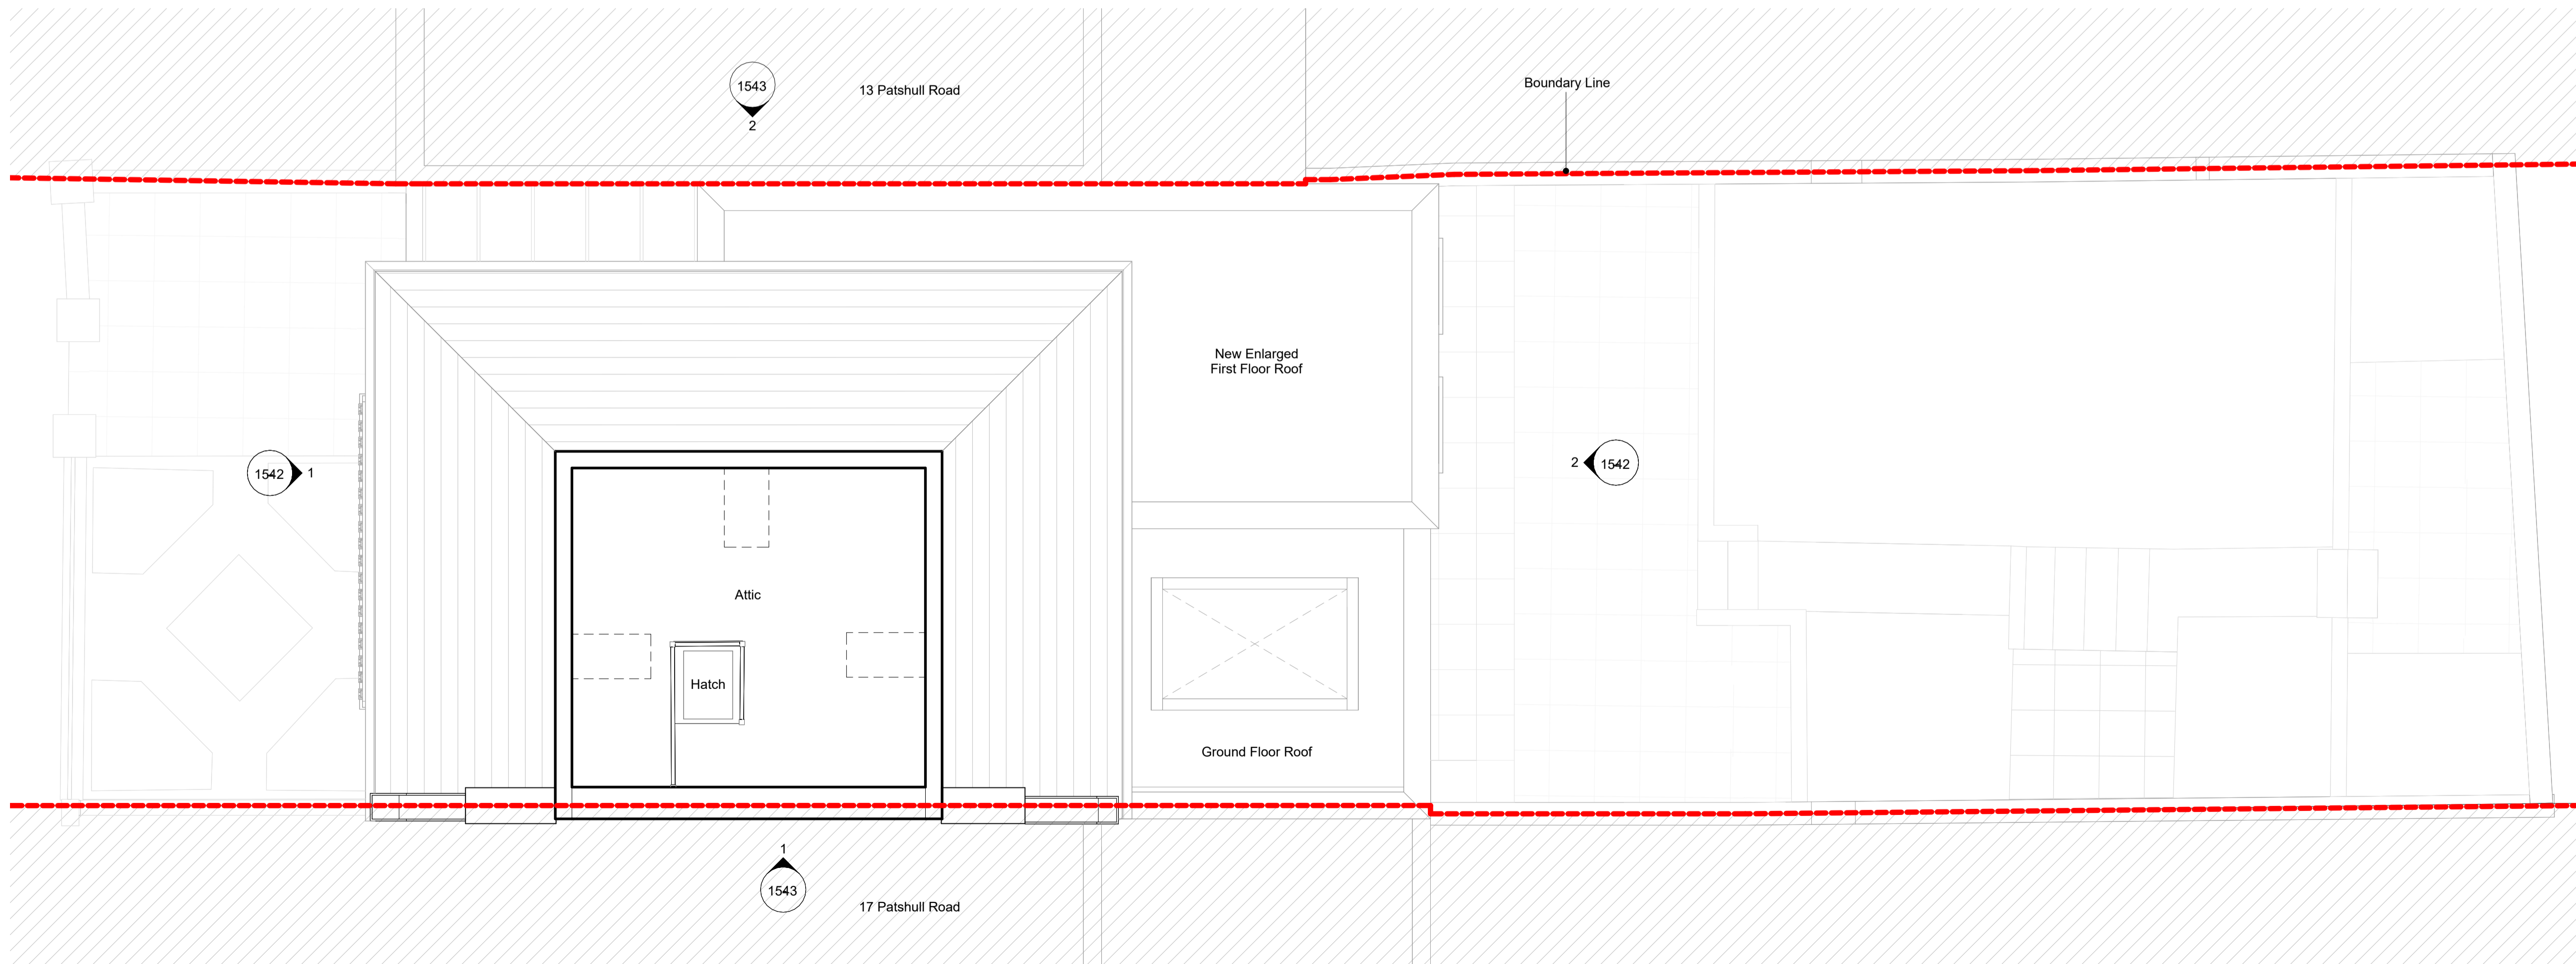


1 Proposed Attic Plan  
1:50

**GENERAL NOTES:**

- G1 For Site and Grid setting out refer to 0185/3000
- G2 All dimensions to be checked on site.
- G3 Any discrepancies between drawings to be reported to the Architect immediately.
- G4 Use figured dimensions only. Do not scale from drawings. IF IN DOUBT, ASK
- G5 Refer to Engineers drawings for all structural and services information.
- G6 For tolerances see the Design Drawings and Specifications.
- G7 For elements of work subject to Contractor's Design, this drawing is indicative of the visual & performance requirements only. The Contractor is responsible for the detailed design and co-ordination of the installation within the parameters defined in the specification, design drawings, contract terms and contract documents.
- G8 Room numbers are shown thus: (B2-115)
- G9 Door(D) & Window (W) References are shown thus: DW Level No. D-LG-006, DW Type R402
- G10 Clear height is shown thus (finished floor to finished soffit) 2750
- G11 SRS Reference shown thus: IWS-01  
For SRS References, refer to 0185/9100. For Architectural Specifications, refer to 0185/9110 to 9167.
- G12 Finishes are shown thus: WALL, CEILING, FLOOR, WALL
- G13 Setting Out Points shown thus: SOP
- G14 All Levels are above ordnance datum (AOD) +20.345  
New Levels are shown thus: +20.345  
Existing Levels are shown thus: EX+20.345  
Retained Existing Levels: EX+20.345

**NOTES:**

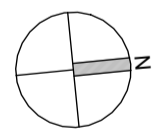

Date	Rev	Comments
18/07/24	A	Memo 0043 - Planning Application
02/08/24	B	Memo 0048 - Planning Application

**CAGNI WILLIAMS ASSOCIATES**  
Grand Union Studios, 332 Ladbrooke Grove, London W10 5AD  
www.cagnwilliams.com T. +44 20 7985 0540

Project: 15 Patshull Road  
Subject: Proposed Attic and Roof Plans

Scale: 1:50 @ A1

Sort Code	Drawing No.	Revision
0185	1532	B