



1. Drawings copyright of © Architectural Vistadesigns Ltd
2. Drawings not to be used without written consent.
3. Planning drawings should not be used for the purpose of construction or working drawings.
4. Drawings are not to be used for any other purpose without written consent.
5. All dimensions must be checked and verified on site before commencing works.
6. OS data may have been used for the purpose of a Planning submission.

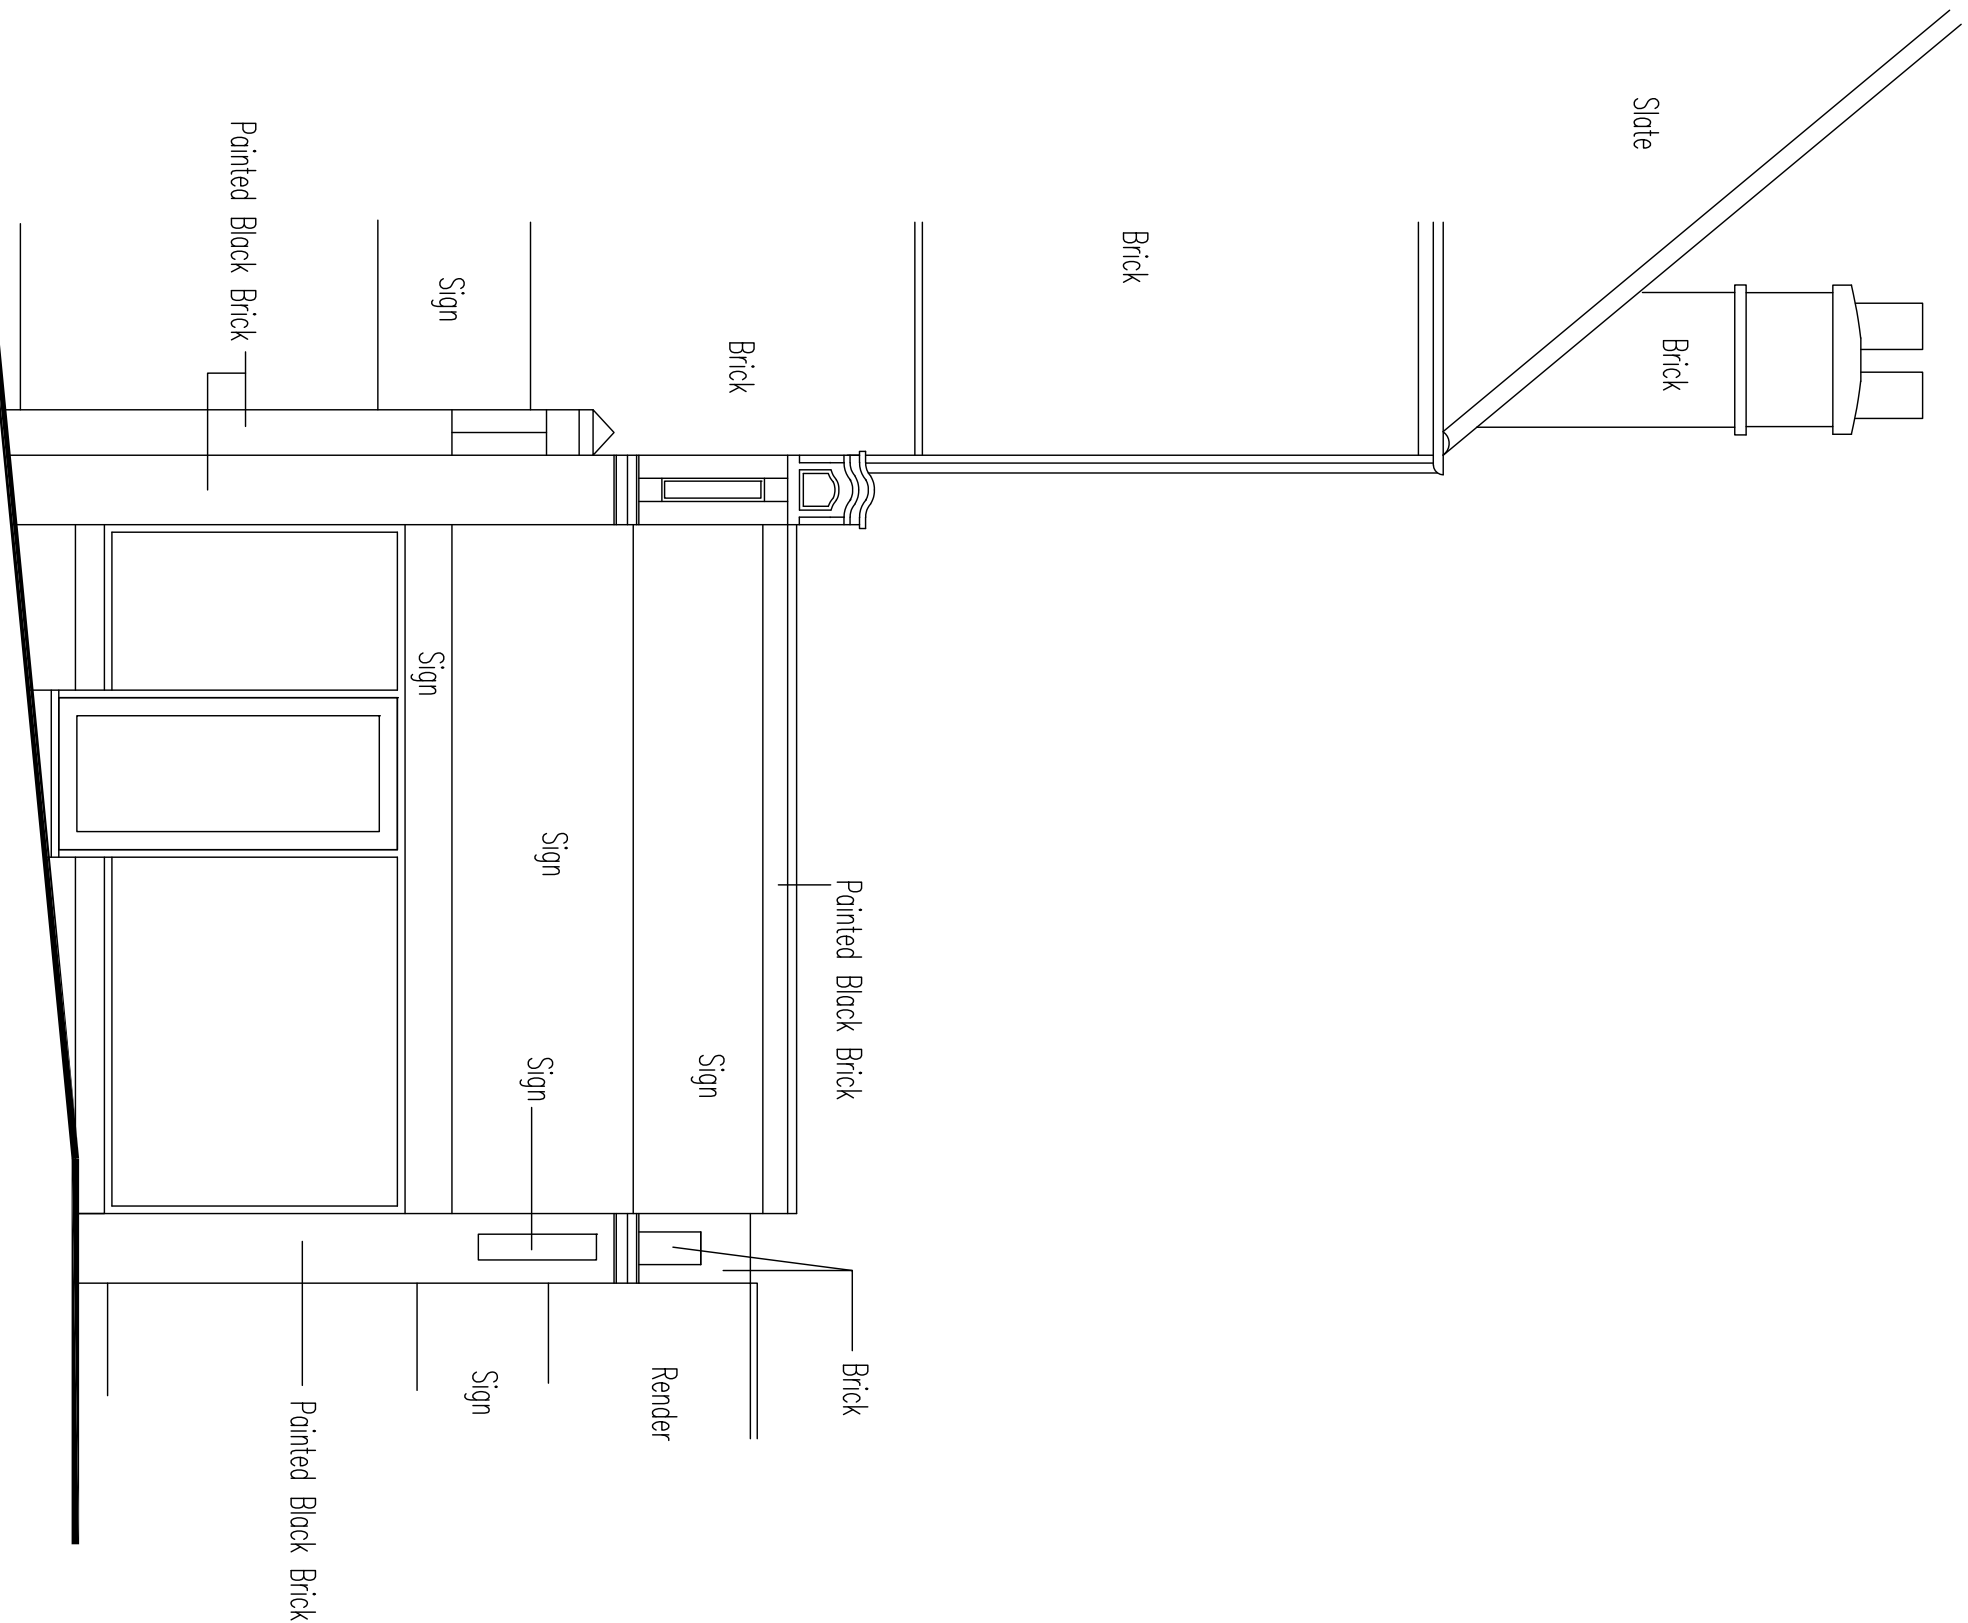


Existing Section / Elevation

Existing Front Elevation


Existing Section / Elevation

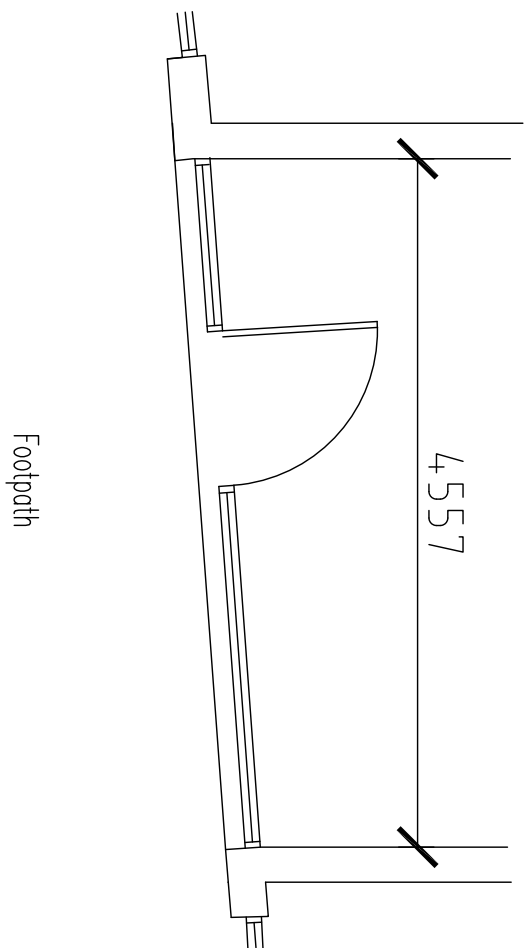

Existing Plan

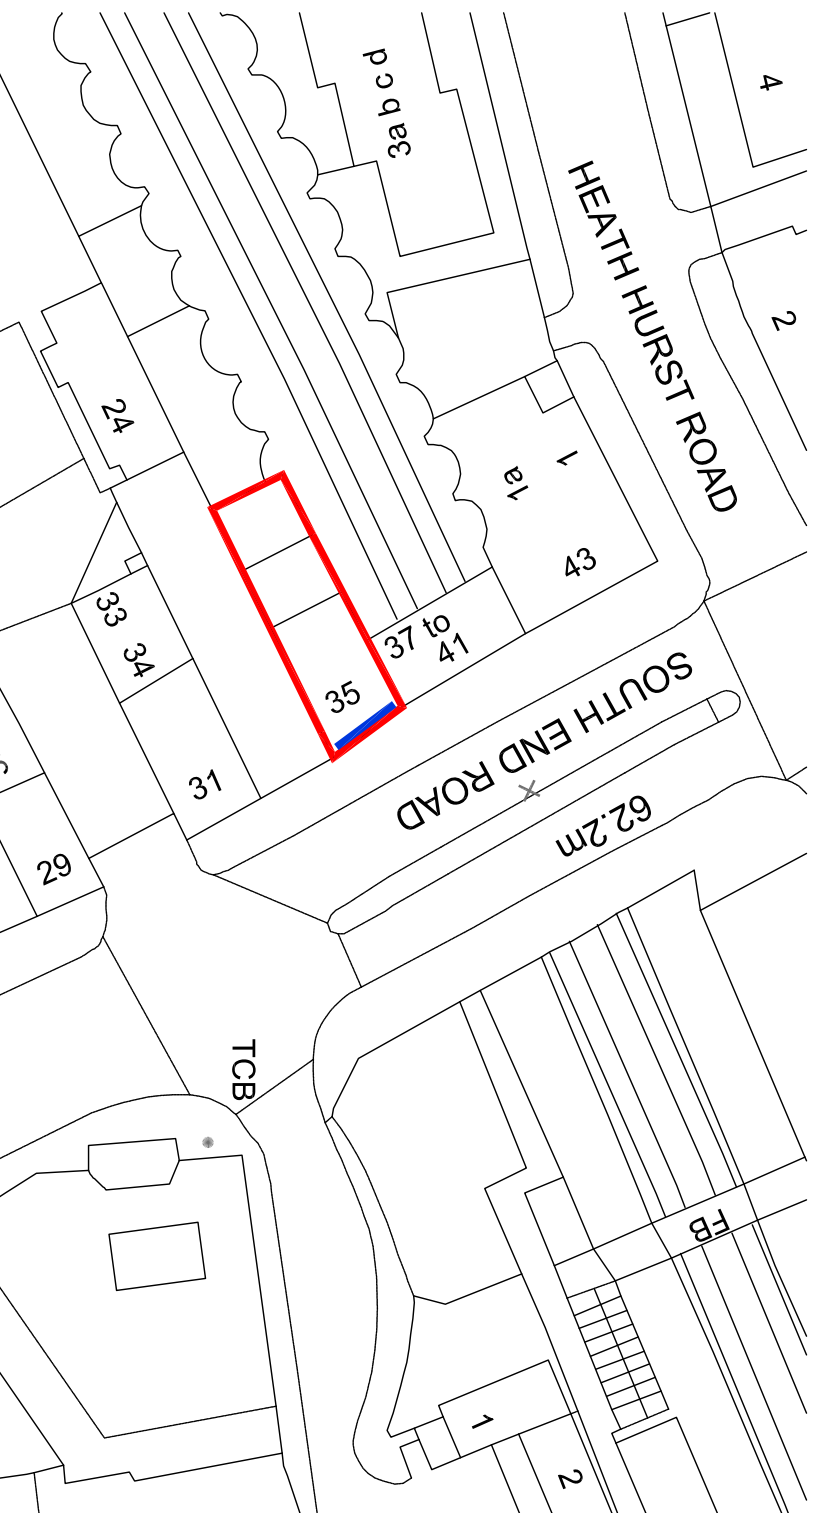

BLOCK PLAN - 1:500

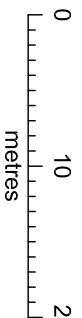

LOCATION PLAN - 1:1250

Site Boundary

0 5 metres
(1:50)

Revisions		
Rev.	Date	Comments



ArchitecturalVistadesigns Ltd
at: The Padlock, 118 Padlock Way, Hindley, Lanes, LE10 0BZ

nr. 0785 458 2584 t. 01455 698 839

vr. www.architecturalvistadesigns.co.uk

e: studio@architecturalvistadesigns.co.uk

Client: Mr. Sirenti

Dwg: Existing Plans and Elevations

Project: Proposed Shop Front at No. 35 South End Road,

Hampstead Heath, London NW3 2PY

Scale: 1:50, 1:500 & 1:1250 @ A1

Date: 19.08.2024

Dwg No.

AVD-834-SER-PL01

Rev.

-

Dwg Status: PLANNING