





Side Elevation as Existing scale 1:100 @ A3

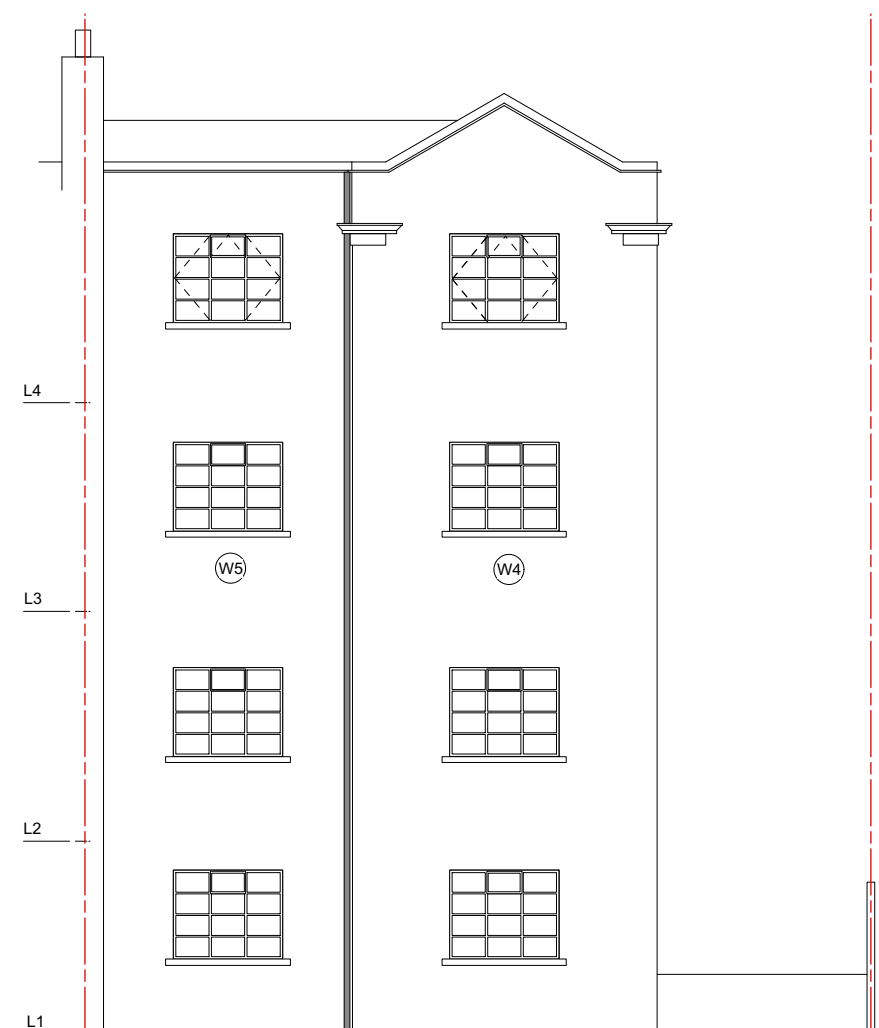


Front Elevation as Existing scale 1:100 @ A3



Rear Elevation as Existing scale 1:100 @ A3

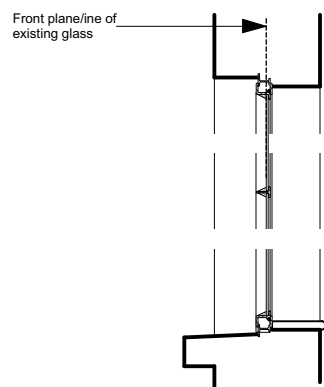


Existing Steel Windows
Typical Section Detail
scale 1:20

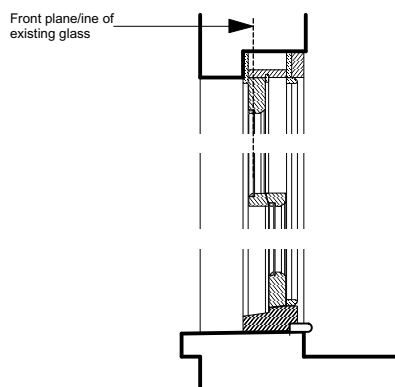

Existing Sash Window
Typical Section Detail
scale 1:20

Existing single glazed windows
numbered 1-5 to be replaced with
new double glazed windows to
match existing - See proposed
drawings for details

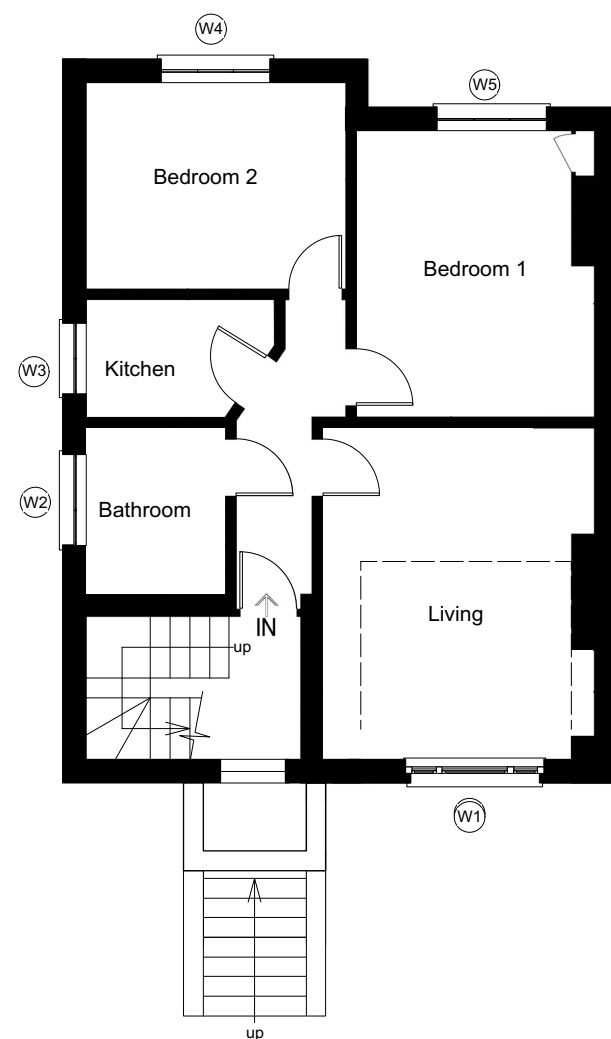

Level 3 Plan as Existing scale 1:100 @ A3



JAS

DESIGN

85a Wrotesley Road London NW10 5UD
Tel: 07772 143 910
E; jasloan@mac.com

CLIENT	O. Thomas
PROJECT	Flat C, 7 Mortimer Crescent NW6 5NX
DRAWING	As Titled
SCALE	As Indicated @ A3
DATE	Aug 2024
DRAWING NO.	24/024/002

ALL DIMENSIONSTO BE CHECKED ON SITE PRIOR TO
CONSTRUCTION. ALL COPYRIGHTS RELATING TO THE
INFORMATION AND DESIGN WORKS CONTAINED IN
THIS DOCUMENT ARE RETAINED BY James A. Sloan

