


New arch metal framed glazed door providing access to garden. Doors to be have a double brick soldier course detailing.

New brickwork to new construction

rooflight above

Existing pvc window to be removed

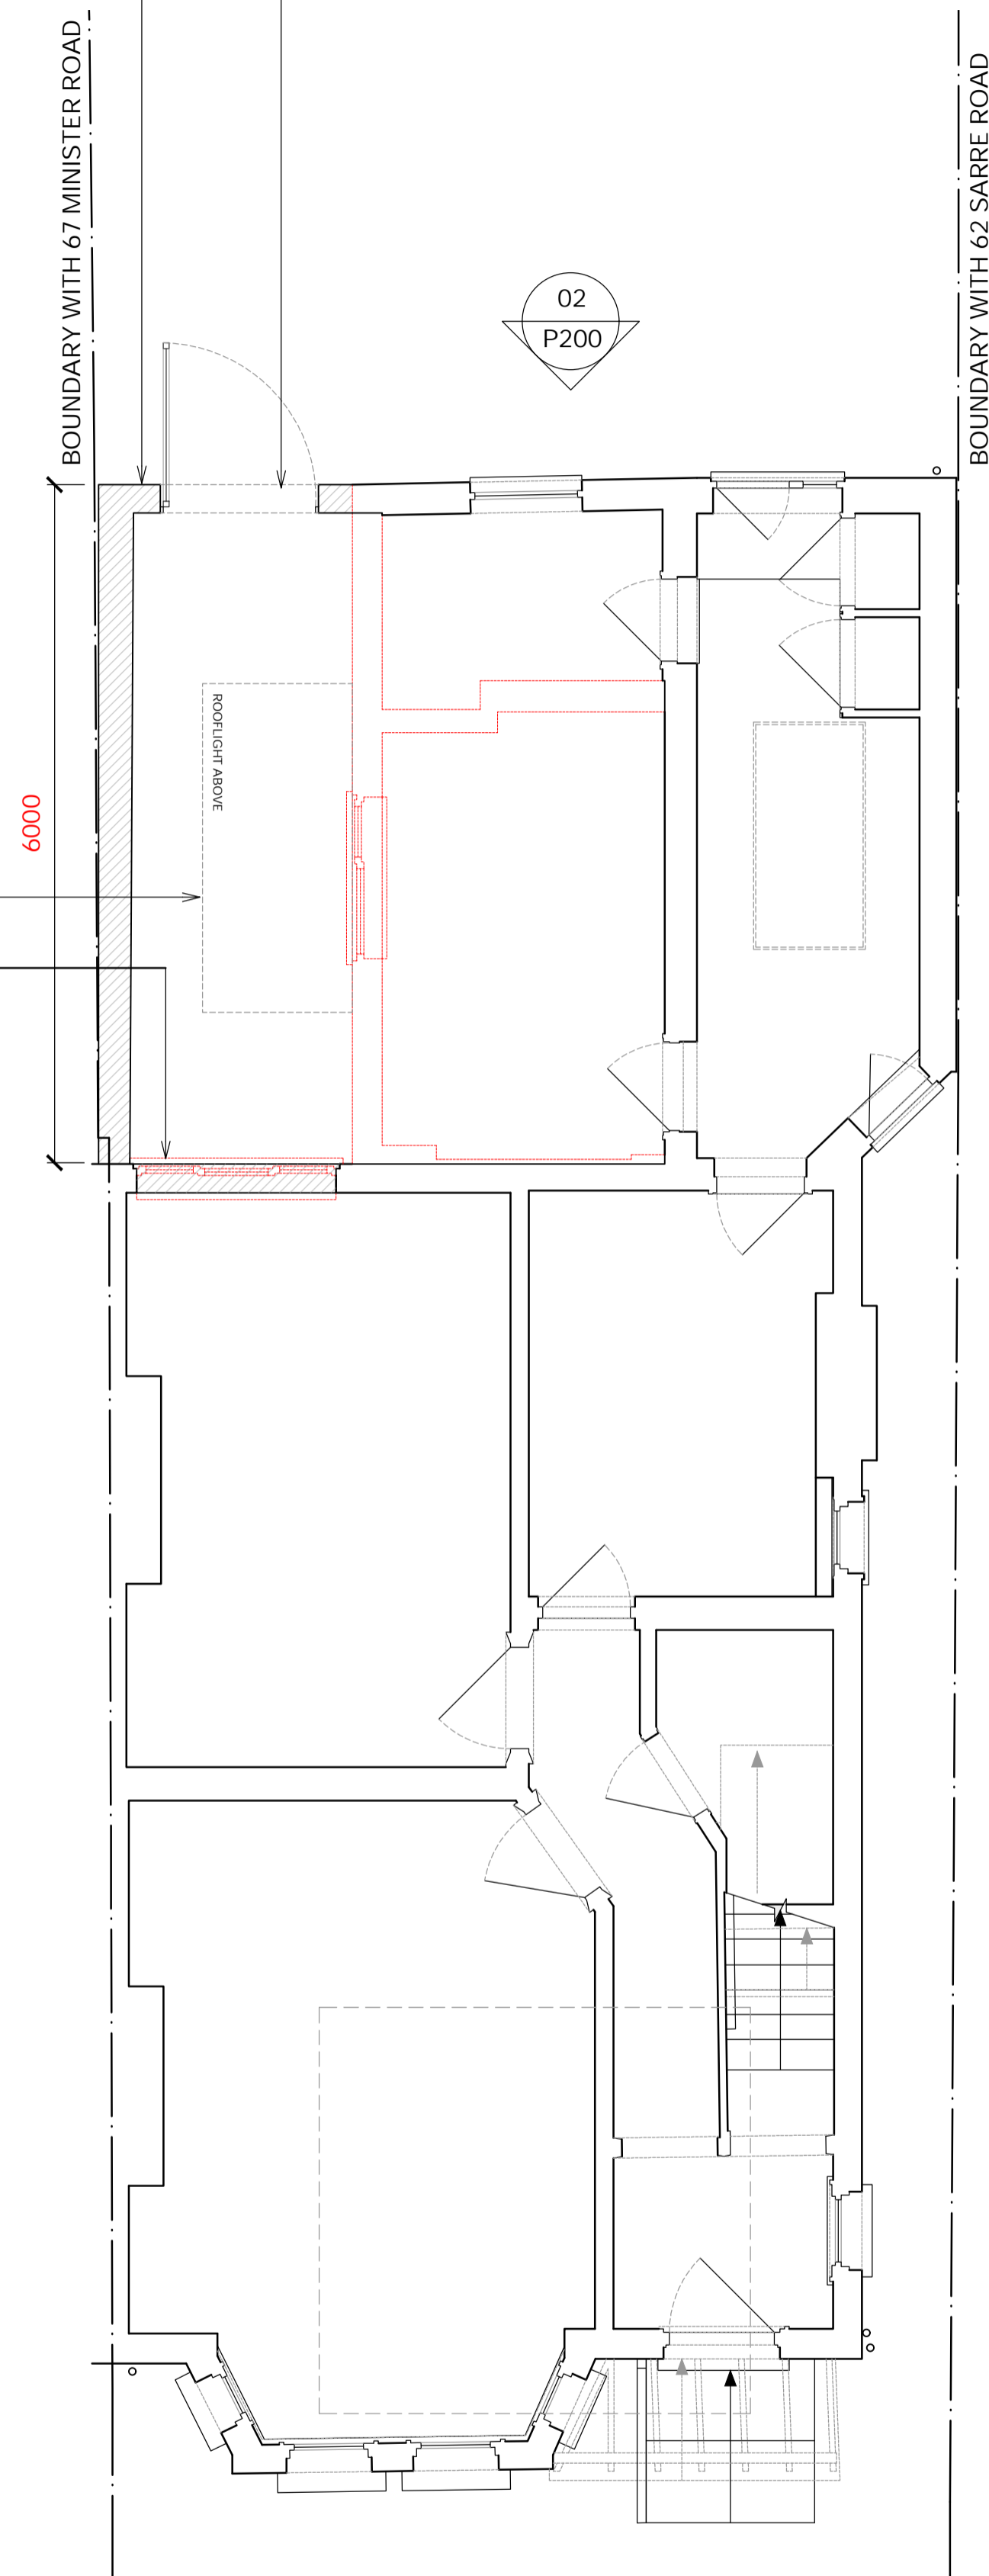


1 Proposed Ground Floor Plan

New metal rainwater goods

Rooflight to side extension roof

Single ply membrane to sloped roof

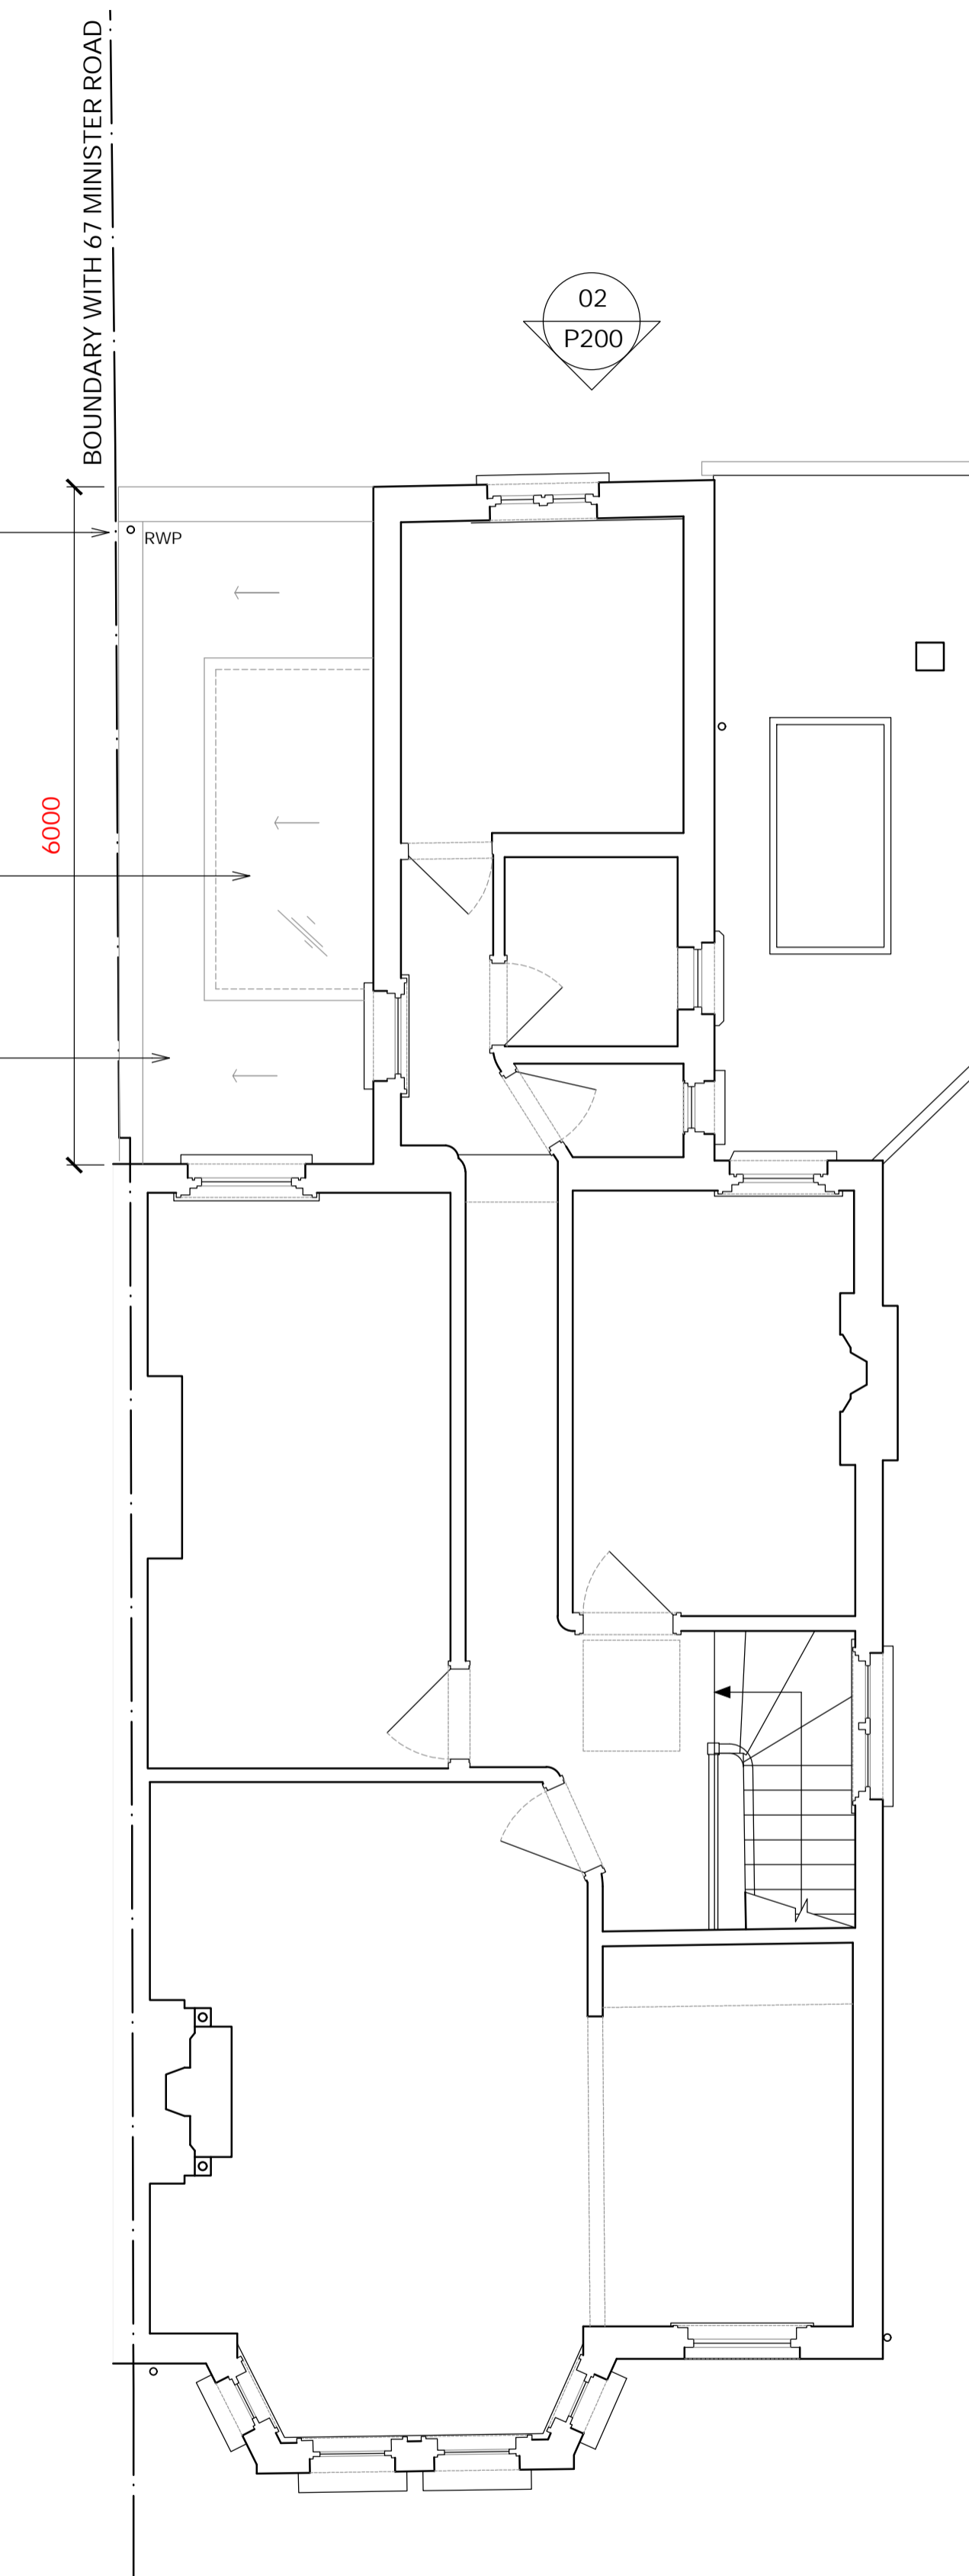

2 Proposed First Floor Plan

general notes

Do not scale from this drawing. Base survey carried out by others.  
 Use figured dimensions only & bring any discrepancies to the attention of the Architect. Figured dimensions are in millimeters.  
 All specified products and materials to be fitted and installed according to manufacturers specifications & instructions.  
 All building works to be carried out in accordance with current Building Regulations, British Standards & relevant codes of practice.  
 This drawing is the property of ROAR Architects Ltd. This drawing is copyright.

Key

- Demolition
- Proposed construction

**ROAR** 8-11 St Johns Lane  
 London EC1M 4BF  
 020 8080 2055

project

64 Sarre Road  
 London

client

Jo Saunders

drawing title

Proposed Plans

drawing status

PLANNING

scale at A1	scale at A3	date
1:50	1:100	AUG. '24
job no.	drawing no.	rev.
212	P100	-

