




EXISTING

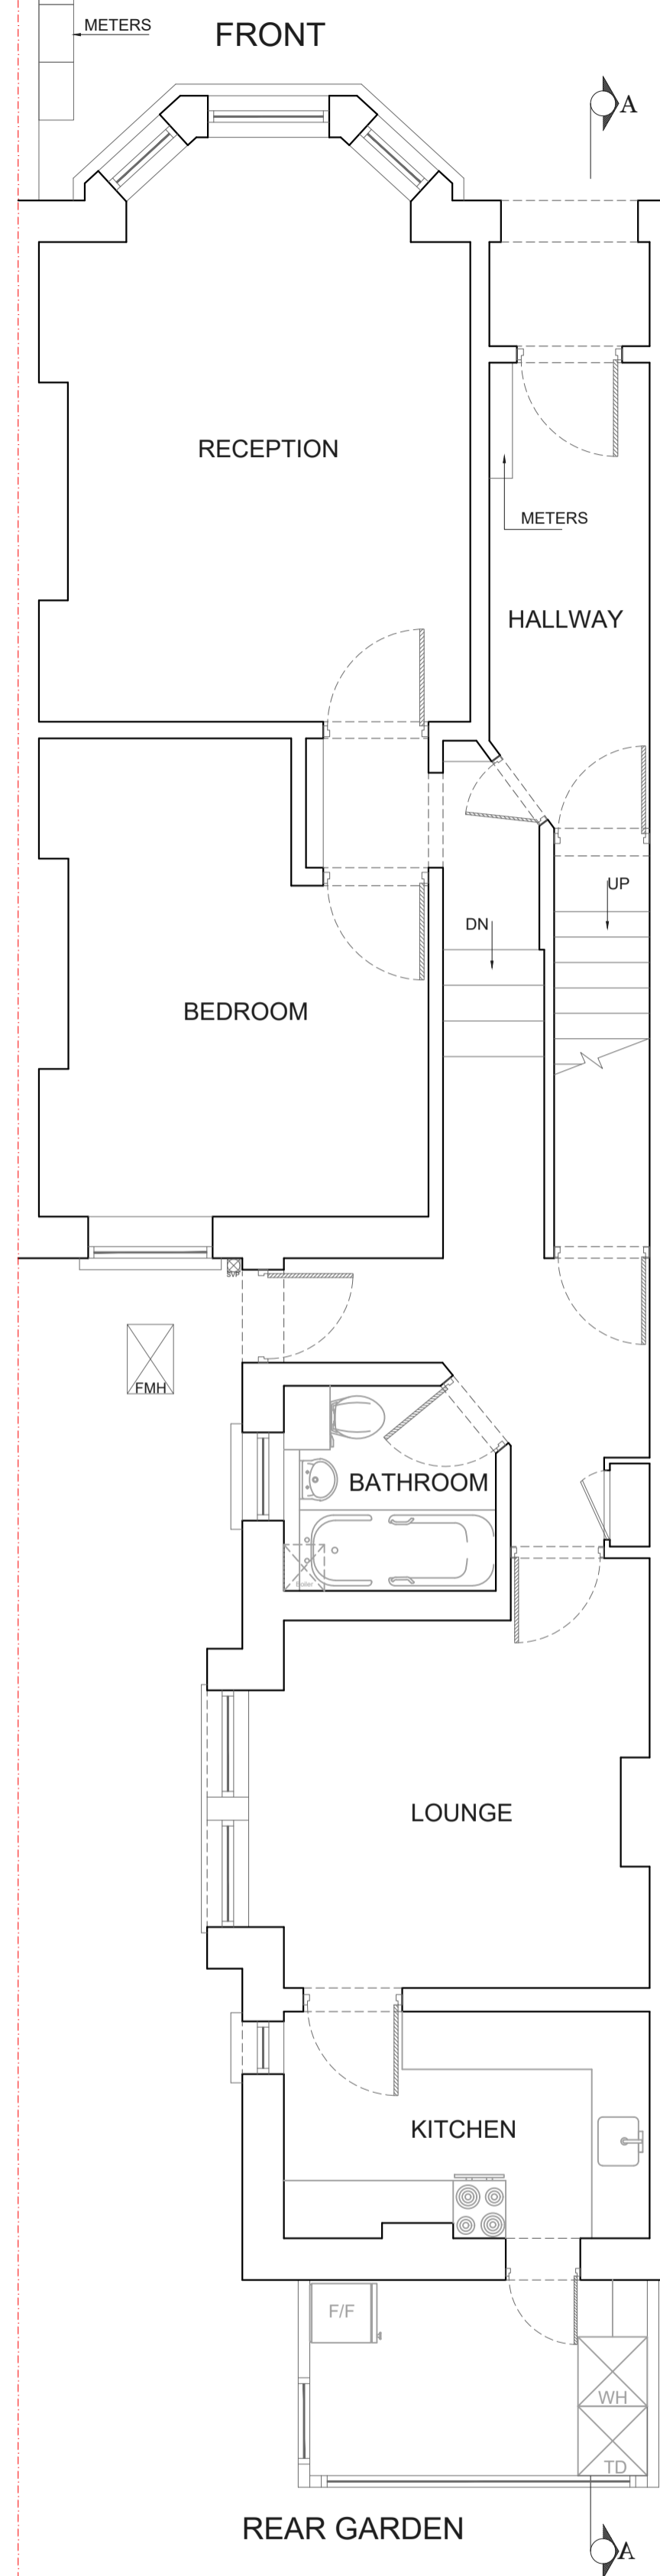


GROUND FLOOR PLAN
Area ca. 74.96 m²

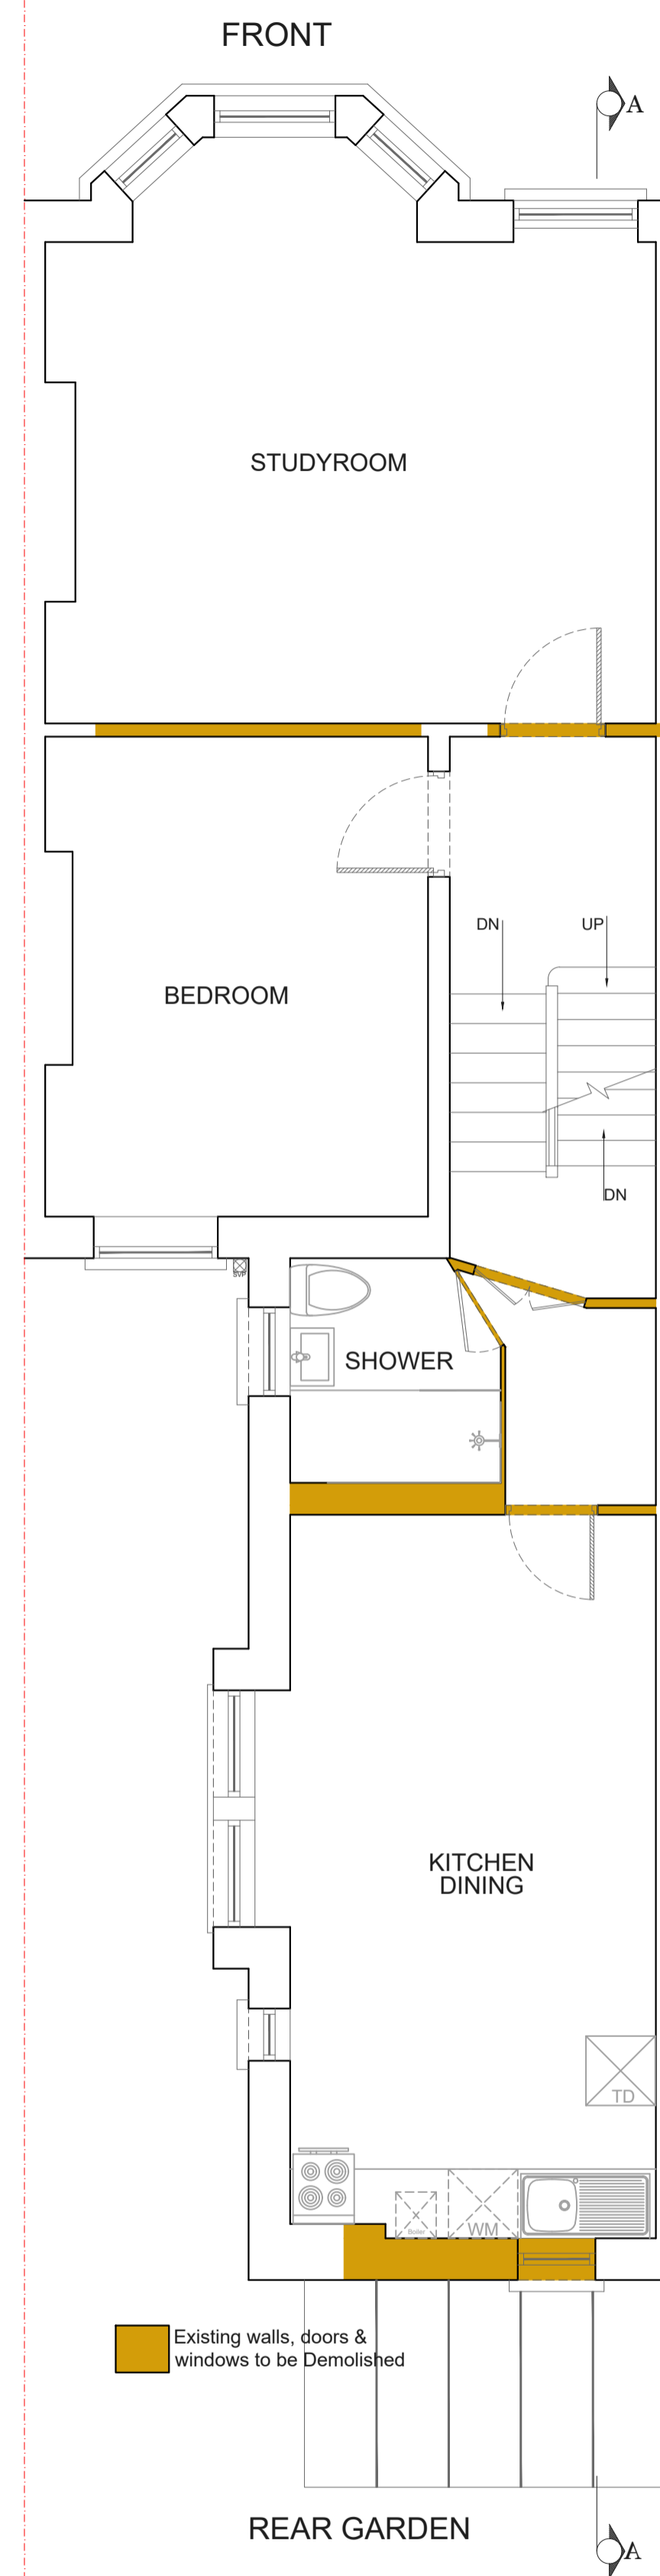


FIRST FLOOR PLAN
Area ca. 74.96 m²

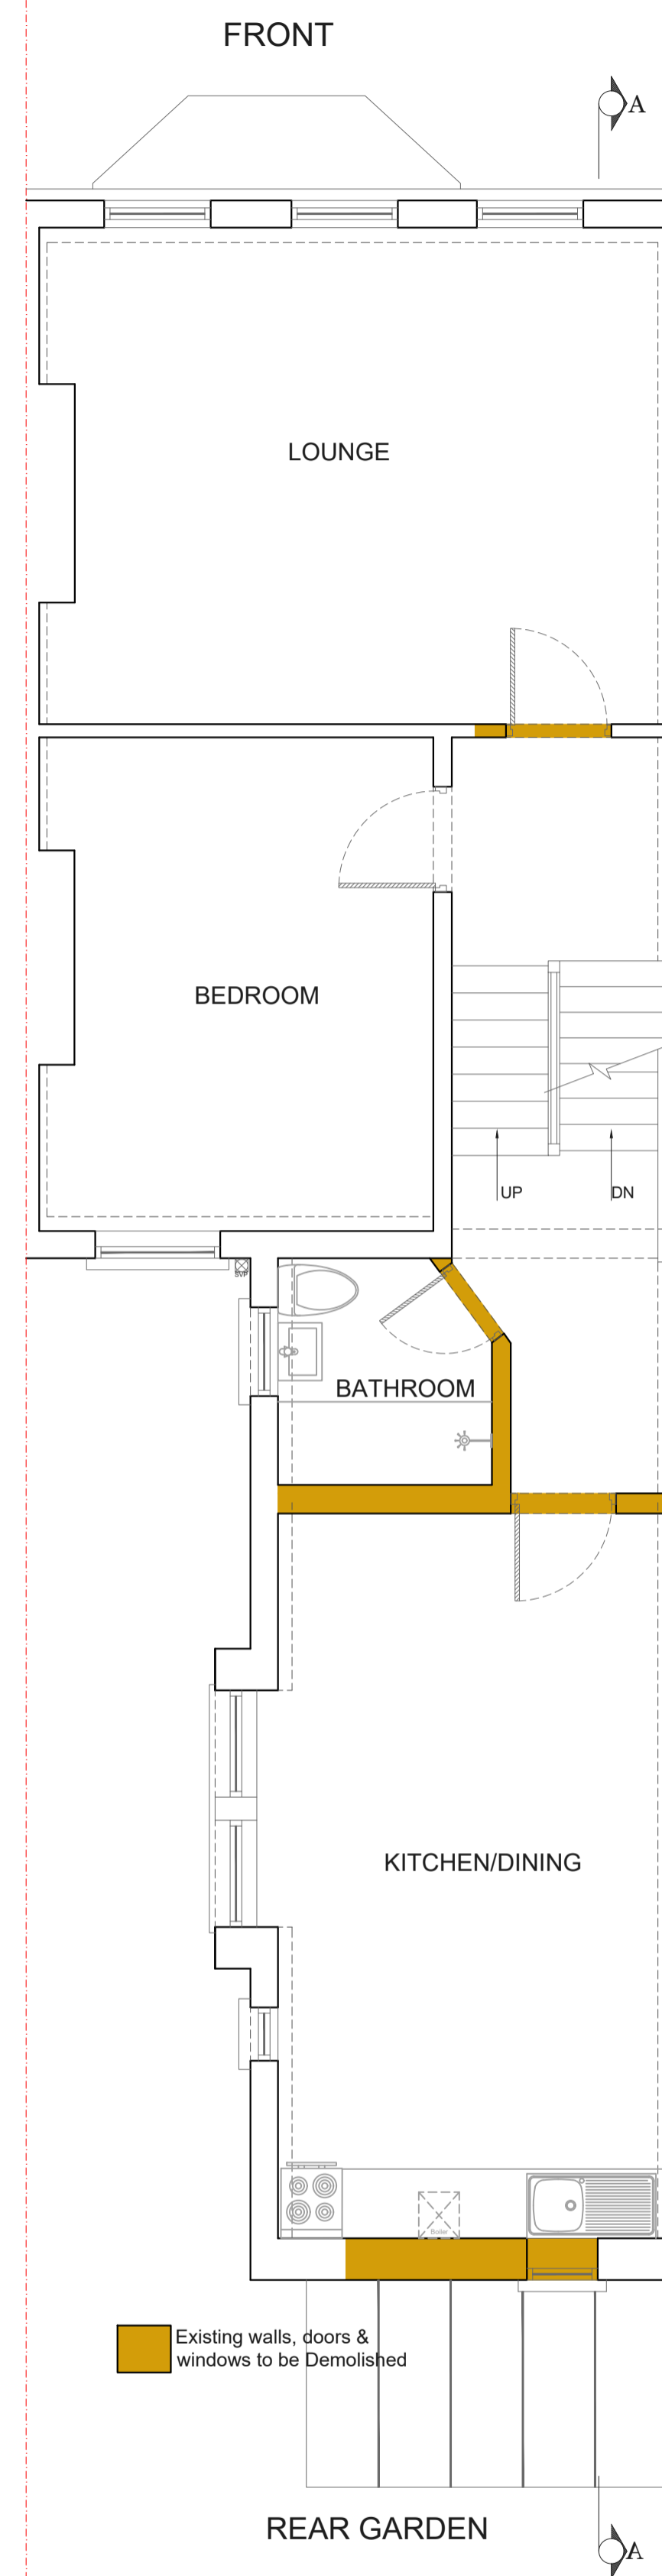

SECOND FLOOR PLAN
Area ca. 76.63 m²

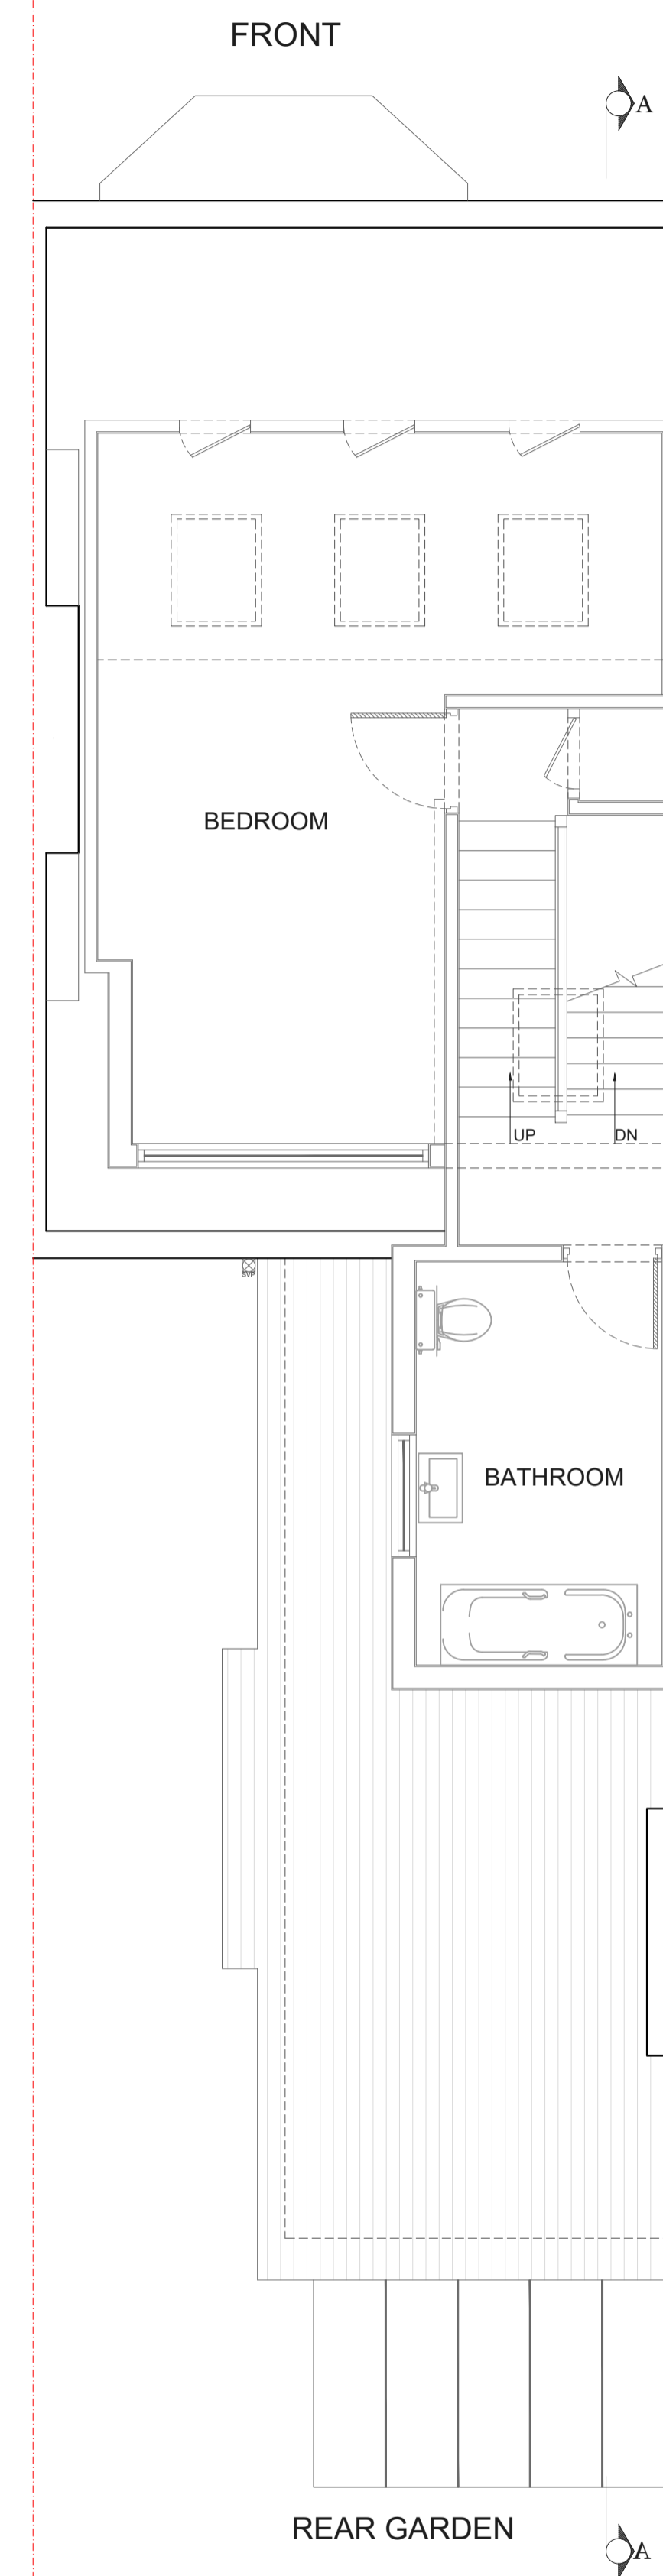


LOFT FLOOR PLAN
Area ca. 35.47 m²

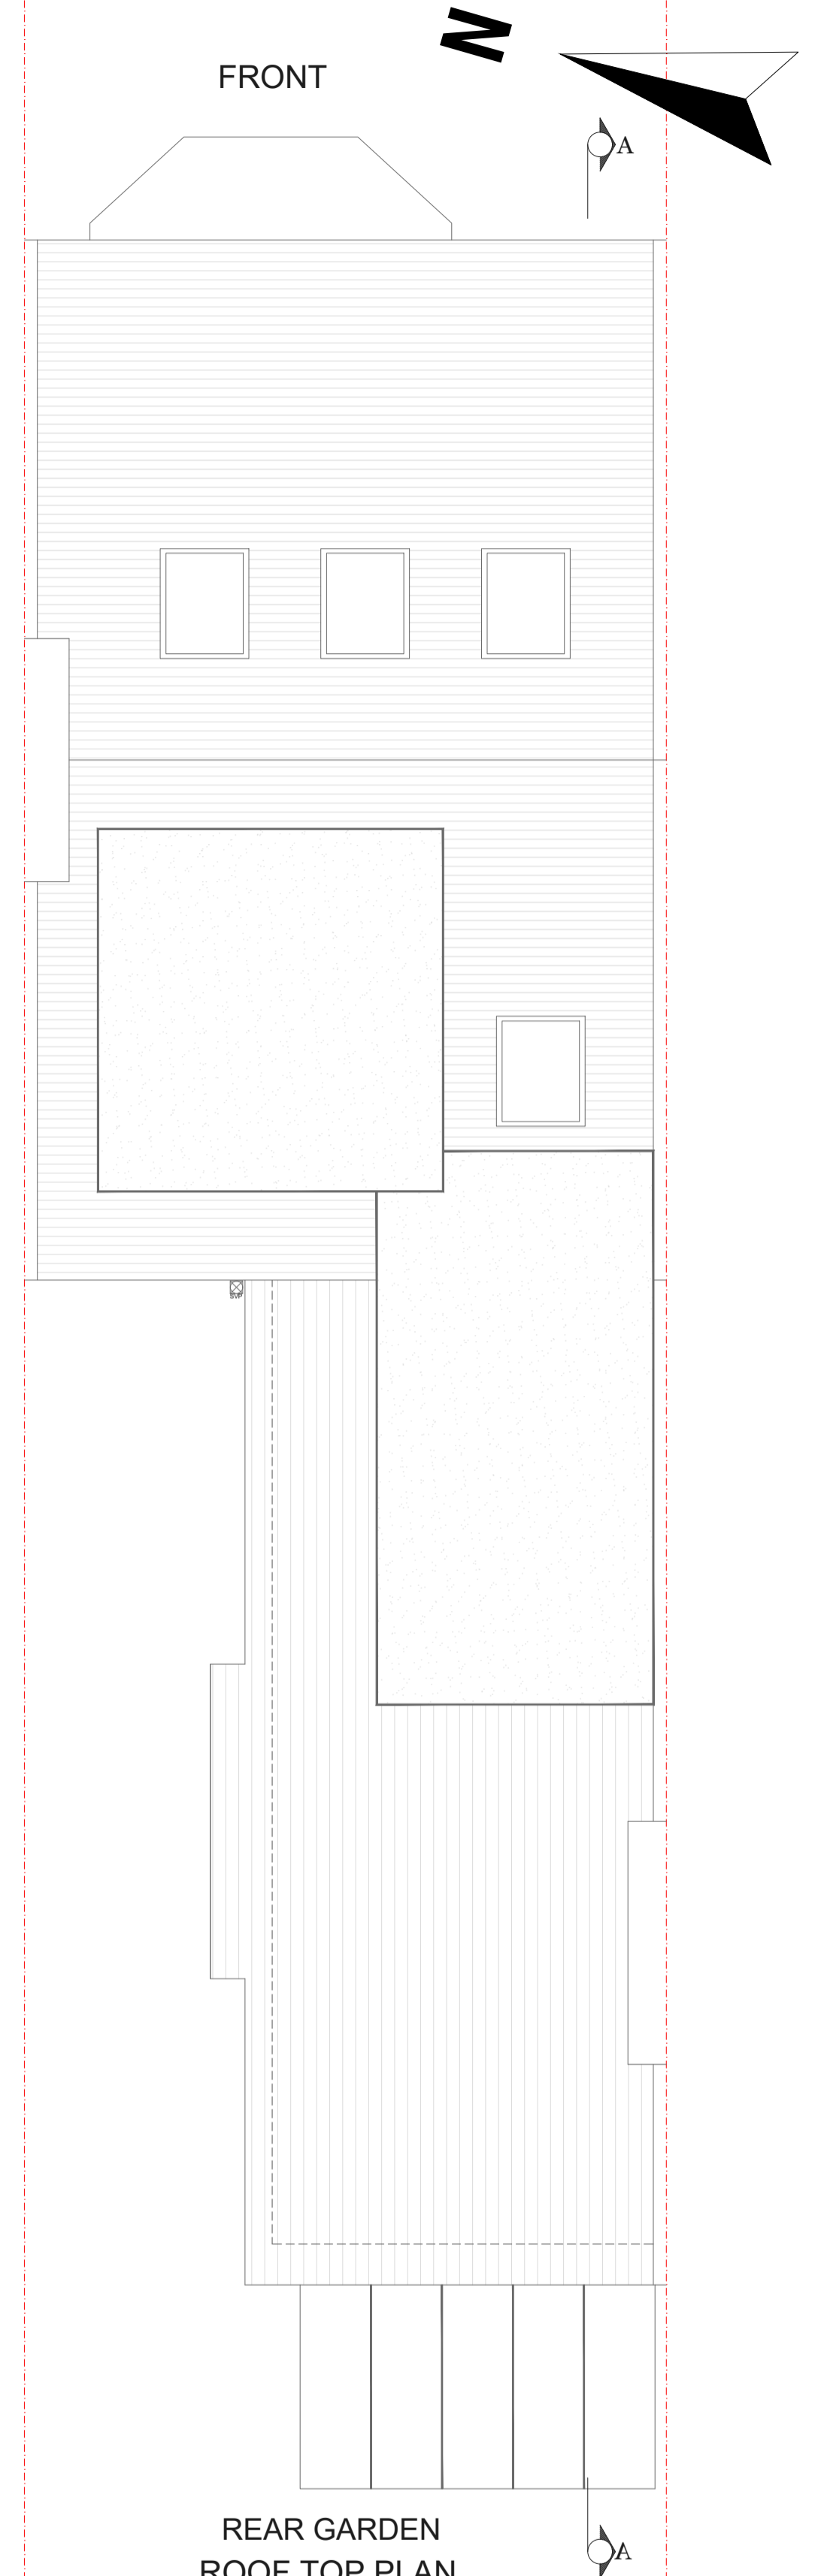

REAR GARDEN
ROOF TOP PLAN

2 3 4 5 6 7 8 9 10 [m]

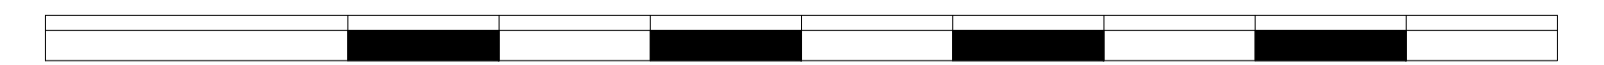

Drawn by:
ZF

Project:
32 MAZENOD AVENUE NW6 4LR

Date:

No.:
PP-01

Client:

Drawing Title:
EXISTING PLANS






Scale @A1:
1:50

Rev:


Page:

...logoSimply_Loft.jpg

PROPOSED

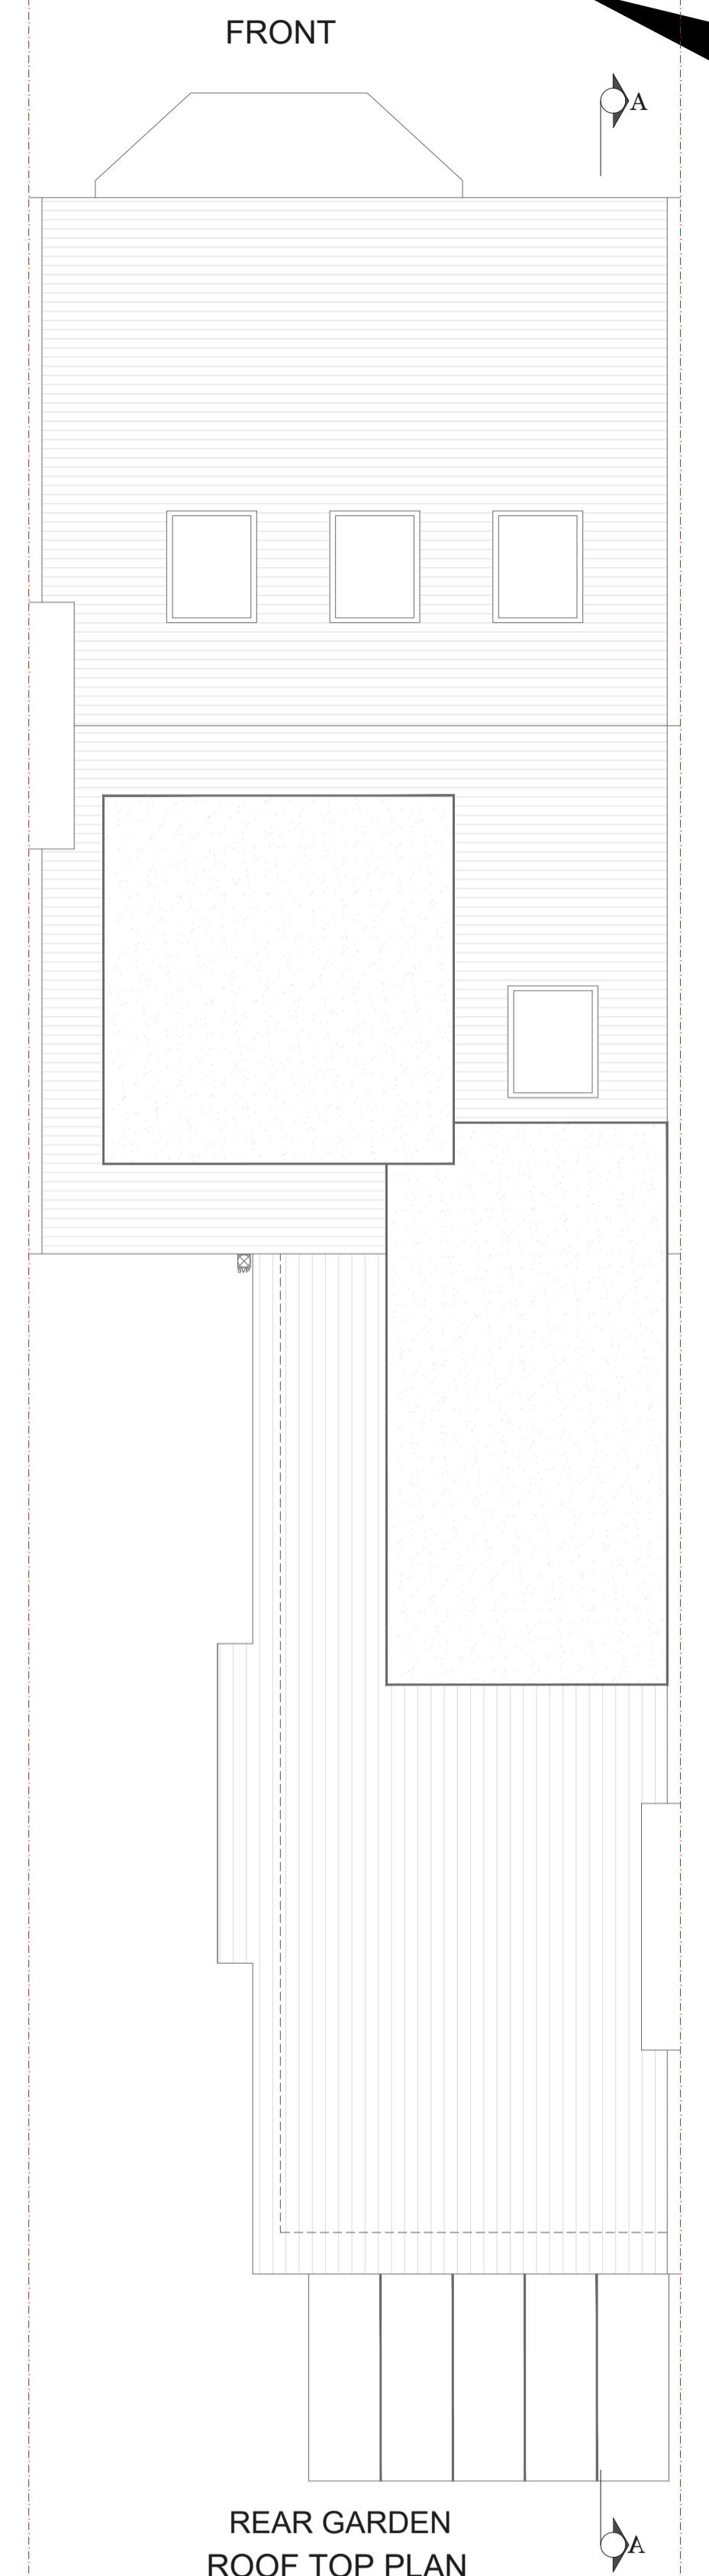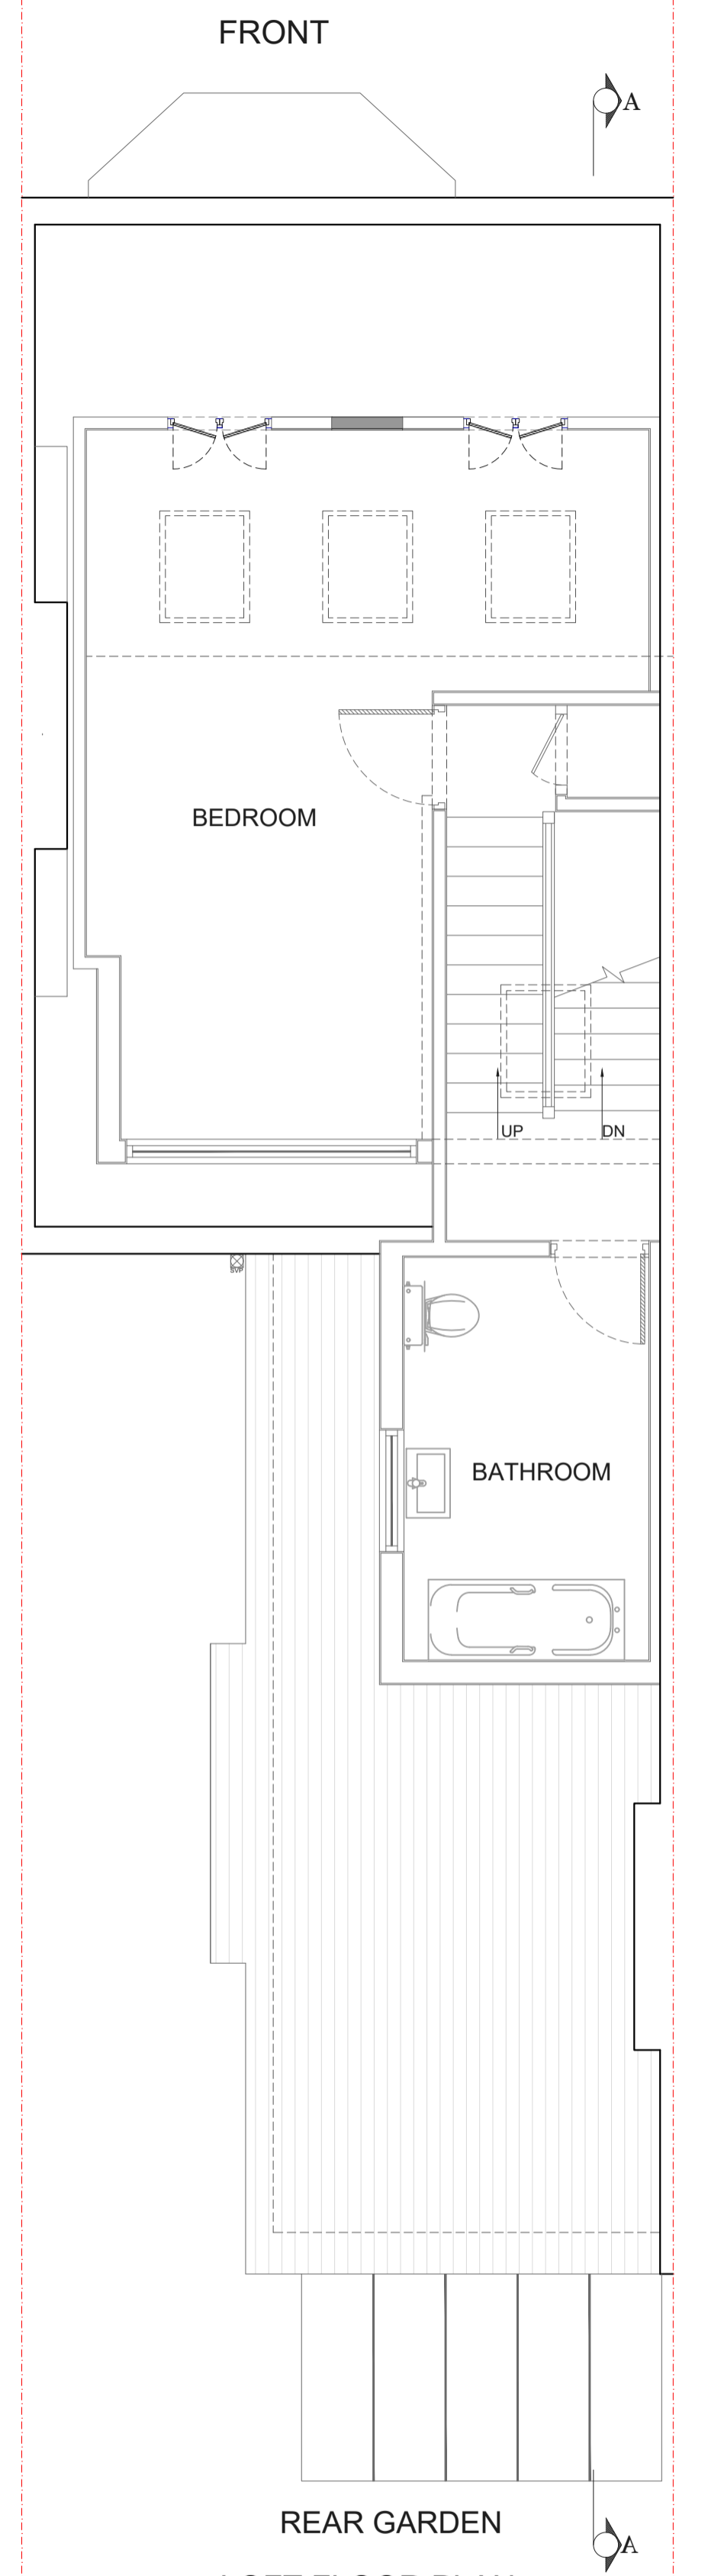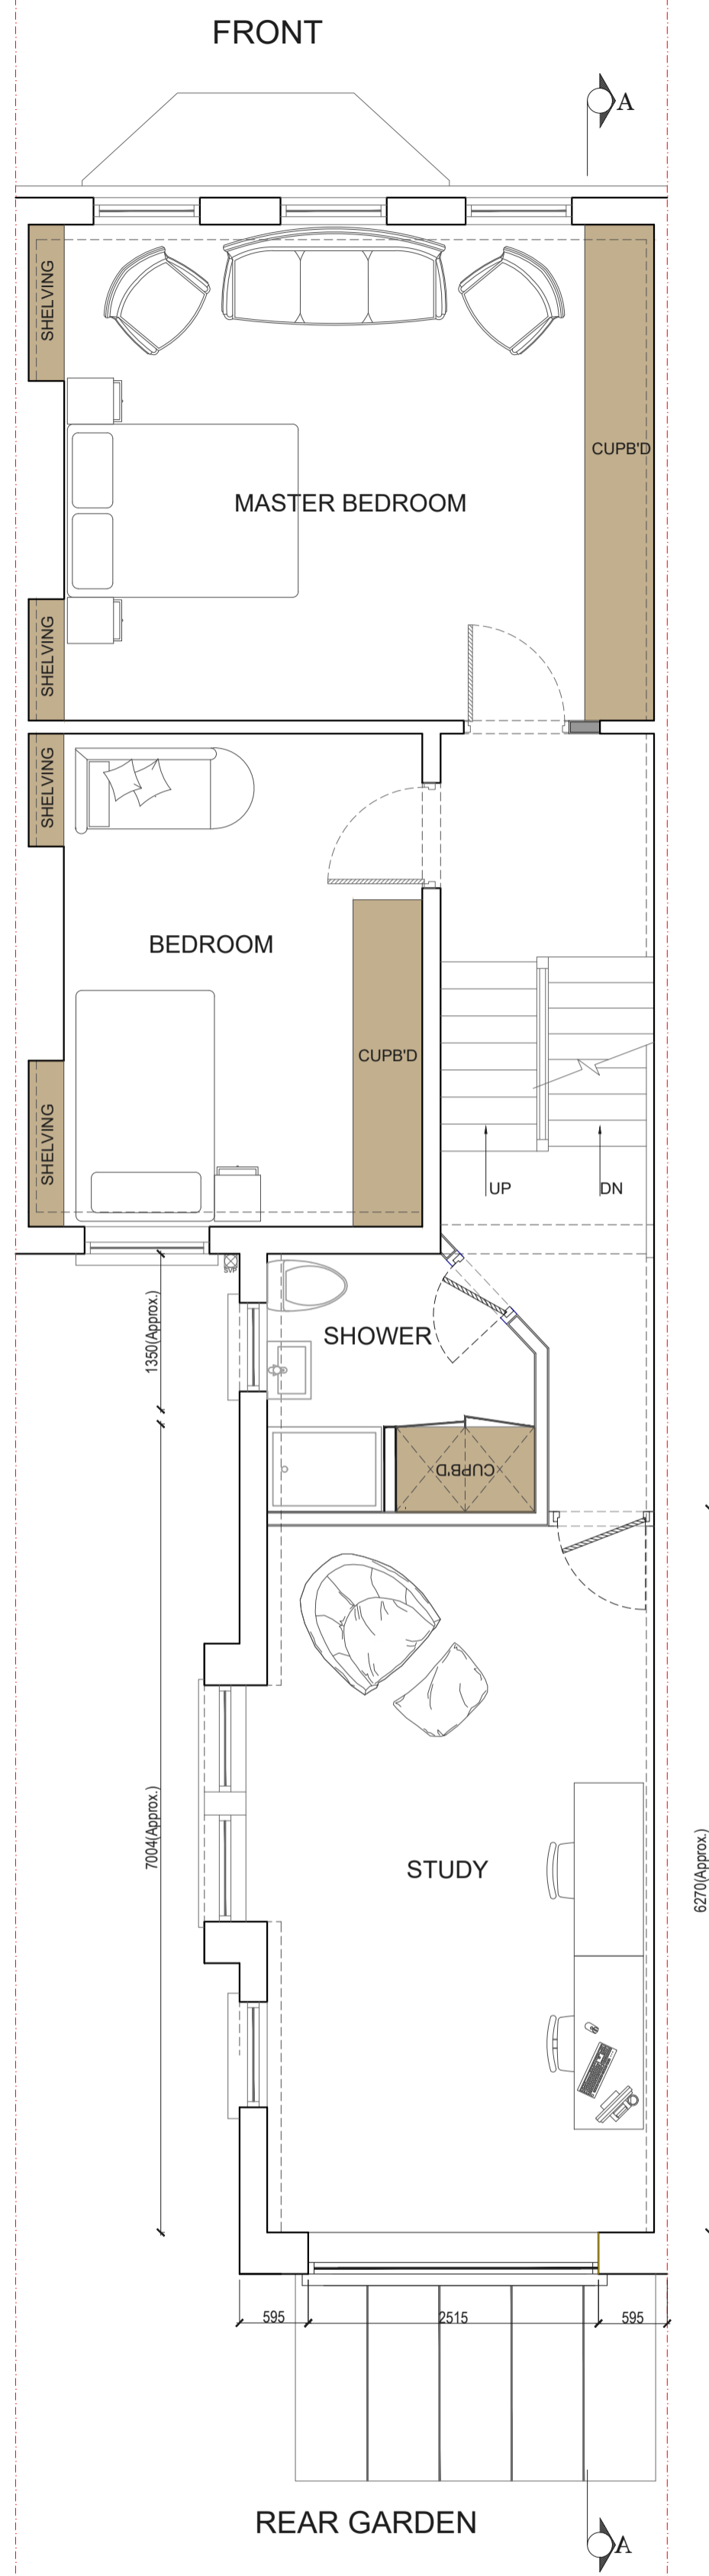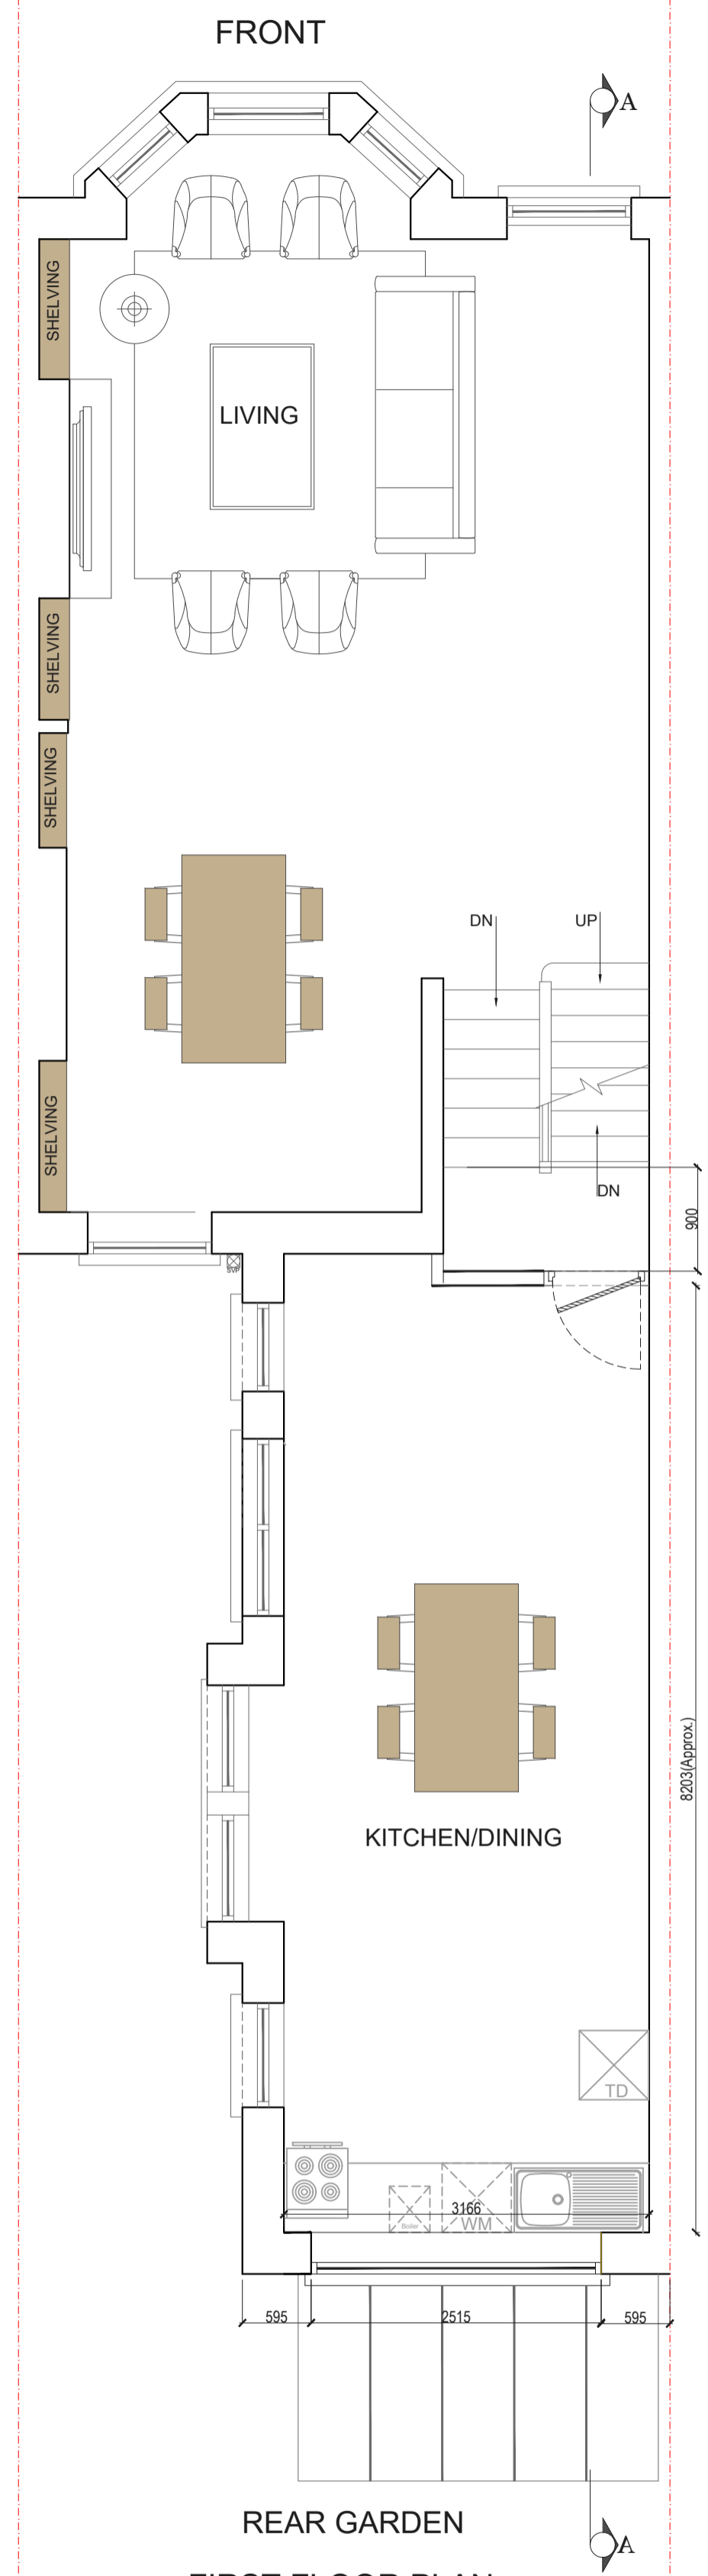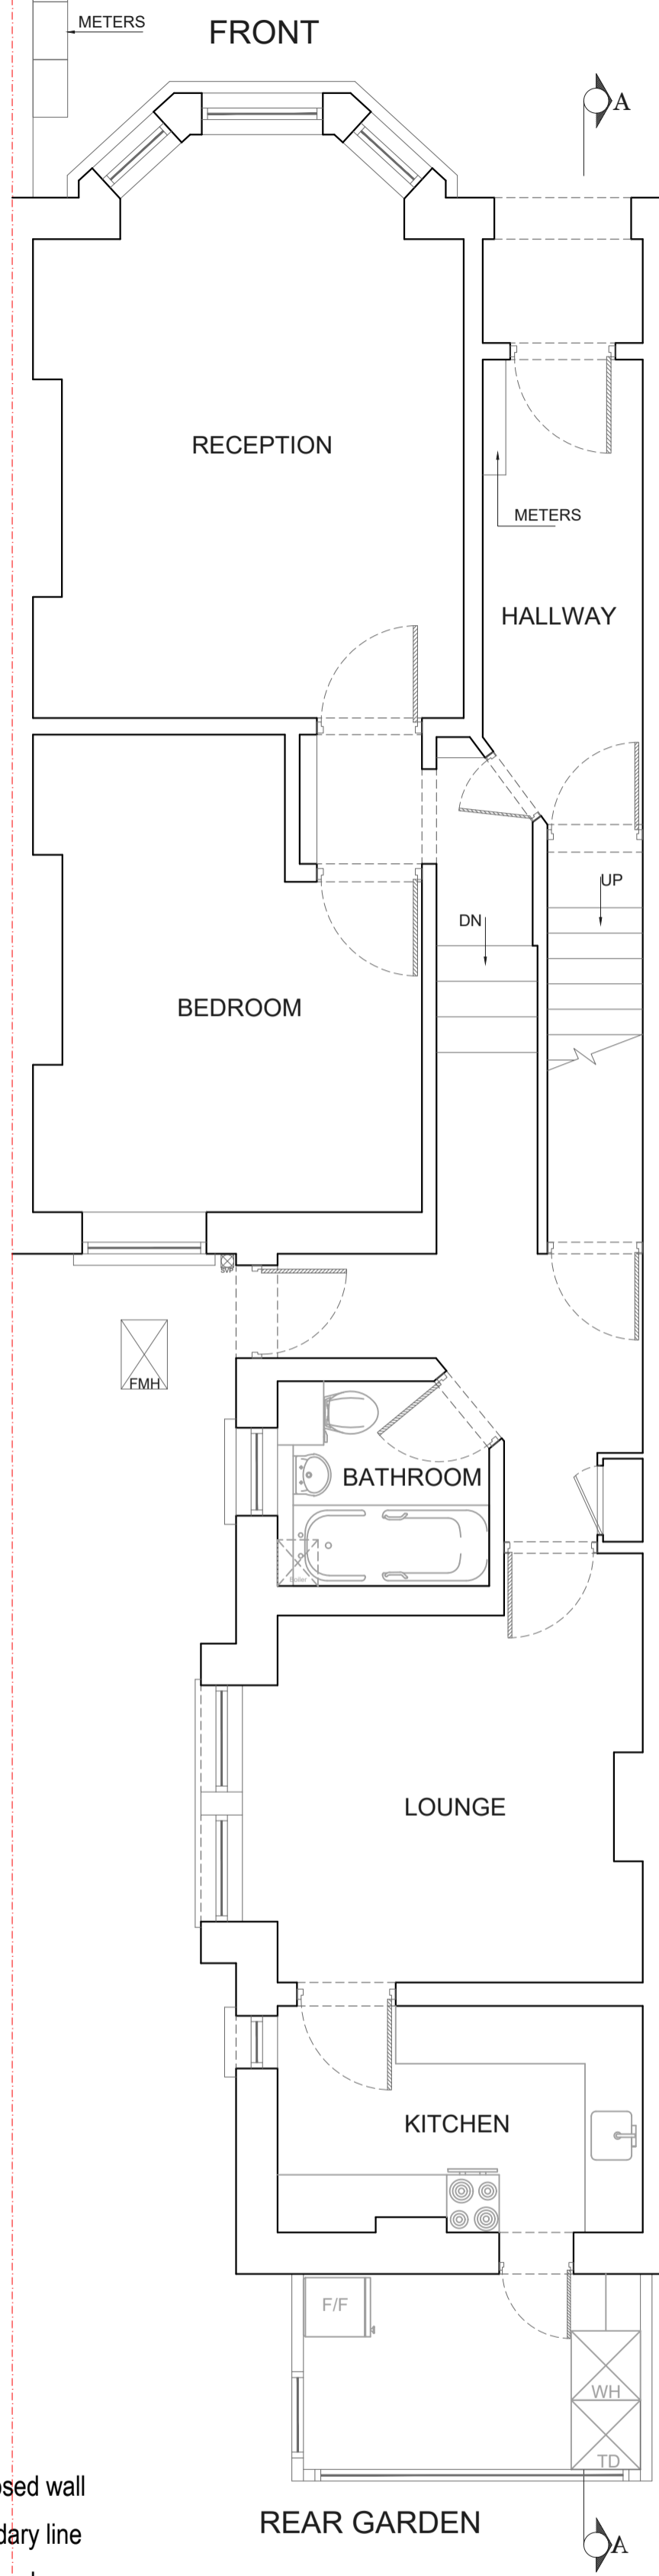

- Symbol Key:**
- Proposed wall
 - Boundary line
 - Details above
 - Waste drainage layout
 - Demolished
 - Rainwater layout

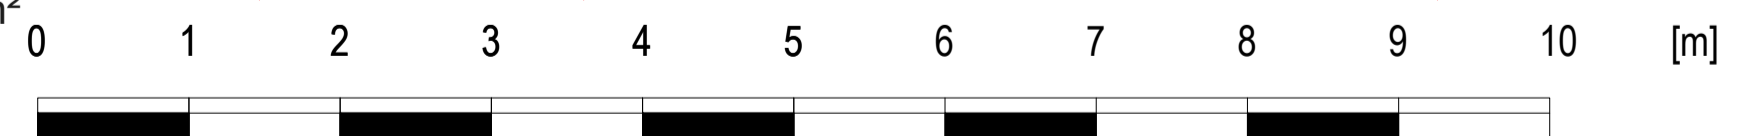

Drawn by:
ZF

Project:
32 MAZENOD AVENUE NW6 4LR

Date:

No.:
PP-02

Client:

Drawing Title:
PROPOSED PLANS

Scale @A1:
1:50


Page:



EXISTING




EXISTING SIDE ELEVATION

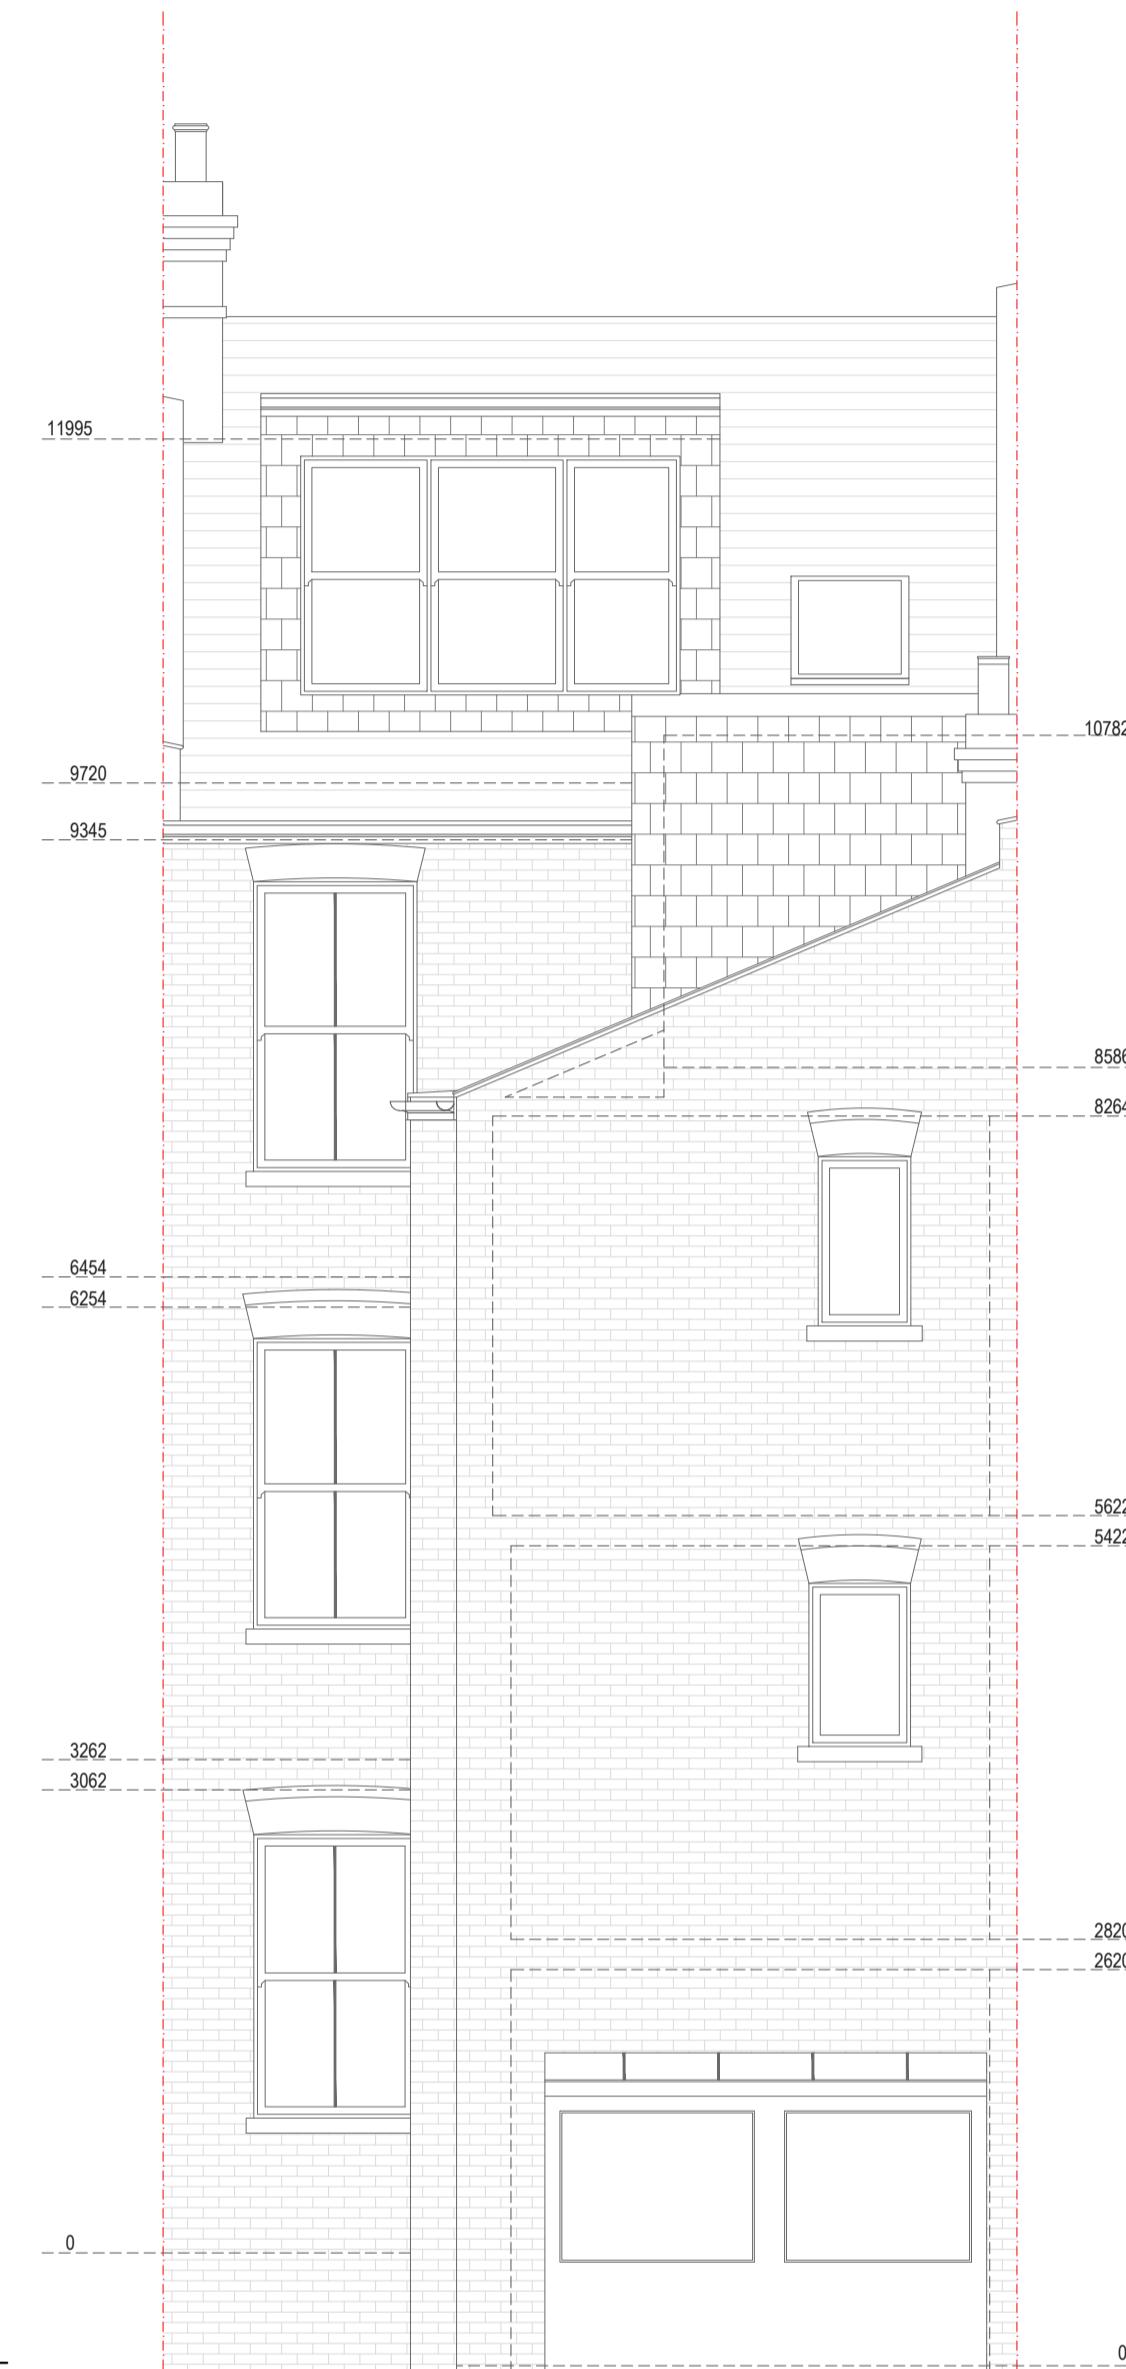

REAR ELEVATION



FRONT ELEVATION

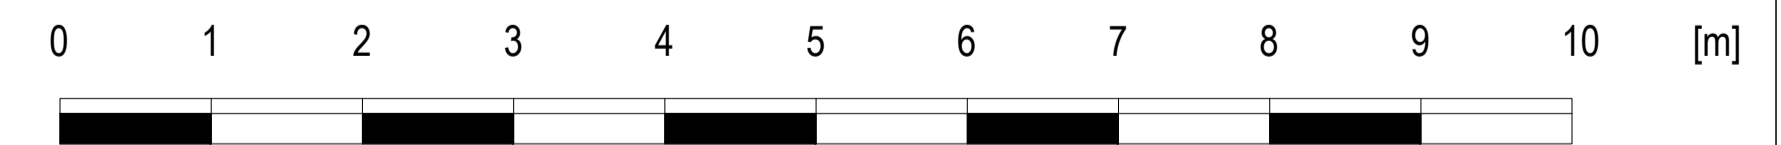

Drawn by:
ZF

Client:

Project:
32 MAZENOD AVENUE NW6 4LR

Drawing Title:
EXISTING ELEVATIONS

Date:

Scale @A1:
1:50

No.:
PP-03

Rev:

Page:




PROPOSED

Proposed Materials:
 Walls: Tiles to match existing
 Flat roof: Ply membrane




PROPOSED SIDE ELEVATION

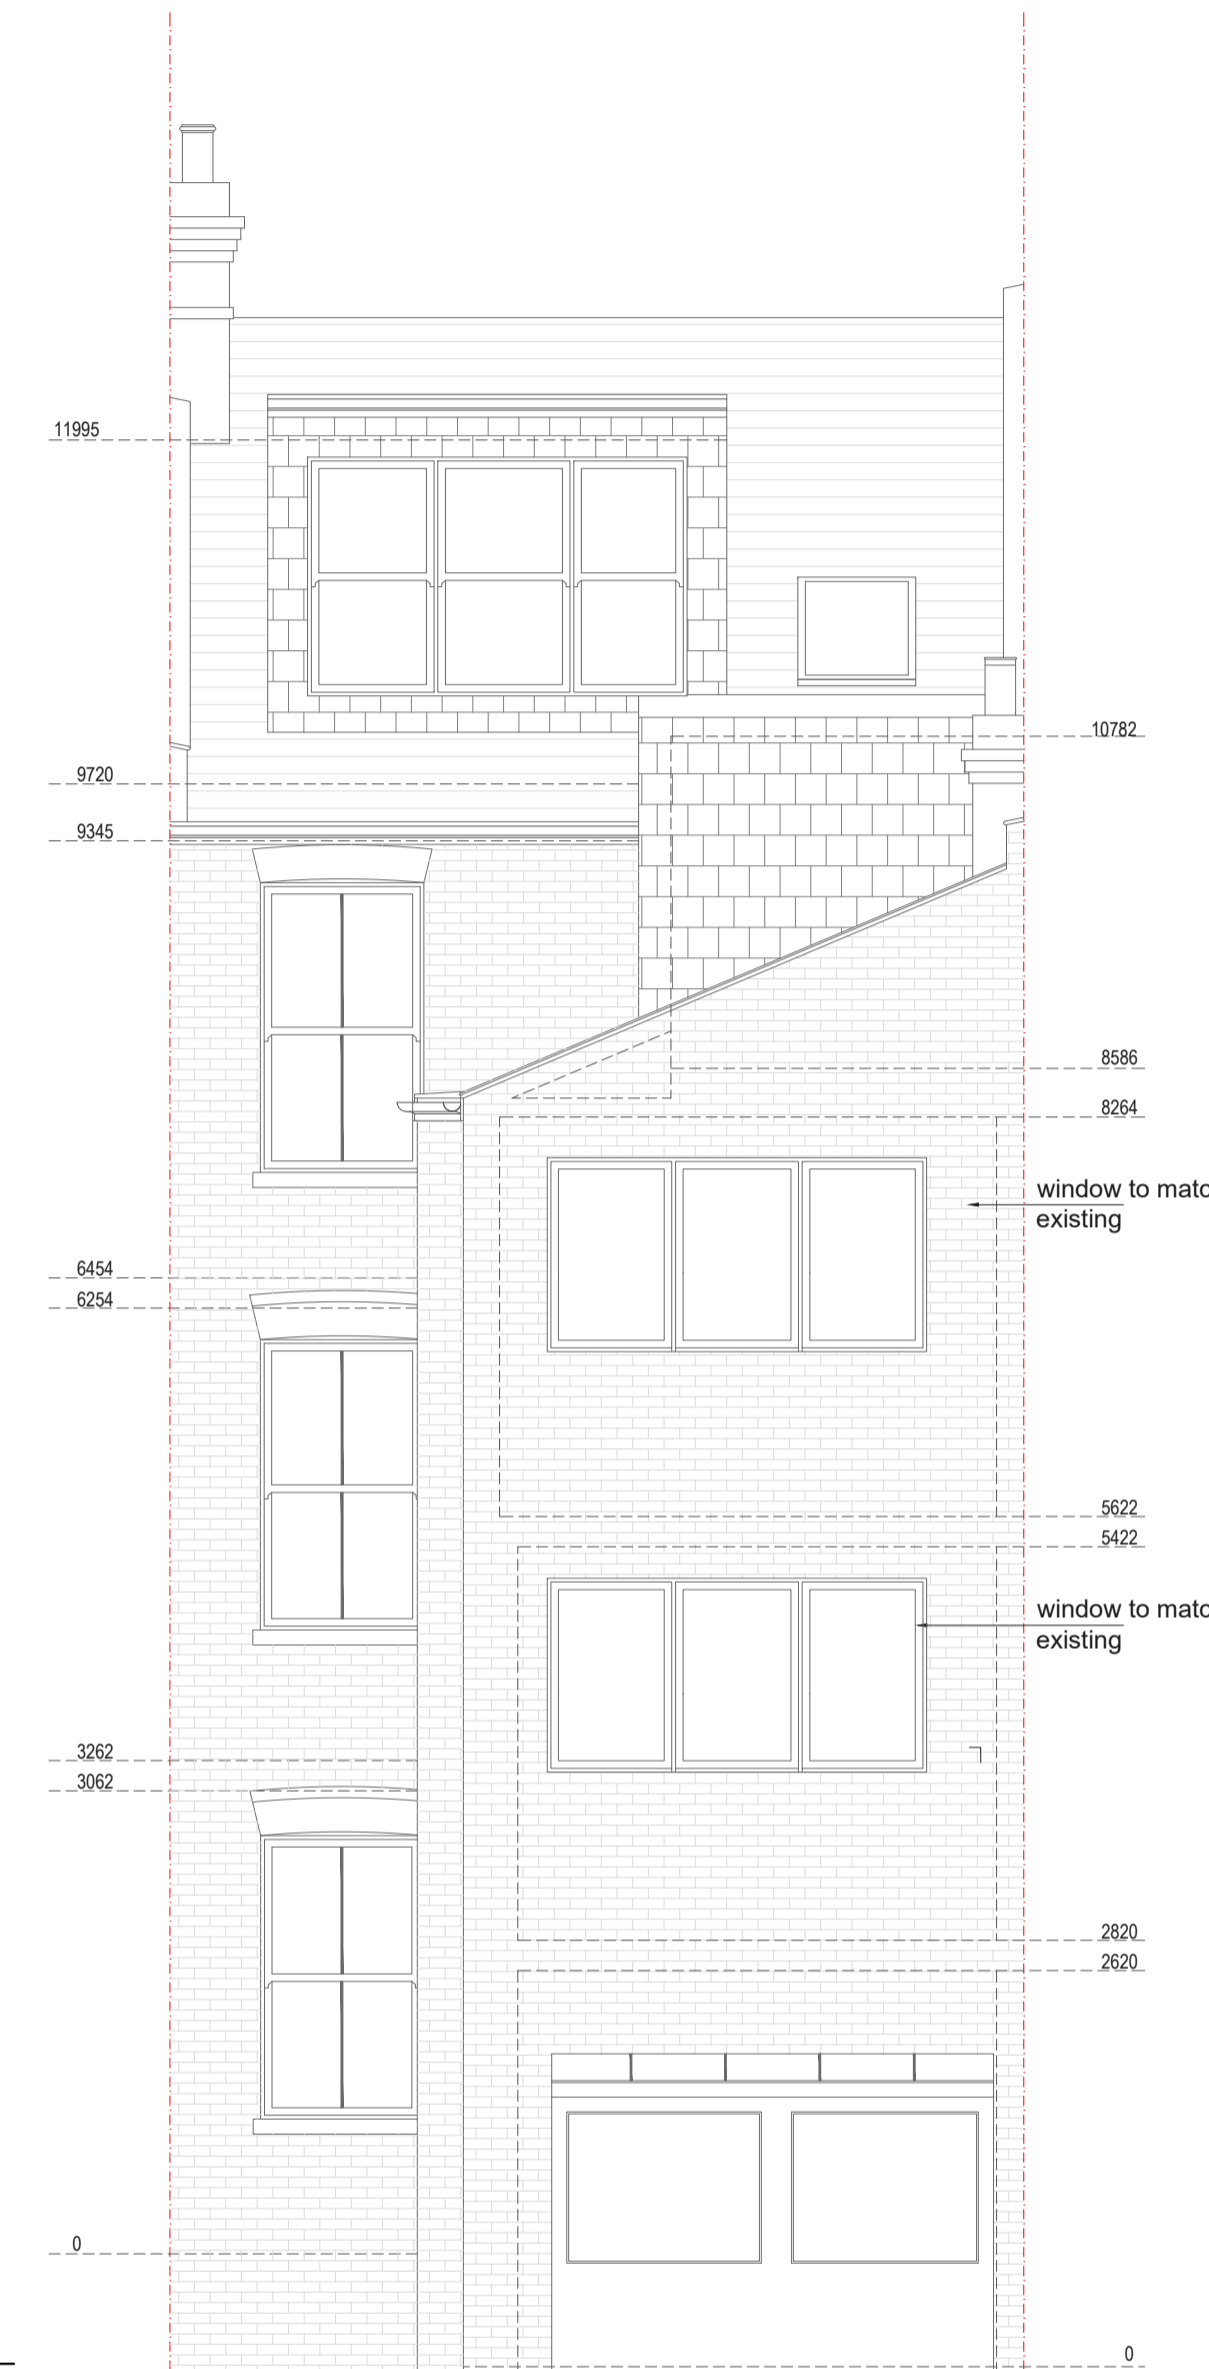

REAR ELEVATION



FRONT ELEVATION

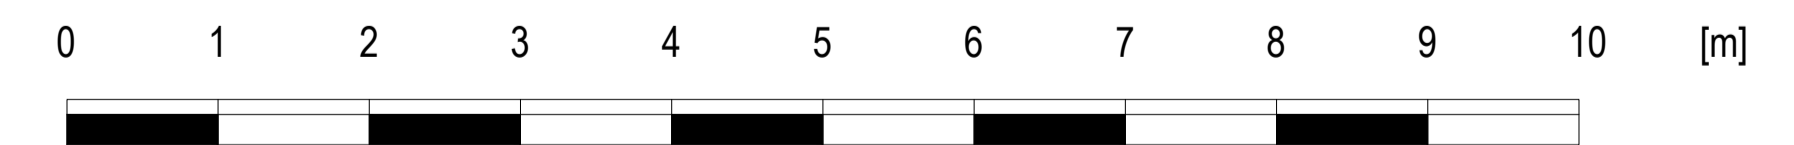

Drawn by:
ZF

Project:
32 MAZENOD AVENUE NW6 4LR

Date:

No.:
PP-04

Client:

Drawing Title:
PROPOSED ELEVATIONS


Scale @A1:
1:50

Rev:

Page:



EXISTING & PROPOSED

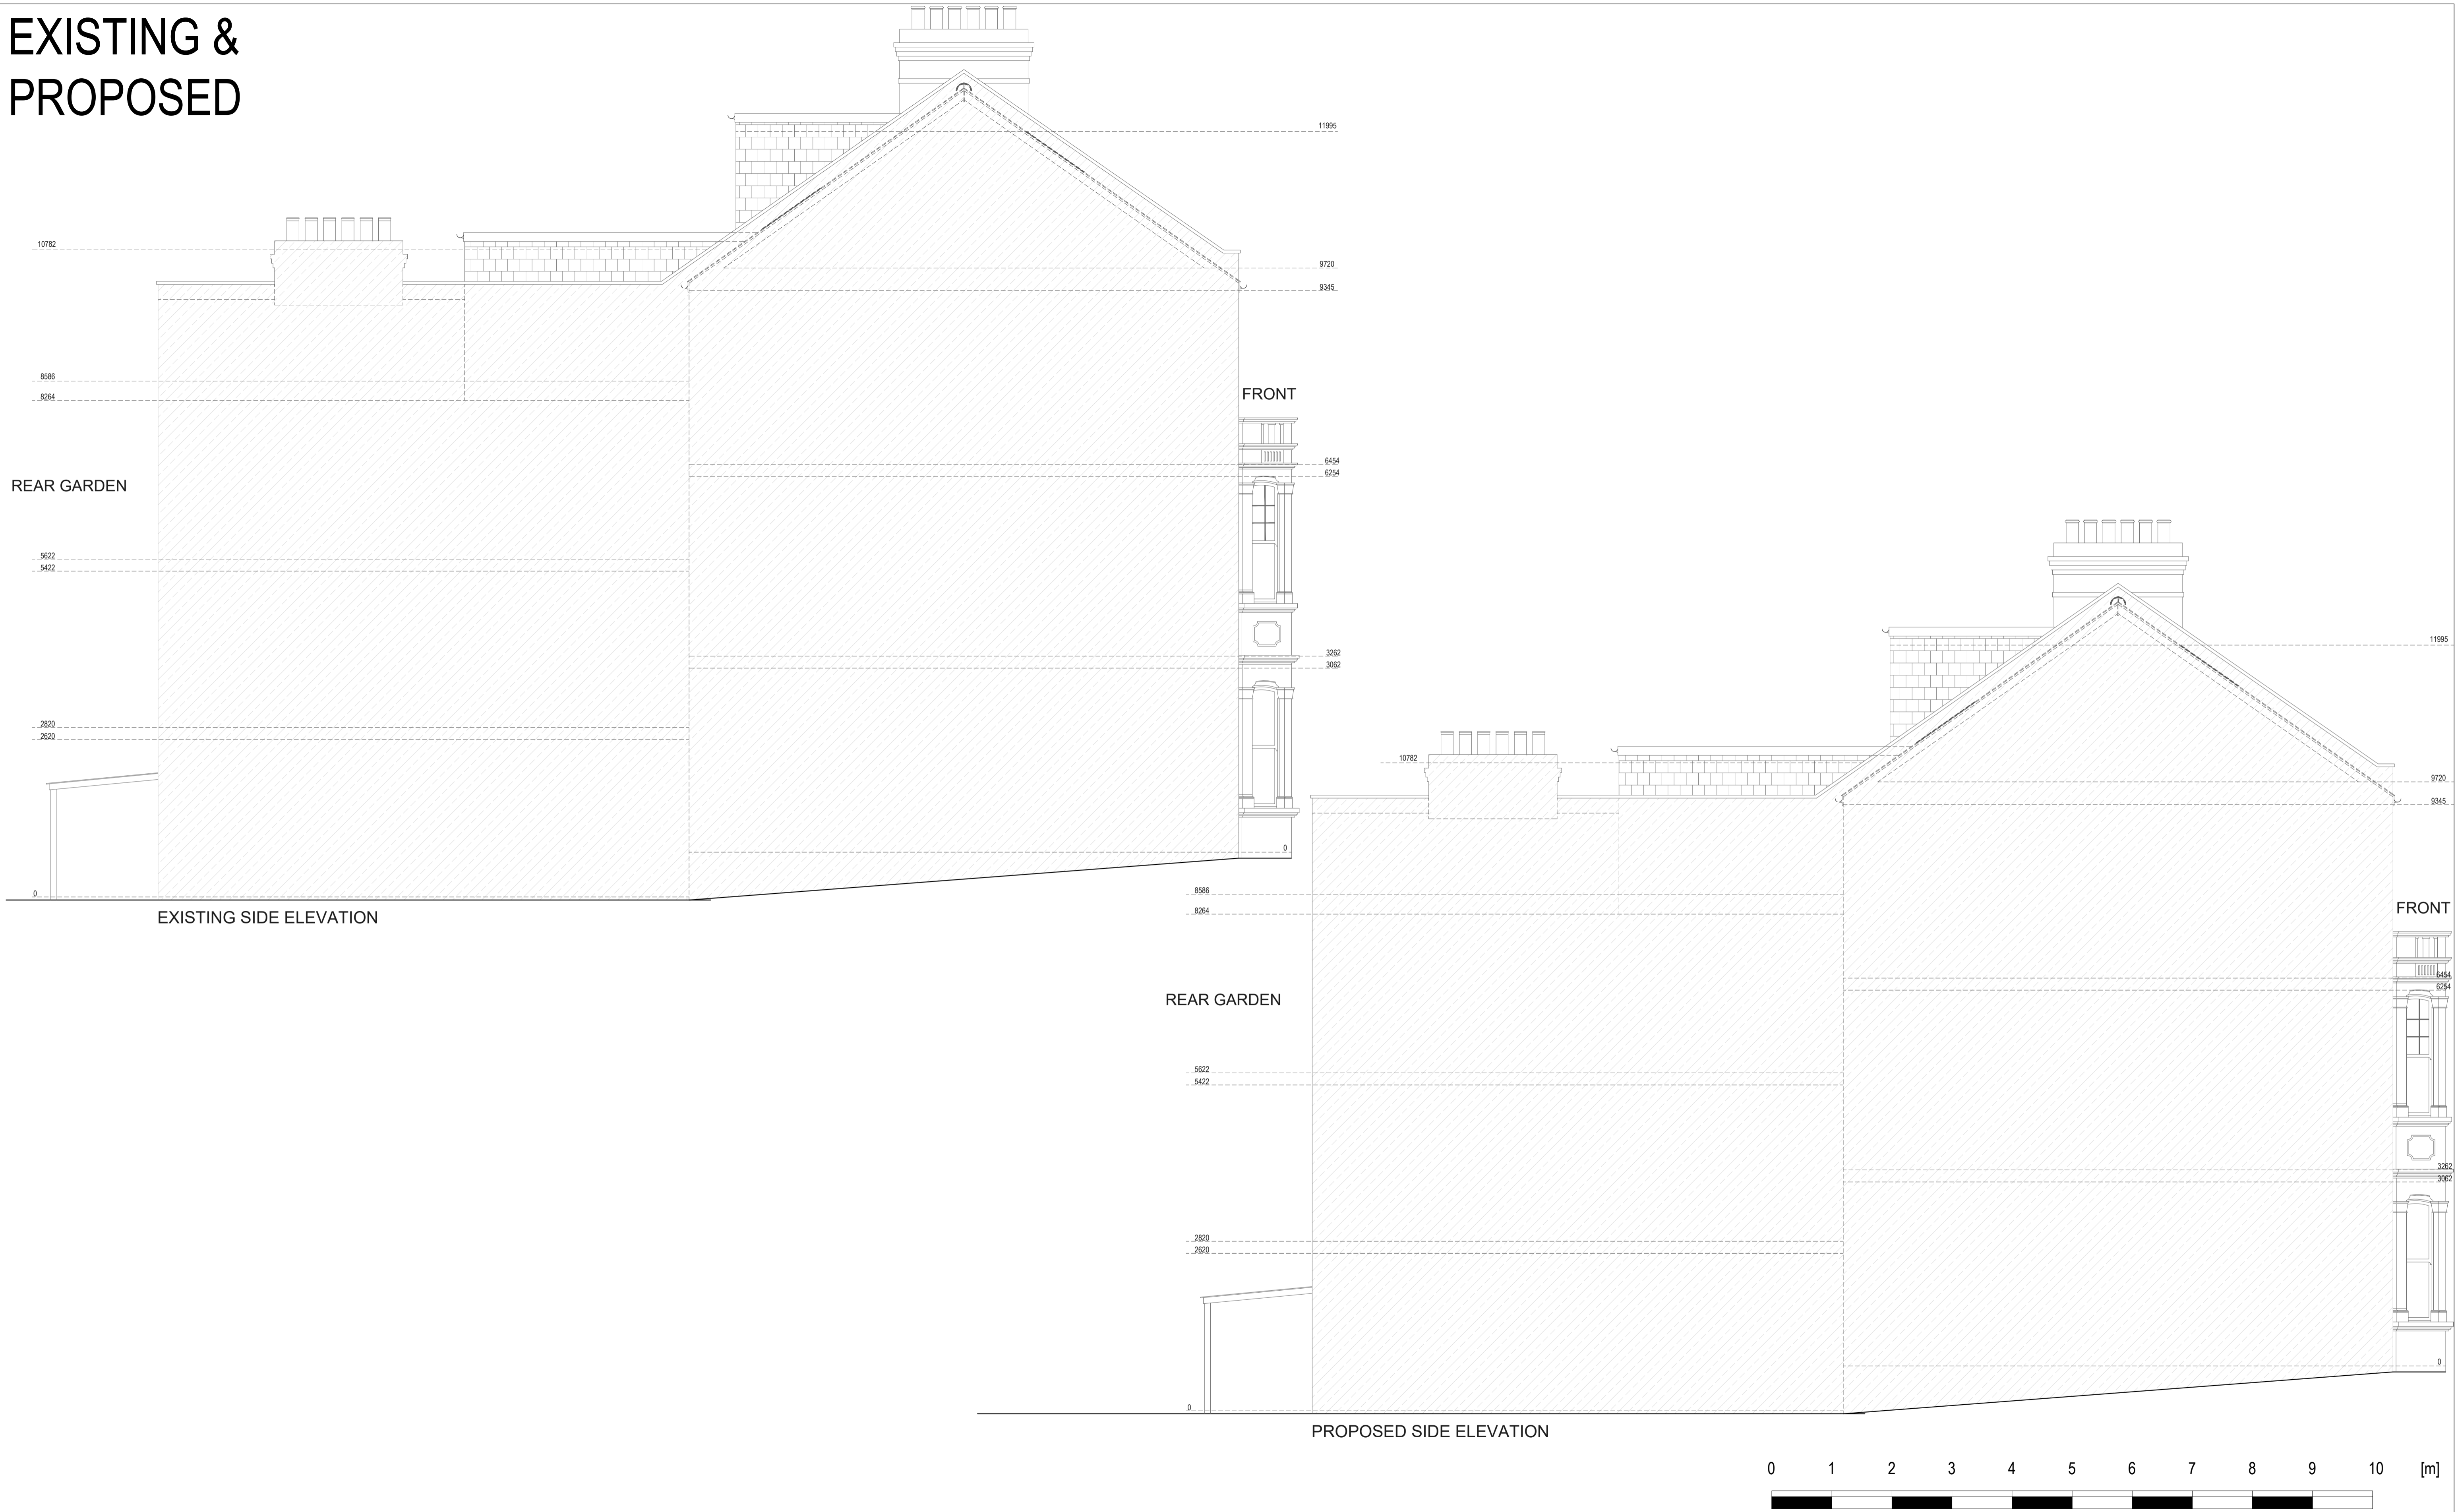

Drawn by:
ZF

Project:
32 MAZENOD AVENUE NW6 4LR

Date:

No.:
PP-05

Client:

Drawing Title:
EXISTING AND PROPOSED
SIDE ELEVATIONS



Scale @A1:
1:50

Rev:

Page:



EXISTING & PROPOSED

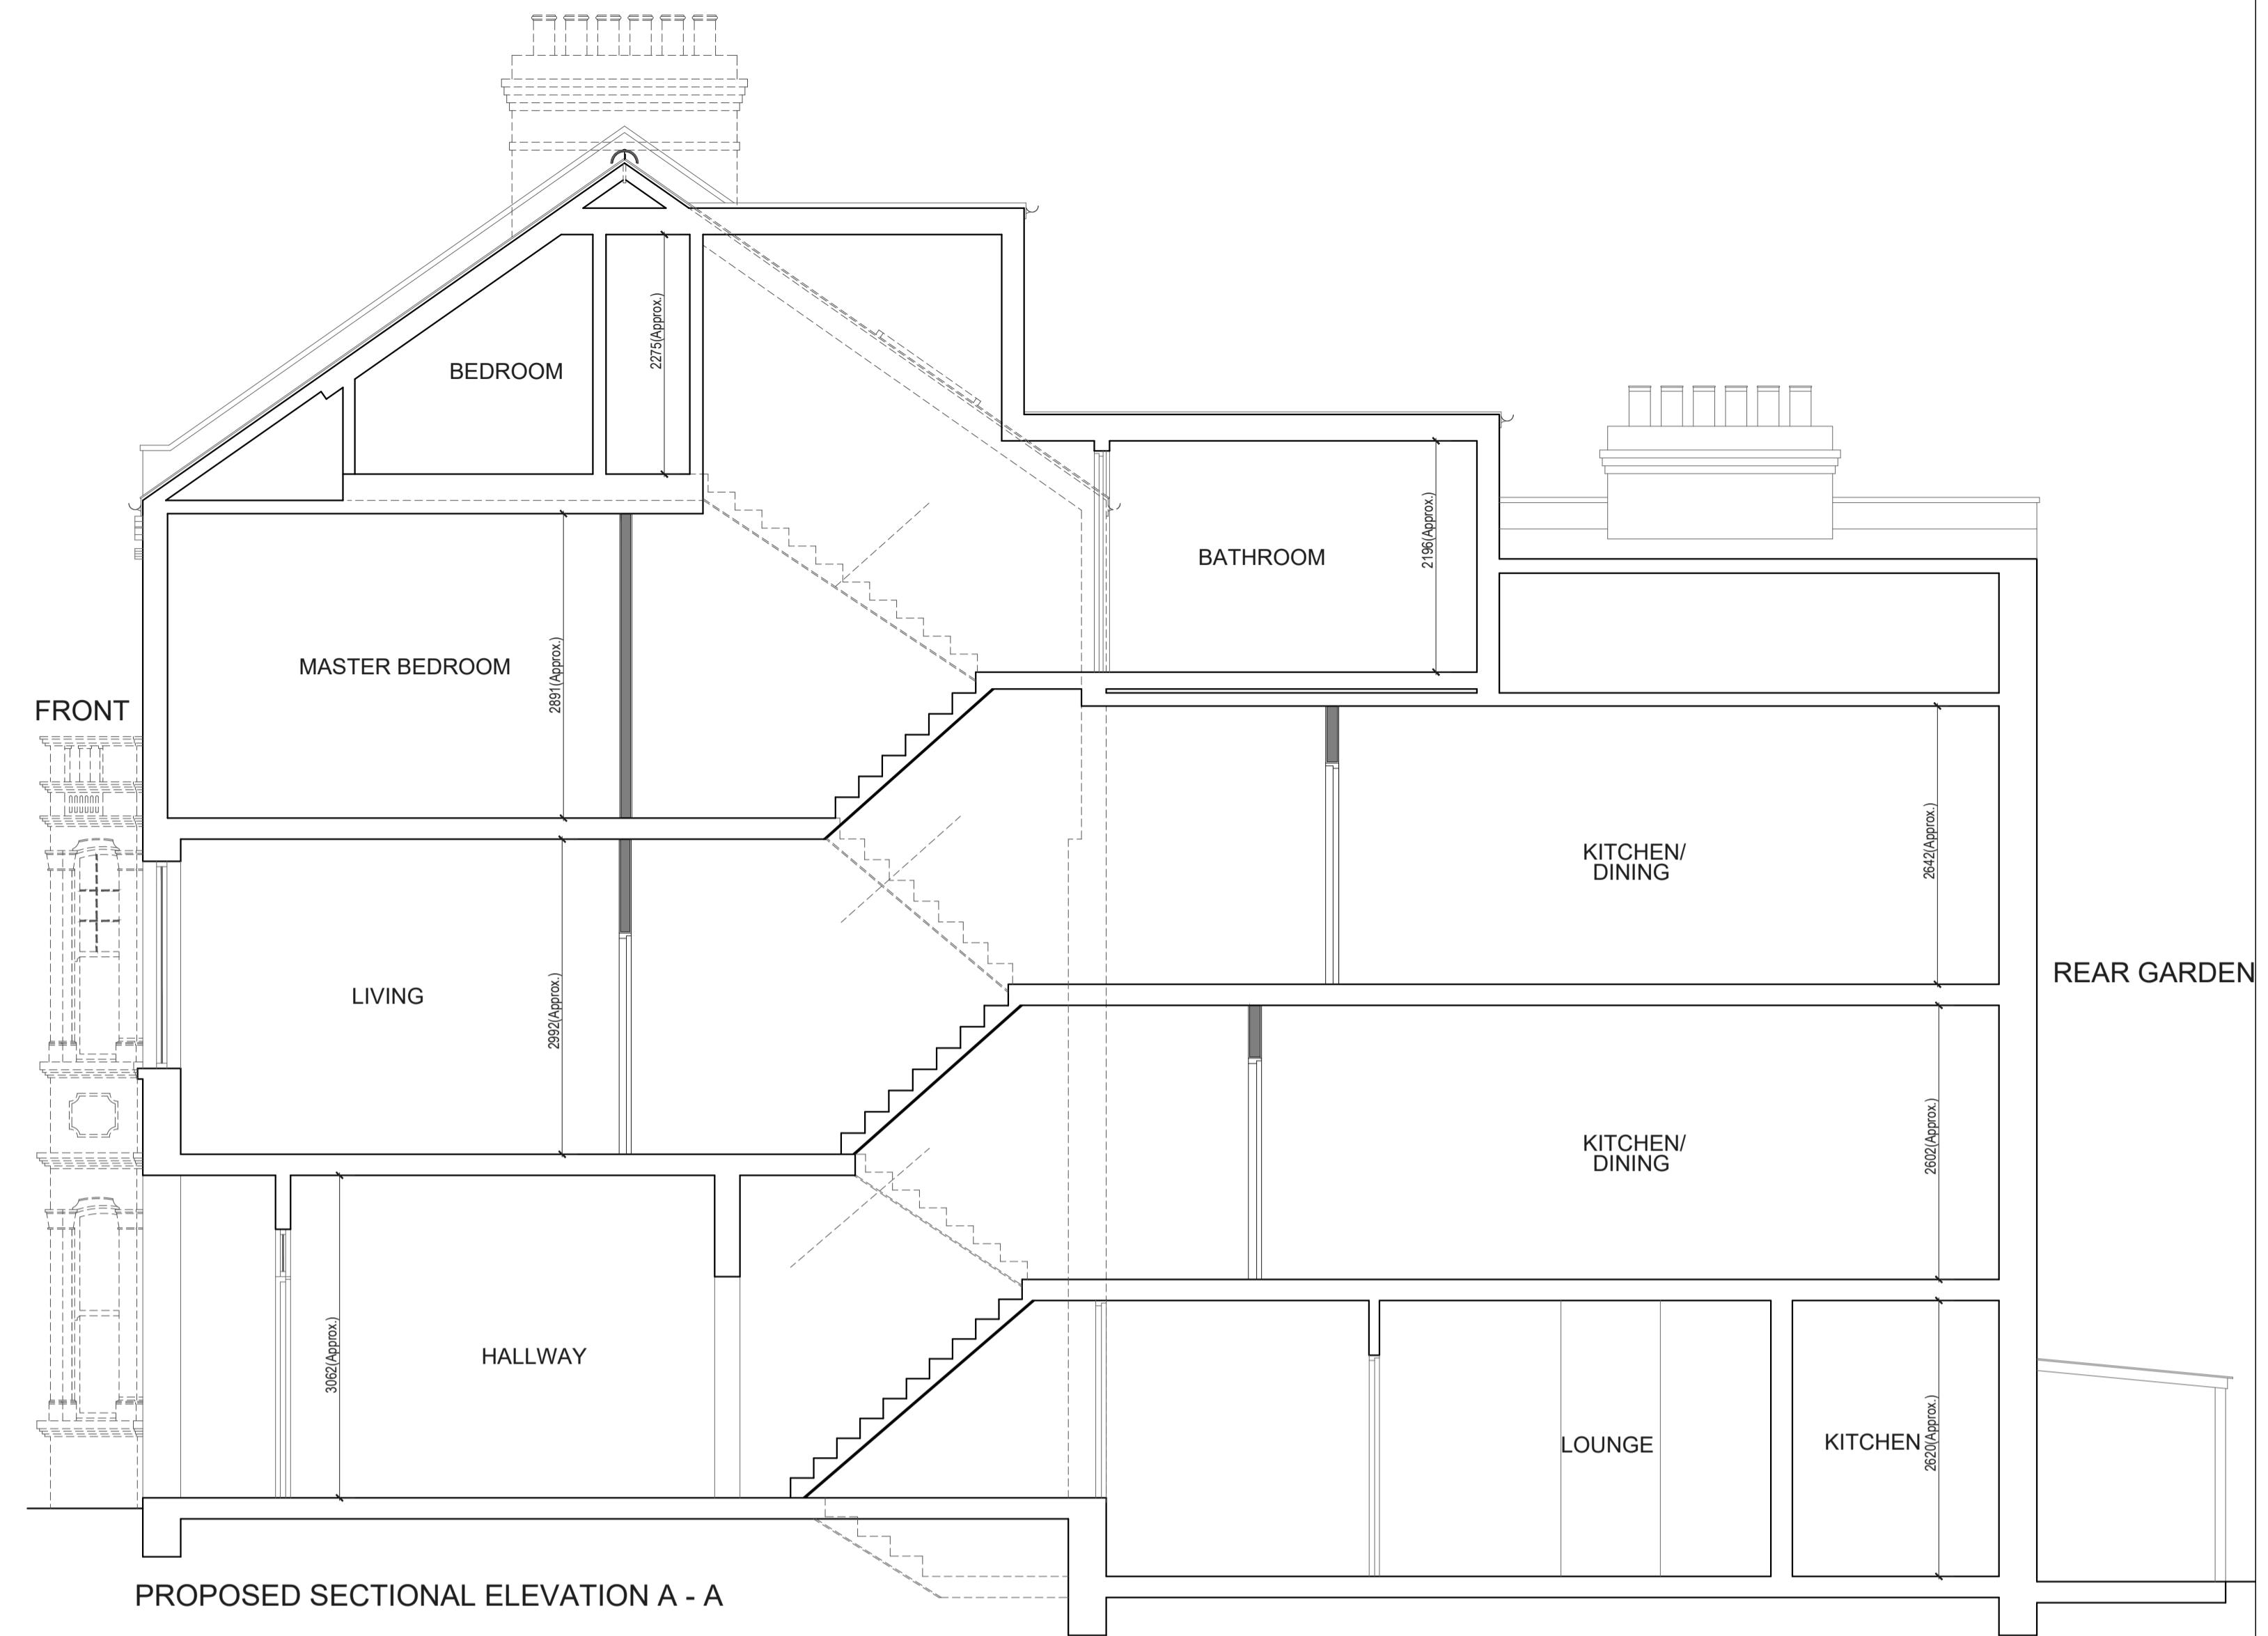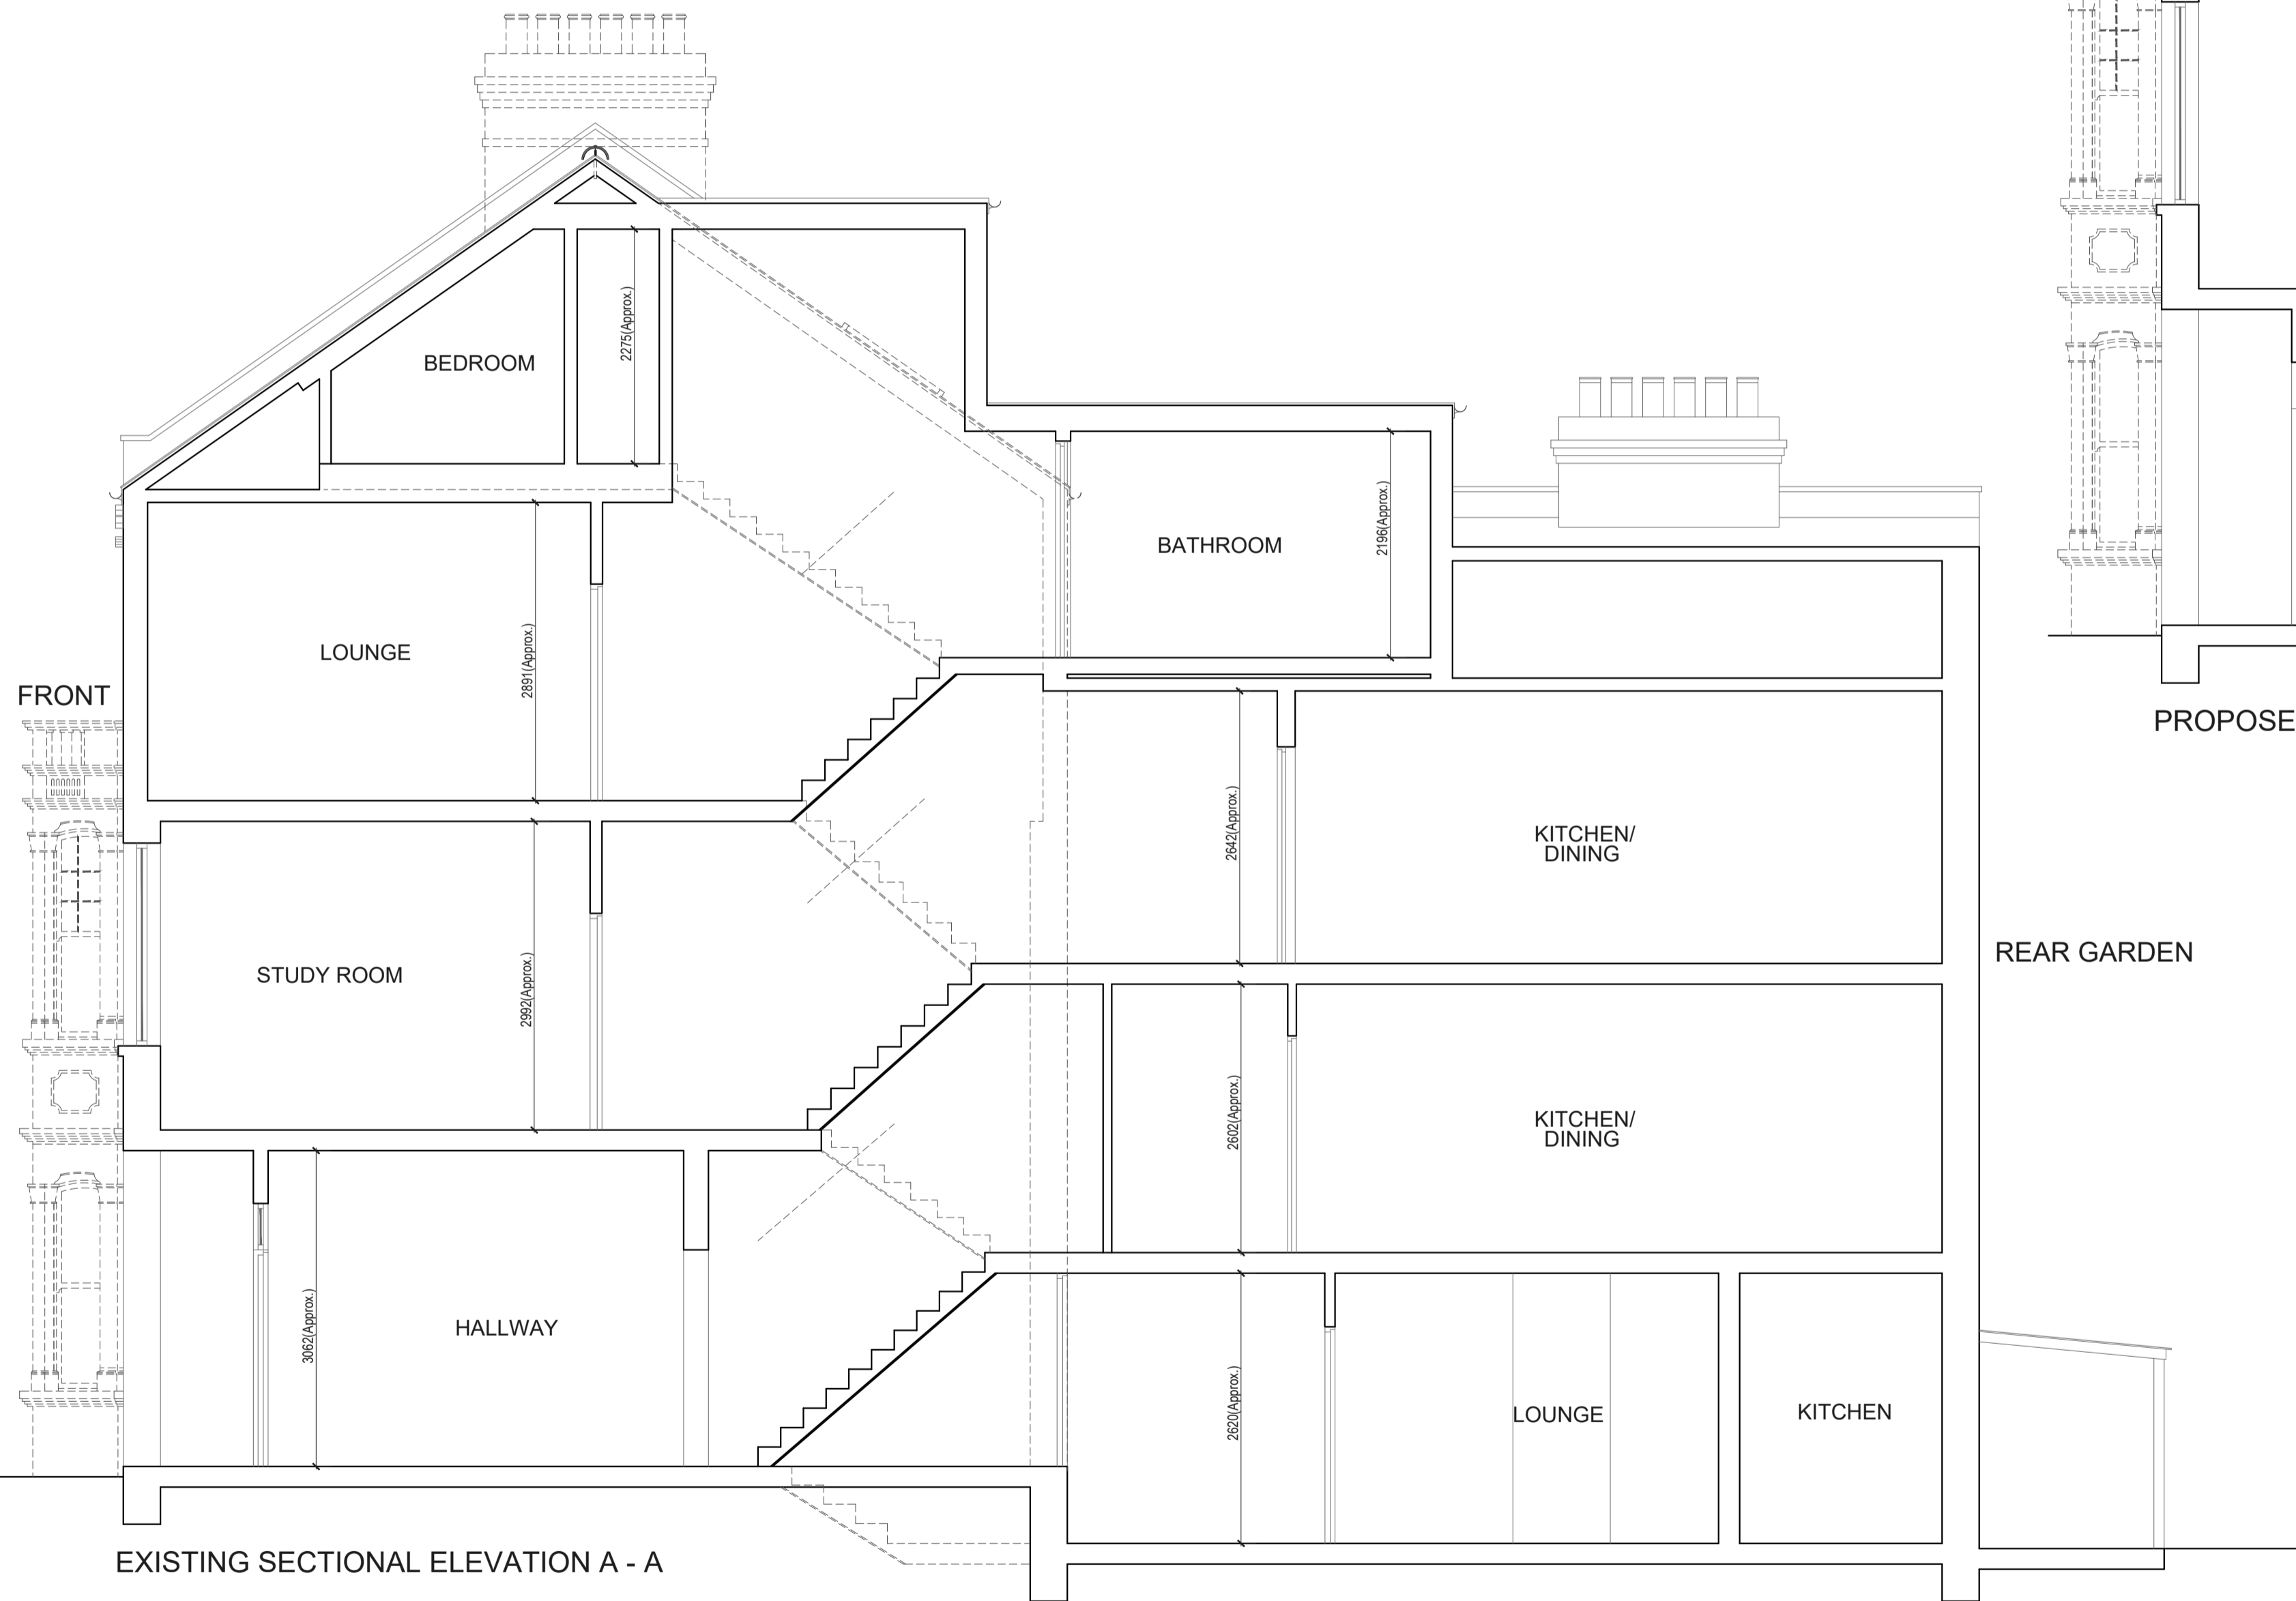

Drawn by:
ZF

Project:
32 MAZENOD AVENUE NW6 4LR

Date:

No.:
PP-06

Client:

Drawing Title:
SECTION A-A


Scale @A1:
1:50

Rev:


Page:



EXISTING &
PROPOSED

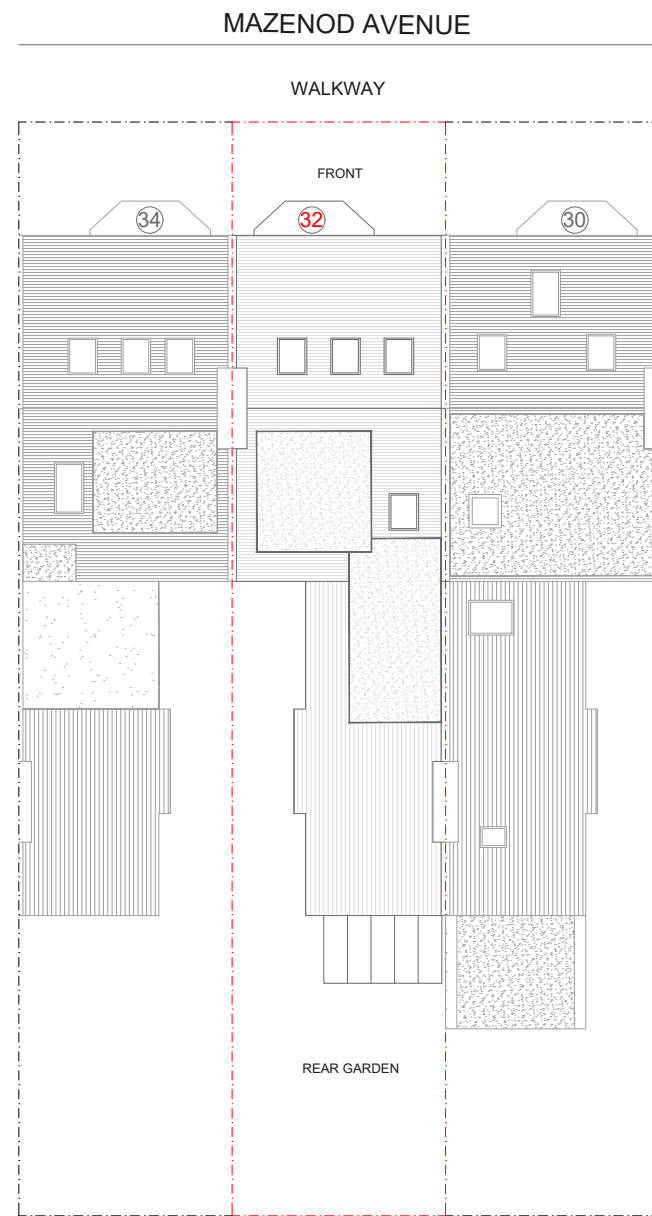

EXISTING SITE/BLOCK PLAN

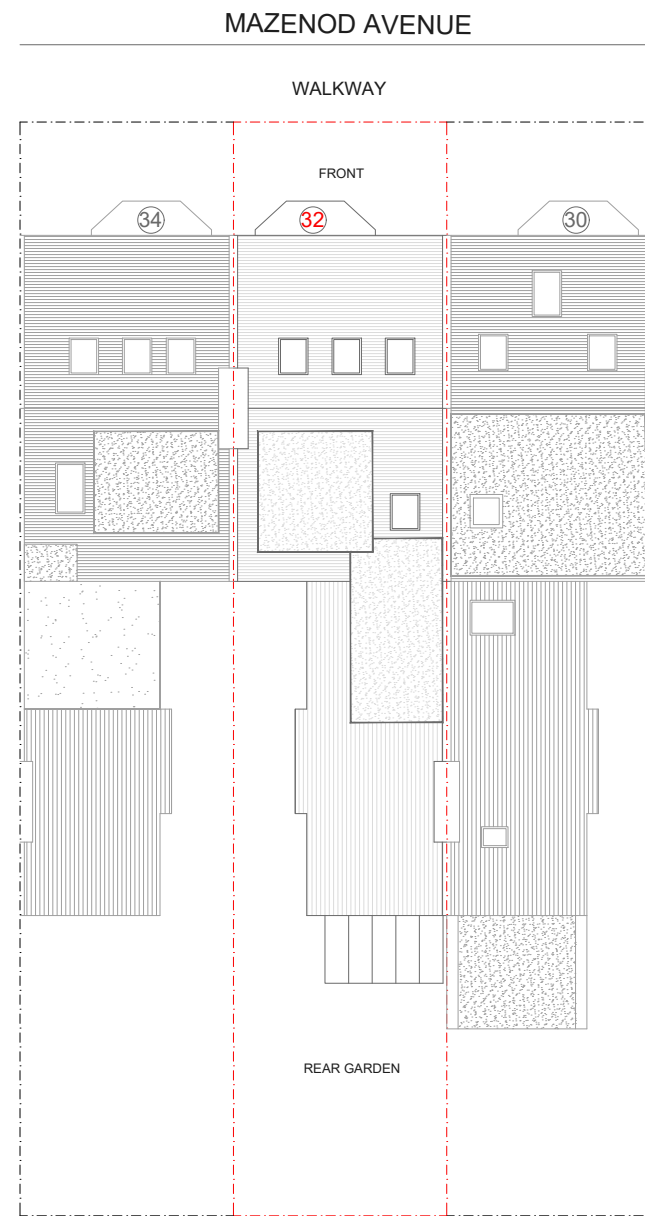

PROPOSED SITE/BLOCK PLAN



Drawn by:
ZF

Project:
32 MAZENOD AVENUE NW6 4LR

Date:
29.08.2024

No.:
PP-07

Client:

Drawing Title:
SITE PLAN

Scale @A3:
1:200

Rev:
Page:

