


Key



- 1. Yellow London Stock Brick
- 2. Grey Brick
- 3. White PVC Fascia
- 4. White Steel Frame Single Glazed Windows

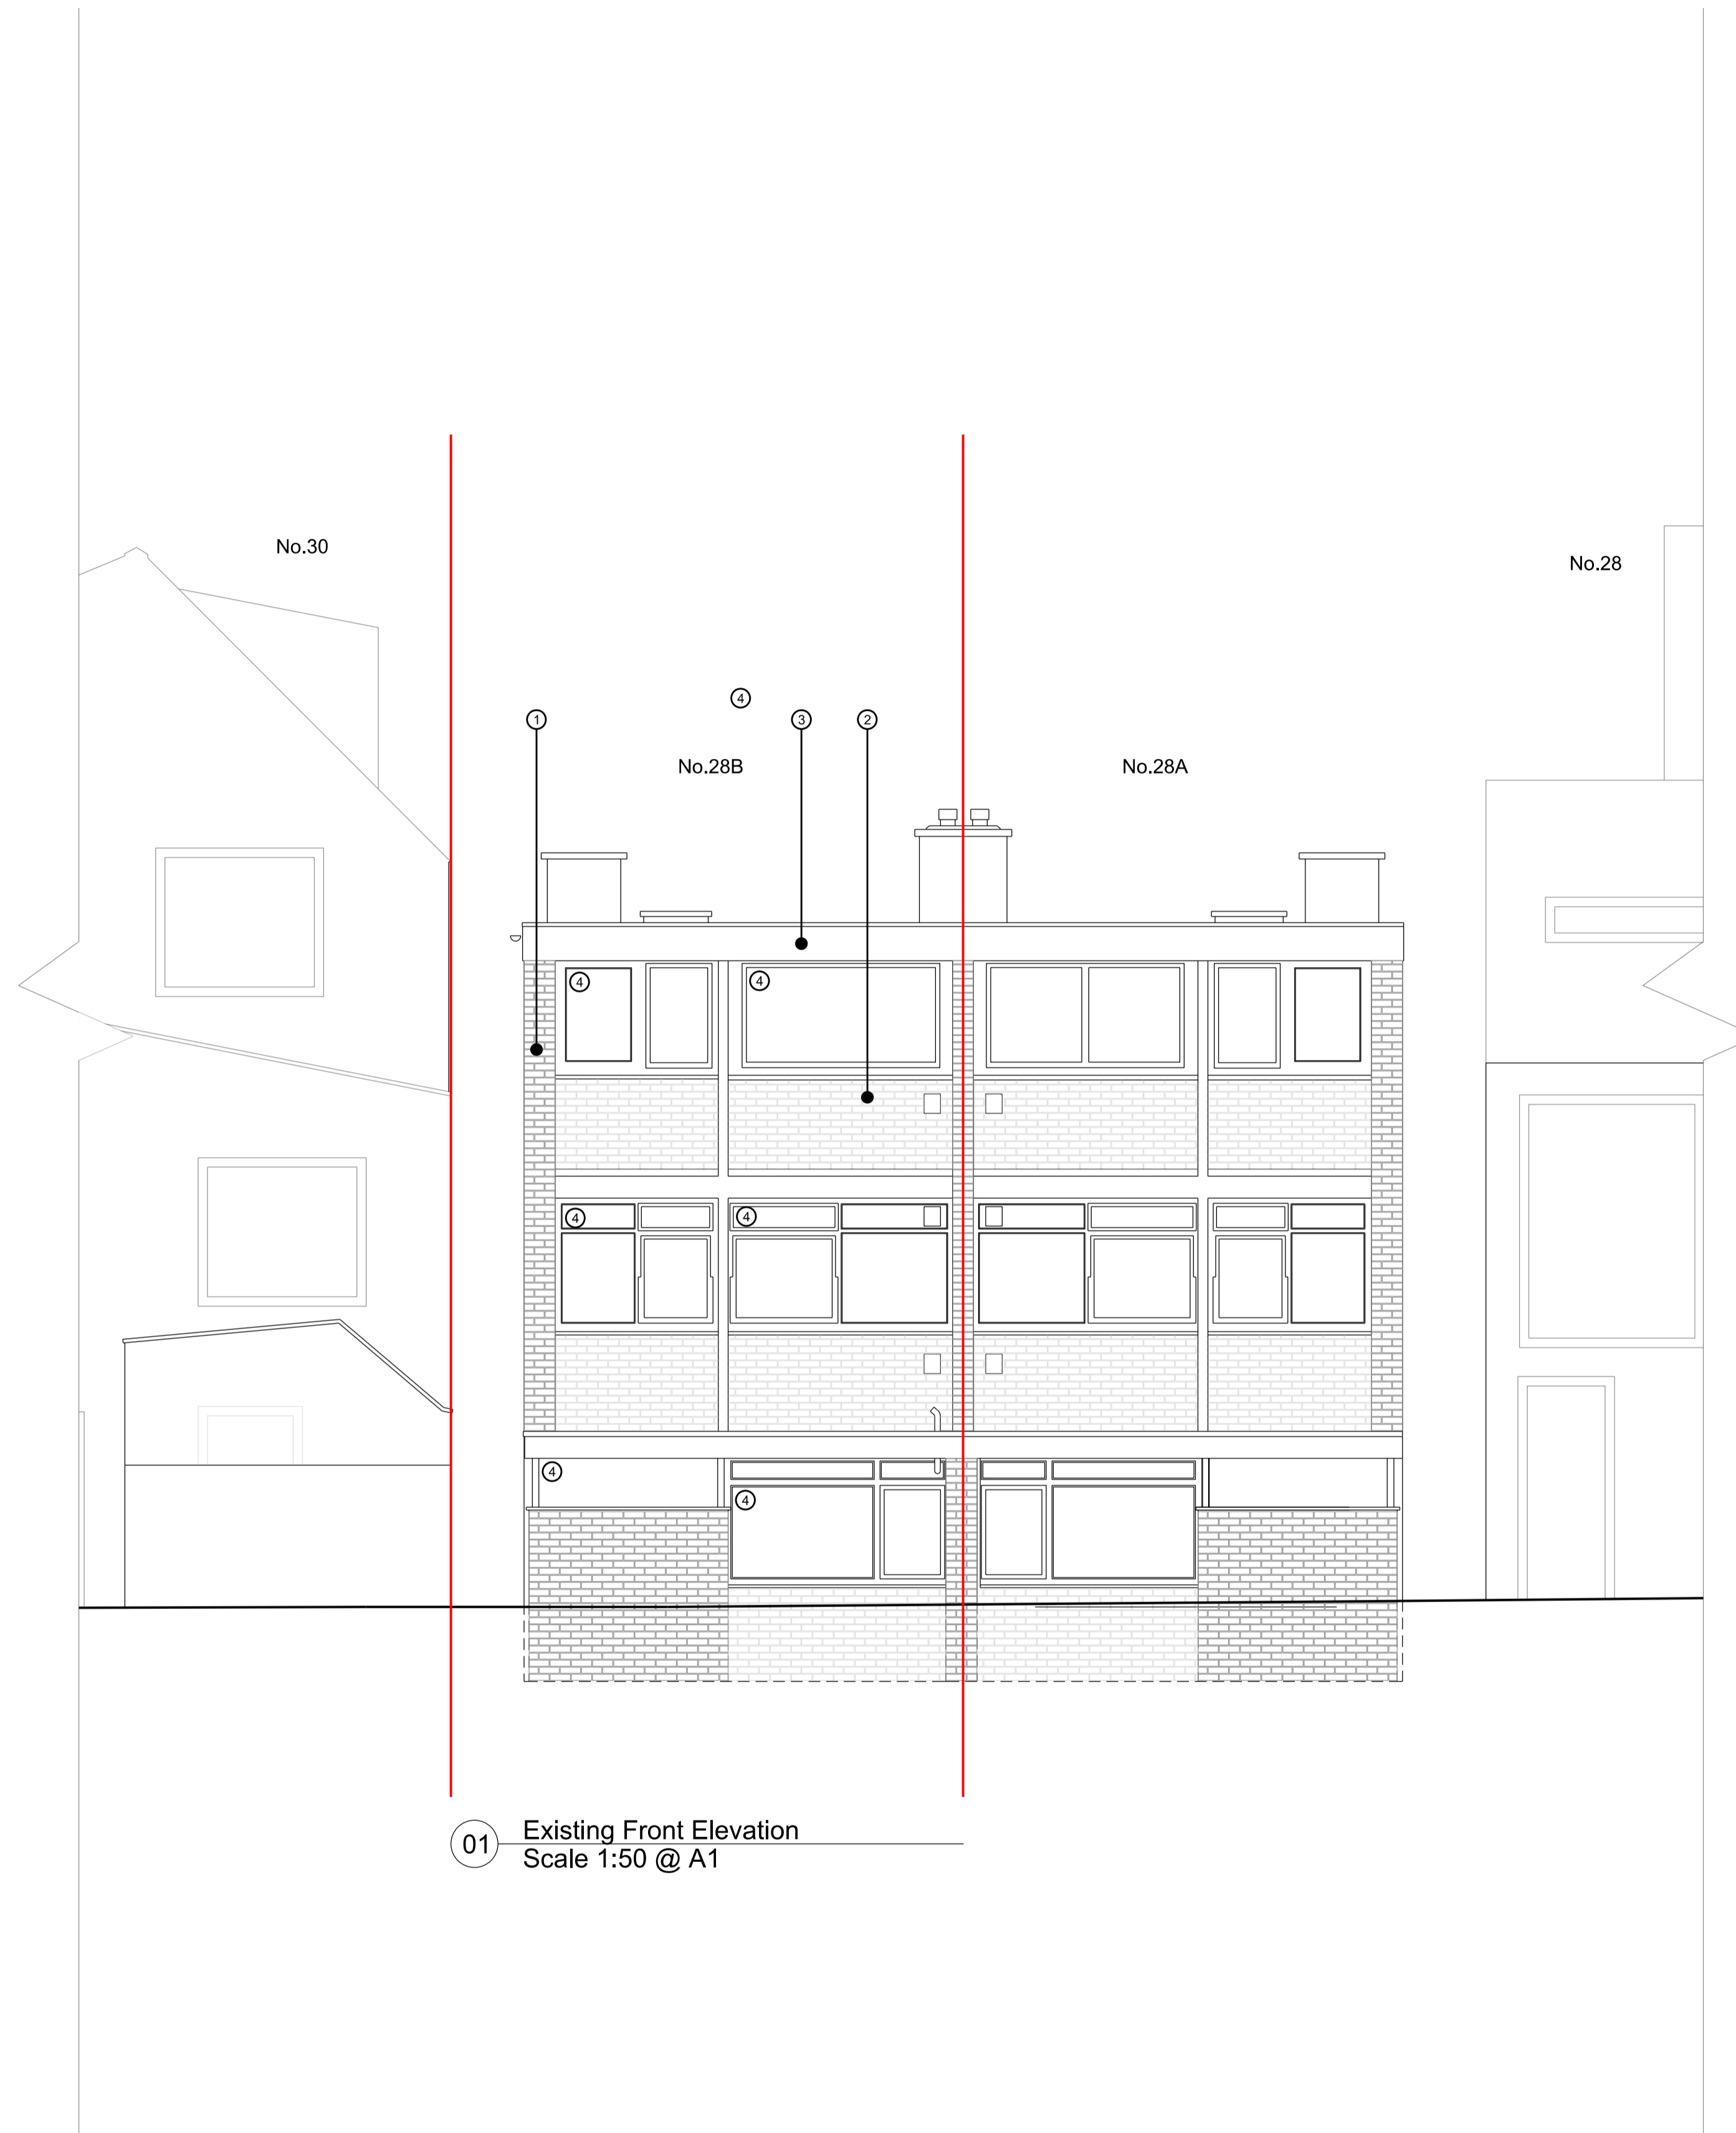

01 Existing Front Elevation
Scale 1:50 @ A1

Suit./Rev.	Date	Description	By	Check
S4-P01	2024-08-30	Planning Submission	JMc	LD

Notes
Do not scale drawings. All dimensions should be checked on site. Errors to be reported to architect. To be read in conjunction with all relevant architects services and engineers drawings.
No information in this drawing/specification should be interpreted as design related to fire safety or fire performance. As required by the Professional Indemnity market we exclude any liability whatsoever for the fire safety of buildings, products, materials or systems and assume these will be by others such as a Fire Engineer and Specialist Contractor Design.
Contractors, sub-contractors and suppliers must verify any critical dimensions on site prior to fabrication of any building element. Any discrepancies are to be reported to the architect.
This drawing must be read in conjunction with all relevant specifications, engineers and specialists consultants information. Any discrepancies must be reported prior to installation.
This drawing must be read with all relevant WLET_0005 and WLET_0004 typical drawings, schedules and specifications.

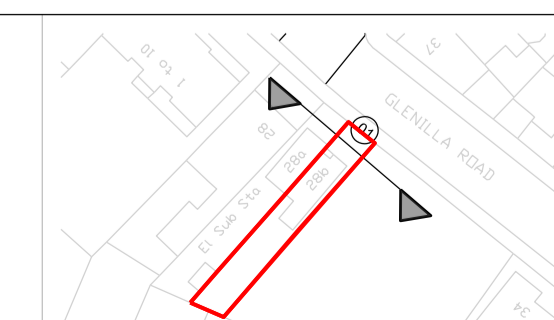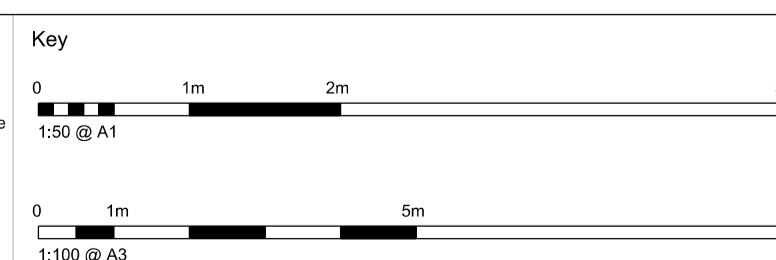

Metropolitan Workshop
14-16 Cowcross Street,
London, EC1M6DG
+44 (0) 20 7566 0450
www.metwork.co.uk

Project:	28b Glenilla Road
Client:	John Fitzpatrick
Location:	28b Glenilla Road, NW3 4AN
Title:	Existing Front Elevation
Date:	2024-08-30
Scale:	1:50 @ A1

Drawing Number:	Proj.	Sub.P.	Org.	Vol.	Sub.V.	Level	Type	Role	Pack.	No.	Suff.	Rev.							
GLEN_2336	-	MET	-	A	_	000	-	00	-	DR	-	A	-	122	000	-	S4	-	P01